

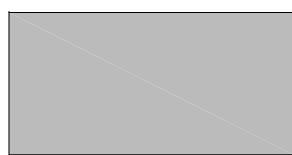
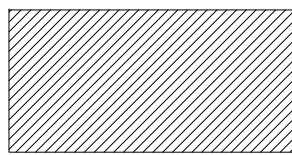
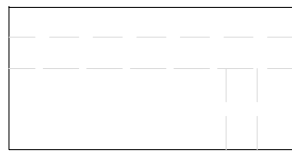
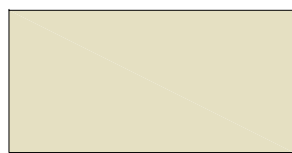

**NOTES:**

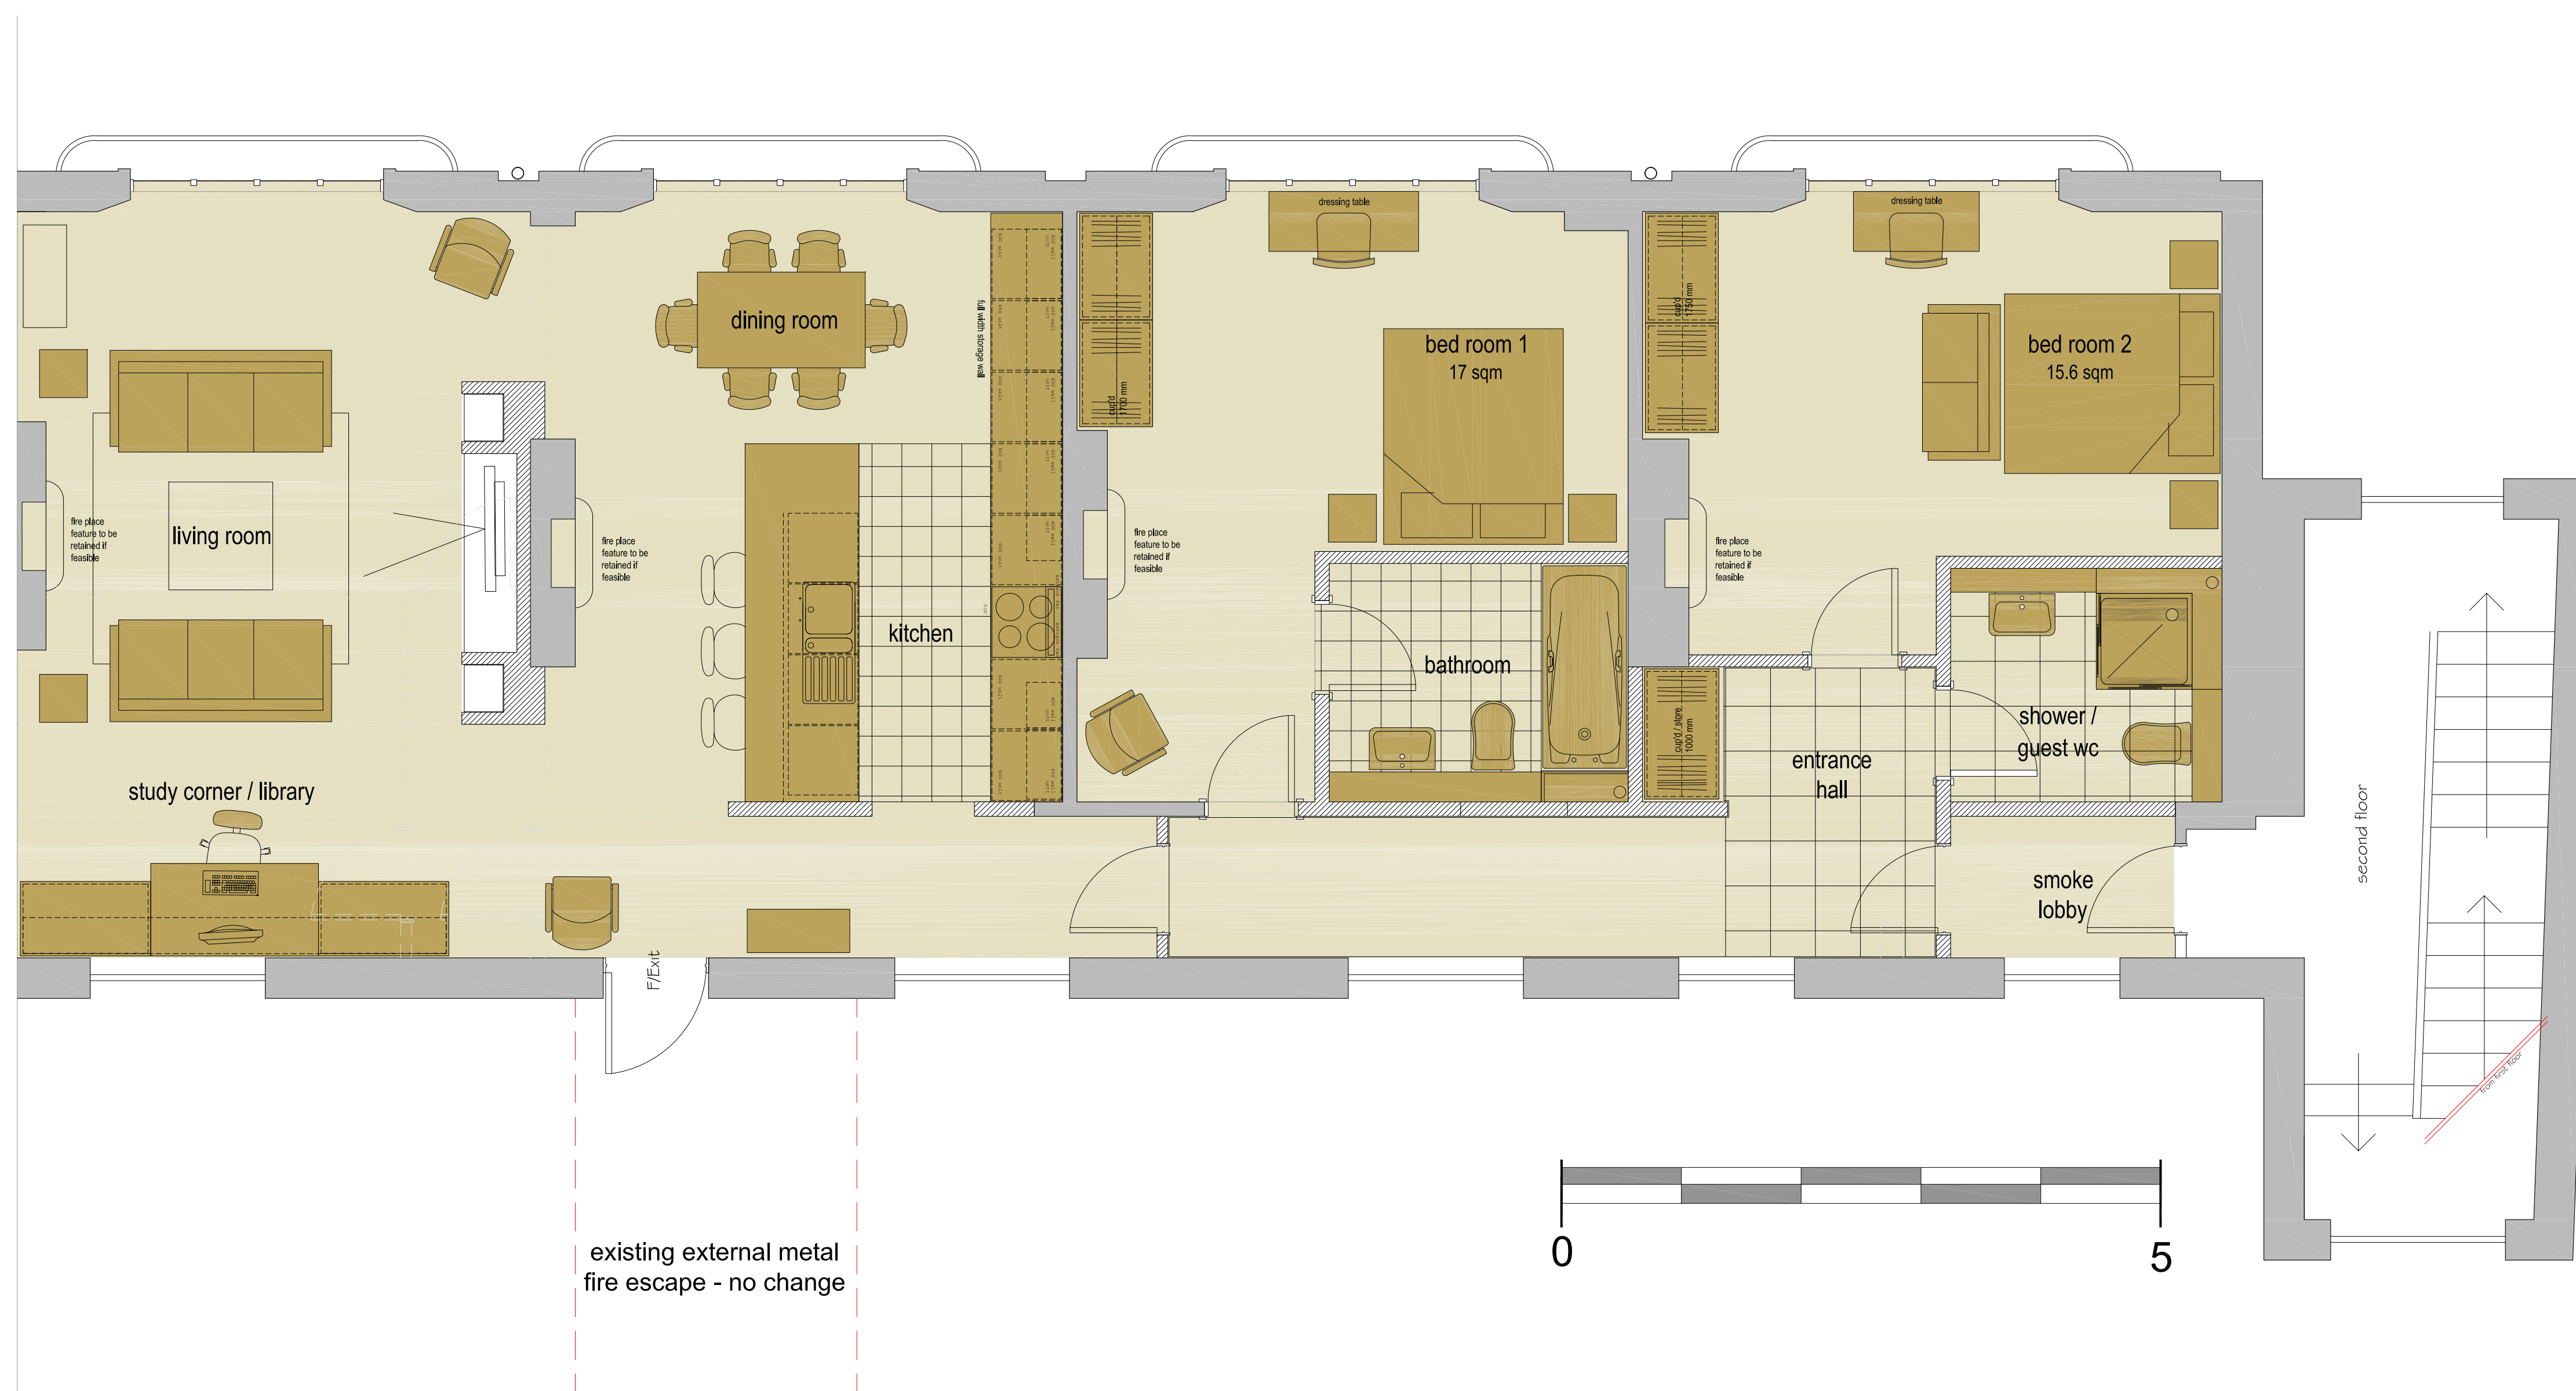
This drawing has been prepared for the purpose of Planning and/or Building Regulations approval only, and is not to be used for any other purpose. Drawing based on measured survey / OS Plan.

All dimensions to be checked on site and any discrepancy notified to The Martin Ralph Group. Written dimensions are to be used in preference to scaled dimensions.

This drawing is the property of The Martin Ralph Group and must not be reproduced, in part or whole, or deviated from, without their permission.

**KEY**

-  **EXISTING WALLS**  
walls to remain and made good / decorated as necessary.
-  **NEW WALLS**  
New lightweight walls / partitions
-  **DEMOLISHED WALLS**  
Existing walls / partitions to be removed.
-  **Floor Area**
-  **Indicative furniture**



SECOND FLOOR PLAN AS PROPOSED

1:75

AMENDMENTS	DATE
A	PLANNING APPLICATION 24.07.14

**CLIENT**  
DALEPASS LTD  
7 IRON BRIDGE HOUSE  
3 BRIDGE APPROACH  
LONDON, NW1 8BD

**PROJECT**  
CONVERSION TO FLATS  
1-7 Woburn Walk  
London, WC1H 0JJ

**DRAWING TITLE**  
SECOND FLOOR PLAN  
AS PROPOSED

**DATE**  
09.06.2014

**SCALE**  
1:75 @ A3

**DRAWING No.**  
14A\_032 006

**REVISION**  
A

