

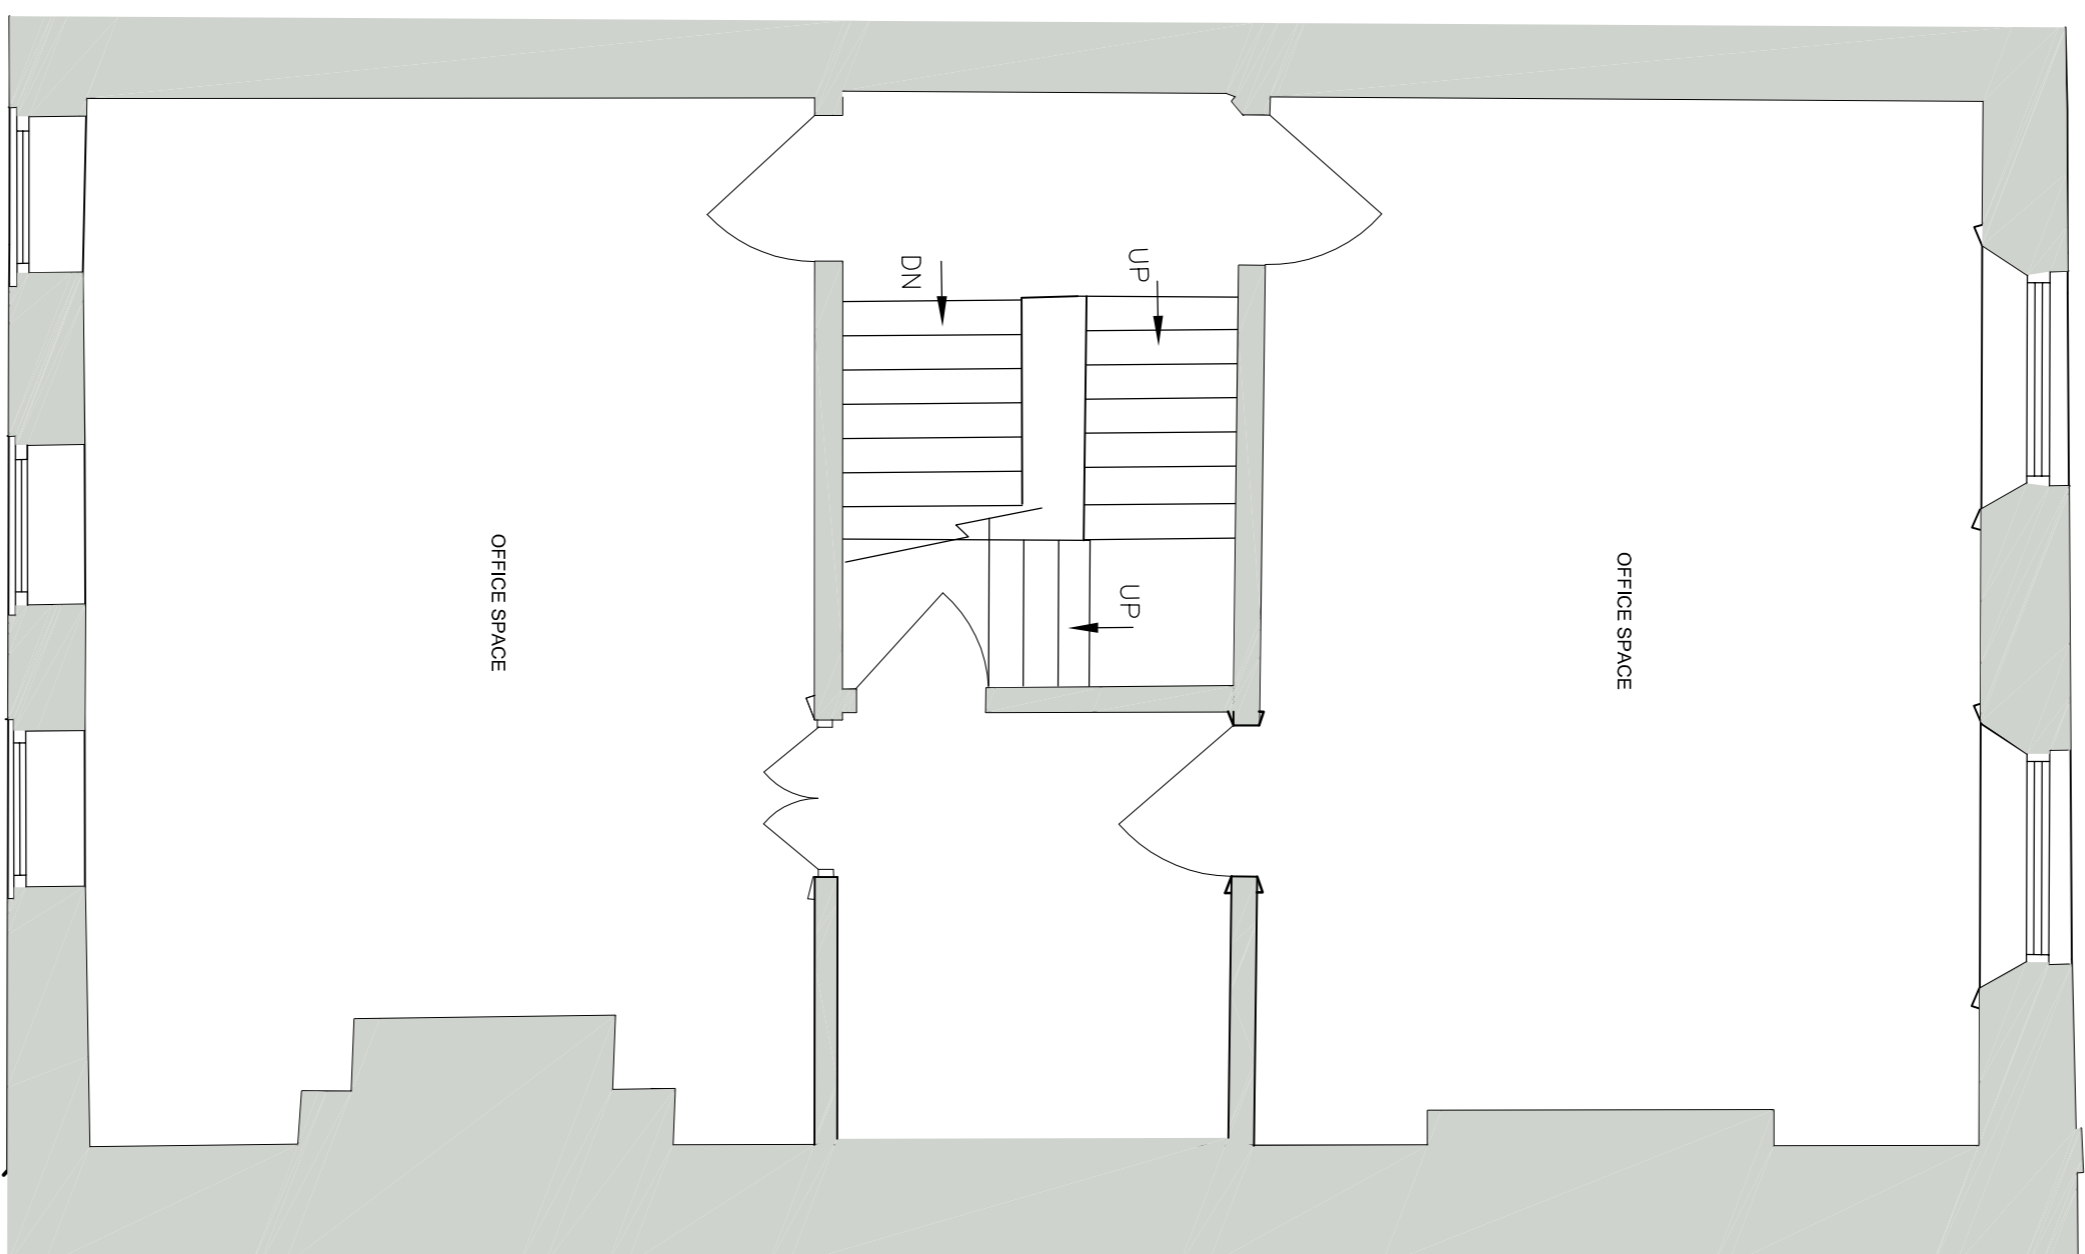


Notes


2. All dimensions are in millimetres unless noted otherwise
3. Not for construction unless otherwise shown
4. Where appropriate, this drawing to be read in conjunction with project specific Design Team Agreements, produced in accordance with requirements of Building Regulations, and other relevant documents.
5. The design shown on this drawing is the property of SDA and is not to be used or the drawing copied, communicated or disclosed, in whole or in part, except in accordance with a contract, licence or agreement in writing with SDA.

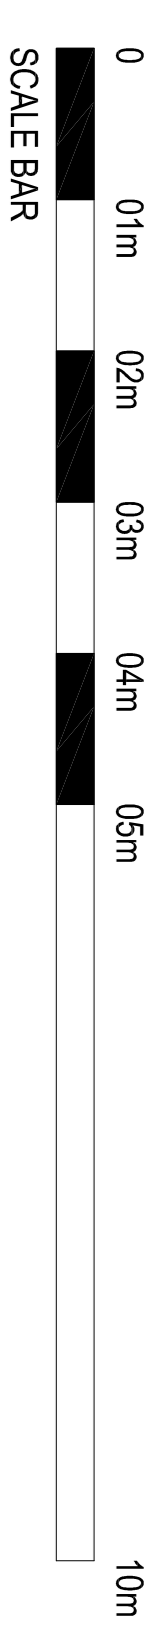

FIRST FLOOR

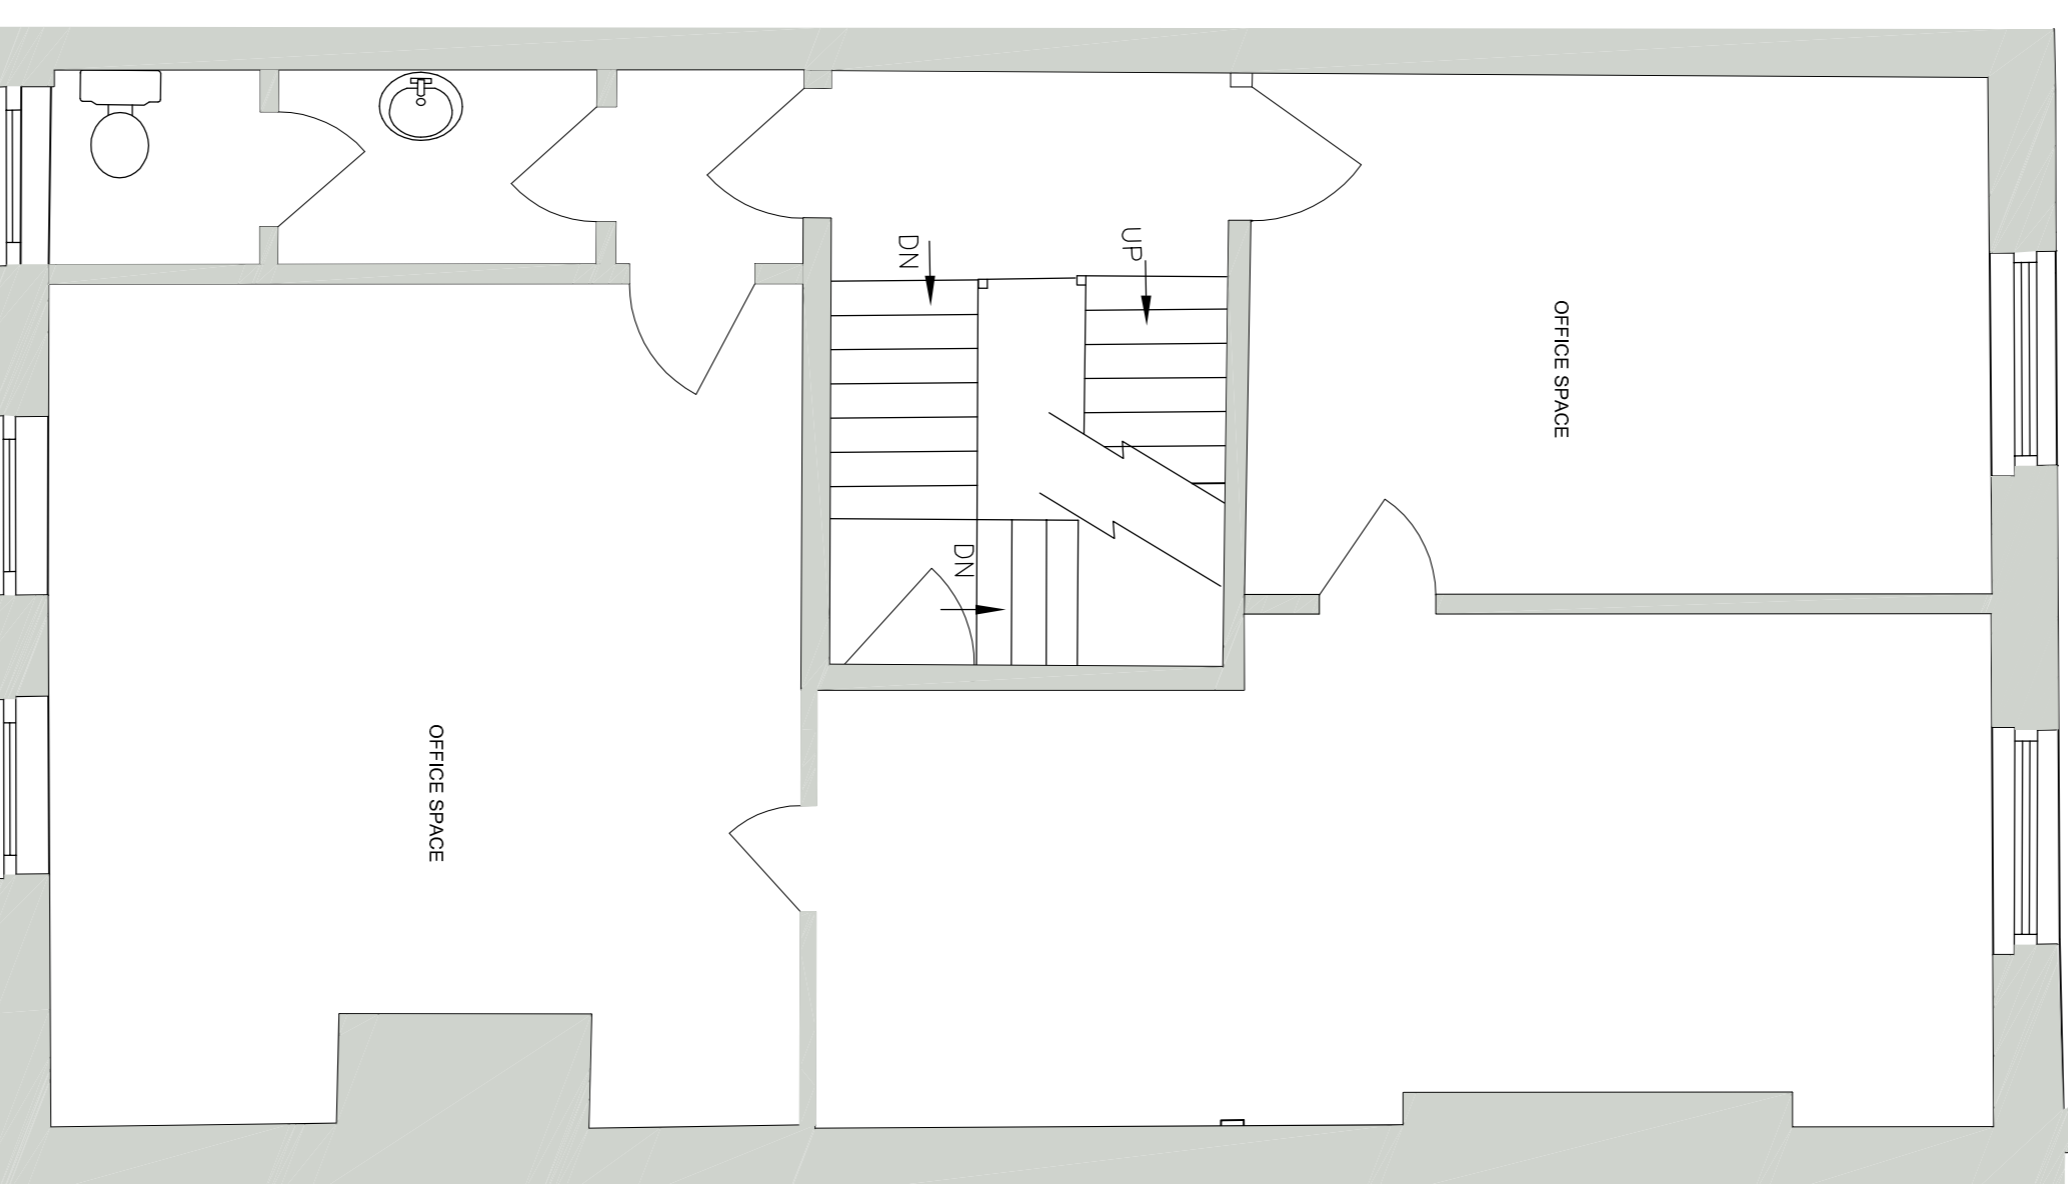

SECOND FLOOR

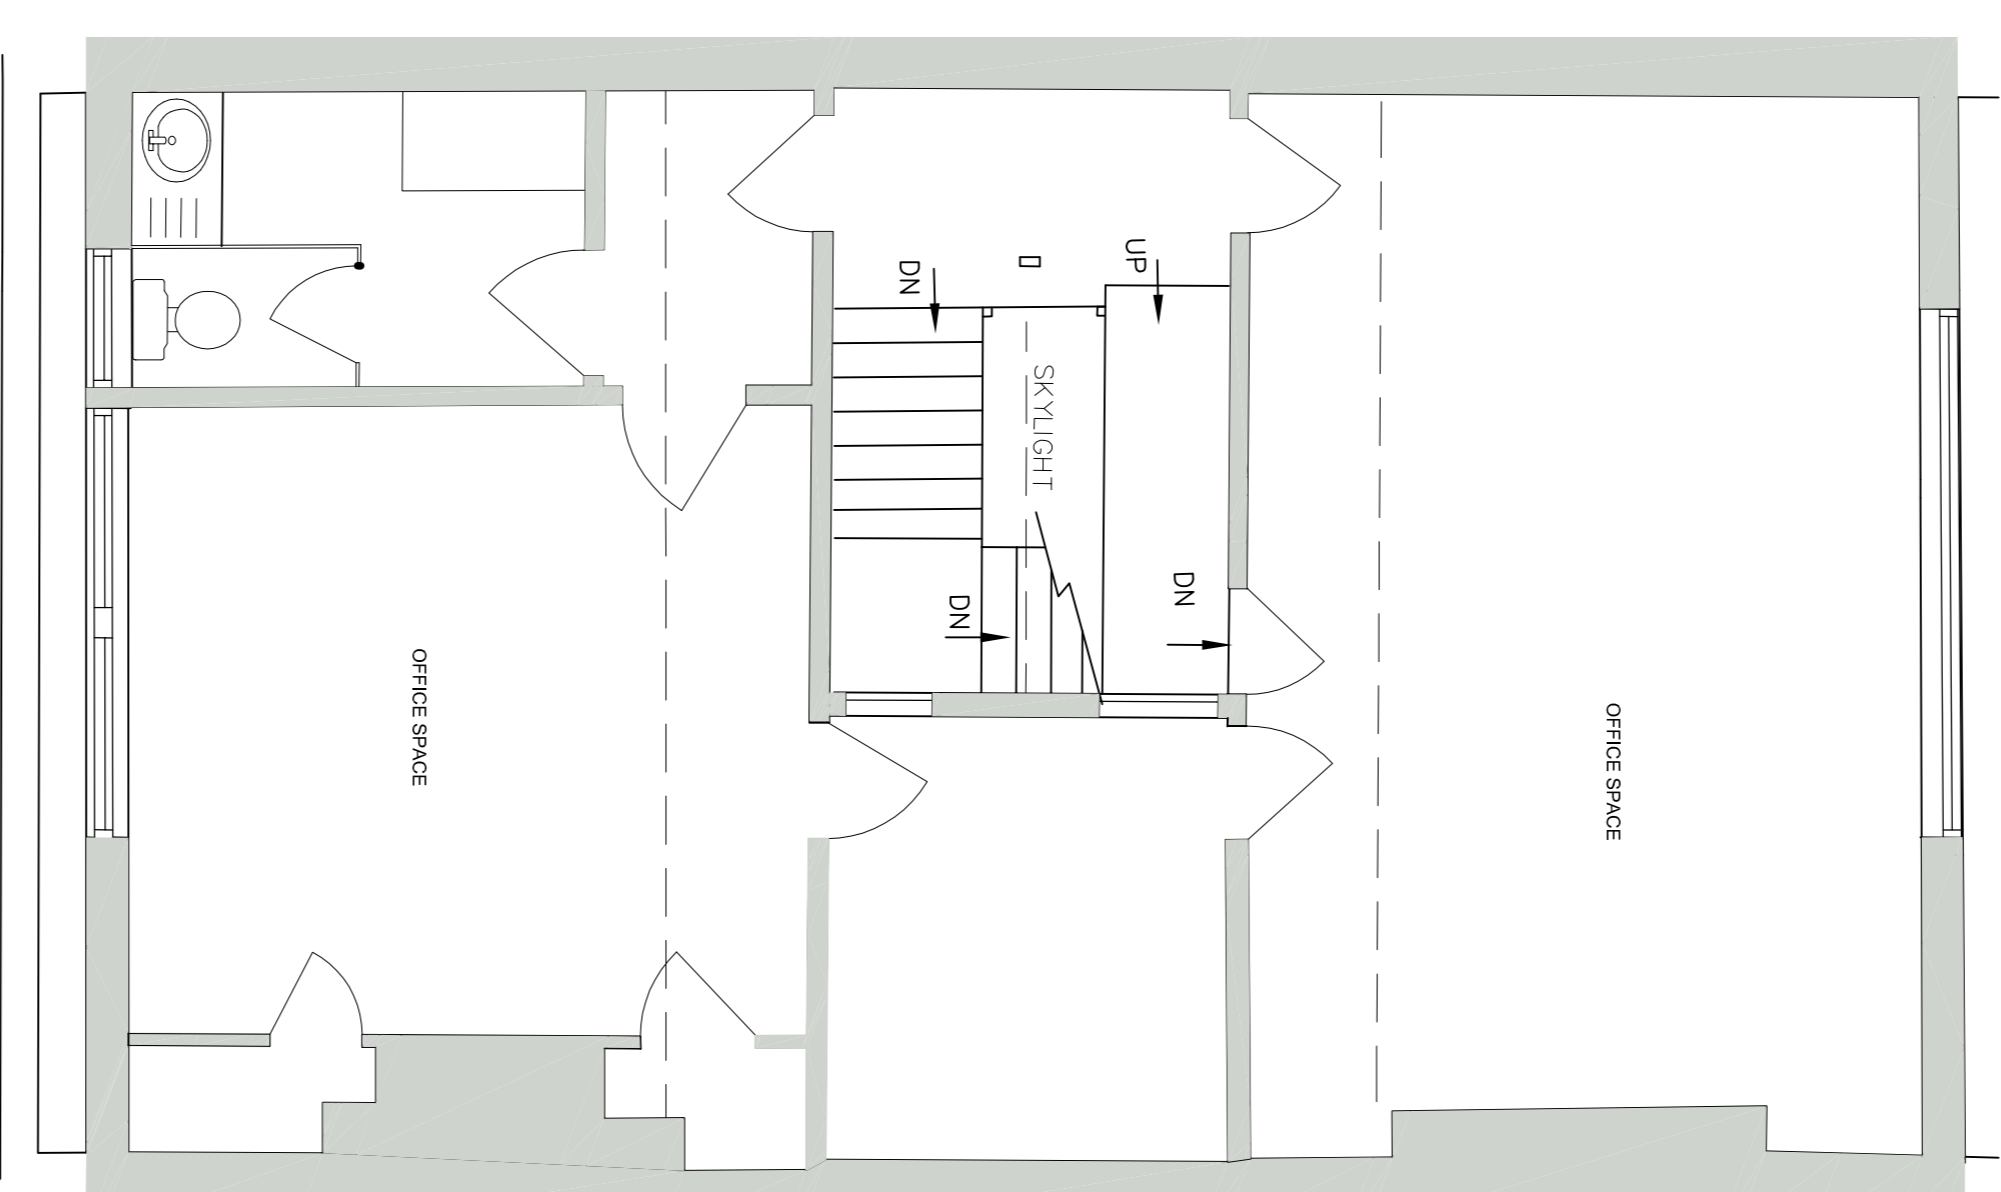

THIRD FLOOR

VICTORIA FOUNDRY MARSHALL STREET LEEDS LS11 9EH
 T: +44 (0)113 288 1000 F: +44 (0)113 288 1001
 E: mail@sdapartnership.com www.sdapartnership.com
 LEEDS LONDON CALLIFORNIA

PROJECT
ARTEMIDE SHOWROOM
 106 GREAT RUSSELL STREET
 LONDON
 WC1B 3NB

TITLE
1ST, 2ND & 3RD FLOOR PLANS

REV.	DATE	DESCRIPTION	DRN.	CHK.

SDA ARCHITECTS & DESIGNERS

STAGE		
PLANNING		
JOB No.	DWG No.	REV.
AAV0073	APL-101	
DATE	JULY	
SCALE	1:50 @ A1	
DRAWN	MC	
CHECKED	BC	

B24 REGISTERED UKAS QUALITY MANAGEMENT
 FS 58715