



NOTES:
 1. THIS DRAWING NOT TO BE SCALED. FIGURED DIMENSIONS ONLY TO BE TAKEN.
 2. SHOULD ANY DISCREPANCIES BE FOUND WITH THIS DRAWING, PLEASE INFORM THIS OFFICE.
 3. COPYRIGHT OF THIS DRAWING IS OWNED BY J.MARCHITECTS.
 4. THIS DRAWING SHOULD BE READ IN CONJUNCTION WITH THE PROJECT HEALTH & SAFETY FILE AND ANY TASK BASED METHOD STATEMENTS

Notes:


















Read in conjunction with service consultants drawings and specification and refer to all other relevant documentation


 
See W.C. layout drawings for setting out of W.C. ceilings

Smoke detectors and PIR's not shown - see services consultants drawings.

Ceiling heights shown are indicative and subject to confirmation on site.

Key:

-  New bulkhead or plasterboard suspended ceiling
-  Plasterboard lining to structural concrete ceiling.
-  Suspended ceiling below plant within space above
-  Cavity barrier in bulkhead
-  200 x 200 ceiling mounted access panel
-  600 x 600 ceiling mounted access panel
-  1200 x 800 ceiling mounted access panel
-  Circular recessed light fitting
-  Linear light fitting recessed in plasterboard
-  Linear light fitting hung from ceiling
-  Linear WC light fitting behind mirror
-  600 x 600 light fitting recessed in plasterboard
-  Wall mounted light fitting
-  200 dia circular vent outlet to WC
-  400 dia circular vent outlet to office
-  Pendant fitting
-  Wall mounted linear light fitting

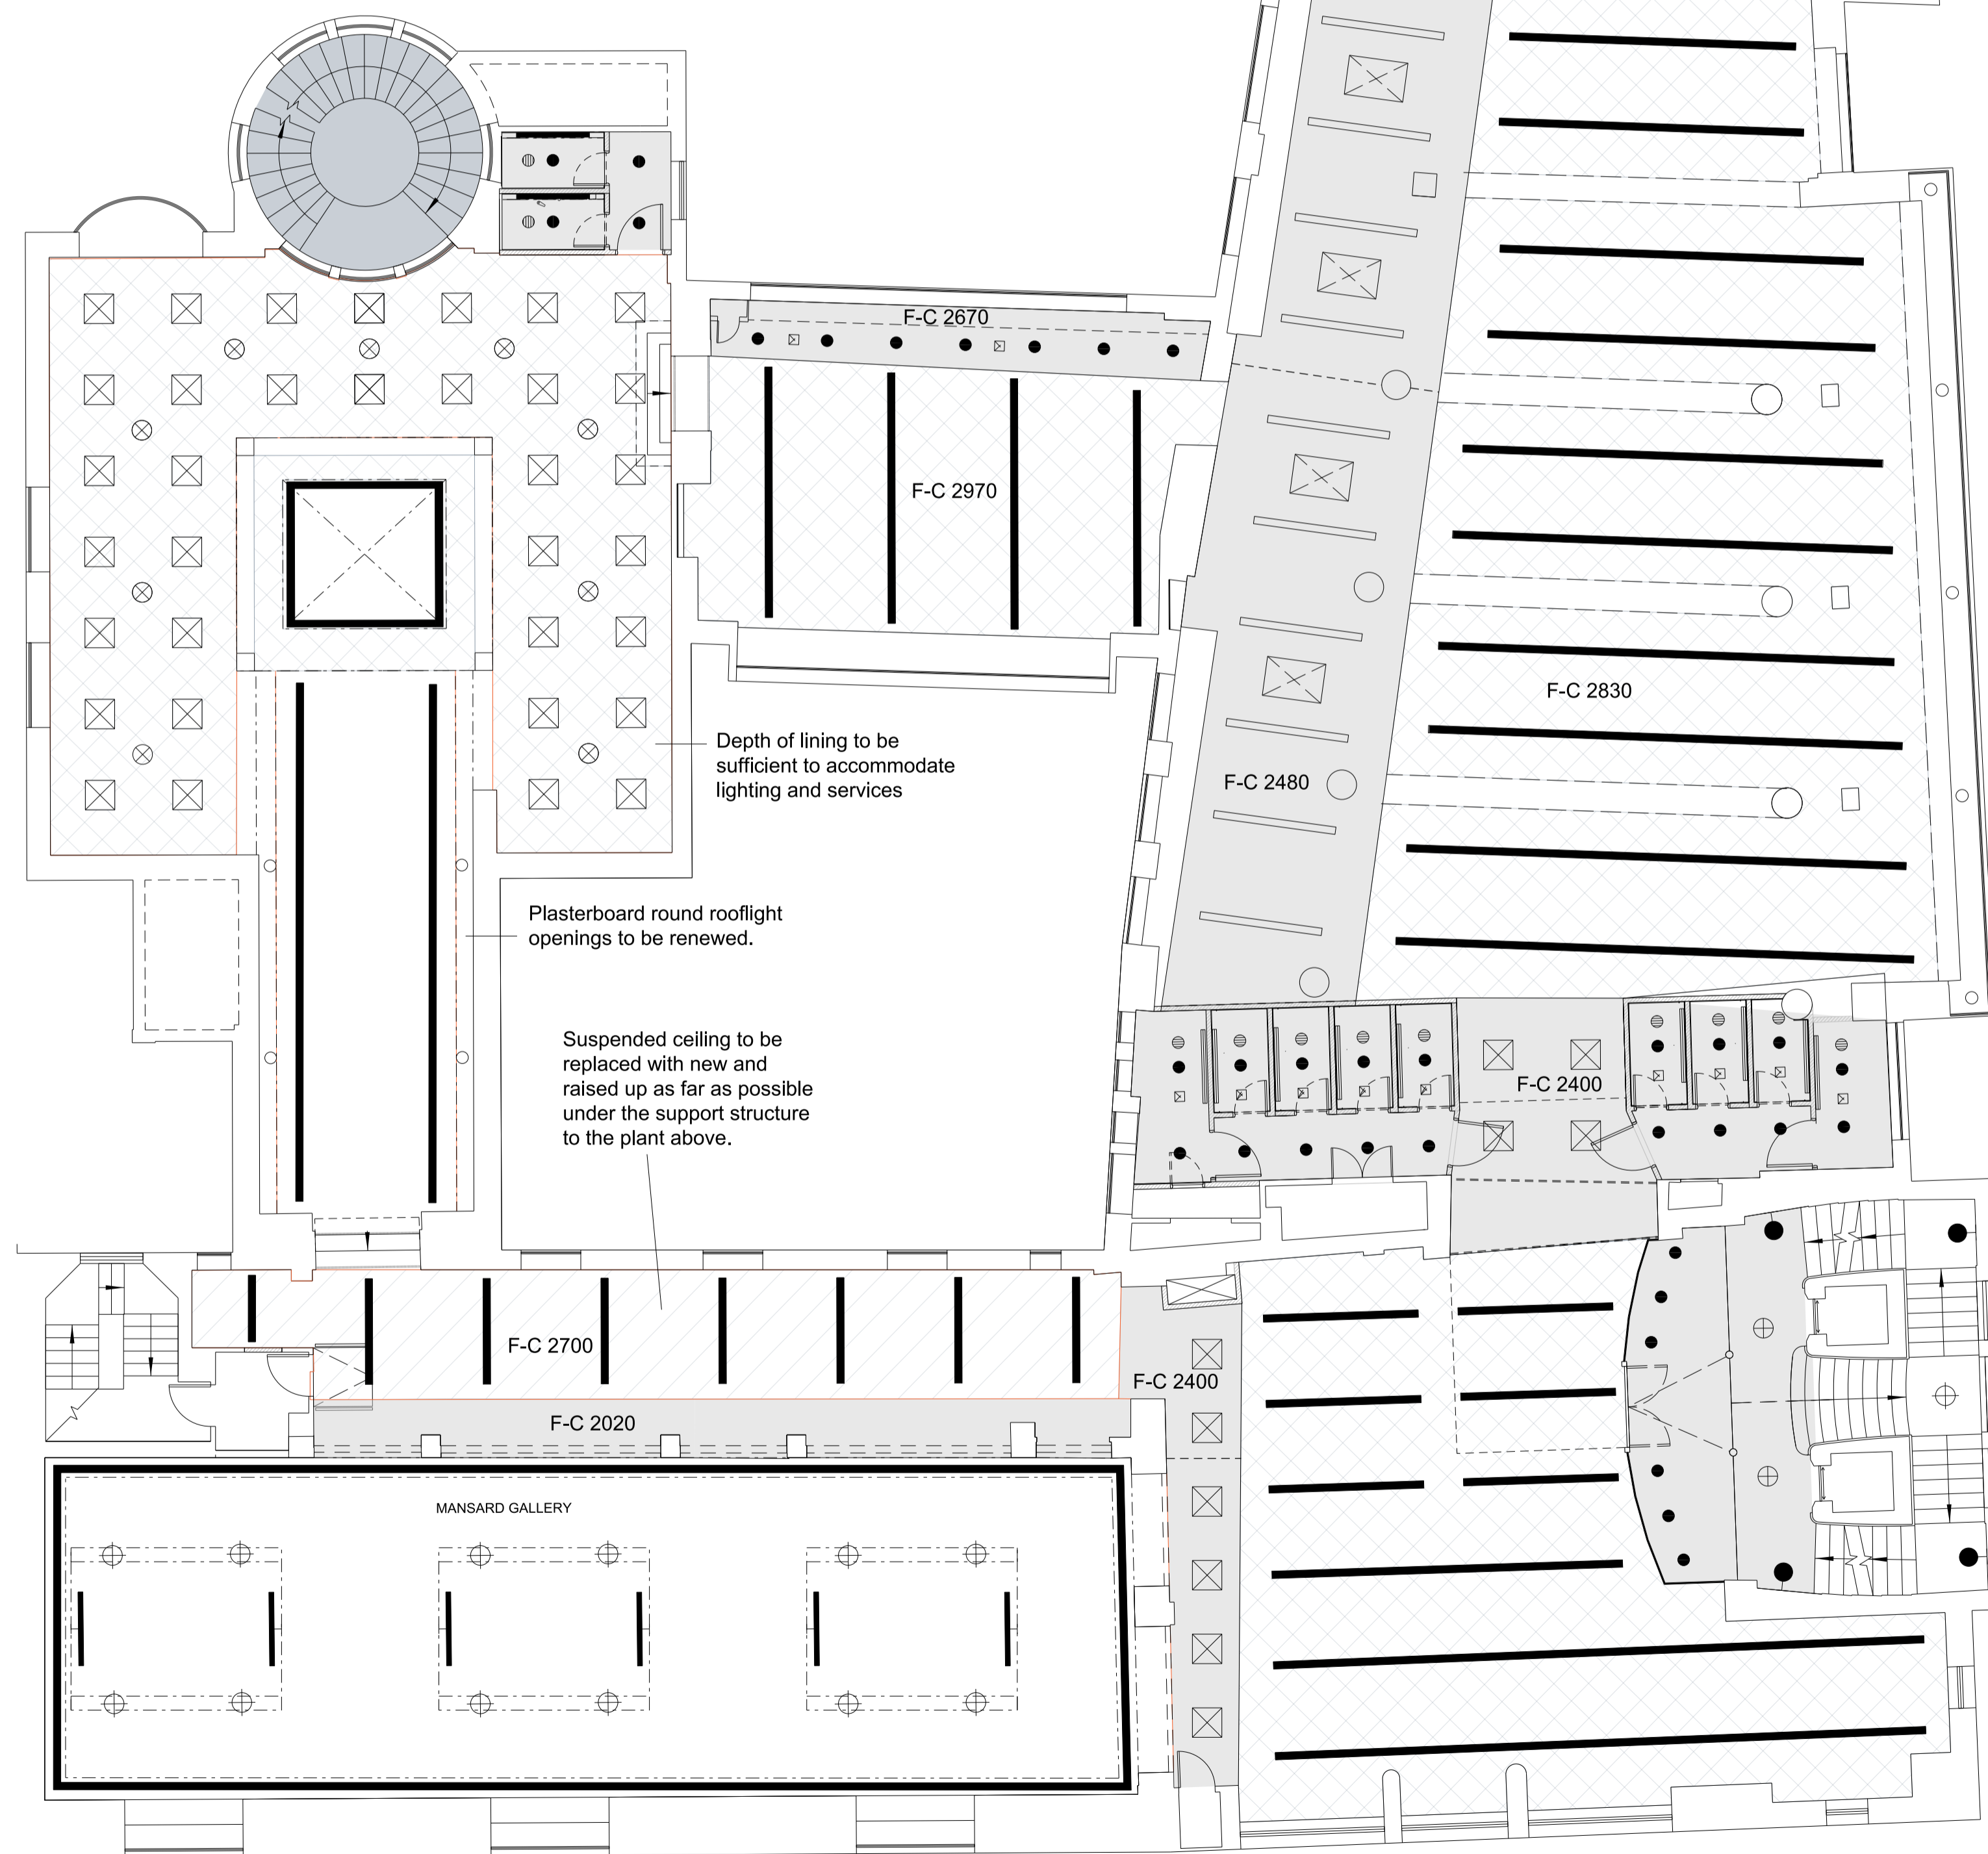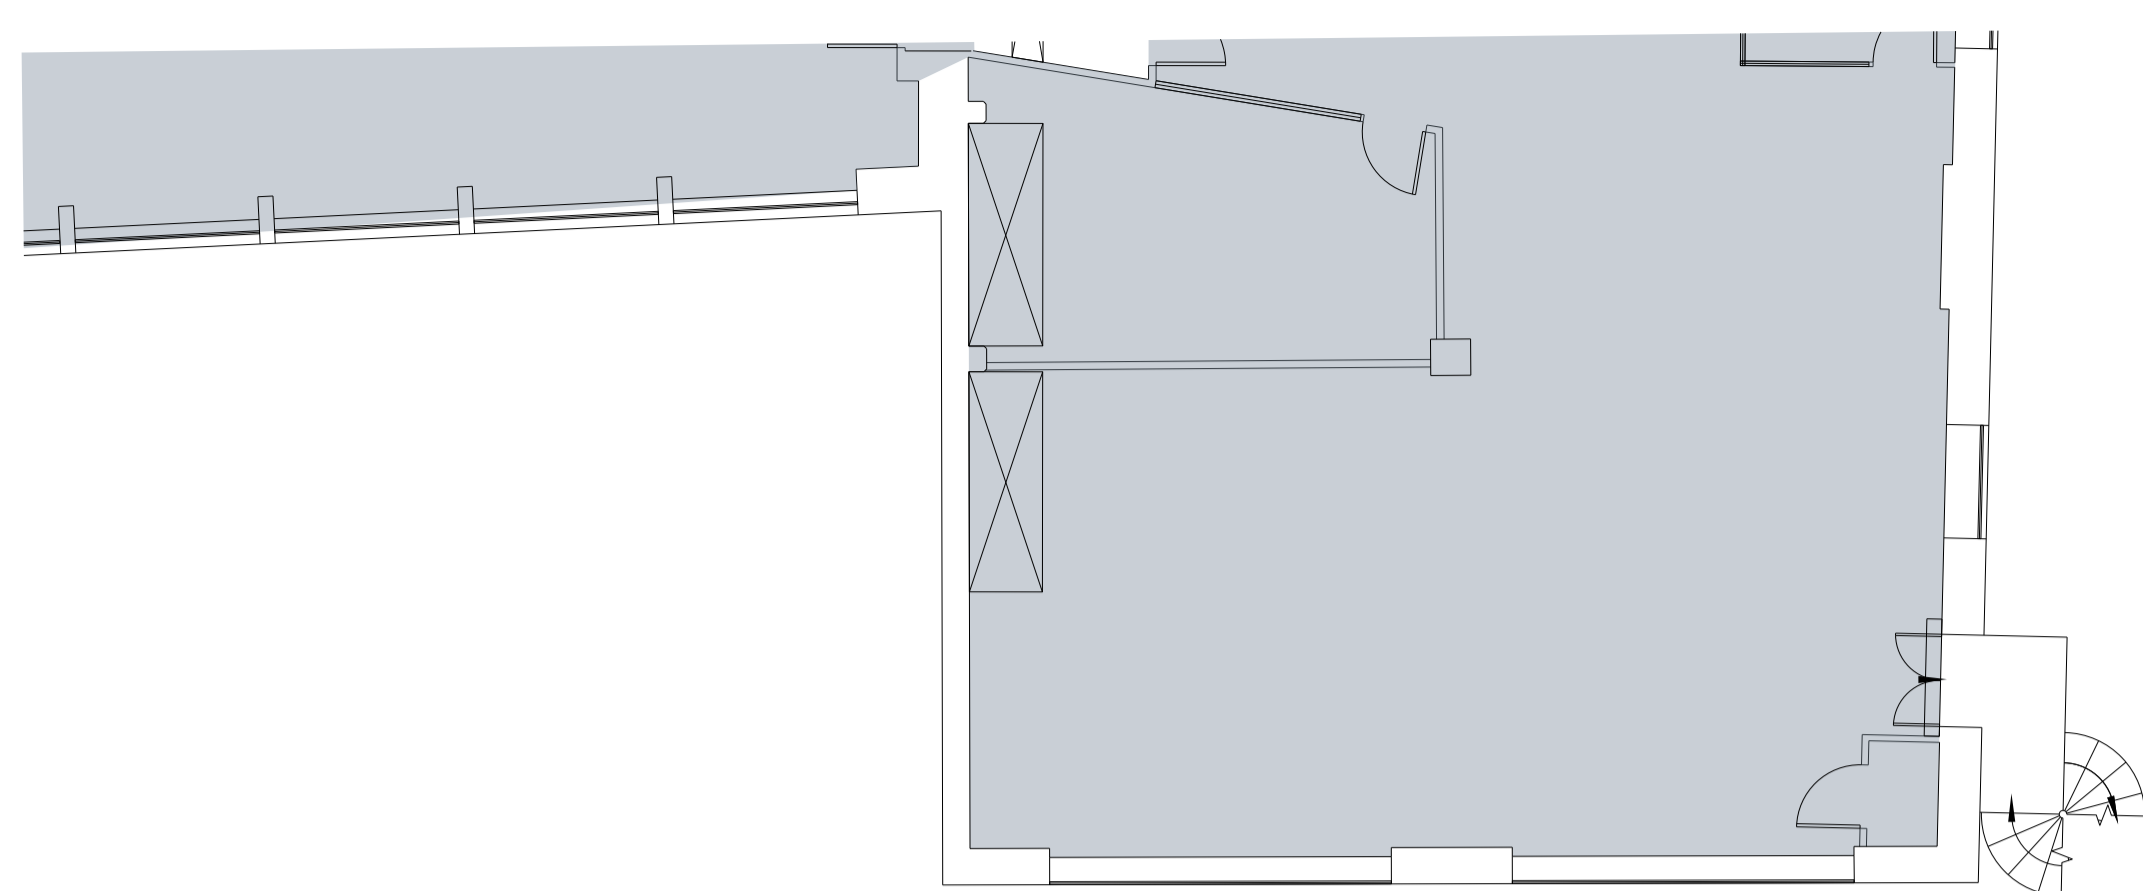

REV.	DESCRIPTION	DATE	DRN BY	CHKD BY
A	Planning/Tender stage amendments	20/06/14	AR	AM

jmarchitects

PROJECT		REVISION	
Heals Refurbishment Phase 2			
TITLE			
Fourth Floor Reflected Ceiling Plan			
CLIENT			
Threadneedle Property Investments Ltd			
JOB NO.	DRAWING NO.	REVISION	
5354	L(0)114	A	
SCALE	DRAWN BY	CHECKED BY	
1:200 @ A3	AM	MB	
STATUS	DATE	DATE	
PLANNING/TENDER	Apr# 2014		

2nd Floor
 Threeways House
 40-44 Clipstone Street
 London
 W1W 5DW
 T: 0207 580 5330
 F: 0207 436 5348
 Ion@jmarchitects.net
 www.jmarchitects.net