



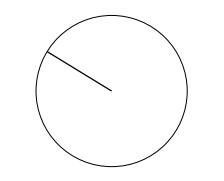

NOTES:  
 1. THIS DRAWING NOT TO BE SCALED. FIGURED DIMENSIONS ONLY TO BE TAKEN.  
 2. SHOULD ANY DISCREPANCIES BE FOUND WITH THIS DRAWING, PLEASE INFORM THIS OFFICE.  
 3. COPYRIGHT OF THIS DRAWING IS OWNED BY J.MARCHITECTS.  
 4. THIS DRAWING SHOULD BE READ IN CONJUNCTION WITH THE PROJECT HEALTH & SAFETY FILE AND ANY TASK BASED METHOD STATEMENTS

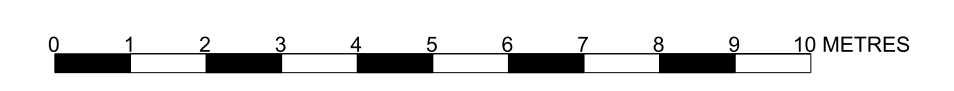


Area of alterations or refurbishment.

Torrington Place

Alfred Mews

Tottenham Court Road

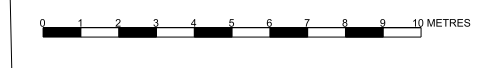

REV.	DESCRIPTION	DATE	DRN BY	CKD BY

jmachitects

PROJECT  
 Heals Refurbishment Phase 2  
 TITLE  
 Site and Ground Floor Plan as Existing  
 CLIENT  
 Threadneedle Property Investments Ltd  
 JOB No. 5354  
 DRAWING No. P(0)010  
 SCALE 1:200 @ A1  
 STATUS PLANNING  
 REVISION /  
 CHECKED BY MB  
 DATE 09/06/14

2nd Floor  
 Threeways House  
 40-44 Clipstone Street  
 London  
 W1W 5DW  
 T: 0207 580 5330  
 F: 0207 436 5348  
 Ion@jmachitects.net  
 www.jmachitects.net