

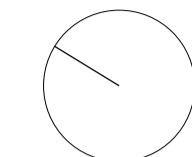


NOTES:
 1. THIS DRAWING NOT TO BE SCALED. FIGURED DIMENSIONS ONLY TO BE TAKEN.
 2. SHOULD ANY DISCREPANCIES BE FOUND WITH THIS DRAWING, PLEASE INFORM THIS OFFICE.
 3. COPYRIGHT OF THIS DRAWING IS OWNED BY J.MARCHITECTS.
 4. THIS DRAWING SHOULD BE READ IN CONJUNCTION WITH THE PROJECT HEALTH & SAFETY FILE AND ANY TASK BASED METHOD STATEMENTS

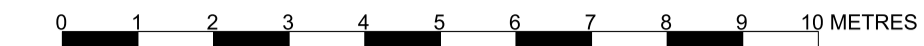

— New partitions shown hatched
 ■ Area outside site.

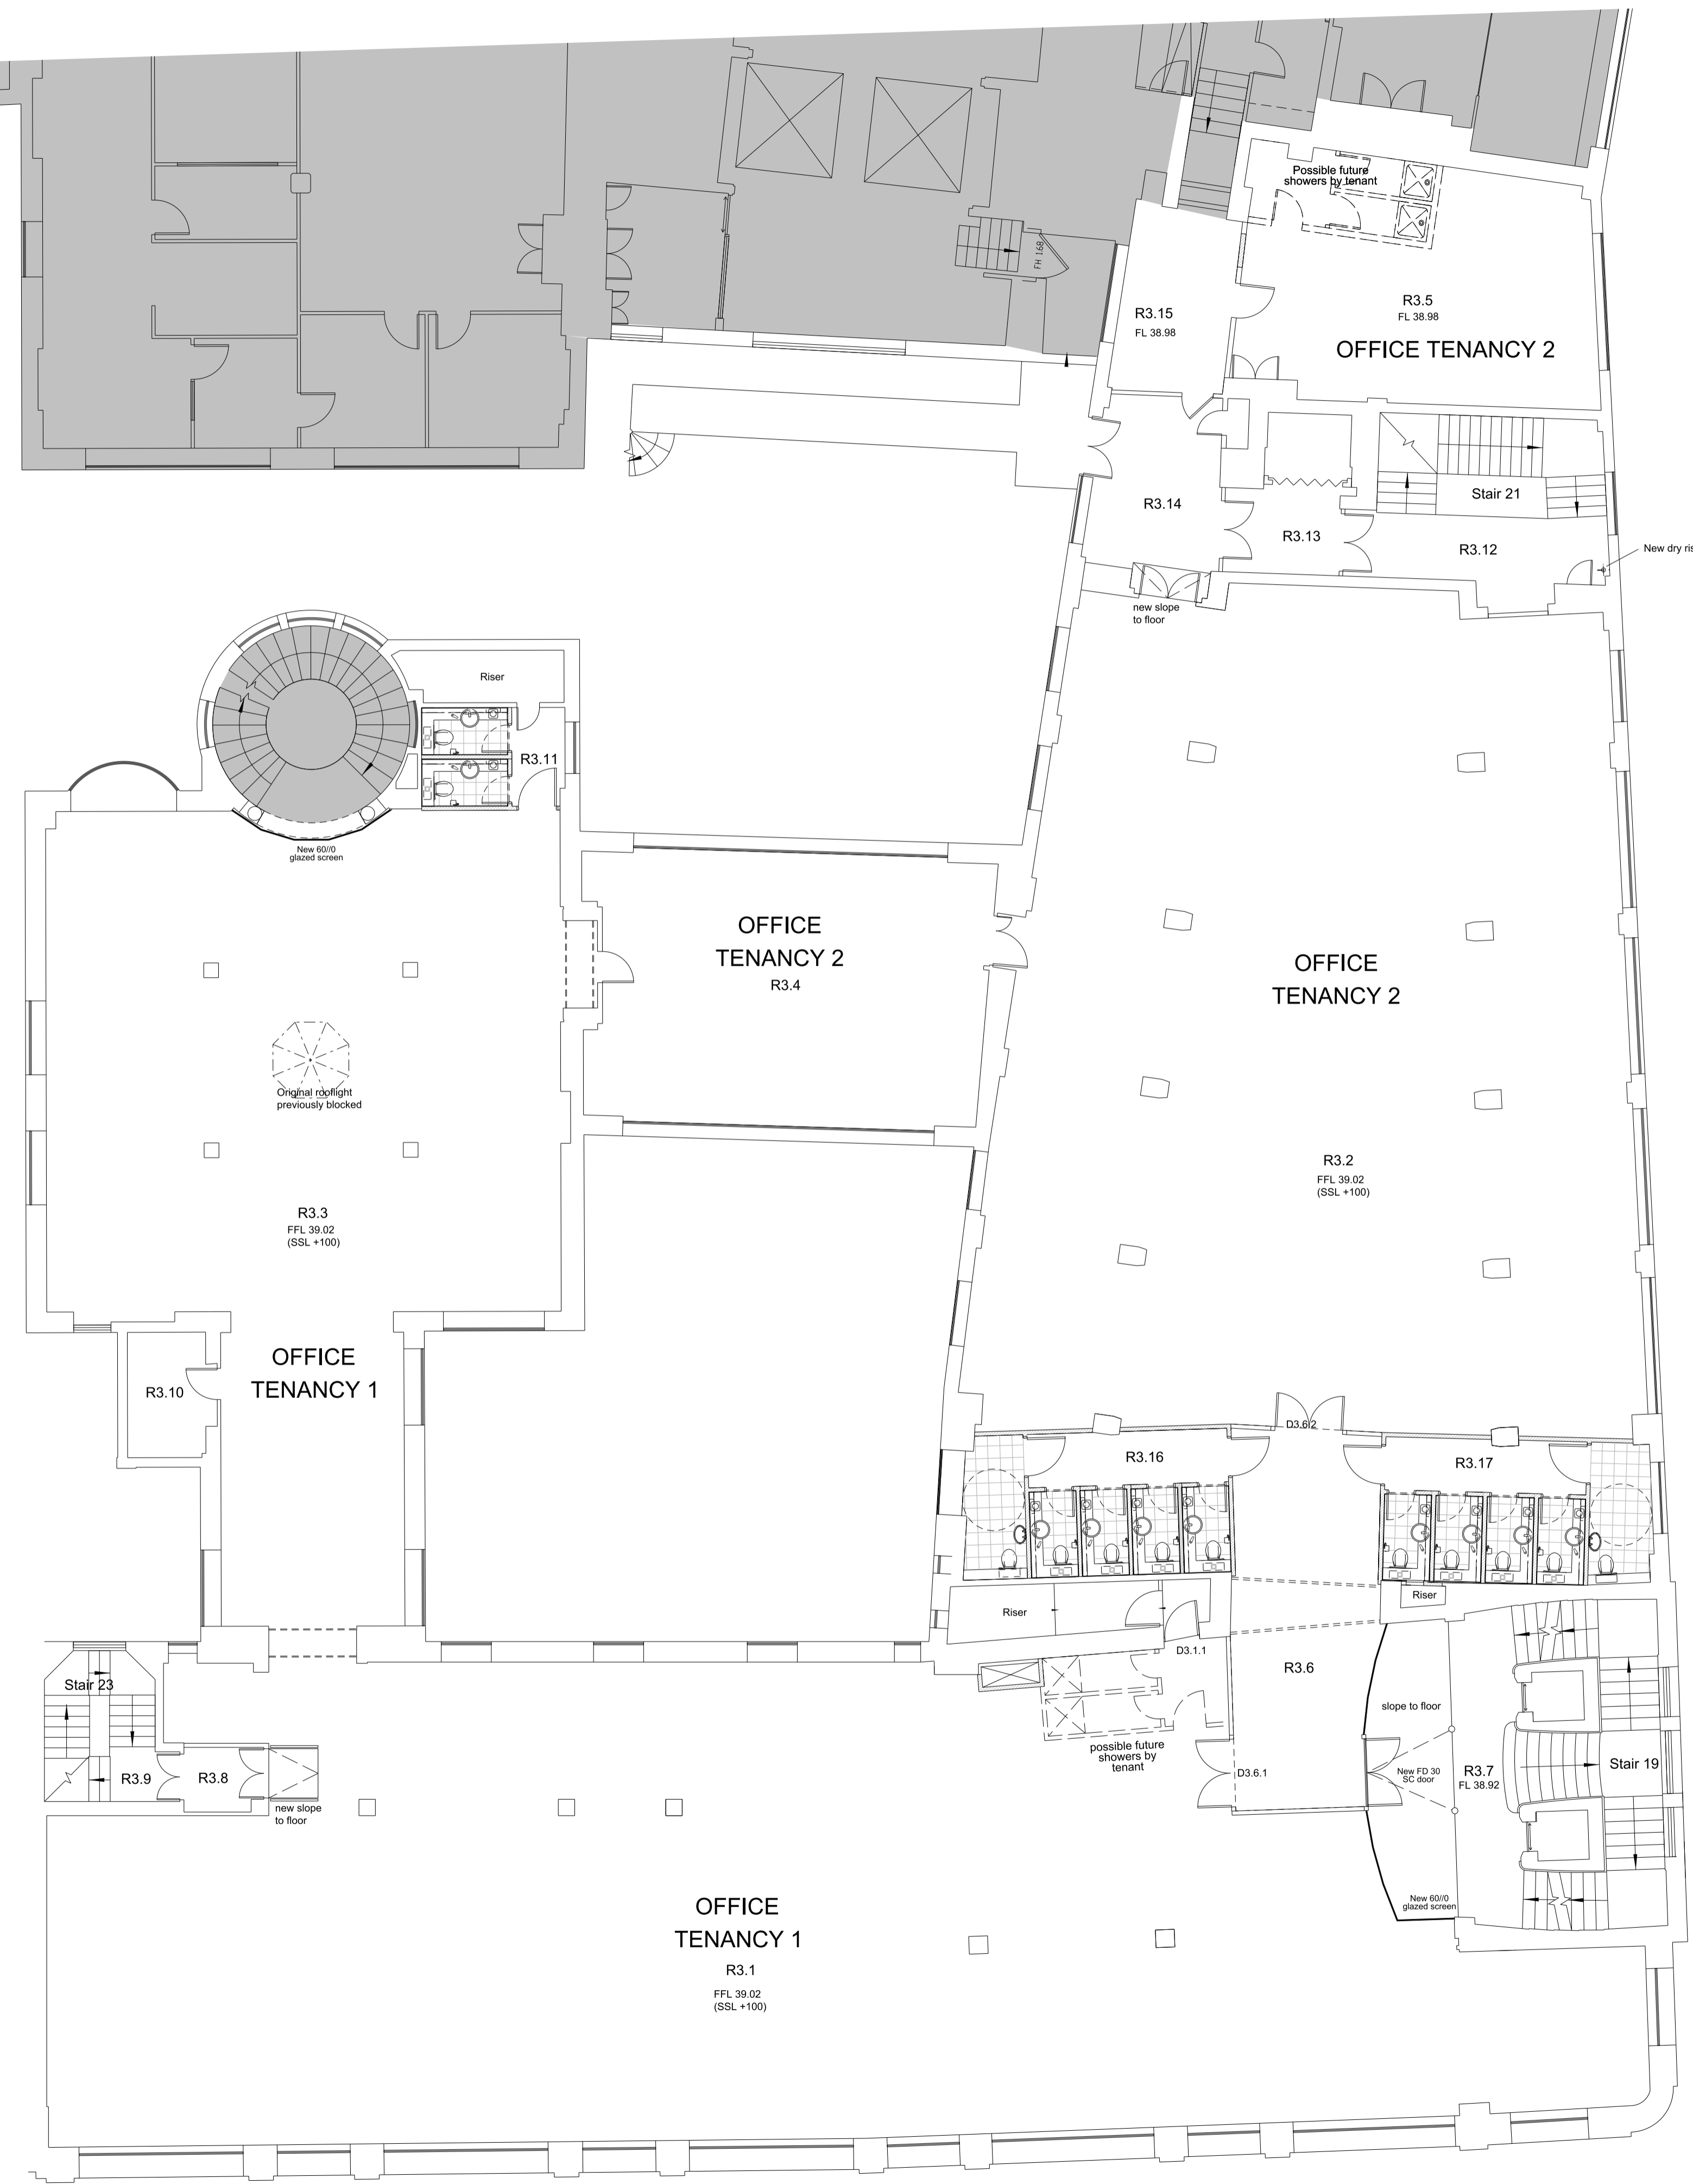

REV.	DESCRIPTION	DATE	DRN BY	CHK BY

jmachitects

PROJECT: Heals Refurbishment Phase 2
 TITLE: Proposed Third Floor Plan
 CLIENT: Threadneedle Property Investments Ltd
 JOB No: 5354
 SCALE: 1:200 @ A3
 STATUS: PLANNING
 DRAWING No: P(0)103
 DRAWN BY: AM
 CHECKED BY: MB
 DATE: May 2014
 REVISION: /

2nd Floor
 Threeways House
 40-44 Clapstone Street
 London
 W1W 5DW
 T: 0207 580 5330
 F: 0207 436 5348
 Ion@jmachitects.net
 www.jmachitects.net