

General Notes:


1. No dimensions are to be scaled from this drawing.
2. All errors, omissions or inconsistencies are to be reported to Architect immediately.
3. All dimensions are to be checked on site prior to fabrication & construction.
4. Drawings show design intent only, detail & fabrication design by specialist sub-contractor. Refer to design portion & specification.



01 Existing Street Elevation - West
Scale 1:100



02 Existing Elevation - West
Scale 1:100

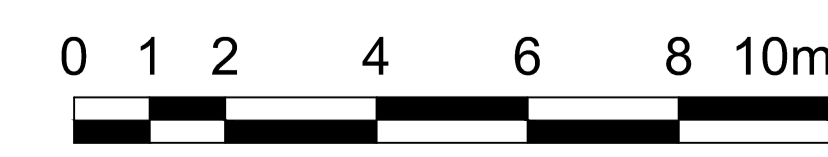

| Revision | Date | Comment |
|----------|----------|---------------------|
| A | 30/07/14 | Planning submission |

MMM architects Ltd

The Banking Hall, 26 Maida Vale, London, W9 1RS
 T +44 [0]207 236 9499, F +44 [0]207 236 9599
 E post@mmrchitects.com, www.mmrchitects.com

| | |
|------------------------------------|---------------------|
| PLANNING | |
| address: 41-42 CHESTER TERRACE | job no.: 421 |
| title: EXISTING WEST ELEVATIONS | dwg no.: ST_1_01 |
| scale: 1:100@A1 | revision: A |