Rev
 Date
 Description

 02
 05/07/2013
 FOR PLANNING

 01
 26/06/2013
 REVISED TITLE BLOCK


 XX
 12/06/2013
 FOR COORDINATION
 Drawn Checked

MHH BHE
MHH BHE
All drawings to be read in conjunction with the Engineers' drawings. Any discrepencies between consultants drawings to be reported to the Architect before any work commences.


The Contractor's attention is drawn to the Health & Sefety matters identified in the Health & Sefety plan as being potentially beganded.

The Contractor's attention is drawn to the Health & Safety matters identified in the Health & Safety plan as being potentially hazardous.
These items should not be considered as a complete and final list. The Work Package Contractor's normal Health and Safety obligations still apply when undertaking constructional operations both on and off site.

SITE ELEVATION C 1:50 @ A0

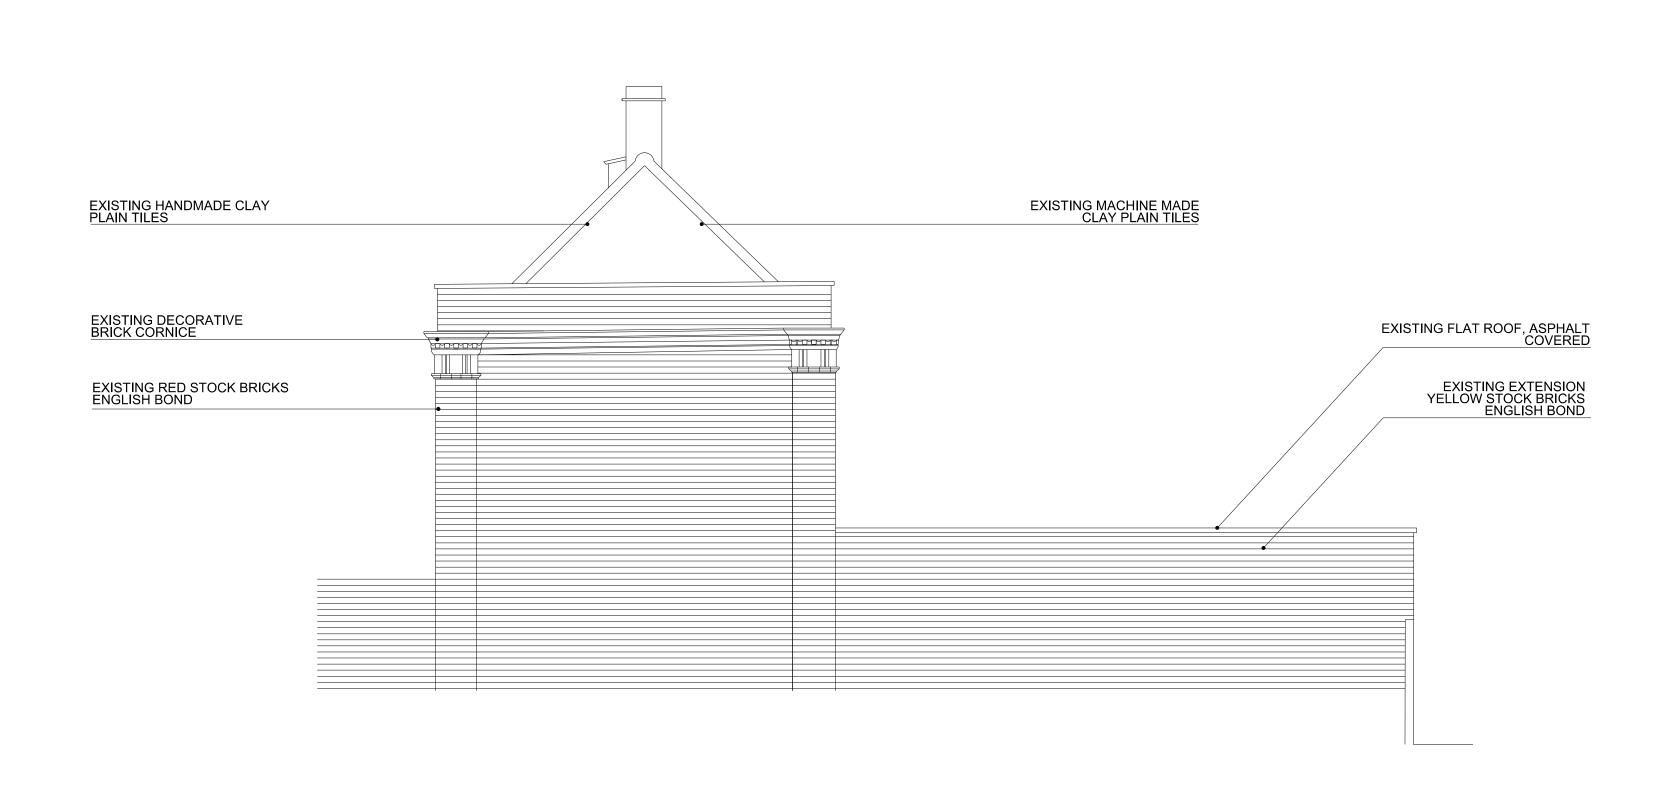

SIDE ELEVATION C 1:50 @ A0

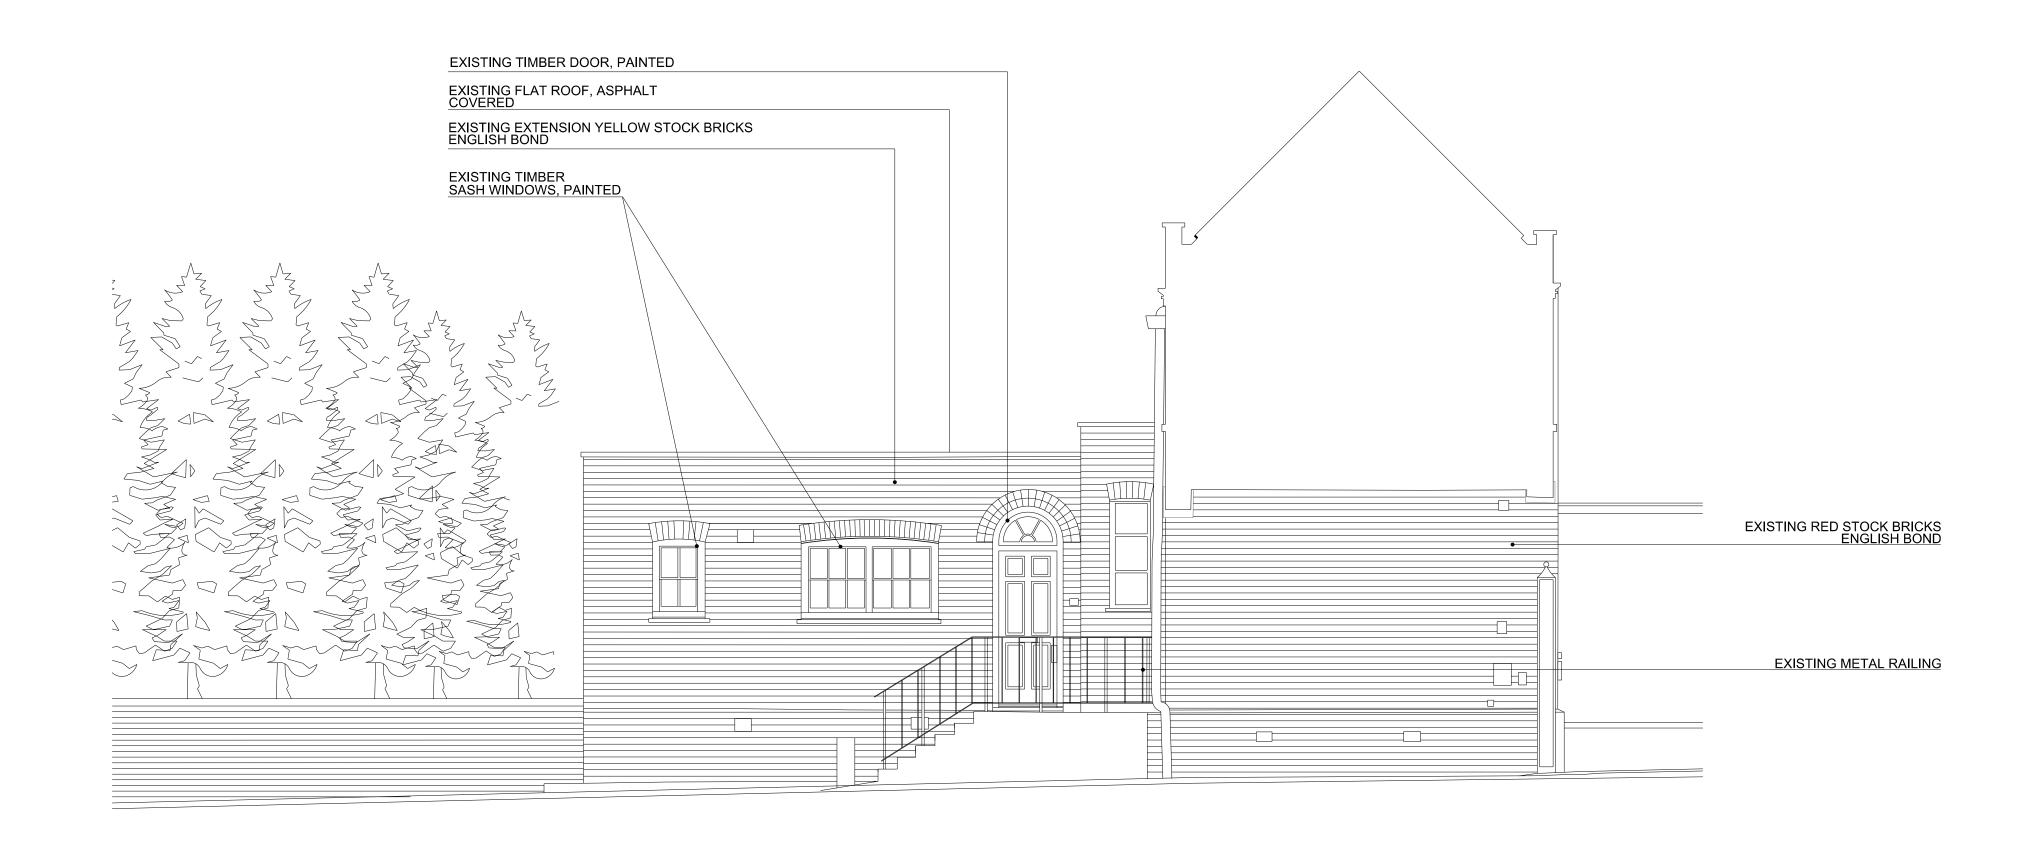

REAR ELEVATION C 1:50 @ A0


EXISTING RAINWATER PIPE+HOPPER

EXISTING FLAT ROOF, ASPHALT COVERED

EXISTING EXTENSION YELLOW STOCK BRICKS ENGLISH BOND

EXISTING RAINWATER PIPE+HOPPER

THE END HOUSE

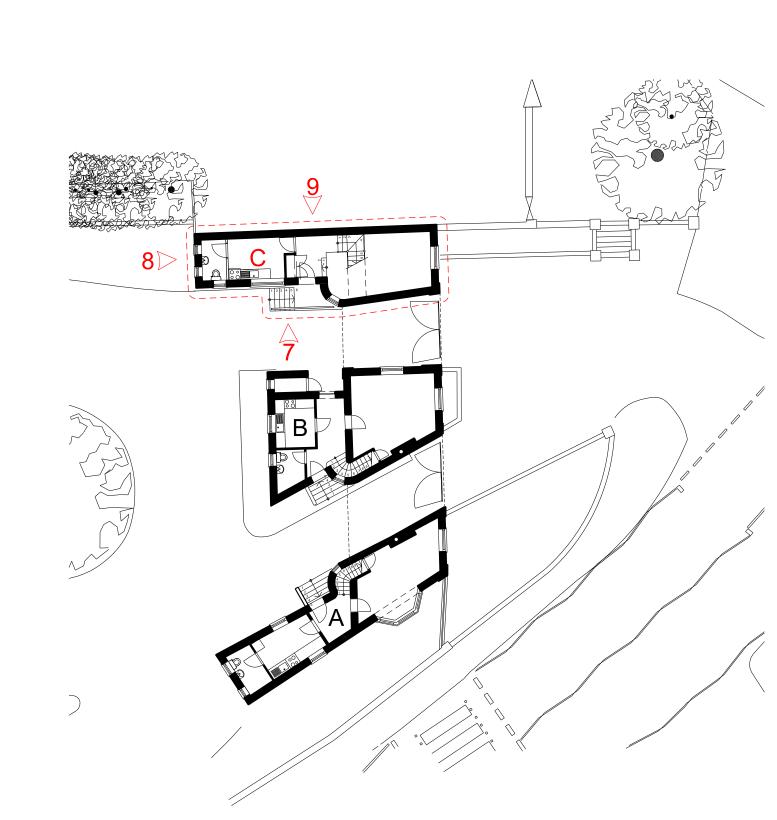

WITANHURST HOUSE

EXISTING ELEVATIONS - BUILDING C

ate Scale @A0 Project no. Drawing no. Rev. 12/06/2013 1:50 363 GH_304 02

© Owen Architects

GATEHOUSE

+44 (0) 20 7608 2889 T +44 (0) 20 7608 0758 F info@owenarchitects.co.uk

Gate House 1 St John's Square London EC1M 4DH

EXISTING MACHINE MADE CLAY PLAIN TILES

EXISTING BRICK PARAPET WITH STONE COPING

EXISTING TIMBER
SASH WINDOWS, PAINTED

EXISTING CAST IRON GATES, PAINTED