

NOTES

B	25/7/14	Issued for Planning
A	30/5/14	Issued for Pre-application

No.	Date	Issue Notes
-----	------	-------------

# 51%

1A Cobham Mews, Agar Grove, London NW1 9SB  
t. 44 [0] 8456 123 991 www.51pct.com

Project  
**28D Priory Road  
London, NW6 4SJ**


Client  
**Alessandra Vota and  
Daniele Antonucci**

Status  
**Planning**

Drawing  
**Existing Second  
Floor Plan**

Project Architect 51%	Project ID 1125
Drawn By TS	Scale 1:100 @ A3

Checked By	Drawing No. <b>P0104</b>	Issue <b>B</b>
Date 14-04-2014		
File Name		

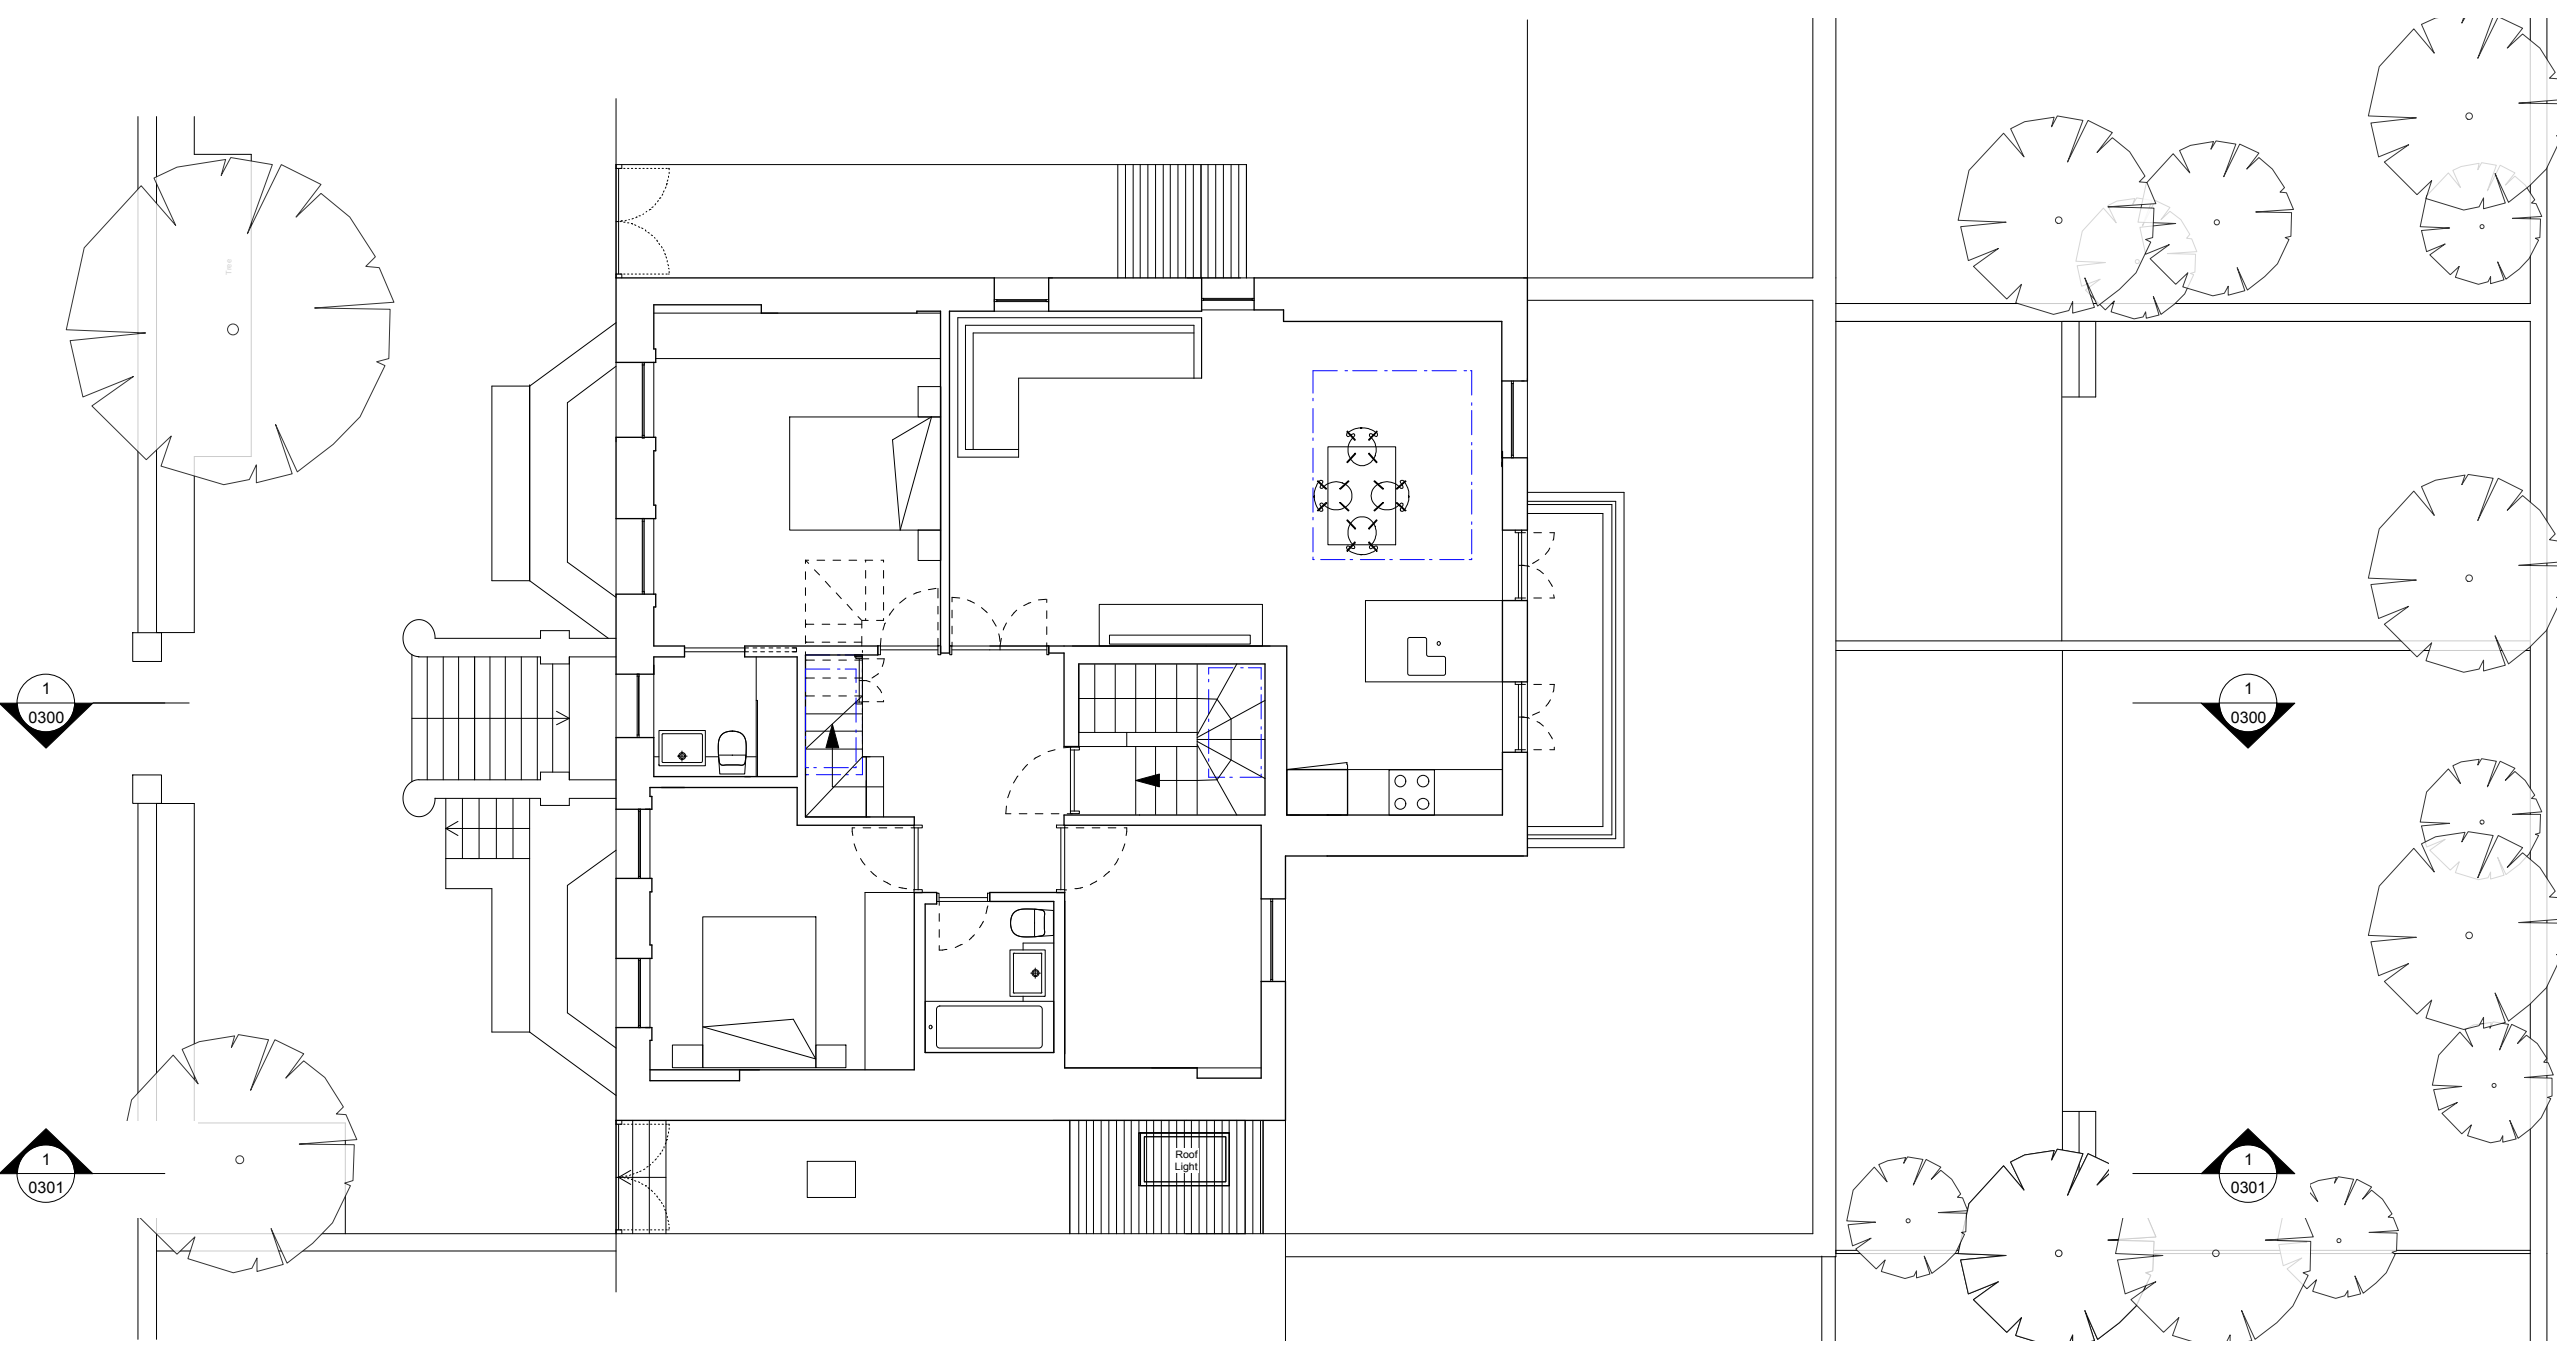

--- Indicates roof light above



**1 Existing Second Floor Plan**  
1:100

NOTES

B	25/7/14	Issued for Planning
A	30/5/14	Issued for Pre-application

No. Date Issue Notes

# 51%

1A Cobham Mews, Agar Grove, London NW1 9SB  
t. 44 [0] 8456 123 991 www.51pct.com

Project  
**28D Priory Road  
London, NW6 4SJ**

Client  
**Alessandra Vota and  
Daniele Antonucci**

Status  
**Planning**

Drawing  
**Existing Third  
Floor Plan**

Project Architect  
**51%**

Project ID  
**1125**

Drawn By  
**TS**


Scale  
**1:100 @ A3**

Checked By  
**TS**

Date  
**14-04-2014**

File Name  
**-**

Issue  
**B**

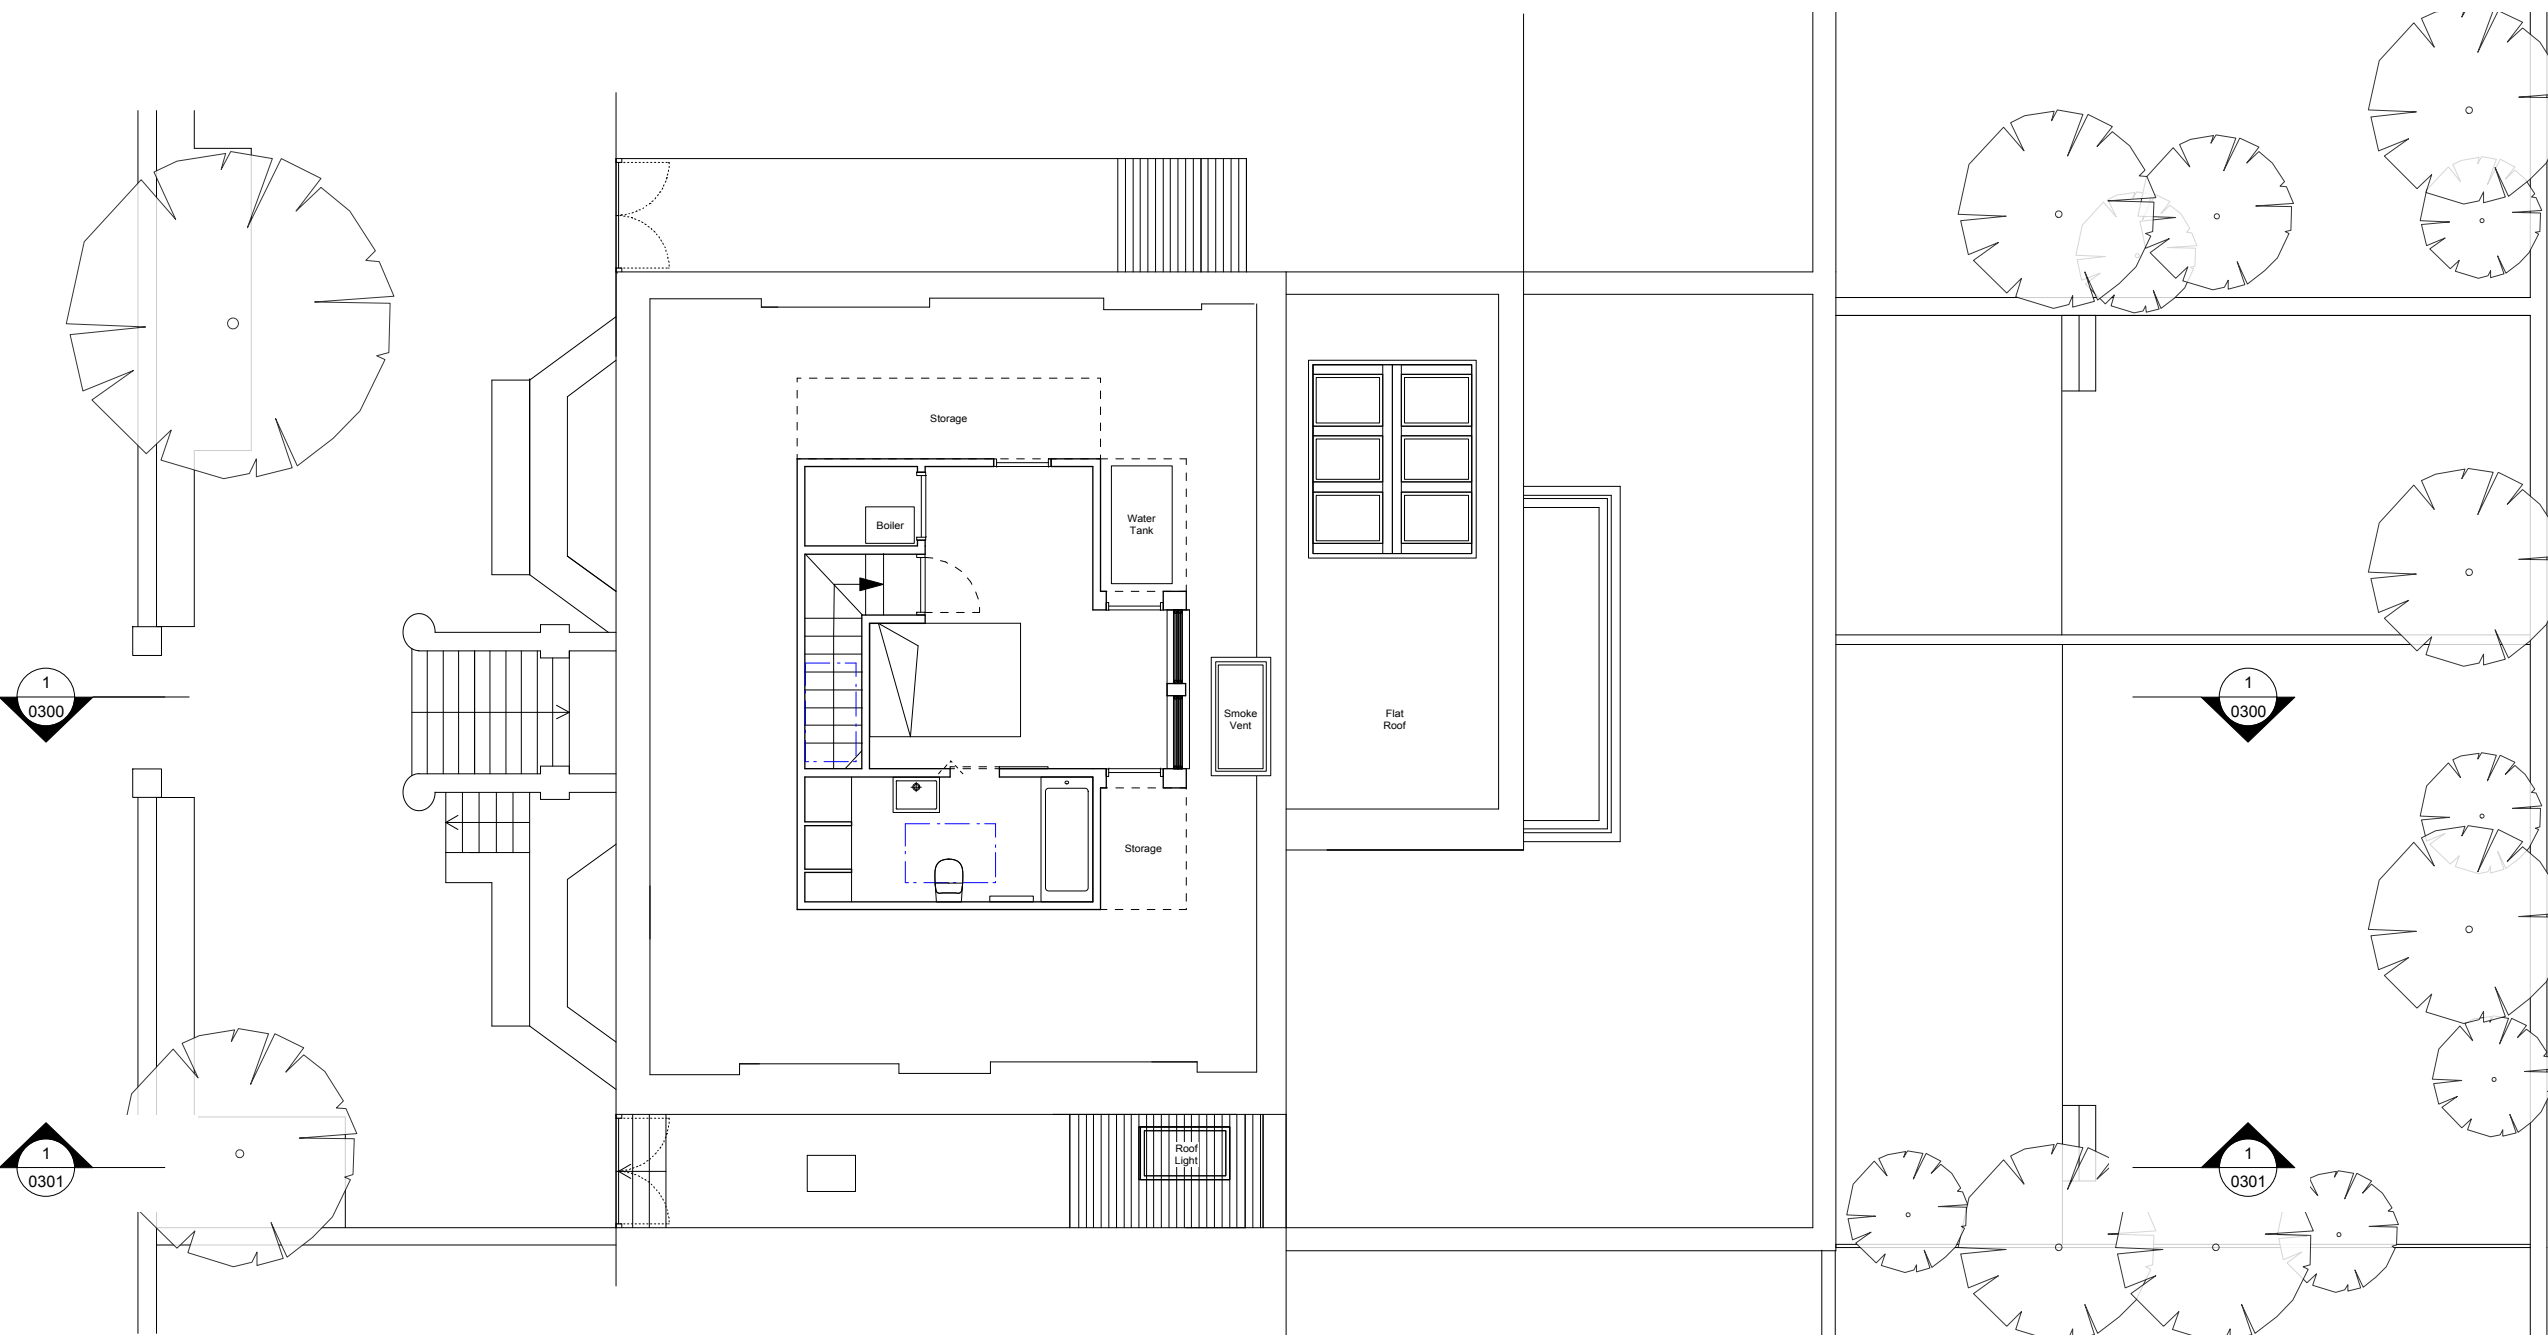

--- Indicates roof light above



0 2 3 4 5 M

**1 Existing Third Floor Plan**  
1:100

NOTES

B	25/7/14	Issued for Planning
A	30/5/14	Issued for Pre-application

No. Date Issue Notes

# 51%

1A Cobham Mews, Agar Grove, London NW1 9SB  
t. 44 [0] 8456 123 991 www.51pct.com

Project  
28D Priory Road  
London, NW6 4SJ


Client  
Alessandra Vota and  
Daniele Antonucci

Status  
Planning


Drawing  
Existing Roof Plan

Project Architect 51%	Project ID 1125
Drawn By TS	Scale 1:100 @ A3

Checked By	Drawing No. P0106	Issue B
Date 12-05-2014		
File Name		

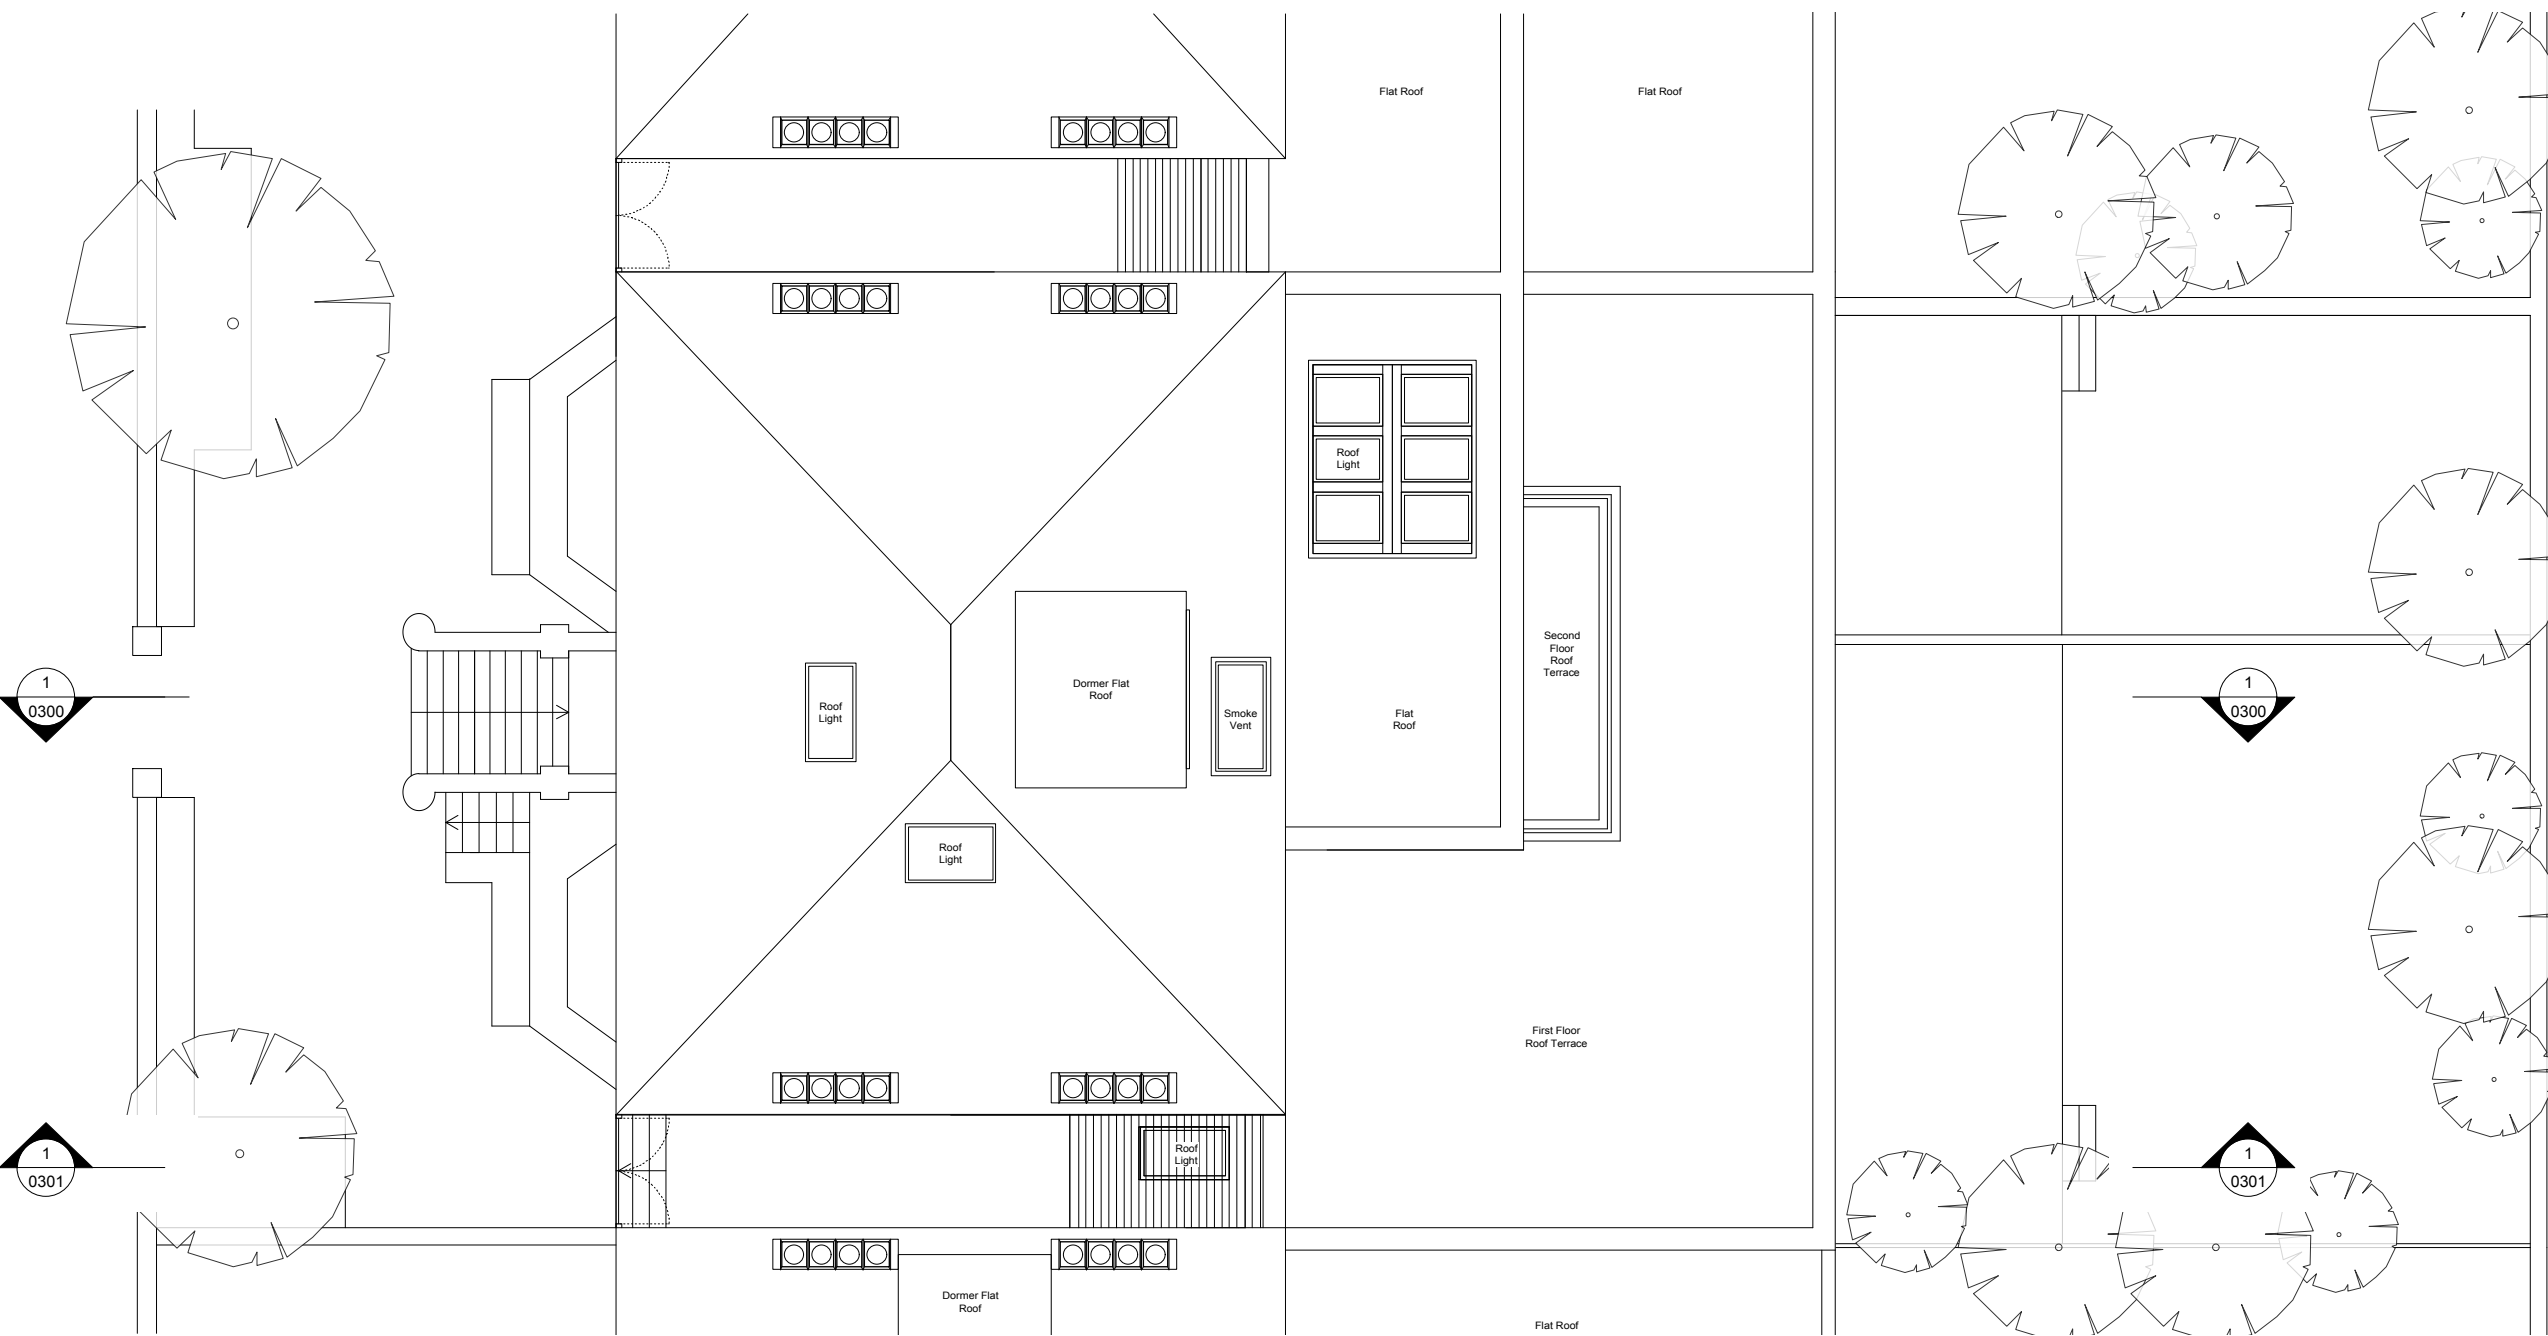

1 Existing Roof Plan  
1:100

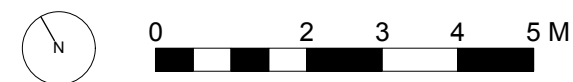

NOTES

B	25/7/14	Issued for Planning
A	30/5/14	Issued for Pre-application

No.	Date	Issue Notes
-----	------	-------------

# 51%

1A Cobham Mews, Agar Grove, London NW1 9SB  
t. 44 [0] 8456 123 991 www.51pct.com

Project  
**28D Priory Road  
London, NW6 4SJ**

Client  
**Alessandra Vota and  
Daniele Antonucci**

Status  
**Planning**

Drawing  
**Existing Front Elevation**

Project Architect <b>51%</b>	Project ID <b>1125</b>
Drawn By <b>TS</b>	Scale <b>1:100 @ A3</b>

Checked By	Drawing No. <b>P0200</b>	Issue <b>B</b>
Date <b>08-05-2014</b>		
File Name		

Roof Pitch  
+ 15.26m

Third Floor  
+ 12.40m

Second Floor  
+ 9.43m

First Floor  
+ 6.20m

Upper Ground Floor  
+ 2.31m

Lower Ground Floor  
- 0.65m



**1** Existing Front Elevation  
1:100

0 2 3 4 5 M

NOTES

B	25/7/14	Issued for Planning
A	30/5/14	Issued for Pre-application

No.	Date	Issue Notes
-----	------	-------------

# 51%

1A Cobham Mews, Agar Grove, London NW1 9SB  
t. 44 [0] 8456 123 991 www.51pct.com

Project  
**28D Priory Road  
London, NW6 4SJ**

Client  
**Alessandra Vota and  
Daniele Antonucci**

Status  
**Planning**

Drawing  
**Existing Rear Elevation**

Project Architect 51%	Project ID 1125
Drawn By TS	Scale 1:100 @ A3

Checked By	Drawing No. <b>P0201</b>	Issue <b>B</b>
Date 08-05-2014		
File Name		

Roof Pitch  
+ 15.26m

Third Floor  
+ 12.40m

Second Floor  
+ 9.43m

First Floor  
+ 6.20m

Upper Ground Floor  
+ 2.31m

Lower Ground Floor  
- 0.65m



26 Priory Road

28 Priory Road

30 Priory Road

1 Existing Rear Elevation  
1:100



NOTES

B	25/7/14	Issued for Planning
A	30/5/14	Issued for Pre-application

No.	Date	Issue Notes
-----	------	-------------

# 51%

1A Cobham Mews, Agar Grove, London NW1 9SB  
t. 44 [0] 8456 123 991 www.51pct.com

Project  
28D Priory Road  
London, NW6 4SJ

Client  
Alessandra Vota and  
Daniele Antonucci

Status  
Planning

Drawing  
Existing Section AA

Project Architect 51%	Project ID 1125
Drawn By TS	Scale 1:100 @ A3

Checked By	Drawing No. P0300	Issue B
Date 14-04-2014		
File Name		



Roof Pitch  
+ 15.26m

Third Floor  
+ 12.40m

Second Floor  
+ 9.43m


First Floor  
+ 6.20m

Flat 28D

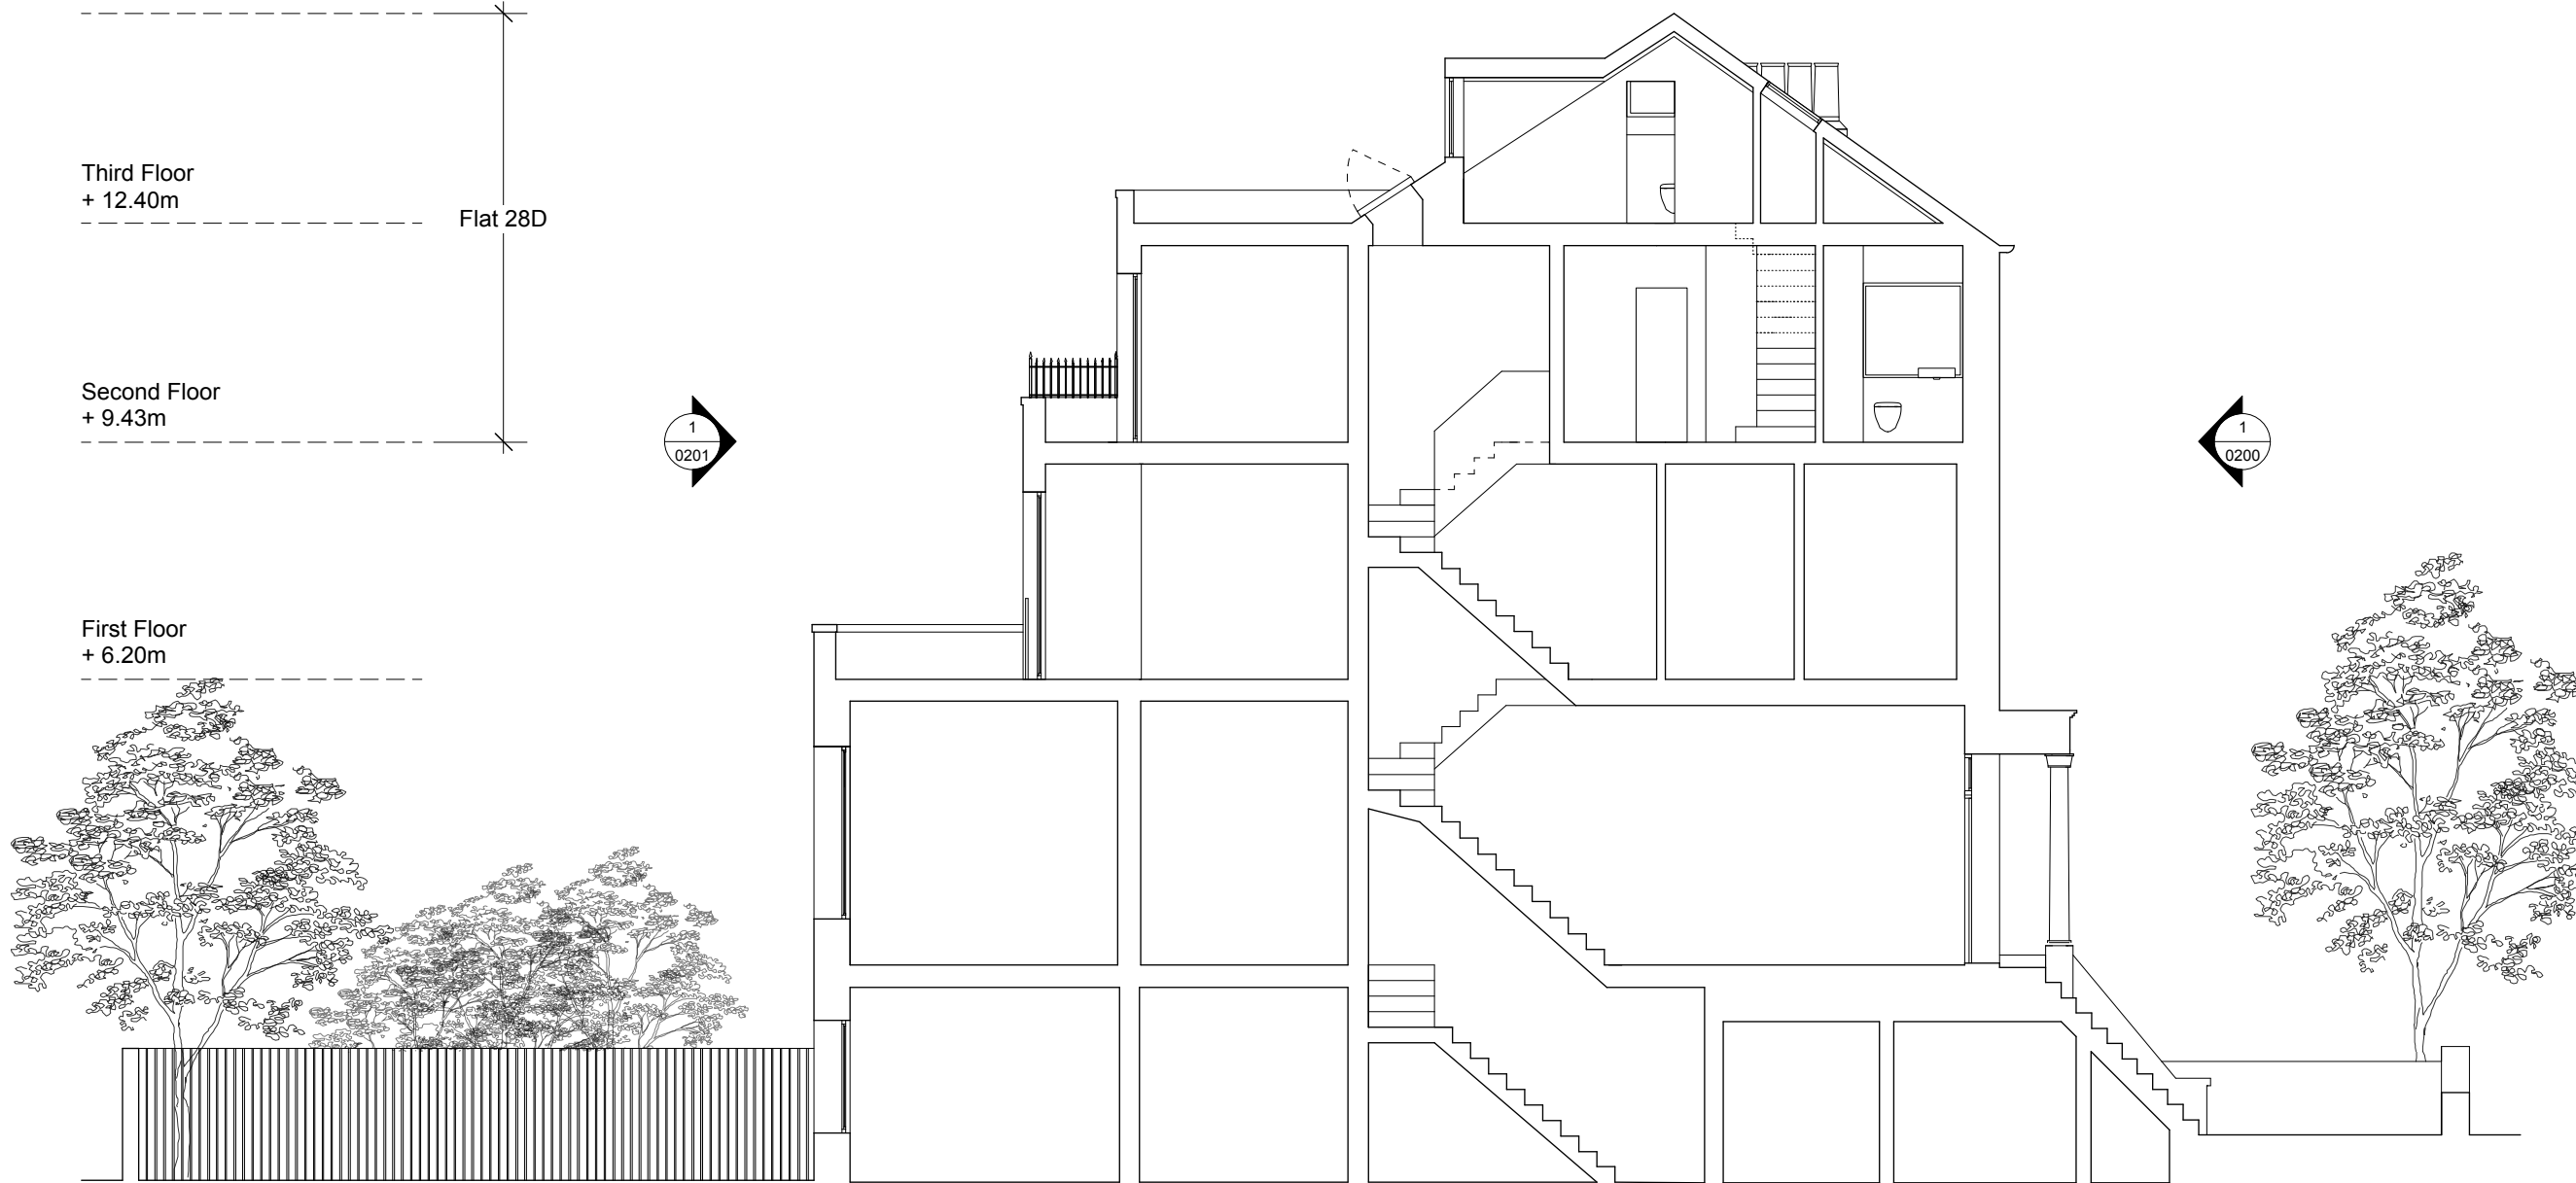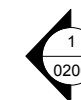


28 Priory Road

1 Existing Section AA  
1:100

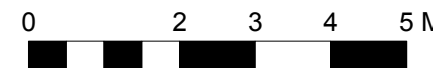

NOTES

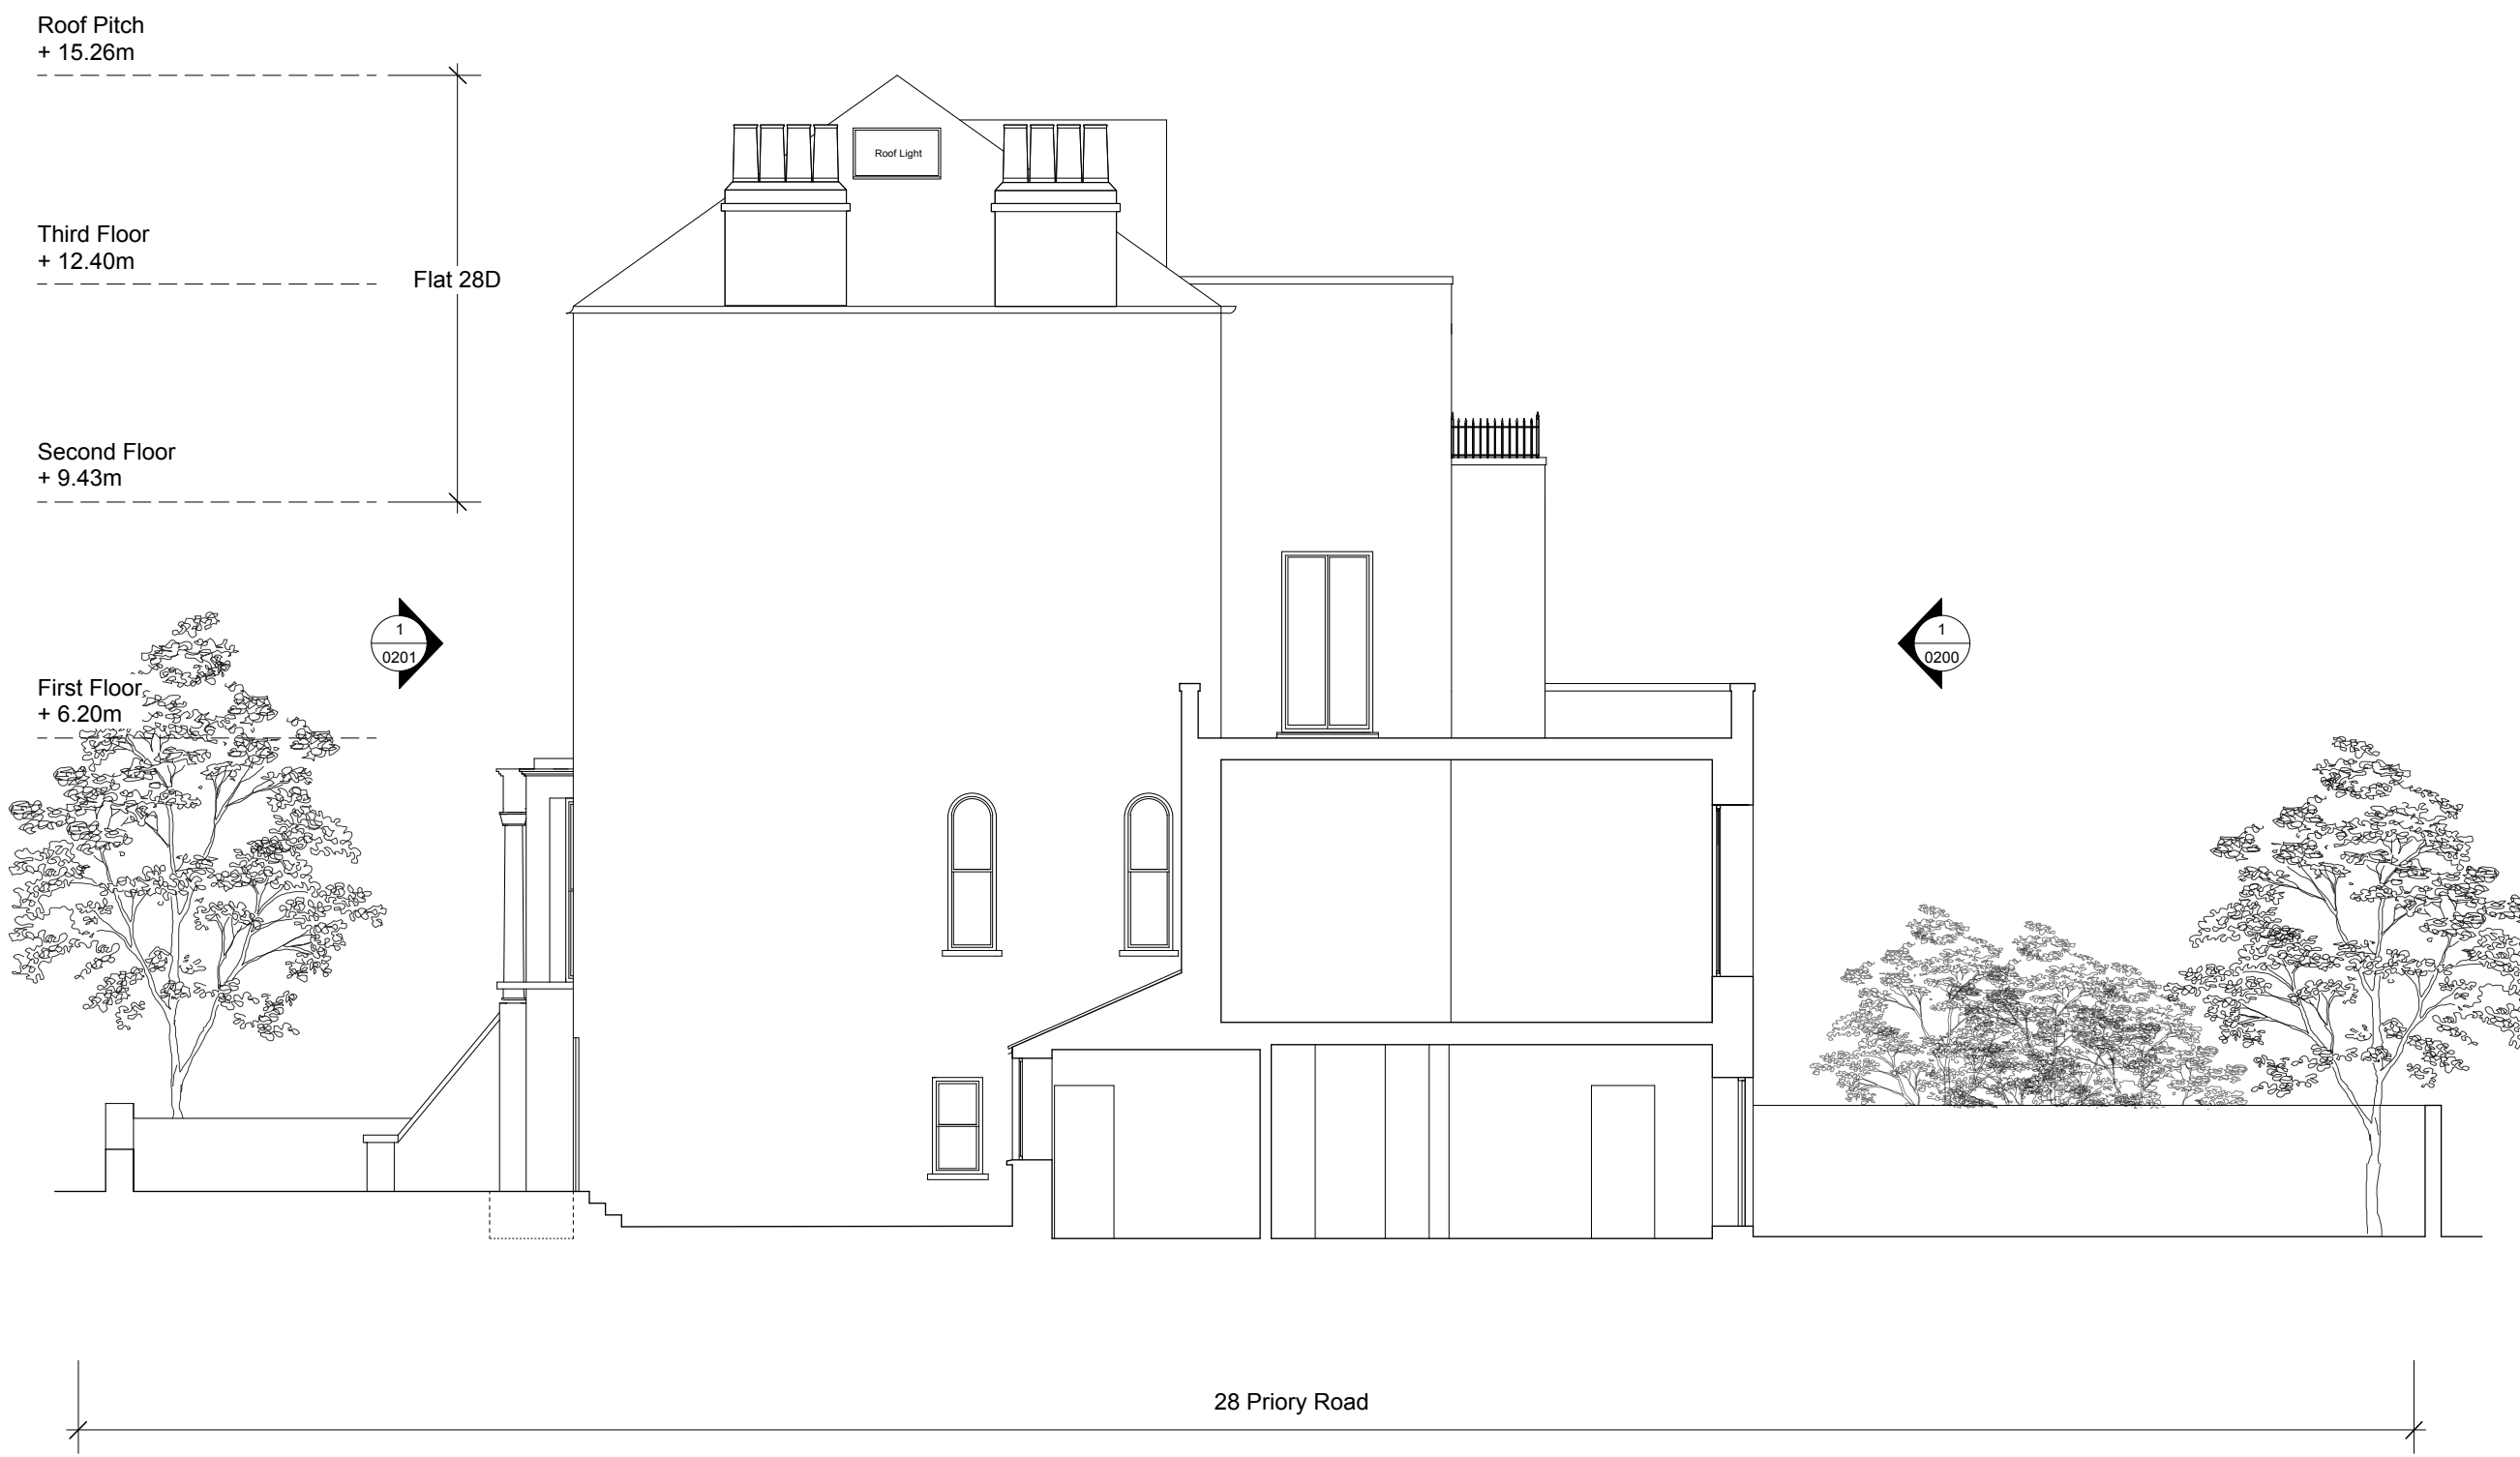

B	25/7/14	Issued for Planning
A	30/5/14	Issued for Pre-application

No.	Date	Issue Notes
-----	------	-------------

51%

1A Cobham Mews, Agar Grove, London NW1 9SB  
t. 44 [0] 8456 123 991 www.51pct.com

**Project**  
28D Priory Road  
London, NW6 4SJ

**Client**  
Alessandra Vota and  
Daniele Antonucci

**Status**  
Planning

**Drawing**  
Existing Section BB

Project Architect	51%	Project ID	1125
Drawn By	TS	Scale	1:100 @ A3
Checked By		Drawing No.	P0301
Date	23-05-2014	Issue	<b>B</b>
File Name			

1 Existing Section BB  
1:100