

NOTES

B	23/7/14	Issued for planning
A	30/5/14	Issued for Pre-application

No. Date Issue Notes

51%

1A Cobham Mews, Agar Grove, London NW1 9SB
t. 44 [0] 8456 123 991 www.51pct.com

Project
**28D Priory Road
London, NW6 4SJ**

Client
**Alessandra Vota and
Daniele Antonucci**

Status
Planning

Drawing
**Proposed Second
Floor Plan**


Project Architect 51%	Project ID 1125
--------------------------	--------------------

Drawn By TS	Scale 1:100 @ A3
----------------	---------------------

Checked By	Drawing No.	Issue
------------	-------------	-------

Date 14-04-2014	P1104	B
--------------------	--------------	----------

File Name

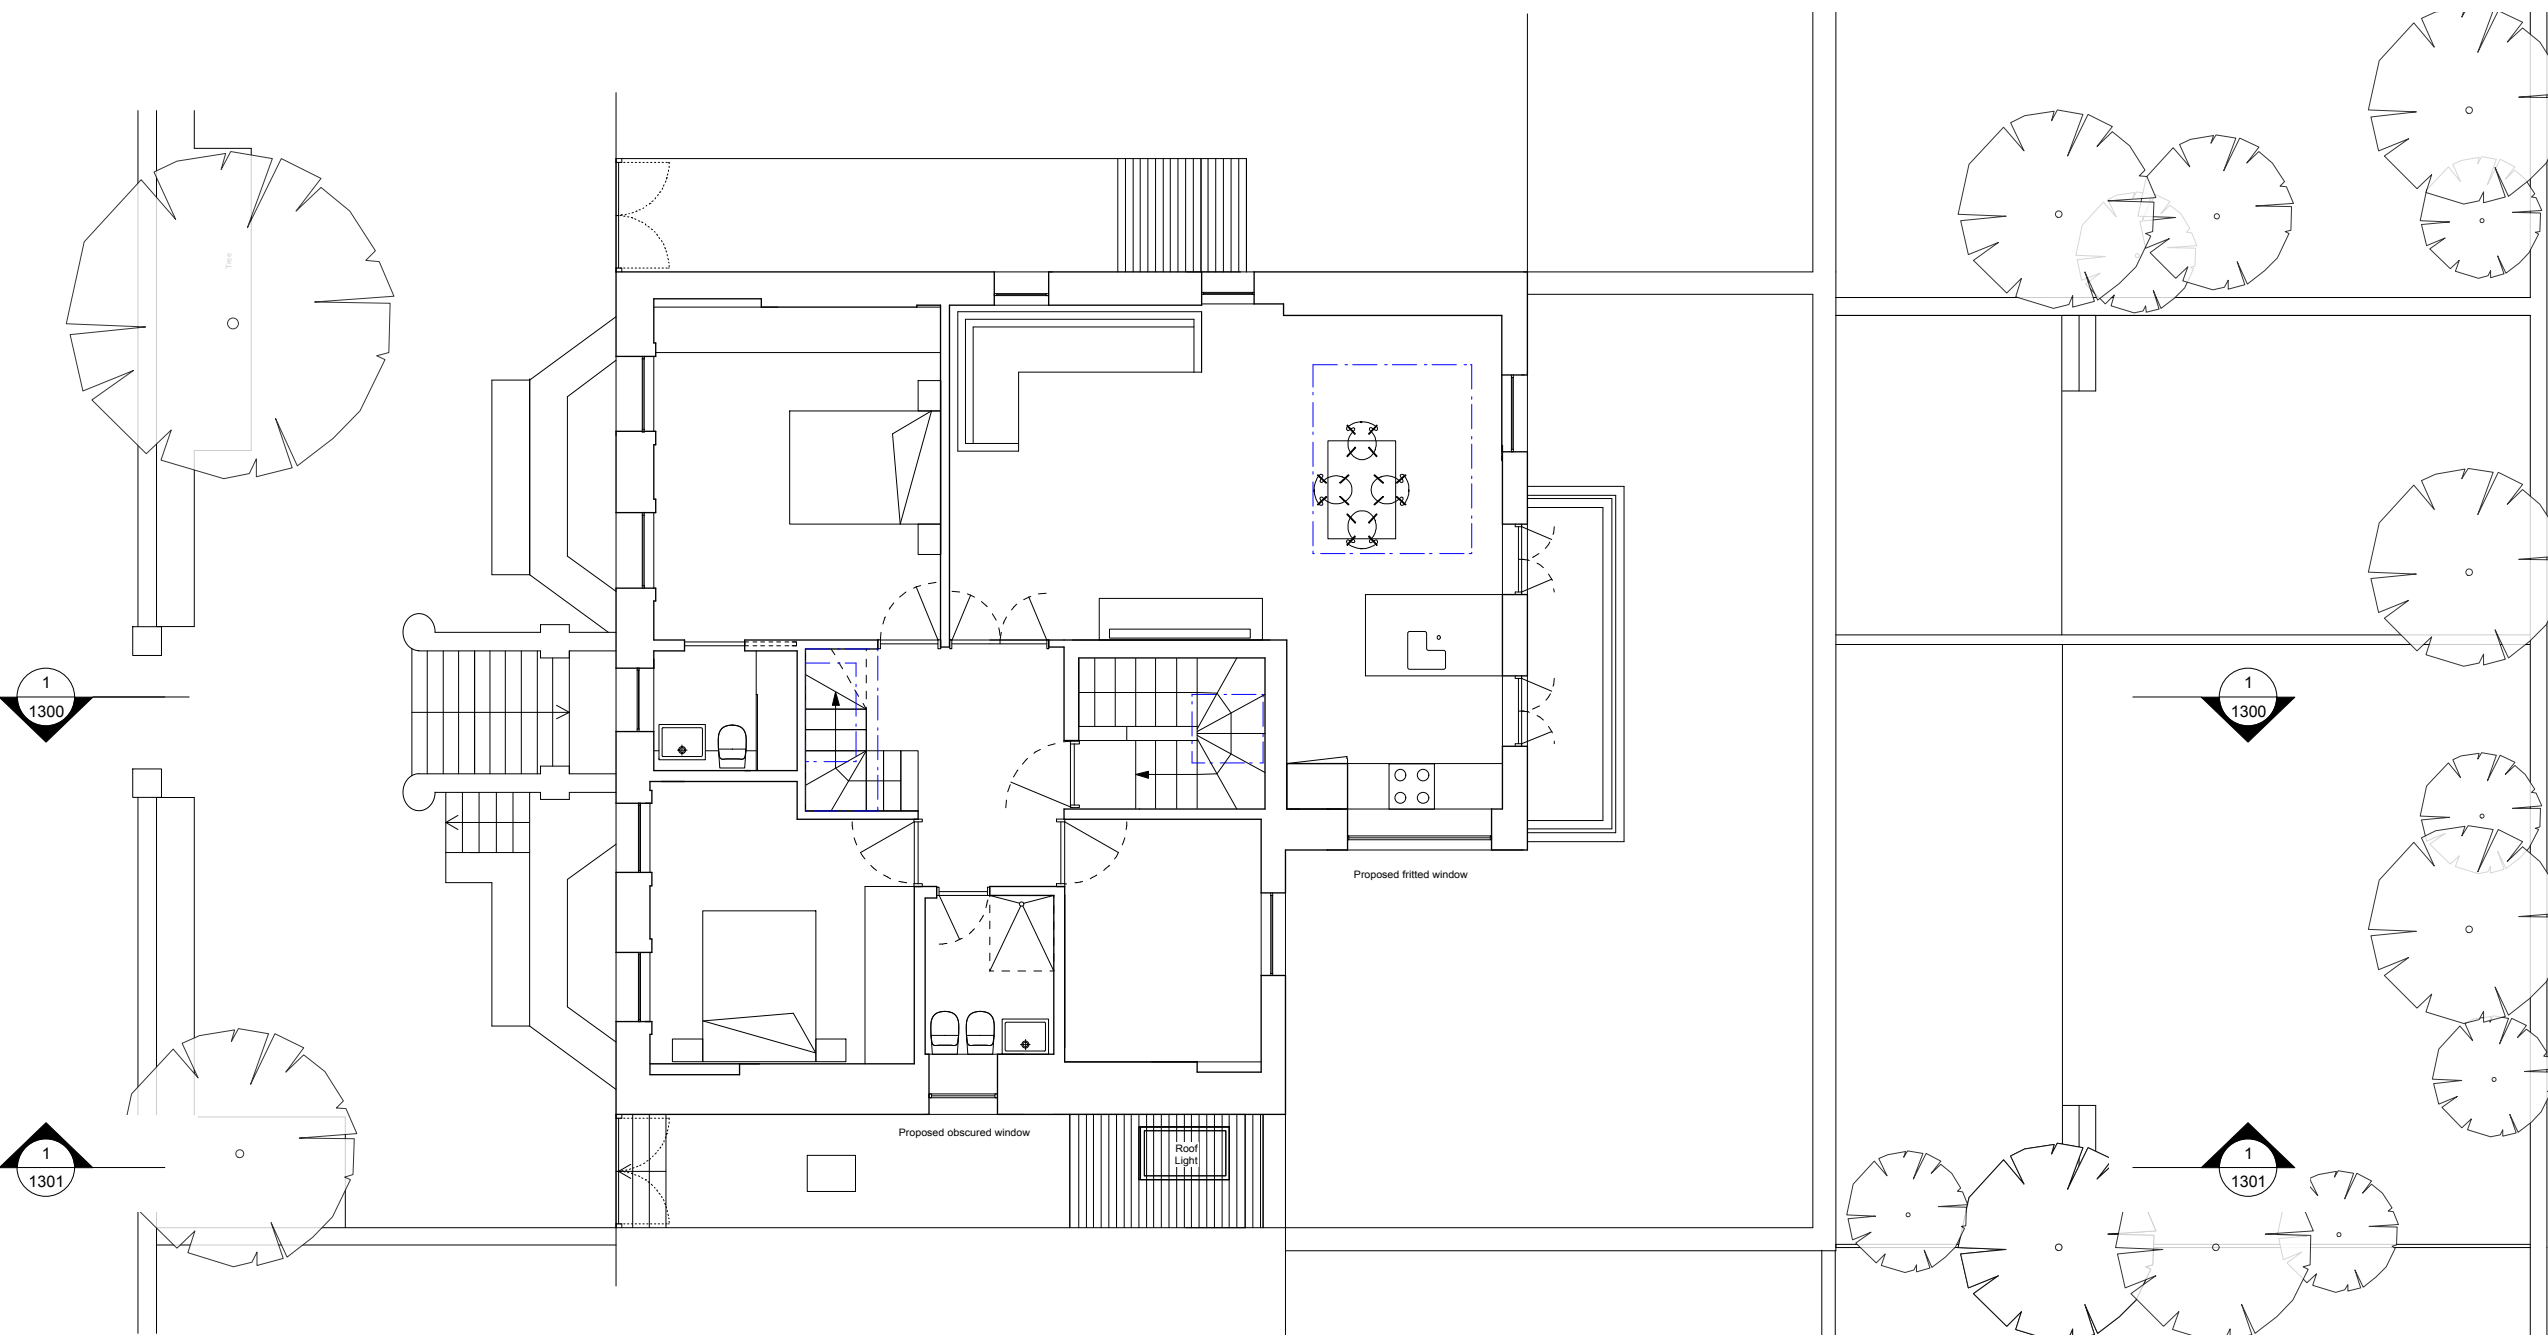

1 Proposed Second Floor Plan
1:100

— — — — — Indicates roof light above



NOTES

B	23/7/14	Issued for planning
A	30/5/14	Issued for Pre-application

No. Date Issue Notes

51%

1A Cobham Mews, Agar Grove, London NW1 9SB
t. 44 [0] 8456 123 991 www.51pct.com

Project
**28D Priory Road
London, NW6 4SJ**


Client
**Alessandra Vota and
Daniele Antonucci**

Status
Planning

Drawing
**Proposed Third
Floor Plan**

Project Architect 51%	Project ID 1125
Drawn By TS	Scale 1:100 @ A3

Checked By	Drawing No. P1105	Issue B
Date 15-04-2014		
File Name		

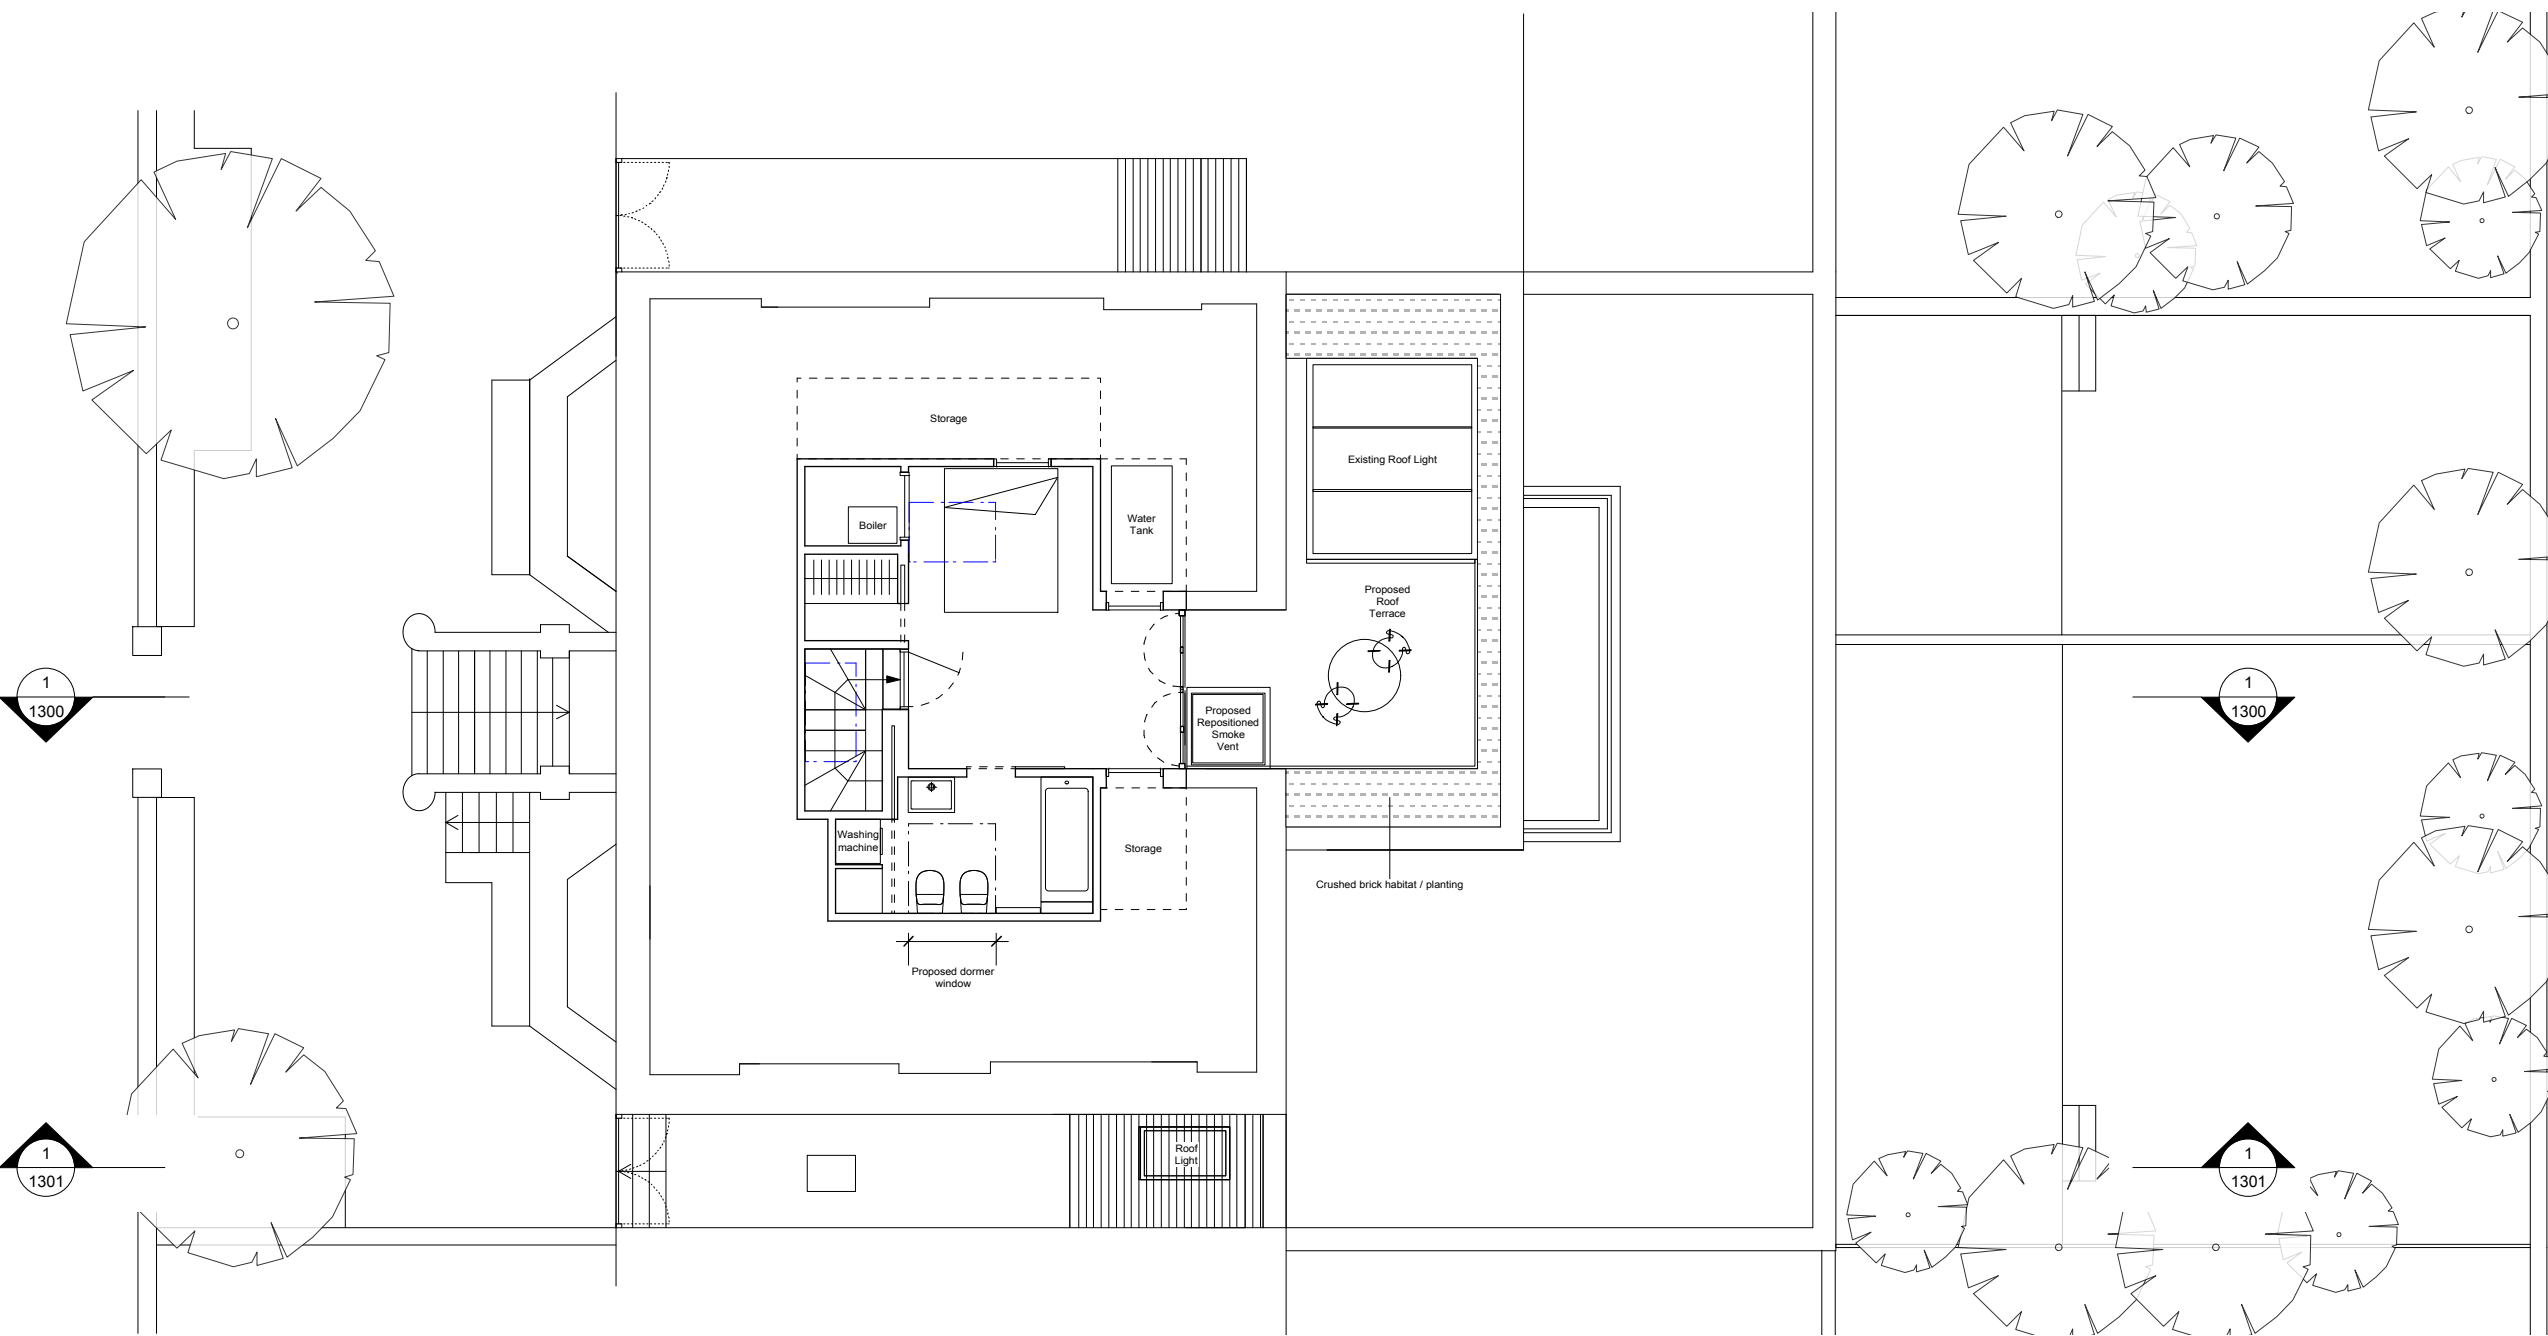

--- Indicates roof light above



1 Proposed Third Floor Plan
1:100

NOTES

B	23/7/14	Issued for planning
A	30/5/14	Issued for Pre-application

No.	Date	Issue Notes
-----	------	-------------

51%

1A Cobham Mews, Agar Grove, London NW1 9SB
t. 44 [0] 8456 123 991 www.51pct.com

Project
**28D Priory Road
London, NW6 4SJ**

Client
**Alessandra Vota and
Daniele Antonucci**

Status
Planning

Drawing
Proposed Front Elevation

Project Architect 51%	Project ID 1125
---------------------------------	---------------------------

Drawn By TS	Scale 1:100 @ A3
-----------------------	----------------------------

Checked By	Drawing No.	Issue
------------	-------------	-------

Date 21-05-2014	P1200	B
---------------------------	--------------	----------

File Name	
-----------	--

Roof Pitch
+ 15.26m

Third Floor
+ 12.40m

Second Floor
+ 9.43m

First Floor
+ 6.20m

Upper Ground Floor
+ 2.31m

Lower Ground Floor
- 0.65m



1 Existing Front Elevation
1:100



NOTES

B	23/7/14	Issued for planning
A	30/5/14	Issued for Pre-application

No.	Date	Issue Notes
-----	------	-------------

51%

1A Cobham Mews, Agar Grove, London NW1 9SB
t. 44 [0] 8456 123 991 www.51pct.com

Project
**28D Priory Road
London, NW6 4SJ**

Client
**Alessandra Vota and
Daniele Antonucci**

Status
Planning

Drawing
**Proposed Rear
Elevation**

Project Architect 51%	Project ID 1125
---------------------------------	---------------------------

Drawn By TS	Scale 1:100 @ A3
-----------------------	----------------------------

Checked By	Drawing No.	Issue
------------	-------------	-------

Date 12-05-2014	P1201	B
---------------------------	--------------	----------

File Name

Roof Pitch
+ 15.26m

Third Floor
+ 12.40m

Second Floor
+ 9.43m

First Floor
+ 6.20m

Upper Ground Floor
+ 2.31m

Lower Ground Floor
- 0.65m



1 Proposed Rear Elevation
1:100

1
1301

1
1300

0 2 3 4 5 M

NOTES

B	23/7/14	Issued for planning
A	30/5/14	Issued for Pre-application

No.	Date	Issue Notes
-----	------	-------------

51%

1A Cobham Mews, Agar Grove, London NW1 9SB
t. 44 [0] 8456 123 991 www.51pct.com

Project
**28D Priory Road
London, NW6 4SJ**

Client
**Alessandra Vota and
Daniele Antonucci**

Status
Planning

Drawing
Proposed Section AA

Project Architect 51%	Project ID 1125
Drawn By TS	Scale 1:100 @ A3

Checked By	Drawing No. P1300	Issue B
Date 15-04-2014		
File Name		


Roof Pitch
+ 15.26m

Third Floor
+ 12.40m


Flat 28D

Second Floor
+ 9.43m

First Floor
+ 6.20m

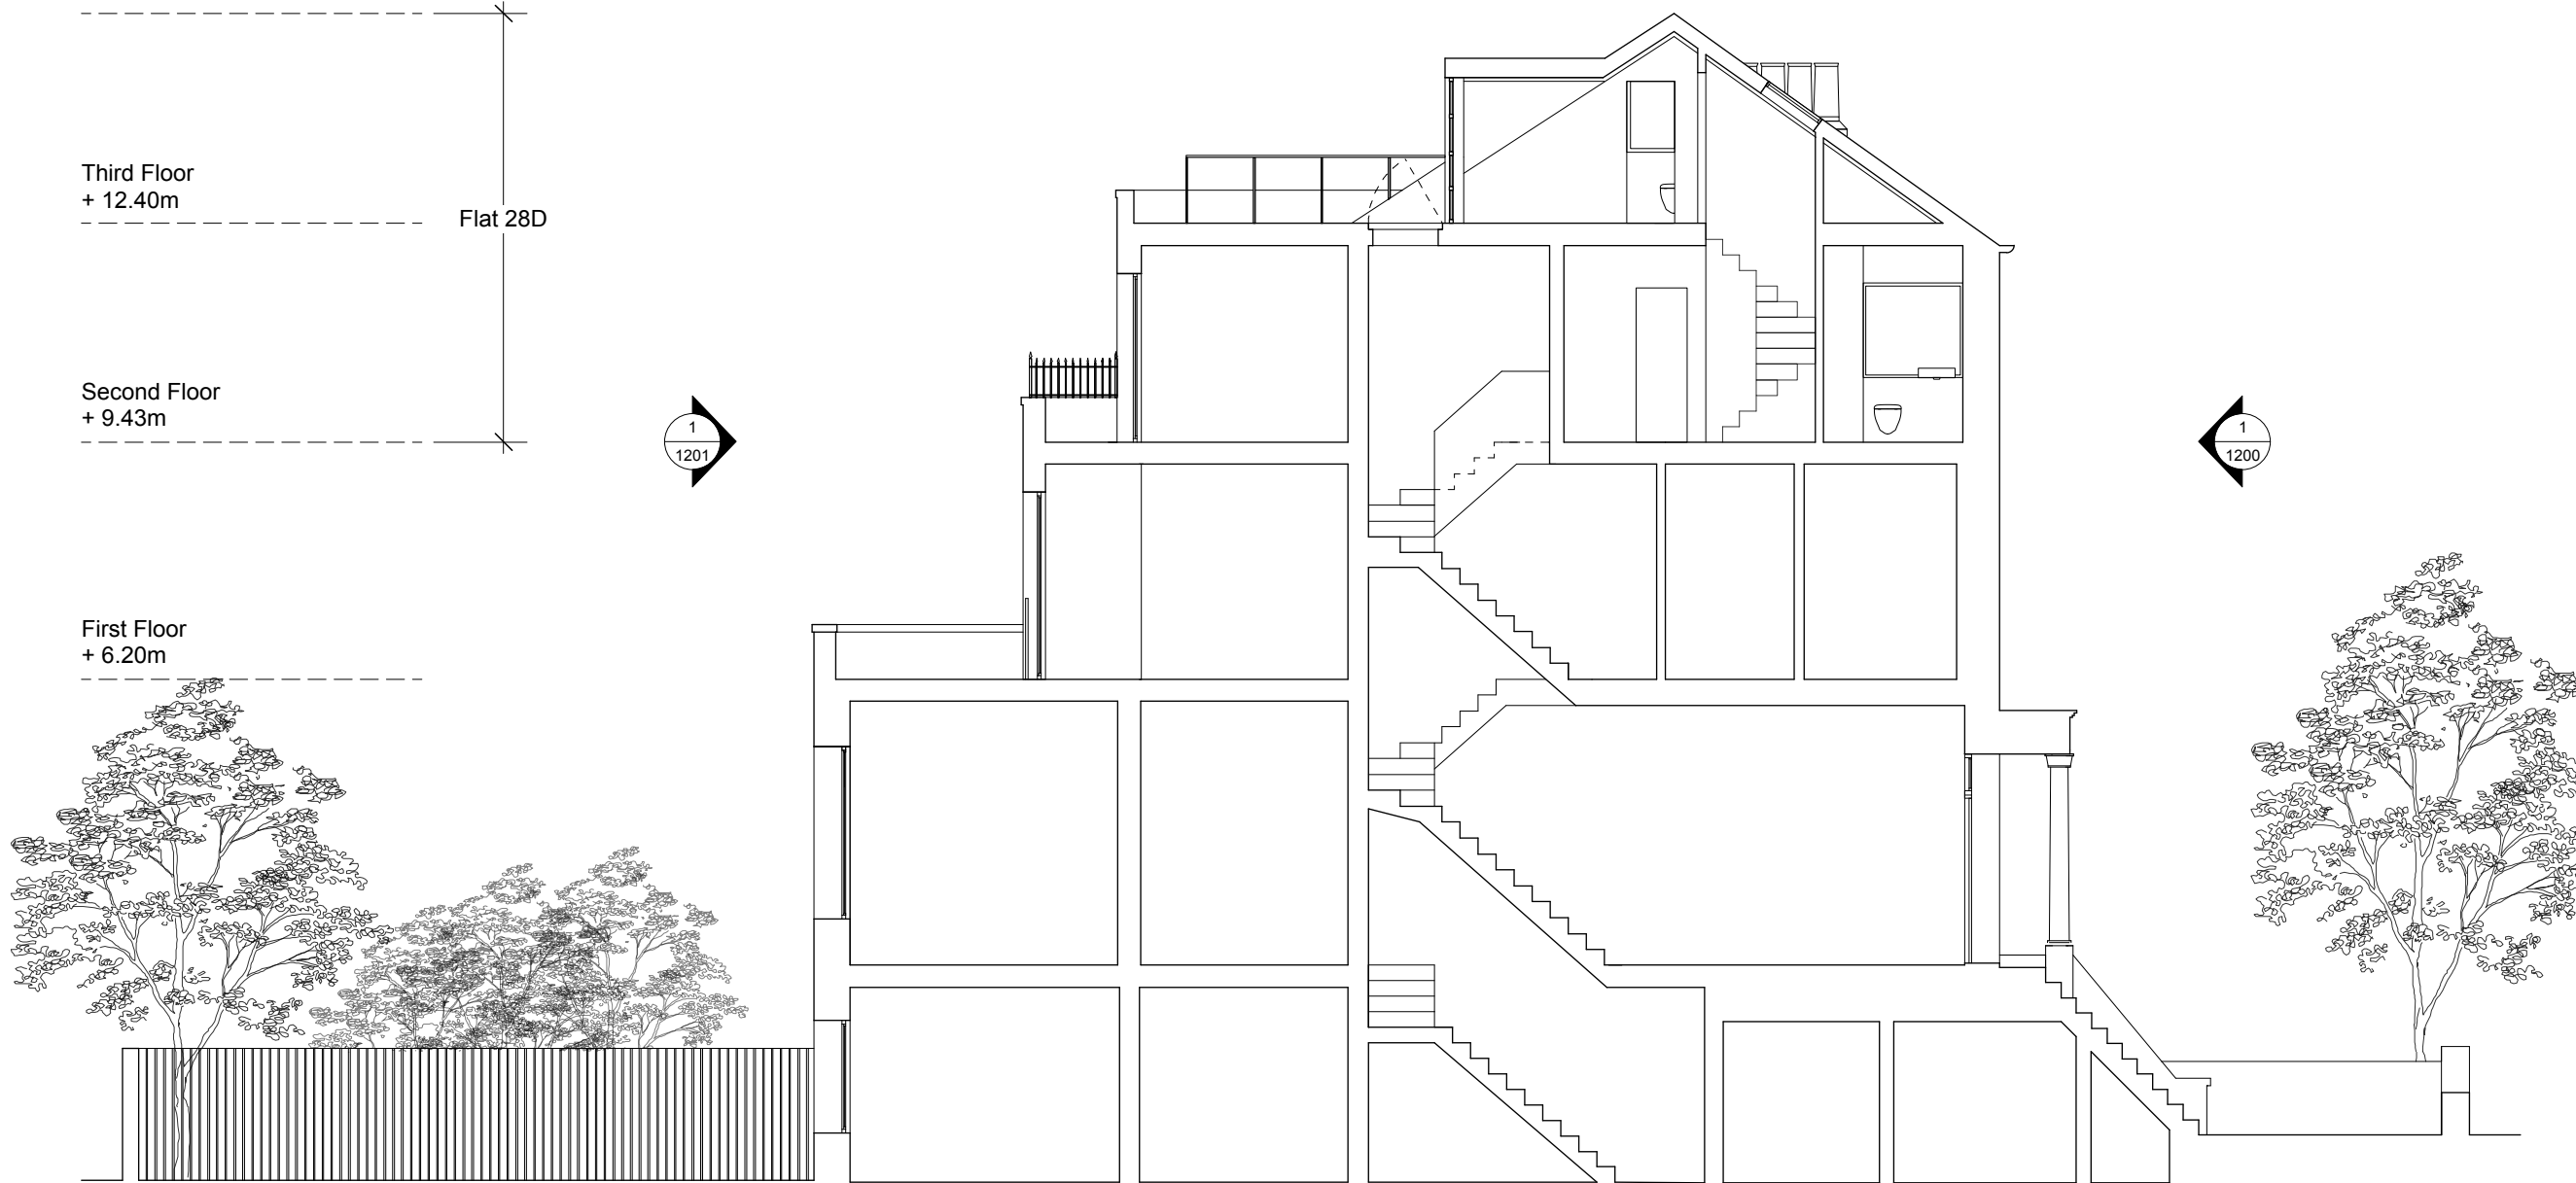

28 Priory Road

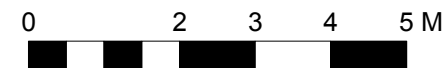

1 Proposed Section AA
1:100

NOTES

Roof Pitch
+ 15.26m

Third Floor
+ 12.40m

Second Floor
+ 9.43m

First Floor
+ 6.20m

Flat 28D



28 Priory Road

1

Proposed Section BB
1:100

B	23/7/14	Issued for planning
A	30/5/14	Issued for Pre-application

No.	Date	Issue Notes
-----	------	-------------

51%

1A Cobham Mews, Agar Grove, London NW1 9SB
t. 44 [0] 8456 123 991 www.51pct.com

Project
28D Priory Road
London, NW6 4SJ

Client
Alessandra Vota and
Daniele Antonucci

Status
Planning

Drawing
Proposed Section BB

Project Architect	51%	Project ID	1125
Drawn By	TS	Scale	1:100 @ A3
Checked By		Drawing No.	P1301
Date	27-05-2014	Issue	B
File Name			