


Existing Ground and First Floor Plans

5m

		\bigcirc	
	indicates buildi to be adjusted	ng elements	
	Drawings may be scaled for purposes Any discrepancies should be reported If in doubt ask, This drawings is copyright of the design These drawings are based on plans p The designer accepts no fability for ins Check all dimensions on site before p Drawing Status:	immediately to the designe er. rovlded by others. rocuracles.	er.
	Planning		
	Revision		Date
	prewett biz archited	zley	
	10 Palatine Road London N16 85X anjaried@gmail.com	07962 640 174	
	London NW5 2XB		
	Existing Ground and First Floor Plans		
1	Scale 1:100 @ A3	June 14	Revision
10m	109 S 00		- evision

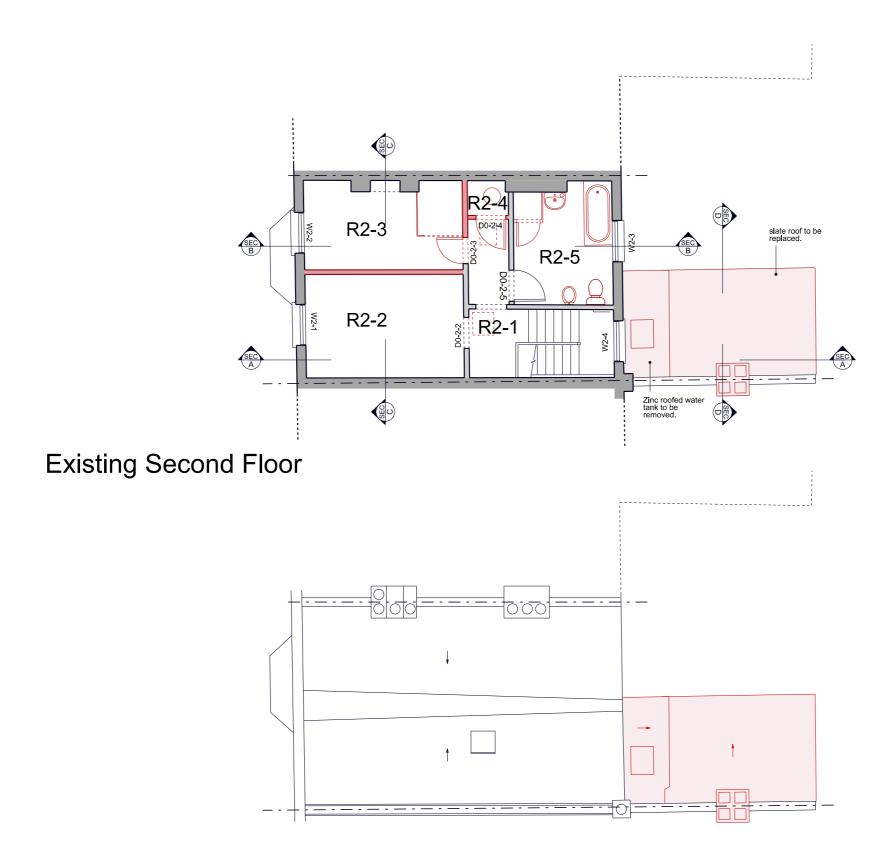


Existing Roof Plan

)
	indicates building elements to be adjusted	
	Drawings may be scaled for purposes of Planning. Any discrepancies should be reported immediately to the design If in doubt ask. This drawing is copyright of the designer. These drawings are based on plans provided by others. The designer accepts no labity for inaccuracies. Check all dimensions on site before proceeding with the works Drawing Status:	
	Planning	
	Rev isi on	Date
	prewett bizley	
	architects 10 Palatine Road London N16 85X 07962 640 174 anjaried@gmail.com	
	67 Falkland Road London NW5 2XB	
	Existing Second Floor and Roof Plans	r
	1:100 @ A3 June 14	Destrict
10m	^{Drg. no.} 109 S 01	Revision




Existing Front Elevation

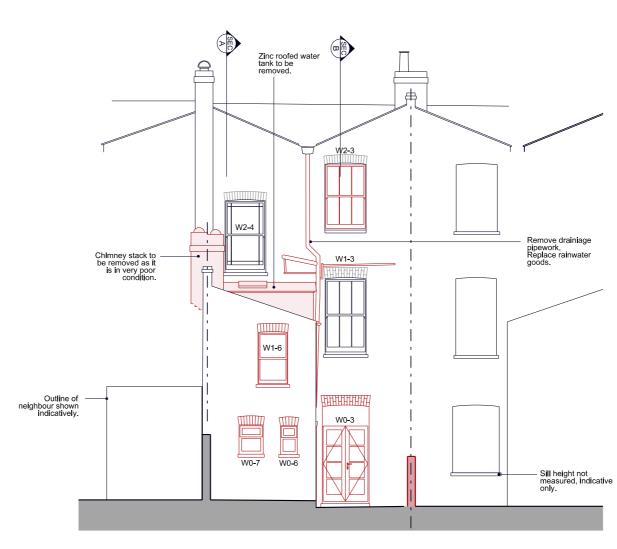


Existing Rear Elevation

5m

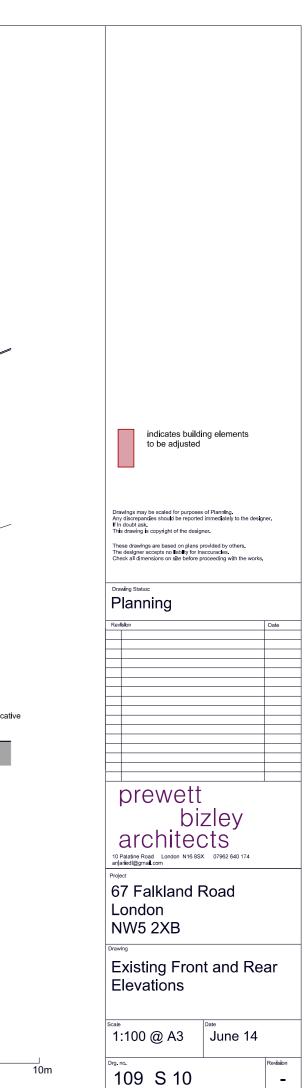




	Drawings may be scaled for purposes of Planning. Any discrepancies should be reported immediately to the design I'ln doubt ask. This drawing is copyright of the designer. The designer accepts on Eulity for inaccuracity for inaccuracity. Check all dimensions on site before proceeding with the works. Drawing Status: Planning	ier.
	Planning	
	Revision	Date
	nrowatt	
	prewett bizley architects ^{10 Palatine Road} London N16 85X 07962 640 174 ^{anjaried} @gmail.com Project 67 Falkland Road	
	London NW5 2XB	
	Existing Rear Projection	on
	1:100 @ A3 June 14	
 10m	^{Drg. no.}	Revision

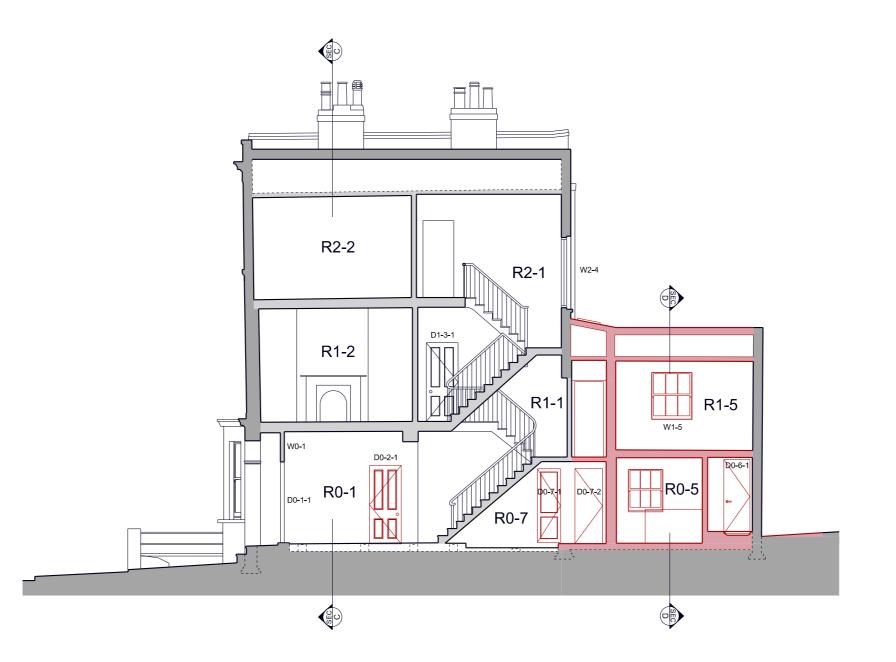

Existing Section AA

	Indicates building elements to be adjusted	ner.	
	The designer accepts no lability for inaccuracies. Check all dimensions on site before proceeding with the works. Drawing Status:		
	Planning		
	Revision	Date	
	· · ·		
	prewett bizley architects 10 Palatine Road London N16 85X 07962 640 174		
	^{₽roject} 67 Falkland Road London NW5 2XB		
	Existing Section AA		
	1:100 @ A3 June 14		
 10m	^{Drg. no.} 109 S 20	Revision	

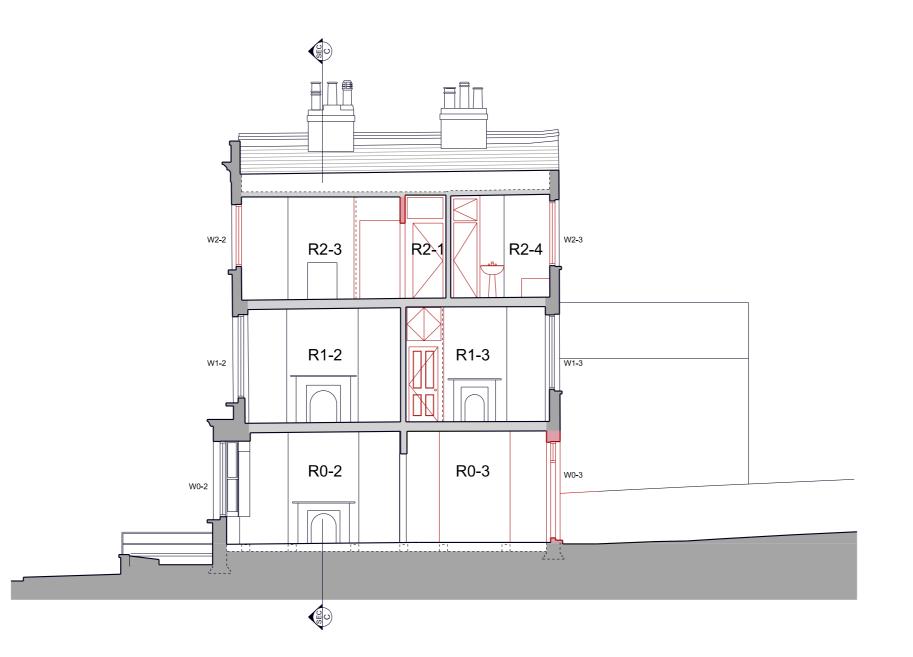

Existing Section BB

	indicates building elements to be adjusted	
	Drawings may be scaled for purposes of Planning. Any discrepancies should be reported immediately to the design if in doubt ask. This drawing is copyright of the designer. These drawings are based on plans provided by others. The designer accepts no lability for inaccuracies. Check all dimensions on site before proceeding with the works.	ner.
	Drawing Status: Planning	
	Revision	Date
	prewett bizley architects 10 Palatine Road London N16 85X 07962 640 174 angared logma London	
	Project 67 Falkland Road London NW5 2XB	
	Existing Section BB	
	1:100 @ A3 June 14	
 10m	^{Drg. no.} 109 S 21	Revision



	Drawings may be scaled for purposes Any discrepancies should be reported In doubt as, This drawing is copyright of the design These drawings are based on plans p The designer accepts no lability for in	of Planning, immediately to the design her. rovided by others, accuractes.	ner.
	Check all dimensions on site before p Drawing Status: Planning	roceeding with the works.	
	Revision		Date
	prewett biz	zlev	
	biz archited 10 Palatine Road anjared(@gmail.com		
	67 Falkland F London	Road	
	NW5 2XB		
	Existing Sect CC and DD		
	^{Scale} 1:100 @ A3	June 14	Douter
10m	109 S 22		Revision