
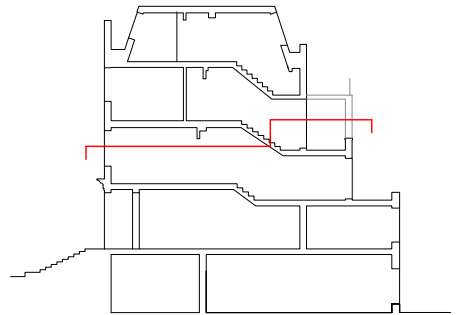


P01 21.07.14 submitted for planning		
REV	DATE	AMENDMENT
DIEGO CALDERON BArch MScArch PhD cand AAM (CH) info@diego-calderon.com www.diego-calderon.com		
PROJ #	PROJECT	
009	Carlingford Rd	
SCALE	STATUS	
1:50 @ A3	Planning	
DWG #	REV	DWG NAME
030-P01		Proposed - Entrance floor plan
NOTES -Do not scale from this drawing. -All dimensions to be checked on site by the contractor, and such dimensions to be his responsibility. -Report all drawing errors and omissions to the architect. -All dimensions in millimeters unless noted otherwise. -If in doubt, ask contract administrator.		

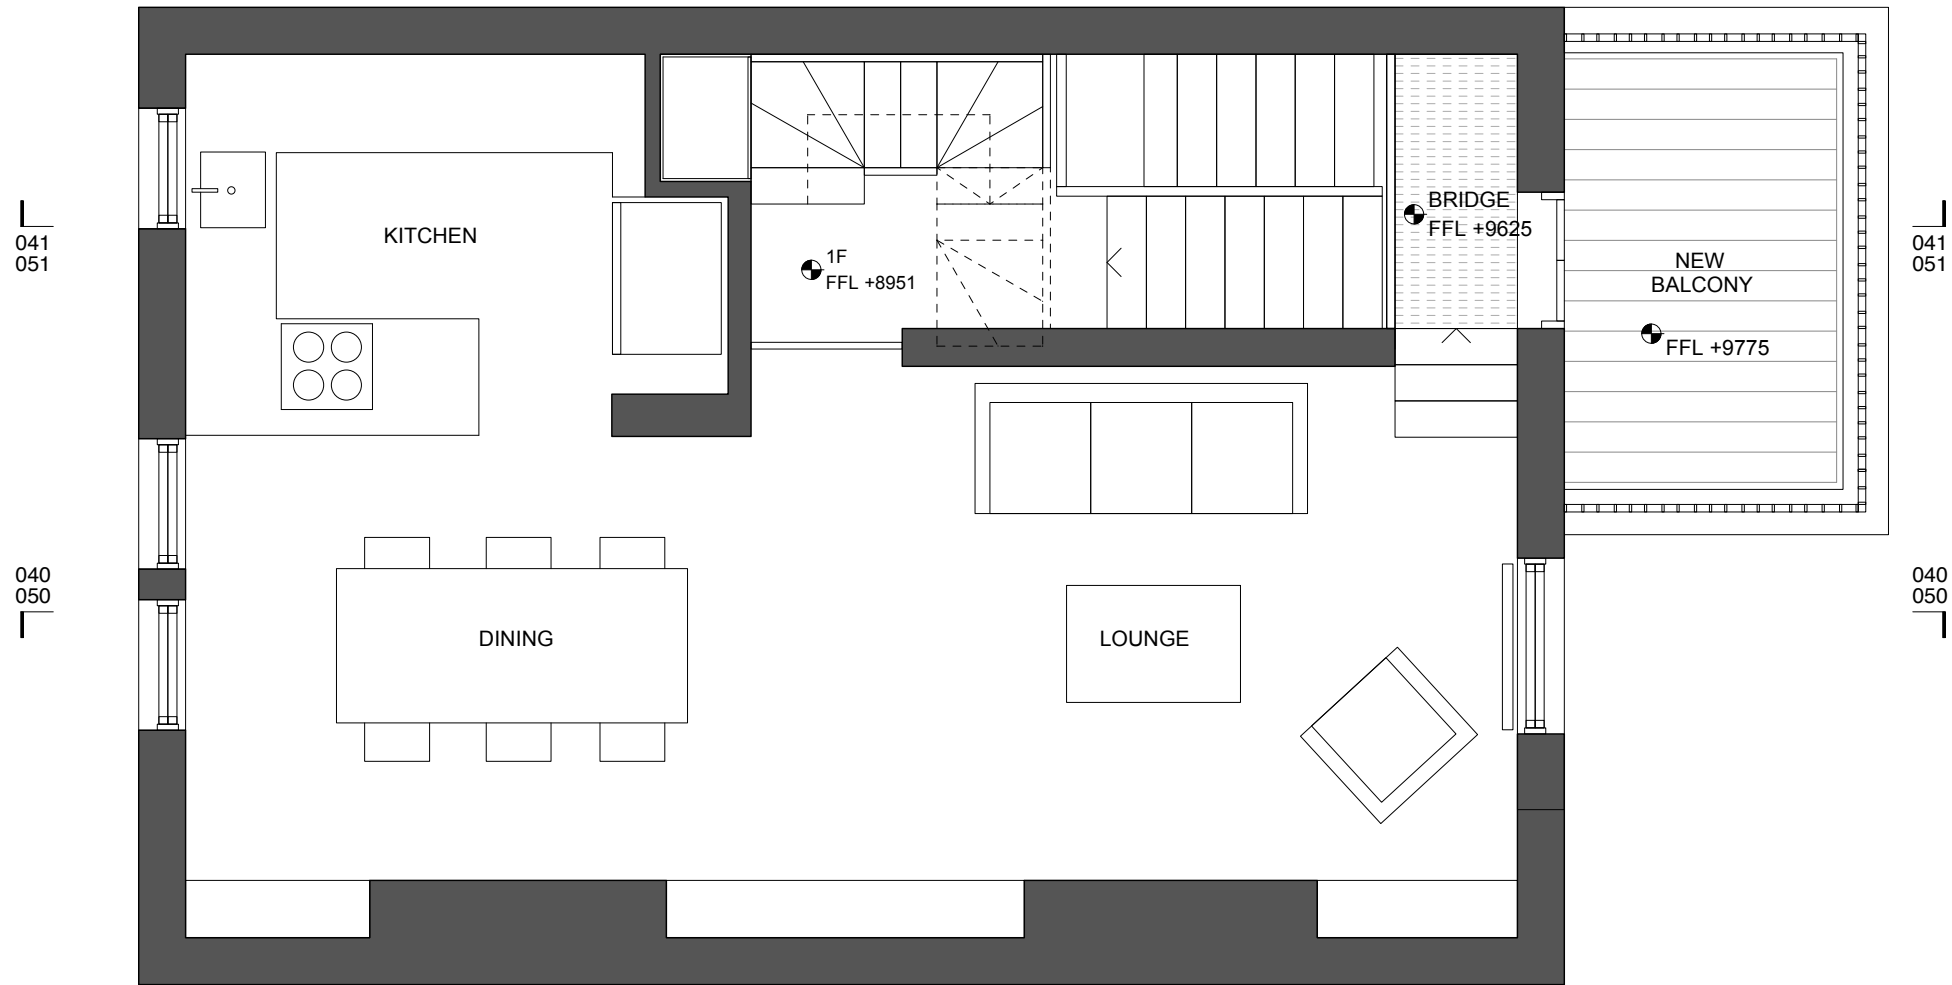

P01 21.07.14 submitted for planning		
REV	DATE	AMENDMENT
DIEGO CALDERON BArch MScArch PhD cand AAM (CH) info@diego-calderon.com www.diego-calderon.com		
PROJ #	PROJECT	
009	Carlingford Rd	
SCALE	STATUS	
1:50 @ A3	Planning	
DWG #	REV	DWG NAME
031-P01		Proposed - Lower floor plan
NOTES -Do not scale from this drawing. -All dimensions to be checked on site by the contractor, and such dimensions to be his responsibility. -Report all drawing errors and omissions to the architect. -All dimensions in millimeters unless noted otherwise. -If in doubt, ask contract administrator.		


041
051

040
050





041
051



040
050

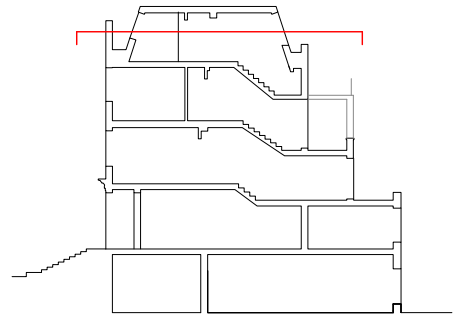


P01 21.07.14 submitted for planning		
REV	DATE	AMENDMENT
DIEGO CALDERON BArch MScArch PhD cand AAM (CH) info@diego-calderon.com www.diego-calderon.com		
PROJ #	PROJECT	
009	Carlingford Rd	
SCALE	STATUS	
1:50 @ A3	Planning	
DWG #	REV	DWG NAME
032-P01		Proposed - Upper floor plan
NOTES -Do not scale from this drawing. -All dimensions to be checked on site by the contractor, and such dimensions to be his responsibility. -Report all drawing errors and omissions to the architect. -All dimensions in millimeters unless noted otherwise. -If in doubt, ask contract administrator.		

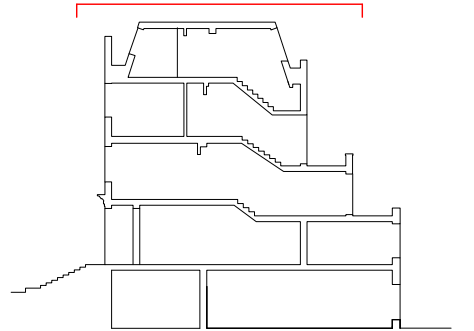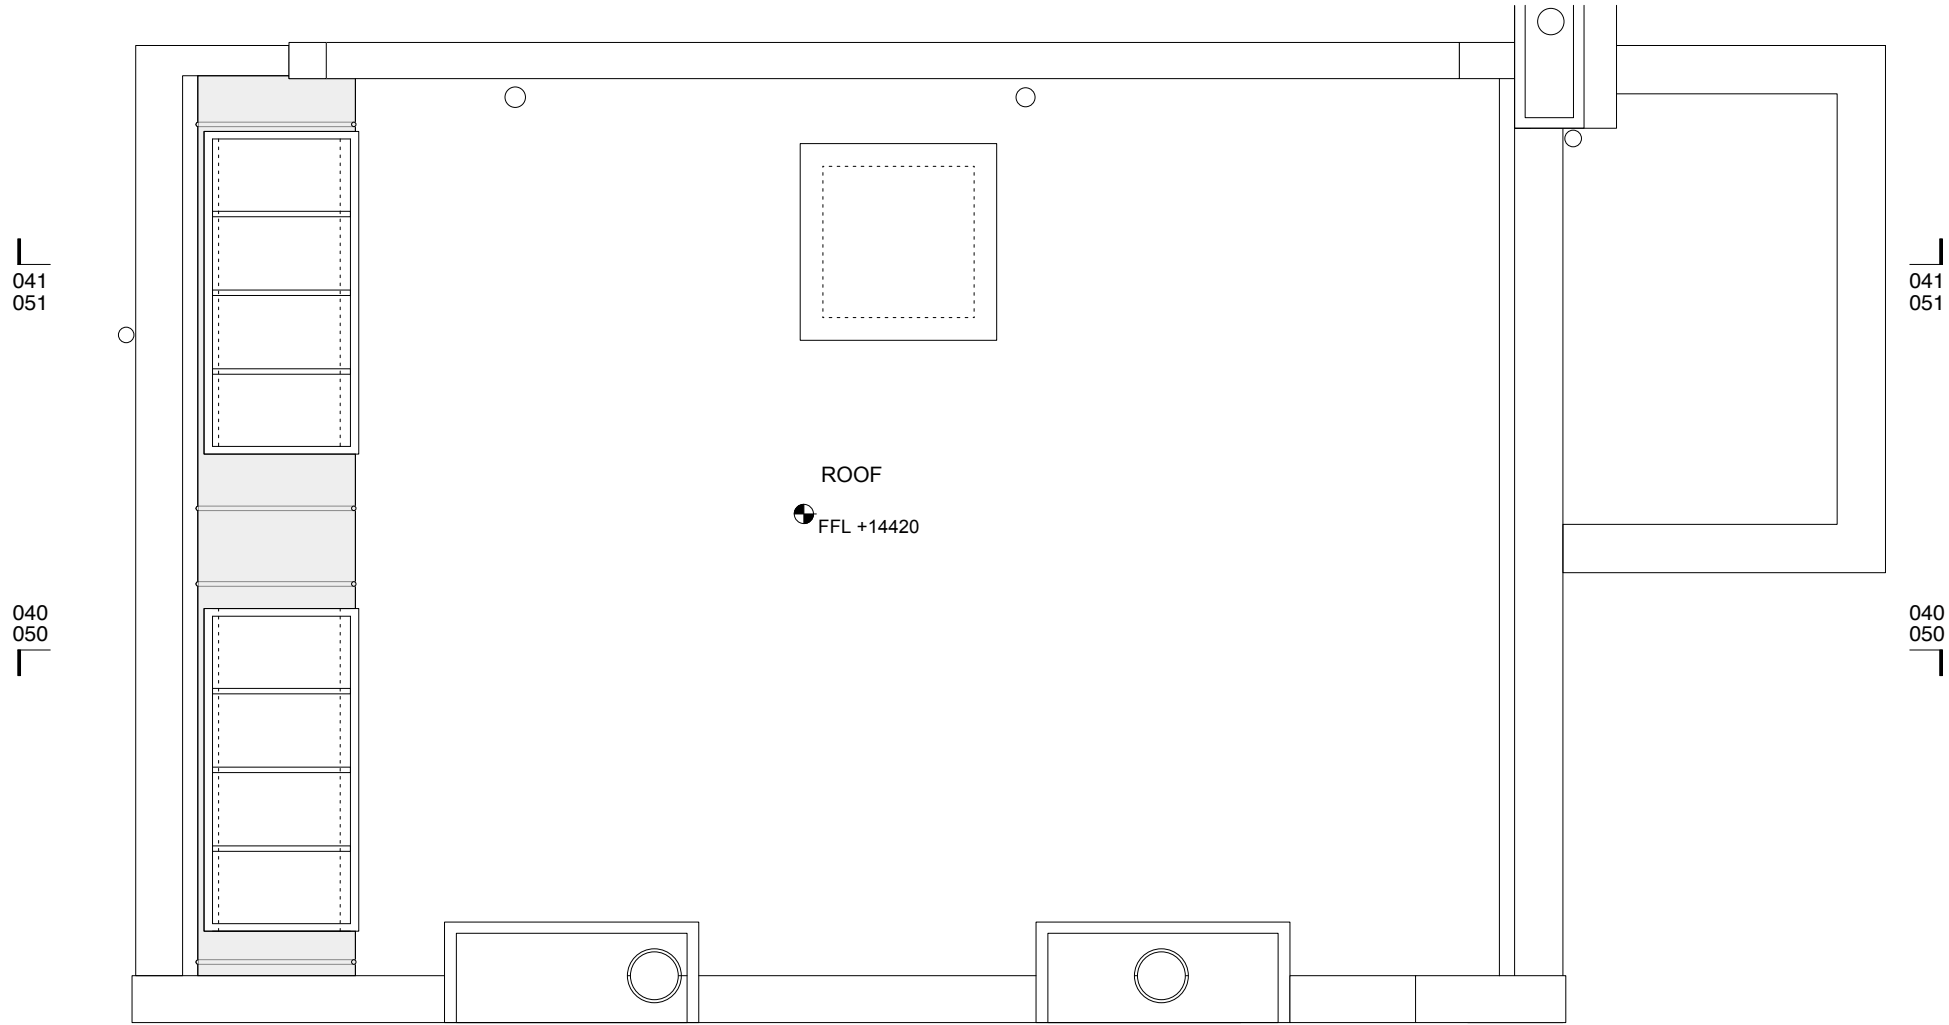

P01 21.07.14 submitted for planning		
REV	DATE	AMENDMENT
DIEGO CALDERON BArch MScArch PhD cand AAM (CH) info@diego-calderon.com www.diego-calderon.com		
PROJ #	PROJECT	
009	Carlingford Rd	
SCALE	STATUS	
1:50 @ A3	Planning	
DWG #	REV	DWG NAME
033-P01		Proposed - Roof plan
NOTES -Do not scale from this drawing. -All dimensions to be checked on site by the contractor, and such dimensions to be his responsibility. -Report all drawing errors and omissions to the architect. -All dimensions in millimeters unless noted otherwise. -If in doubt, ask contract administrator.		

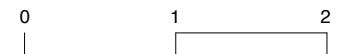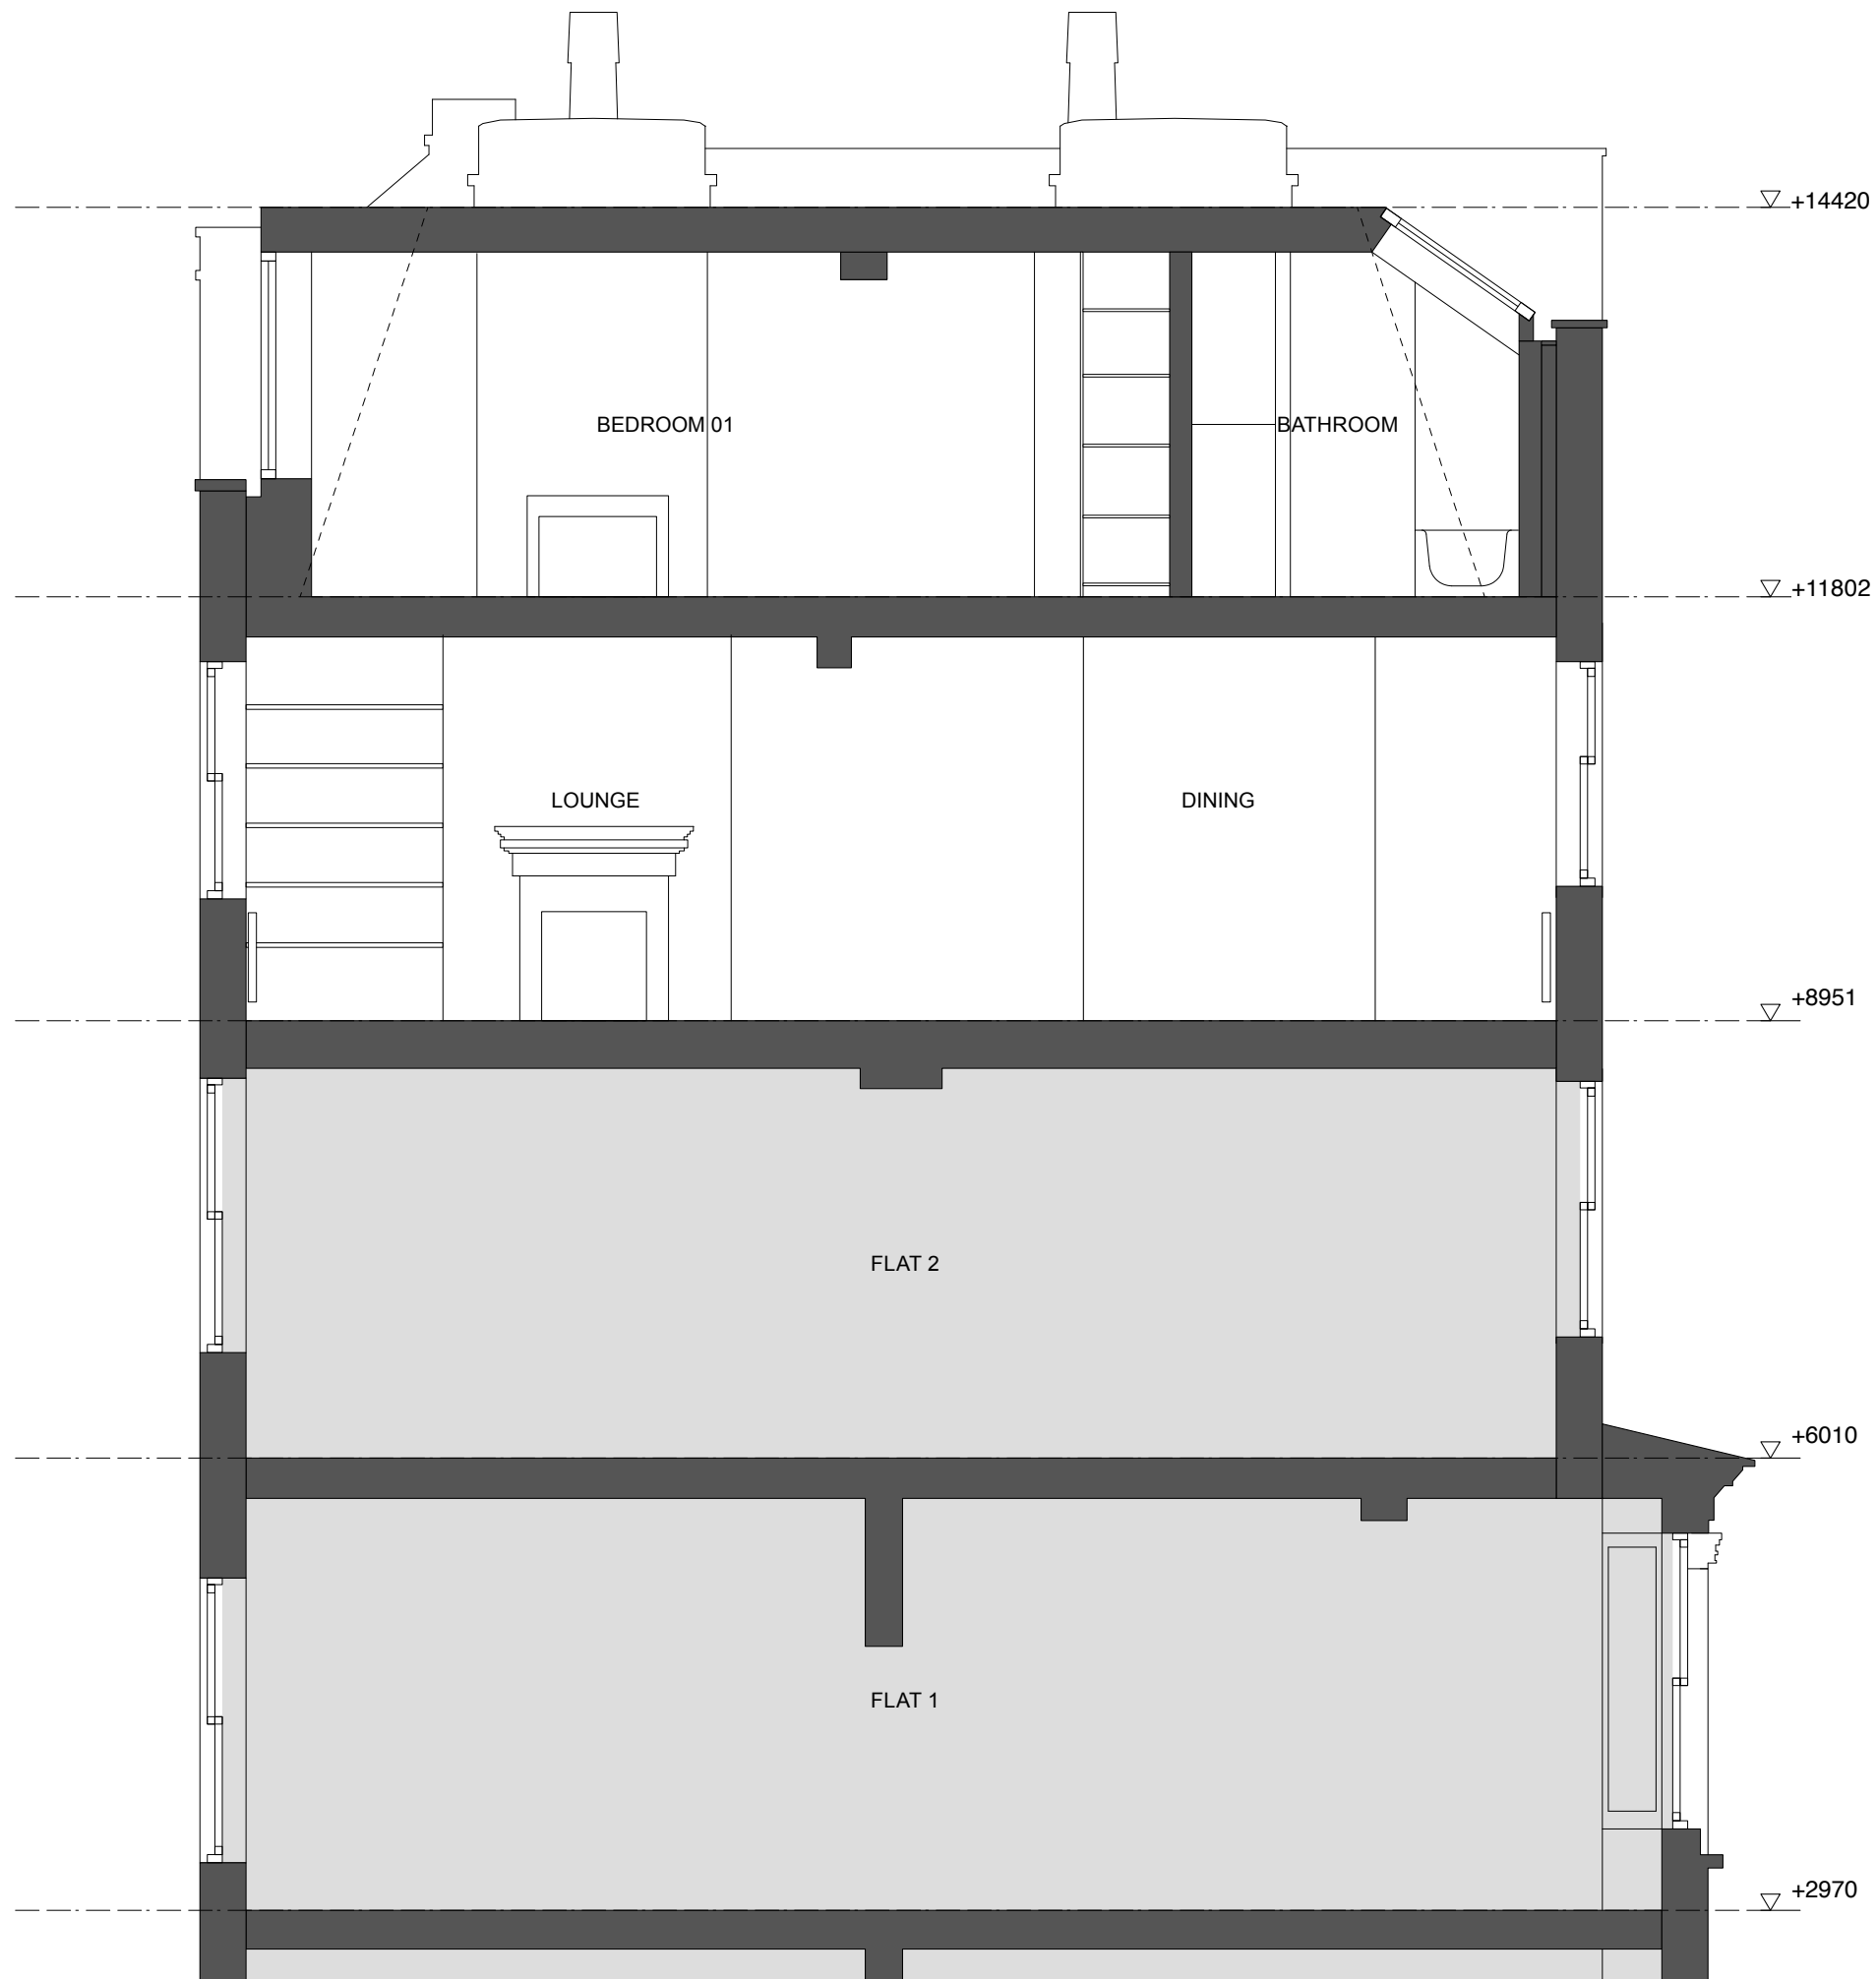

P01 21.07.14 submitted for planning		
REV	DATE	AMENDMENT
DIEGO CALDERON BArch MScArch PhD cand AAM (CH) info@diego-calderon.com www.diego-calderon.com		
PROJ #	PROJECT	
009	Carlingford Rd	
SCALE	STATUS	
1:50 @ A3	Planning	
DWG #	REV	DWG NAME
050-P01		Proposed - Section A
NOTES -Do not scale from this drawing. -All dimensions to be checked on site by the contractor, and such dimensions to be his responsibility. -Report all drawing errors and omissions to the architect. -All dimensions in millimeters unless noted otherwise. -If in doubt, ask contract administrator.		

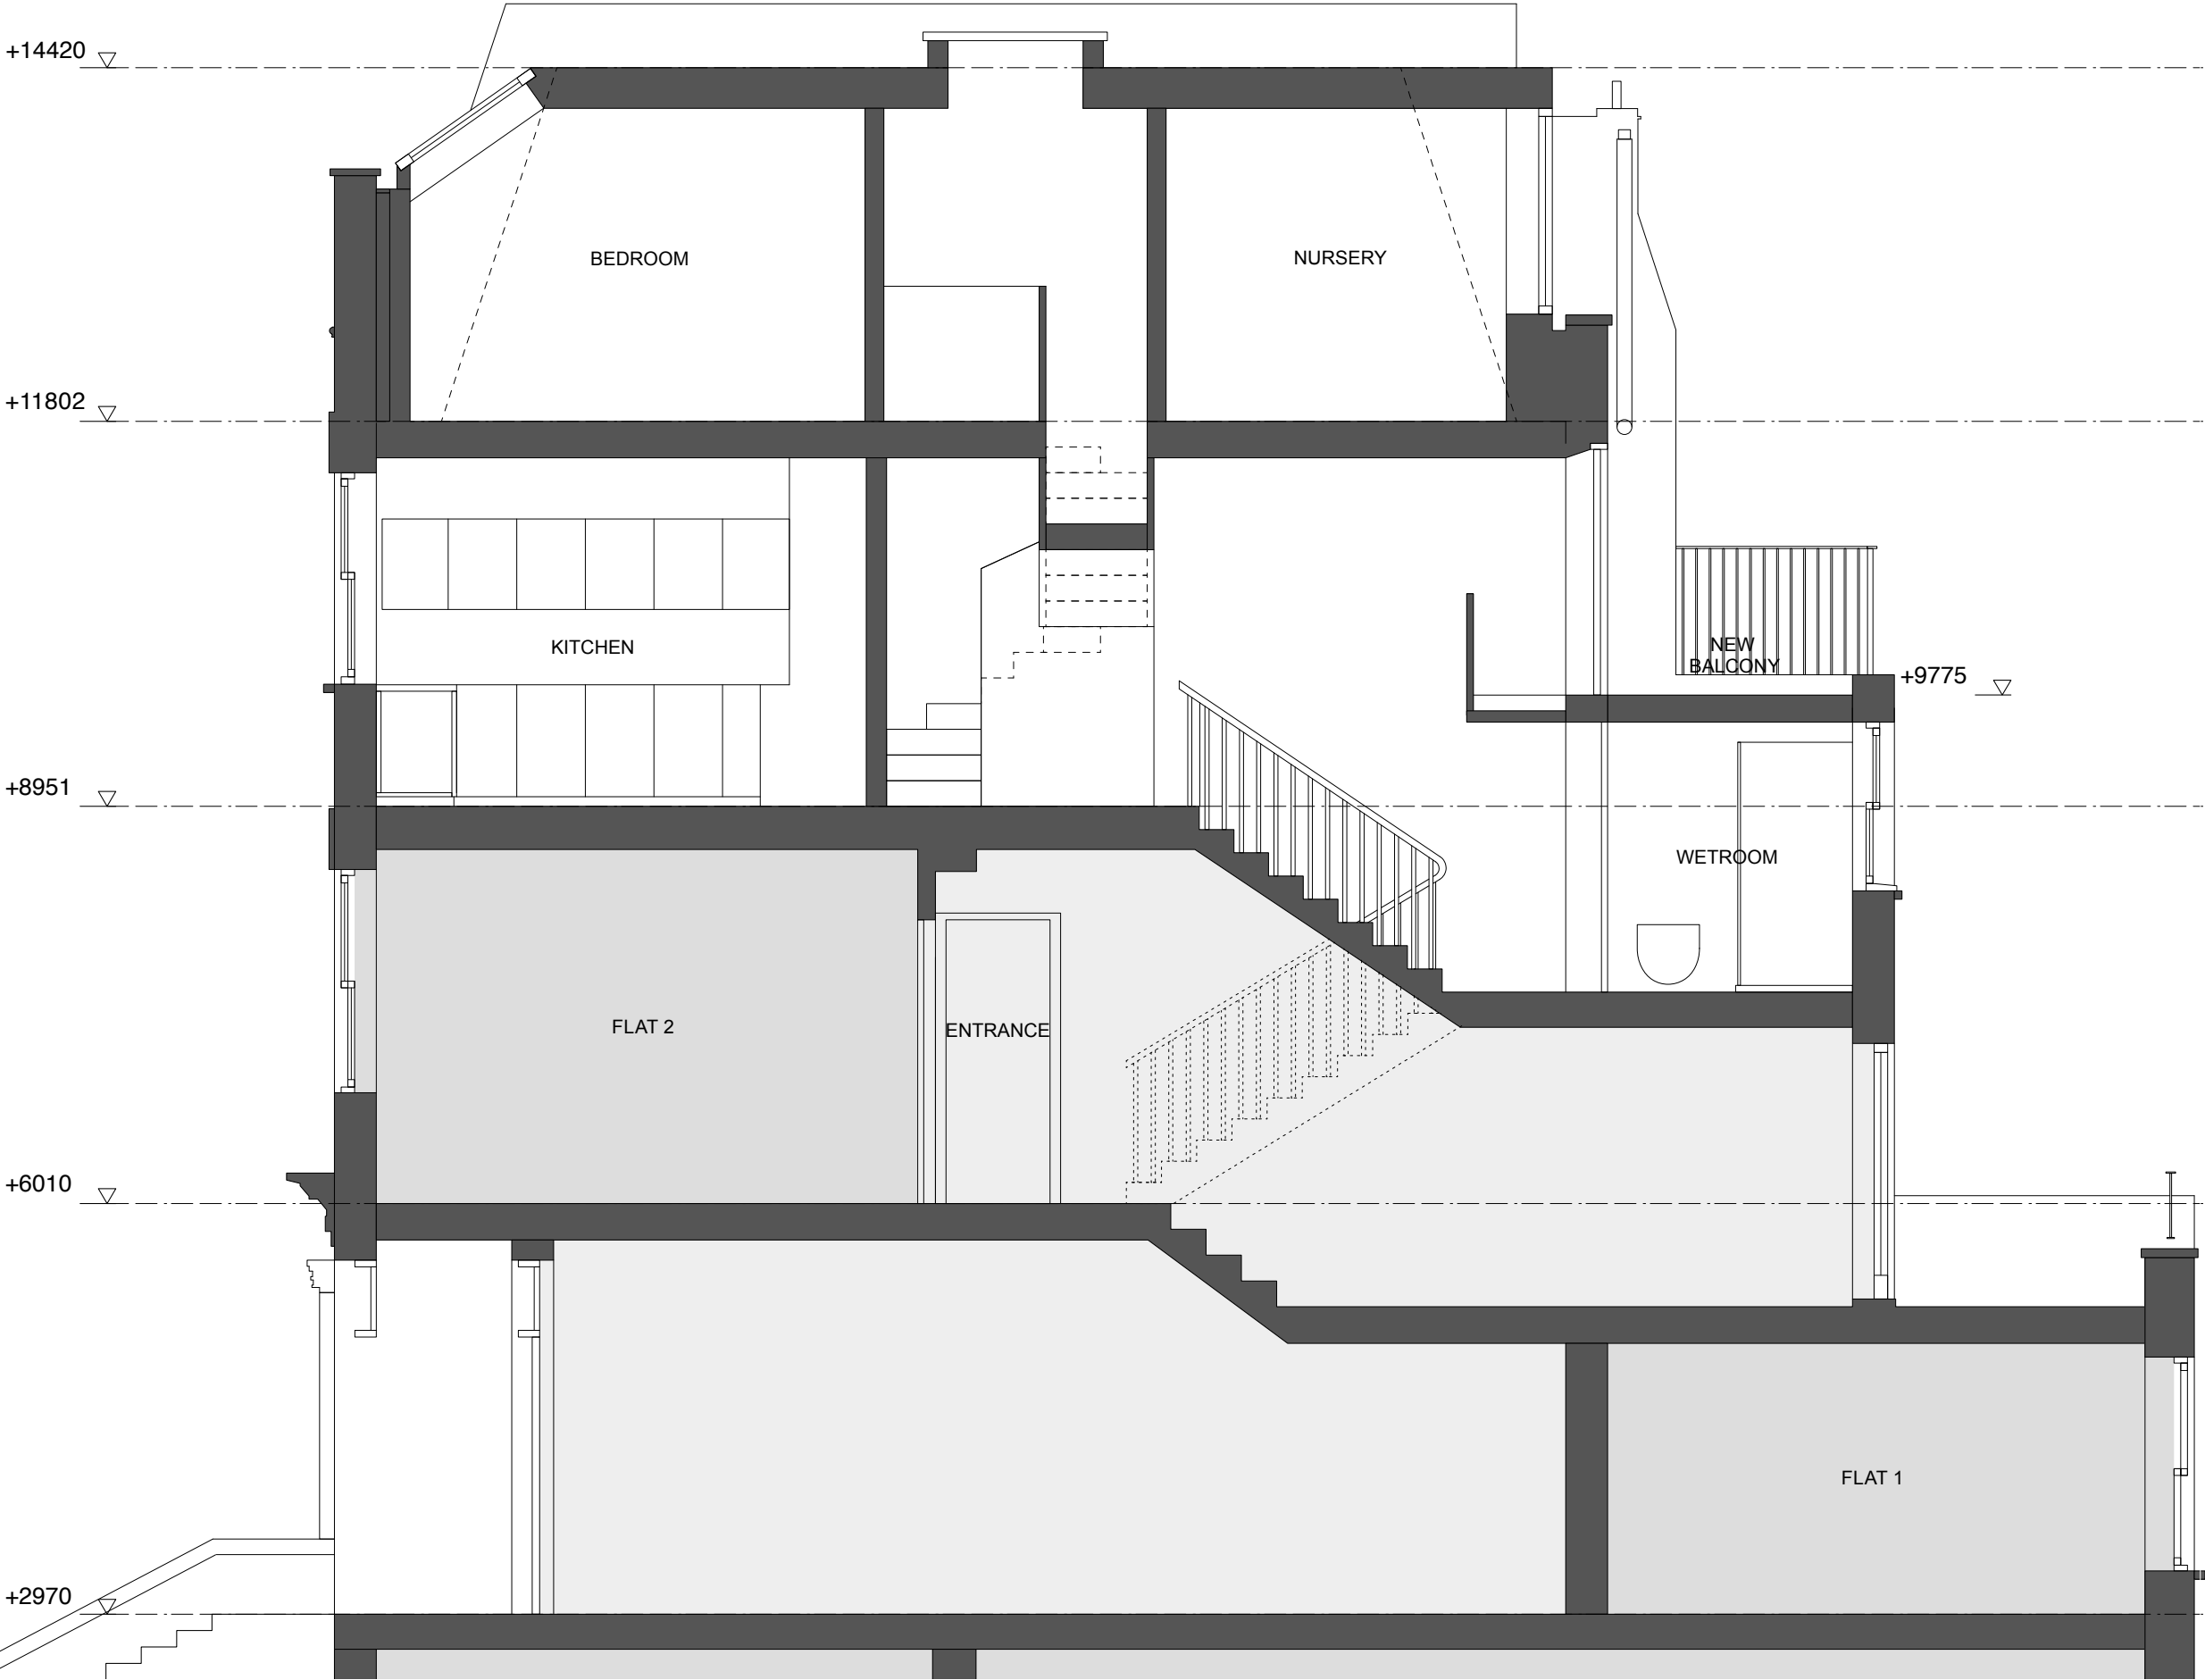


P01 21.07.14 submitted for planning		
REV	DATE	AMENDMENT
DIEGO CALDERON BArch MScArch PhD cand AAM (CH) info@diego-calderon.com www.diego-calderon.com		
PROJ #	PROJECT	
009	Carlingford Rd	
SCALE	STATUS	
1:50 @ A3	Planning	
DWG #	REV	DWG NAME
051-P01		Proposed - Section B
NOTES -Do not scale from this drawing. -All dimensions to be checked on site by the contractor, and such dimensions to be his responsibility. -Report all drawing errors and omissions to the architect. -All dimensions in millimeters unless noted otherwise. -If in doubt, ask contract administrator.		

New zinc standing seam mansard roofing in grey behind parapet (same height as existing)

RWP re-routed to exterior of building

New pitched skylights (number of panes within proposed opening TBC after manufacturer's advice). NOTE: Not visible from street level

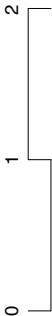

— P01 21.07.14 submitted for planning		AMENDMENT
REV	DATE	
DIEGO CALDERON		
BArch MScArch PhD cand AAM (CH)		
info@diego-calderon.com		
www.diego-calderon.com		
PROJ #	PROJECT	
009	Carlingford Rd	
SCALE	STATUS	
1:50 @ A3	Planning	
DWG #	REV	DWG NAME
070-P01		Proposed - North elevation
NOTES		
- Do not scale from this drawing.		
- All dimensions to be checked on site by the contractor.		
- Report all drawing errors and omissions to the architect.		
- All dimensions in millimeters unless noted otherwise.		
- If in doubt, ask contract administrator.		



31 Carlingford Rd

