


Site boundary line

4000

2876

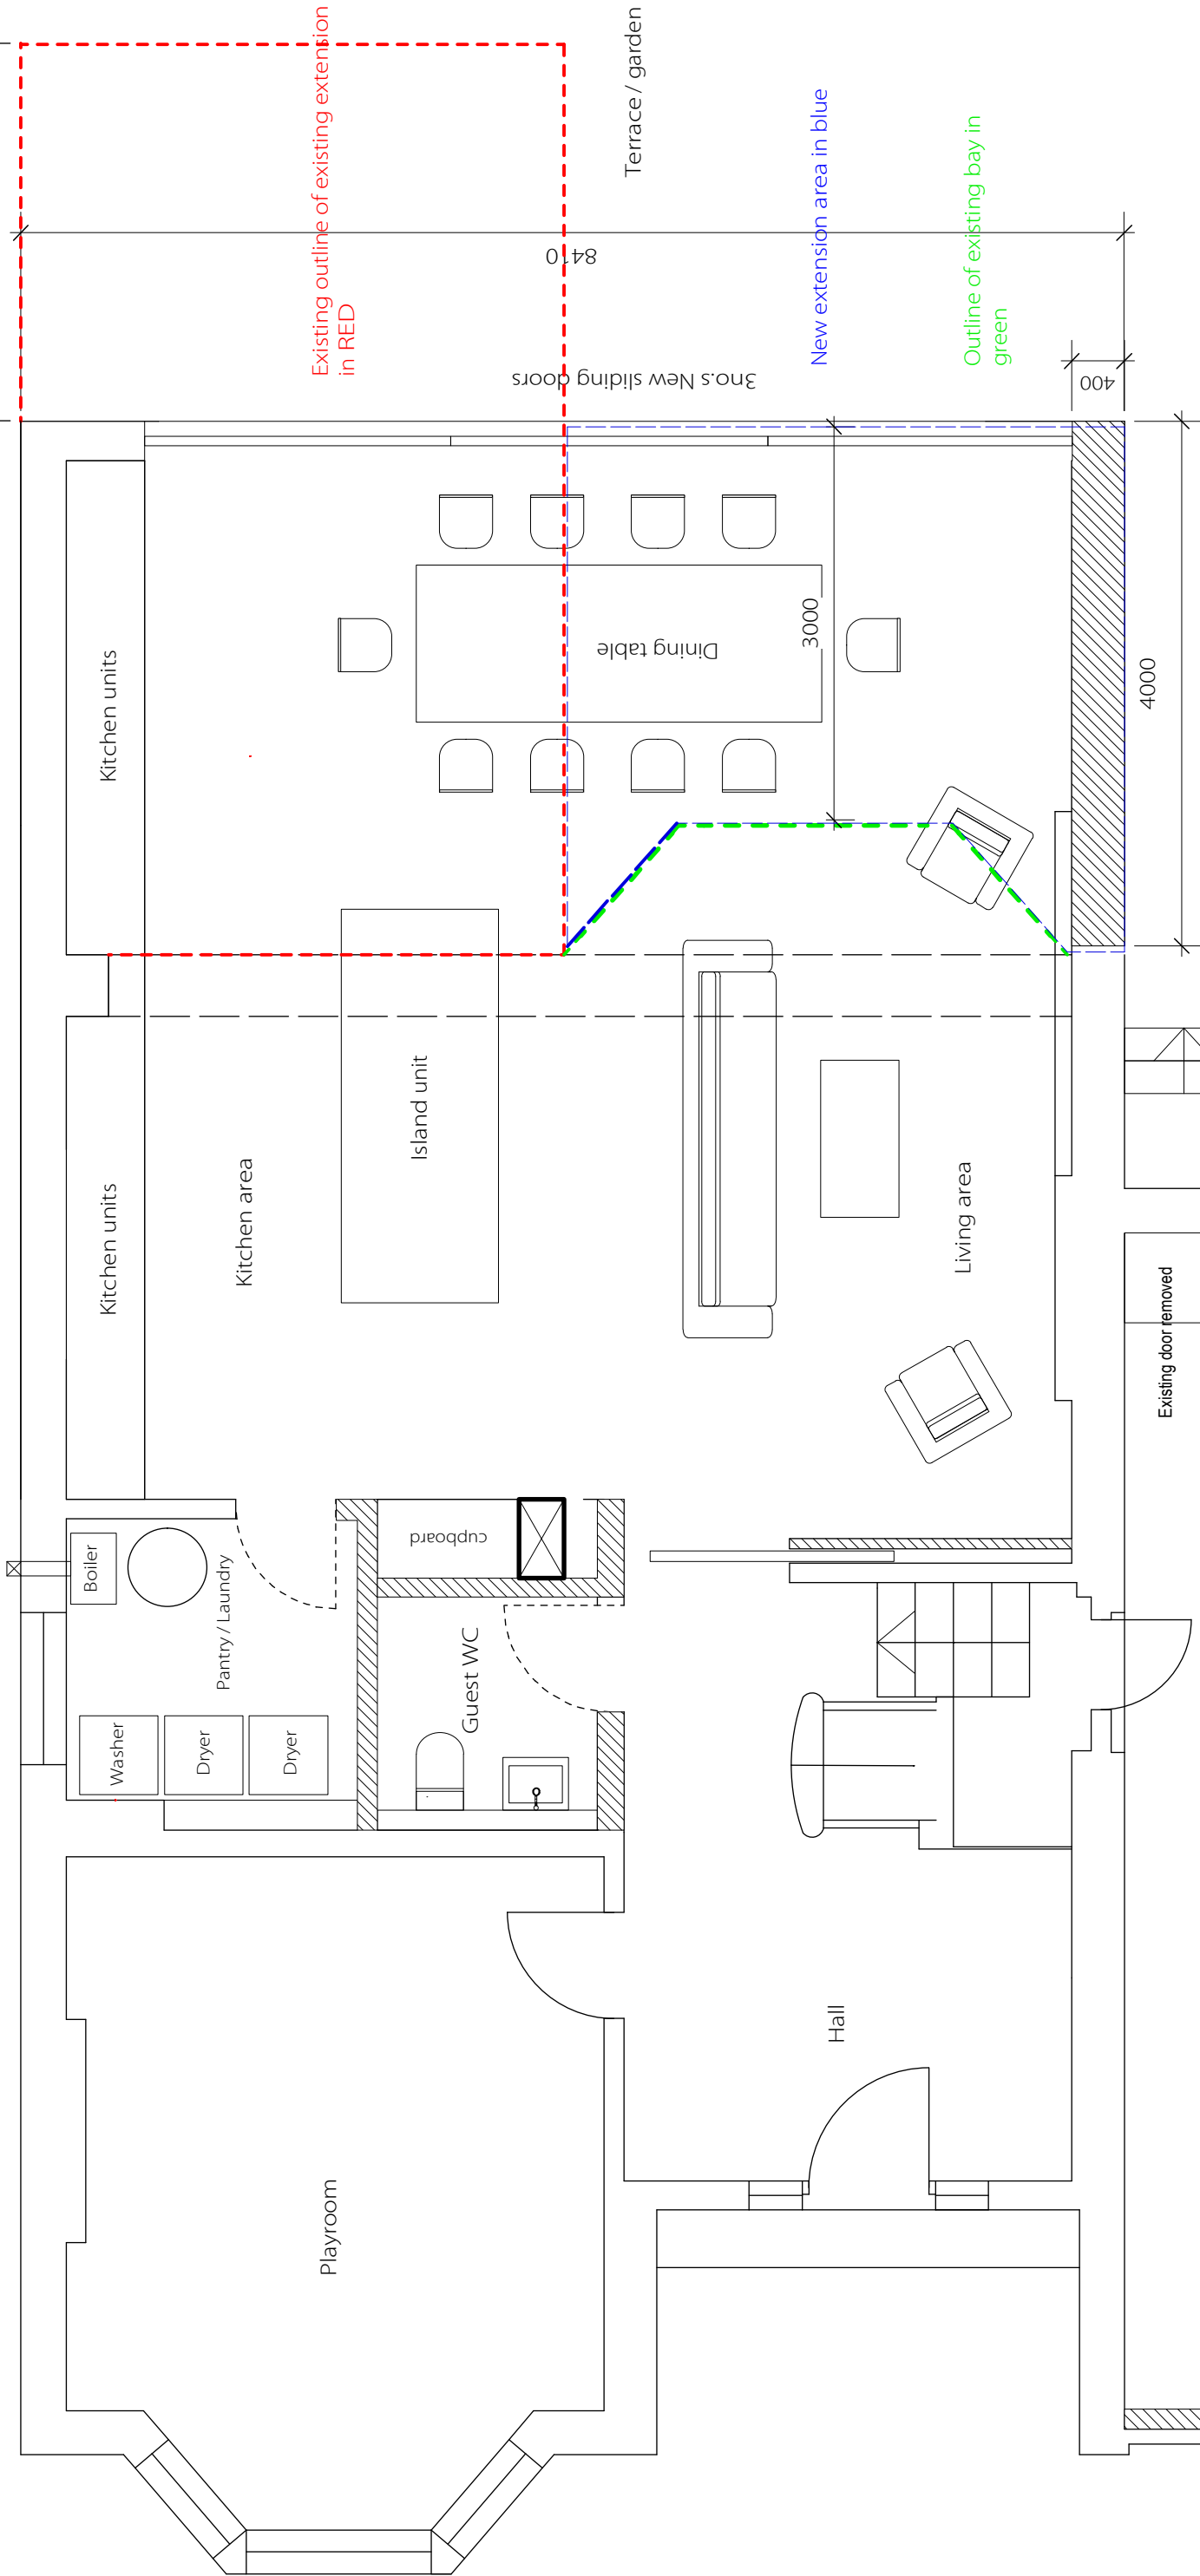

Existing outline of existing extension in RED

New extension area in blue

Outline of existing bay in green

3no.5 New sliding doors

Terrace / garden

8410

3000

4000

400

Site boundary line

New blockwork wall with insulation between.

Existing door removed

Storage unit

Playroom

Folding sliding doors

5000

Hall

Kitchen units

Kitchen units

Kitchen area

Island unit

Living area

Dining table

PLANNING ISSUE

14 Briardale Gardens NW3 Proposed Ground Floor Plan 1218/AP-001	
Date: 16/06/14	Scale: 1:50 @ A3
nicholas lee architects 34A Rosslyn Hill, London NW3 1NH Tel: 020 7435 9315	

NOTES:
All dimensions must be confirmed on site and verified with the Architect. Any discrepancies on the drawing must be reported to the Architect prior to any works being carried out on site.
Do not scale off drawing.
The copyright of this schedule / drawing remains with the Architect. No part of this schedule / drawing may be reproduced in any form or by any means, without the written permission of Nicholas Lee Architects.

