


Site boundary line

4000

Existing roof extension

8410

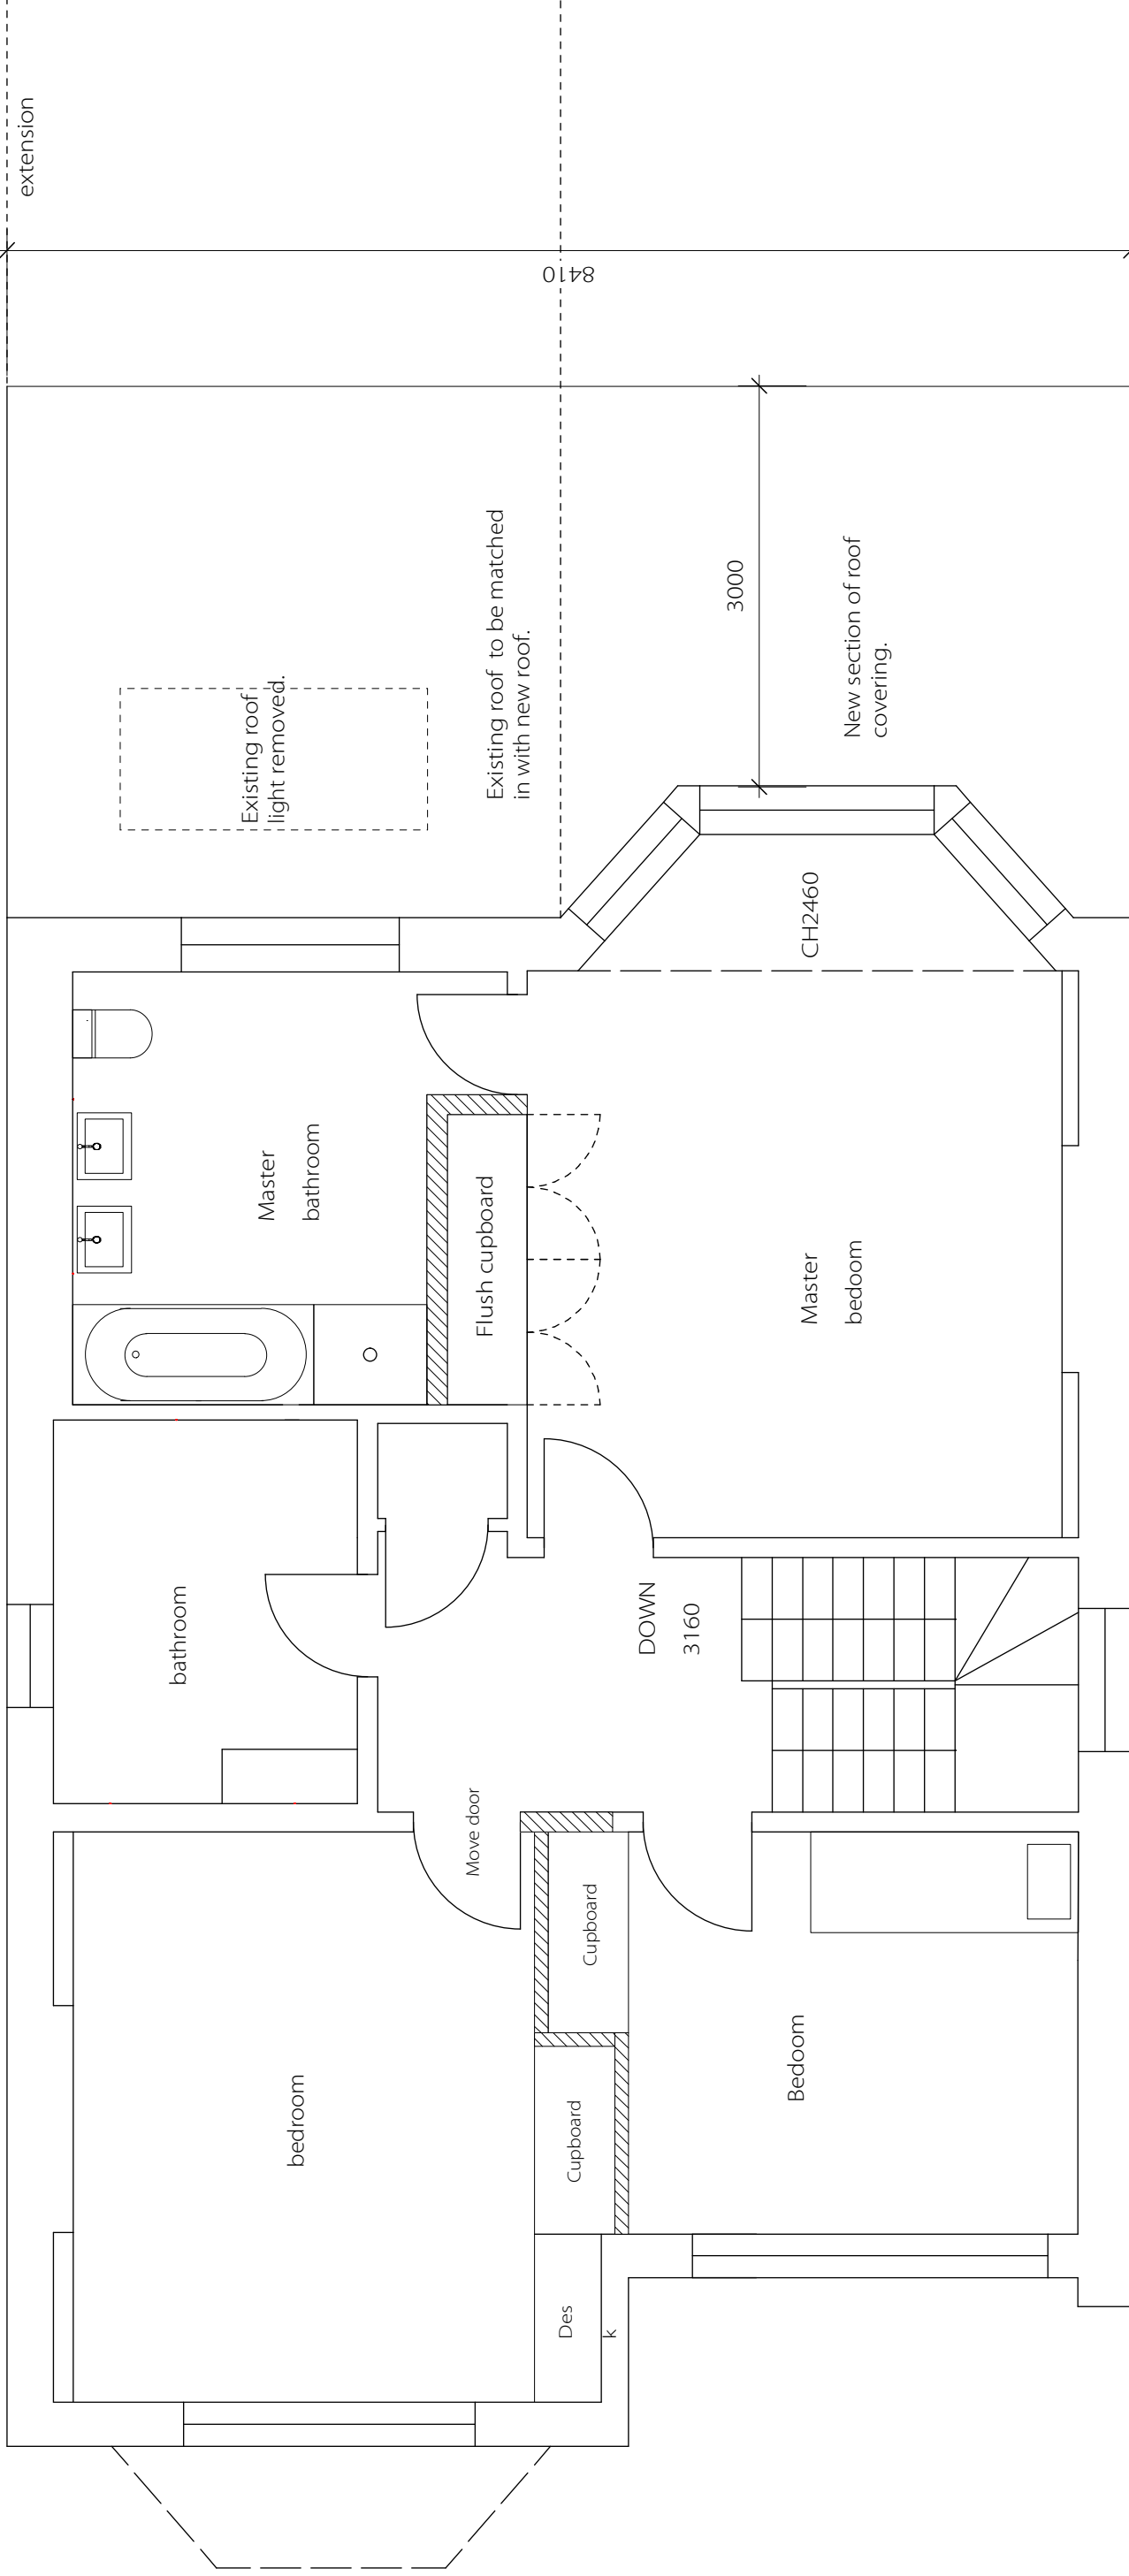

Site boundary line

Existing garage building

PLANNING ISSUE

14 Briardale Gardens NW3
 Proposed First Floor Plan
 1218/AP-002

Date: 16/06/14 Scale: 1:50 @ A3

nicholas lee architects
 34A Rossllyn Hill, London NW3 1NH
 Tel: 020 7435 9315


NOTES:

All dimensions must be confirmed on site and verified with the Architect. Any discrepancies on the drawing must be reported to the Architect prior to any works being carried out on site.

Do not scale off drawing.

The copyright of this schedule / drawing remains with the Architect. No part of this schedule / drawing may be reproduced in any form or by any means, without the written permission of Nicholas Lee Architects.

1m 2m 3m

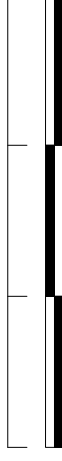

Scale