


**Notes**  
 All setting out of work to be checked before work commences.  
 Any errors to be reported to the Architect before any further work is carried out.  
 All work to be in accordance with the relevant Building Regulations.

**ISSUED FOR APPROVAL**

| Revision | Note                         | Date     | Revision | Note | Date |
|----------|------------------------------|----------|----------|------|------|
| A        | Issued for Planning Approval | 21/07/14 |          |      |      |
|          |                              |          |          |      |      |
|          |                              |          |          |      |      |
|          |                              |          |          |      |      |

| Project  |            |
|--|------------|
| GARDEN FLAT, 100 SAVERNAKE ROAD, LONDON, NW3 2JR |            |
| Date   | 21/07/2014 |
| Drawn by   | SS         |
| Checked by                                       | SS         |
| Scale  | 1:100 @ A3 |
| Title  |            |
| GROUND FLOOR PLAN AS PROPOSED                    |            |
| Drawing No. 1037 APL 101                         |            |
| Rev. A   |            |

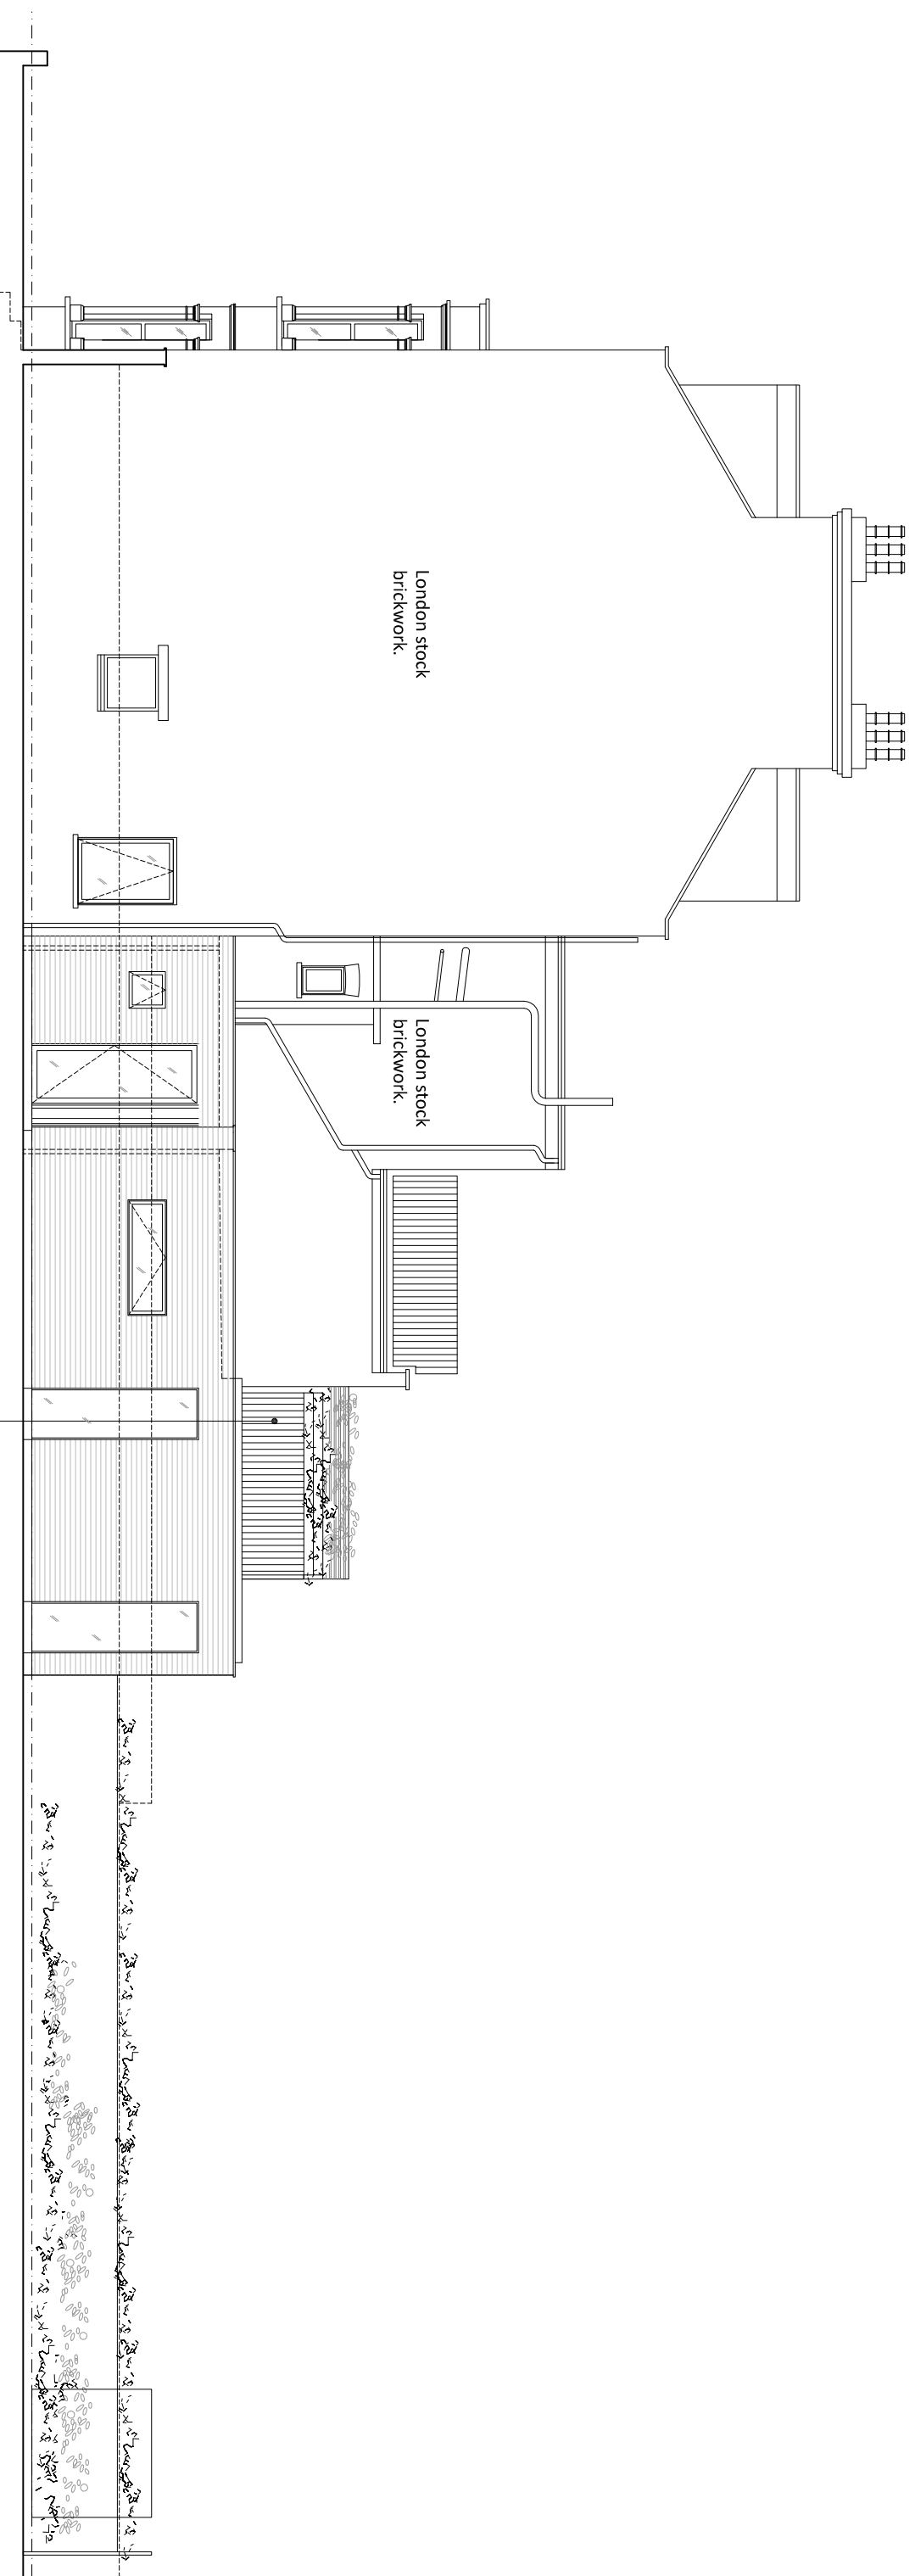


**Notes**

All setting out of work to be checked before work commences.  
 Any errors to be reported to the Architect before any further work is carried out.  
 All work to be in accordance with the relevant Building Regulations.

**ISSUED FOR APPROVAL**

| Revision | Note                         | Date     | Revision | Note | Date |
|----------|------------------------------|----------|----------|------|------|
| A        | Issued for Planning Approval | 21/07/14 |          |      |      |
|          |                              |          |          |      |      |
|          |                              |          |          |      |      |
|          |                              |          |          |      |      |

| Project  |            |
|--|------------|
| GARDEN FLAT, 100 SAVERNAKE ROAD, LONDON, NW3 2JR |            |
| Date   | 21/07/2014 |
| Drawn by   | SS         |
| Checked by                                       | SS         |
| Scale  | 1:100 @ A3 |
| Title  |            |
| SIDE ELEVATION AS PROPOSED                       |            |
| Drawing No. 1037 APL 102                         |            |
| Rev. A   |            |

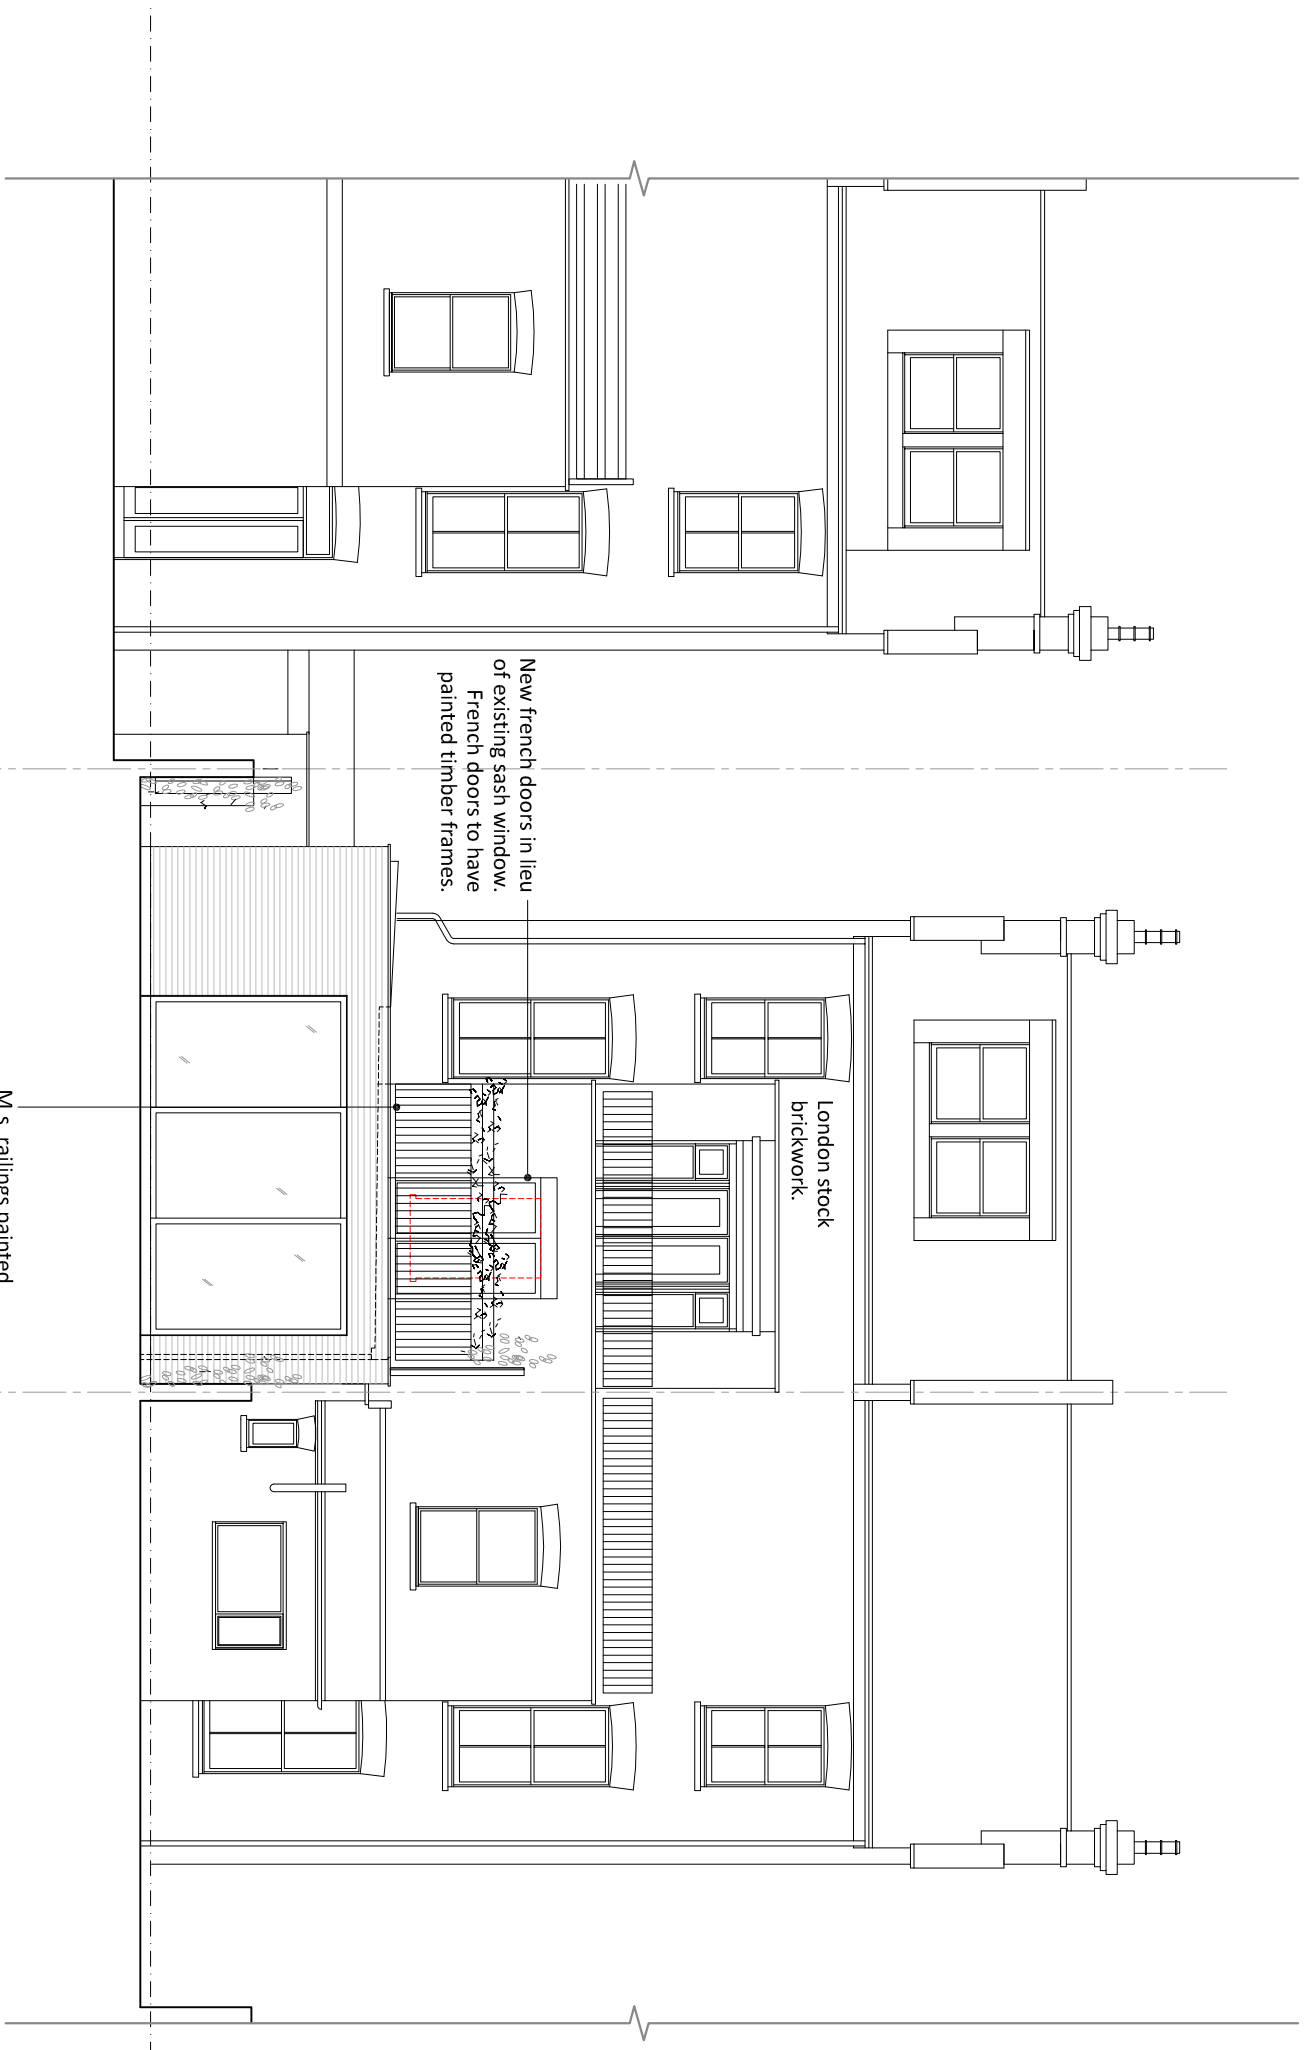


**Notes**  
 All setting out of work to be checked before work commences.  
 Any errors to be reported to the Architect before any further work is carried out.  
 All work to be in accordance with the relevant Building Regulations.

**ISSUED FOR APPROVAL**

| Revision | Note                         | Date     | Revision | Note | Date |
|----------|------------------------------|----------|----------|------|------|
| A        | Issued for Planning Approval | 21/07/14 |          |      |      |
|          |                              |          |          |      |      |
|          |                              |          |          |      |      |
|          |                              |          |          |      |      |

| Project  |            | Title                      |            |
|--|------------|----------------------------|------------|
| GARDEN FLAT, 100 SAVERNAKE ROAD, LONDON, NW3 2JR |            | REAR ELEVATION AS PROPOSED |            |
| Date   | 21/07/2014 | Checked by                 | SS         |
| Drawn by   | SS         | Scale                      | 1:100 @ A3 |
| Drawing No. 1037 AP1 103                         |            | Rev. A                     |            |

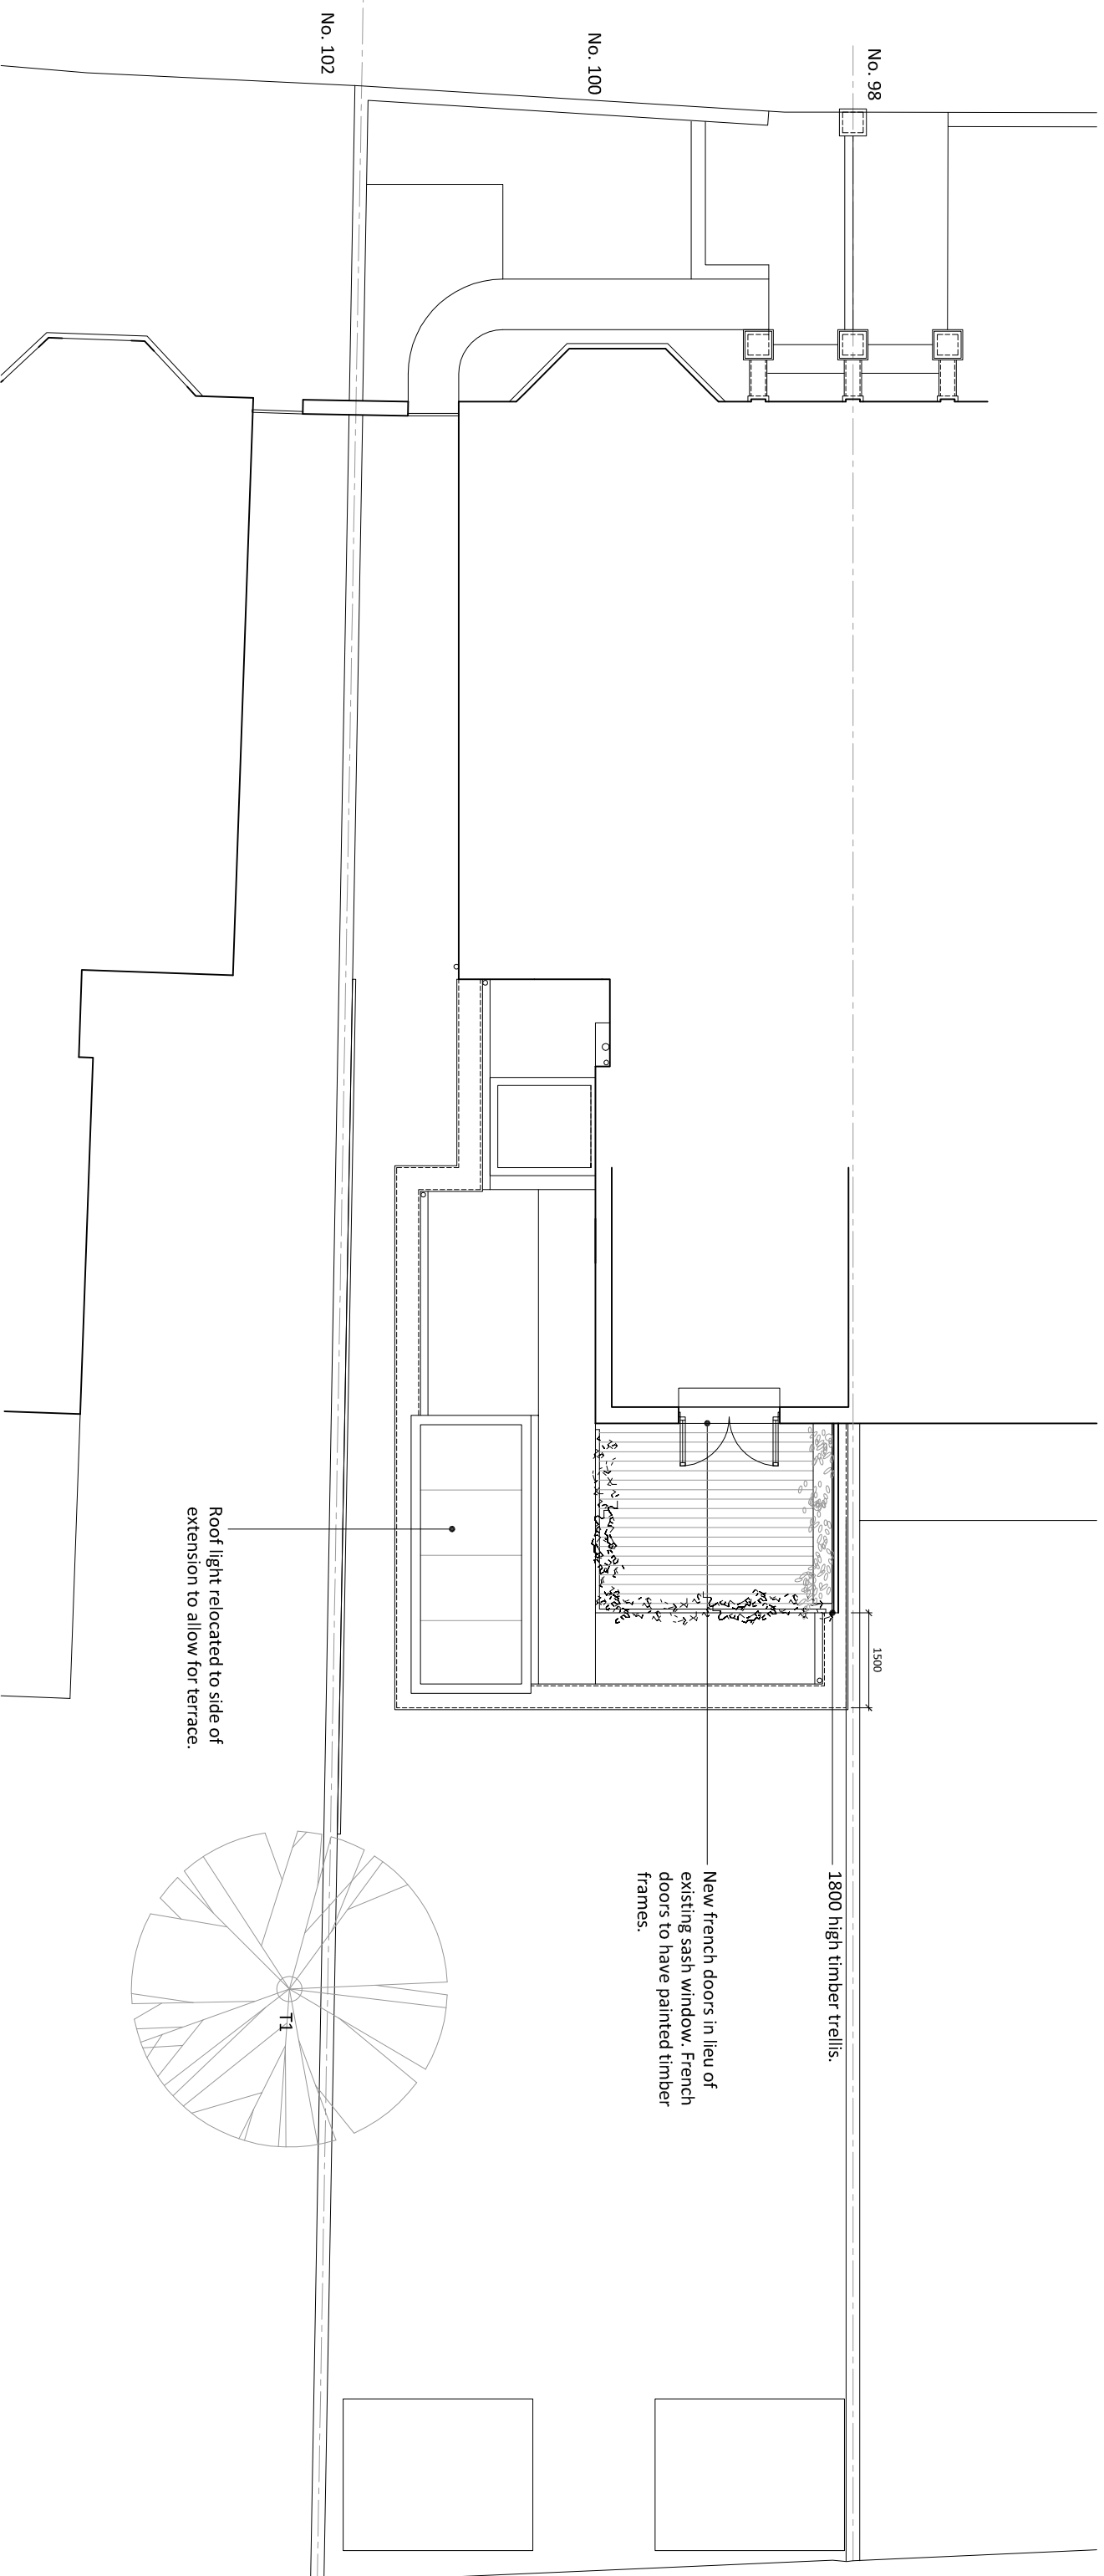


**Notes**

All setting out of work to be checked before work commences.  
 Any errors to be reported to the Architect before any further work is carried out.  
 All work to be in accordance with the relevant Building Regulations.

**ISSUED FOR APPROVAL**

| Revision | Note                         | Date     | Revision | Note | Date |
|----------|------------------------------|----------|----------|------|------|
| A        | Issued for Planning Approval | 21/07/14 |          |      |      |
|          |                              |          |          |      |      |
|          |                              |          |          |      |      |
|          |                              |          |          |      |      |
|          |                              |          |          |      |      |

| Project  |            |
|--|------------|
| GARDEN FLAT, 100 SAVERLAKE ROAD, LONDON, NW3 2JR |            |
| Date   | 21/07/2014 |
| Drawn by   | SS         |
| Checked by                                       | SS         |
| Scale  | 1:100 @ A3 |
| Title  |            |
| ROOF PLAN AS PROPOSED                            |            |
| Drawing No. 1037 APL 004                         |            |
| Rev. A   |            |

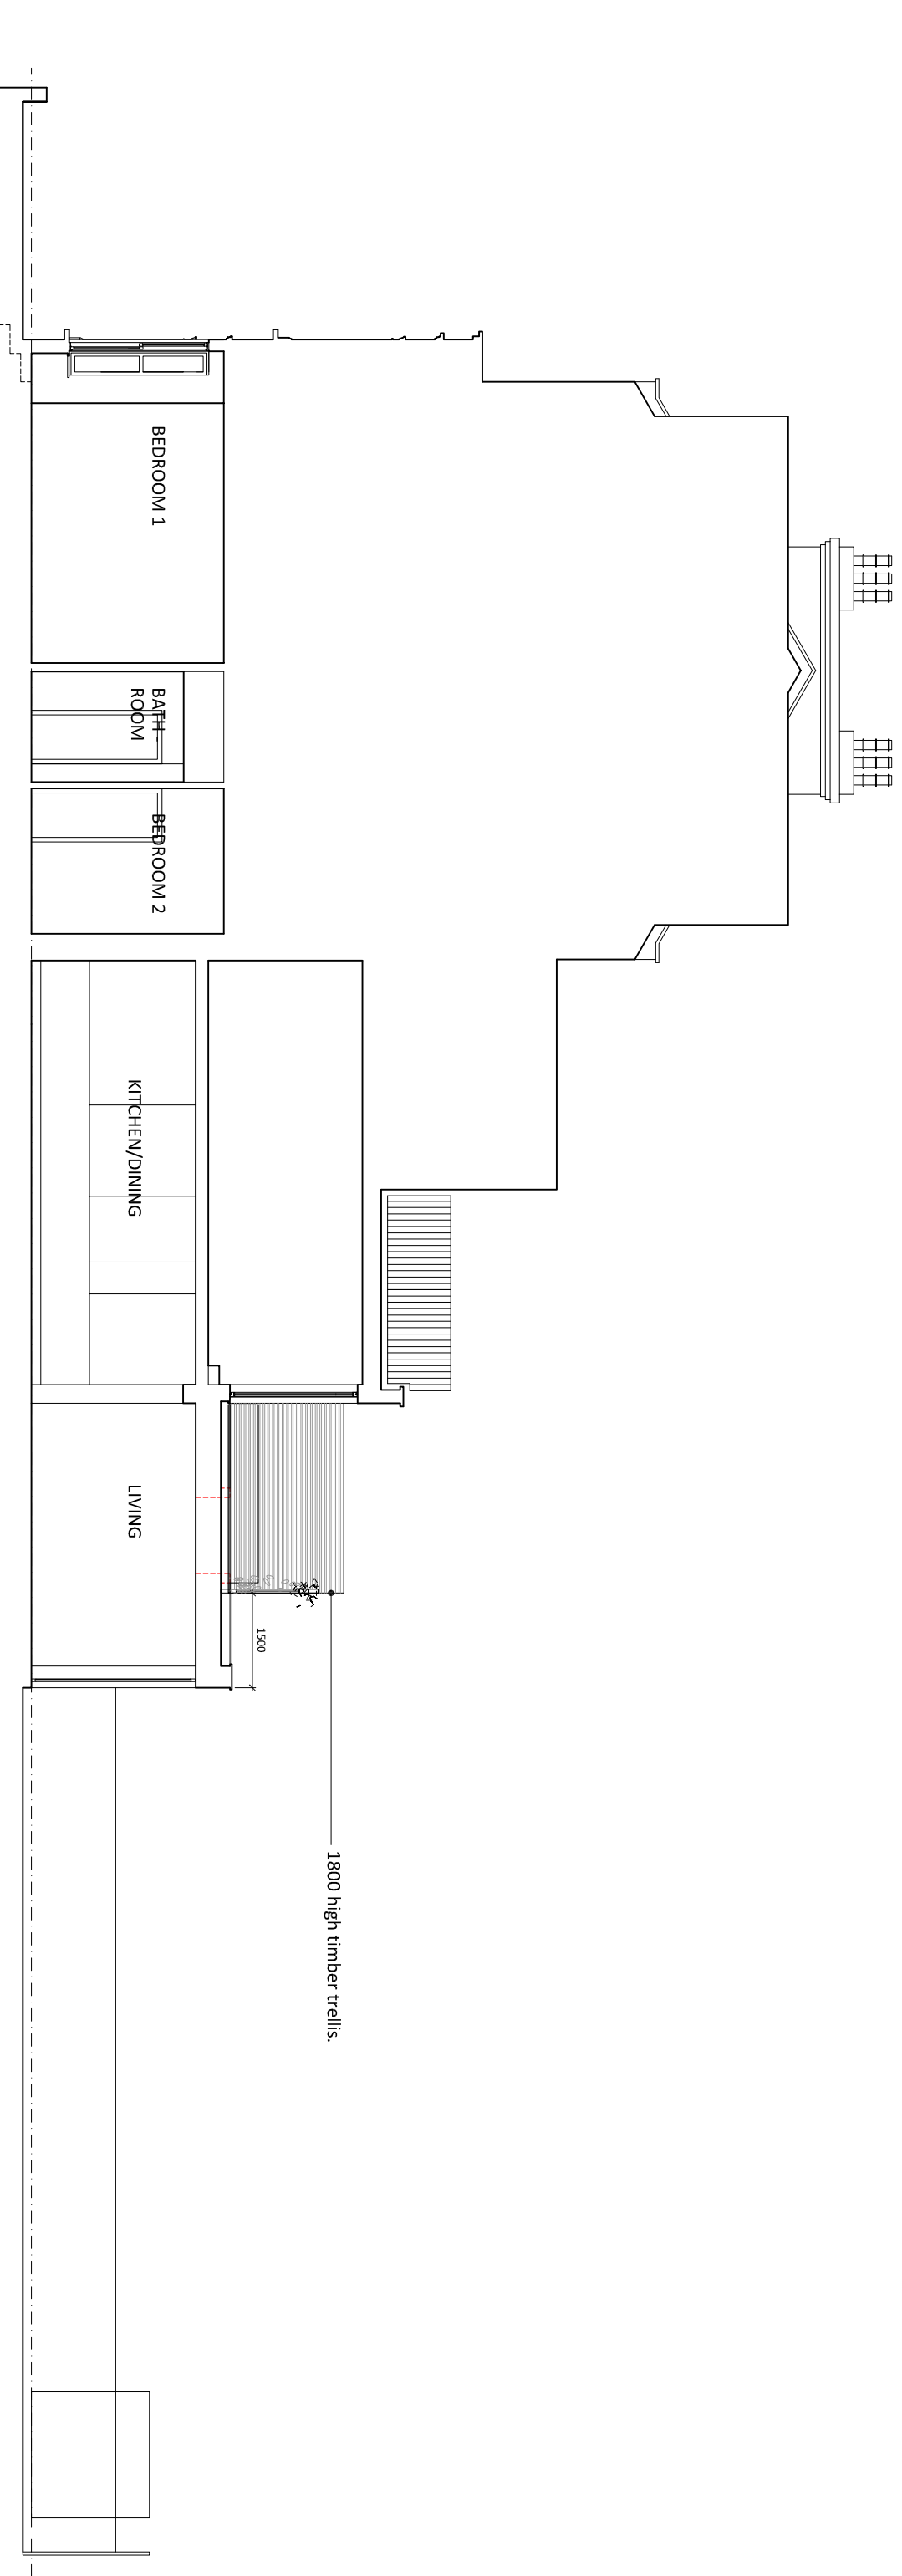

**Notes**

All setting out of work to be checked before work commences.  
 Any errors to be reported to the Architect before any further work is carried out.  
 All work to be in accordance with the relevant Building Regulations.

**ISSUED FOR APPROVAL**

| Revision | Note                         | Date     | Revision | Note | Date |
|----------|------------------------------|----------|----------|------|------|
| A        | Issued for Planning Approval | 21/07/14 |          |      |      |
|          |                              |          |          |      |      |
|          |                              |          |          |      |      |
|          |                              |          |          |      |      |

| Project  |            |
|--|------------|
| GARDEN FLAT, 100 SAVERNAKE ROAD, LONDON, NW3 2JR |            |
| Date   | 21/07/2014 |
| Drawn by   | SS         |
| Checked by                                       | SS         |
| Scale  | 1:100 @ A3 |
| Title  |            |
| SECTION AA AS PROPOSED                           |            |
| Drawing No. 1037 APL 105                         |            |
| Rev. A   |            |