



Front Elevation

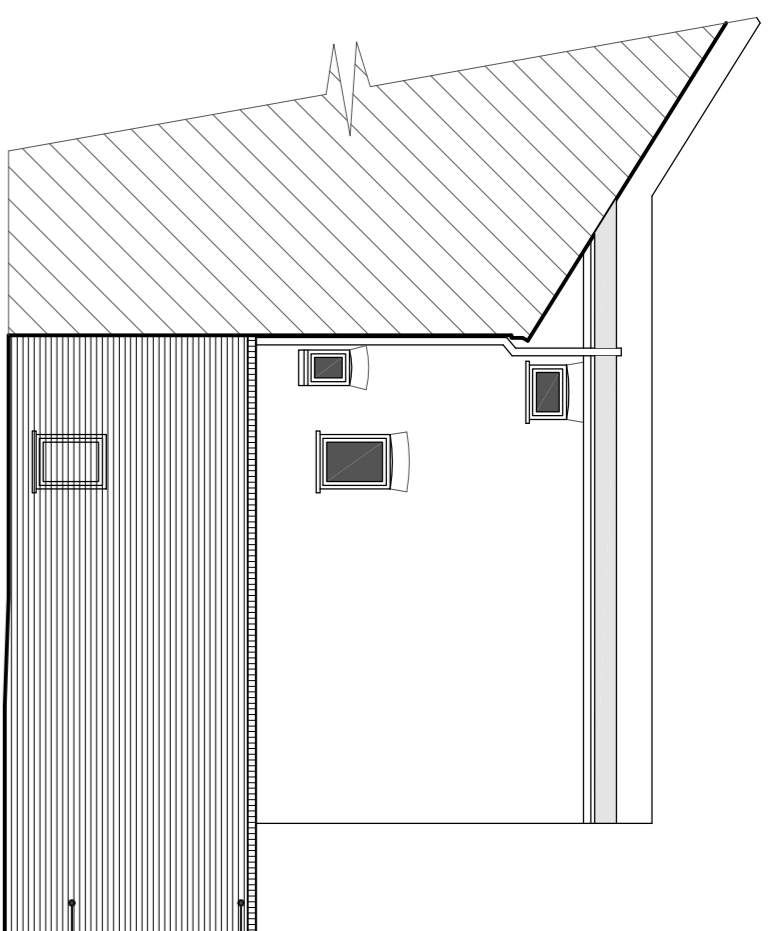


Side Elevation




Rear Elevation

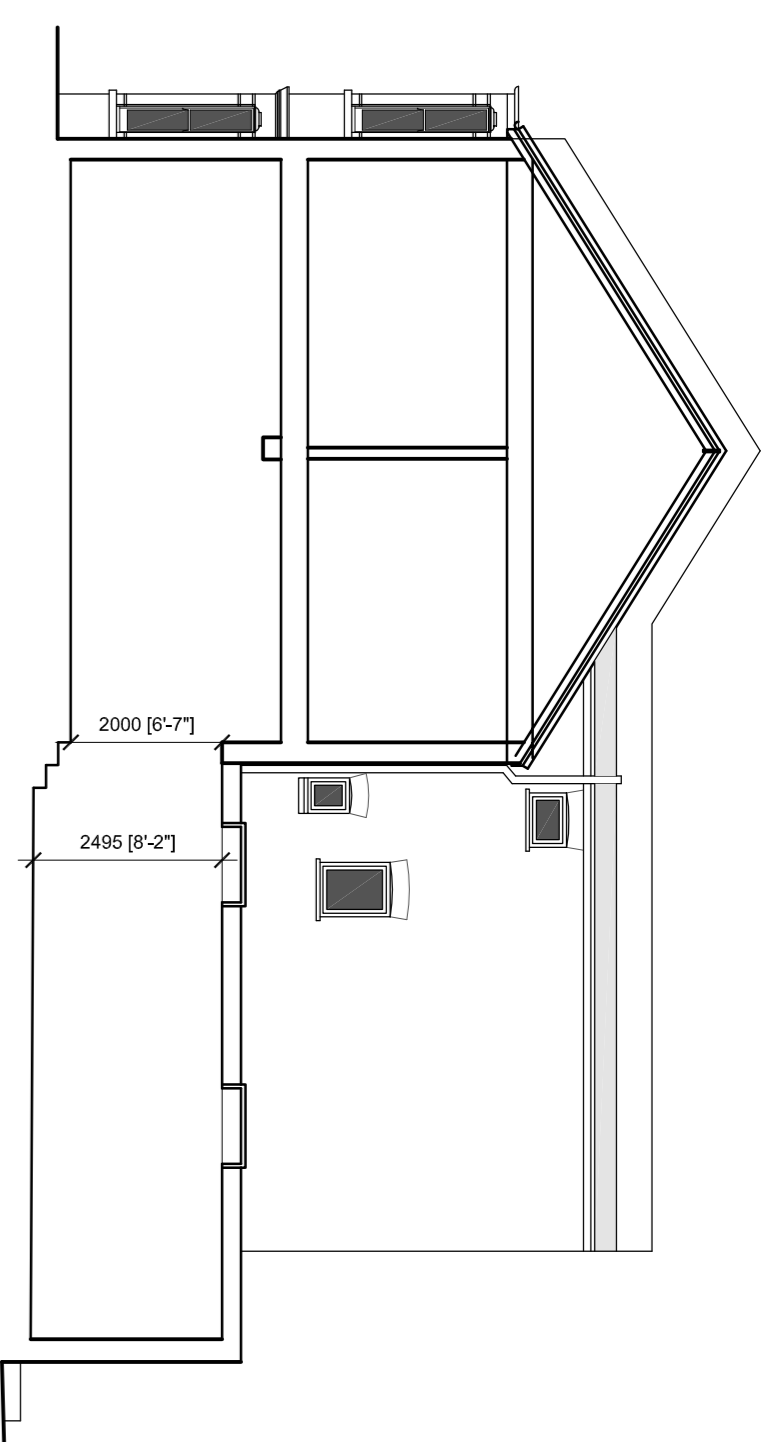


Section A-A

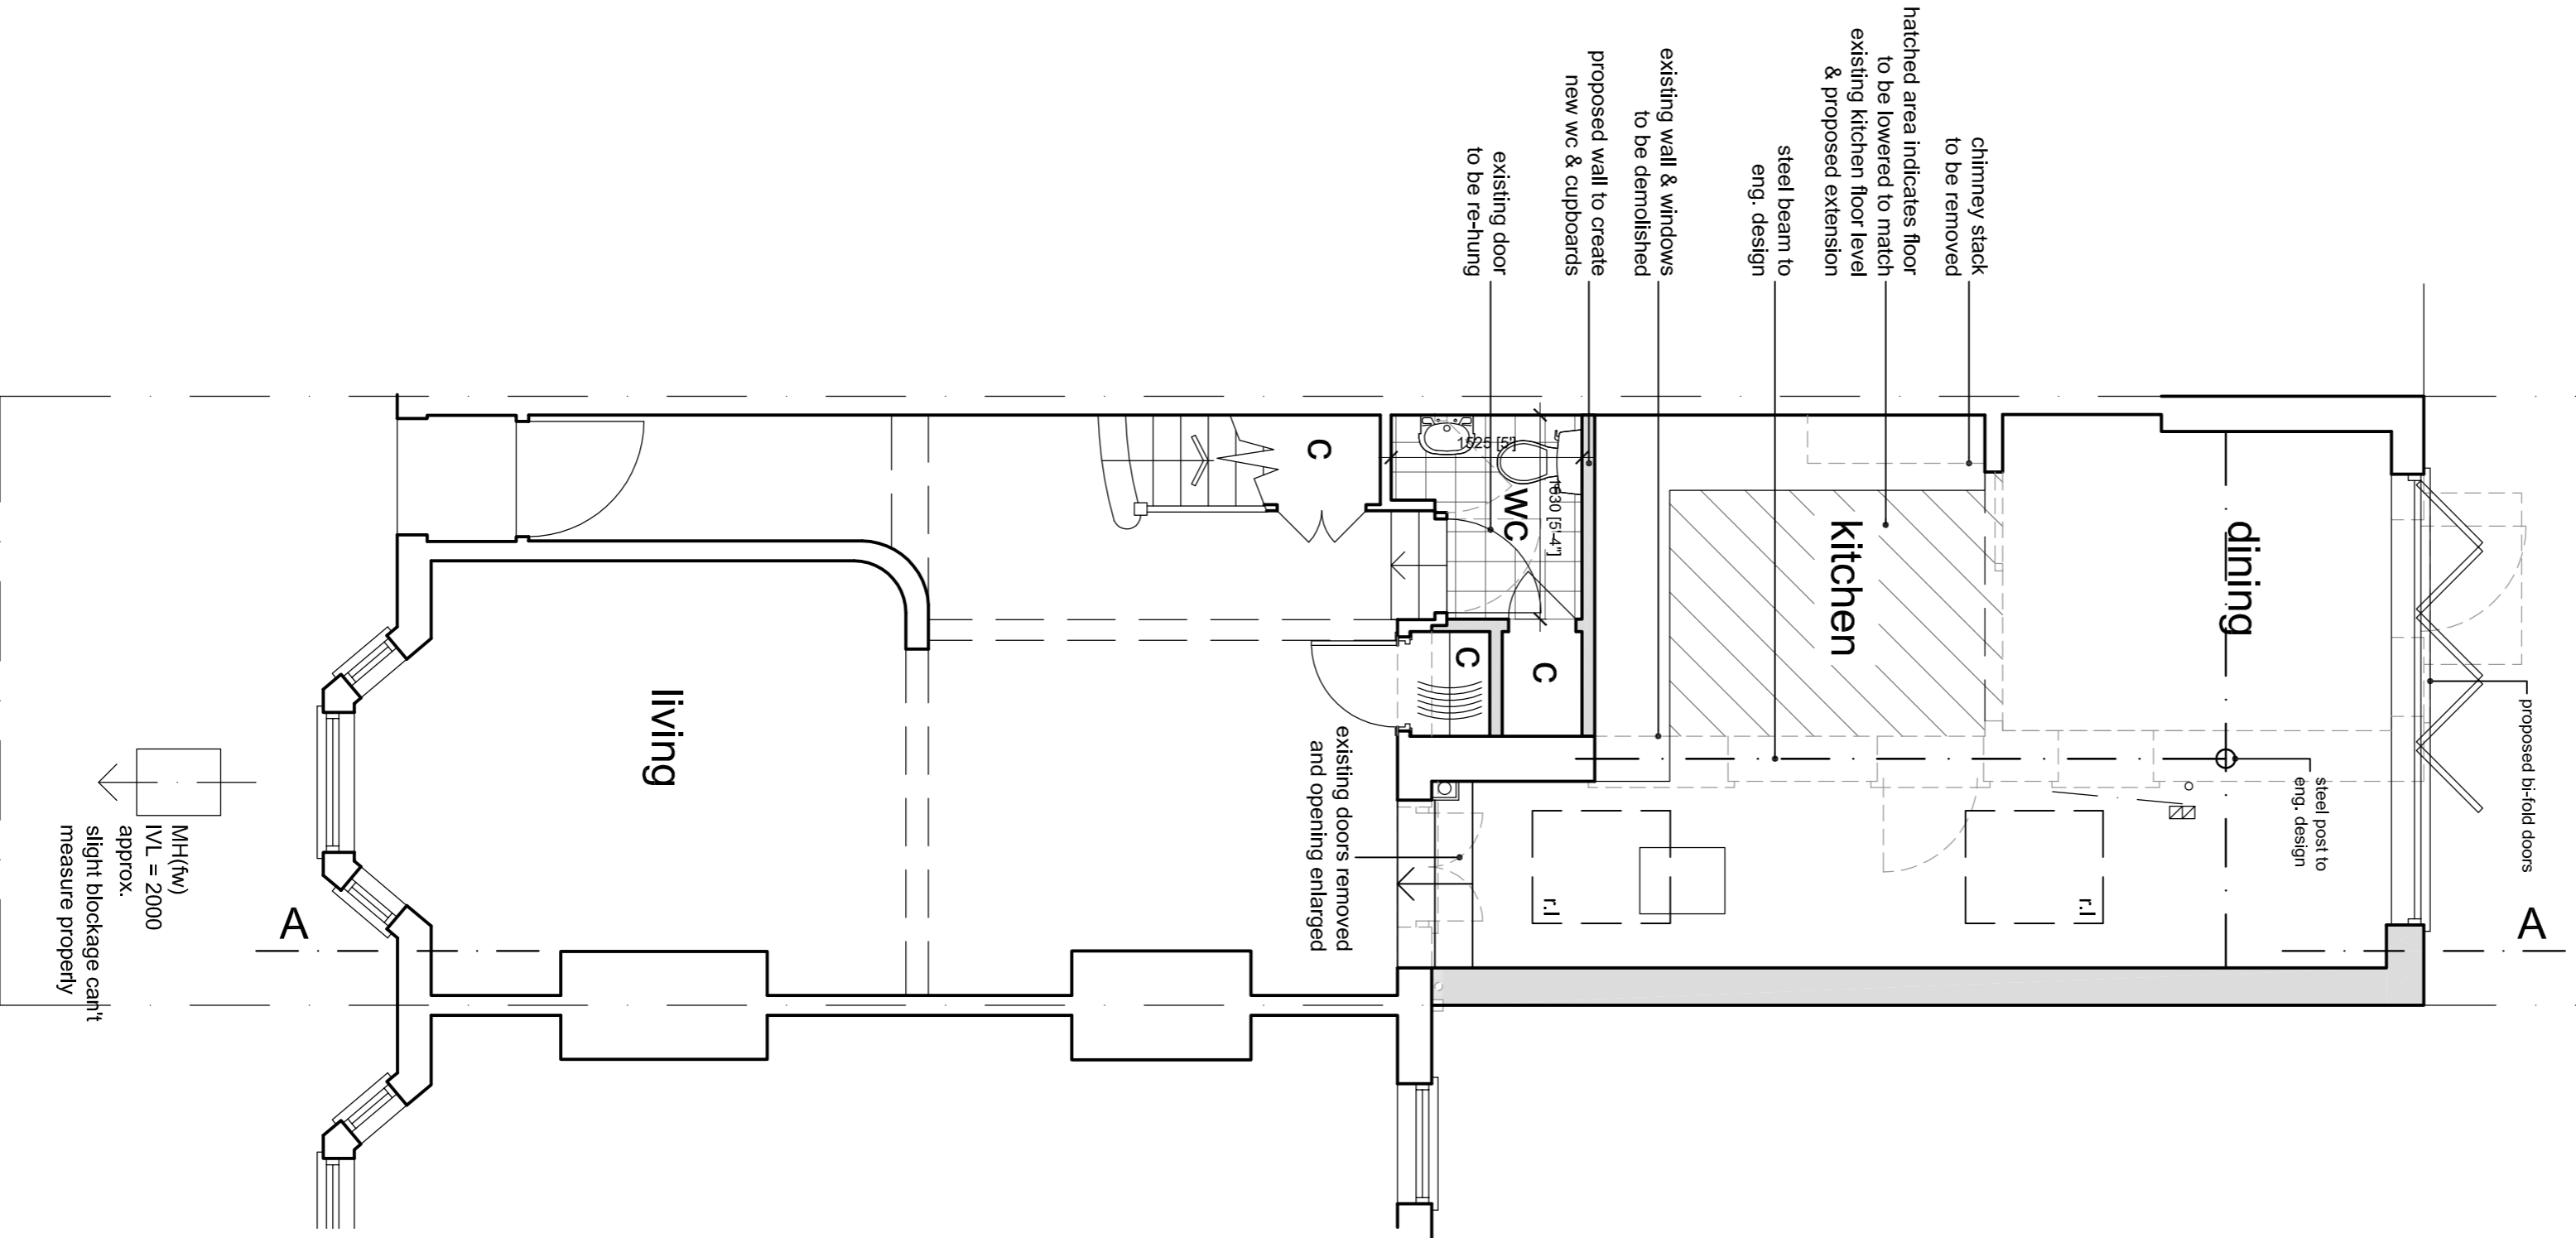


Ground Floor Plan

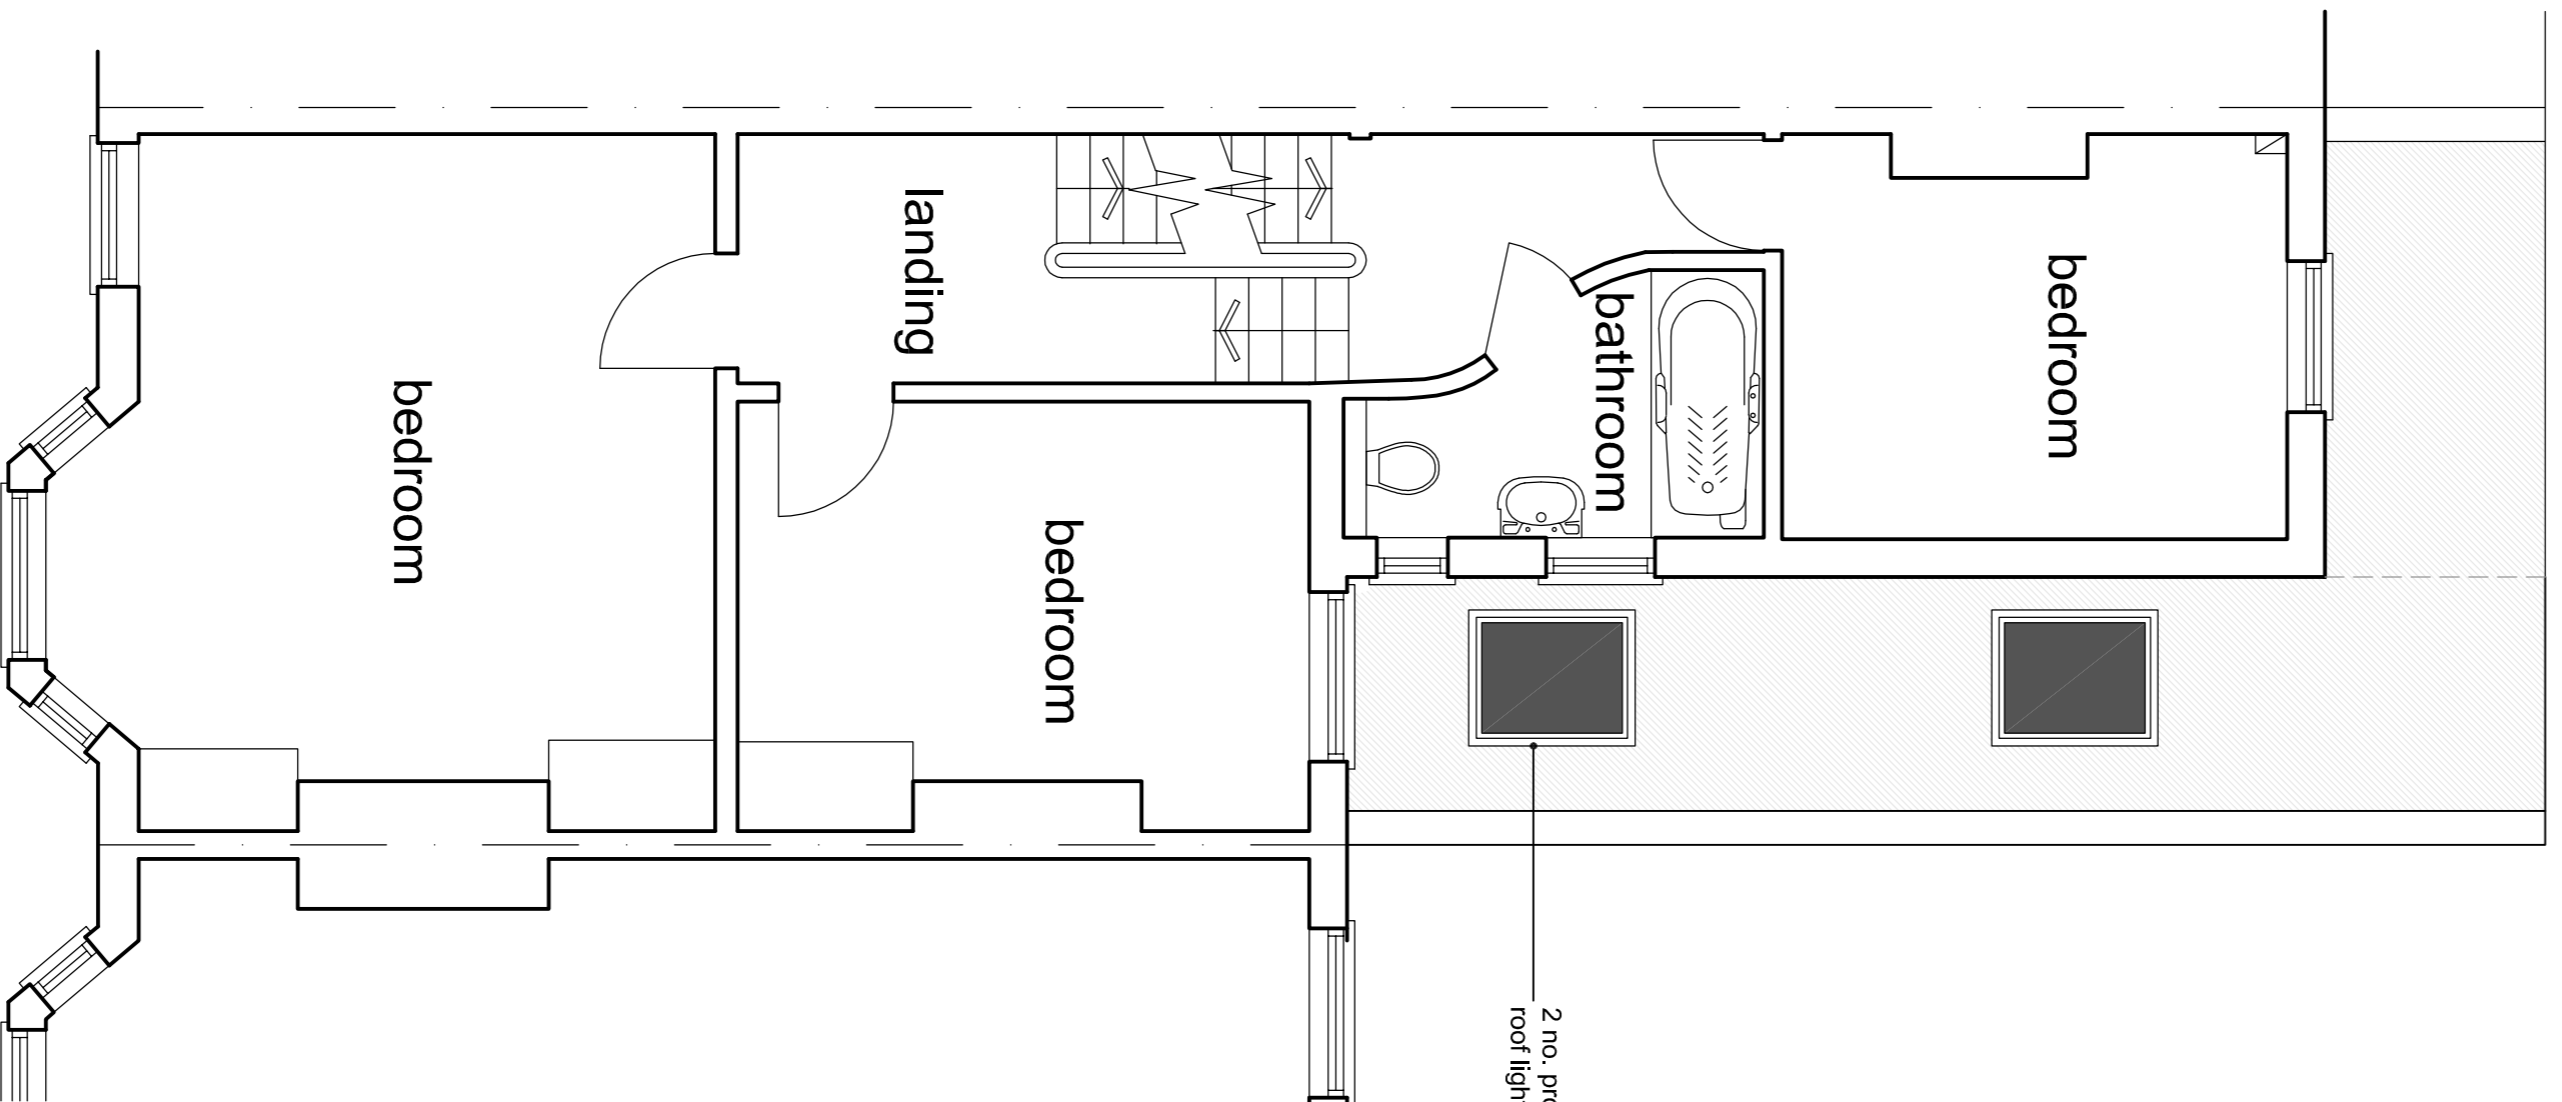

First Floor Plan

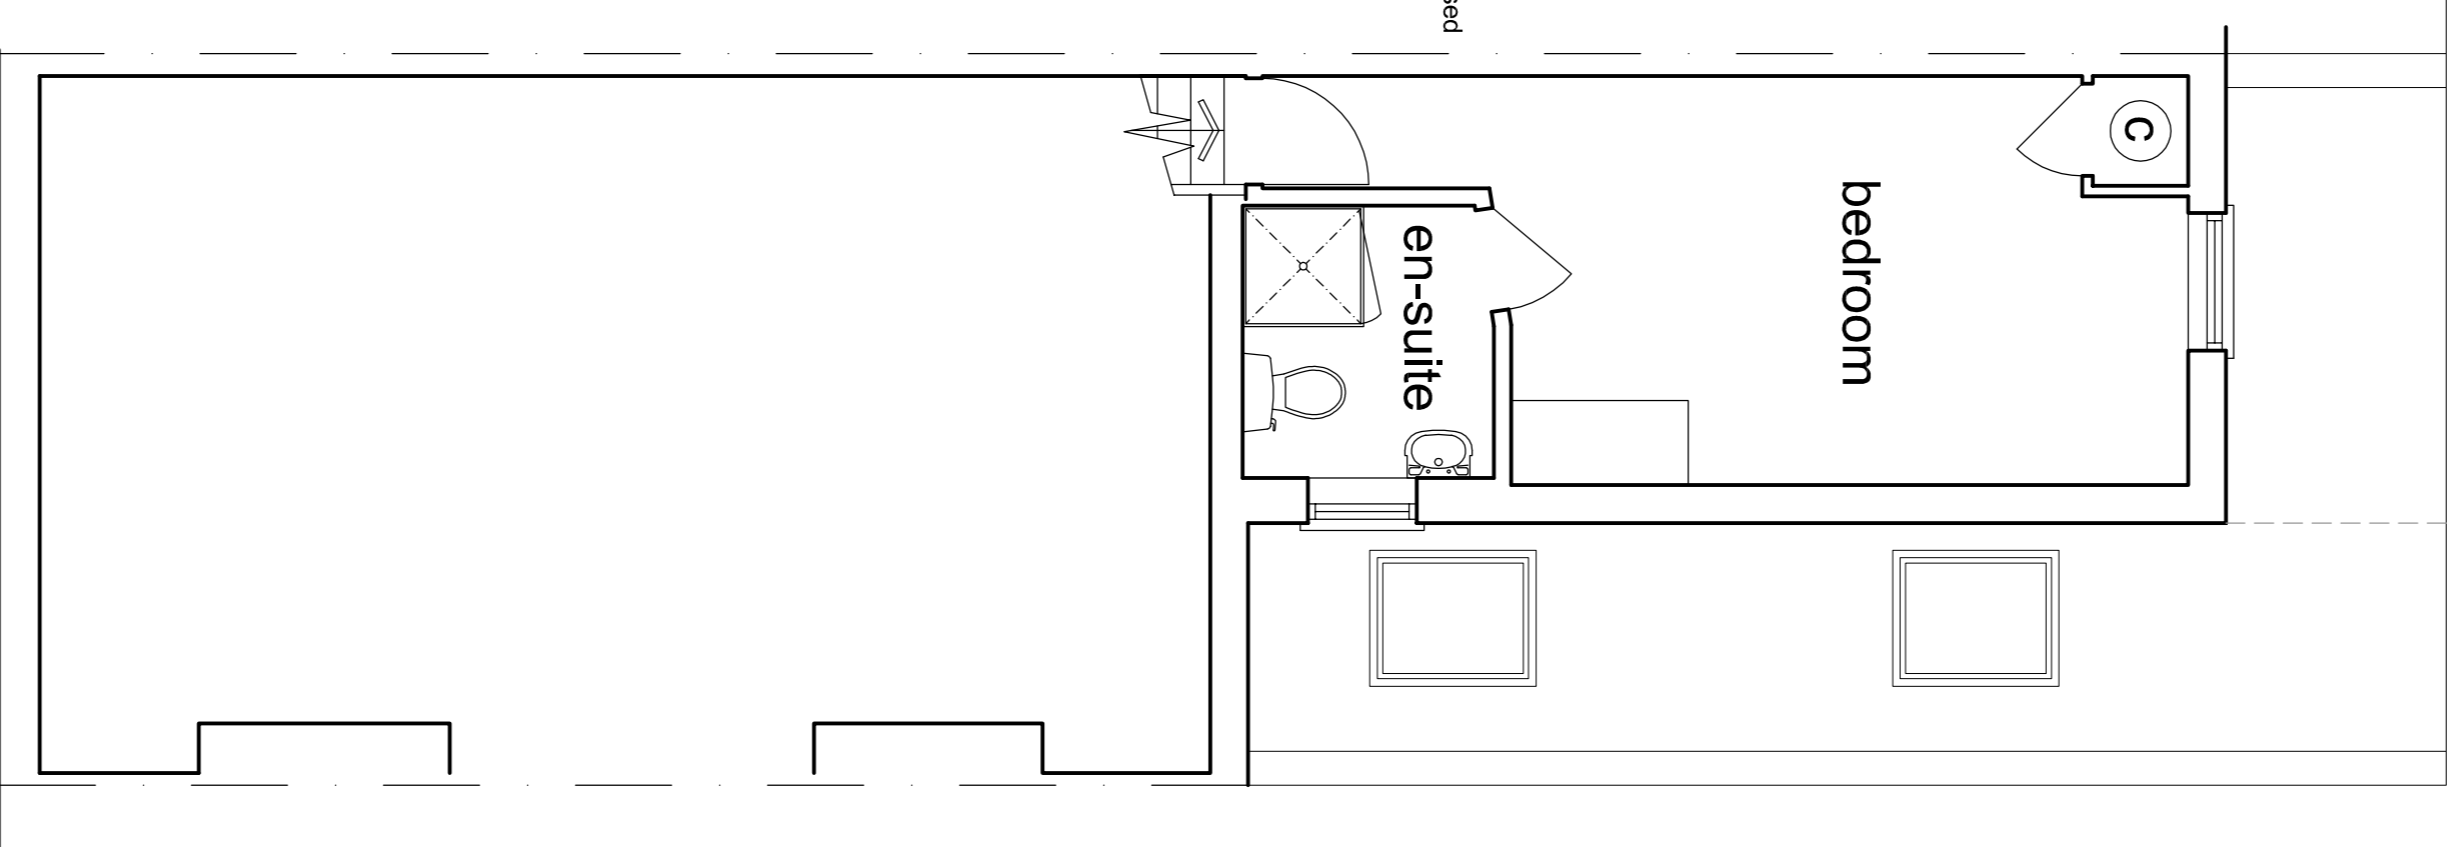


Second Floor Plan

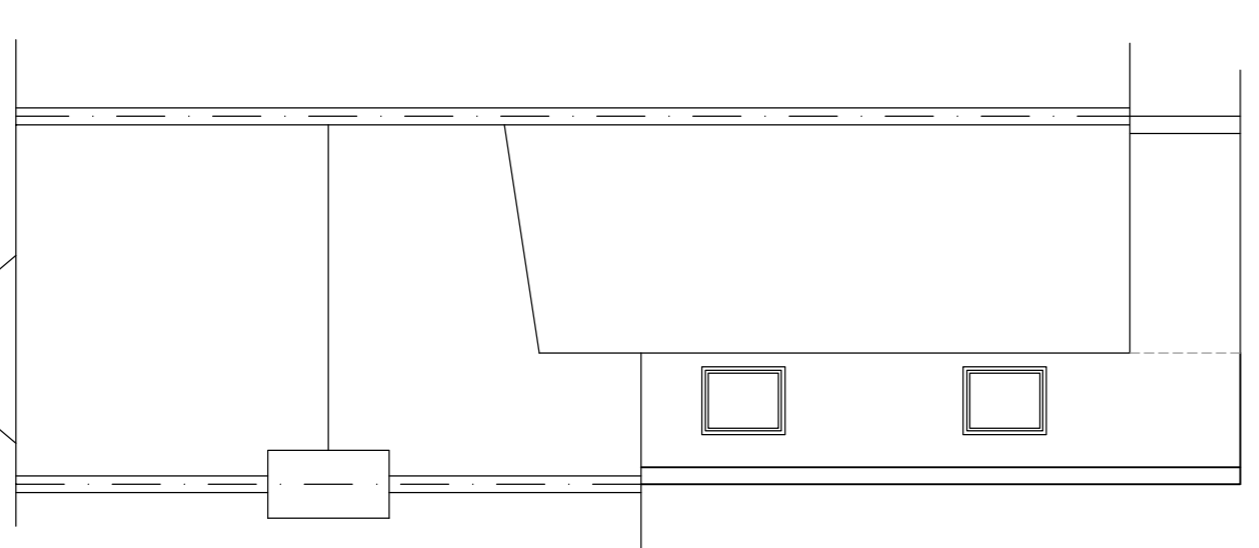

Roof Plan



Location Plan 1:1250

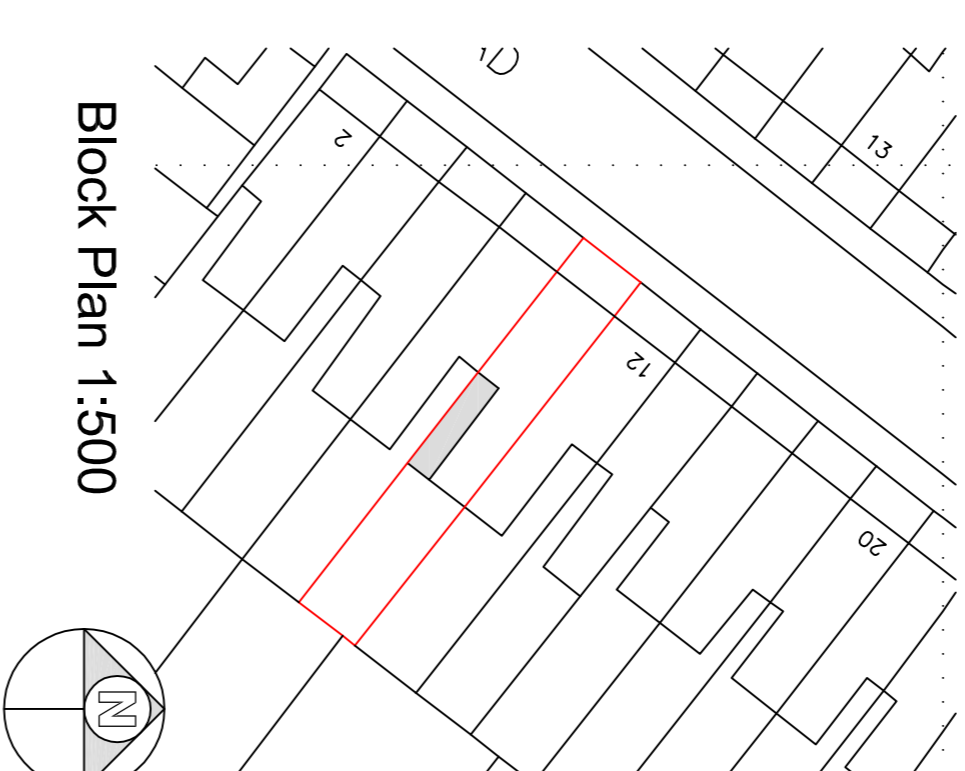

Block Plan 1:500

notes:
any discrepancies should be reported immediately
all dimensions should be checked on site prior to commencement of work
site survey based on Ordnance Survey information provided by proca systems plc. the user should verify the accuracy of these data. all users of current users or features will be identified in the product.
the product does not give details about the actual state or condition of the site nor should it be used or taken to indicate or exclude actual suitability or unsuitability of the site for any particular purpose, or used as a substitute for any physical investigation or inspection.
drawings to be read in accordance with the dwelling emission rate (derrier) calculation, the dwelling must be built as designed meeting the criteria set for air permeability.
© HERTFORD PLANNING SERVICE
note
when printing off pdf's, it is the responsibility of the user to verify that the resulting prints are to scale on the appropriate sized sheet.
also that the scale bars on the plan measure correctly.

Date December 2013
Scale 1:50/1:100
Sheet size A1
Drawn GPS
11468-P002-A

Client Mrs K Everett
Description Extension and Alterations
Project 10 Burrard Road London NW6 1DB
Drawing PROPOSED Plans & Elevations

Westgate House, 37-41 Castle Street, Hertford, Herts SG1 4 1HH
Tel: 01992 552173 Fax: 01992 587643
Email: contact@herfordplanning.co.uk
www.herfordplanning.co.uk

Chartered Institute of Architectural Technologists
hps Hertford Planning Service
Architecture & Planning