


STATION SQUARE

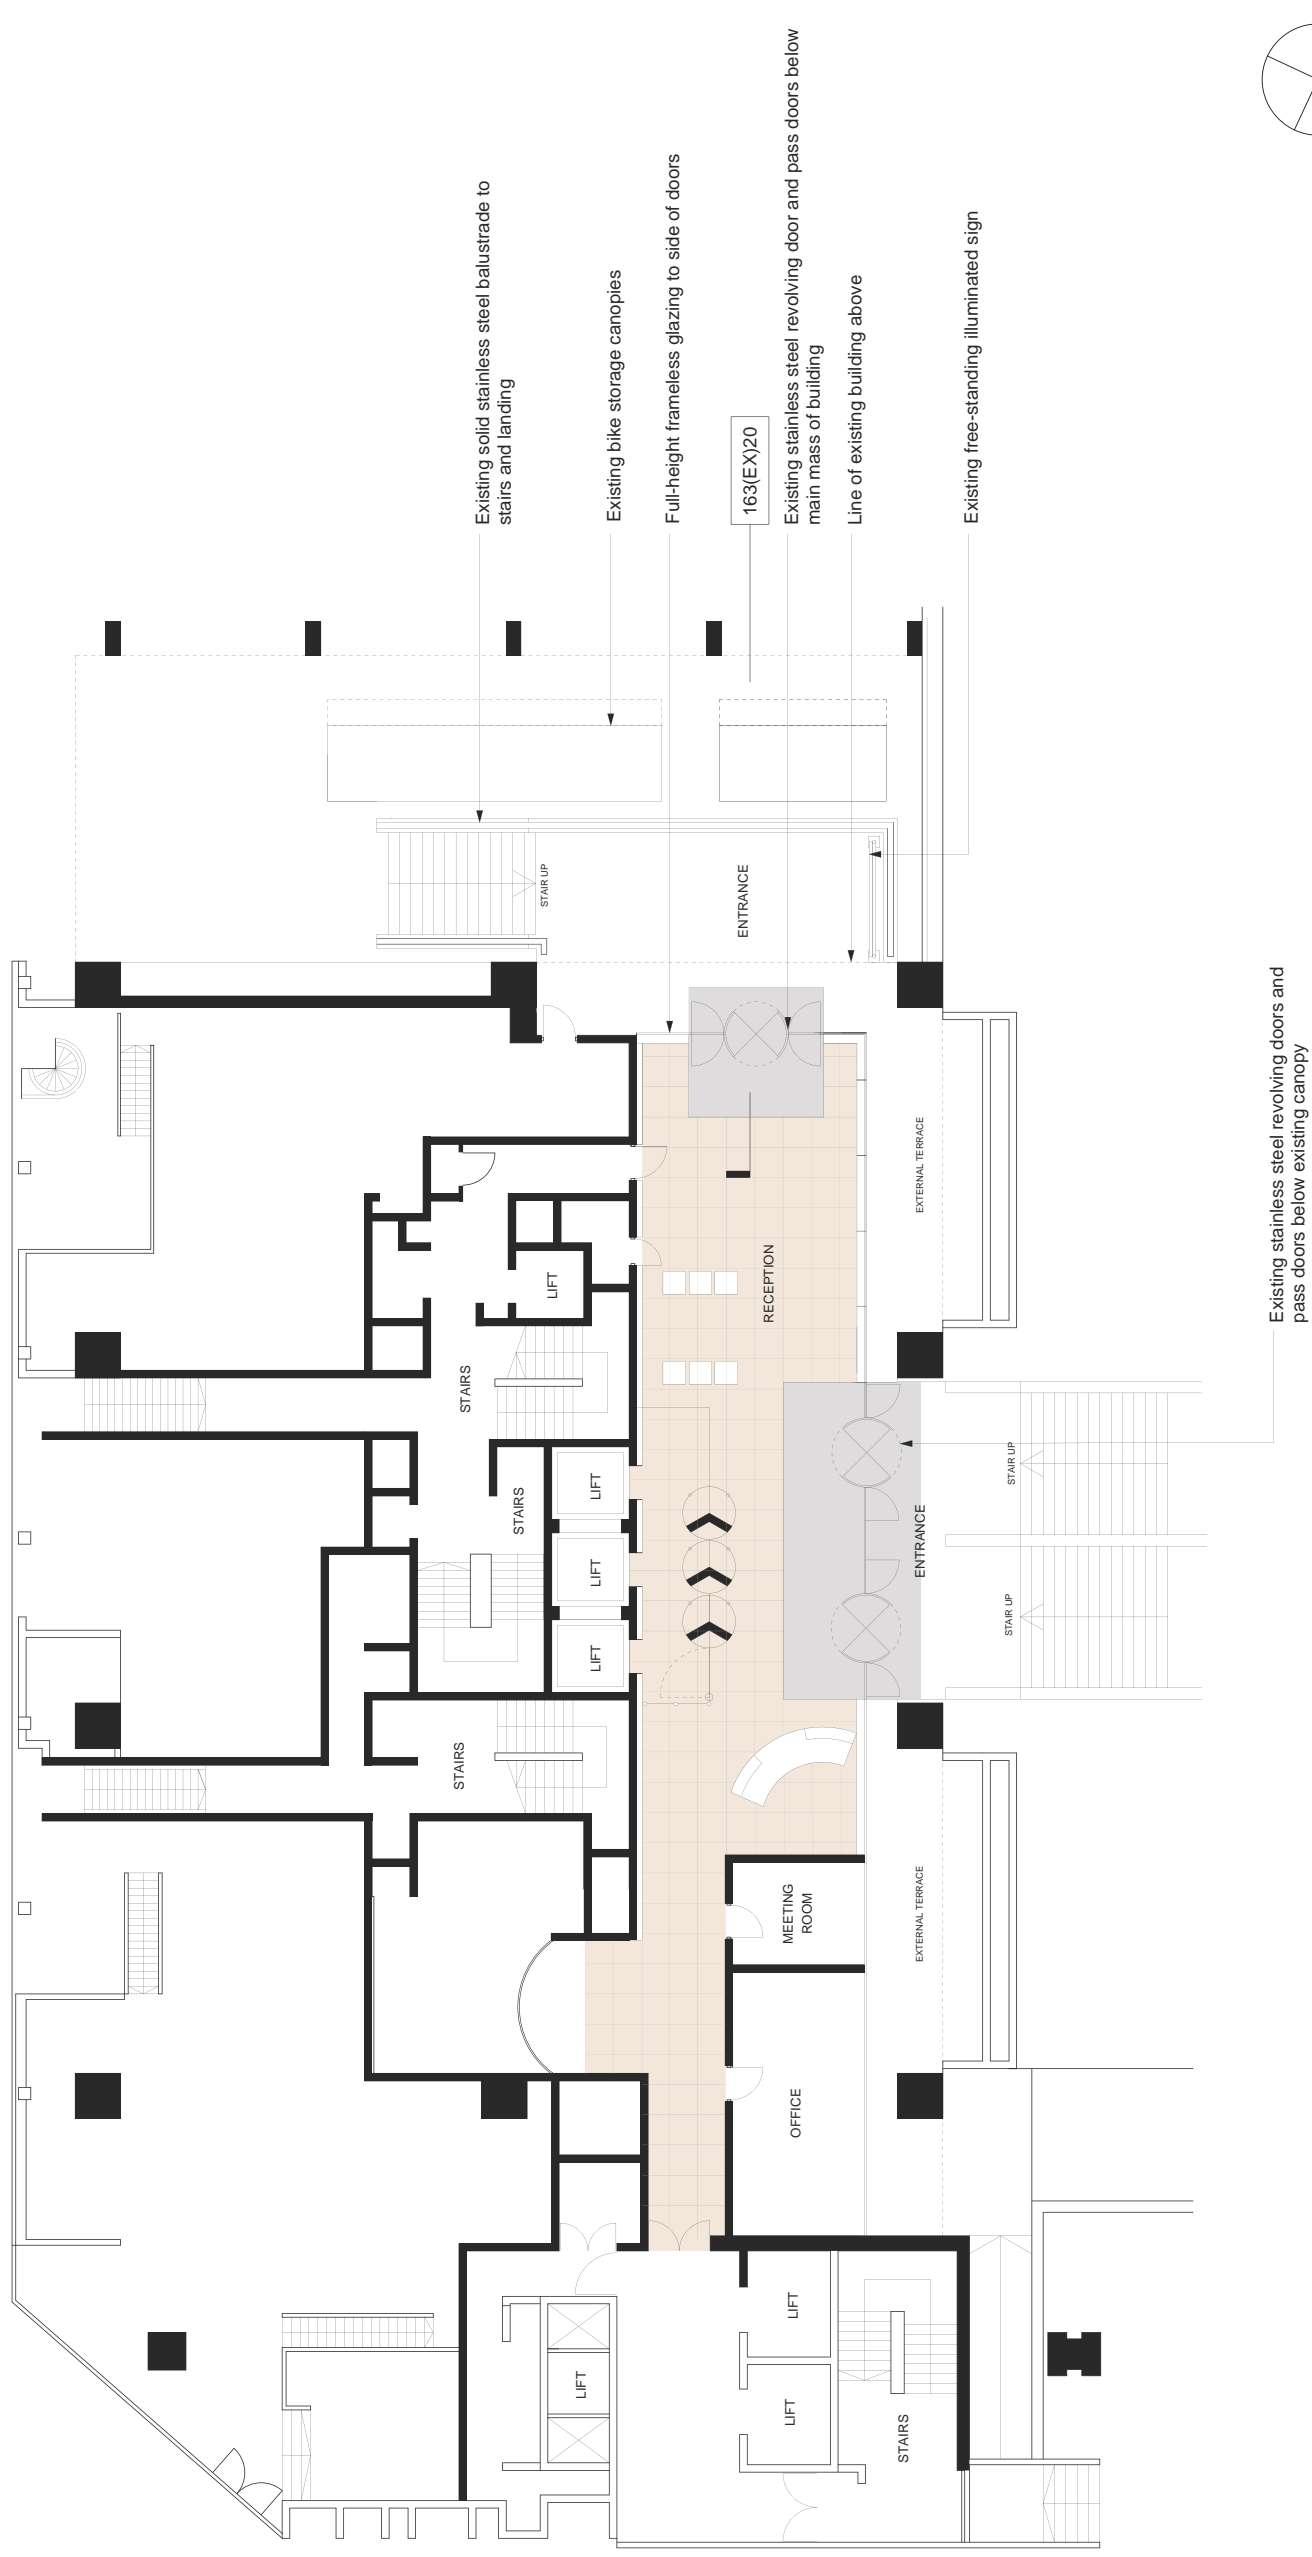

EVERSHOLT STREET

01 One Eversholt Street - Existing Ground Floor Plan
Scale 1:200@A3



All dimensions to be checked on site prior to commencement of any works, and/or preparation of any shop drawings.
This drawing is to be used in conjunction with all other Architect drawings, specifications and other relevant documents.
All proposed materials shown on this drawing are to be installed in accordance with the Manufacturer's/Supplier's recommended details.
Any discrepancies between information shown on this drawing and any other contract information or other drawings shall prevail.
This drawing is the property of Hale Brown Architects. It is to be used only for the project and site identified.

Revision	Date	Amendment
PL1	15.07.14	Issued For Planning

Date	Project	Job Ref.
June 2014	One Eversholt Street, Euston	163 EVS
Scale	Title	Check
1:200@A3	Existing Ground Floor Plan	MH
Status	Client Ref.	Rev.
Planning	163(EX)01	PL1
Architect	Architect	
Hale Brown Architects, Unit 3, Phoenix Wharf, Earle Pie Island, Twickenham TW11 3DY	T: 020 8977 6946 E: mail@halebrown.com W: www.halebrown.com	