
| ACCESS TO GOODGE STREET BUILDING | |
|----------------------------------|--|
| | |
| DIVISIONAL WALL WITH FENCE | |
| | |
| | |
| | |
| | |
| | |
| | |
| | |
| | |
| | |
| | |
| | |

3 X NEW AIRCONDITIONING CONDENSERS

PLAN scale: 1:50@A1


| LENA KRAMER - SPATIAL DESIGN | DRAWING DESCRIPTION: | DRAWING STATUS: | SCALE: 1:50@A1 | DRAWING NUMBER: | REVISION: |
|---|----------------------------|-----------------|------------------|-----------------|-----------|
| SCHLIEMANNSTR. 39 10437 BERLIN GERMANY +49 (0)176 7283 2765 LENA@LENAKRAMER.COM | EXTRACTION PROPOSED - PLAN | PLANNING | DATE: 29/06/2014 | HZG007_200 | |

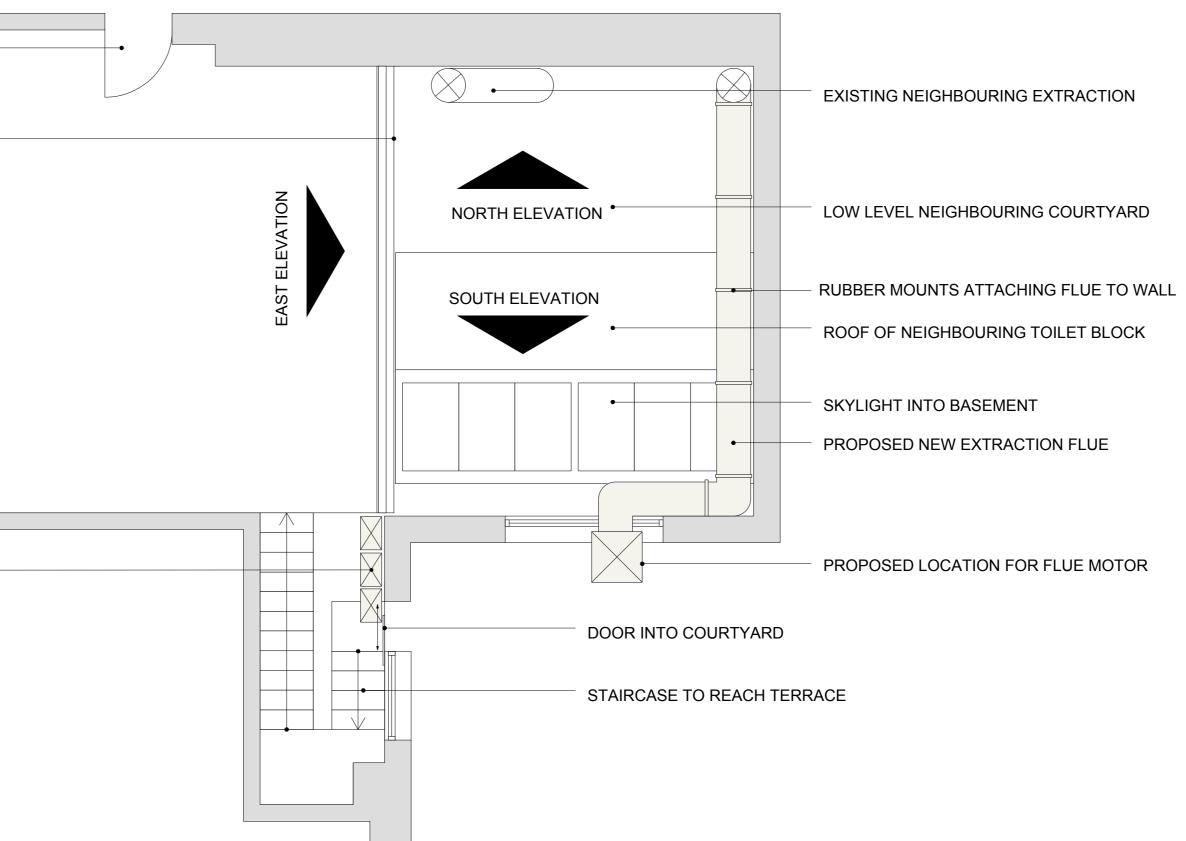

NOTE: ALL DIMENSIONS ARE INDICATIVE ESTIMATIONS ONLY, FOR PLANNING PURPOSES ONLY

| Contractor to advise on all details and ensure stability and strength of construction. Contractor to provide setting out and rod drawings for approval prior to construction. Contractor to check all dimensions on site and relate to these drawings. Contractor to report any discrepancies to Designers prior to construction. |
|---|
| All structure to Structural Engineer's details. |
| Client to be consulted on any aesthetic alterations prior to construction. |
| All construction and materials to comply with current Building and Fire Regulations. |
| Do not scale from this drawing. |

| LENA KRAMER - SPATIAL DESIGN | DRAWING DESCRIPTION: | DRAWING STATUS: | SCALE: 1:50@A1 | DRAWING NUMBER: | REVISION: |
|---|---------------------------------------|-----------------|------------------|-----------------|-----------|
| SCHLIEMANNSTR. 39 10437 BERLIN GERMANY +49 (0)176 7283 2765 LENA@LENAKRAMER.COM | EXTRACTION PROPOSED - NORTH ELEVATION | PLANNING | DATE: 29/06/2014 | HZG007_201 | |

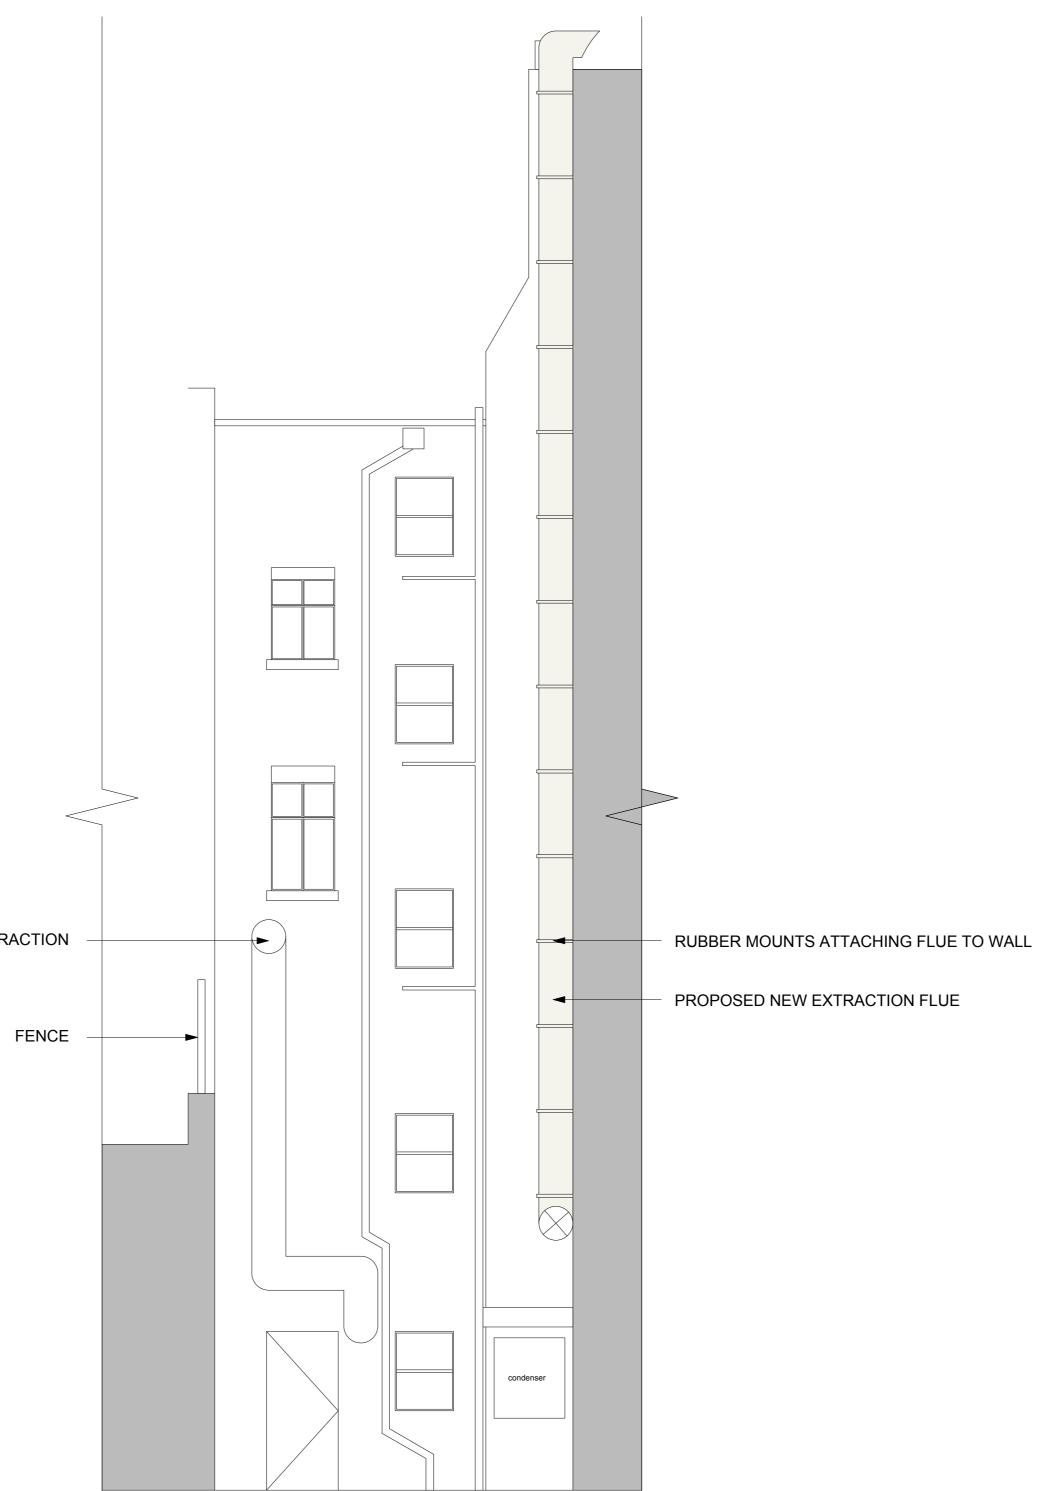

NORTH ELEVATION scale: 1:50@A1

NOTE: ALL DIMENSIONS ARE INDICATIVE ESTIMATIONS ONLY, FOR PLANNING PURPOSES ONLY

| Contractor to advise on all details and ensure stability and strength of construction. Contractor to provide setting out and rod drawings for approval prior to construction. Contractor to check all dimensions on site and relate to these drawings. Contractor to report any discrepancies to Designers prior to construction. All structure not materials to comply with current Building and Fire Regulations. |
|---|
| |
| Do not scale from this drawing. |


| PROPOSED NEW EXTRACTION | I FLUE |
|-------------------------|--------|

RUBBER MOUNTS ATTACHING FLUE TO WALL

DASHED LINE INDICATES TOP OF WALL

DASHED LINE INDICATES TERRACE FLOOR

| LENA KRAMER - SPATIAL DESIGN | DRAWING DESCRIPTION: | DRAWING STATUS: | SCALE: 1:50@A1 | DRAWING NUMBER: | REVISION: |
|---|--------------------------------------|-----------------|------------------|-----------------|-----------|
| SCHLIEMANNSTR. 39 10437 BERLIN GERMANY +49 (0)176 7283 2765 LENA@LENAKRAMER.COM | EXTRACTION PROPOSED - EAST ELEVATION | PLANNING | DATE: 29/06/2014 | HZG007_202 | |

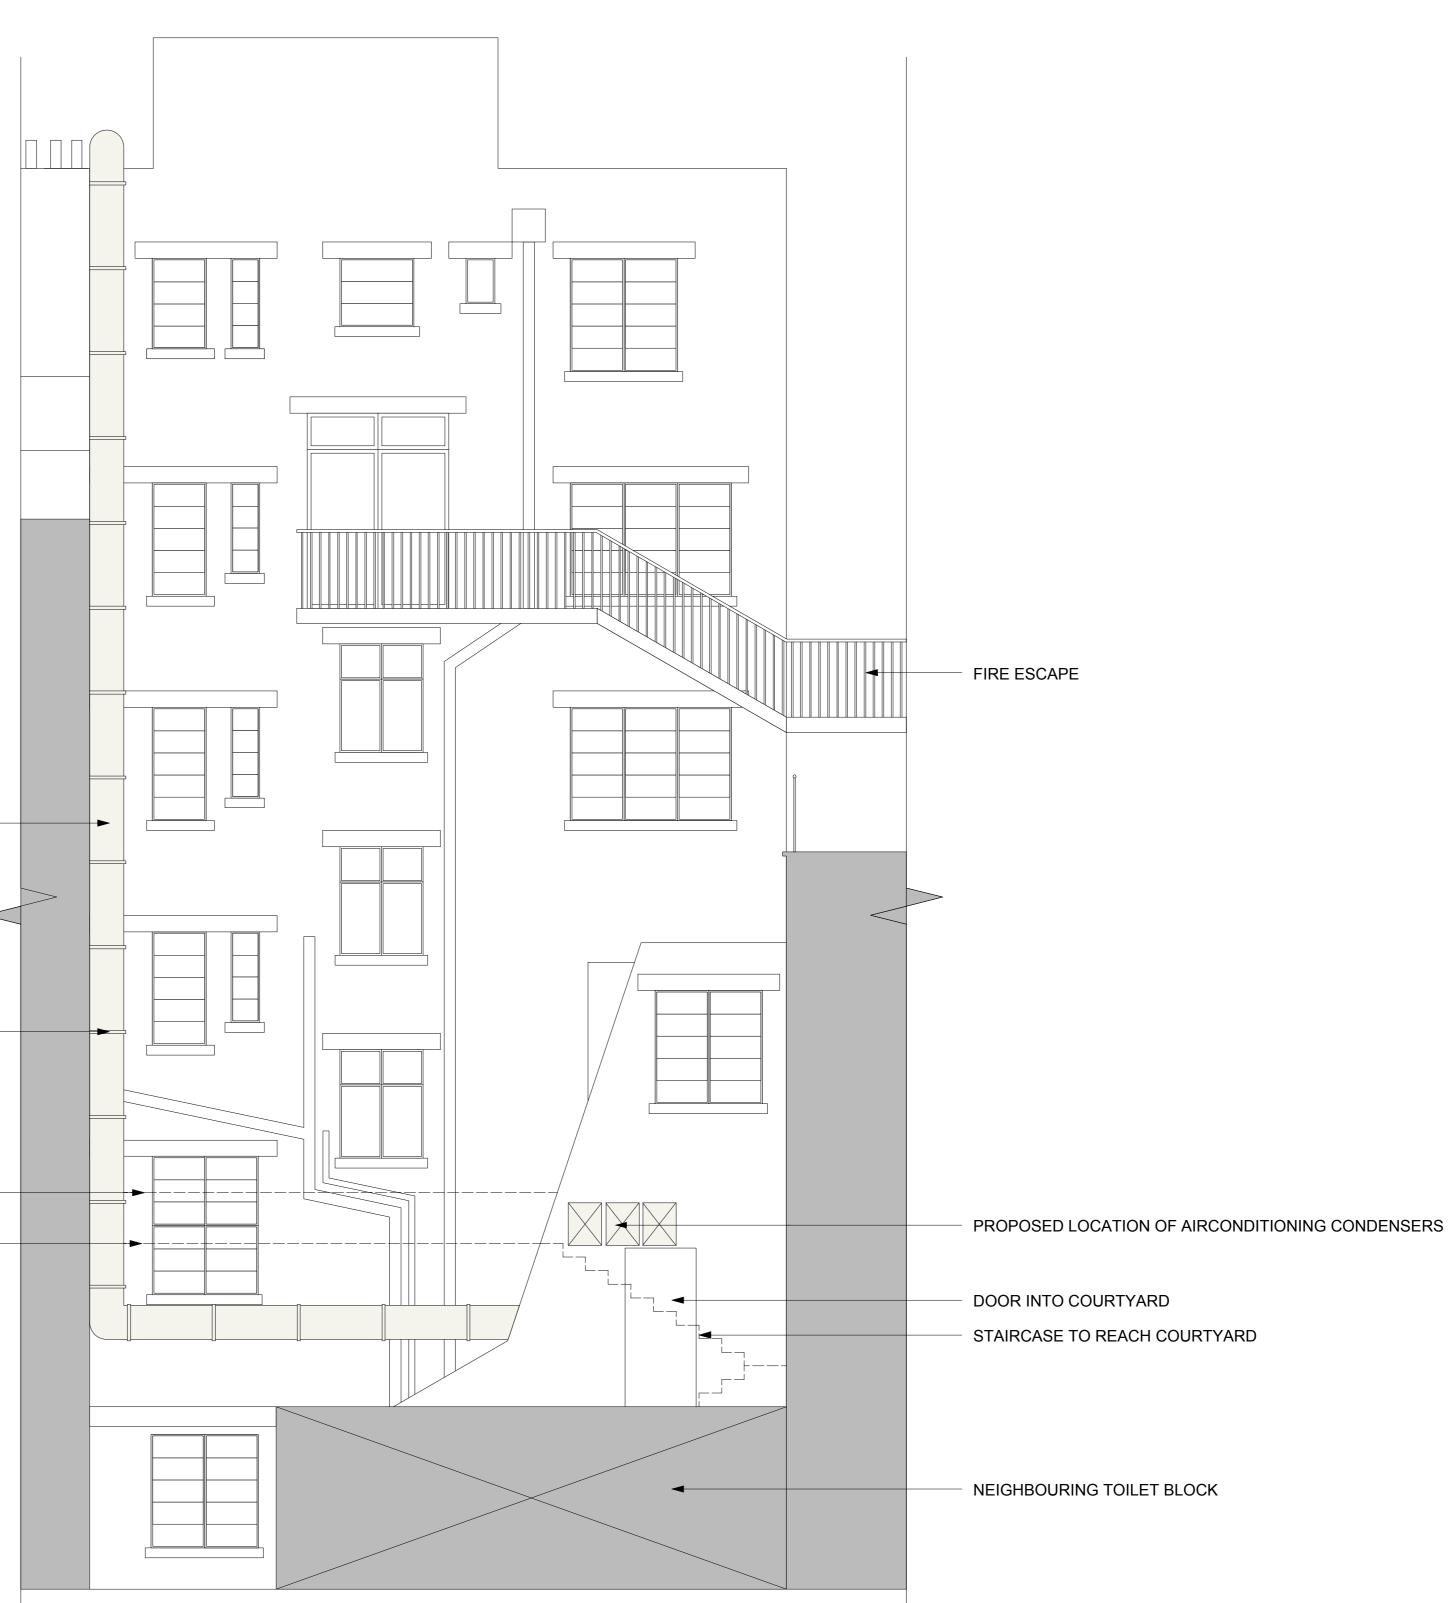

EAST ELEVATION scale: 1:50@A1


NOTE: ALL DIMENSIONS ARE INDICATIVE ESTIMATIONS ONLY, FOR PLANNING PURPOSES ONLY

Contractor to advise on all details and ensure stability and strength of construction. Contractor to provide setting out and rod drawings for approval prior to construction.
 Contractor to check all dimensions on site and relate to these drawings. Contractor to report any discrepancies to Designers prior to construction.
 All structure to Structural Engineer's details.
 Client to be consulted on any aesthetic alterations prior to construction.
 All construction and materials to comply with current Building and Fire Regulations.
 Do not scale from this drawing.

| LENA KRAMER - SPATIAL DESIGN | DRAWING DESCRIPTION: | DRAWING STATUS: | SCALE: 1:50@A1 | DRAWING NUMBER: | REVISION: |
|---|---------------------------------------|-----------------|------------------|-----------------|-----------|
| SCHLIEMANNSTR. 39 10437 BERLIN GERMANY +49 (0)176 7283 2765 LENA@LENAKRAMER.COM | EXTRACTION PROPOSED - SOUTH ELEVATION | PLANNING | DATE: 29/06/2014 | HZG007_203 | |

RUBBER MOUNTS ATTACHING FLUE TO WALL -

PROPOSED NEW EXTRACTION FLUE -

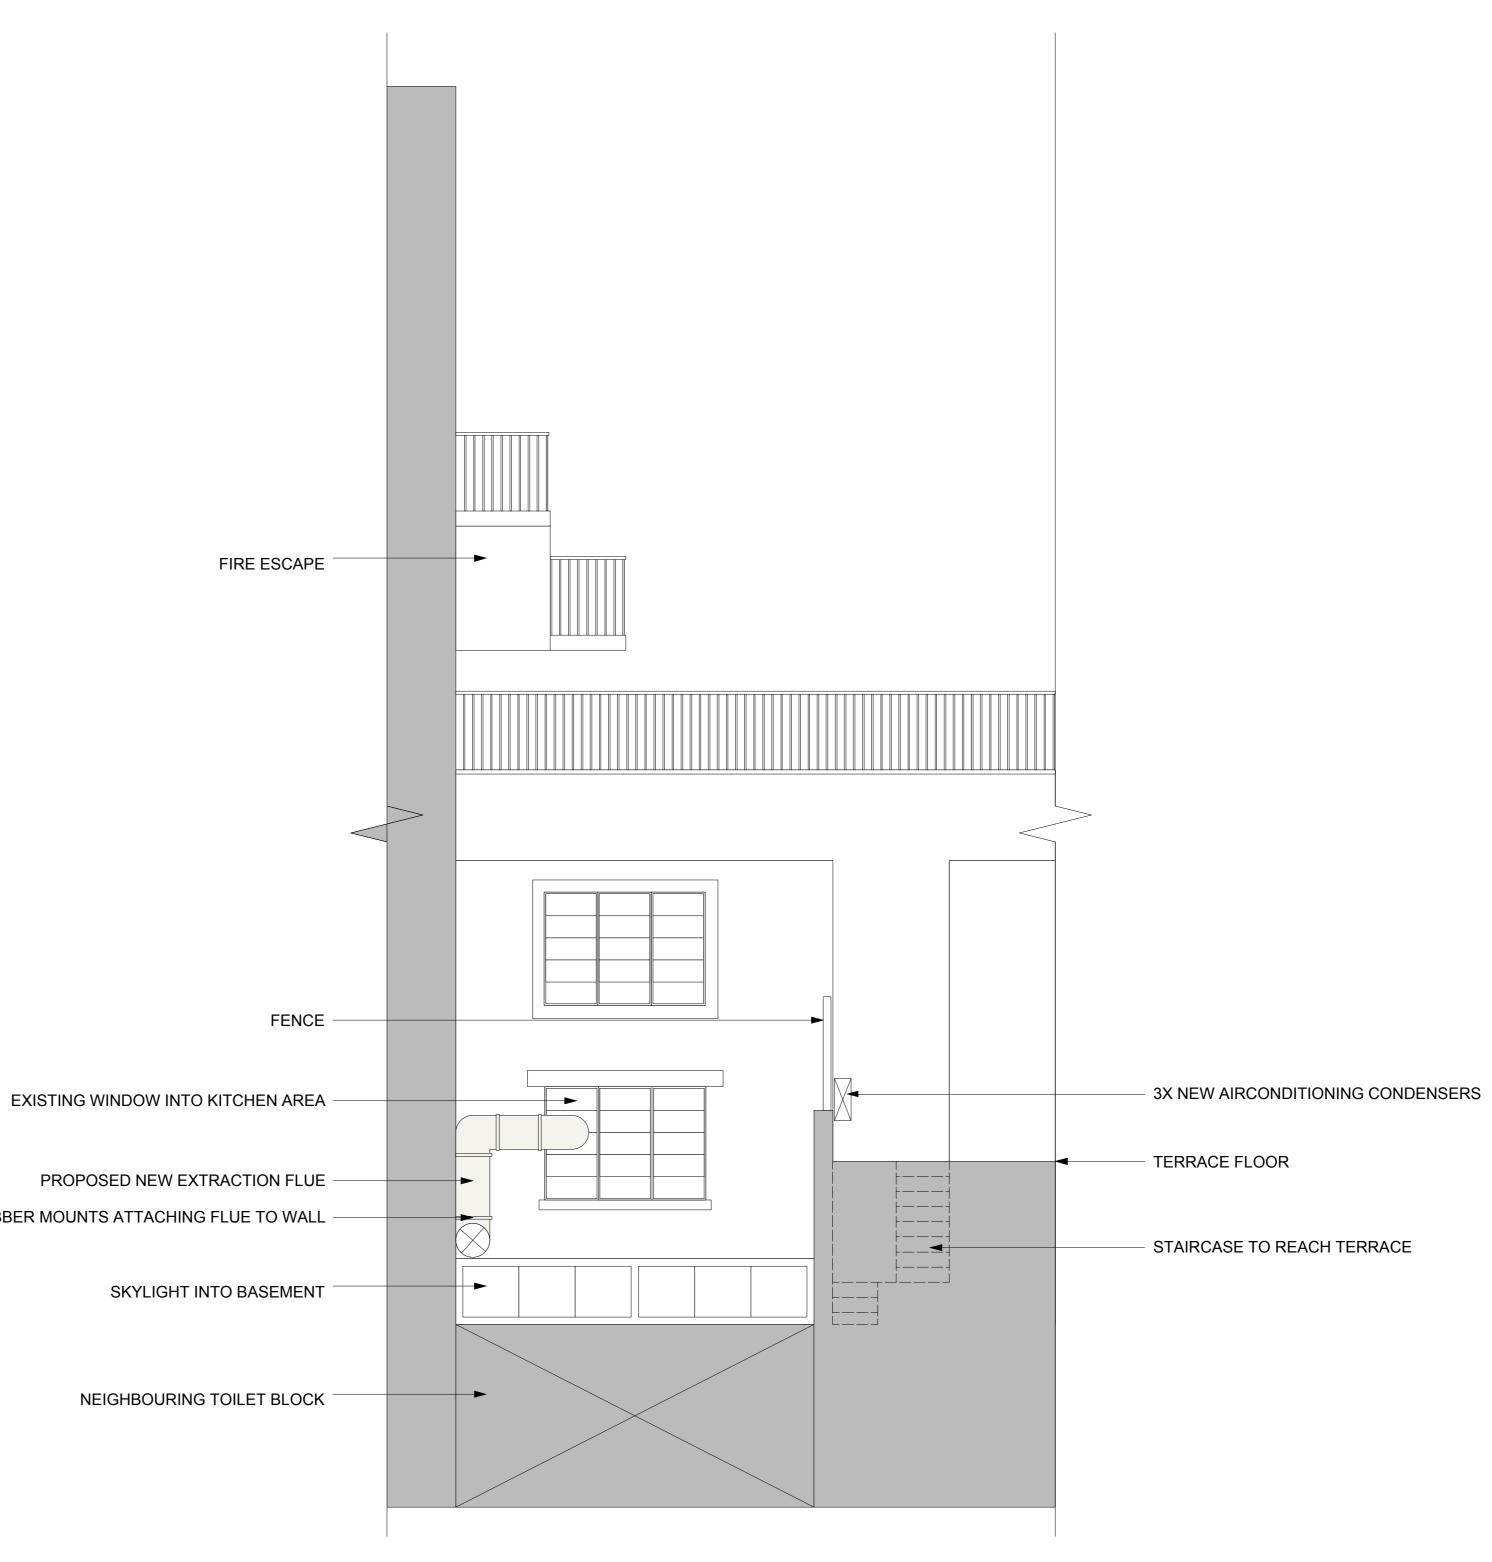

SOUTH ELEVATION scale: 1:50@A1

NOTE: ALL DIMENSIONS ARE INDICATIVE ESTIMATIONS ONLY, FOR PLANNING PURPOSES ONLY

Contractor to advise on all details and ensure stability and strength of construction. Contractor to provide setting out and rod drawings for approval prior to construction.
Contractor to check all dimensions on site and relate to these drawings. Contractor to report any discrepancies to Designers prior to construction.
All structure to Structural Engineer's details.
Client to be consulted on any aesthetic alterations prior to construction.
All construction and materials to comply with current Building and Fire Regulations.
Do not scale from this drawing.