



1 Plan : Site Map : Existing
100 Scale: 1:150 @ A3

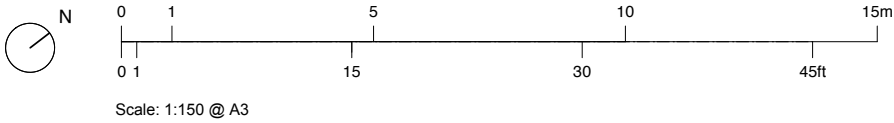


Please Note (1) All drawings and designs are covered by design right (intellectual property), and may not be distributed, copied or issue without written permission of Studio Idealyc. (2) All design concepts are the sole property of Studio Idealyc and no adaptations, reproductions or copies may be made without written permission of Studio Idealyc. (3) All dimensions to be checked on site, any discrepancy between this drawing and other information is to be referred to Studio Idealyc. (4) All dimensions in millimeters unless otherwise noted. (5) Do not use for construction unless approved by Studio Idealyc.


Project Address 22 Rochester Square London NW1 9SA	<div>studio idealyc</div> <div>architecture design interiors</div> <div><div>E</div><div>+44(0)207 7393972 +44(0)794 4620323 info@idealyc.com 42 Redchurch St London E2 7DP</div></div>
Client Ms Sally Hodgkinson	
Date 26.09.12	
Scale 1/150-A3	
Drawing No SI - 529/100 Job No. 529 Residential	
Additional Notes	

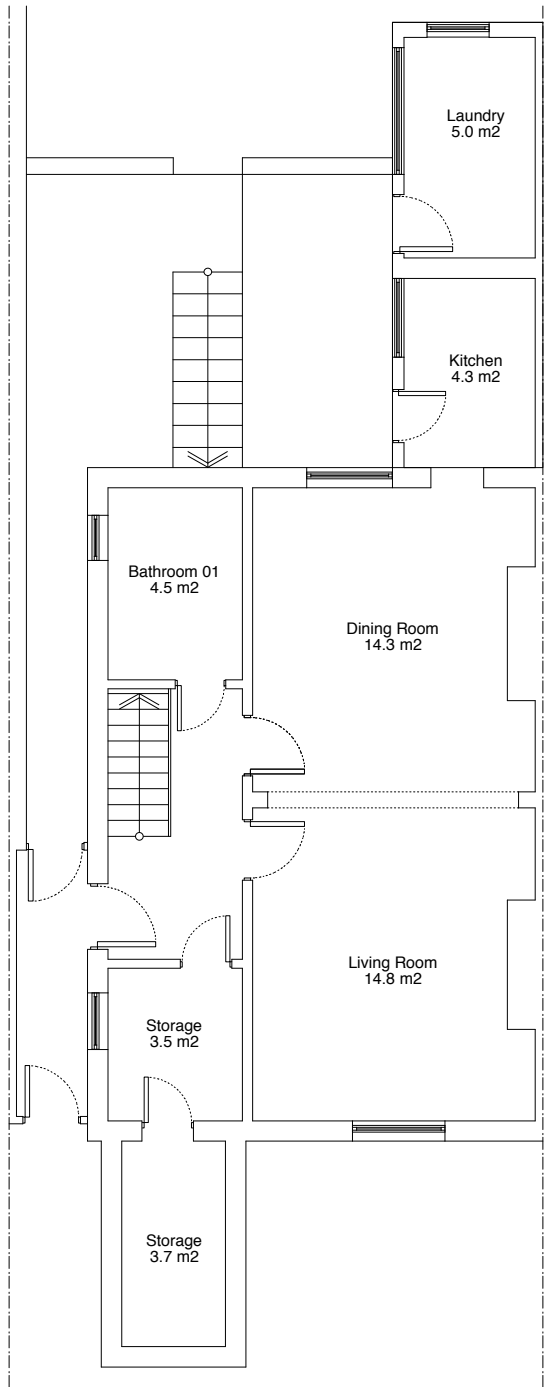


1
100 Plan : Ground Floor Plan : Existing
Scale: 1:100 @ A3

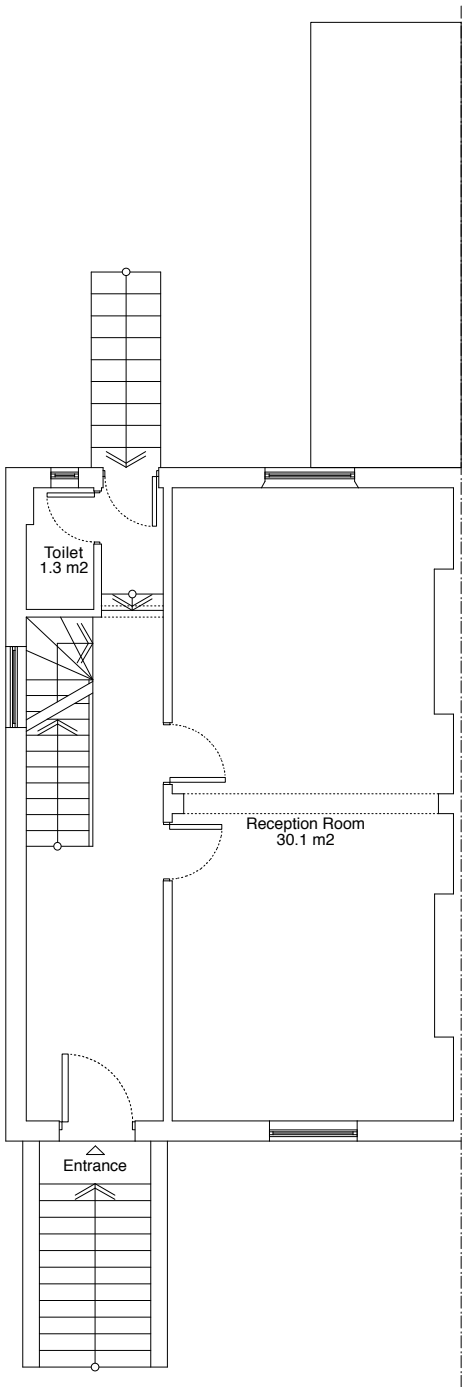


2
100 Plan : First Floor Plan : Existing
Scale: 1:100 @ A3

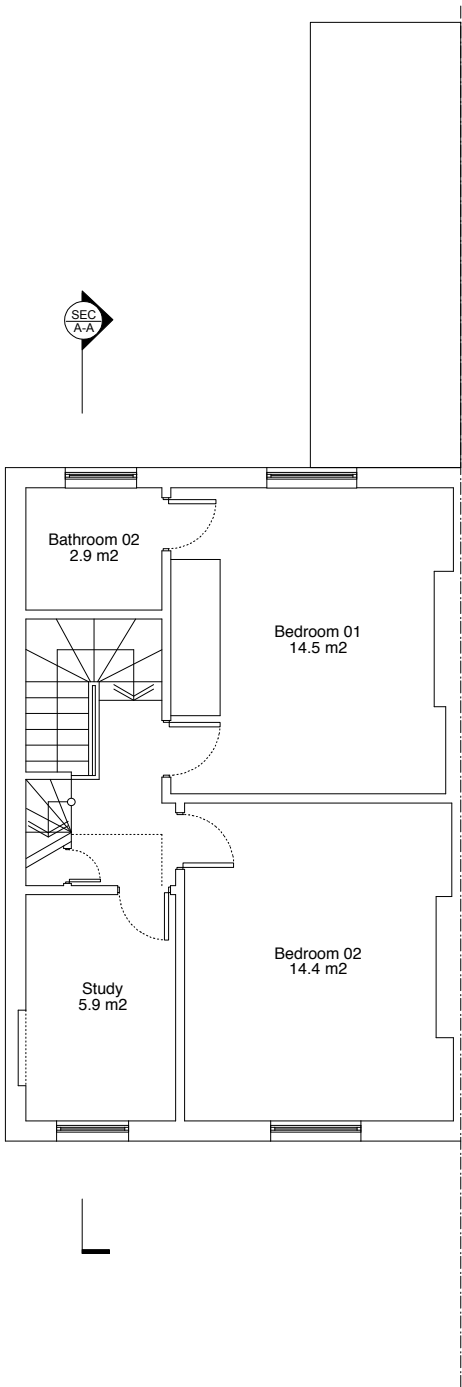


3
100 Plan : Second Floor Plan : Existing
Scale: 1:100 @ A3

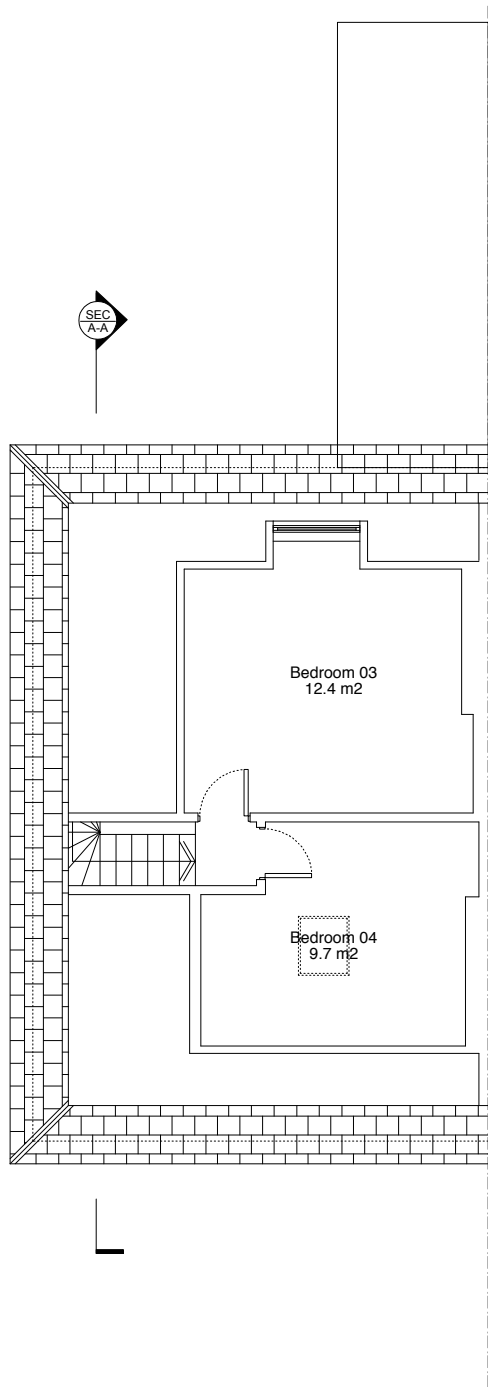

3
100 Plan : Loft Floor Plan : Existing
Scale: 1:100 @ A3

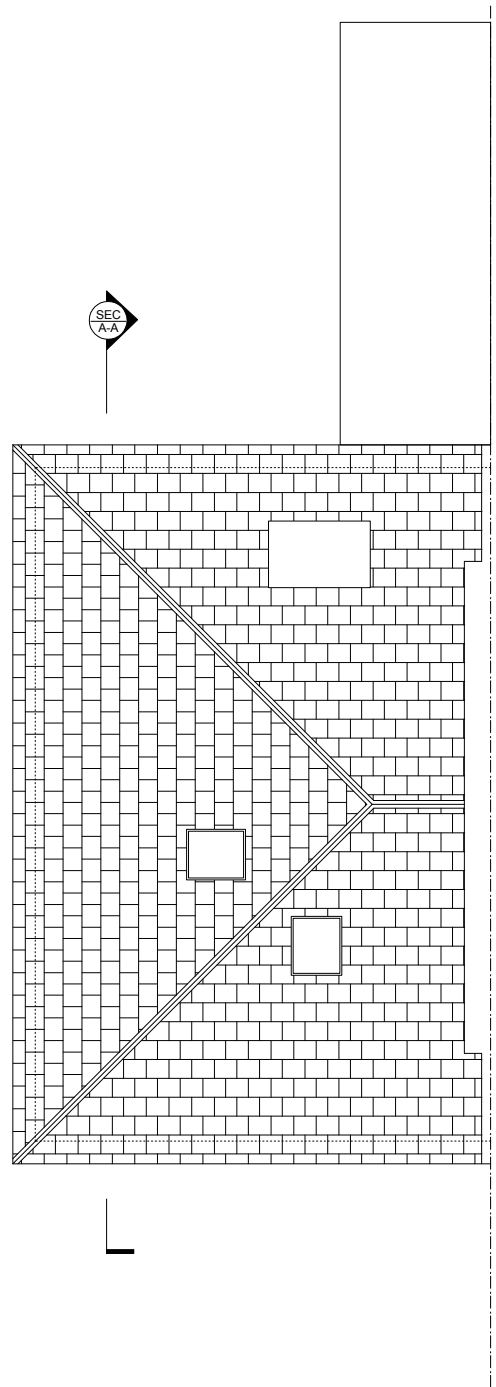

4
100 Plan : Roof Plan : Existing
Scale: 1:100 @ A3

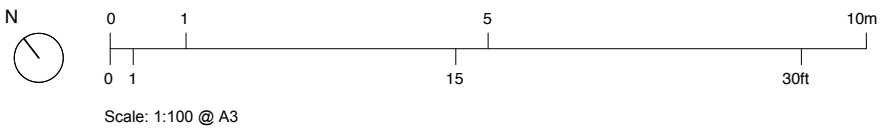


Please Note (1) All drawings and designs are covered by design right (intellectual property), and may not be distributed, copied or issue without written permission of Studio Idealyc. (2) All design concepts are the sole property of Studio Idealyc and no adaptations, reproductions or copies may be made without written permission of Studio Idealyc. (3) All dimensions to be checked on site, any discrepancy between this drawing and other information is to be referred to Studio Idealyc. (4) All dimensions in millimeters unless otherwise noted. (5) Do not use for construction unless approved by Studio Idealyc.

Project Address 22 Rochester Square London NW1 9SA	studio idealyc architecture design interiors
Client Ms Sally Hodgkinson	
Date 26.03.13	
Scale 1/100-A3	
Drawing No S1 - 529/101	
Job No. 529 Residential	E
Additional Notes	
	+44(0)207 7393972 +44(0)794 4620323 info@idealyc.com 42 Redchurch St London E2 7DP



1
102 Elevation : Front Elevation : Existing
Scale: 1:100 @ A3

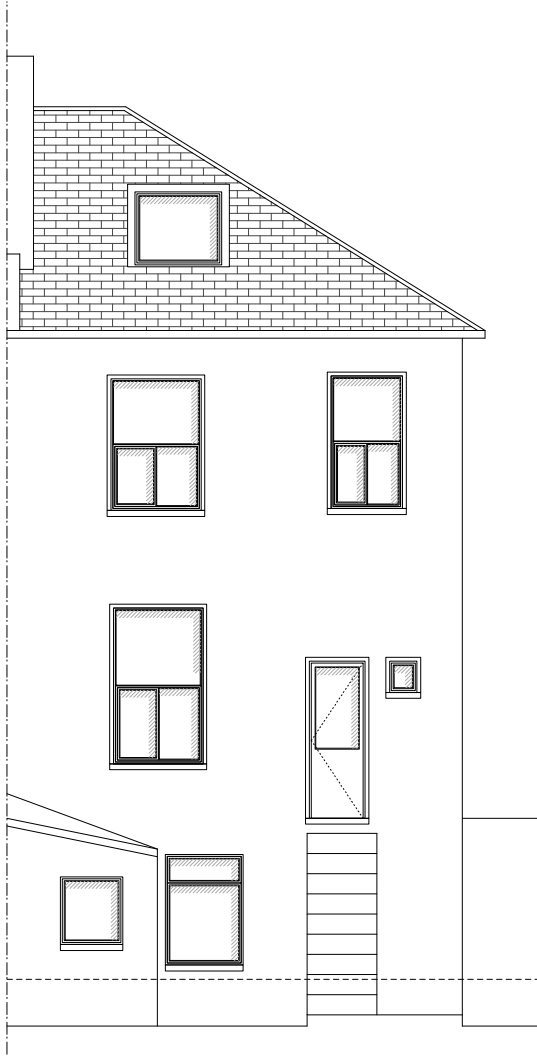

2
102 Elevation : Rear Elevation : Existing
Scale: 1:100 @ A3




3
102 Elevation : Side Elevation : Existing
Scale: 1:100 @ A3

0 1 5 10m
0 1 15 30ft


Scale: 1:100 @ A3

Please Note (1) All drawings and designs are covered by design right (intellectual property), and may not be distributed, copied or issue without written permission of Studio Idealyc. (2) All design concepts are the sole property of Studio Idealyc and no adaptations, reproductions or copies may be made without written permission of Studio Idealyc. (3) All dimensions to be checked on site, any discrepancy between this drawing and other information is to be referred to Studio Idealyc. (4) All dimensions in millimeters unless otherwise noted. (5) Do not use for construction unless approved by Studio Idealyc.

Project Address 22 Rochester Square London NW1 9SA	studio idealyc architecture design interiors
Client Ms Sally Hodgkinson	
Date 26.03.13	
Scale 1/100-A3	
Drawing No S1 - 529/102	
Job No. 529 Residential	E
Additional Notes	
	+44(0)207 7393972 +44(0)794 4620323 info@idealyc.com 42 Redchurch St London E2 7DP

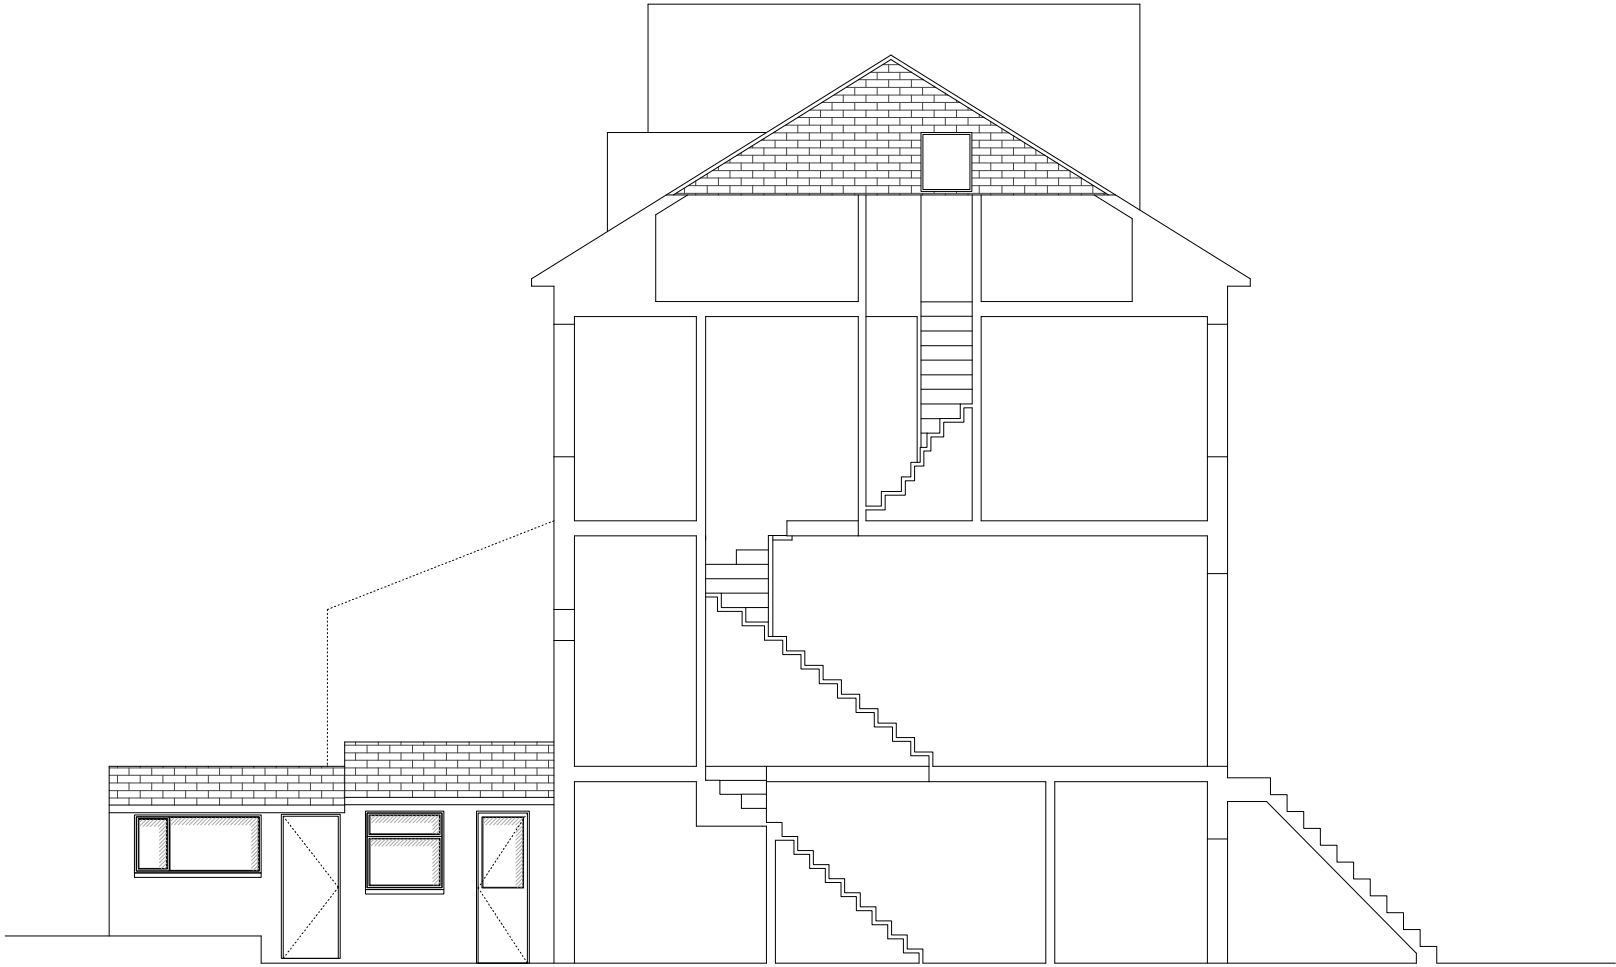


3 Section : Section AA : Existing
103 Scale: 1:100 @ A3

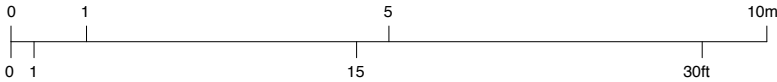

Scale: 1:100 @ A3

Please Note (1) All drawings and designs are covered by design right (intellectual property), and may not be distributed, copied or issue without written permission of Studio Idealyc. (2) All design concepts are the sole property of Studio Idealyc and no adaptations, reproductions or copies may be made without written permission of Studio Idealyc. (3) All dimensions to be checked on site, any discrepancy between this drawing and other information is to be referred to Studio Idealyc. (4) All dimensions in millimeters unless otherwise noted. (5) Do not use for construction unless approved by Studio Idealyc.

Project Address 22 Rochester Square London NW1 9SA	<div>studio idealyc</div> <div>architecture design interiors</div>
Client Ms Sally Hodgkinson	
Date 26.03.13	
Scale 1/100-A3	
Drawing No S1 - 529/103	
Job No. 529 Residential	<div>E</div> <div>+44(0)207 7393972 +44(0)794 4620323 info@idealyc.com 42 Redchurch St London E2 7DP</div>
Additional Notes	

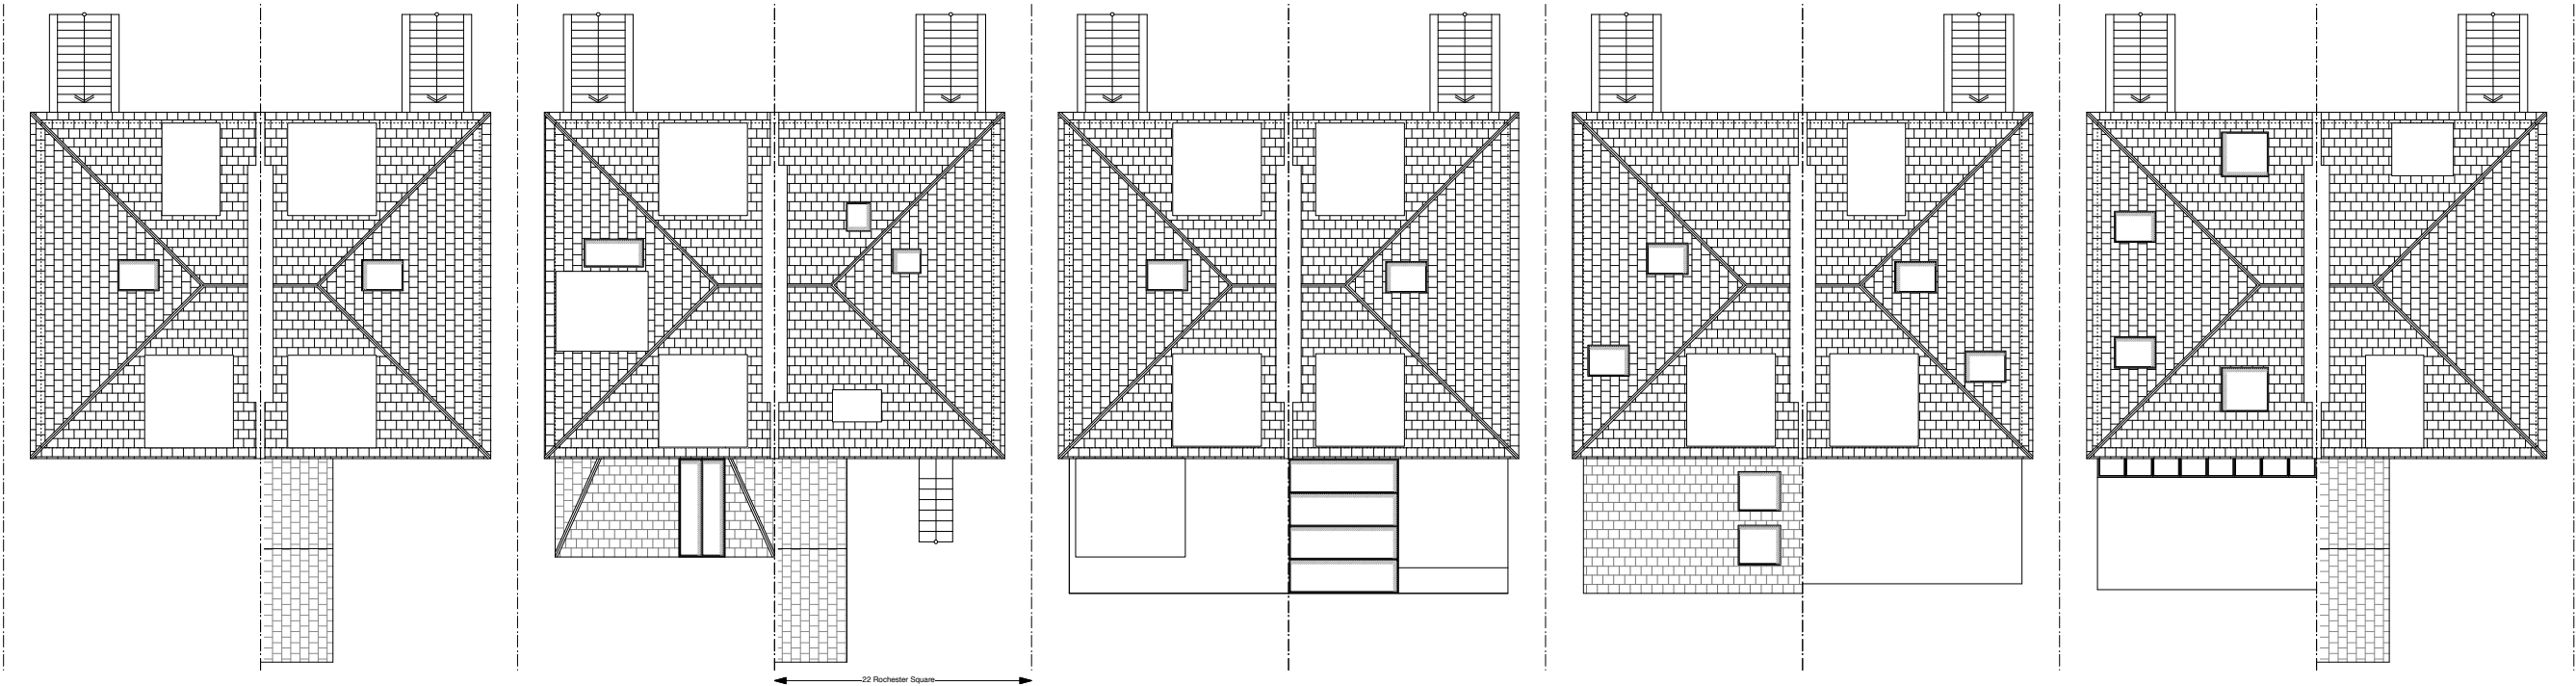

1 Plan : Roof Plan : Existing
105 Scale: 1:200 @ A3



Scale: 1:200 @ A3

Please Note (1) All drawings and designs are covered by design right (intellectual property), and may not be distributed, copied or issue without written permission of Studio Idealyc. (2) All design concepts are the sole property of Studio Idealyc and no adaptations, reproductions or copies may be made without written permission of Studio Idealyc. (3) All dimensions to be checked on site, any discrepancy between this drawing and other information is to be referred to Studio Idealyc. (4) All dimensions in millimeters unless otherwise noted. (5) Do not use for construction unless approved by Studio Idealyc.

Project Address 22 Rochester Square London NW1 9SA	studio idealyc architecture design interiors
Client Ms Sally Hodgkinson	
Date 26.03.13	
Scale 1/200-A3	
Drawing No SI - 529/105	
Job No. 529 Residential	E
Additional Notes	
	+44(0)207 7393972 +44(0)794 4620323 info@idealyc.com 42 Redchurch St London E2 7DP