

Existing Ground Floor Plan

Issued For **PROGRESS**

General Notes:
 THIS DRAWING HAS BEEN PREPARED BY DS DESIGN SOLUTIONS AND THE DATA CONTAINED HEREIN MAY BE USED OR REPRODUCED ONLY WITH DS DESIGN SOLUTIONS' APPROVAL.

Rev.	Description	Date	Signed	Checked

--	--	--	--	--


Scale 1:100@A3	Date 18.07.14	Drawn by ME	Checked by DS
-------------------	------------------	----------------	------------------

Drawing Title
Existing Ground Floor Plan

Project
**Ornan Court, 2 Ornan Road
 Hampstead, London NW3 4PT**

DS
 design solutions
 Studio 18, Liddell Road
 London NW6 2EW
 Phone 020 7624 6680
 Fax 020 7624 6681
 ds@designsolutionsuk.com

Project no. 06/0159	Drawing no. 400	Revision 00
------------------------	--------------------	----------------

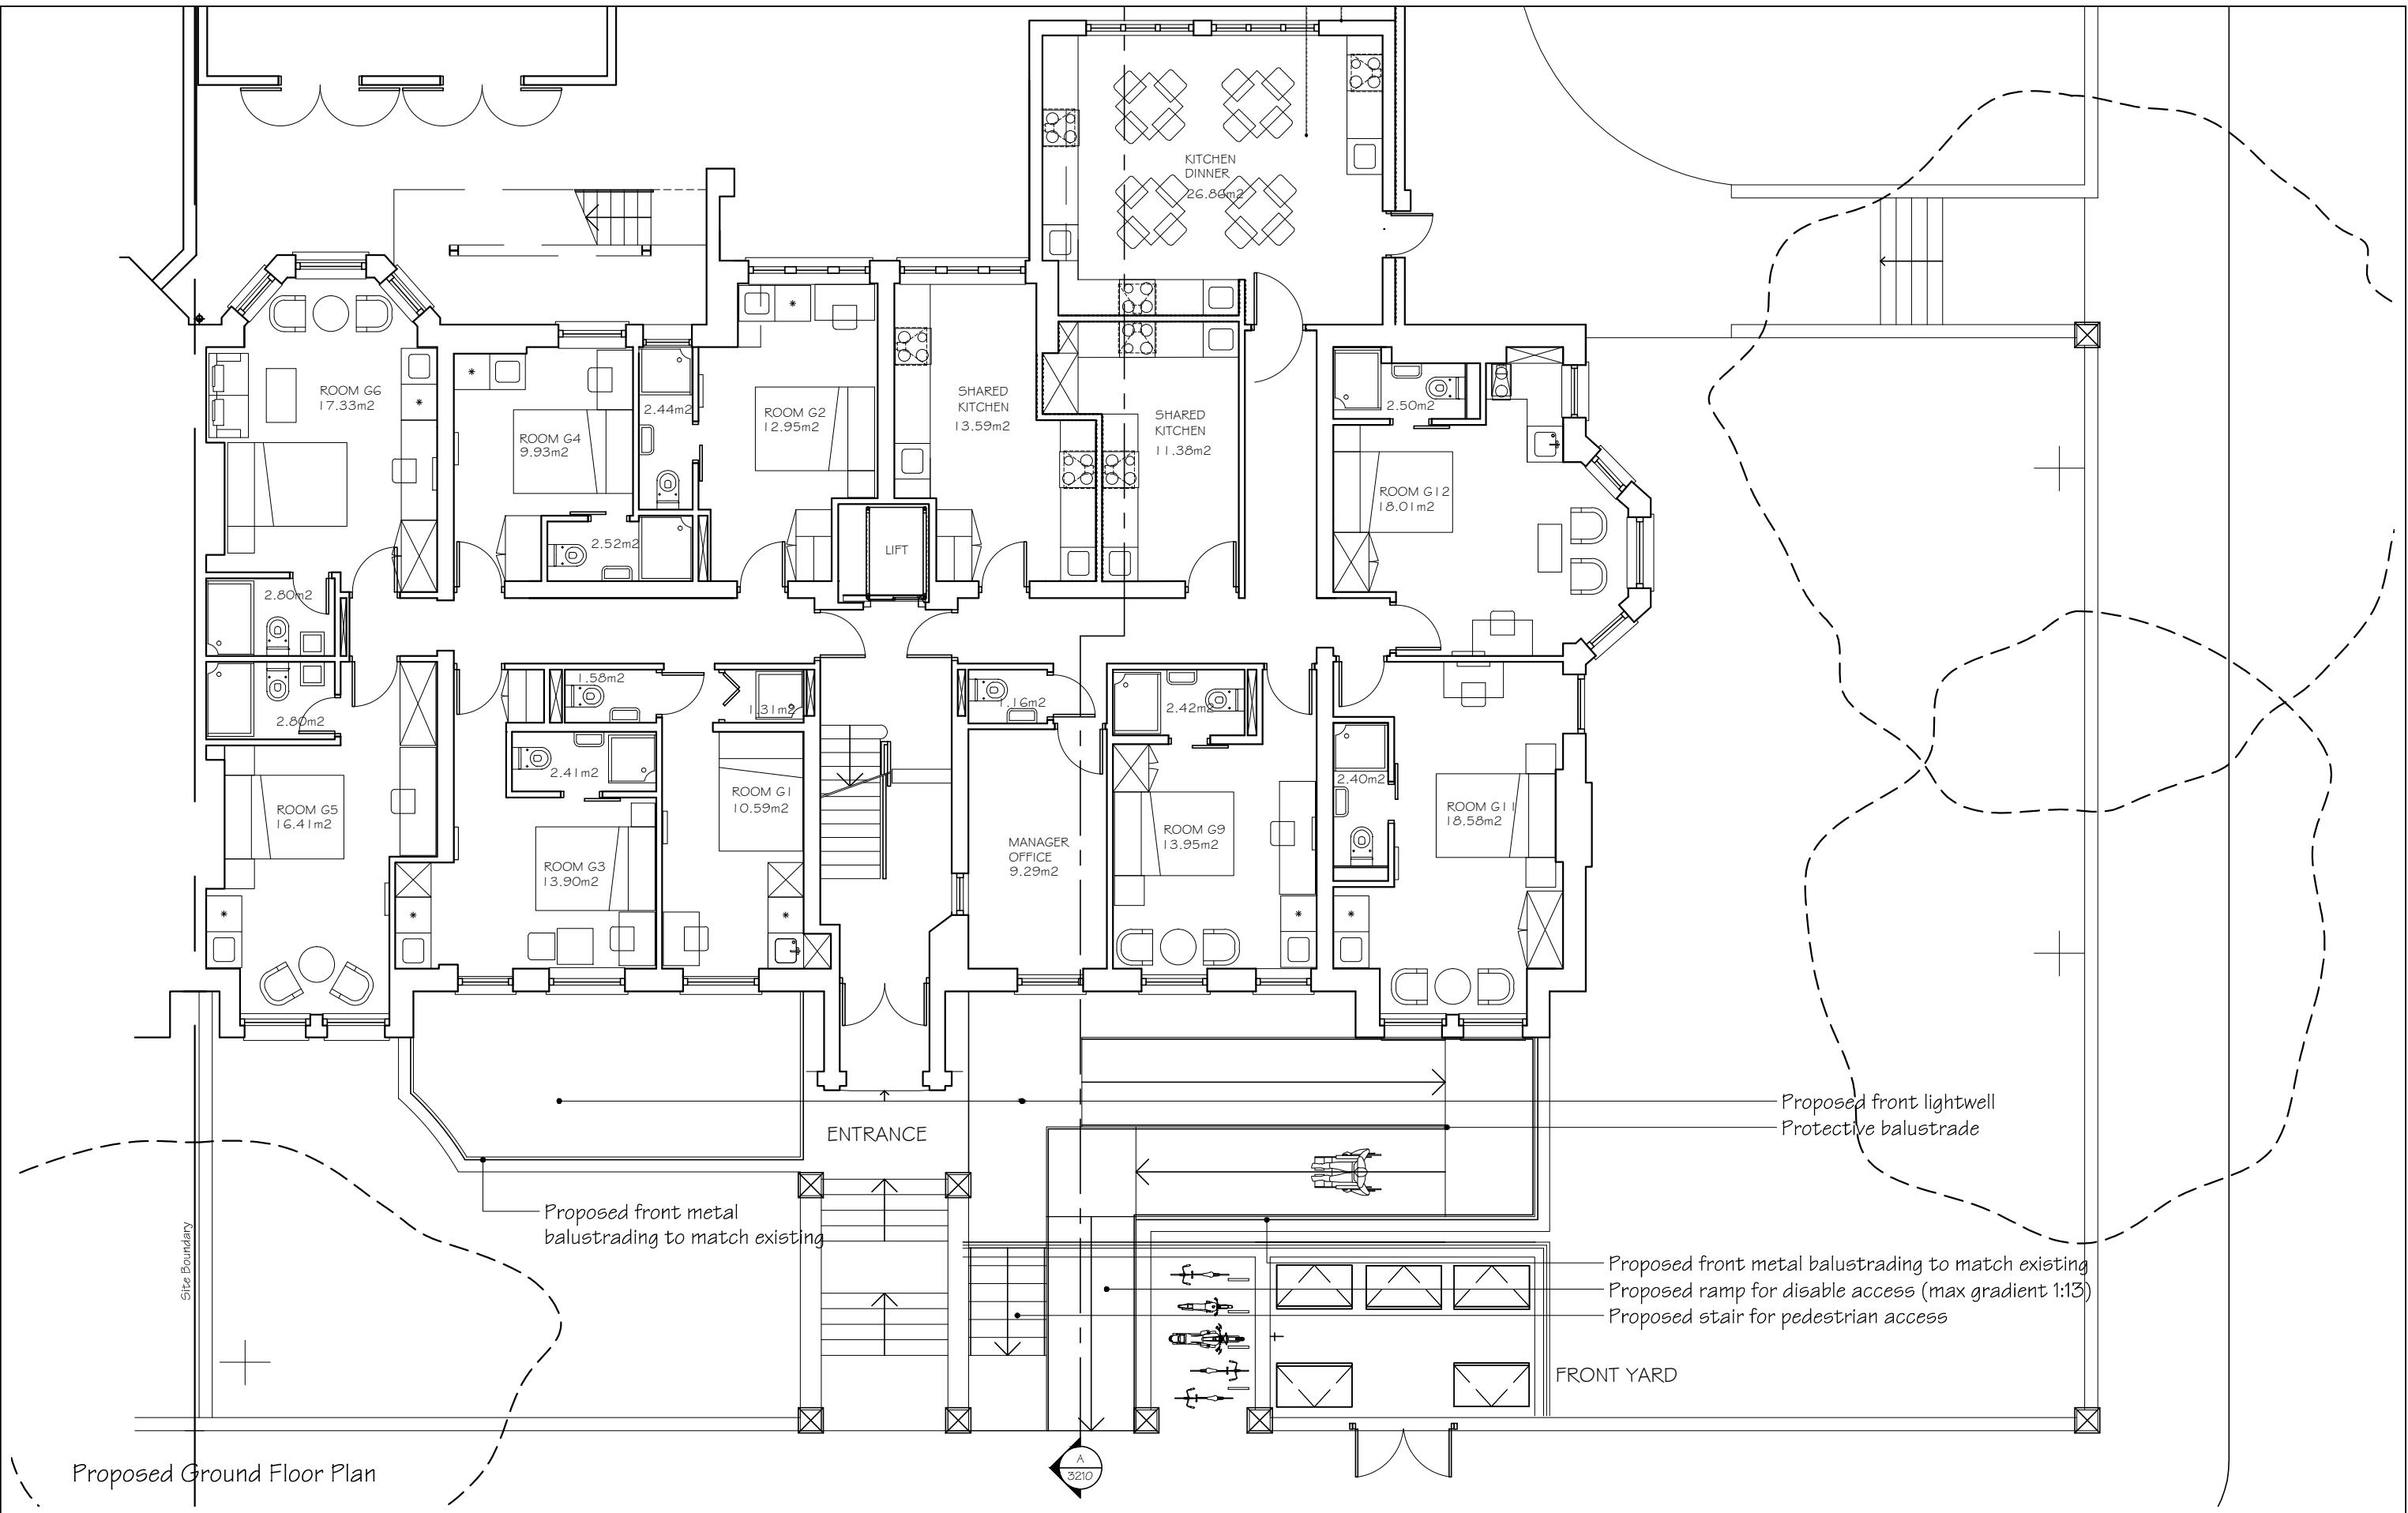

Proposed Ground Floor Plan

Issued For **PROGRESS**

General Notes:
 THIS DRAWING HAS BEEN PREPARED BY DS DESIGN SOLUTIONS AND THE DATA CONTAINED HEREIN MAY BE USED OR REPRODUCED ONLY WITH DS DESIGN SOLUTIONS' APPROVAL.

Rev.	Description	Date	Signed	Checked

--	--	--	--	--	--

Scale	Date	Drawn by	Checked by
1:100@A3	18.07.14	ME	DS

Drawing Title
Proposed Ground Floor Plan

Project
**Ornan Court, 2 Ornan Road
 Hampstead, London NW3 4PT**

DS
 design solutions
 ds@designsolutionsuk.com

Studio 18, Liddell Road
 London NW6 2EW
 Phone 020 7624 6680
 Fax 020 7624 6681

Project no.	Drawing no.	Revision
06/0159	401	00



Existing Side Elevation

Issued For **PROGRESS**

General Notes:
 THIS DRAWING HAS BEEN PREPARED BY DS DESIGN SOLUTIONS AND THE DATA CONTAINED HEREIN MAY BE USED OR REPRODUCED ONLY WITH DS DESIGN SOLUTIONS' APPROVAL.

Rev.	Description	Date	Signed	Checked

--

--

Scale	Date	Drawn by	Checked by
1:100@A3	18.07.14	ME	DS
Drawing Title			
Existing Side Elevation			
Project			
Ornan Court, 2 Ornan Road Hampstead, London NW3 4PT			

 design solutions	Studio 18, Liddell Road London NW6 2EW Phone 020 7624 6680 Fax 020 7624 6681 ds@designsolutionsuk.com
	Project no. 06/0159
Drawing no. 402	Revision 00



Proposed Side Elevation

Issued For **PROGRESS**

General Notes:
 THIS DRAWING HAS BEEN PREPARED BY DS DESIGN SOLUTIONS AND THE DATA CONTAINED HEREIN MAY BE USED OR REPRODUCED ONLY WITH DS DESIGN SOLUTIONS' APPROVAL.

Rev.	Description	Date	Signed	Checked

--

--

Scale	Date	Drawn by	Checked by
1:100@A3	18.07.14	ME	DS

Drawing Title
Proposed Side Elevation

Project
**Ornan Court, 2 Ornan Road
 Hampstead, London NW3 4PT**

DS
 design solutions
 ds@designsolutionsuk.com

Studio 18, Liddell Road
 London NW6 2EW
 Phone 020 7624 6680
 Fax 020 7624 6681

Project no.	Drawing no.	Revision
06/0159	403	00



Existing Front Elevation

Issued For **PROGRESS**

General Notes:
 THIS DRAWING HAS BEEN PREPARED BY DS DESIGN SOLUTIONS AND THE DATA CONTAINED HEREIN MAY BE USED OR REPRODUCED ONLY WITH DS DESIGN SOLUTIONS' APPROVAL.

Rev.	Description	Date	Signed	Checked

--	--

Scale	Date	Drawn by	Checked by
1:100@A3	18.07.14	ME	DS
Drawing Title			
Existing Front Elevation			
Project			
Ornan Court, 2 Ornan Road Hampstead, London NW3 4PT			

DS
 design solutions
 ds@designsolutionsuk.com

Studio 18, Liddell Road
 London NW6 2EW
 Phone 020 7624 6680
 Fax 020 7624 6681

Project no.	Drawing no.	Revision
06/0159	404	00



Haverstock Hill

Existing Rear Elevation

Issued For **PROGRESS**


General Notes:
 THIS DRAWING HAS BEEN PREPARED BY DS DESIGN SOLUTIONS AND THE DATA CONTAINED HEREIN MAY BE USED OR REPRODUCED ONLY WITH DS DESIGN SOLUTIONS' APPROVAL.


Rev.	Description	Date	Signed	Checked

--

--

Scale	Date	Drawn by	Checked by
1:100@A3	18.07.14	ME	DS
Drawing Title			
Existing Rear Elevation			
Project			
Ornan Court, 2 Ornan Road Hampstead, London NW3 4PT			

 design solutions	Studio 18, Liddell Road London NW6 2EW Phone 020 7624 6680 Fax 020 7624 6681 ds@designsolutionsuk.com		
	Project no.	Drawing no.	Revision
06/0159	405	00	

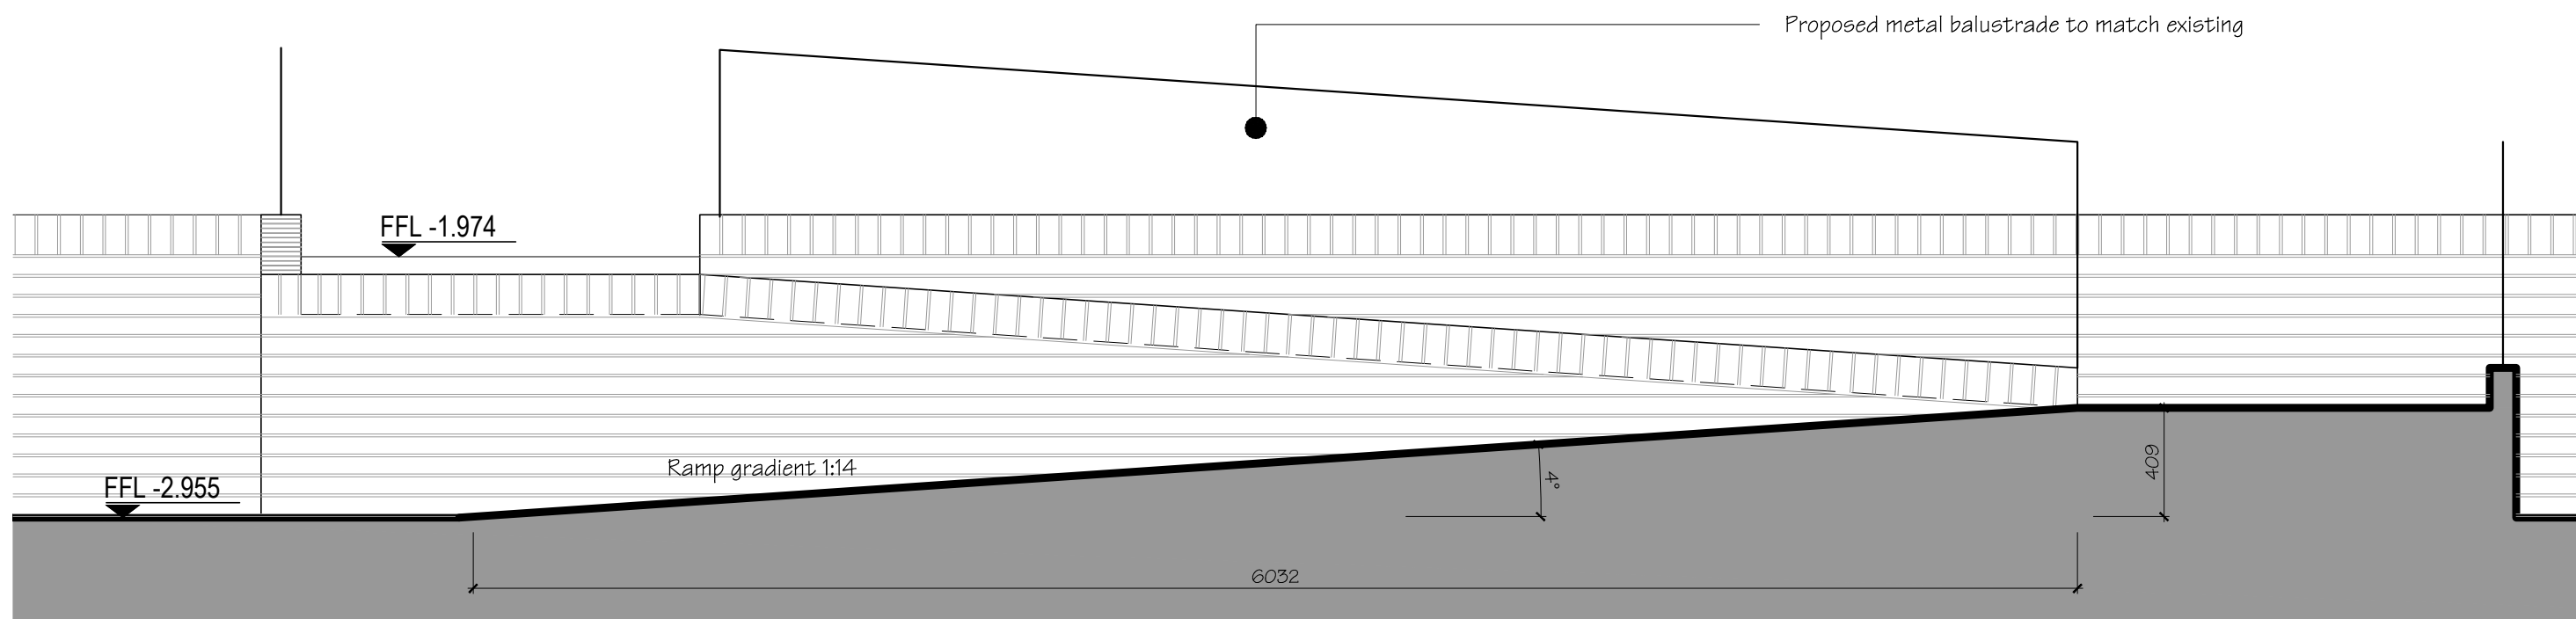

Section through Proposed Ramp

Issued For **PROGRESS**

General Notes:
 THIS DRAWING HAS BEEN PREPARED BY DS DESIGN SOLUTIONS AND THE DATA CONTAINED HEREIN MAY BE USED OR REPRODUCED ONLY WITH DS DESIGN SOLUTIONS' APPROVAL.

Rev.	Description	Date	Signed	Checked

--	--

Scale	Date	Drawn by	Checked by
1:25@A3	18.07.14	ME	DS
Drawing Title			
Section Through Proposed Ramp			
Project			
Ornan Court, 2 Ornan Road Hampstead, London NW3 4PT			

Studio 18, Liddell Road
 London NW6 2EW
 Phone 020 7624 6680
 Fax 020 7624 6681
 ds@designsolutionsuk.com

Project no.	Drawing no.	Revision
06/0159	406	00