


Notes

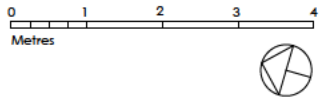


GENERAL NOTES

Drawing based on survey drawings by others  
Contractor to report any discrepancy on site

**Survey of Existing Building Fabric**  
For detailed surveys of existing brickwork and structural timber refer to special d/s report.

**Existing Utility Incoming Services**  
Contractor to investigate incoming locations on site  
Isolate and cap all services and set up temporary services prior to site work commencement

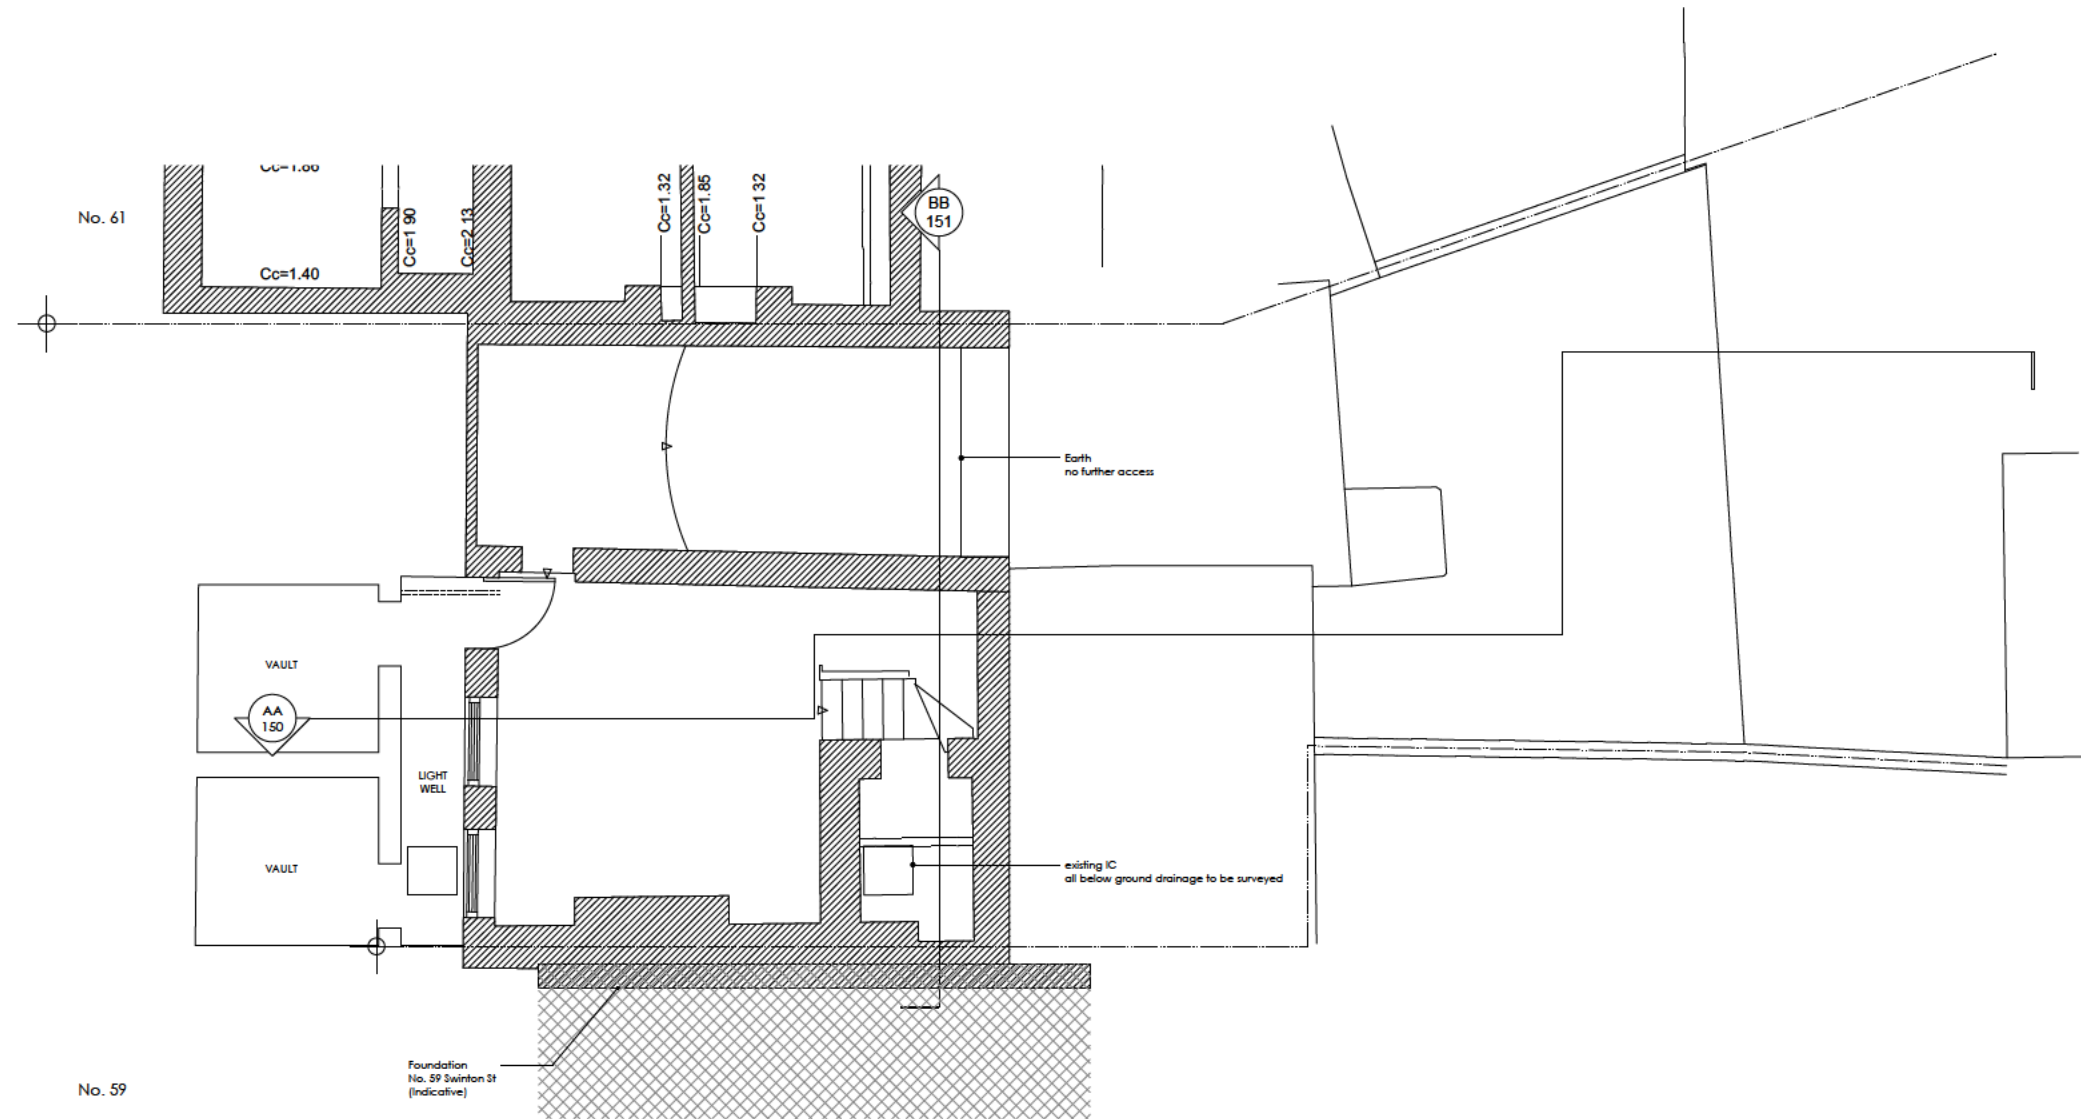

REV DATE

STATUS: STAGE 4

DO NOT SCALE OFF THIS DRAWING

**di** **divine ideas architects**  
7A High Street Wansley London E11 2AA  
T 02085307632 E divineideas@me.com

Project: 65 Swinton Street London WX1X 9NT


Client: Bowden House LLP

Address: 65 Swinton Street  
LONDON  
WC1X 9NT

Drawing Title: EXISTING  
Basement Floor Plan

Date:	22 07 2014	Scale:	1:100 @ A3 1:50 @ A1
Drawn By:	RY	Checked By:	DC
Project No.	1307	Dwg No.	010 Rev. -

Copyright ©

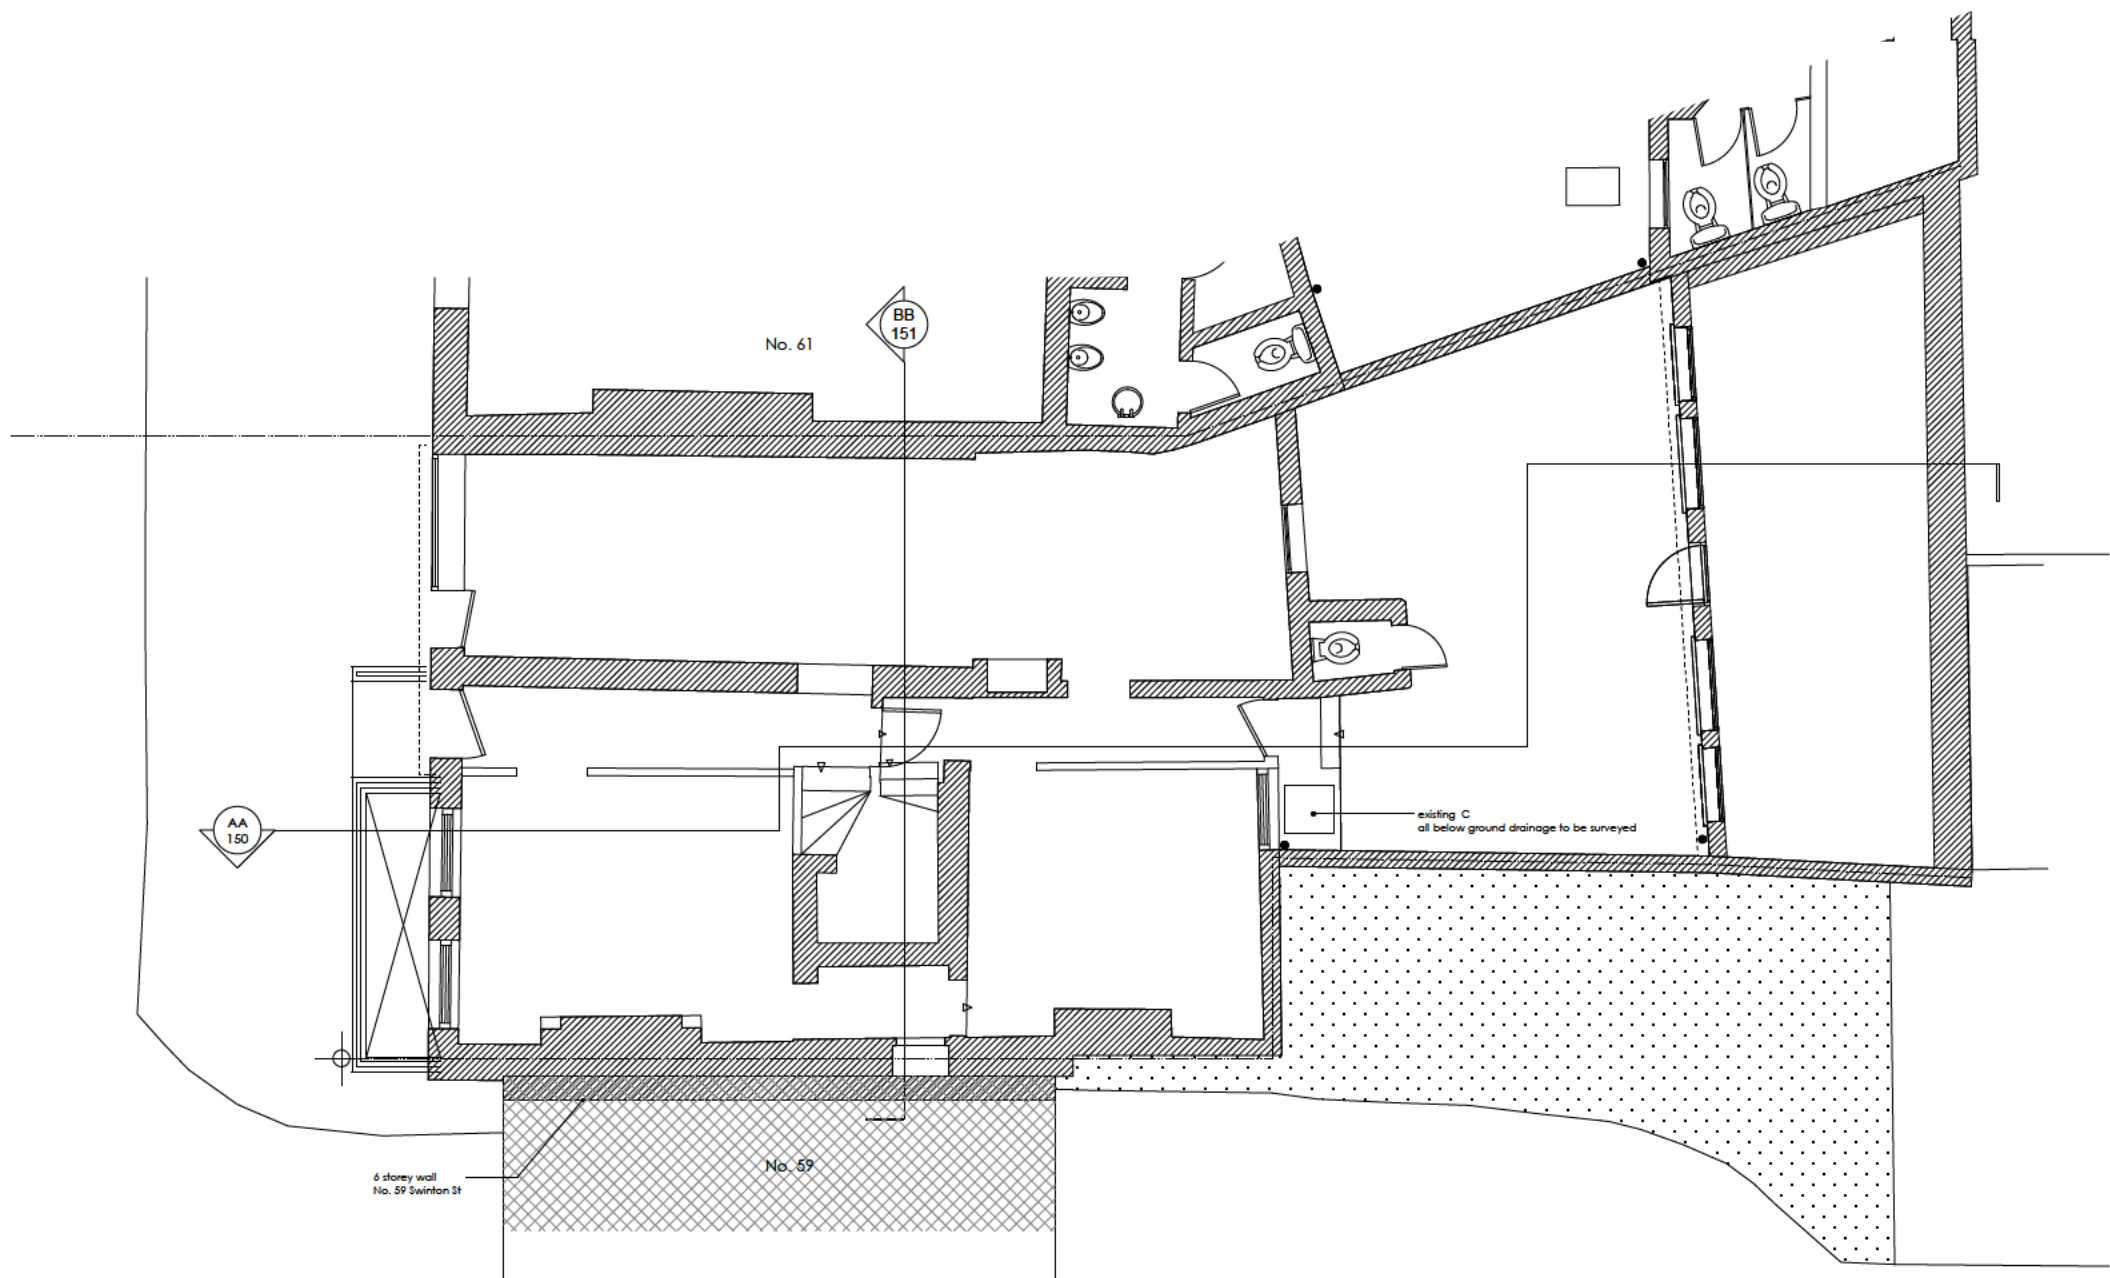

Notes

0 1 2 3 4  
Metres



**GENERAL NOTES**

Drawing based on survey drawings by others  
Contractor to report any discrepancy on site

**Survey of Existing Building Fabric**  
For detailed surveys of existing brickwork and structural timber refer to special d's report.

**Existing Utility Incoming Services**  
Contractor to investigate incoming locations on site  
Isolate and cap all services and set up temporary services prior to site work commencement

REV DATE

**STATUS: STAGE 4**

DO NOT SCALE OFF THIS DRAWING

**di** **divine ideas architects**  
7A High Street Wansley London E11 2AA  
T 02085307632 E divineideas@me.com

Project: 65 Swinton Street London WX1X 9NT

Client: Bowden House LLP

Address: 65 Swinton Street  
LONDON  
WC1X 9NT

Drawing Title: EXISTING  
Ground Floor Plan


Date: 22 07 2014 Scale: 1:100 @ A3  
1:50 @ A1

Drawn By: RY Checked By: DC

Project No. 1307 Dwg No. 011 Rev. -

Copyright ©


Notes

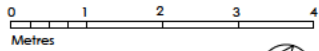

**GENERAL NOTES**  
Drawing based on other architect's PDF drawing.  
No survey information available on this level.  
Contractor to report any discrepancy on site.

**Survey of Existing Building Fabric**  
For detailed surveys of existing brickwork and structural timber refer to specialist's report.

**Existing Utility Incoming Services**  
Contractor to investigate incoming locations on site.  
Isolate and cap all services and set up temporary services prior to site work commencement.

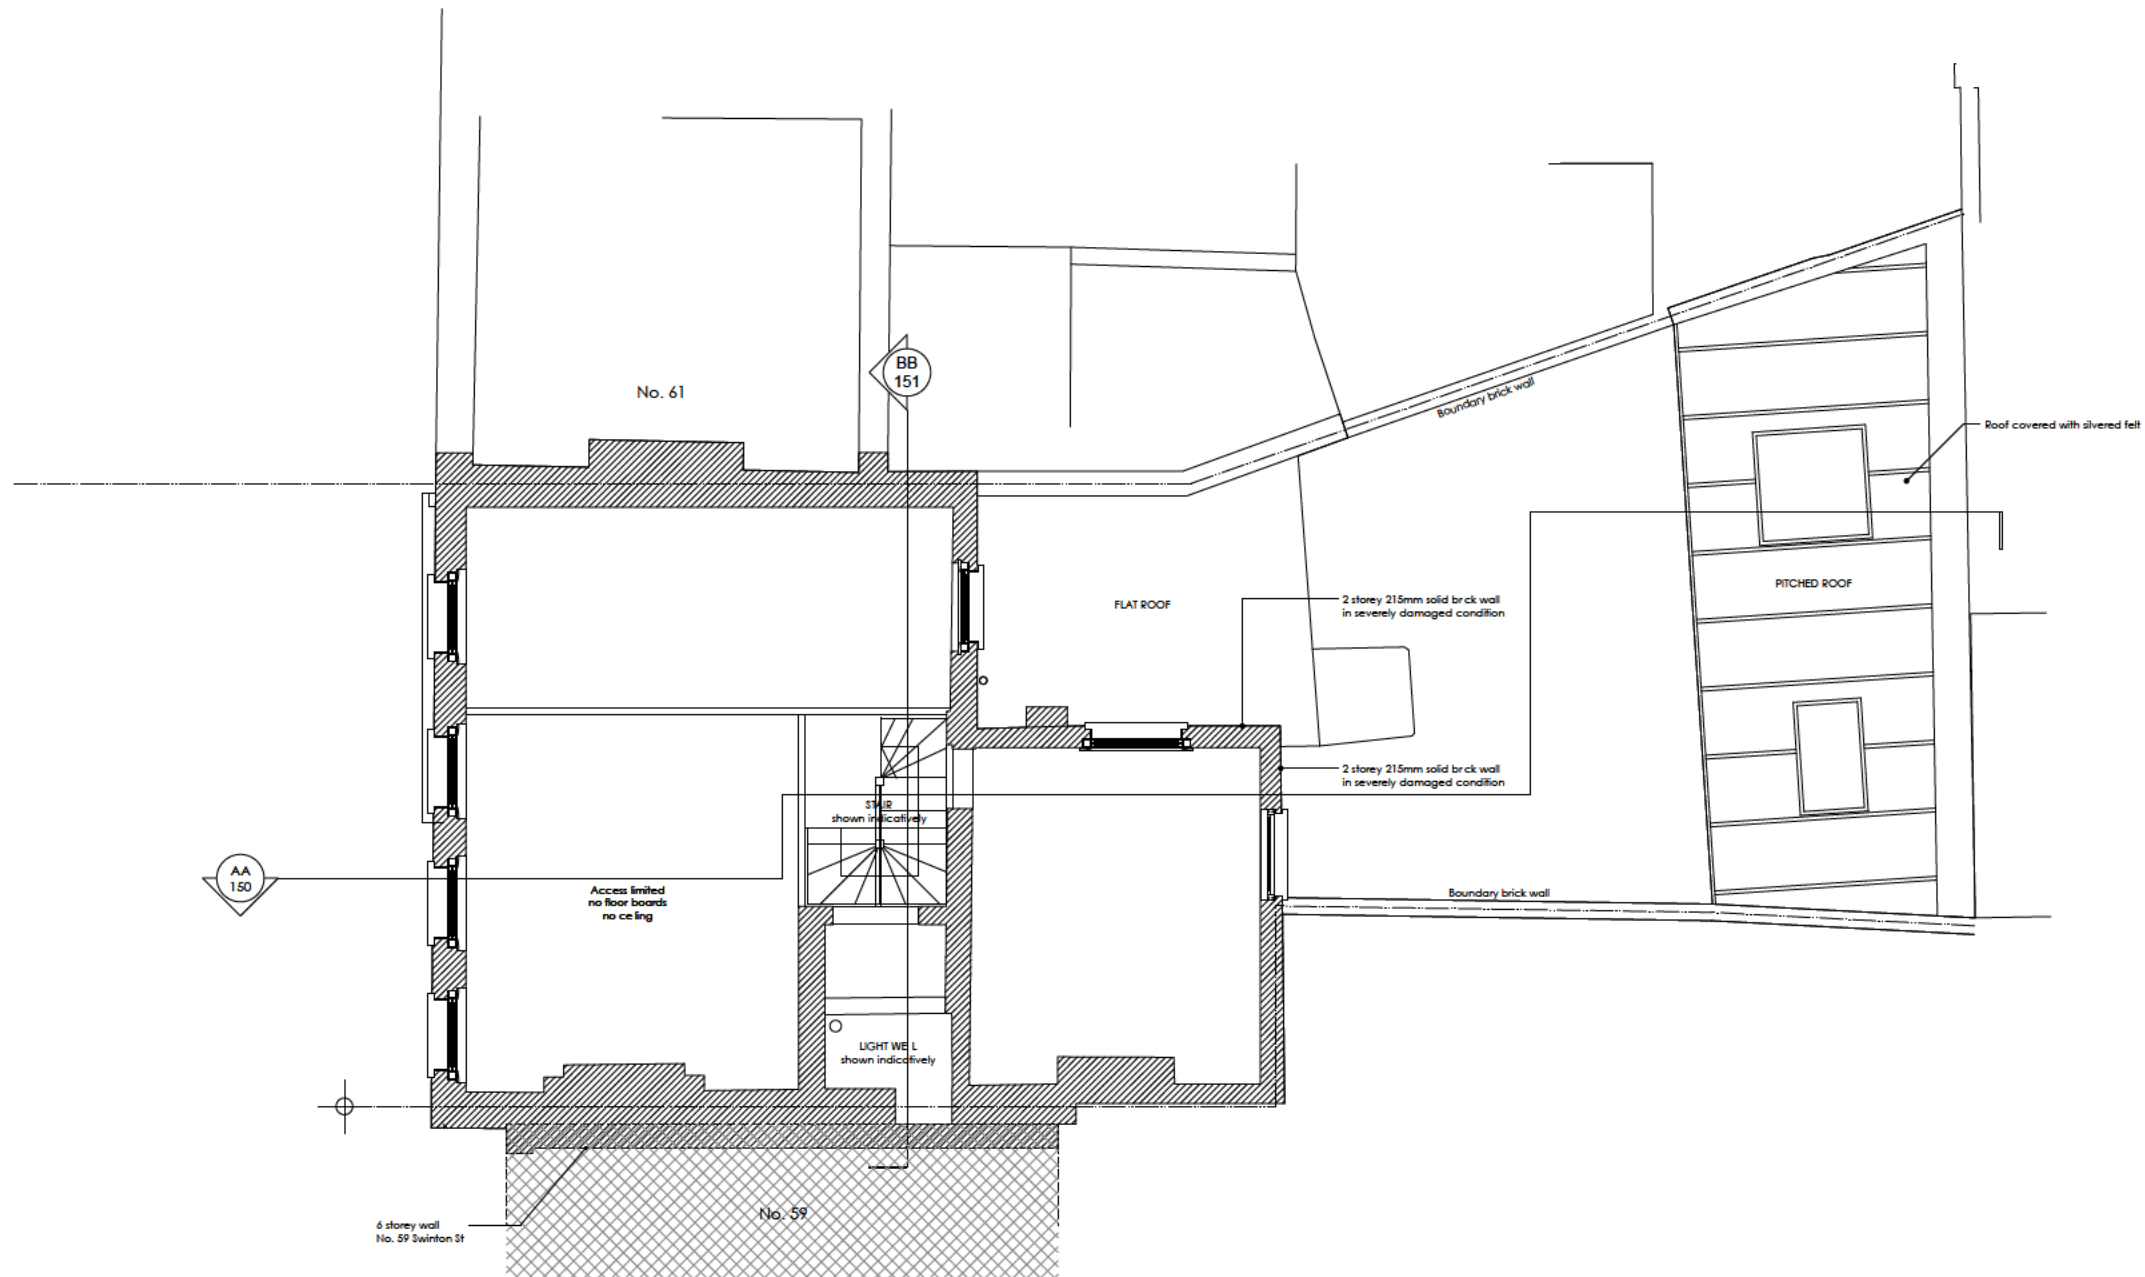

REV DATE

**STATUS: STAGE 4**  
DO NOT SCALE OFF THIS DRAWING

**di** **divine ideas architects**  
7A High Street Wansley London E11 2AA  
T 02085307632 E divineideas@me.com

Project: 65 Swinton Street London W1X 9NT

Client: Bowden House LLP

Address: 65 Swinton Street  
LONDON  
WC1X 9NT

Drawing Title: EXISTING  
First Floor Plan


Date: 22 07 2014 Scale: 1:100 @ A3  
1:50 @ A1

Drawn By: RY Checked By: DC

Project No. 1307 Dwg No. 012 Rev. -

Copyright ©


Notes

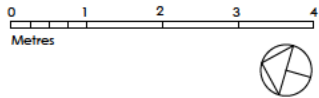

**GENERAL NOTES**  
Drawing based on other architect's PDF drawing.  
No survey information available on this level.  
Contractor to report any discrepancy on site.

**Survey of Existing Building Fabric**  
For detailed surveys of existing brickwork and structural timber refer to special d/s report.

**Existing Utility Incoming Services**  
Contractor to investigate incoming locations on site.  
Isolate and cap all services and set up temporary services prior to site work commencement.

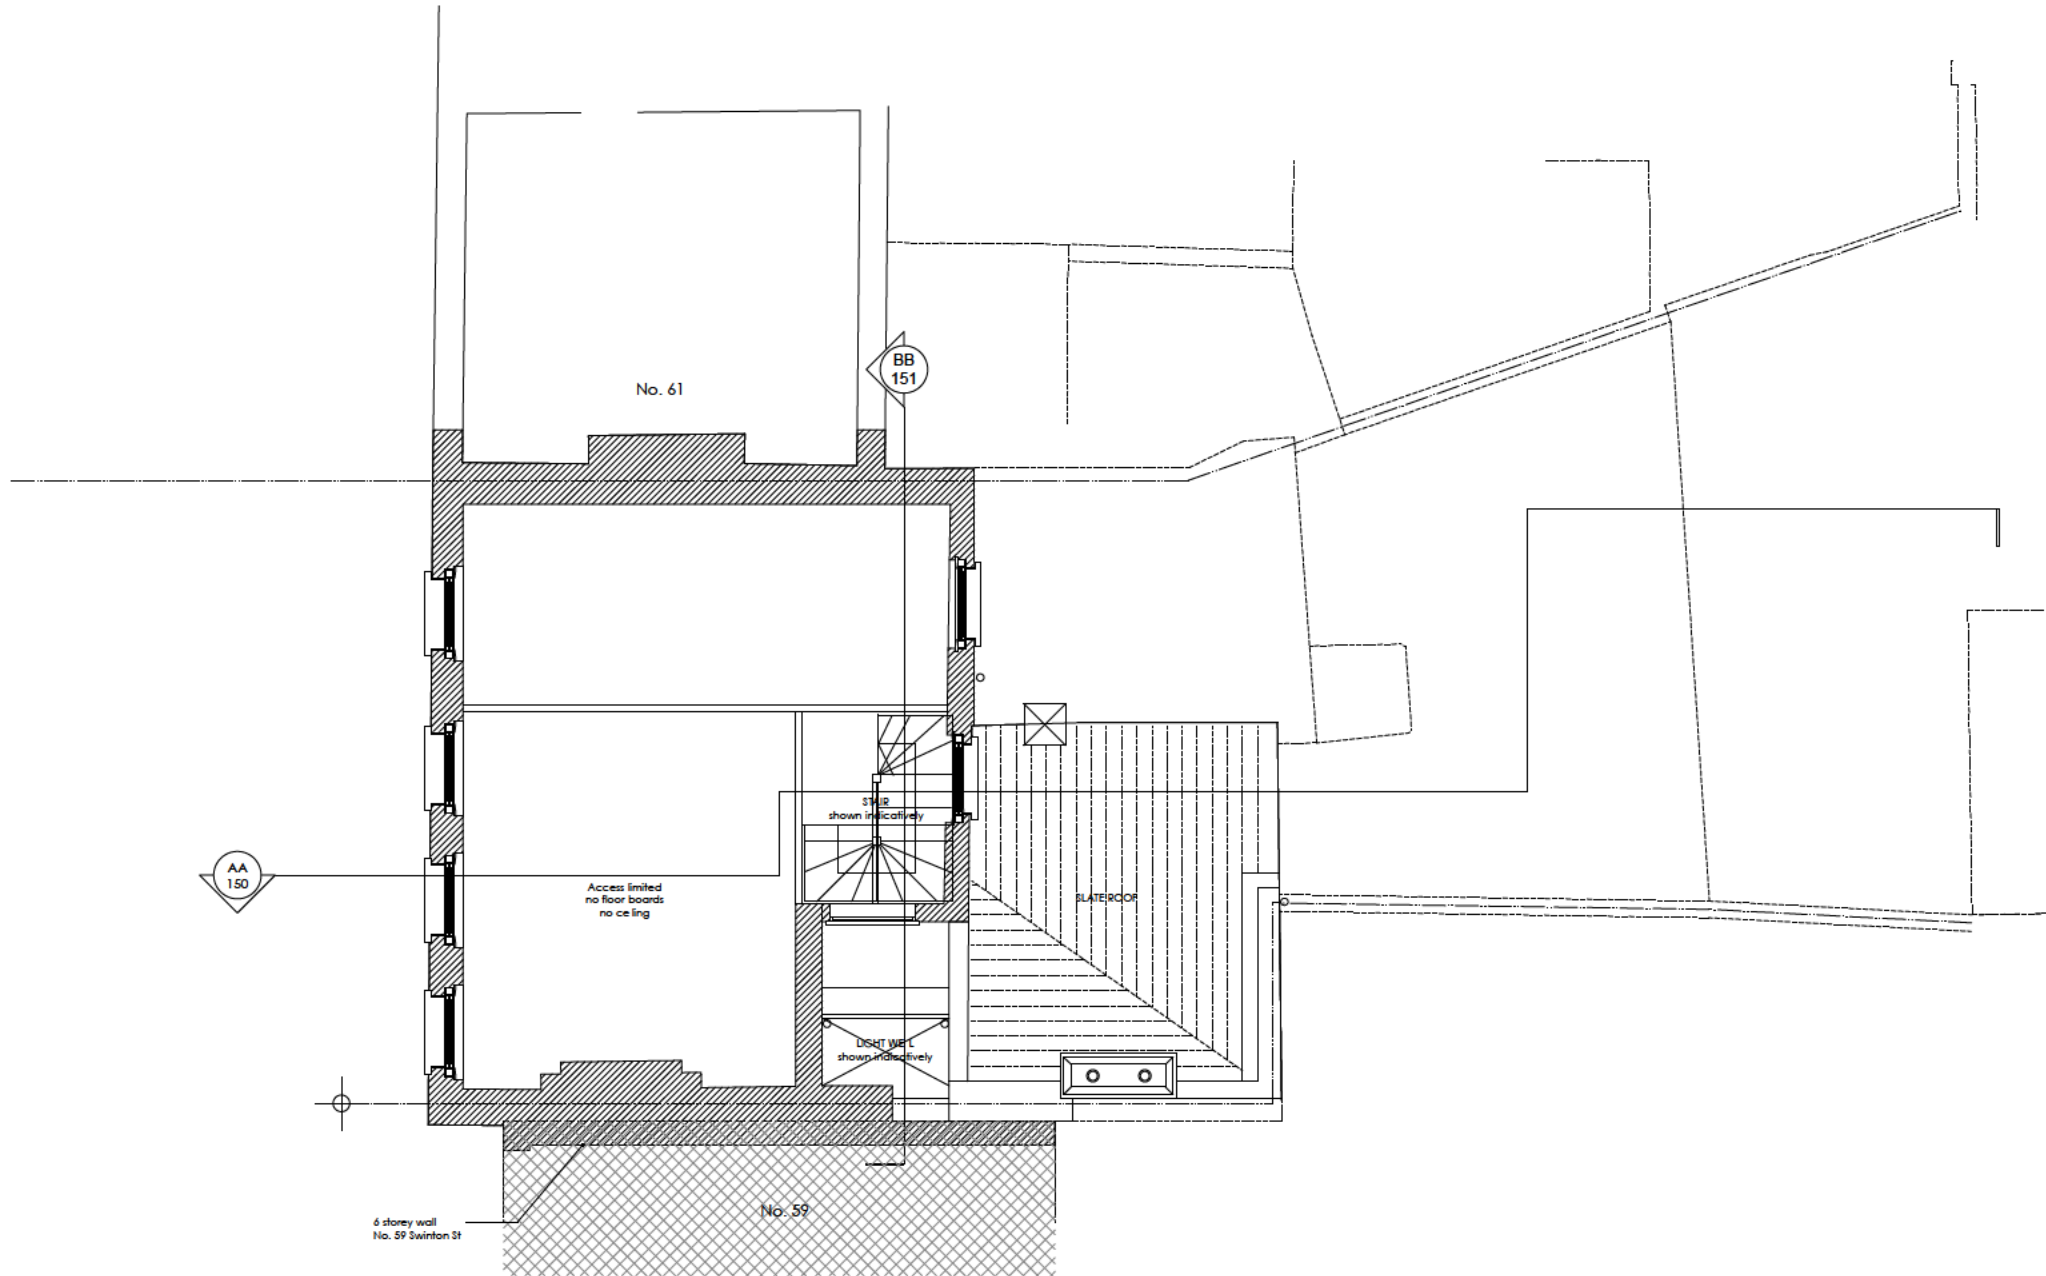

REV DATE

**STATUS: STAGE 4**  
DO NOT SCALE OFF THIS DRAWING

**di** **divine ideas architects**  
7A High Street Wansley London E11 2AA  
T 02085307632 E divineideas@me.com

Project: 65 Swinton Street London WC1X 9NT


Client: Bowden House LLP

Address: 65 Swinton Street  
LONDON  
WC1X 9NT


Drawing Title: EXISTING  
Second Floor Plan

Date:	22 07 2014	Scale:	1:100 @ A3 1:50 @ A1
Drawn By:	RY	Checked By:	DC
Project No.	1307	Dwg No.	013
		Rev.	-

Copyright ©

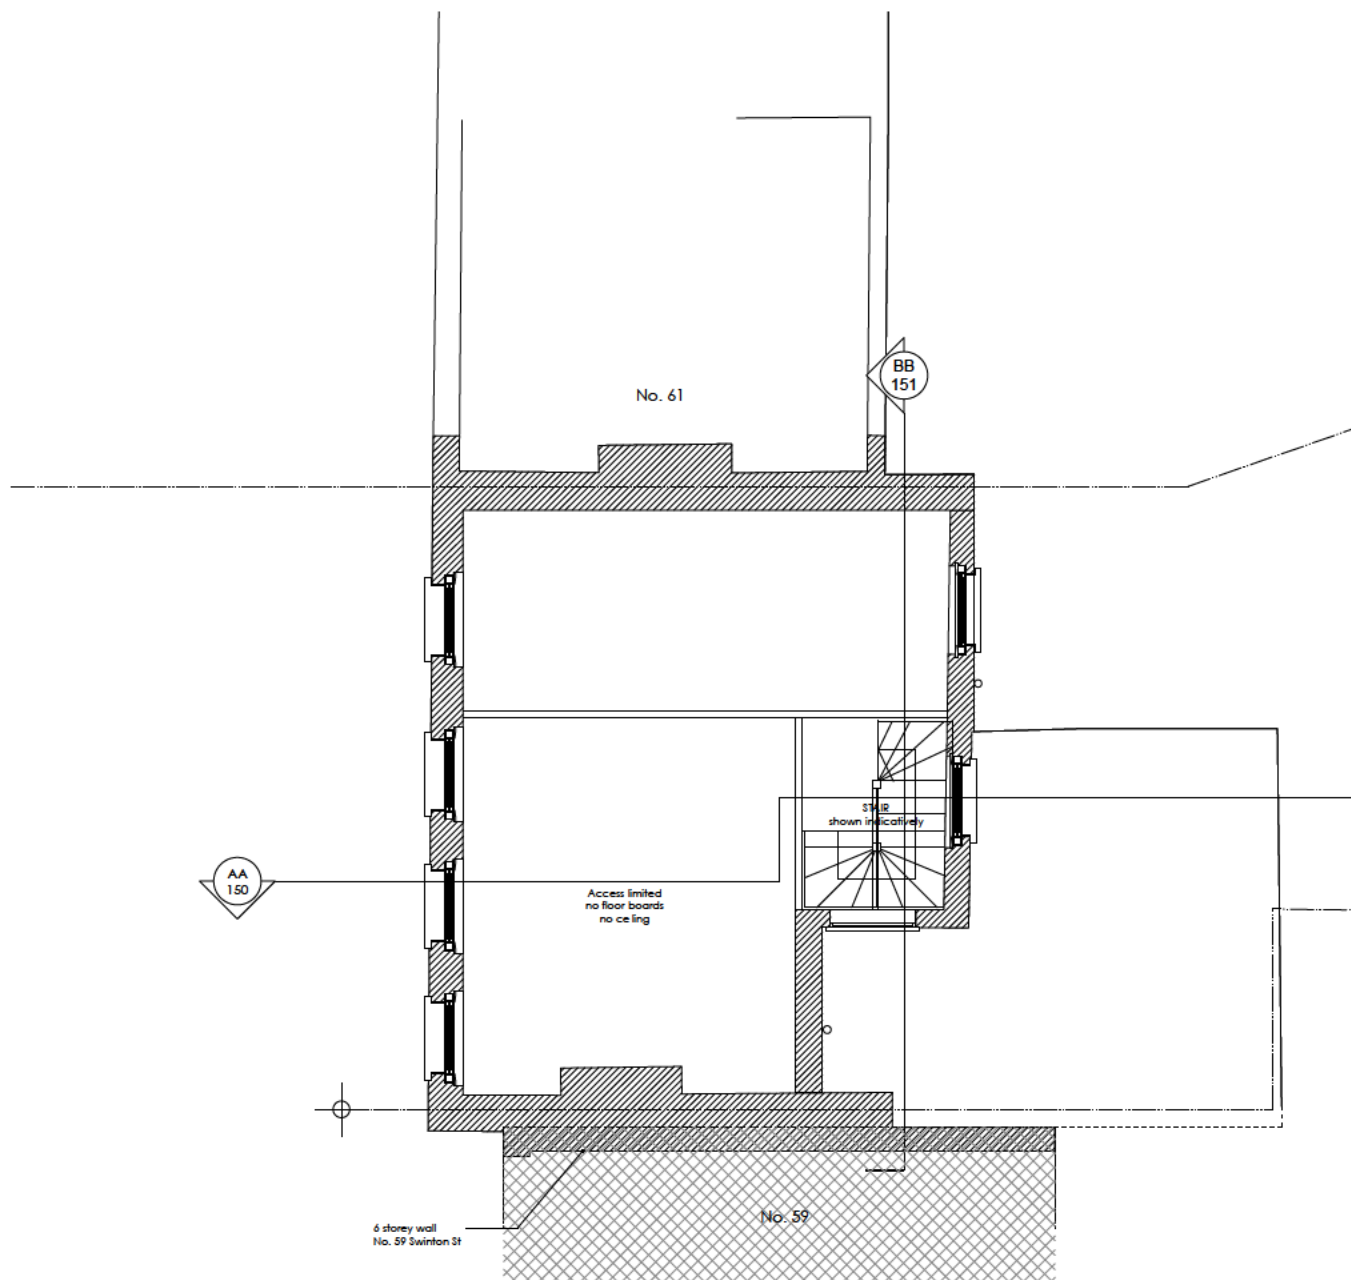

Notes

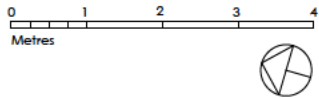

**GENERAL NOTES**  
Drawing based on other architect's PDF drawing.  
No survey information available on this level.  
Contractor to report any discrepancy on site.

**Survey of Existing Building Fabric**  
For detailed surveys of existing brickwork and structural timber refer to special d's report.

**Existing Utility Incoming Services**  
Contractor to investigate incoming locations on site isolate and cap all services and set up temporary services prior to site work commencement

REV DATE

**STATUS: STAGE 4**  
DO NOT SCALE OFF THIS DRAWING

**di** **divine ideas architects**  
7A High Street Wansford London E11 2AA  
T 02085307632 E divineideas@me.com

Project: 65 Swinton Street London WX1X 9NT


Client: Bowden House LLP

Address: 65 Swinton Street  
LONDON  
WC1X 9NT


Drawing Title: EXISTING  
Third Plan

Date:	22 07 2014	Scale:	1:100 @ A3 1:50 @ A1
Drawn By:	RY	Checked By:	DC
Project No.	1307	Dwg No.	014
		Rev.	-

Copyright ©

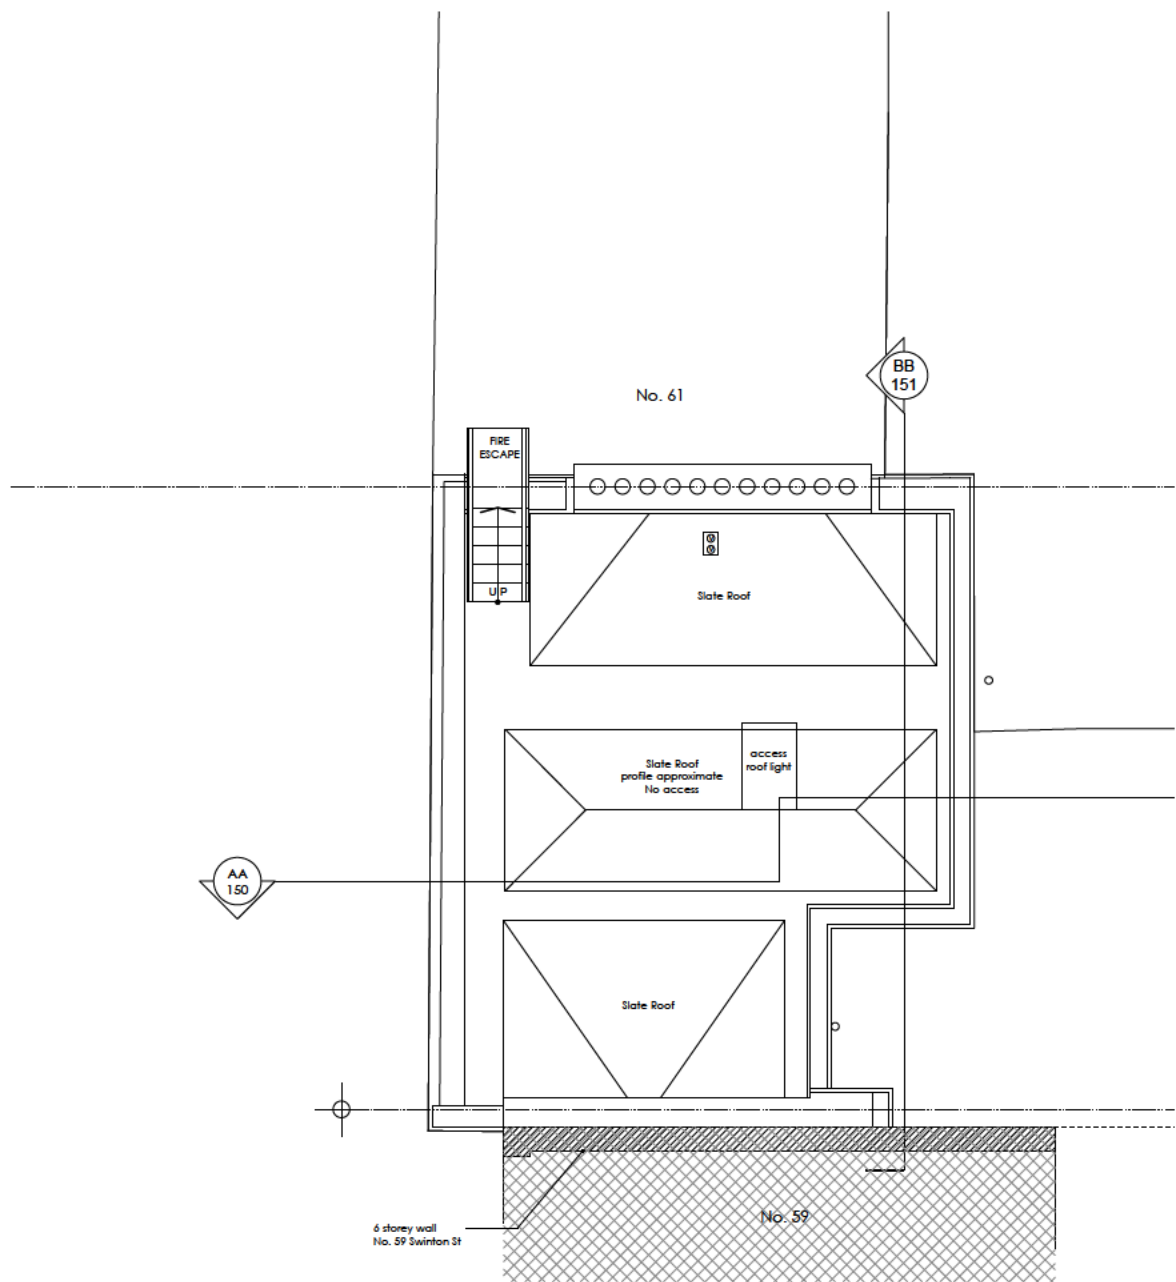

Notes

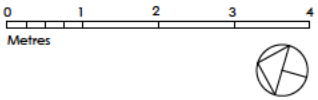

**GENERAL NOTES**  
Drawing based on other architect's PDF drawing.  
No survey information available on this level.  
Contractor to report any discrepancy on site.

**Survey of Existing Building Fabric**  
For detailed surveys of existing brickwork and structural timber refer to specialist's report.

**Existing Utility Incoming Services**  
Contractor to investigate incoming locations on site.  
Isolate and cap all services and set up temporary services prior to site work commencement.

REV DATE

**STATUS: STAGE 4**  
DO NOT SCALE OFF THIS DRAWING



**divine ideas architects**  
7A High Street Wansley London E11 2AA  
T 02085307632 E [divineideas@me.com](mailto:divineideas@me.com)

Project: 65 Swinton Street London W1X 9NT


Client: Bowden House LLP

Address: 65 Swinton Street  
LONDON  
WC1X 9NT

Drawing Title: EXISTING  
Roof Plan

Date:	22 07 2014	Scale:	1:100 @ A3 1:50 @ A1
Drawn By:	RY	Checked By:	DC
Project No.	1307	Dwg No.	015
		Rev.	-


Notes

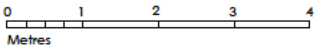

**GENERAL NOTES**  
Drawing based on other architect's PDF drawing.  
No survey information available for existing section  
Contractor to report any discrepancy on site

**Survey of Existing Building Fabric**  
For detailed surveys of existing brickwork and structural timber refer to specialist's report.

**Existing Utility Incoming Services**  
Contractor to investigate incoming locations on site  
Isolate and cap all services and set up temporary services prior to site work commencement

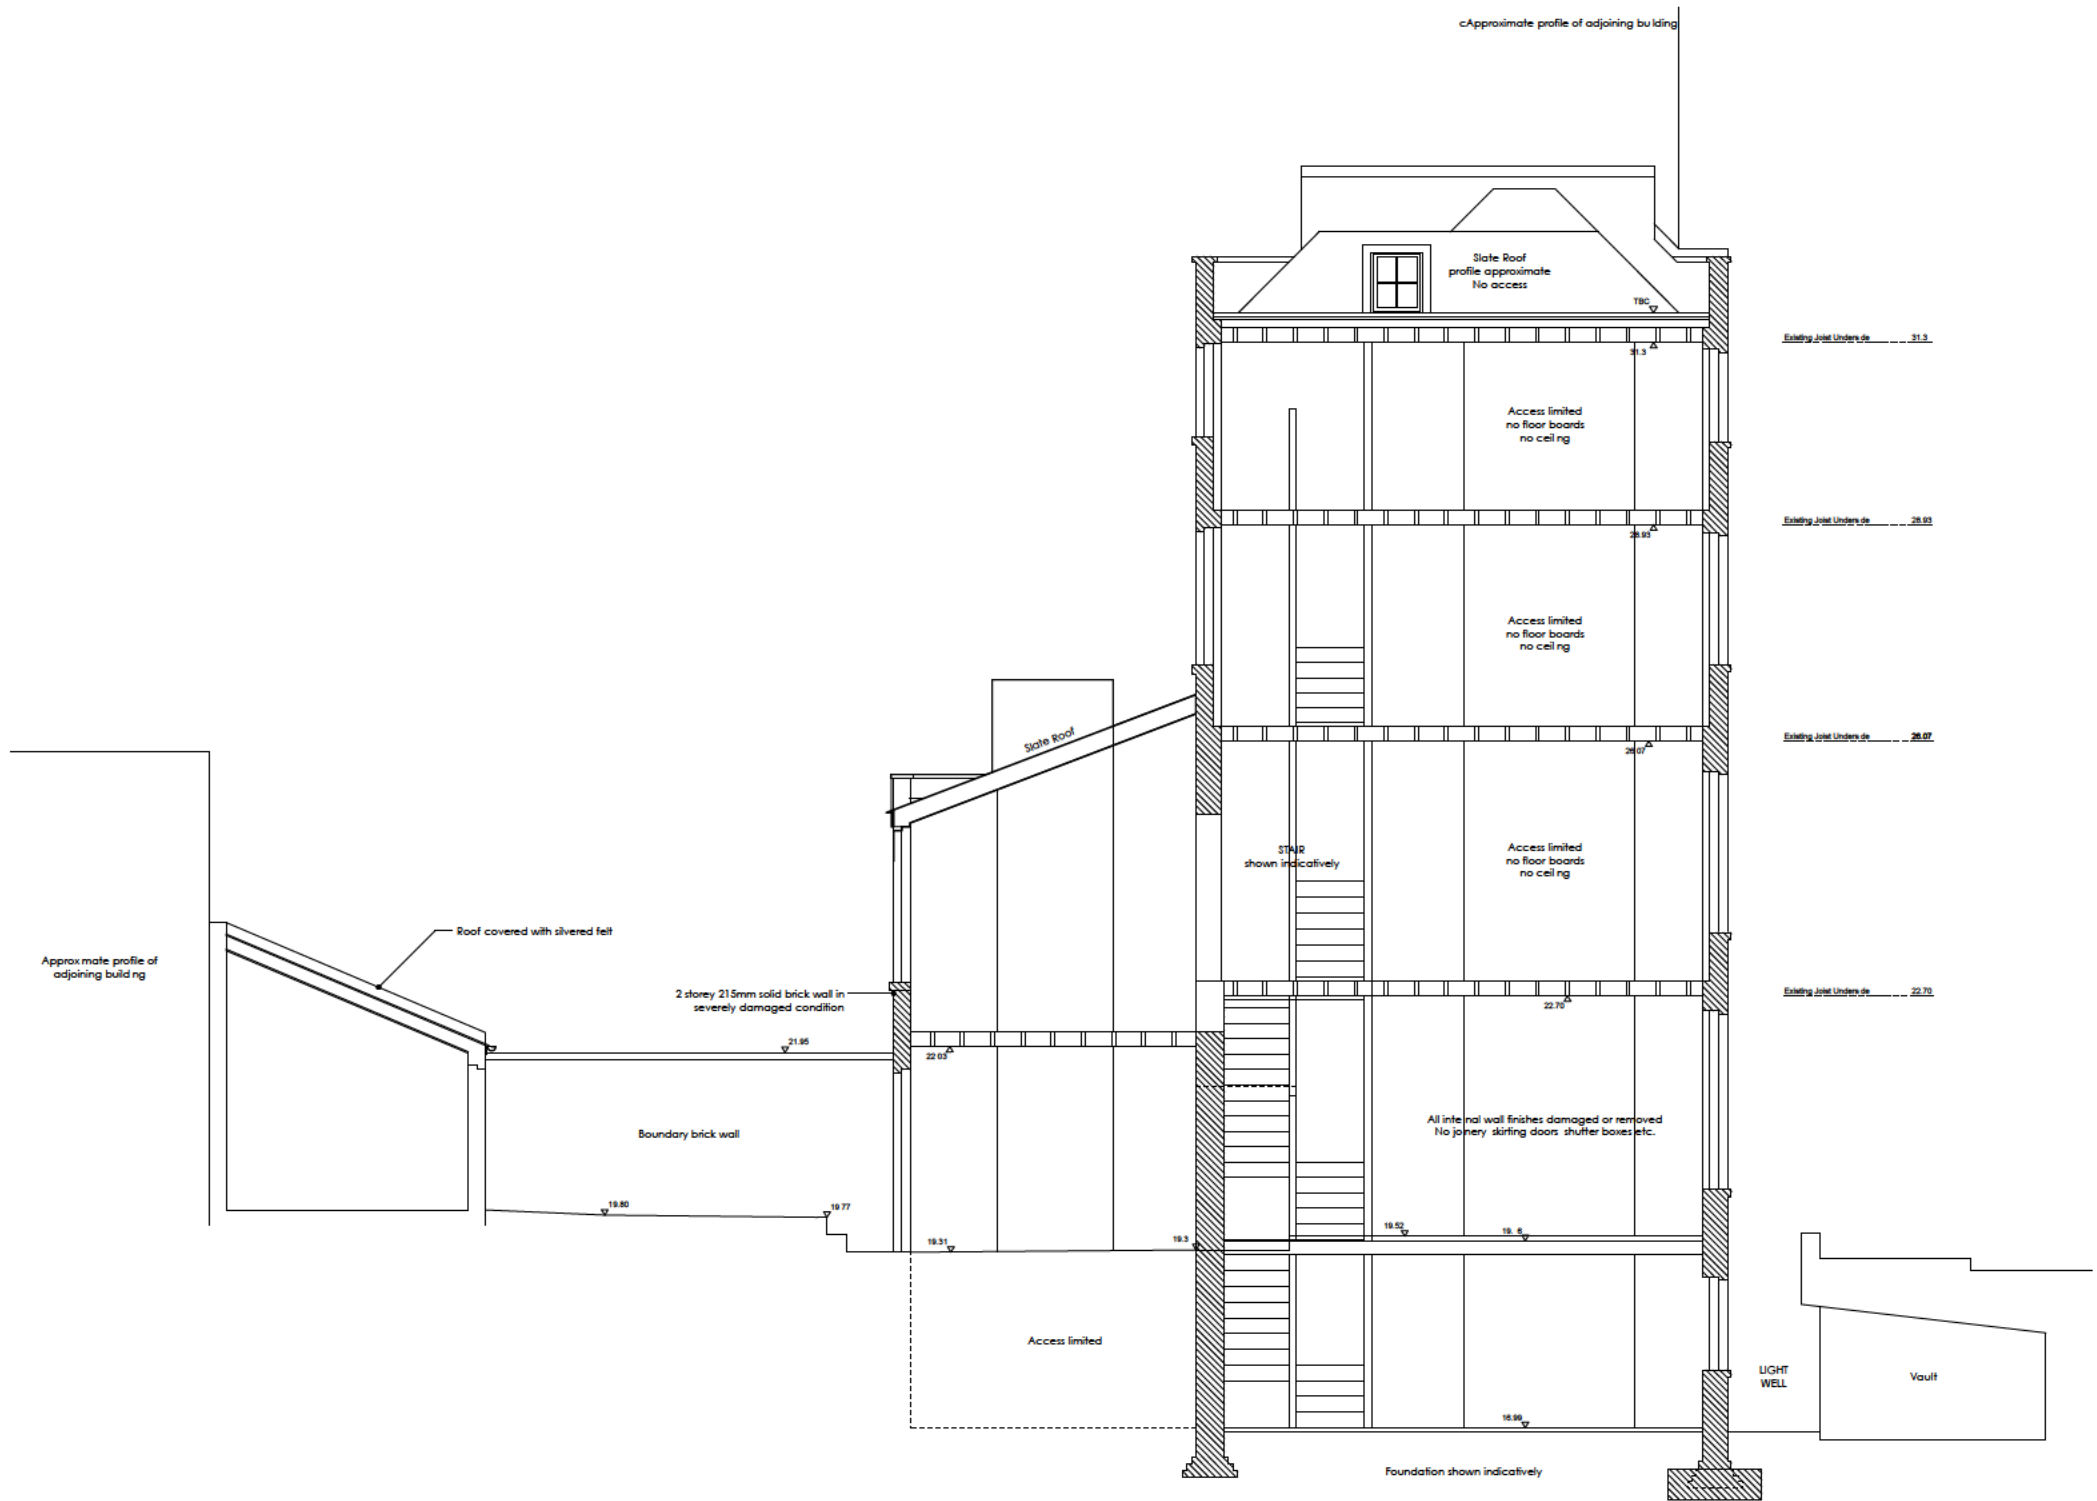

REV - DATE 14.06.09

**STATUS: STAGE 4**  
DO NOT SCALE OFF THIS DRAWING

**di** **divine ideas architects**  
7A High Street Wandsworth London E11 2AA  
T 02085307632 E divineideas@me.com

Project: 65 Swinton Street London W1X 9NT

Client: Bowden House LLP


Address: 65 Swinton Street  
LONDON  
WC1X 9NT

Drawing Title: EXISTING  
SECTION AA


Date:	22.07.2014	Scale:	1:100 @ A3 1:50 @ A1
Drawn By:	RY	Checked By:	DC
Project No.	1307	Dwg No.	050
		Rev.	-

Copyright ©



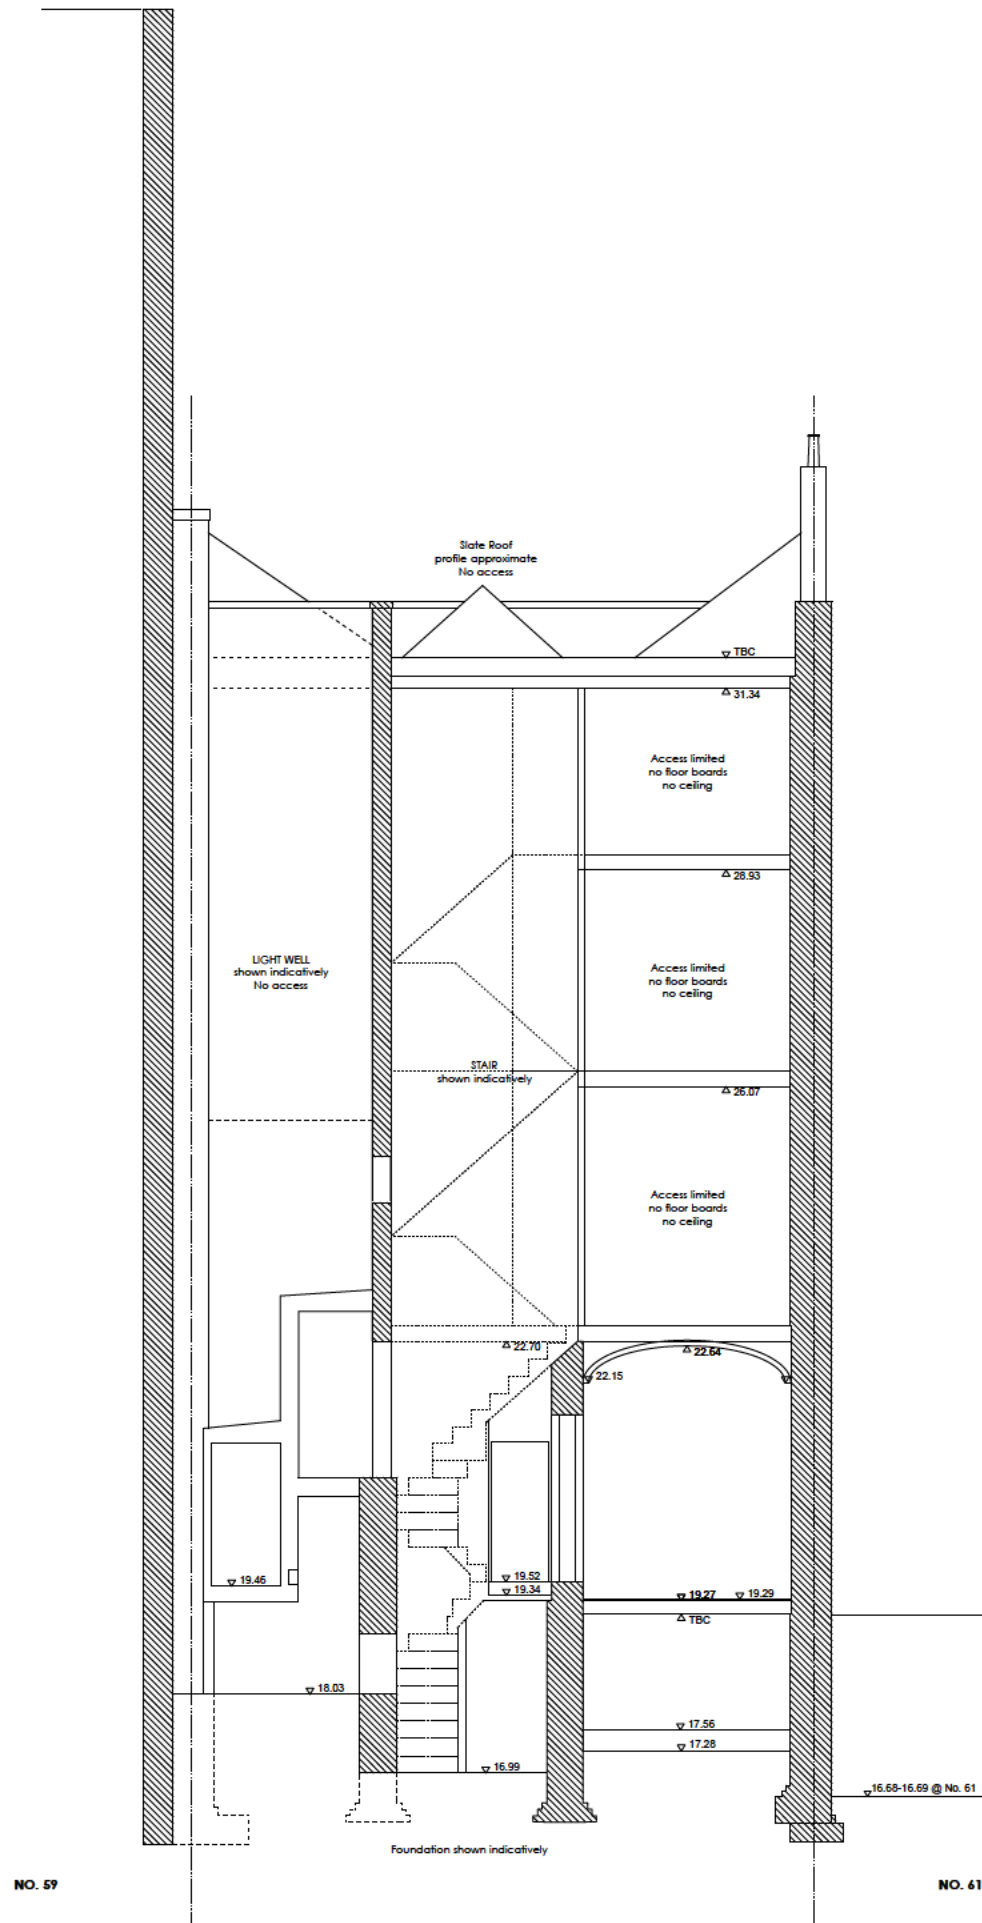

Notes

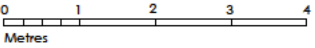

**GENERAL NOTES**  
Drawing based on other architect's PDF drawing.  
No survey information available for existing section  
Contractor to report any discrepancy on site

**Survey of Existing Building Fabric**  
For detailed surveys of existing brickwork and structural timber refer to specialist's report.

**Existing Utility Incoming Services**  
Contractor to investigate incoming locations on site  
Isolate and cap all services and set up temporary services prior to site work commencement

REV - DATE 14.06.09

**STATUS: STAGE 4**  
DO NOT SCALE OFF THIS DRAWING

**di** **divine ideas architects**  
7A High Street Wandsworth London E11 2AA  
T 02085307632 E divineideas@me.com  
Project: 65 Swinton Street London W1X 9NT

Client: Bowden House LLP

Address: 65 Swinton Street  
LONDON  
W1X 9NT


Drawing Title: EXISTING  
SECTION BB

Date:	22.07.2014	Scale:	1:100 @ A3 1:50 @ A1
Drawn By:	RY	Checked By:	DC
Project No.	1307	Dwg No.	051
		Rev.	-

Copyright ©



Notes

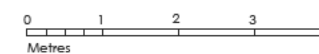

**GENERAL NOTES**  
Drawing based on other architect's PDF drawing.  
No survey information available for existing front elevation  
Contractor to report any discrepancy on site

**Survey of Existing Building Fabric**  
For detailed surveys of existing brickwork and structural timber refer to specialist's report.

**Existing Utility Incoming Services**  
Contractor to investigate incoming locations on site  
Isolate and cap all services and set up temporary services prior to site work commencement



1 EXISTING FRONT ELEVATION



2 EXISTING REAR ELEVATION

REV - DATE 14.06.09

**STATUS: STAGE 4**  
DO NOT SCALE OFF THIS DRAWING

**di** **divine ideas architects**  
7A High Street Wansford London E11 2AA  
T 02085307832 E divineideas@me.com  
Project: 65 Swinton Street London W1X 9NT

Client: Bowden House LLP

Address: 65 Swinton Street  
LONDON  
WC1X 9NT

Drawing Title: EXISTING  
FRONT AND REAR ELEVATIONS


Date: 22.07.2014 Scale: 1:100 @ A3  
1:50 @ A1

Drawn By: RY Checked By: DC

Project No. 1307 Dwg No. 060 Rev. -

Copyright ©


Notes

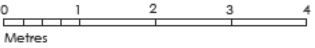

**GENERAL NOTES**  
Drawing based on other architect's PDF drawing.  
No survey information available for existing side elevation  
Contractor to report any discrepancy on site

**Survey of Existing Building Fabric**  
For detailed surveys of existing brickwork and structural timber refer to specialist's report.

**Existing Utility Incoming Services**  
Contractor to investigate incoming locations on site  
Isolate and cap all services and set up temporary services prior to site work commencement

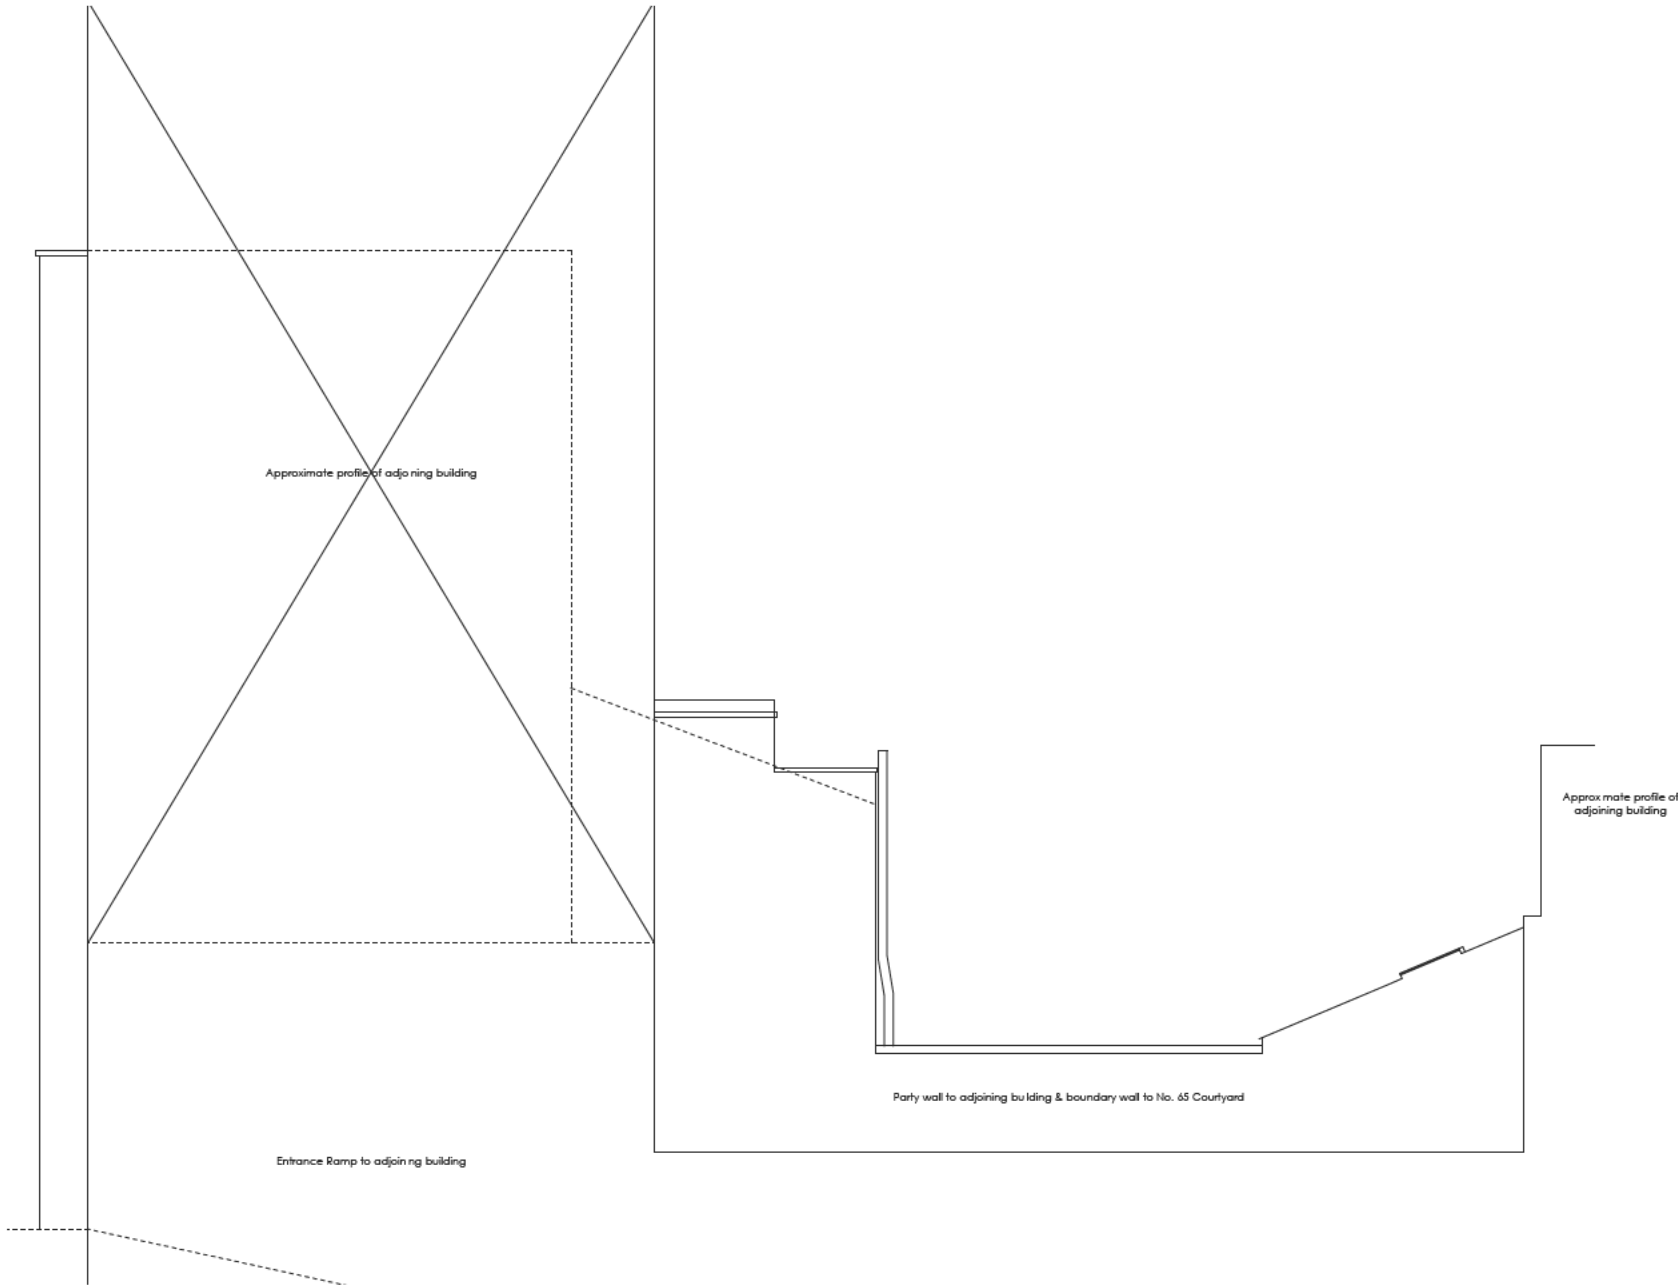

1 EXISTING SIDE ELEVATION LOOKING EAST  
viewed from No. 59 Swinton Street

REV - DATE 14.06.09

**STATUS: STAGE 4**  
DO NOT SCALE OFF THIS DRAWING

**di** **divine ideas architects**  
7A High Street Wanstead London E11 2AA  
T 02085307632 E divineideas@me.com

Project: 65 Swinton Street London WX1X 9NT

Client: Bowden House LLP

Address: 65 Swinton Street  
LONDON  
WC1X 9NT


Drawing Title: EXISTING  
Side Elevation Looking East

Date: 22.07.2014 Scale: 1:100 @ A3  
1:50 @ A1

Drawn By: RY Checked By: DC

Project No. 1307 Dwg No. 061 Rev. -

Notes

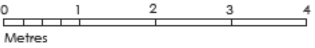

**GENERAL NOTES**  
Drawing based on other architect's PDF drawing.  
No survey information available for existing side elevation  
Contractor to report any discrepancy on site

**Survey of Existing Building Fabric**  
For detailed surveys of existing brickwork and structural timber refer to specialist's report.

**Existing Utility Incoming Services**  
Contractor to investigate incoming locations on site  
Isolate and cap all services and set up temporary services prior to site work commencement



REV - DATE 14.06.09

**STATUS: STAGE 4**  
DO NOT SCALE OFF THIS DRAWING

**di** **divine ideas architects**  
7A High Street Wansstead London E11 2AA  
T 02085307632 E divineideas@me.com

Project: 65 Swinton Street London W1X 9NT

Client: Bowden House LLP

Address: 65 Swinton Street  
LONDON  
WC1X 9NT

Drawing Title: EXISTING  
Side Elevation Looking West

Date: 22.07.2014 Scale: 1:100 @ A3  
1:50 @ A1

Drawn By: RY Checked By: DC


Project No. 1307 Dwg No. 062 Rev. A

Copyright ©

1 COURTYARD BUILDING EXISTING FRONT ELEVATION

2 EXISTING SIDE ELEVATION LOOKING WEST

Notes

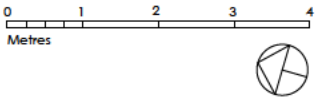

GENERAL NOTES


Drawing based on survey drawings by others.  
Contractor to report any discrepancy on site.

**Survey of Existing Building Fabric**  
Detailed surveys of existing brickwork and structural timber to be carried out. Demolition information to be subject to results of these surveys.

**Existing Utility Incoming Services**  
Contractor to investigate incoming locations on site isolate and cap all services and set up temporary services prior to site work commencement.

KEYS

- Existing masonry wall
- Proposed masonry wall
- Overhead / Ceiling
- Structure Overhead

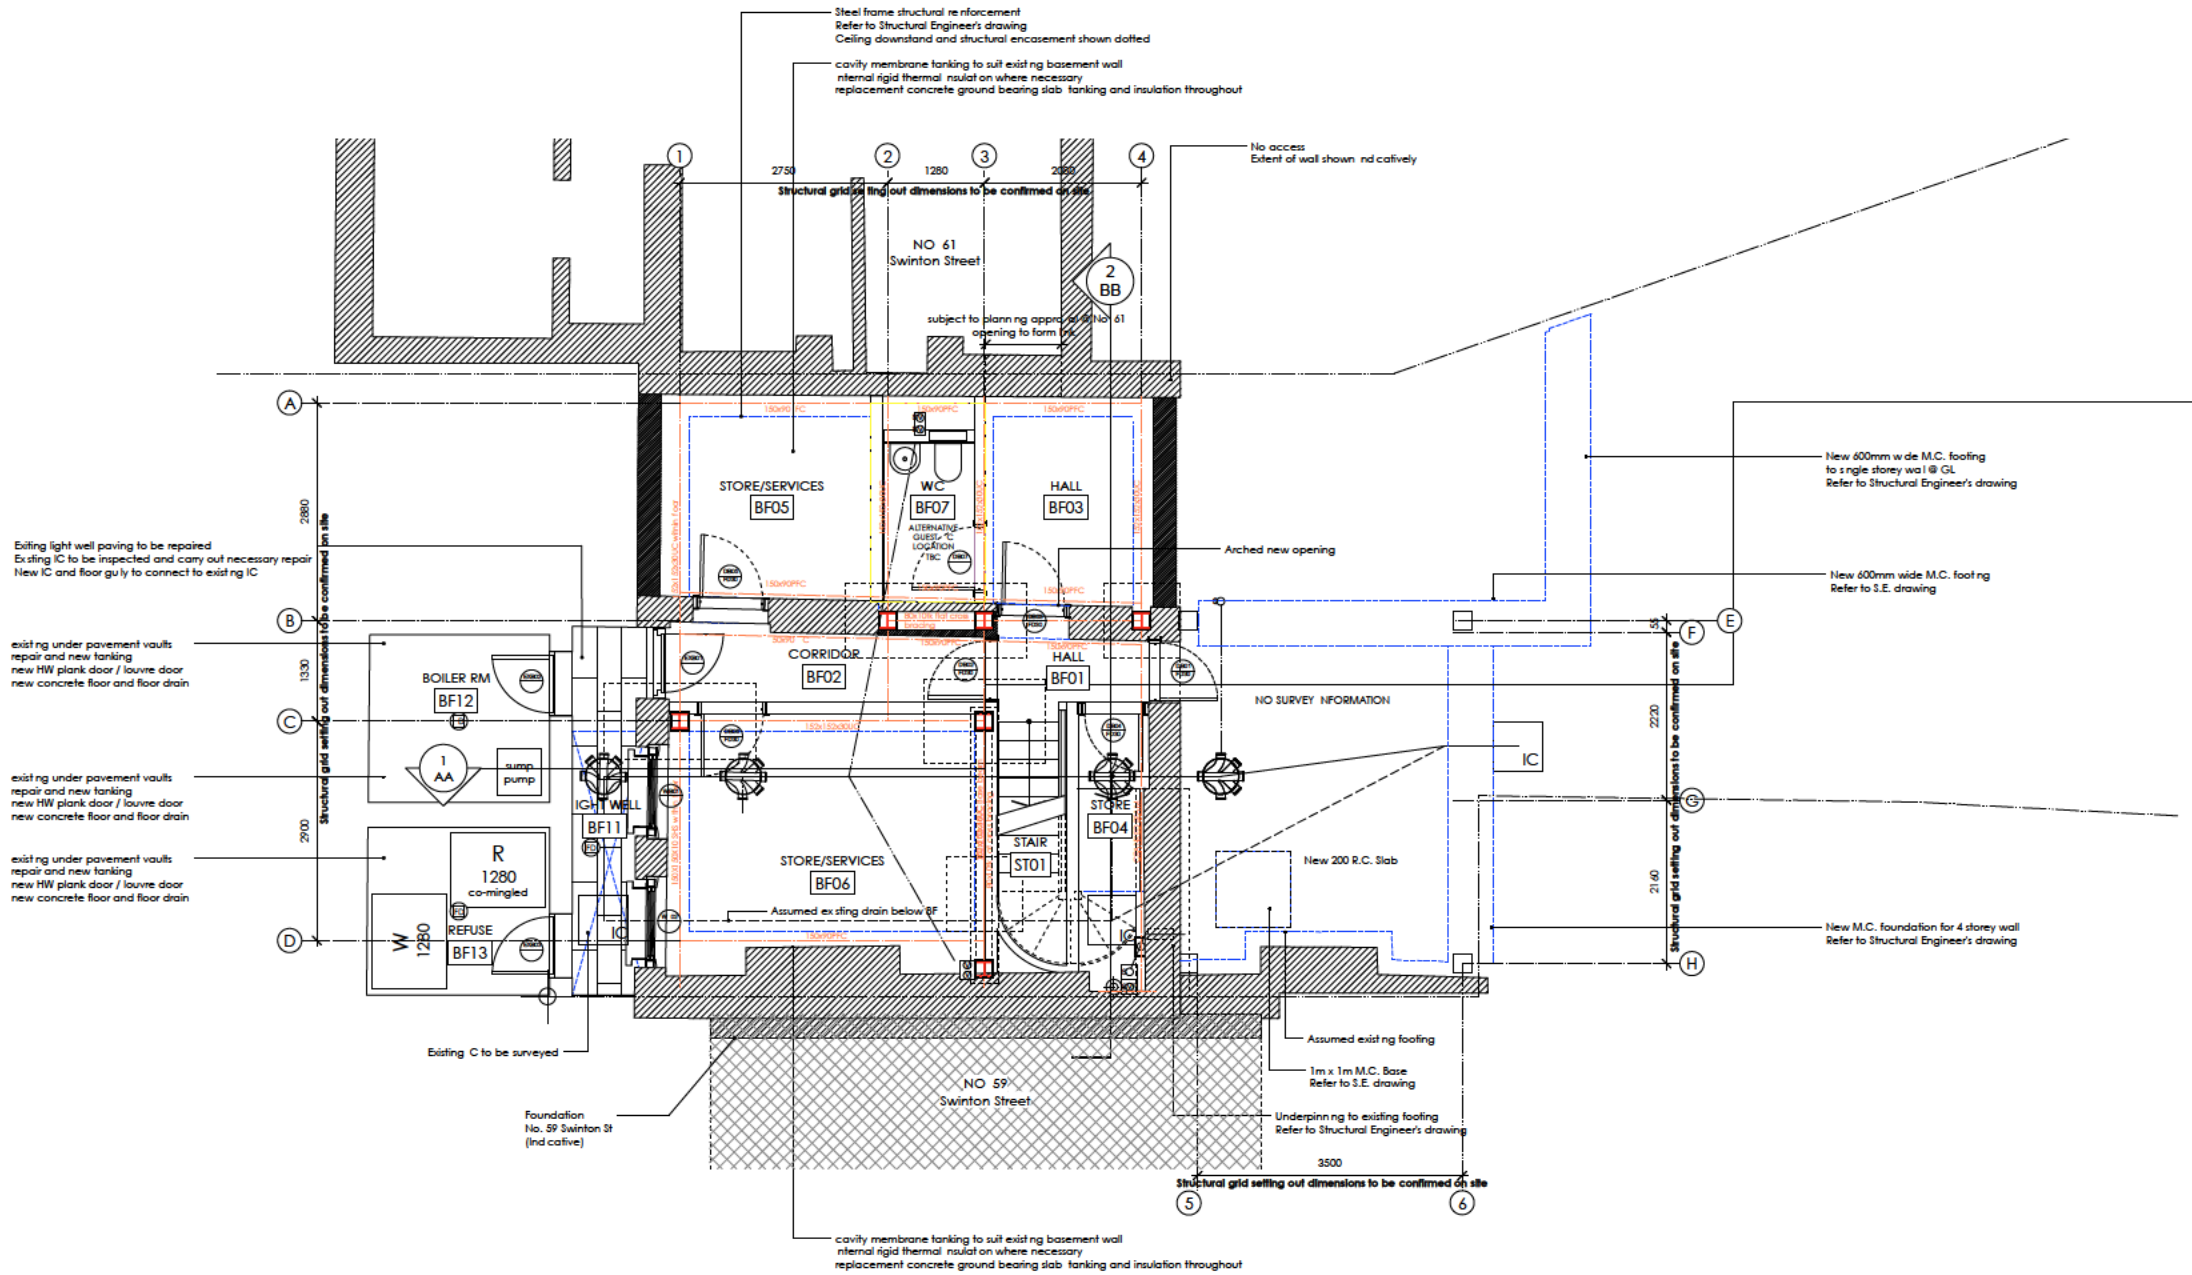

F	LBC Condition Discharge Submission	22.07.16
E	No.51 Swinton St shown hatched	14.06.26
D	Rear wall dimension amended	14.06.19
C		14.06.09
B		14.04.08
A		14.03.28
REV	-	DATE

STATUS: STAGE 4

DO NOT SCALE OFF THIS DRAWING

**divine ideas architects**  
7A High Street, Wansley, London E11 2AA  
T 02085307632 E divineideas@me.com

Project: 65 Swinton Street London W1X 9NT

Client: Bowden House LLP


Address: 65 Swinton Street  
LONDON  
W1X 9NT

Drawing Title: PROPOSED  
Basement Floor Plan

Date:	22.07.2014	Scale:	1:100 @ A3 1:50 @ A1
Drawn By:	RY	Checked By:	DC
Project No:	1307	Dwg No:	200
		Rev:	F

Copyright ©

Notes

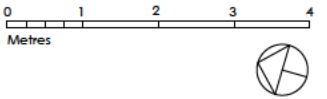

#### GENERAL NOTES

Drawing based on survey drawings by others.  
Contractor to report any discrepancy on site.

**Survey of Existing Building Fabric**  
Detailed surveys of existing brickwork and structural timber to be carried out. Demolition information to be subject to results of these surveys.

**Existing Utility Incoming Services**  
Contractor to investigate incoming locations on site isolate and cap all services and set up temporary services prior to site work commencement.

#### KEYS

- Existing masonry wall
- Proposed masonry wall
- Overhead / Ceiling
- Structure Overhead

**REAR COURTYARD BUILDING NOTES**  
No accommodation can be used until alternative fire escape route is available.  
No dimensional survey information available - All dimensions to be confirmed on site.

Party wall location indicative.  
No dimensional survey information available.  
All existing elements to be surveyed prior to construction.  
Existing brick wall repaired and filled in. Cavity drainage damp proofing and internal insulation to meet current thermal requirement.

Cavity drainage damp proofing and insulation to existing solid brick wall.

F	LBC Condition Discharge Submission	22.07.16
E	No.51 Swinton St shown hatched	14.06.26
D	Rear wall dimension amended	14.06.19
C		14.06.09
B		14.04.08
A		14.03.28
REV	-	DATE 14.03.03

#### STATUS: STAGE 4

DO NOT SCALE OFF THIS DRAWING

**di** **divine ideas architects**  
7A High Street Wandsworth London E11 2AA  
T 02085307632 E [divineideas@me.com](mailto:divineideas@me.com)

Project: 65 Swinton Street London W11 9NT

Client: Bowden House LLP

Address: 65 Swinton Street  
LONDON  
W11 9NT


Drawing Title: PROPOSED  
Ground Floor Plan

Date:	22.07.2014	Scale:	1:100 @ A3 1:50 @ A1
Drawn By:	RY	Checked By:	DC
Project No.	1307	Dwg No.	201
		Rev.	F

Copyright ©



Notes

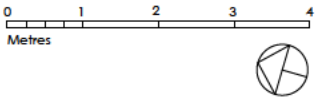

GENERAL NOTES


Drawing based on survey drawings by others.  
Contractor to report any discrepancy on site.

**Survey of Existing Building Fabric**  
Detailed surveys of existing brickwork and structural timber to be carried out. Demolition information to be subject to results of these surveys.

**Existing Utility Incoming Services**  
Contractor to investigate incoming locations on site isolate and cap all services and set up temporary services prior to site work commencement.

KEYS

- Existing masonry wall
- Proposed masonry wall
- Overhead / Ceiling
- Structure Overhead

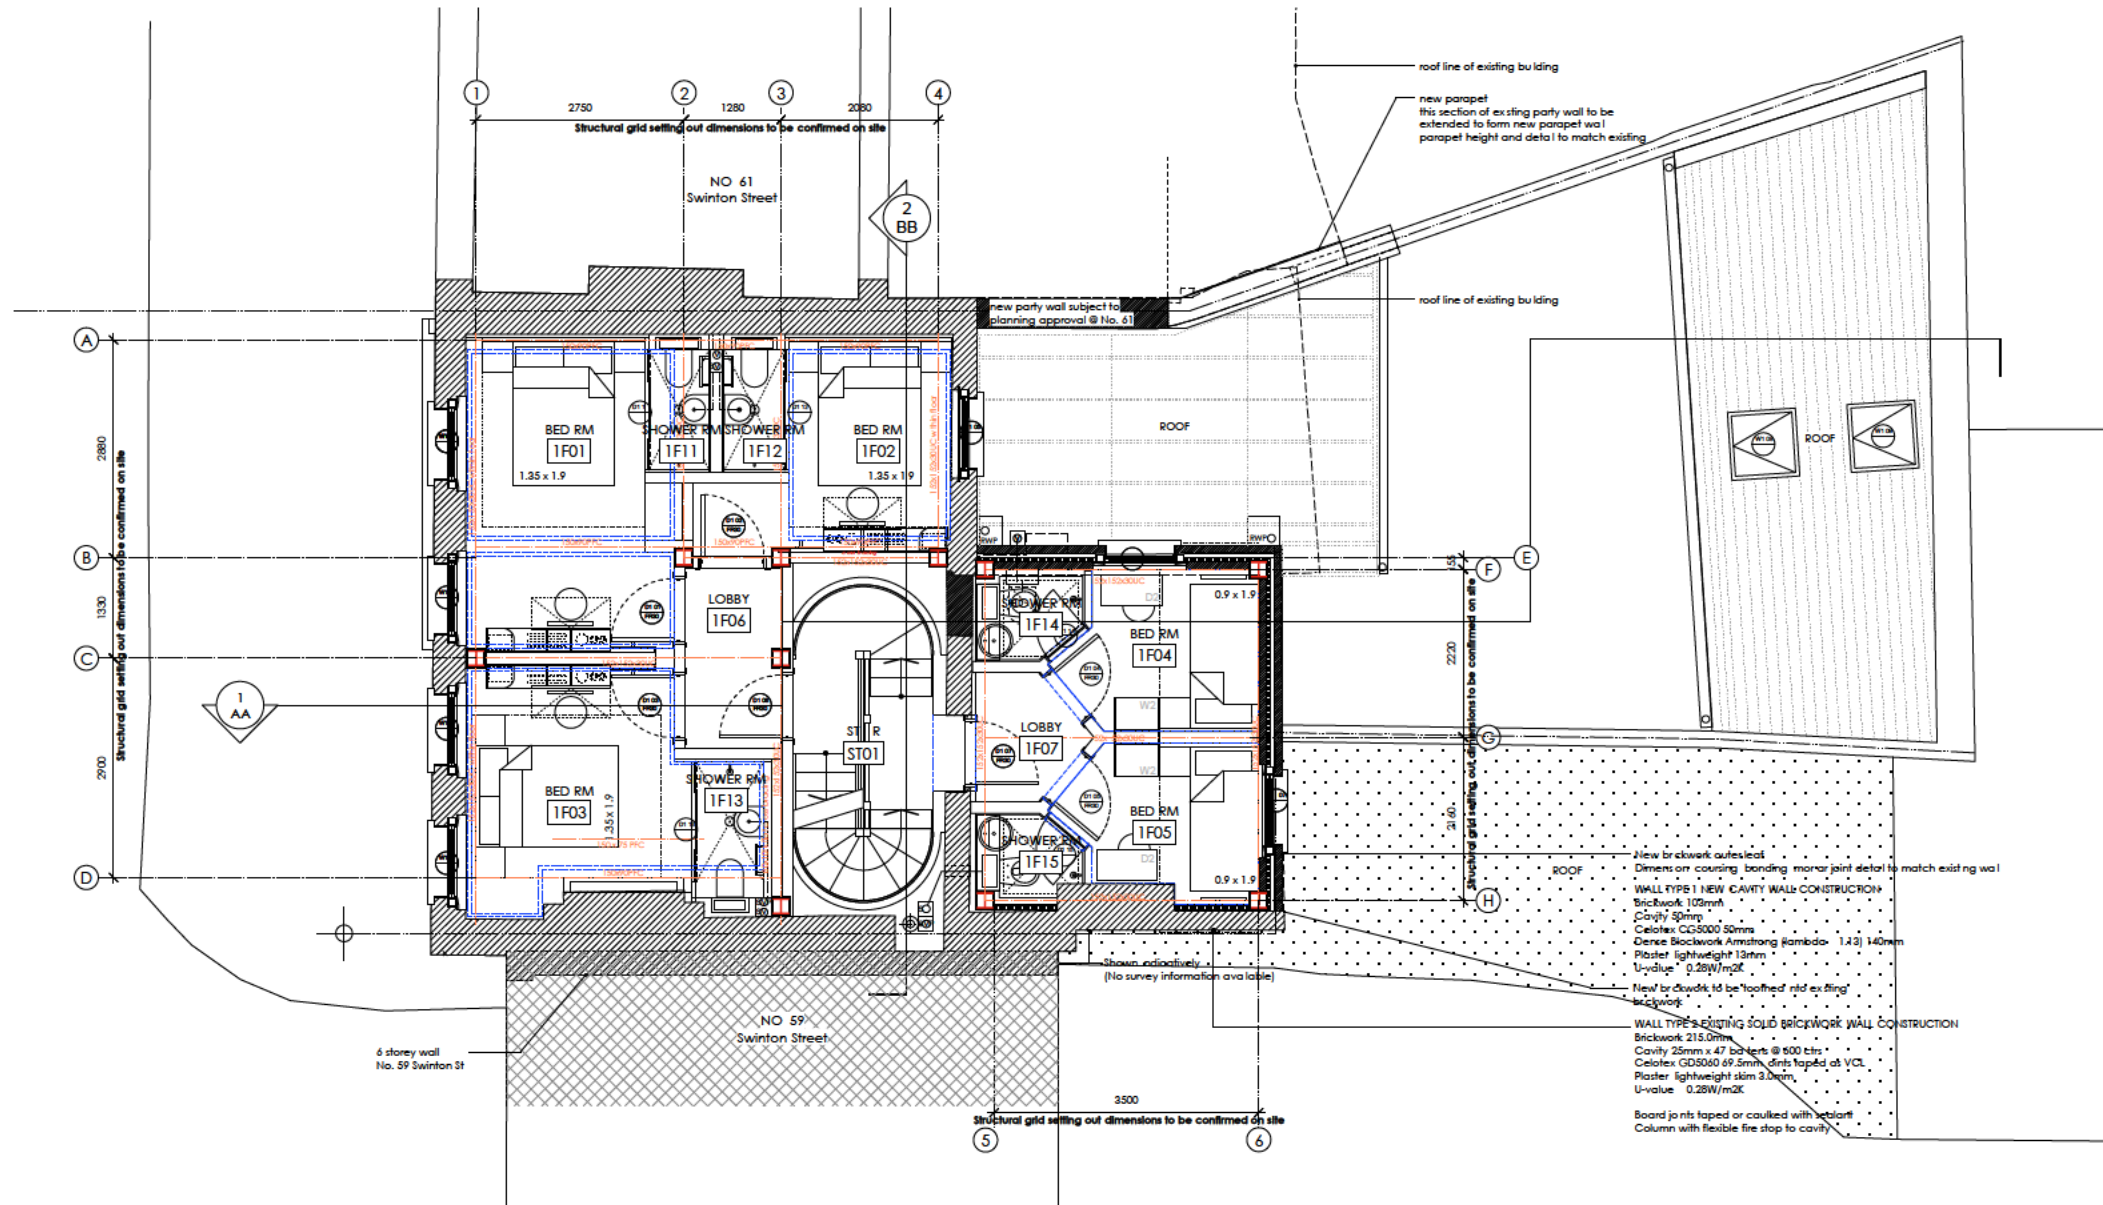

F	LBC Condition Discharge Submission	22.07.16
E	No.51 Swinton St shown hatched	14.06.26
D	Rear wall dimension amended	14.06.19
C		14.06.09
B		14.04.08
A		14.03.28
REV	-	DATE 14.03.03

STATUS: STAGE 4

DO NOT SCALE OFF THIS DRAWING

**di** **divine ideas architects**  
7A High Street Wandsworth London E11 2AA  
T 02085307632 E divineideas@me.com

Project: 65 Swinton Street London W1X 9NT

Client: Bowden House LLP

Address: 65 Swinton Street  
LONDON  
W1X 9NT


Drawing Title: PROPOSED  
First Floor Plan

Date:	22.07.2014	Scale:	1:100 @ A3 1:50 @ A1
Drawn By:	RY	Checked By:	DC
Project No:	1307	Dwg No:	202
		Rev:	F

Copyright ©



Notes

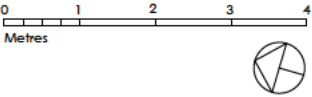

GENERAL NOTES


Drawing based on survey drawings by others.  
Contractor to report any discrepancy on site.

**Survey of Existing Building Fabric**  
Detailed surveys of existing brickwork and structural timber to be carried out. Demolition information to be subject to results of these surveys.

**Existing Utility Incoming Services**  
Contractor to investigate incoming locations on site isolate and cap all services and set up temporary services prior to site work commencement.

KEYS

- Existing masonry wall
- Proposed masonry wall
- Overhead / Ceiling
- Structure Overhead

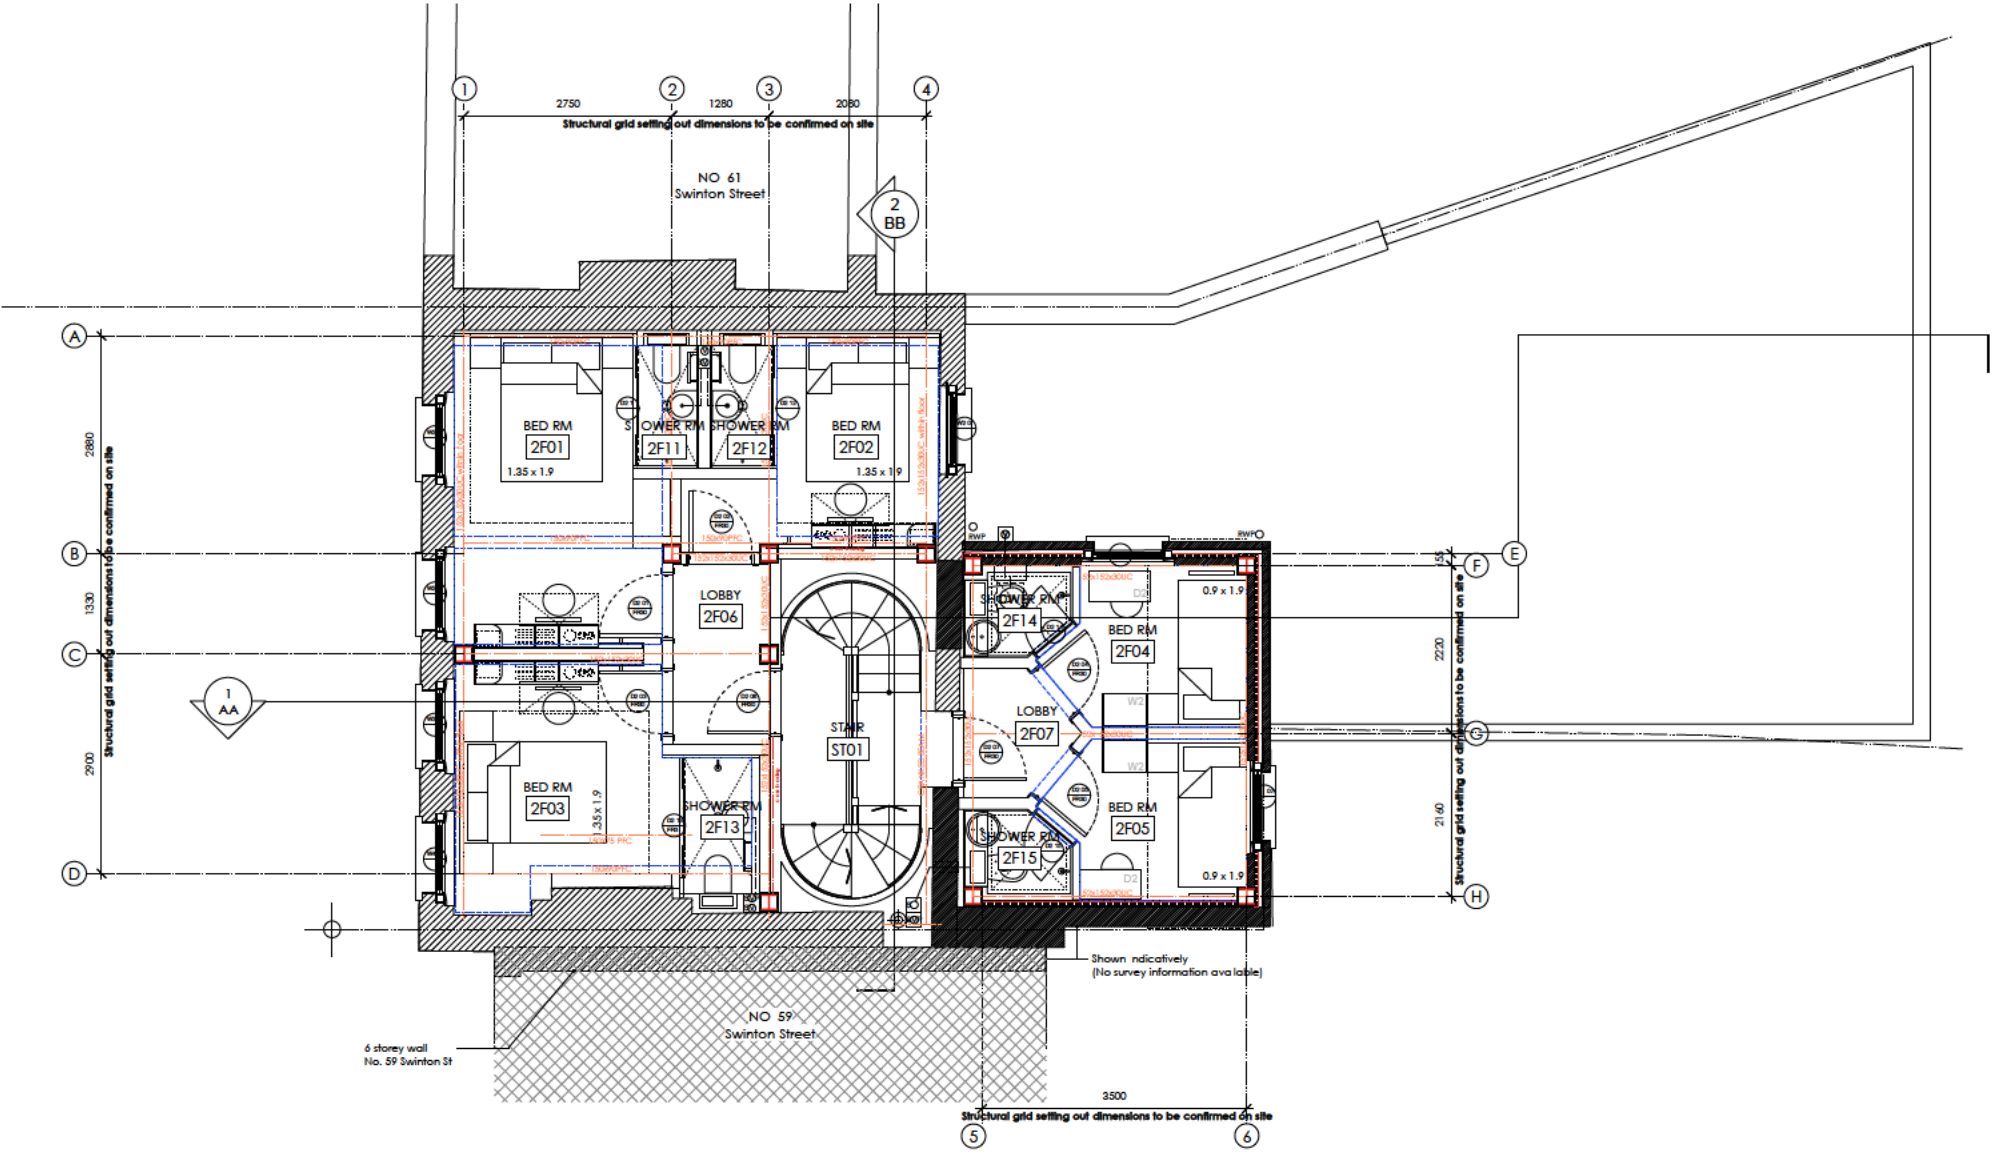

F	LBC Condition Discharge Submission	22.07.16
E	No.51 Swinton St shown hatched	14.06.26
D	Rear wall dimension amended	14.06.19
C		14.06.09
B		14.04.08
A		14.03.28
REV	-	DATE 14.03.03

STATUS: STAGE 4

DO NOT SCALE OFF THIS DRAWING

**di** **divine ideas architects**  
7A High Street, Wansley, London E11 2AA  
T 02085307632 E divineideas@me.com

Project: 65 Swinton Street, London W1X 9NT

Client: Bowden House LLP


Address: 65 Swinton Street  
LONDON  
W1X 9NT

Drawing Title: PROPOSED  
Second Floor Plan

Date:	22.07.2014	Scale:	1:100 @ A3 1:50 @ A1
Drawn By:	RY	Checked By:	DC
Project No:	1307	Dwg No:	203
		Rev:	F

Copyright ©

Notes

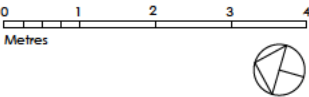

GENERAL NOTES


Drawing based on survey drawings by others.  
Contractor to report any discrepancy on site.

**Survey of Existing Building Fabric**  
Detailed surveys of existing brickwork and structural timber to be carried out. Demolition information to be subject to results of these surveys.

**Existing Utility Incoming Services**  
Contractor to investigate incoming locations on site isolate and cap all services and set up temporary services prior to site work commencement.

KEYS

- Existing masonry wall
- Proposed masonry wall
- Overhead / Ceiling
- Structure Overhead

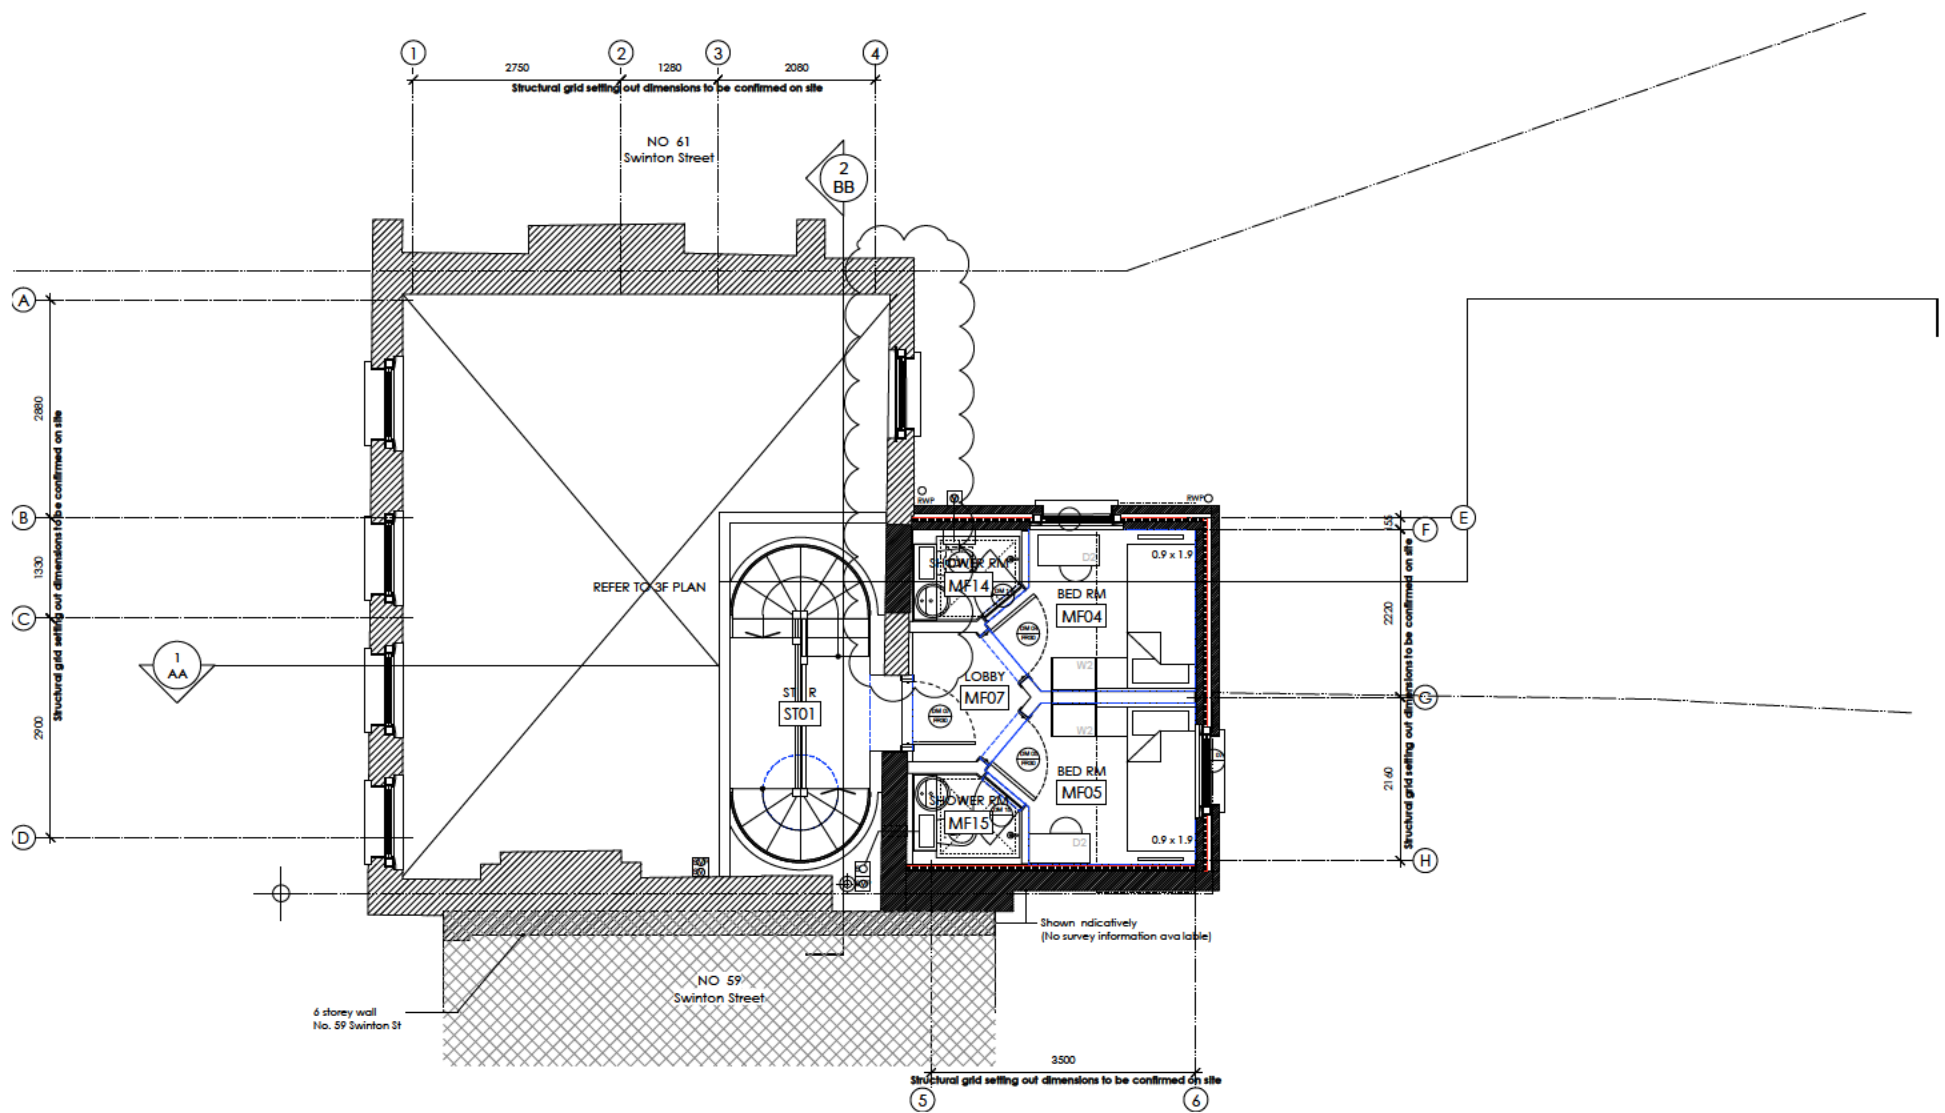

F	LBC Condition Discharge Submission	22.07.16
E	No.51 Swinton St shown hatched	14.06.26
D	Rear wall dimension amended	14.06.19
C		14.06.09
B		14.04.06
A		14.03.28
REV	-	DATE 14.03.03

STATUS: STAGE 4

DO NOT SCALE OFF THIS DRAWING

**di** **divine ideas architects**  
7A High Street Wansford London E11 2AA  
T 02085307632 E divineideas@me.com

Project: 65 Swinton Street London W1X 9NT

Client: Bowden House LLP


Address: 65 Swinton Street  
LONDON  
W1X 9NT

Drawing Title: PROPOSED  
Mezzanine Floor Plan

Date:	22.07.2014	Scale:	1:100 @ A3 1:50 @ A1
Drawn By:	RY	Checked By:	DC
Project No:	1307	Dwg No:	204
		Rev:	F

Copyright ©

Notes

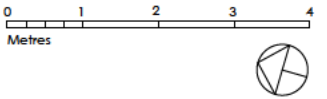

GENERAL NOTES


Drawing based on survey drawings by others.  
Contractor to report any discrepancy on site.

**Survey of Existing Building Fabric**  
Detailed surveys of existing brickwork and structural timber to be carried out. Demolition information to be subject to results of these surveys.

**Existing Utility Incoming Services**  
Contractor to investigate incoming locations on site isolate and cap all services and set up temporary services prior to site work commencement.

KEYS

- Existing masonry wall
- Proposed masonry wall
- Overhead / Ceiling
- Structure Overhead

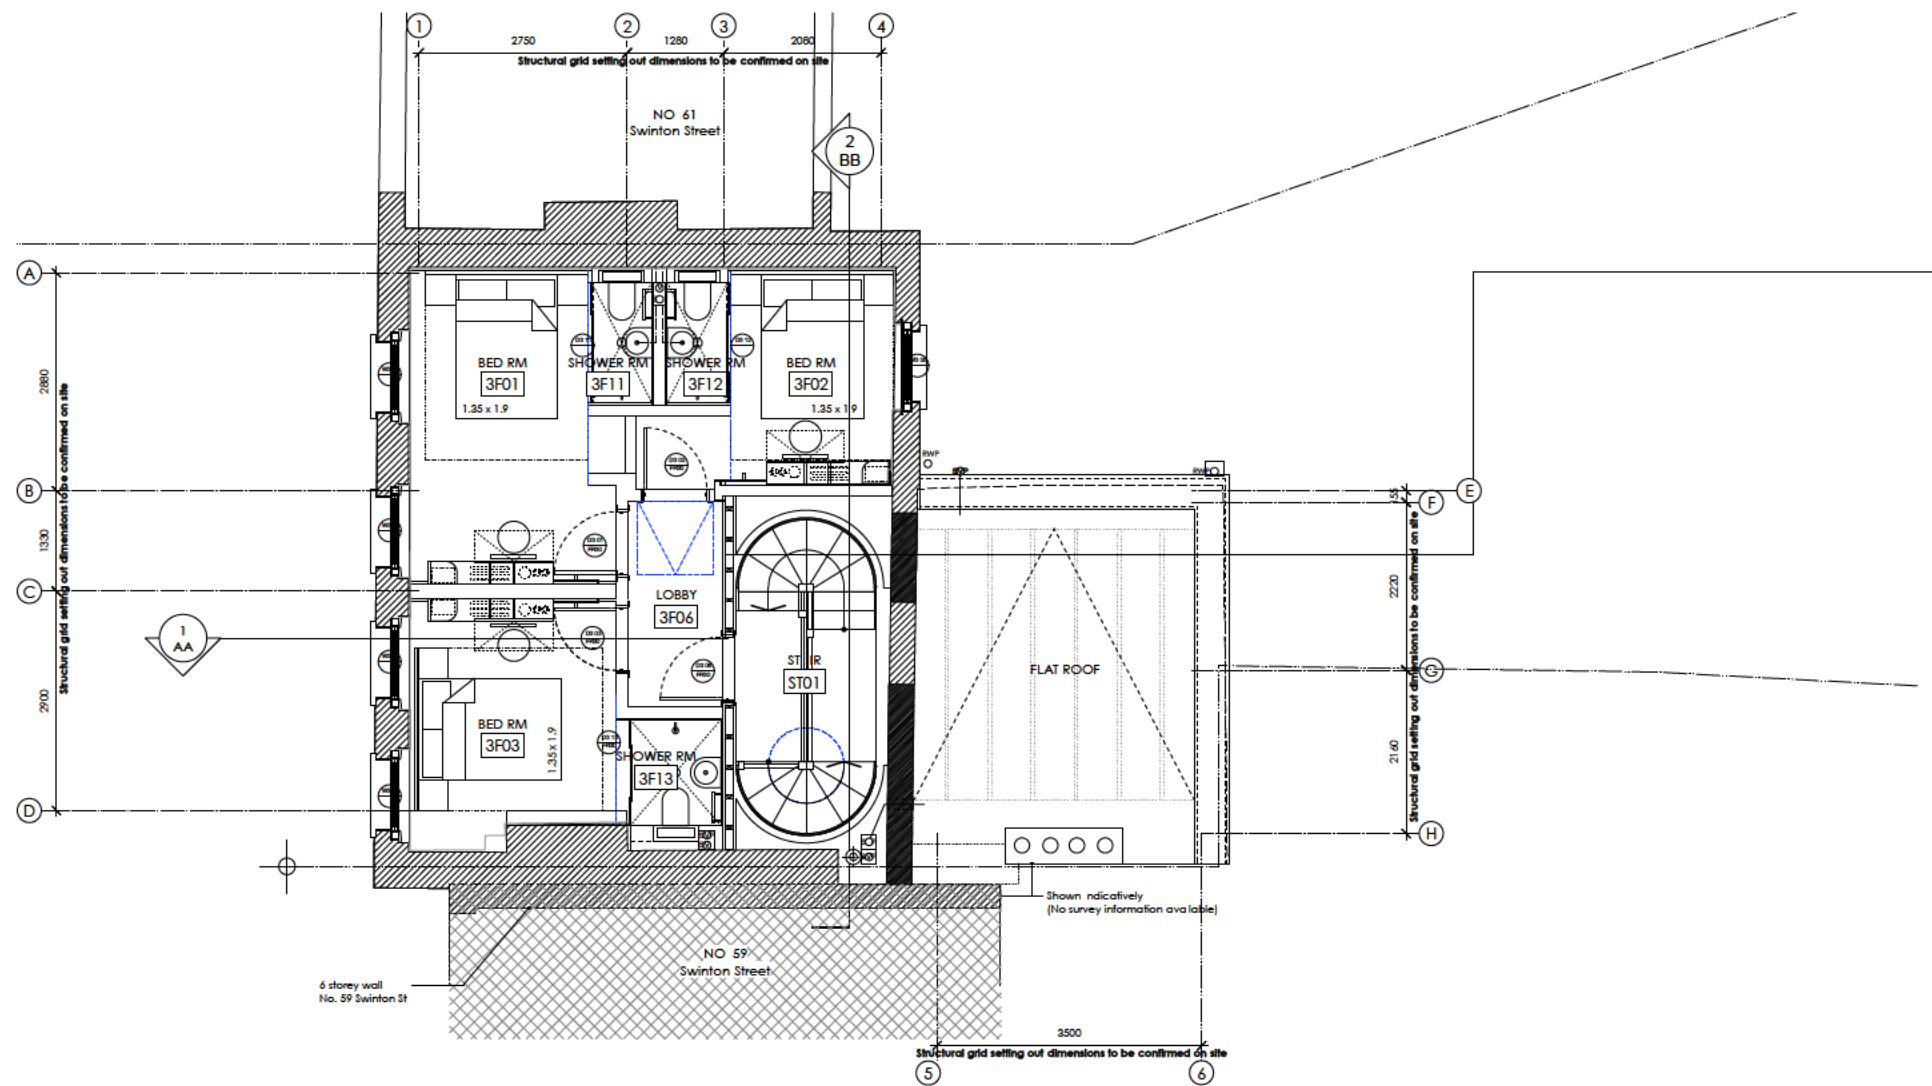

F	LBC Condition Discharge Submission	22.07.16
E	No.51 Swinton St shown hatched	14.06.26
D	Rear wall dimension amended	14.06.19
C		14.06.09
B		14.04.06
A		14.03.28
REV	-	DATE 14.03.03

STATUS: STAGE 4

DO NOT SCALE OFF THIS DRAWING

**di** **divine ideas architects**  
7A High Street, Wandsworth, London E11 2AA  
T 02085307632 E divineideas@me.com

Project: 65 Swinton Street, London W1X 9NT

Client: Bowden House LLP


Address: 65 Swinton Street  
LONDON  
WC1X 9NT

Drawing Title: PROPOSED  
Third Floor Plan

Date:	22.07.2014	Scale:	1:100 @ A3 1:50 @ A1
Drawn By:	RY	Checked By:	DC
Project No:	1307	Dwg No:	205
		Rev:	F

Copyright ©

Notes

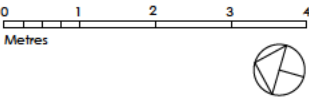

GENERAL NOTES


Drawing based on survey drawings by others.  
Contractor to report any discrepancy on site.

**Survey of Existing Building Fabric**  
Detailed surveys of existing brickwork and structural timber to be carried out. Demolition information to be subject to results of these surveys.

**Existing Utility Incoming Services**  
Contractor to investigate incoming locations on site isolate and cap all services and set up temporary services prior to site work commencement.

KEYS

- Existing masonry wall
- Proposed masonry wall
- Overhead / Ceiling
- Structure Overhead

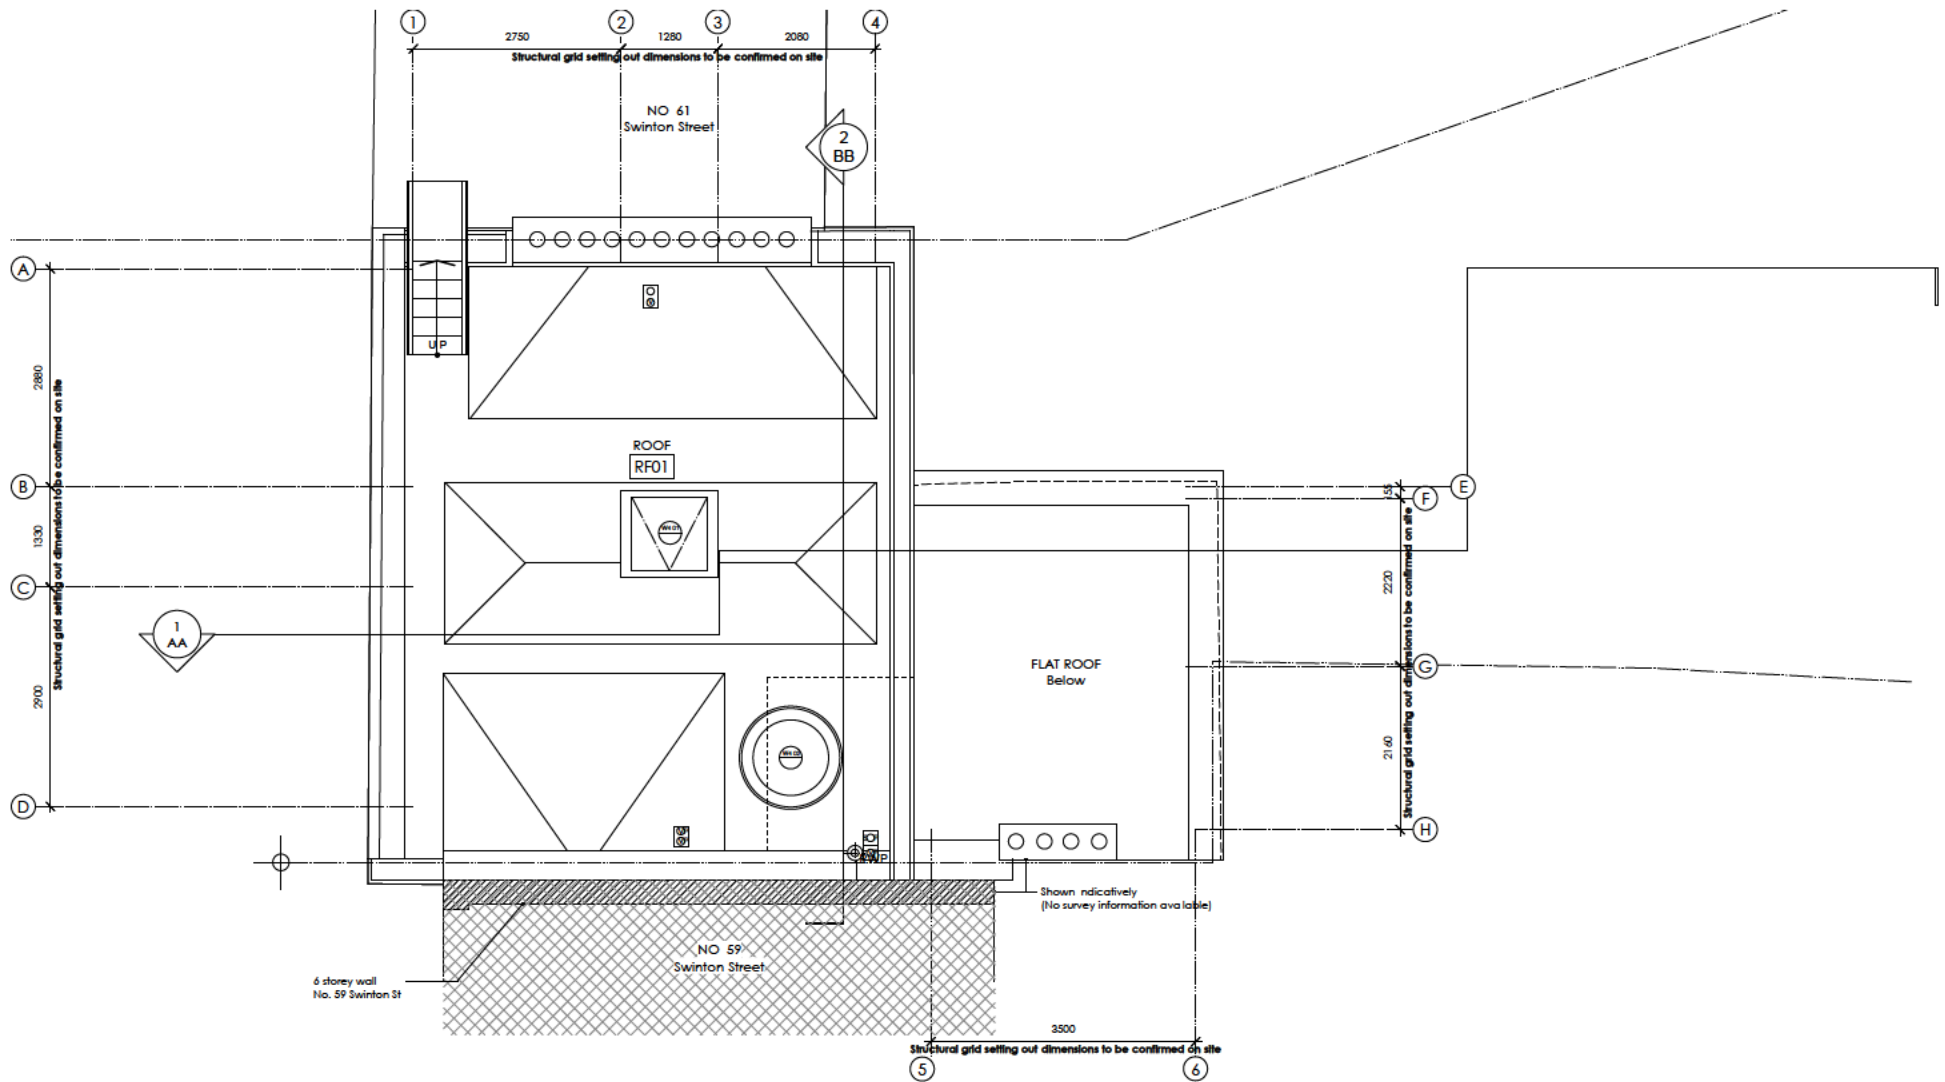

F	LBC Condition Discharge Submission	14.07.16
E	No.51 Swinton St shown hatched	14.06.26
D	Rear wall dimension amended	14.06.19
C		14.06.09
B		14.04.08
A		14.03.28
REV	-	DATE 14.03.03

STATUS: STAGE 4

DO NOT SCALE OFF THIS DRAWING

**di** **divine ideas architects**  
7A High Street, Wansford, London E11 2AA  
T: 02085307632 E: divineideas@me.com

Project: 65 Swinton Street, London W1X 9NT

Client: Bowden House LLP


Address: 65 Swinton Street  
LONDON  
W1X 9NT

Drawing Title: PROPOSED  
Roof Plan

Date:	22.07.2014	Scale:	1:100 @ A3 1:50 @ A1
Drawn By:	RY	Checked By:	DC
Project No:	1307	Dwg No:	206
		Rev:	F

Copyright ©

Notes

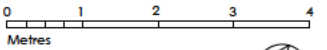


**GENERAL NOTES**  
Drawing based on other architect's PDF drawing.  
No survey information available for existing section  
Contractor to report any discrepancy on site

**Survey of Existing Building Fabric**  
Detailed surveys of existing brickwork and structural timber to be carried out. Demolition information to be subject to results of these surveys.

**Existing Utility Incoming Services**  
Contractor to investigate incoming locations on site isolate and cap all services and set up temporary services prior to site work commencement

**KEYS**

- Existing masonry wall
- Proposed masonry wall
- Overhead / Ceiling
- New Structure

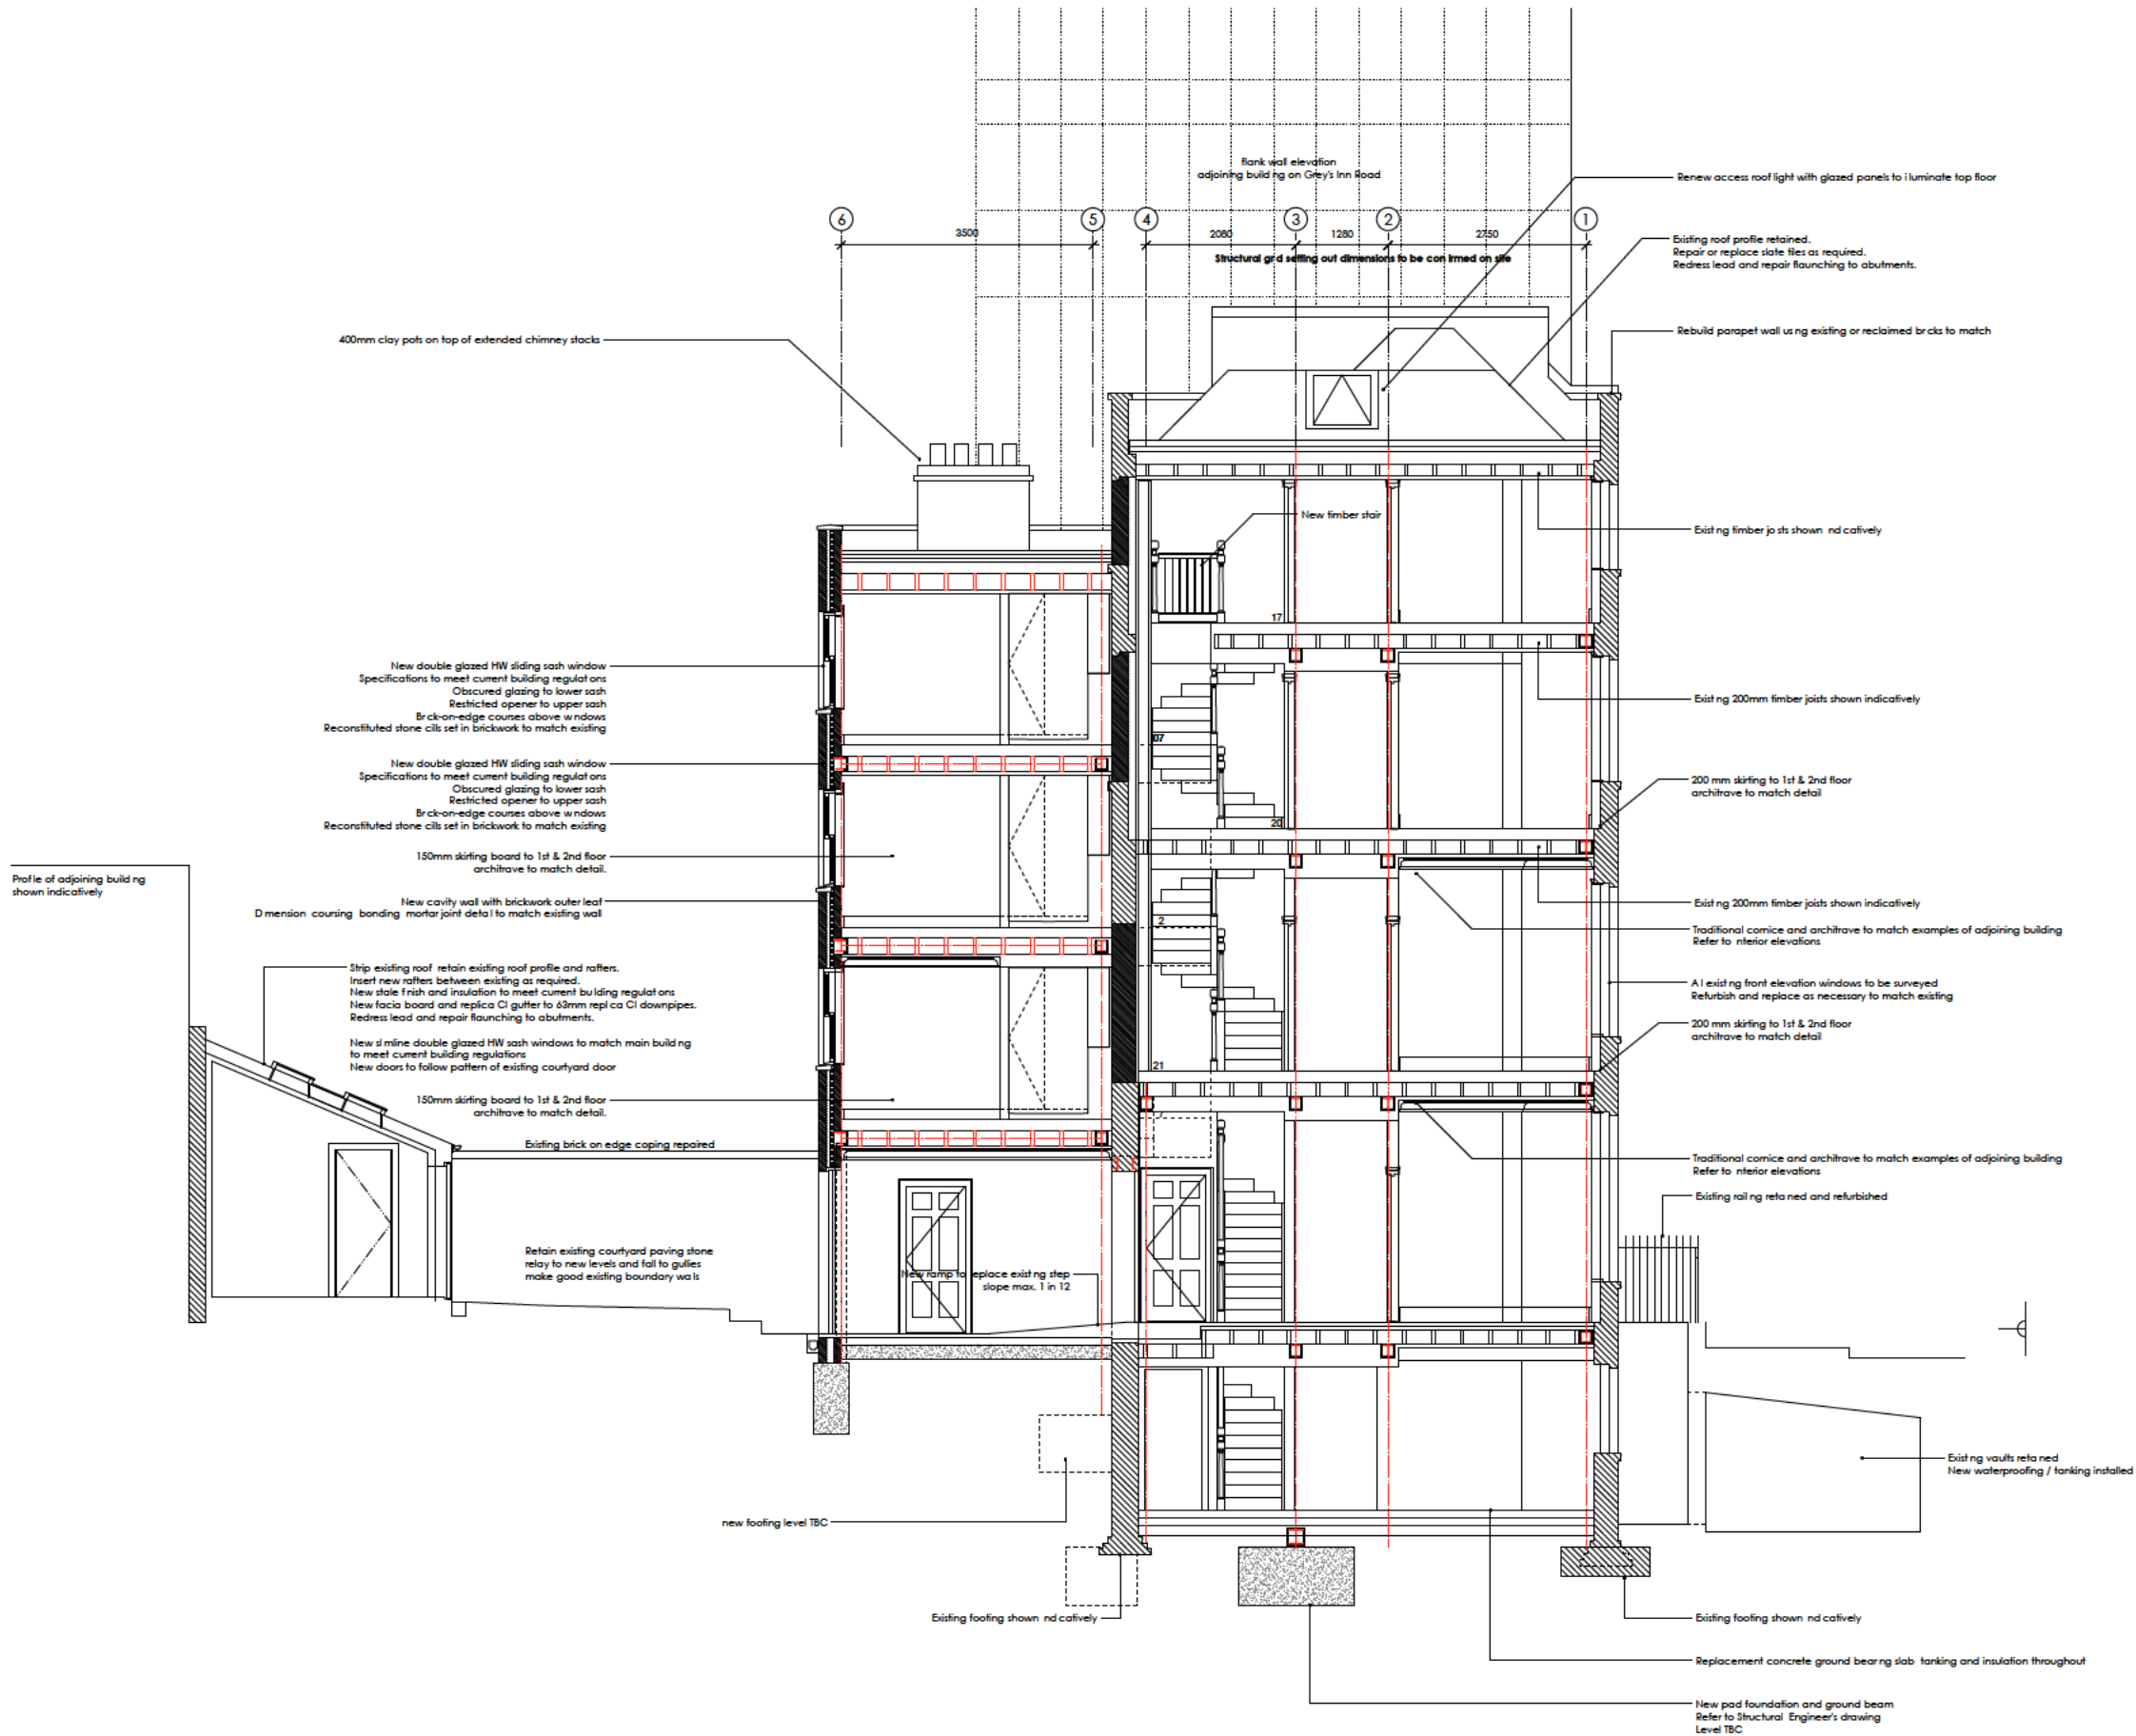

C	LBC Conditions Discharge Submission	22.07.16
B	Rear wall dimension amended	14.06.19
A		14.06.09
REV		DATE

**STATUS: STAGE 4**

DO NOT SCALE OFF THIS DRAWING

**di** **divine ideas architects**  
7A High Street Wandsworth London E11 2AA  
T 02085307632 E divineideas@me.com

Project: 65 Swinton Street London W1X 9NT

Client: Bowden House LLP

Address: 65 Swinton Street  
LONDON  
W1X 9NT

Drawing Title: PROPOSED  
Section AA


Date: 22.07.2014 Scale: 1:100 @ A3  
1:50 @ A1

Drawn By: RY Checked By: DC


Project No. 1307 Dwg No. 250 Rev. C

Copyright ©



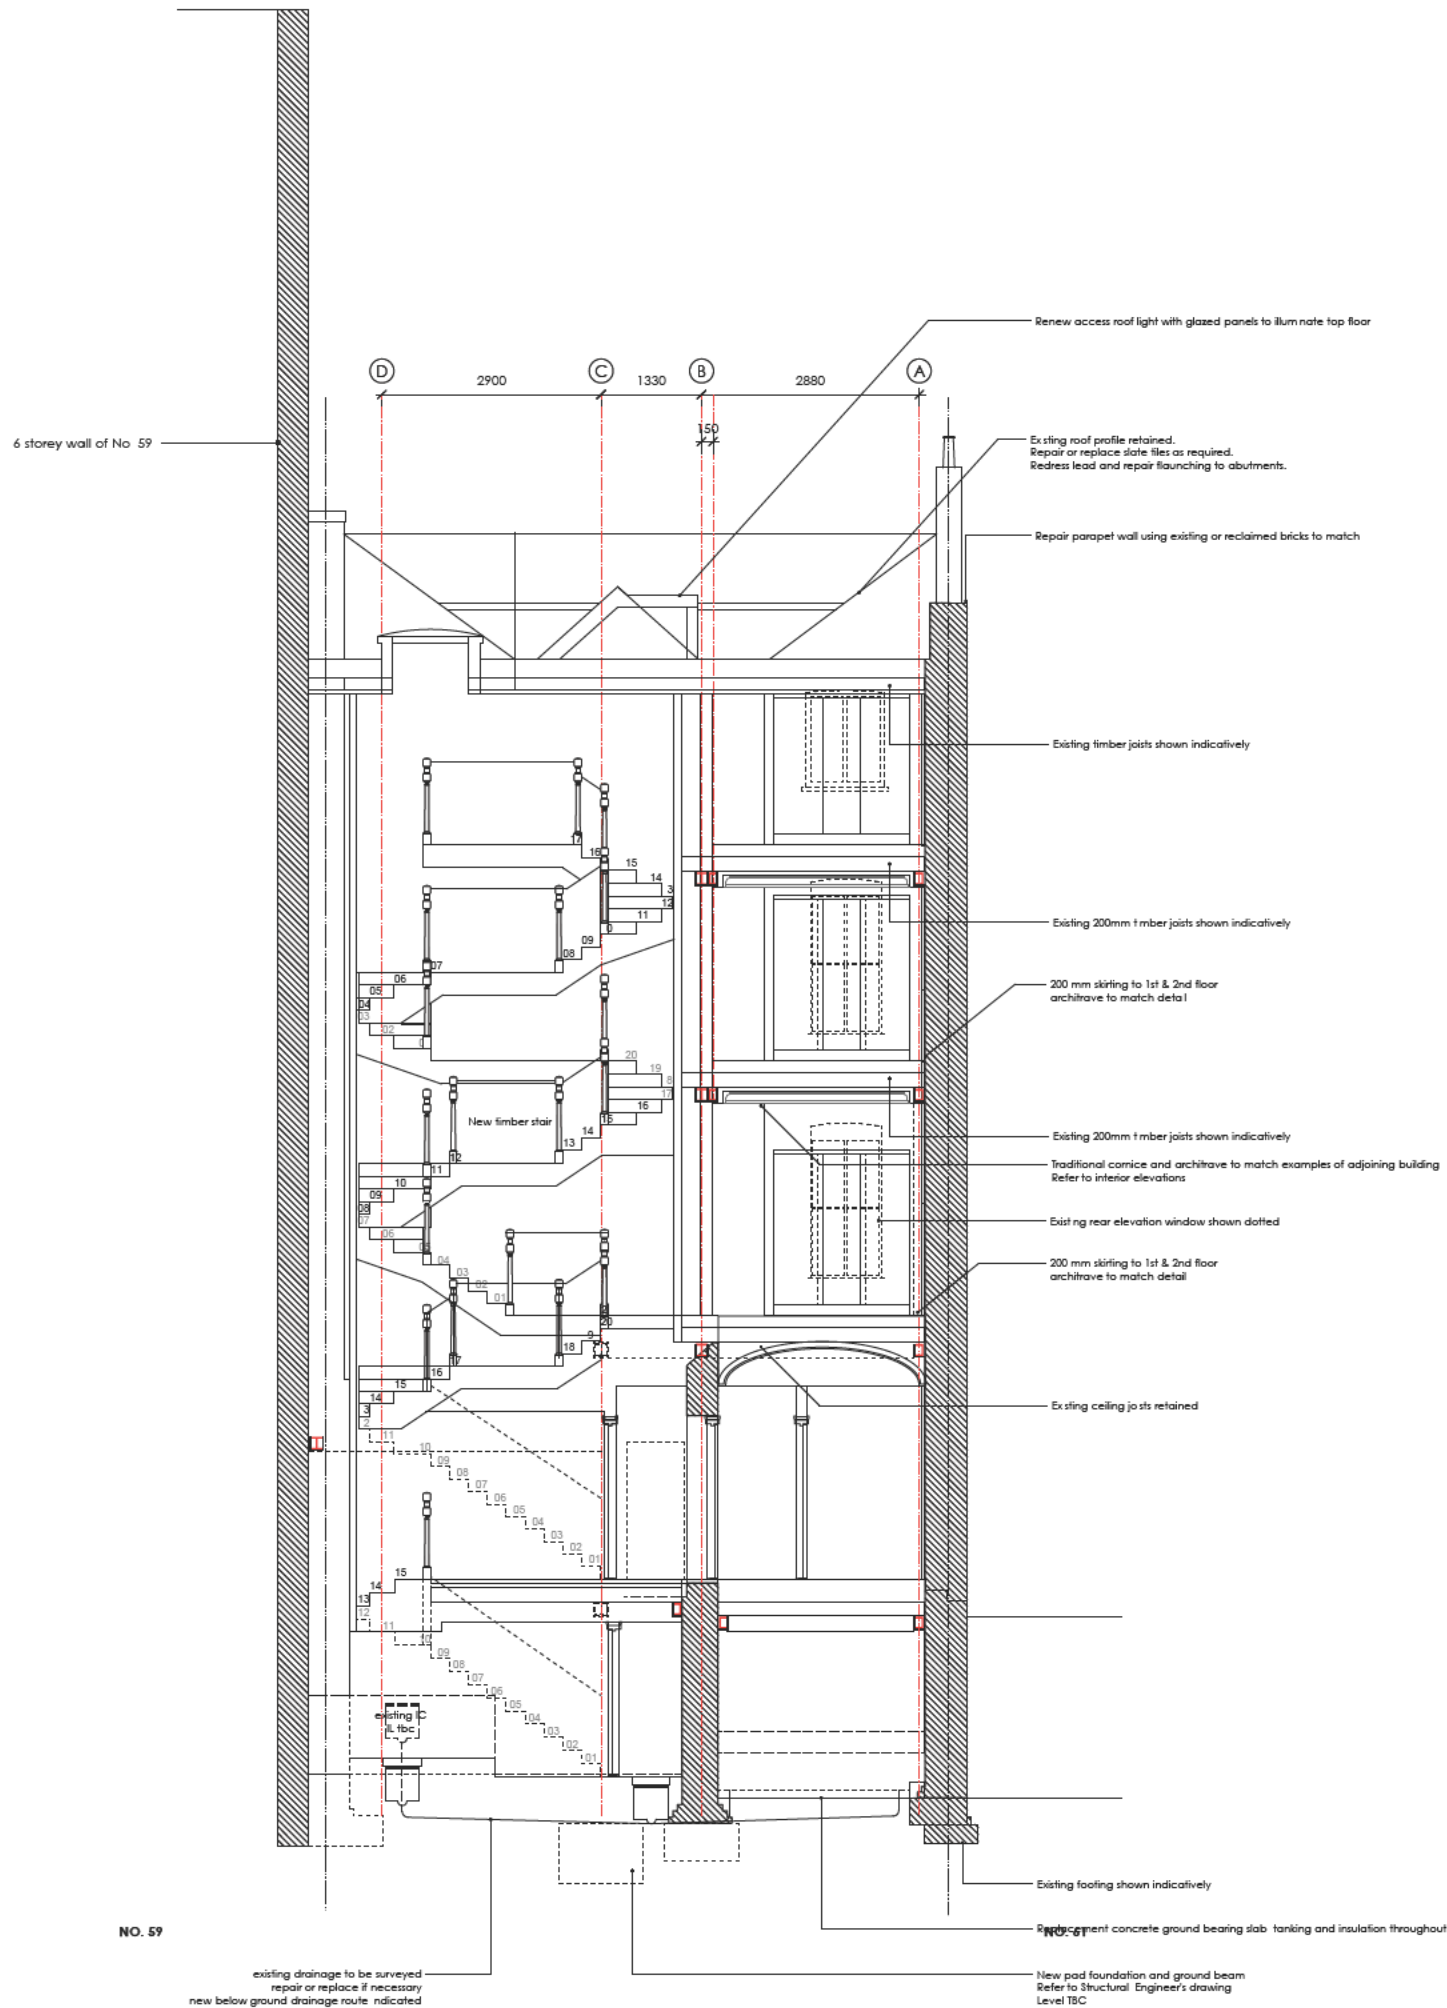

Notes

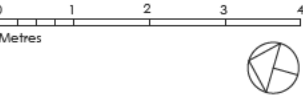

**GENERAL NOTES**  
Drawing based on other architect's PDF drawing.  
No survey information available for existing section  
Contractor to report any discrepancy on site

**Survey of Existing Building Fabric**  
Detailed surveys of existing brickwork and structural timber to be carried out. Demolition information to be subject to results of these surveys.

**Existing Utility Incoming Services**  
Contractor to investigate incoming locations on site isolate and cap all services and set up temporary services prior to site work commencement

- KEYS**
- Existing masonry wall
  - Proposed masonry wall
  - Overhead / Ceiling
  - New Structure

C	LBC Conditions Discharge Submission	22.07.16
B	Rear wall dimension amended	14.06.19
A		14.06.09
REV	-	DATE 14.06.08

**STATUS: STAGE 4**  
DO NOT SCALE OFF THIS DRAWING

**divine ideas architects**  
7A High Street Wandsworth London E11 2AA  
T 02085307632 E divineideas@me.com

Project: 65 Swinton Street London W1X 9NT

Client: Bowden House LLP

Address: 65 Swinton Street  
LONDON  
WC1X 9NT

Drawing Title: PROPOSED  
Section BB

Date:	22.07.2014	Scale:	1:100 @ A3 1:50 @ A1
Drawn By:	RY	Checked By:	DC
Project No.	1307	Dwg No.	251
		Rev.	C

Copyright ©






1 PROPOSED FRONT ELEVATION

2 PROPOSED REAR ELEVATION

Notes:

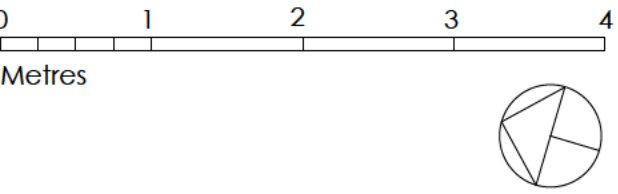

**GENERAL NOTES**  
Drawing based on other architect's PDF drawing.  
No survey information available for existing front elevation  
Contractor to report any discrepancy on site

**Survey of Existing Building Fabric**  
Detailed surveys of existing brickwork and structural  
timber to be carried out. Demolition information to  
be subject to results of these surveys.

**Existing Utility Incoming Services**  
Contractor to investigate incoming locations on site  
Isolate and cap all services and set up temporary  
services prior to site work commencement

- KEYS**
- Existing masonry wall
  - Proposed masonry wall
  - Overhead / Ceiling
  - New Structure

C: LBC Conditions Discharge Submission 22.07.16  
B: Rear wall dimension amended 14.06.19  
A: 14.06.09  
REV: - DATE: 14.03.03

**STATUS: STAGE 4**  
DO NOT SCALE OFF THIS DRAWING

**di** **divine ideas architects**  
7A High Street, Warstead, London E11 2AA  
T: 02085307632 E: divineideas@me.com  
Project: 65 Swinton Street, London WX1X 9NT

Client: Bowden House LLP

Address: 65 Swinton Street  
LONDON  
WC1X 9NT


Drawing Title: PROPOSED  
Front and Rear Elevations

Date: 22.07.2014 Scale: 1:100 @ A3  
1:50 @ A1

Drawn By: RY Checked By: DC


Project No. 1307 Dwg No. 260 Rev. C

Copyright ©

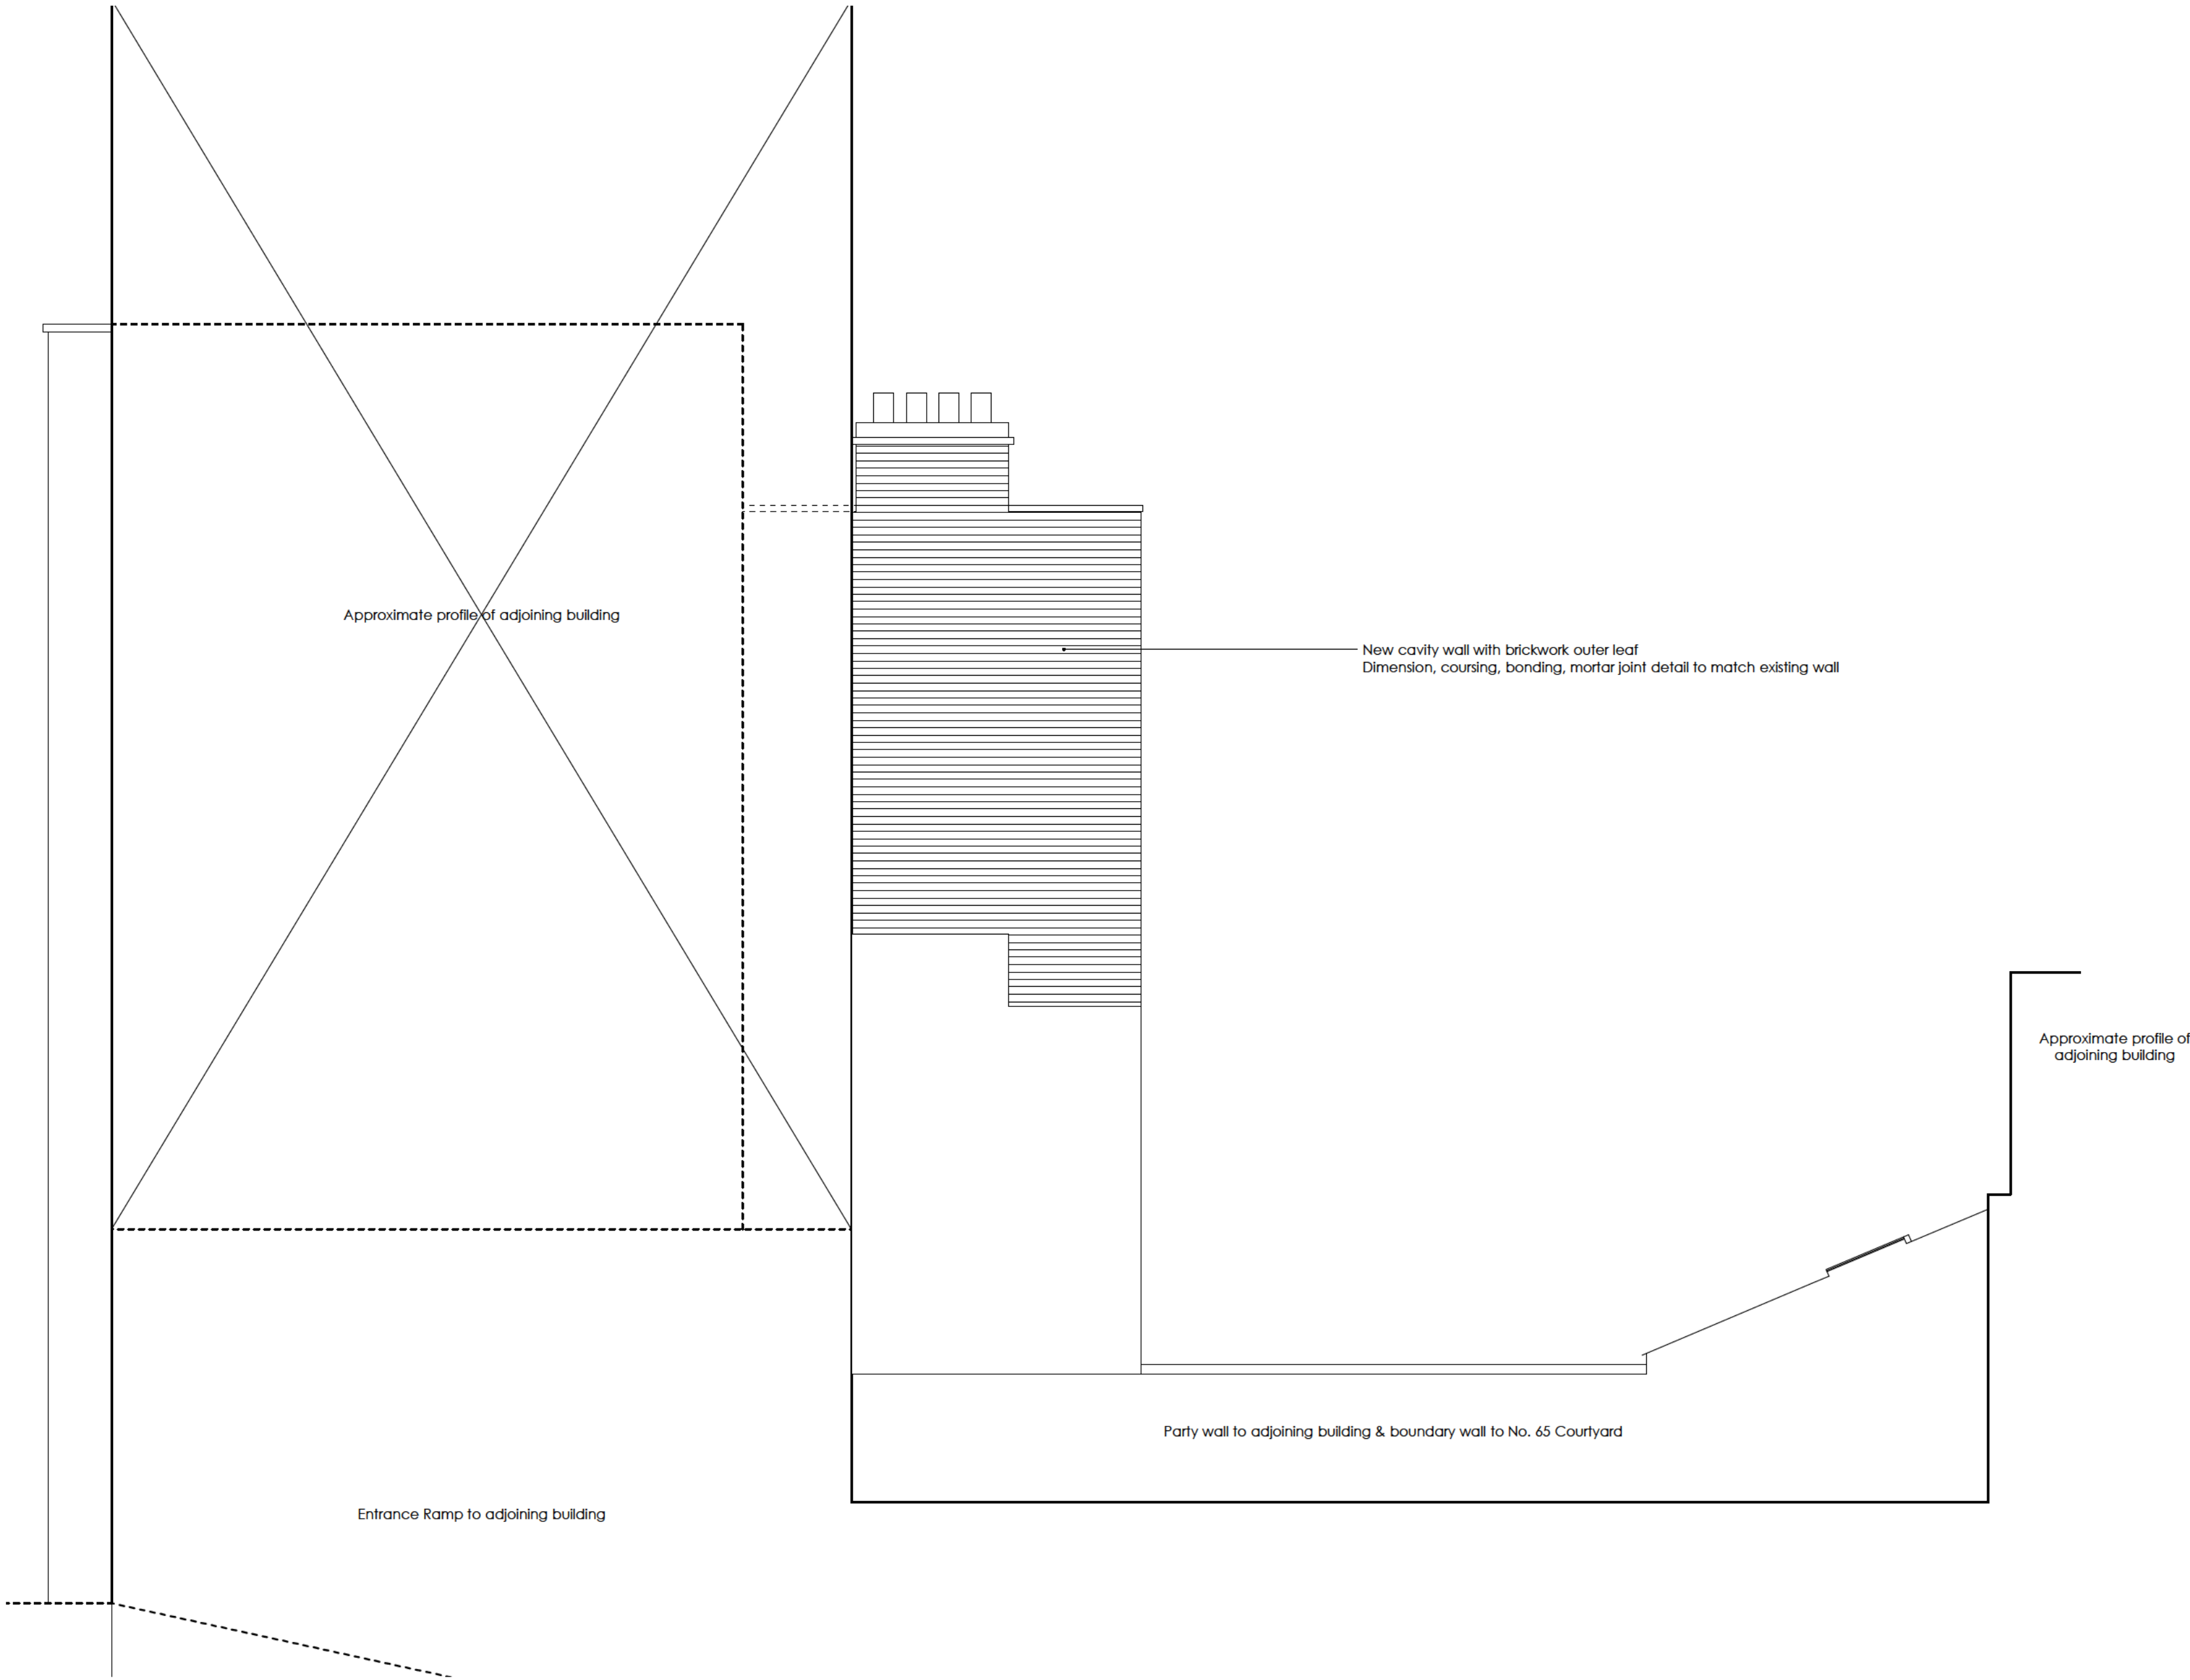

1 EXISTING SIDE ELEVATION LOOKING EAST  
viewed from No. 59 Swinton Street

Notes:

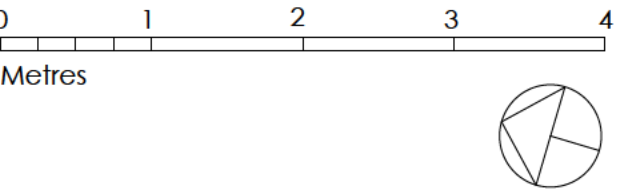

**GENERAL NOTES**  
Drawing based on other architect's PDF drawing.  
No survey information available for existing side elevation  
Contractor to report any discrepancy on site

**Survey of Existing Building Fabric**  
Detailed surveys of existing brickwork and structural  
timber to be carried out. Demolition information to  
be subject to results of these surveys.

**Existing Utility Incoming Services**  
Contractor to investigate incoming locations on site  
Isolate and cap all services and set up temporary  
services prior to site work commencement

- KEYS**
- Existing masonry wall
  - Proposed masonry wall
  - Overhead / Ceiling
  - New Structure

A LBC Conditions Discharge Submission 22.07.16  
REV: - DATE: 14.06.19

**STATUS: STAGE 4**  
DO NOT SCALE OFF THIS DRAWING

**di** **divine ideas architects**  
7A High Street, Warstead, London E11 2AA  
T: 02085307632 E: divineideas@me.com


Project: 65 Swinton Street, London WX1X 9NT

Client: Bowden House LLP

Address: 65 Swinton Street  
LONDON  
WC1X 9NT

Drawing Title: PROPOSED  
Side Elevation Looking East


Date: 22.07.2014	Scale: 1:100 @ A3 1:50 @ A1
Drawn By: RY	Checked By: DC
Project No. 1307	Dwg No. 261 Rev. A

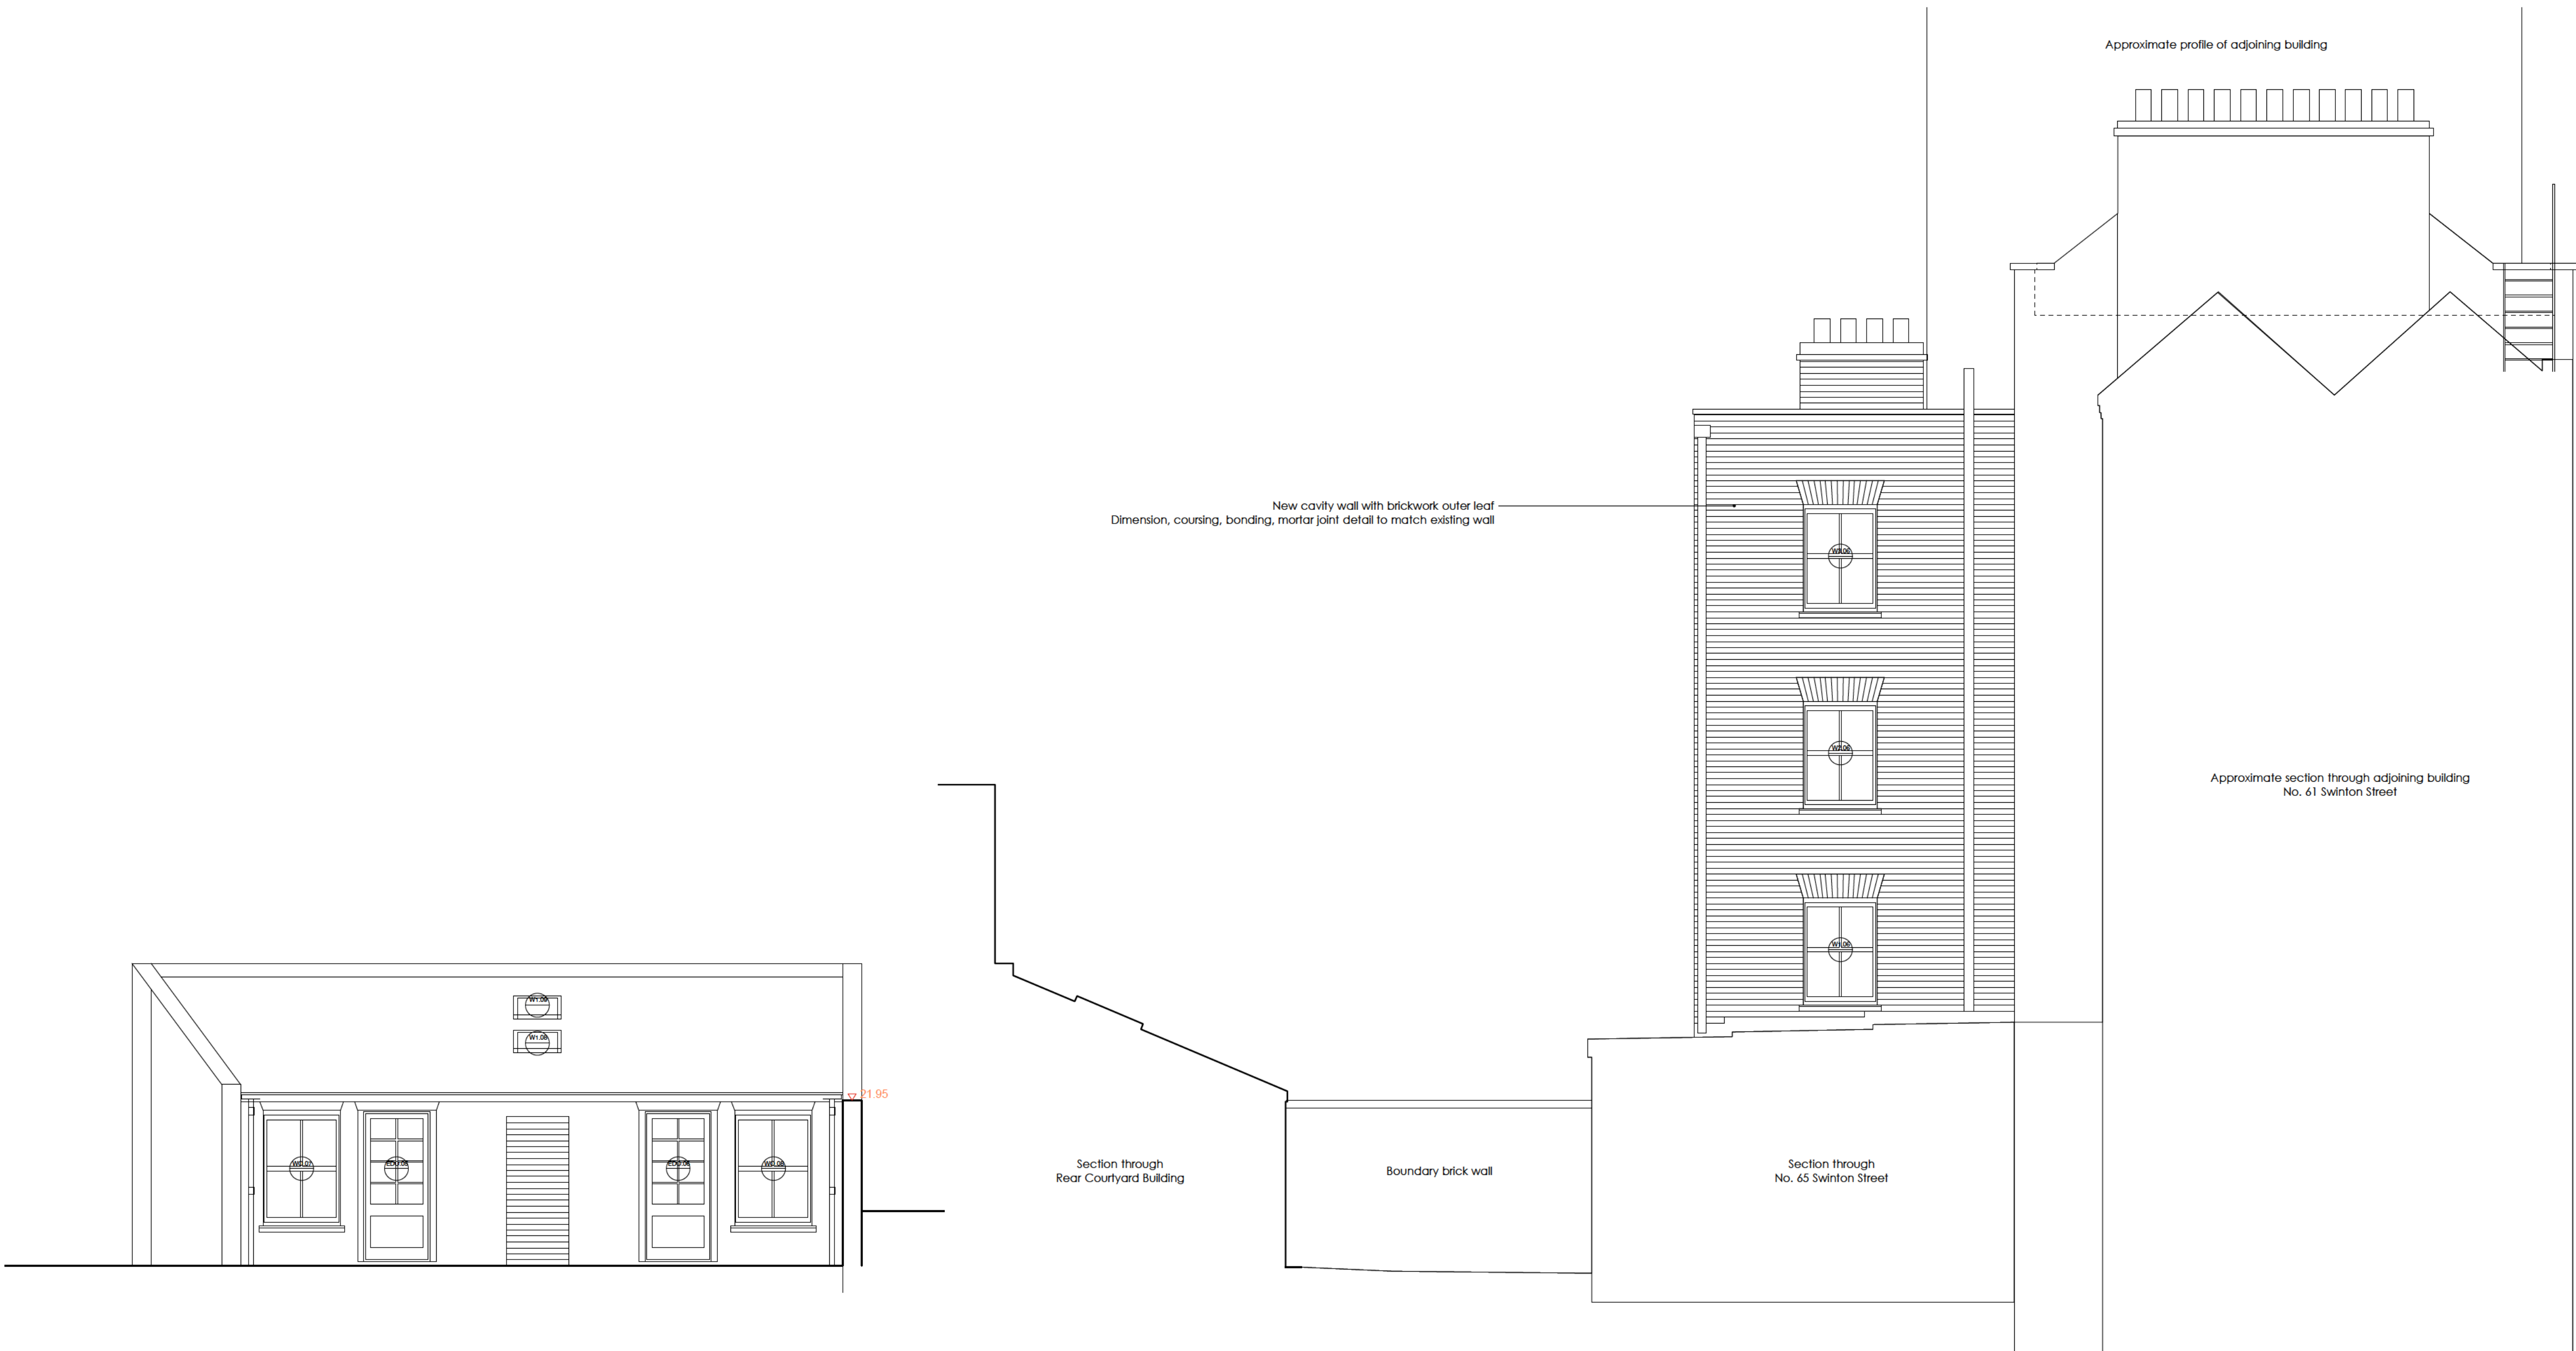

1 COURTYARD BUILDING PROPOSED FRONT ELEVATION

2 PROPOSED SIDE ELEVATION LOOKING WEST

Notes:

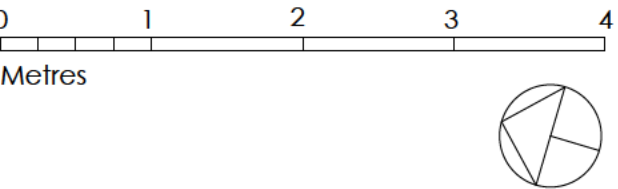

**GENERAL NOTES**  
Drawing based on other architect's PDF drawing.  
No survey information available for existing side elevation  
Contractor to report any discrepancy on site

**Survey of Existing Building Fabric**  
Detailed surveys of existing brickwork and structural timber to be carried out. Demolition information to be subject to results of these surveys.

**Existing Utility Incoming Services**  
Contractor to investigate incoming locations on site  
Isolate and cap all services and set up temporary services prior to site work commencement

- KEYS**
- Existing masonry wall
  - Proposed masonry wall
  - Overhead / Ceiling
  - New Structure

A LBC Conditions Discharge Submission 22.07.16  
REV: - DATE: 14.06.19

**STATUS: STAGE 4**  
DO NOT SCALE OFF THIS DRAWING

**di** **divine ideas architects**  
7A High Street, Wansford, London E11 2AA  
T: 02085307632 E: divineideas@me.com

Project: 65 Swinton Street, London WX1X 9NT

Client: Bowden House LLP

Address: 65 Swinton Street  
LONDON  
WC1X 9NT

Drawing Title: PROPOSED  
Side Elevation Looking West

Date: 22.07.2014 Scale: 1:100 @ A3  
1:50 @ A1

Drawn By: RY Checked By: DC

Project No. 1307 Dwg No. 262 Rev. A

Copyright ©