


01 Elevation: Retail Unit A Shopfront
1:20

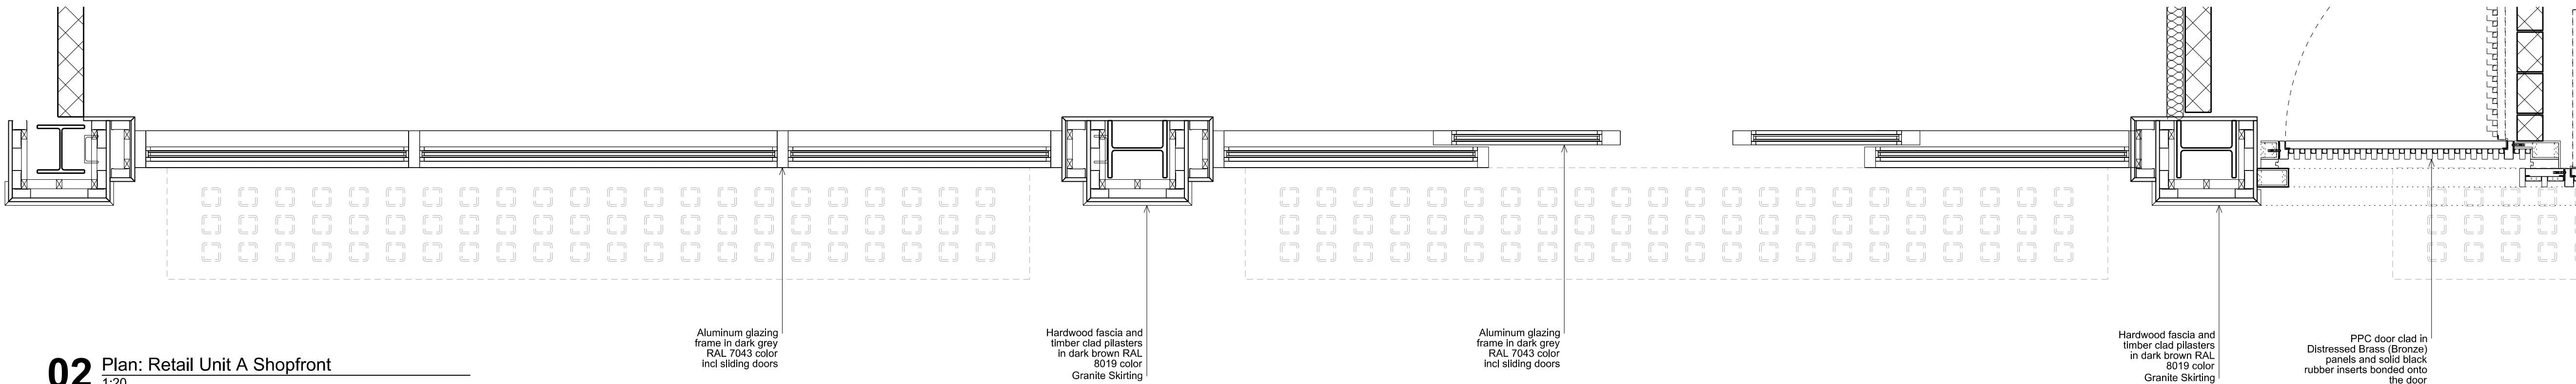

02 Plan: Retail Unit A Shopfront
1:20

Disclaimer
Do not scale from this drawing.
Check all dimensions on site before fabrication or setting out.
This document is copyright and may not be reproduced without permission of the owner.

Notes

Key

Revision Commentary

00	Issued for Conditions Discharge	03.07.14	AK	AK
Rev	Notes	Date	Dwn	Iss
Consultants				
Client Representative: APM Services Ltd.				
Building Control: BBS Building Control				
Fire Consultant: BB7 Fire Consulting				
Quantity Surveyors: CDM: Betteridge & Milson				
Party Wall Surveyor: Everest Building Surveying				
Noise & Air Quality Assessment: Hawkins Environmental				
Daylight/Sunlight Analysis: Gordon Ingram Associates				
Structure: Kirksaunders				
Planning Consultant: Montagu Evans				
Interior Designer: SGS Design				
M&E: Truop Bywaters + Andres				



Robin Partington & Partners
Castletwood
85 New Oxford Street
London
WC1A 1DG
+44 20 7419 3500
mail@rpplondon.com
www.rpplondon.com

Client

The Lincolns Management Ltd.

Project		
39-45 Gray's Inn Road		
Drawing Title		
External Envelope		
East Elevation		
Retail Unit A Facade		
Scale	Drawn By	Issued By
1:20 @ A1	AK	AK
For Information		
Project No.	Drawing No.	Revision
13006	A_PL_PD_401	00