

Disclaimer
Do not scale from this drawing.
Check all dimensions on site before fabrication or setting out.
This document is copyright and may not be reproduced without permission of the owner.

Notes

Key

- [ALT-301] Refurbished Brick
- [BRK-401] Brick Lintel
- [EWS-205] Ayrton - Traditional Timber Sash window
- (04) PL800
- [BRA-102] Reconstituted Stone Window Cill
- [ALT-301] Refurbished Brick
- FFL Level 03
EL + 30.740
- (05) PL800

Revision Commentary

Rev	Notes	Date	Dwn	Iss
00	Issued for Conditions Discharge	03.07.14	AK	AK

- Consultants
- | | |
|---|---|
| Client Representative:
Building Control:
Fire Consultant:
Quantity Surveyors: CDM:
Party Wall Surveyor:
Noise & Air Quality Assessment:
Daylight/Sunlight Analysis:
Structure:
Planning Consultant:
Interior Designer:
M&E: | APM Services Ltd.
BBS Building Control
BB7 Fire Consulting
Settleside & Milson
Everest Building Surveying
Hawkins Environmental
Gordon Ingram Associates
Kirksaunders
Montagu Evans
SGS Design
Truop Bywaters + Andres |
|---|---|

Key / Location



Robin Partington & Partners
Castlewood
35 New Oxford Street
London
WC1A 1DG
+44 20 7419 3500
mail@rplondon.com
www.rplondon.com

Client
The Lincolns Management Ltd.


Project
39-45 Gray's Inn Road

Drawing Title
**External Envelope
East Elevation
Residential Facade**


Scale	Drawn By	Issued By
1:20 @ A1	AK	AK

For Information


Project No.	Drawing No.	Revision
13006	A_PL_PD_500	00

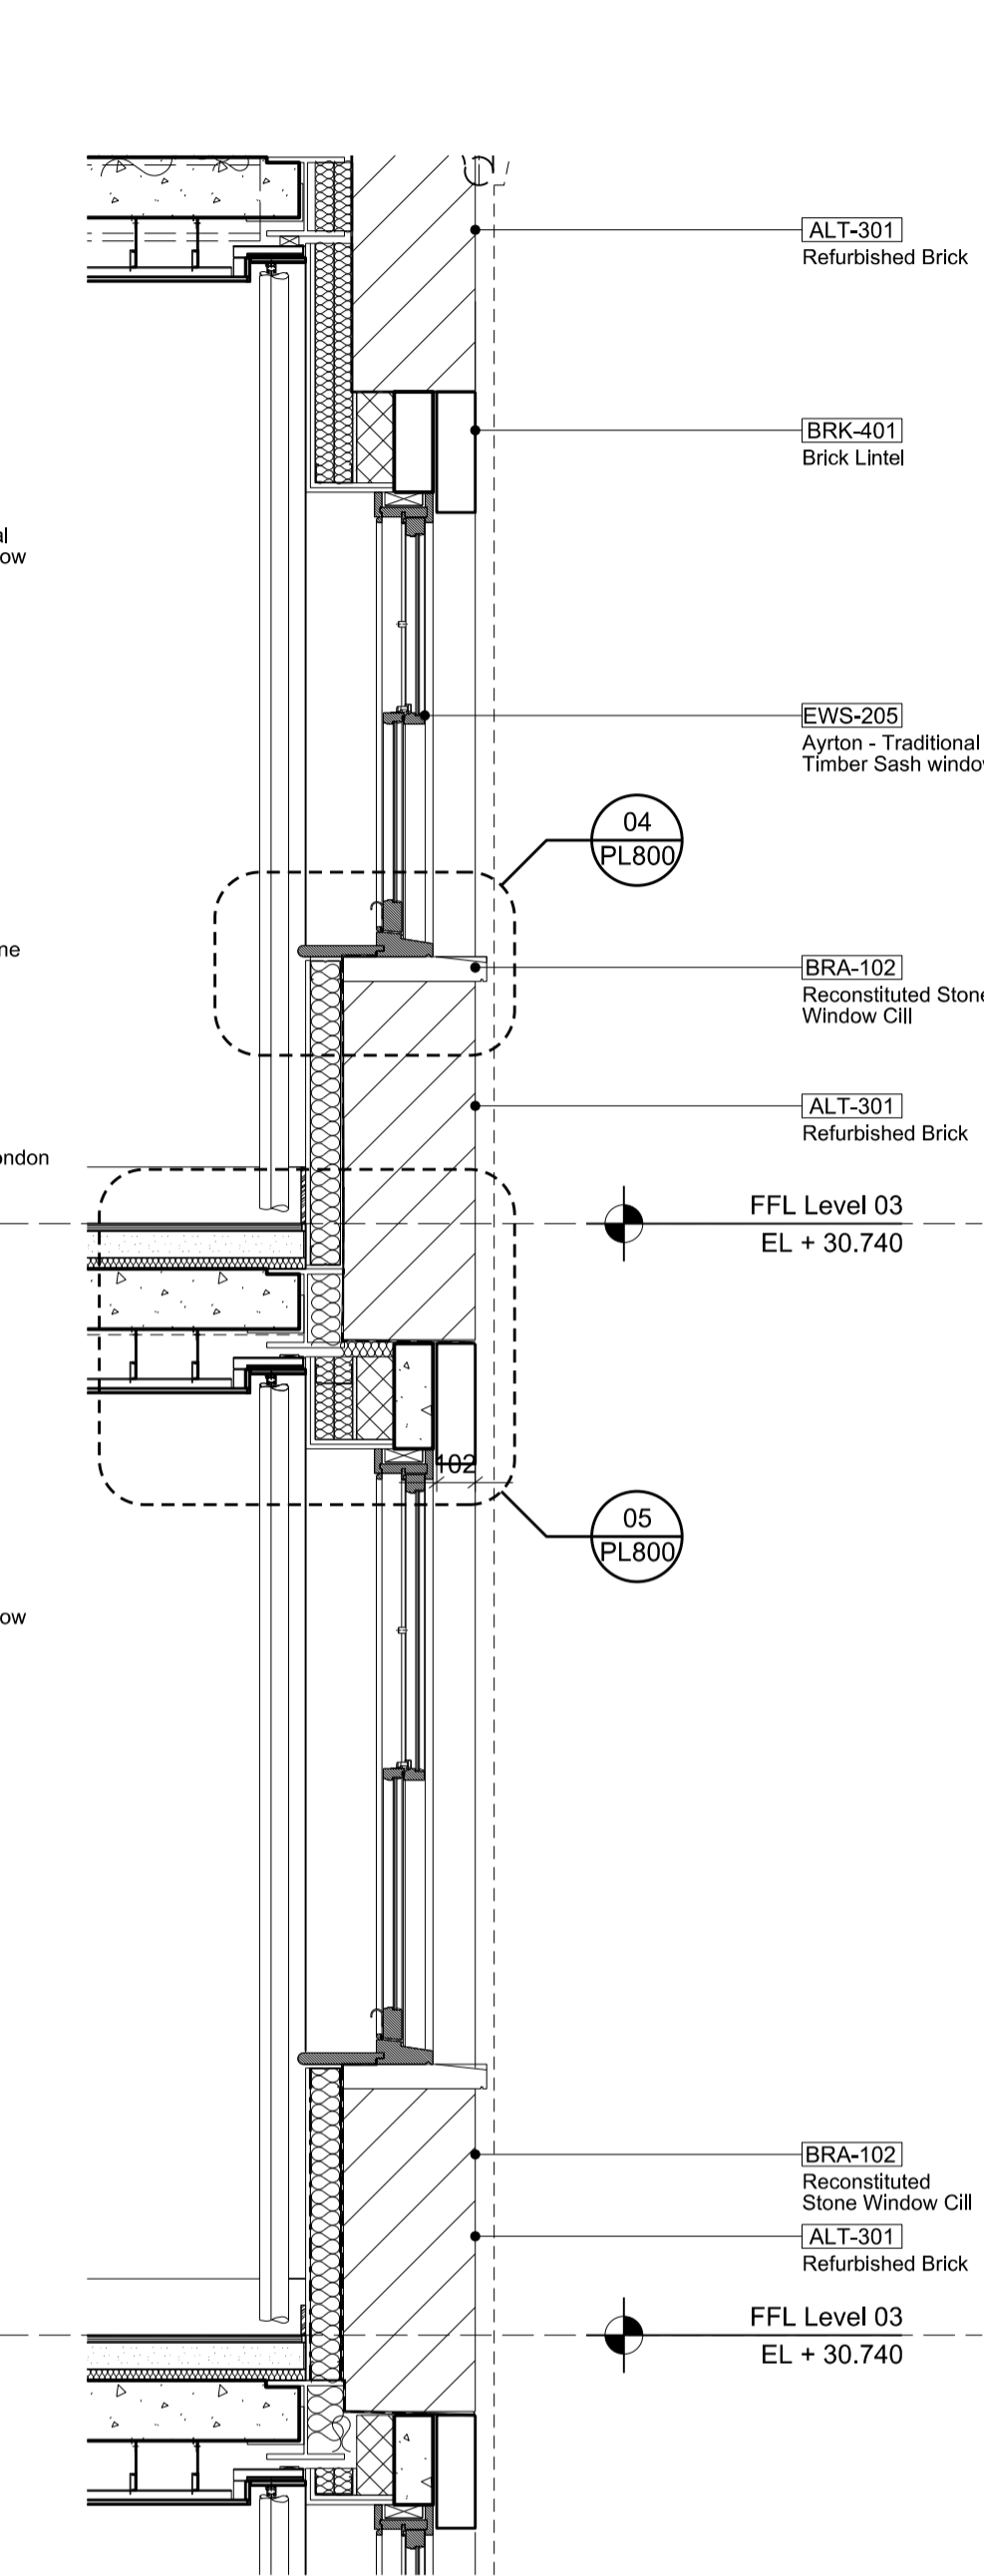


03 Section: Refurbished Facade with Plaster reveals
1:20

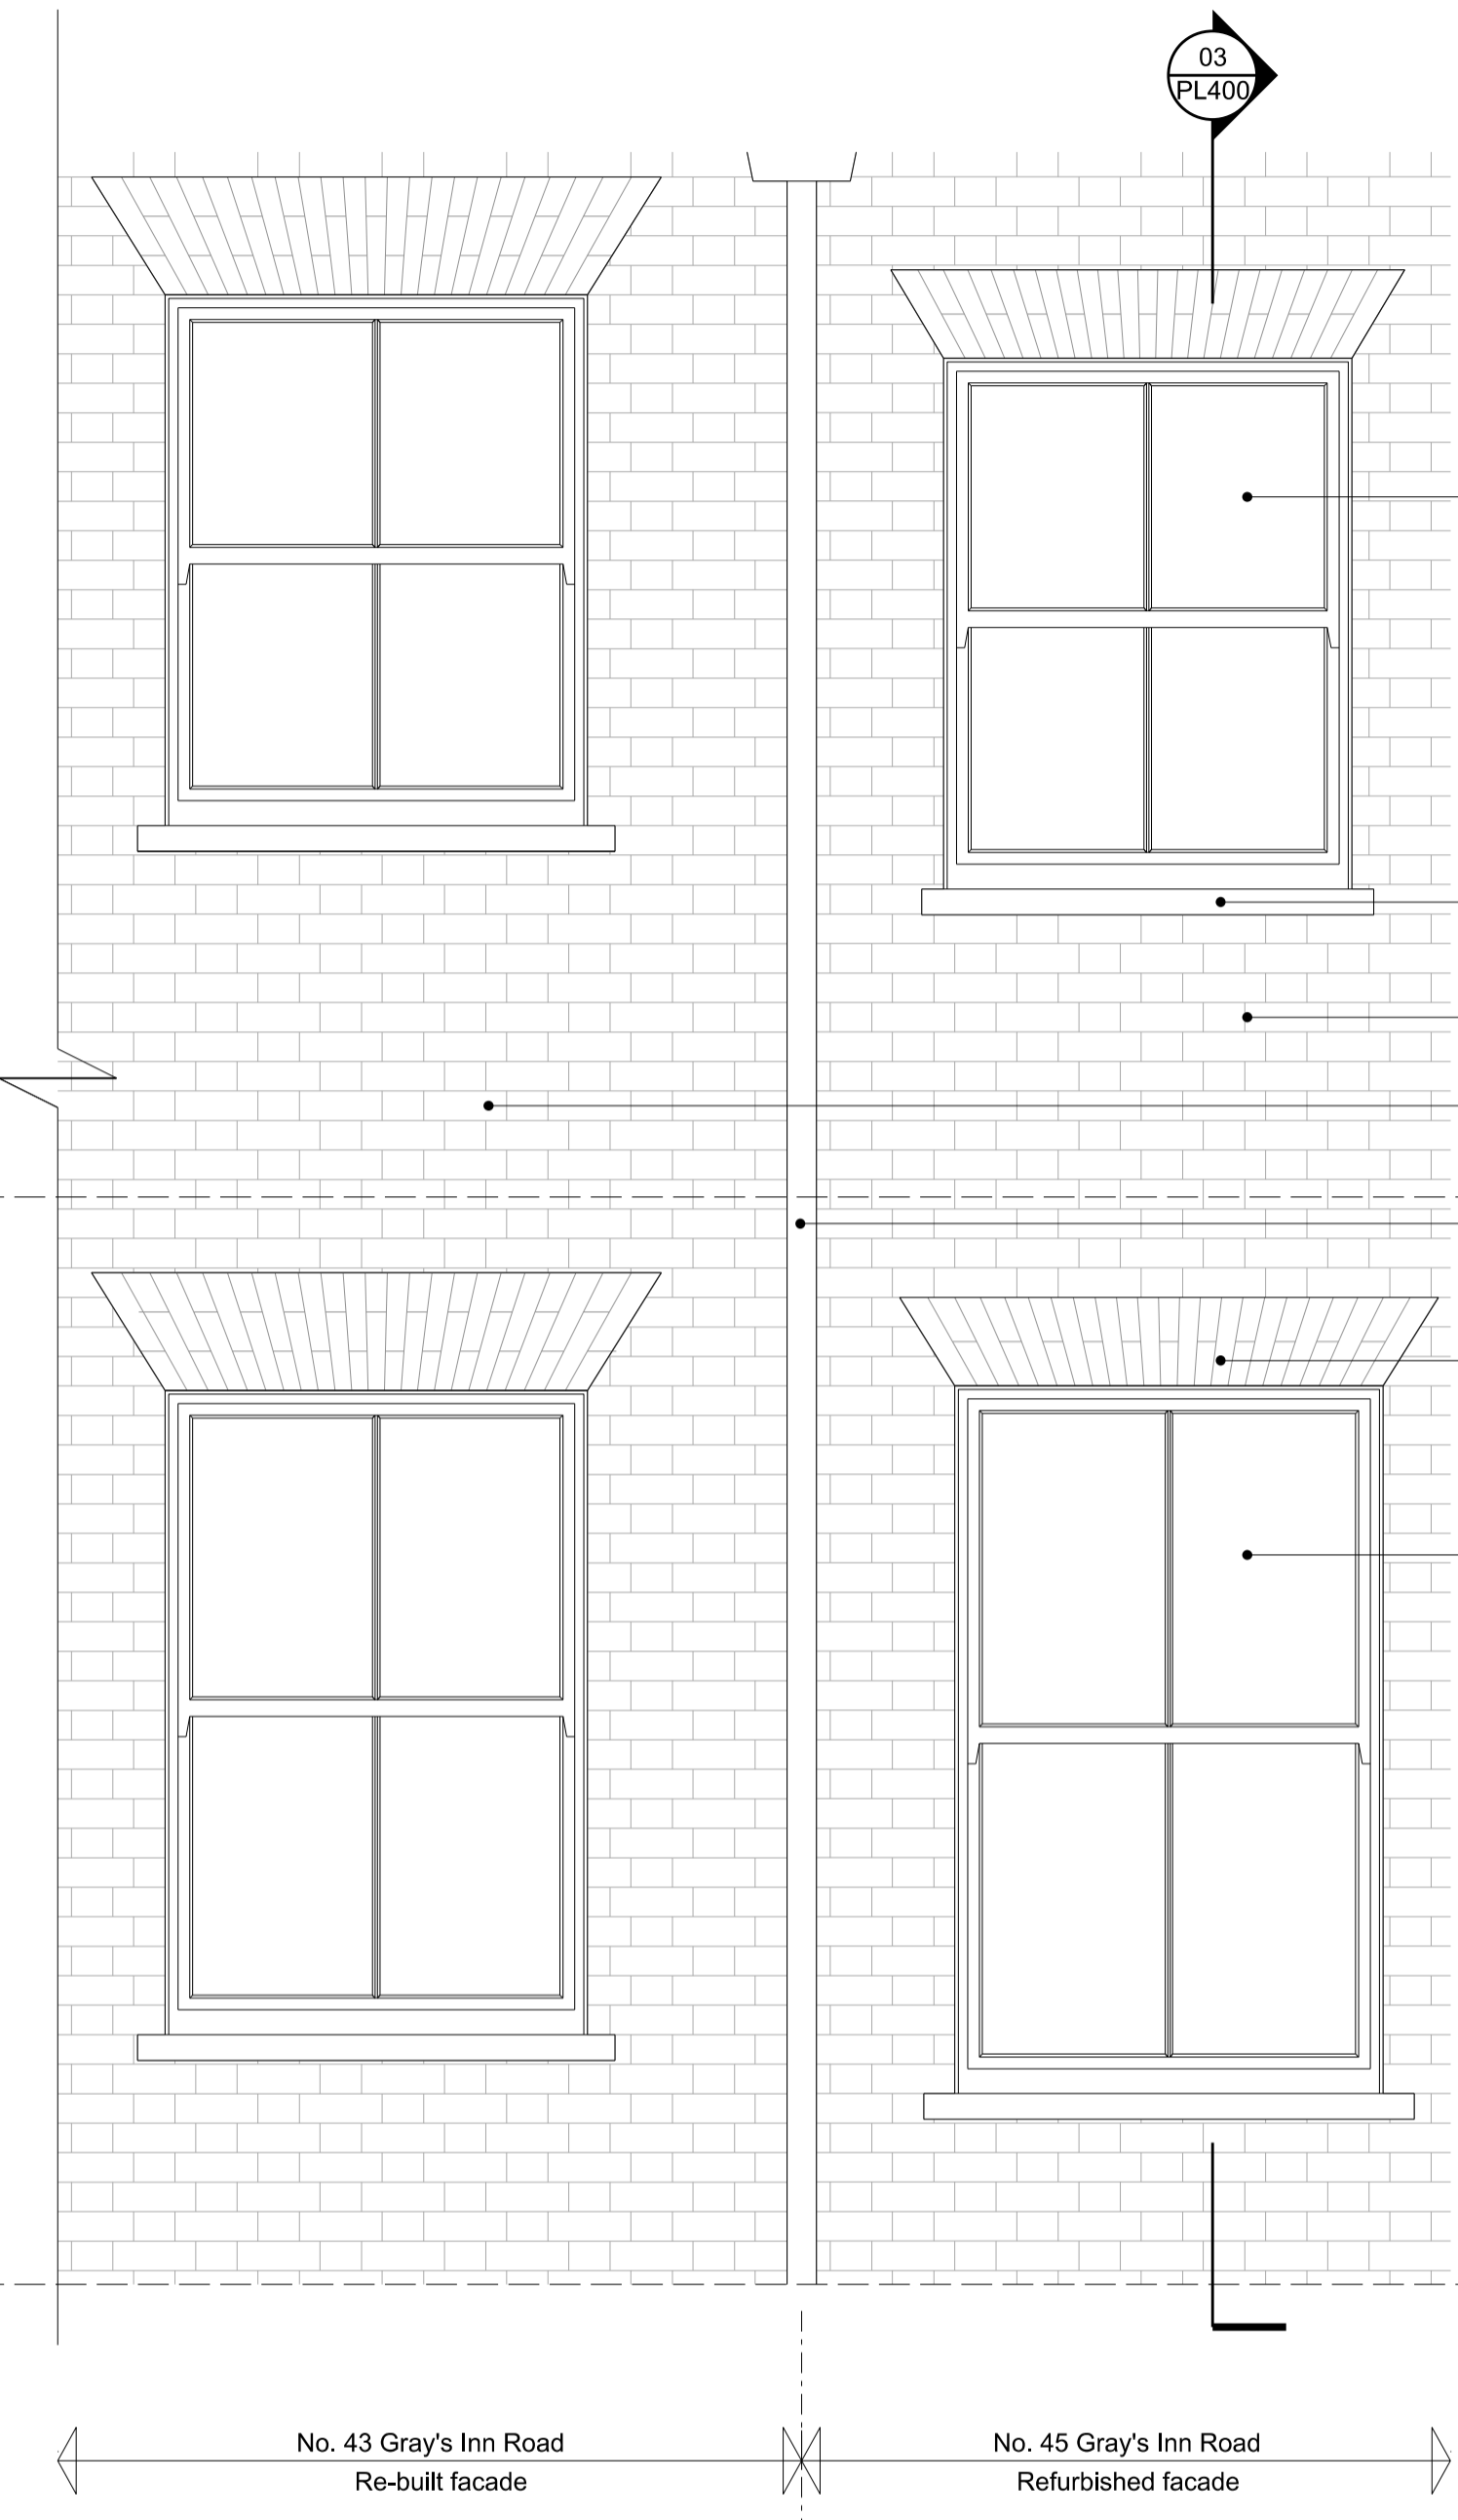

01 Elevation: Gray's Inn Road Residential
1:20

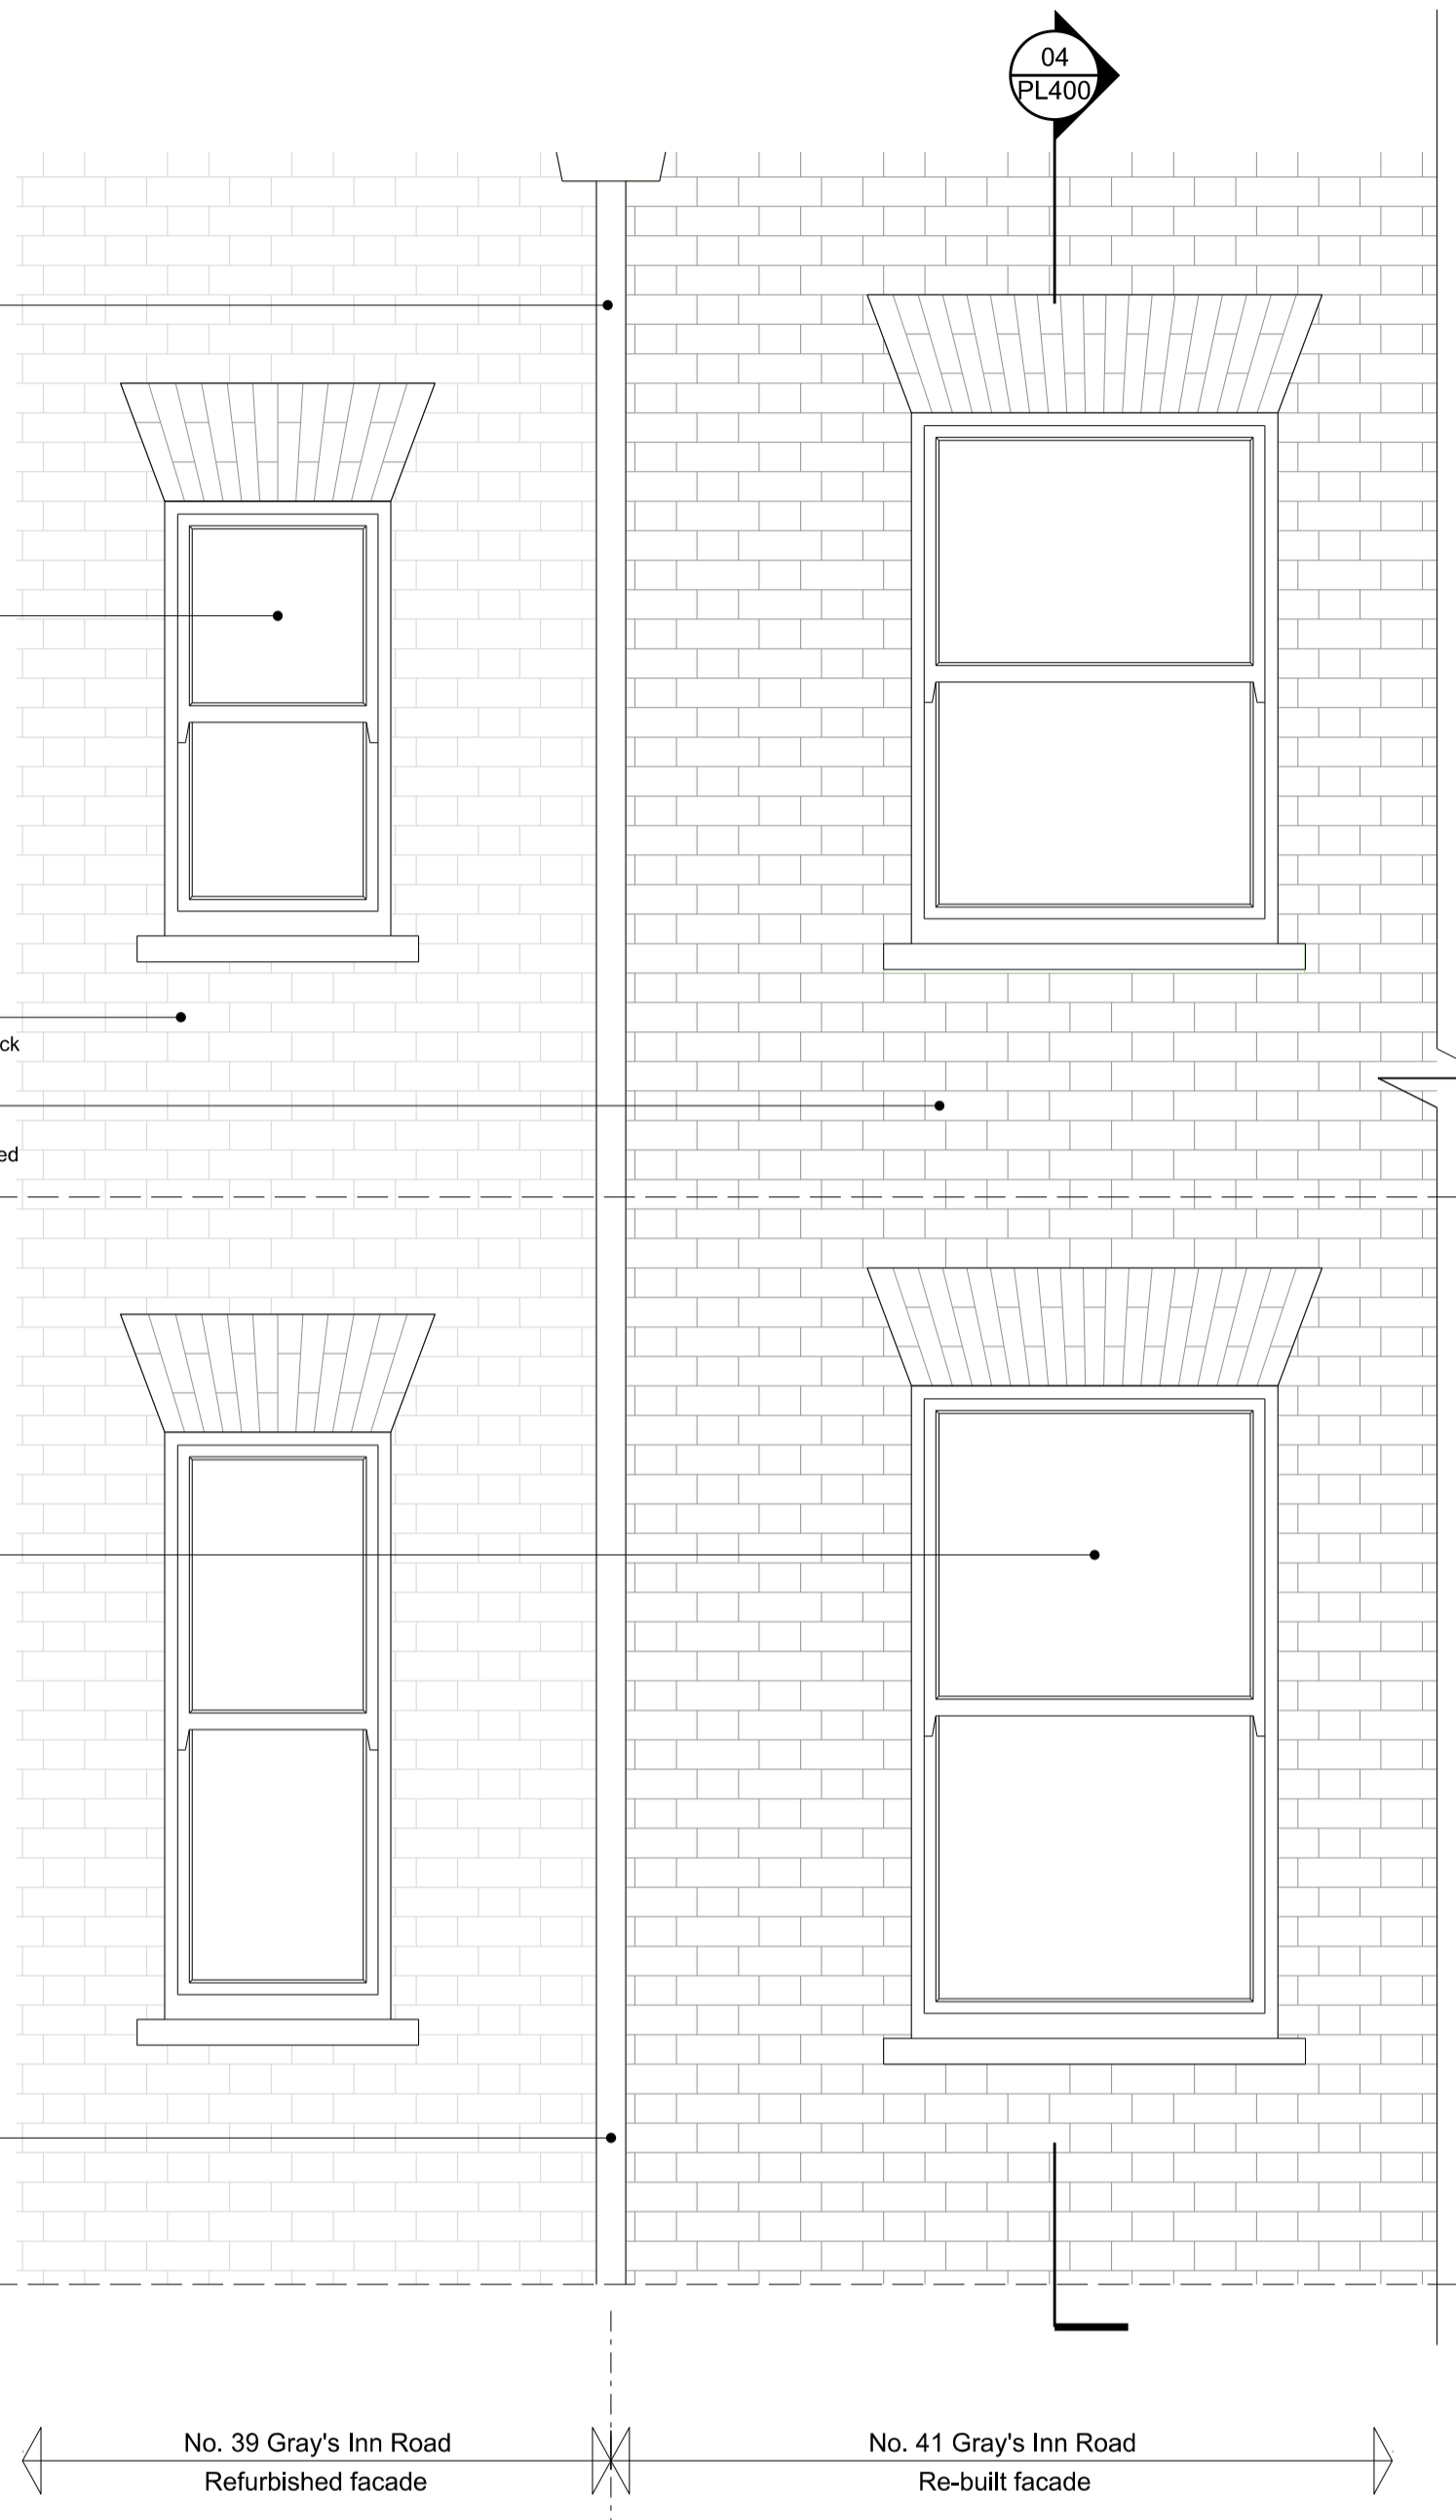

02 Plan: East Elevation
1:20

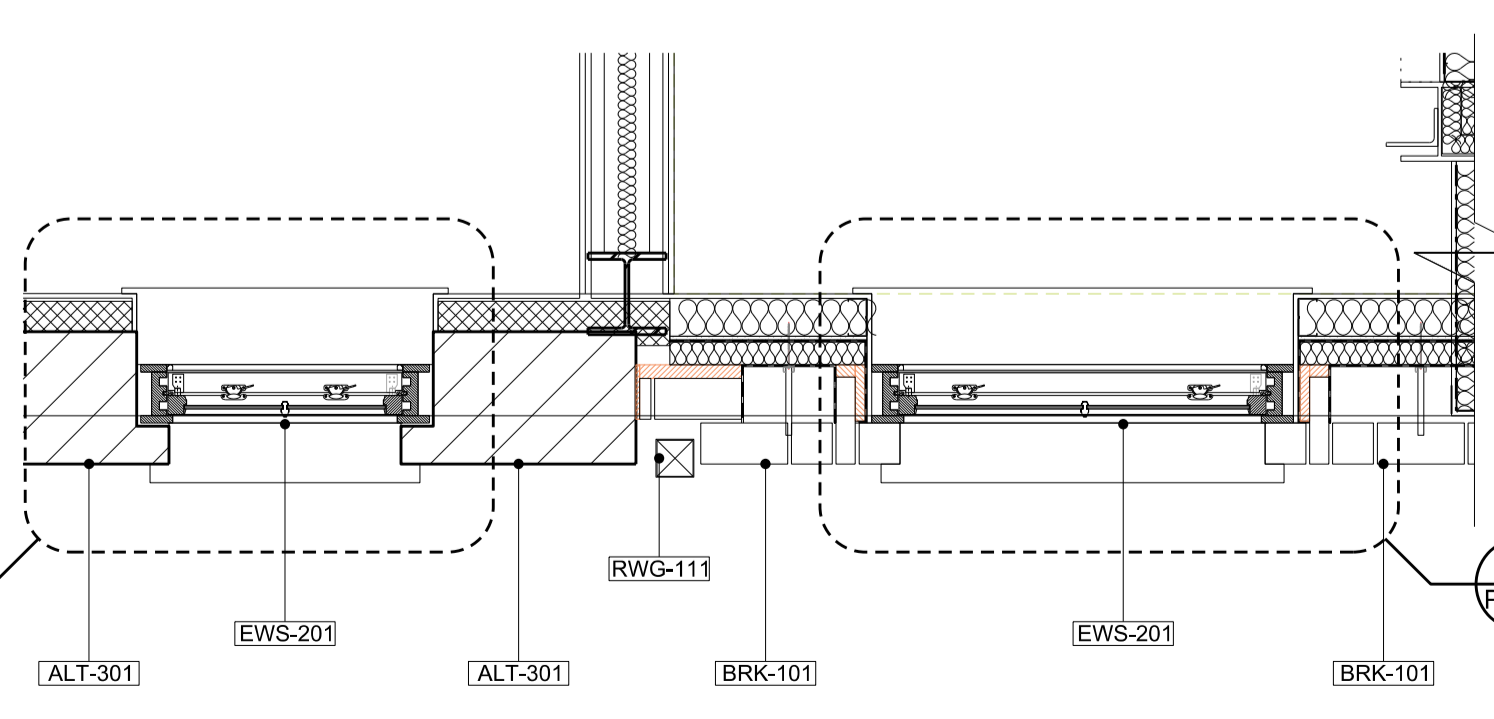

04 Section: Rebuilt Facade
1:20

