



03 Section: Rebuilt West Facade
1:20

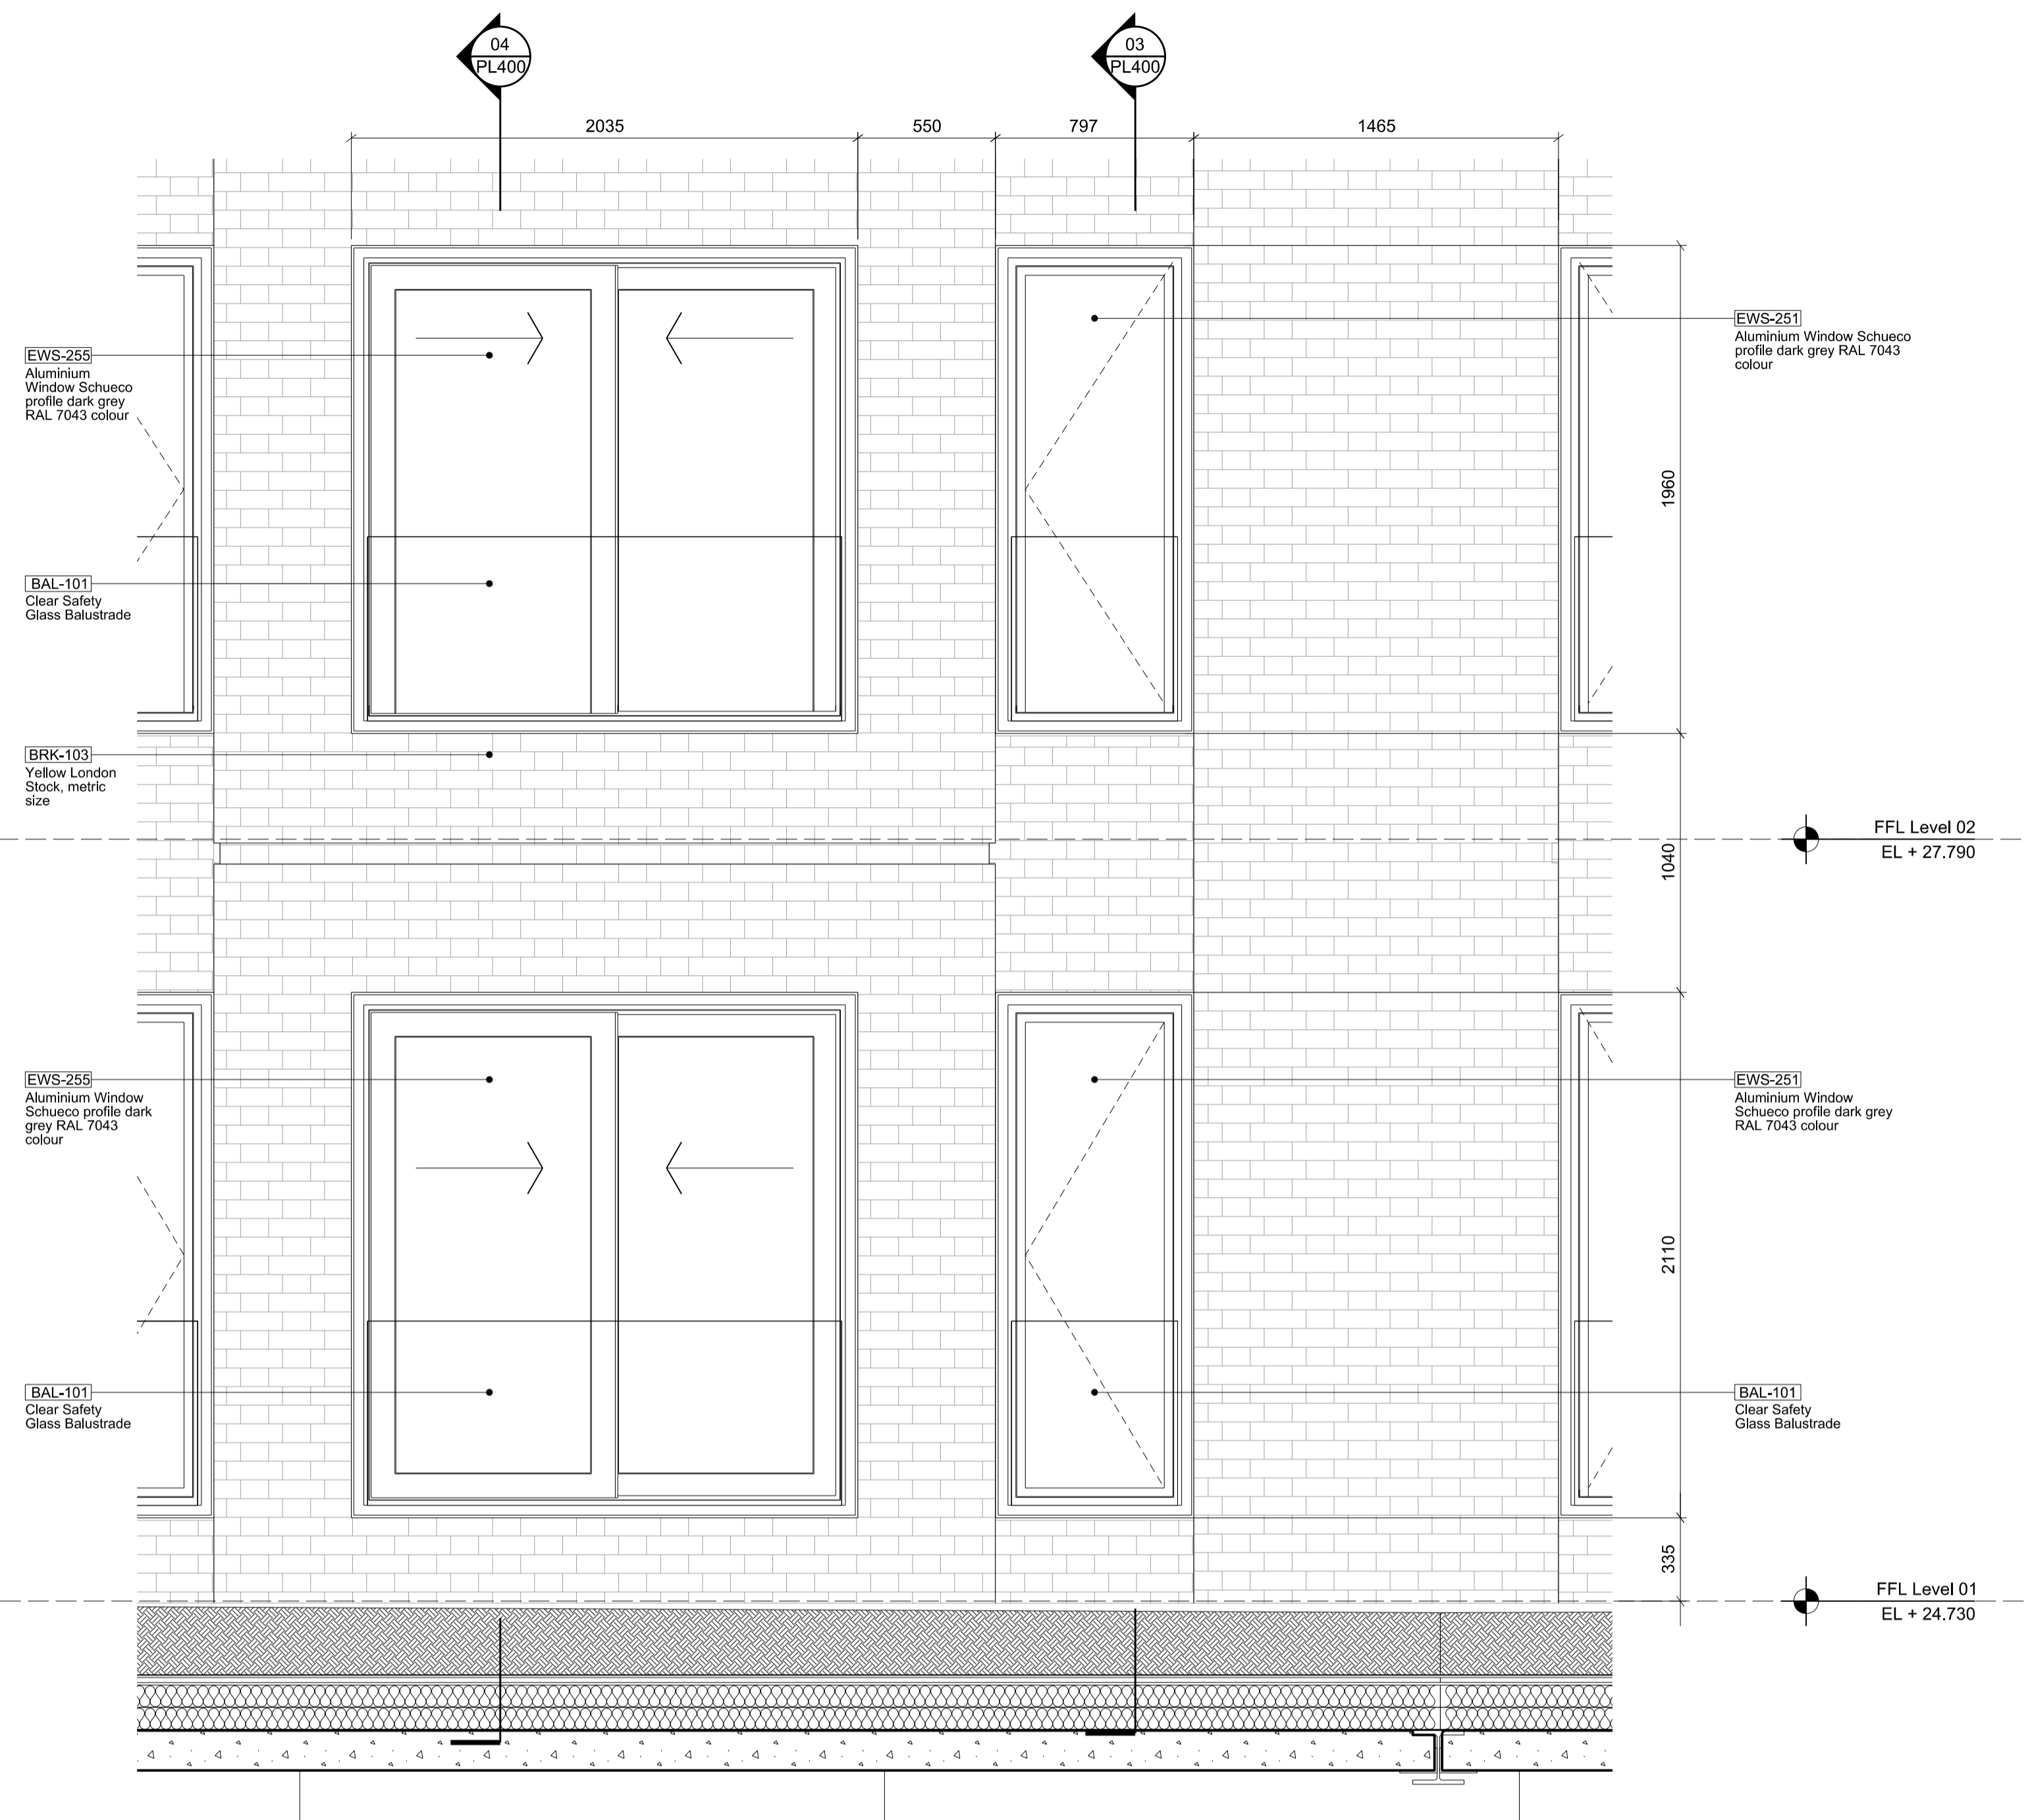

01 Elevation: Rebuilt West Facade
1:20

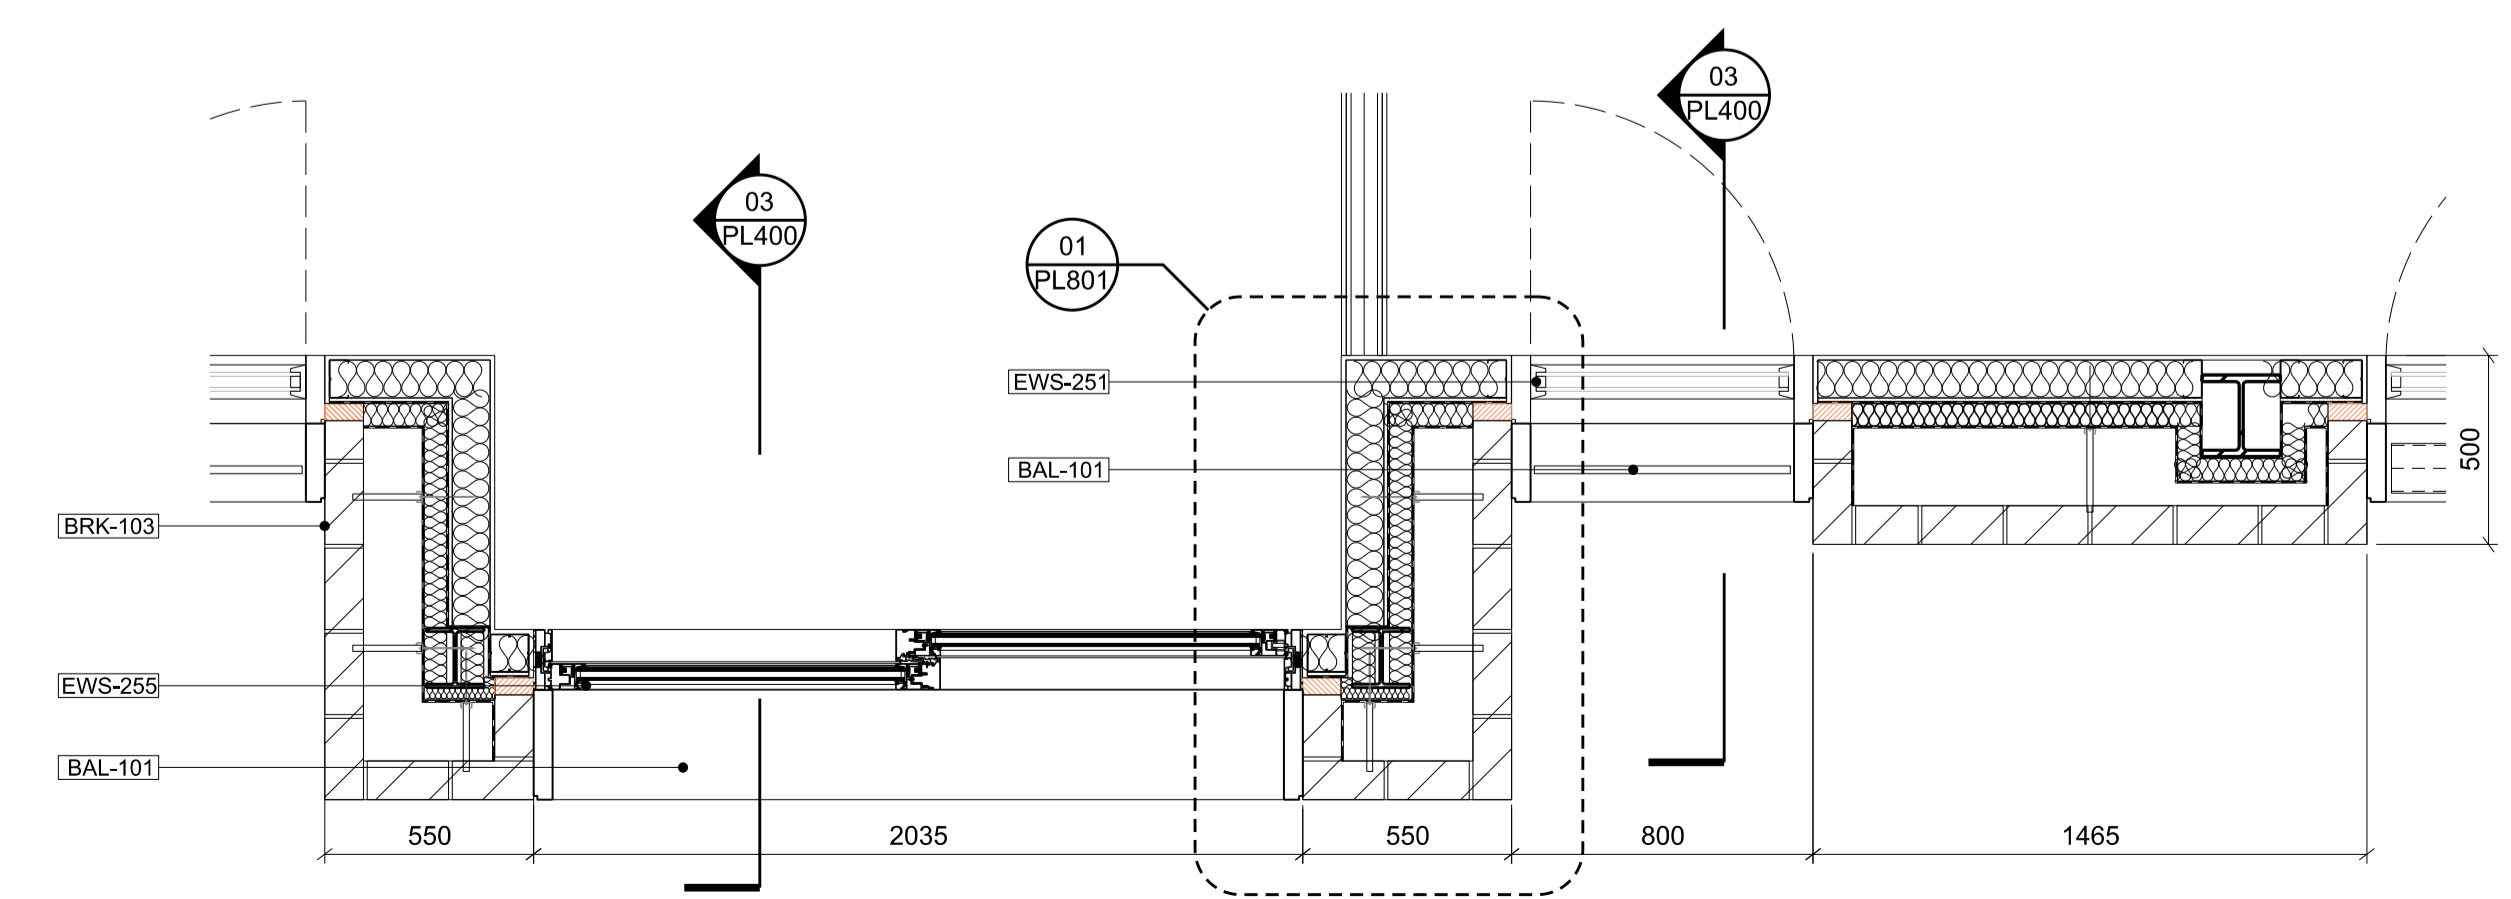

02 Plan: West Elevation
1:20

Disclaimer
Do not scale from this drawing.
Check all dimensions on site before fabrication or setting out.
This document is copyright and may not be reproduced without permission of the owner.


Notes

Key

Revision Commentary

Rev	Notes	Date	Dwn	Iss
00	Issued for Conditions Discharge	03.07.14	AK	AK

Consultants
Client Representative: APM Services Ltd.
Building Control: BBS Building Control
Fire Consultant: BB7 Fire Consulting
Quantity Surveyors: CDM: Settridge & Milson
Party Wall Surveyor: Everest Building Surveying
Noise & Air Quality Assessment: Hawkins Environmental
Daylight/Sunlight Analysis: Gordon Ingram Associates
Structure: Kirksaunders
Planning Consultant: Montagu Evans
Interior Designer: SGS Design
M&E: Truop Bywaters + Andres

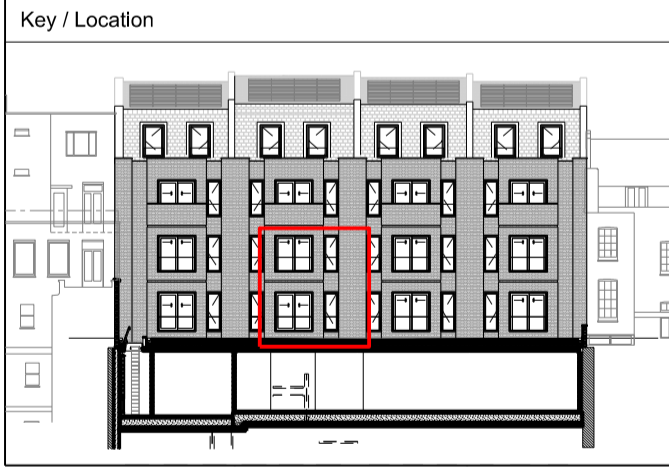

Robin Partington & Partners
Castlewood
35 New Oxford Street
London
WC1A 1DG
+44 20 7419 3500
mail@rplondon.com
www.rplondon.com

Client
The Lincolns Management Ltd.

Project
39-45 Gray's Inn Road
Drawing Title
**External Envelope
West Elevation
Residential Facade**
Scale
1:20 @ A1
Drawn By
AK
Issued By
AK

For Information

Project No.	Drawing No.	Revision
13006	A_PL_PD_501	00

Date Last Saved: Thursday, July 03, 2014