



01 Section: Retail/Residential Head Detail (incl. louvers)
1:5

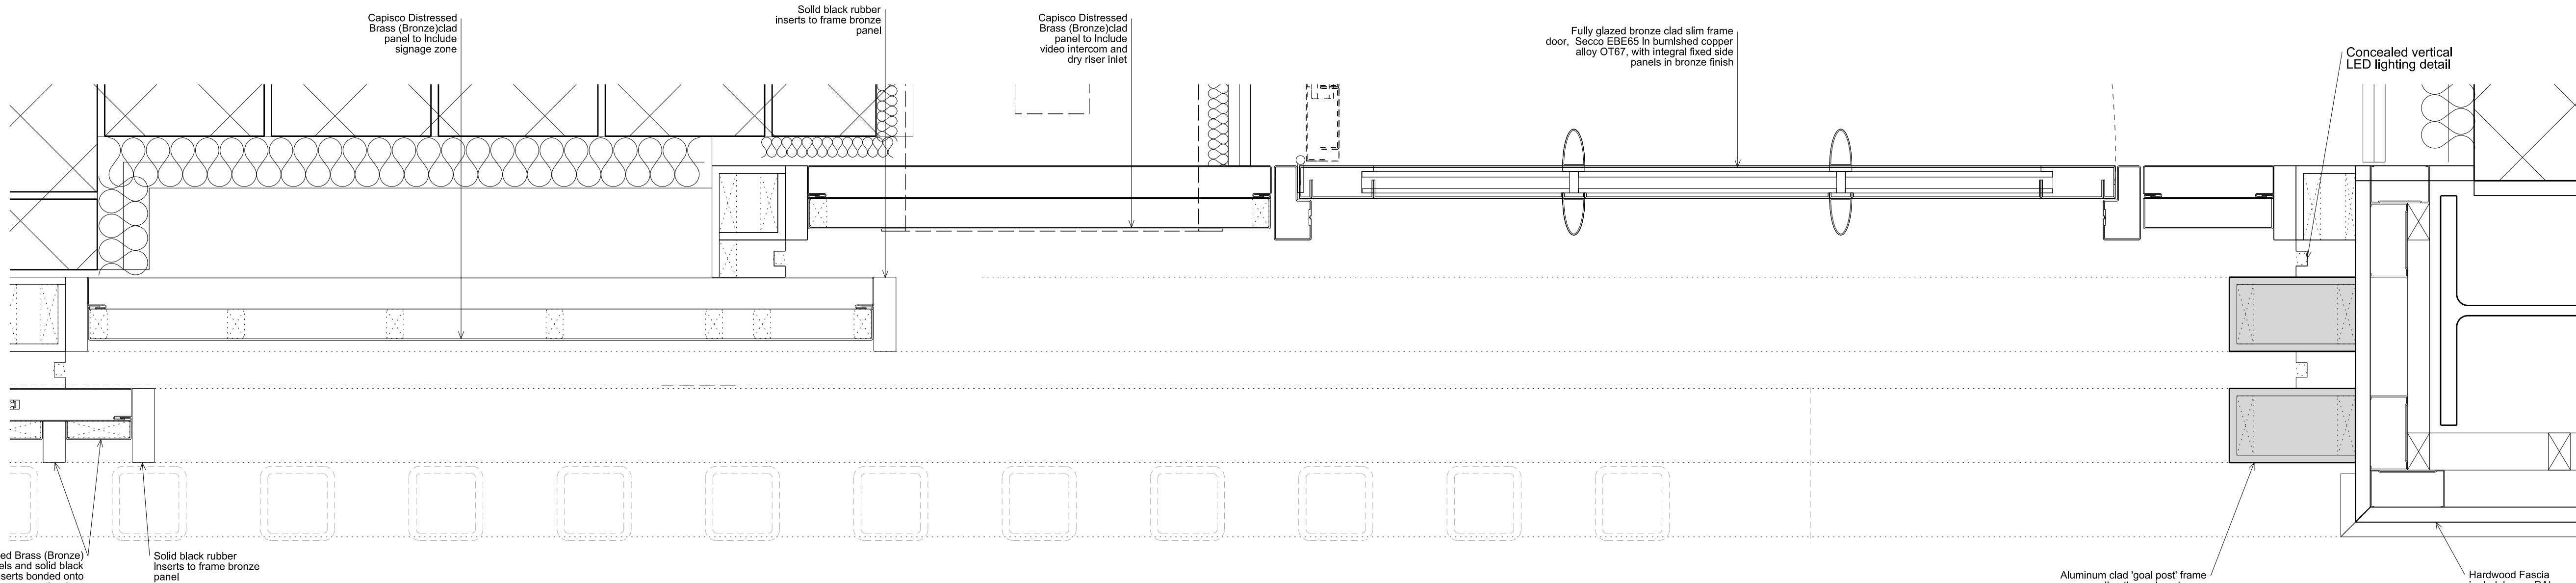

02 Plan: Residential Entrance
1:5

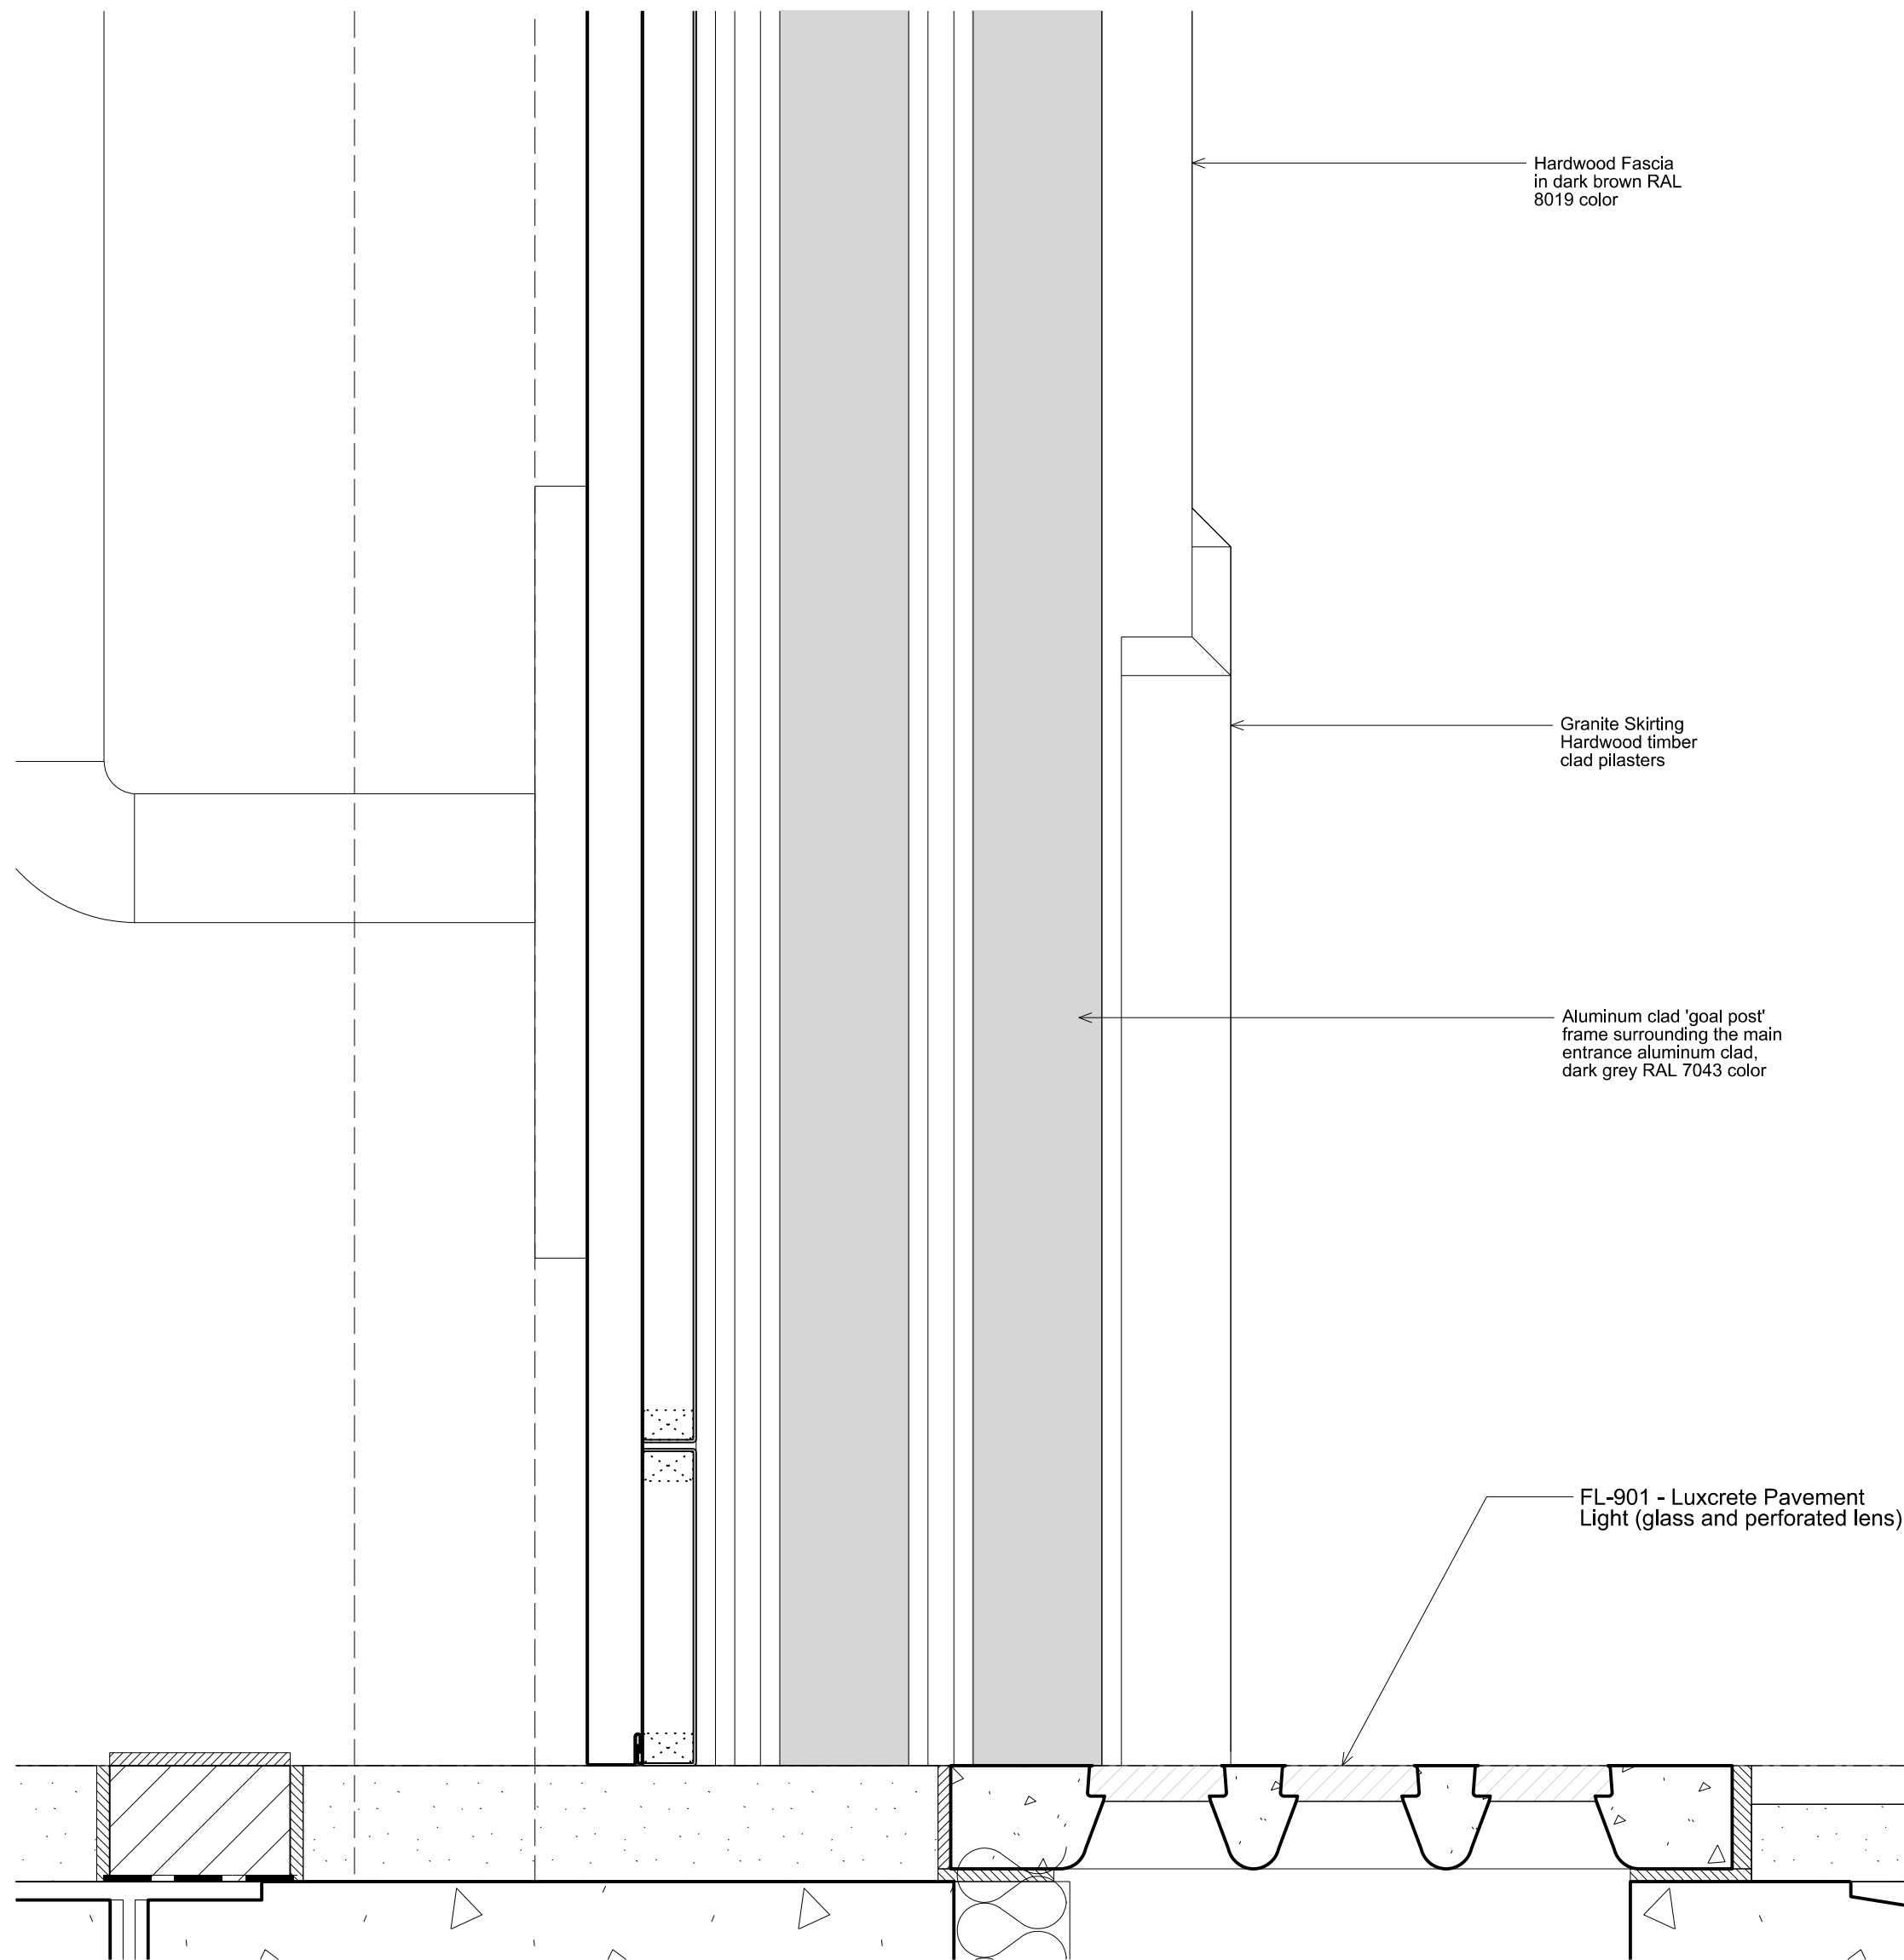

03 Section: Residential Threshold
1:5

Disclaimer
Do not scale from this drawing.
Check all dimensions on site before fabrication or setting out.
This document is copyright and may not be reproduced without permission of the owner.

Notes

Key

Revision Commentary

Rev	Notes	Date	Dwn	Iss
00	Issued for Conditions Discharge	03.07.14	AK	AK

Consultants

Client Representative: BBS Building Control Fire Consultant Quantity Surveyors: CDM: Party Wall Surveyor: Noise & Air Quality Assessment: Daylight/Sunlight Analysis: Structure: Planning Consultant: Interior Designer: M&E:	APM Services Ltd. BBS Fire Consulting Betttridge & Milson Everest Building Surveying Hawkins Environmental Gordon Ingram Associates Kirksaunders Montagu Evans SGS Design Truop Bywaters + Andres
---	---



Robin Partington & Partners

Castlewood
85 New Oxford Street
London
WC1A 1DG
+44 20 7419 3500
mail@rpplondon.com
www.rpplondon.com

Client

The Lincolns Management Ltd.

Project 39-45 Gray's Inn Road		
Drawing Title External Envelope East Elevation Ground Floor Details - Retail/Residential		
Scale 1:5 / 1:10 @ A1	Drawn By AK	Issued By AK
For Information		
Project No. 13006	Drawing No. A_PL_PD_700	Revision 00