




DO NOT SCALE FROM THIS DRAWING.
CONTRACTOR MUST CHECK ALL
DIMENSIONS ON SITE.
REPORT ALL DISCREPANCIES TO
ARCHITECT IMMEDIATELY.

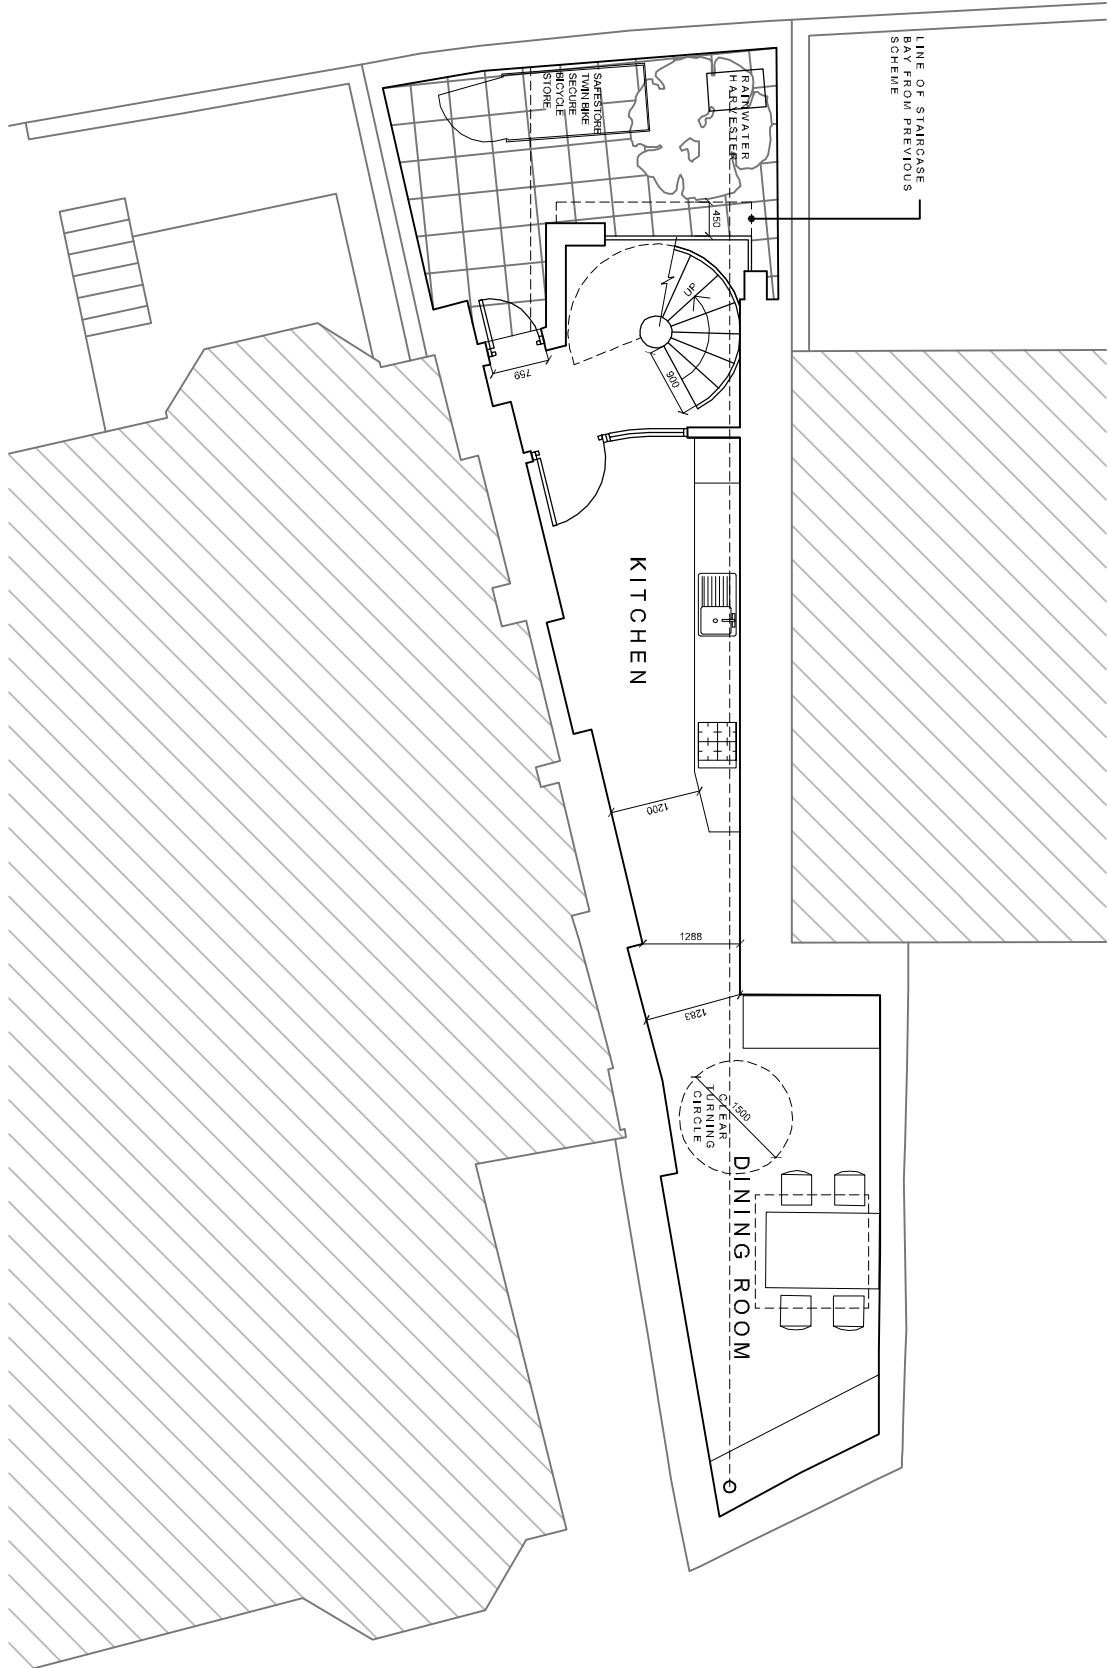


PROPOSED LOWER GROUND FLOOR PLAN

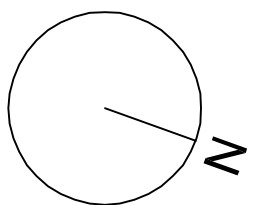


PROPOSED SECOND FLOOR PLAN

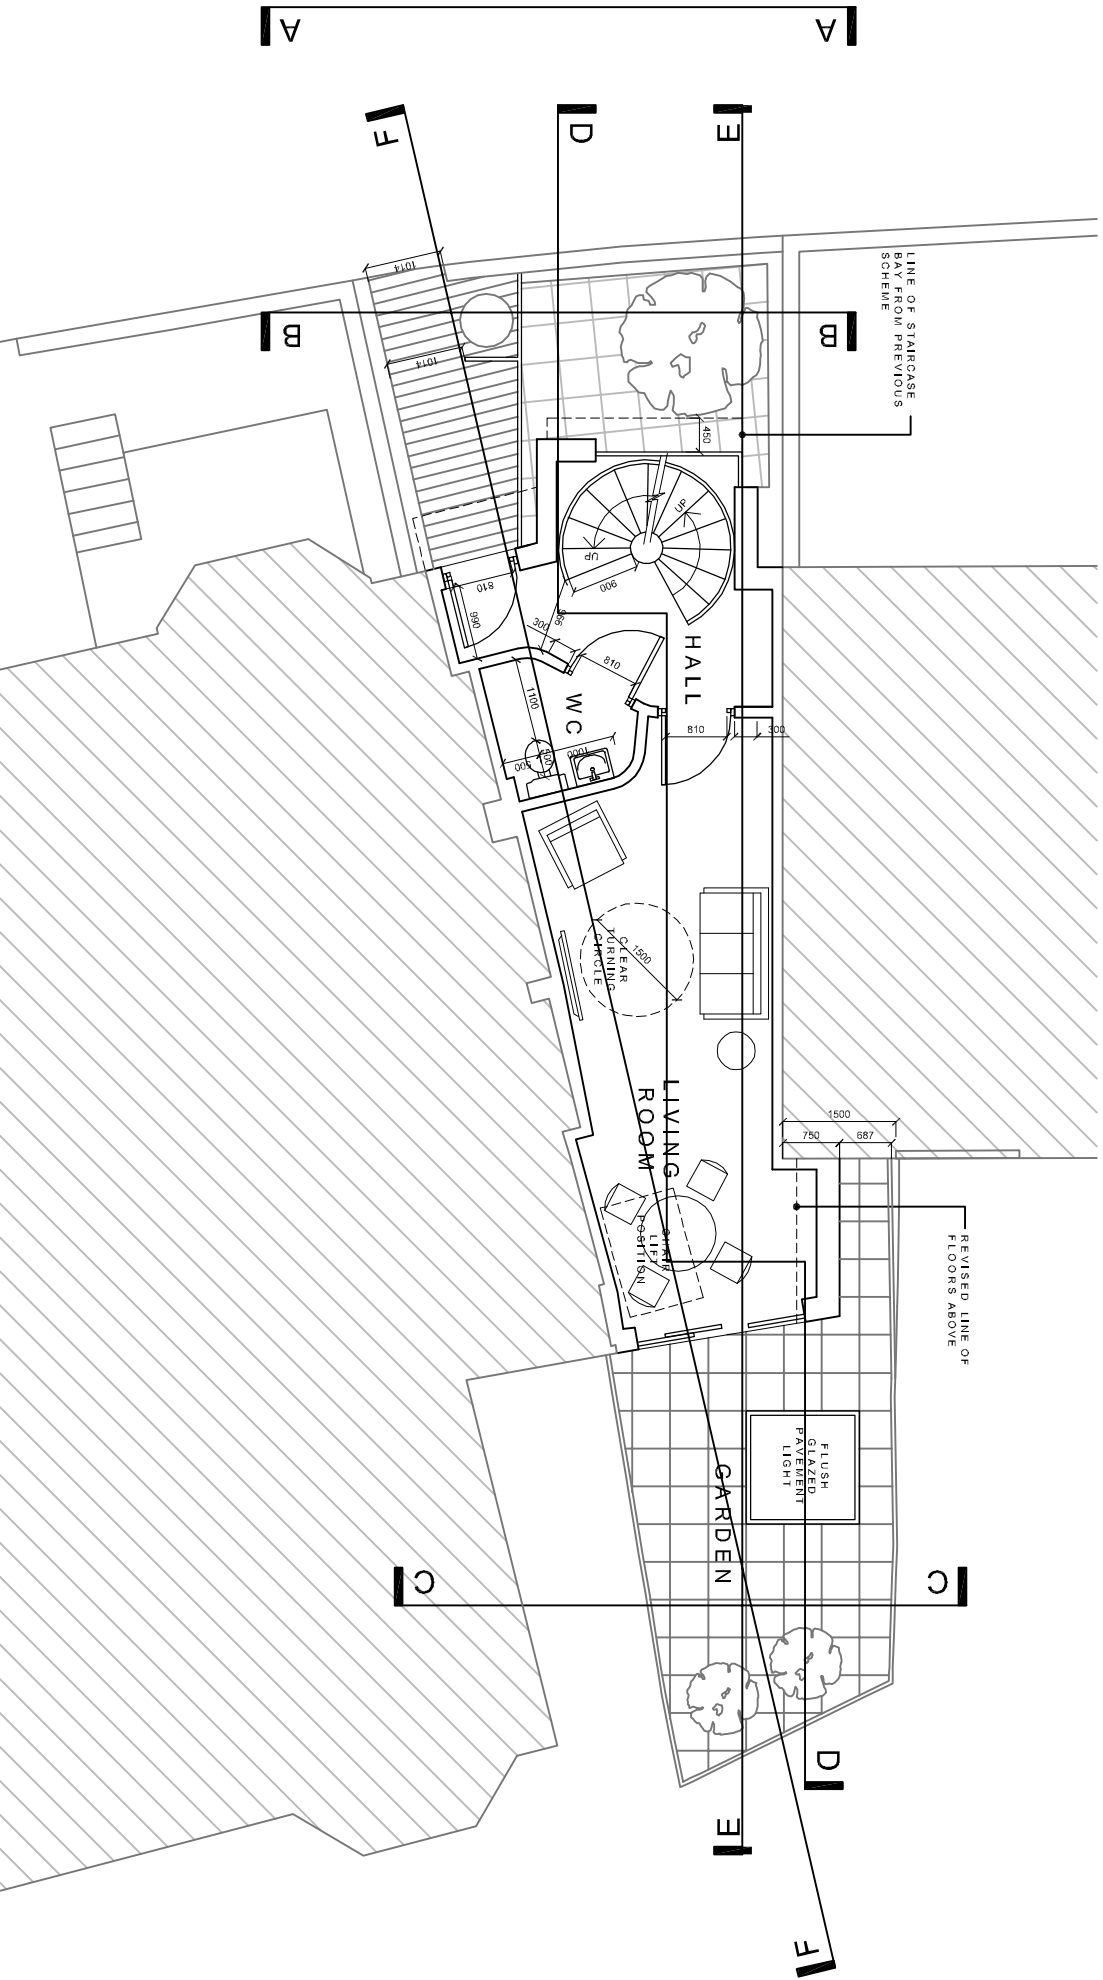


PROPOSED GROUND FLOOR PLAN

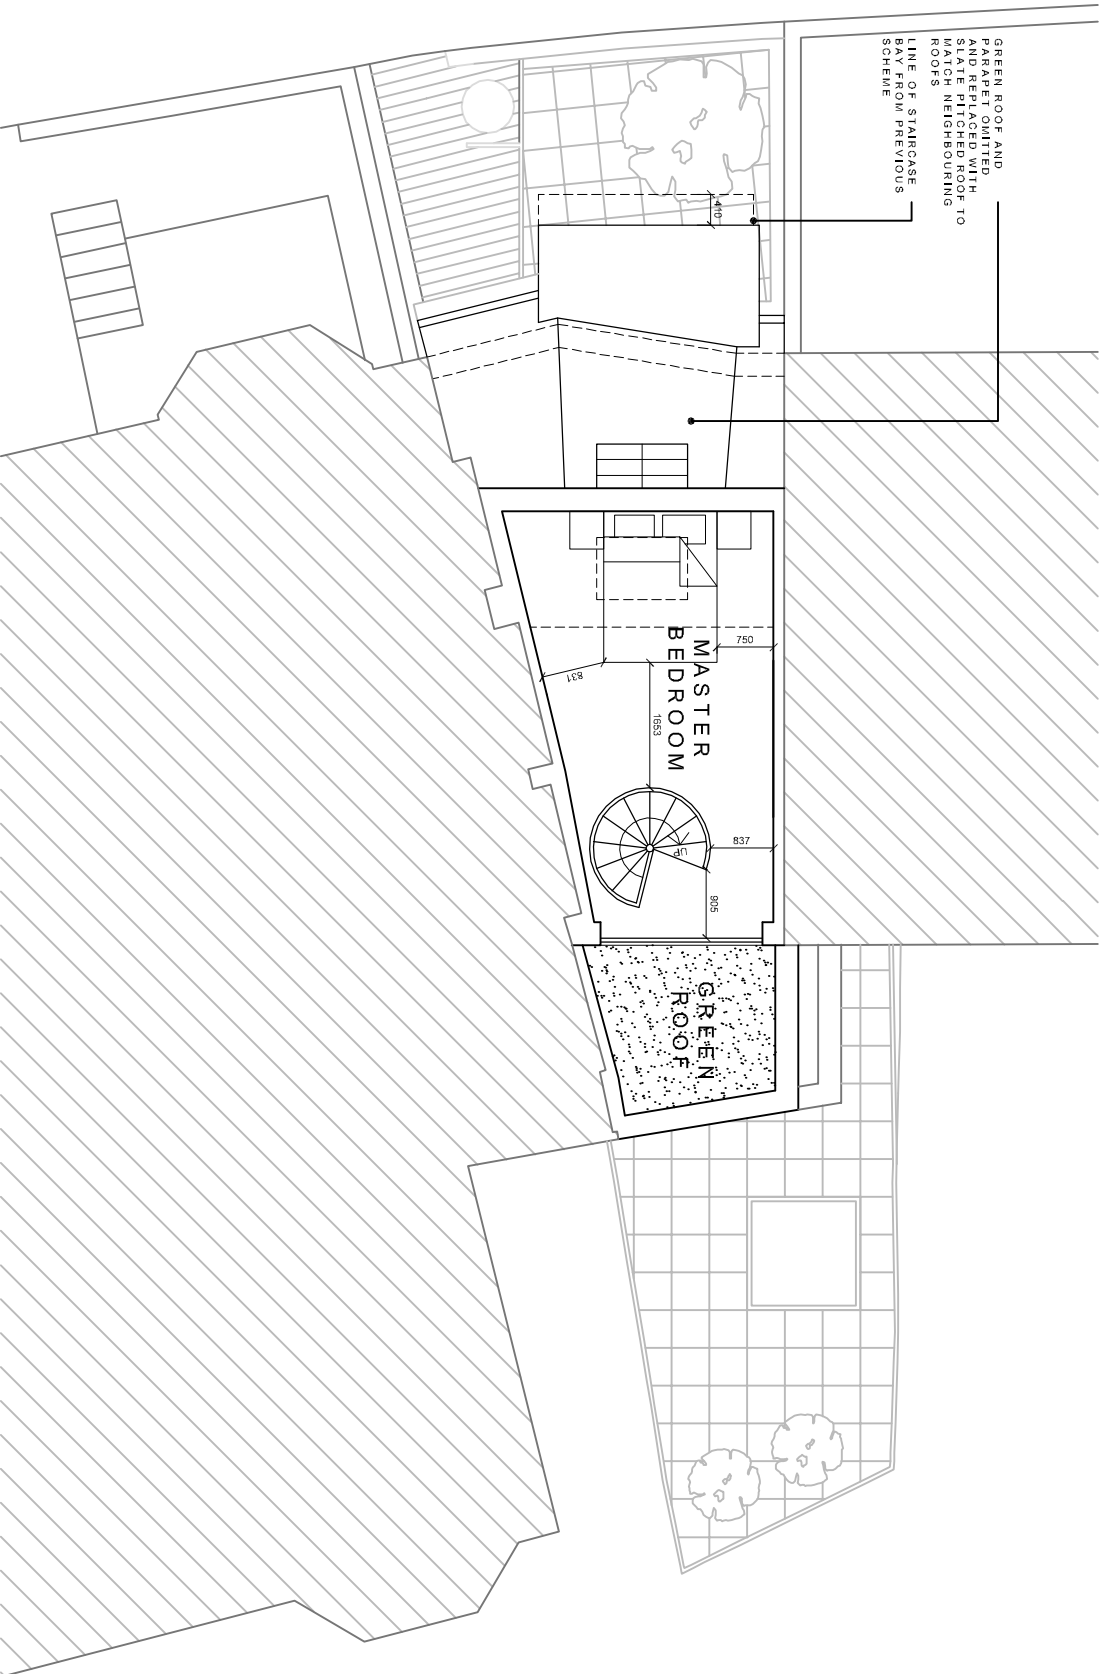


PROPOSED THIRD FLOOR PLAN

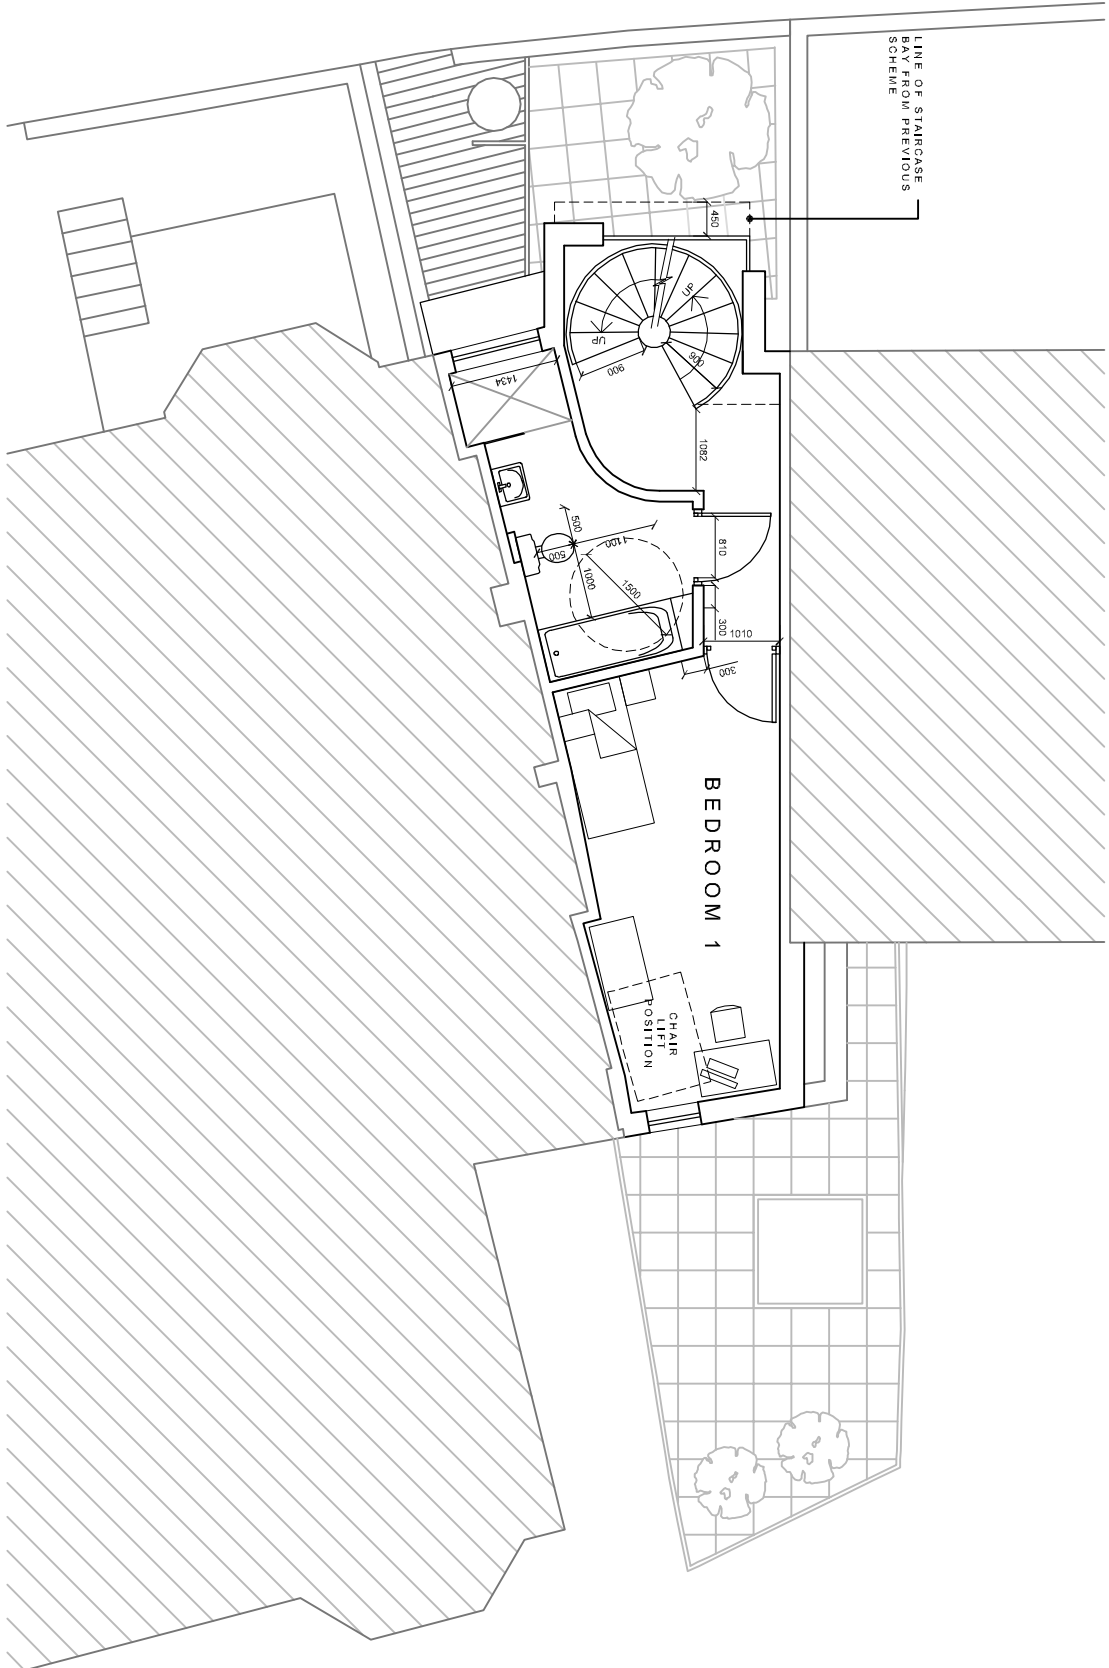

PROPOSED FIRST FLOOR PLAN

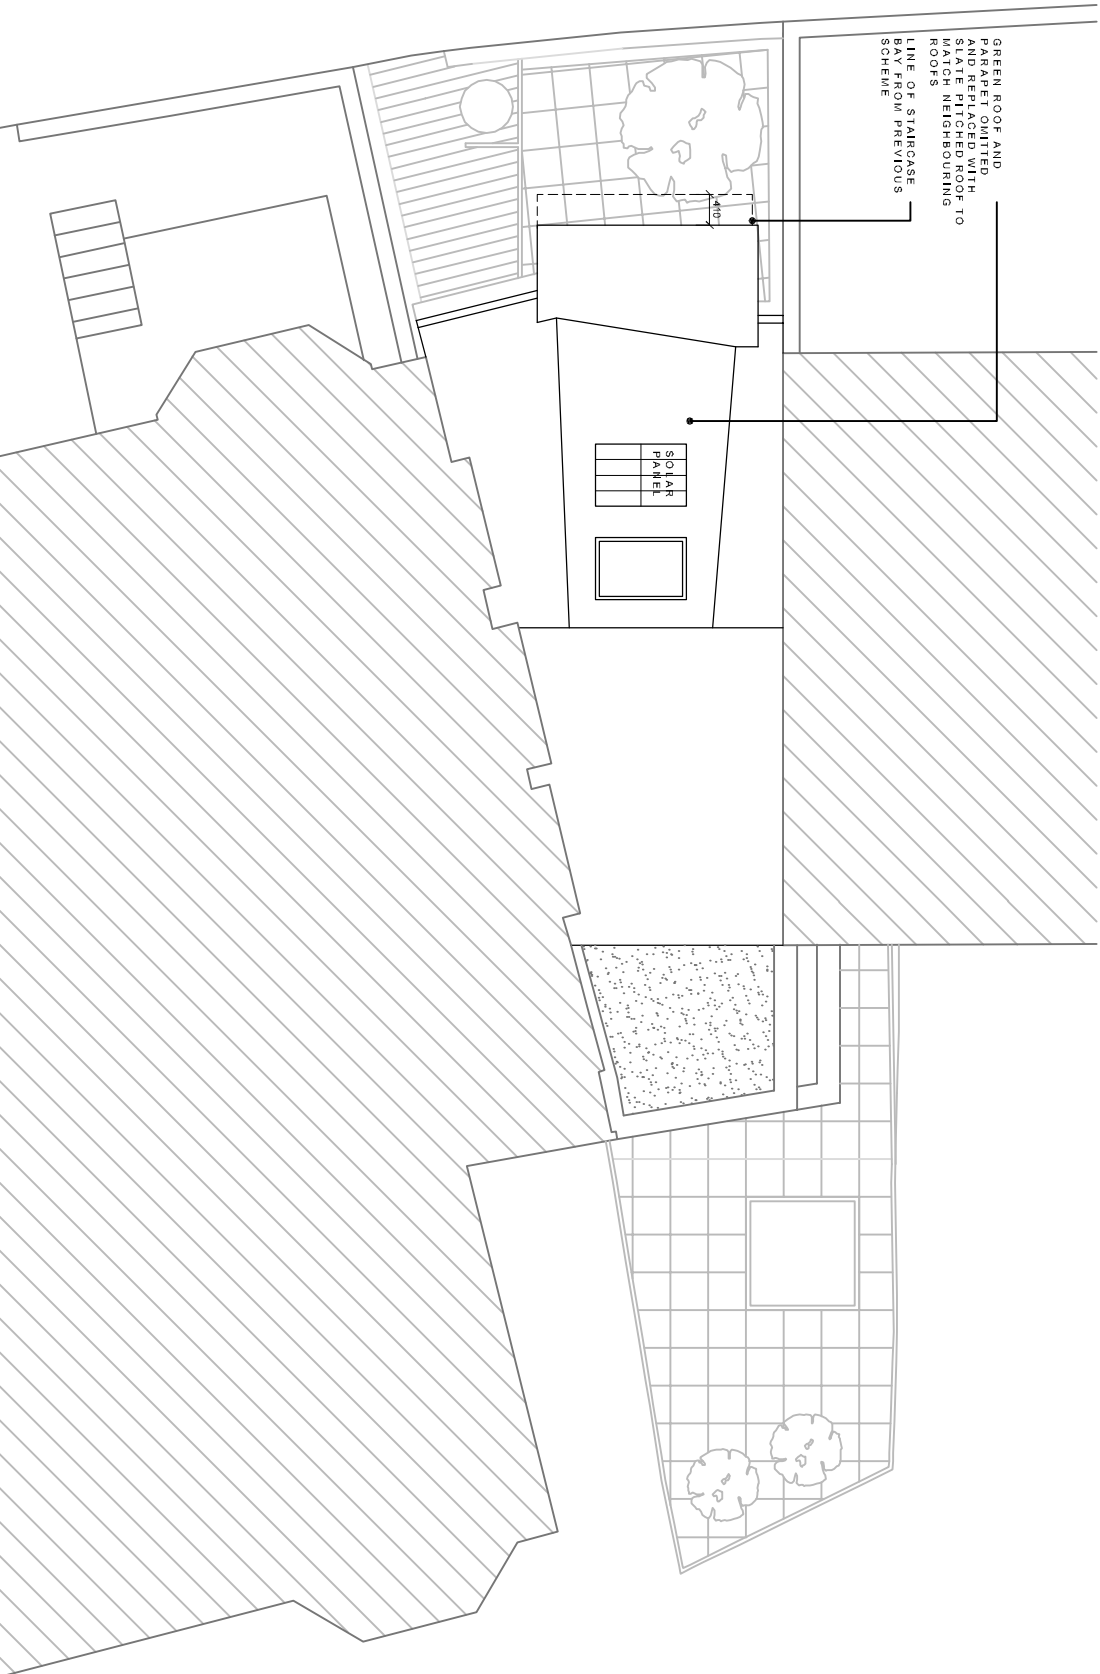

PROPOSED ROOF PLAN

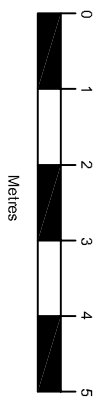

REV/K: SB 18.07.14 - A SECURE 2 BIKE CYCLE STORE SHOWN ON THE BASEMENT PLAN TO DISCHARGE PLANNING CONDITIONS
REV/J: SB 30.06.14 - DRAWING ADJUSTED FOR NON-MATERIAL AMENDMENT SUBMISSION
REV/I: SB 28.05.14 - GLASS HAS BEEN REDUCED TO THE MINIMUM REQUIRED
REV/H: AC 06.08.13 - REV.G: AC 06.08.13 - FRONT GREEN ROOF & ROOF PARAPET OMITTED & REPLACED WITH PITTED ROOF
REV/F: AC 23.04.13 - REAR OF GROUND FLOOR PLAN REDUCED IN WIDTH TO 250mm EAST EDGE OF NEIGHBOURING WALL
REV/E: AC 05.12.12 - GLAZED STAIRWELL TO 1000mm FROM EDGE OF NEIGHBOURING WINDOW
REV/D: AC 05.12.12 - GLAZED STAIRWELL WALL DETAIL AMENDED ON PLAN. PORCH RESIZED TO SUIT
REV/C: AC 30.11.12 - GLAZED STAIRWELL WALL DETAIL AMENDED ON PLANS. FRONT DOOR & PORCH REVISED
REV/B: AC 20.07.12 - PRIMARY STAIRCASE RELOCATED 450mm FURTHER IN TO DWELLING. FLOOR PLANS AMENDED TO SUIT. LAYOUT TO REAR REVISED ON ALL FLOORS. FRONT BOUNDARY ROLLING REPLACED WITH SOLID WALL
REV/A: AC 05.12.12 - FRONT DOOR & PORCH REVISED TO MEET WITH LIFETIME HOME STANDARDS AND SUITABLE DESIGN REQUIREMENTS

PLANNING

Drawing stage

Briffa Phillips
Architecture Design Planning Consultants Project Management
10-21 Holmhill Hill, St Albans
Herts AL1 1EZ
Tel: 01777 846567
Fax: 01777 731671
info@briffaphillips.com
www.briffaphillips.com



Project title:
SITE ADJOINING 33 HOLMDALE ROAD
LONDON

Drawing title:
PROPOSED FLOOR PLANS

Scale:	Job architect	Drawn	Checked
1:100@A1	MB	AC	AMS
Date:	Project no:	Drawing no:	Revised
09.01.12	1403	103	K