




© The Copyright of this drawing remains with Alfred Cook Associates and is not to be reproduced without written approval. Dimensions and areas are approximate and should not be used for construction purposes. This drawing is for information only and is not to be used for construction purposes. The drawing is to be used in conjunction with the contract documents. It is not to be used for construction purposes.

Notes :

The revised basement floor is not expanded but the kitchen which was also a passageway now become a utility room area.

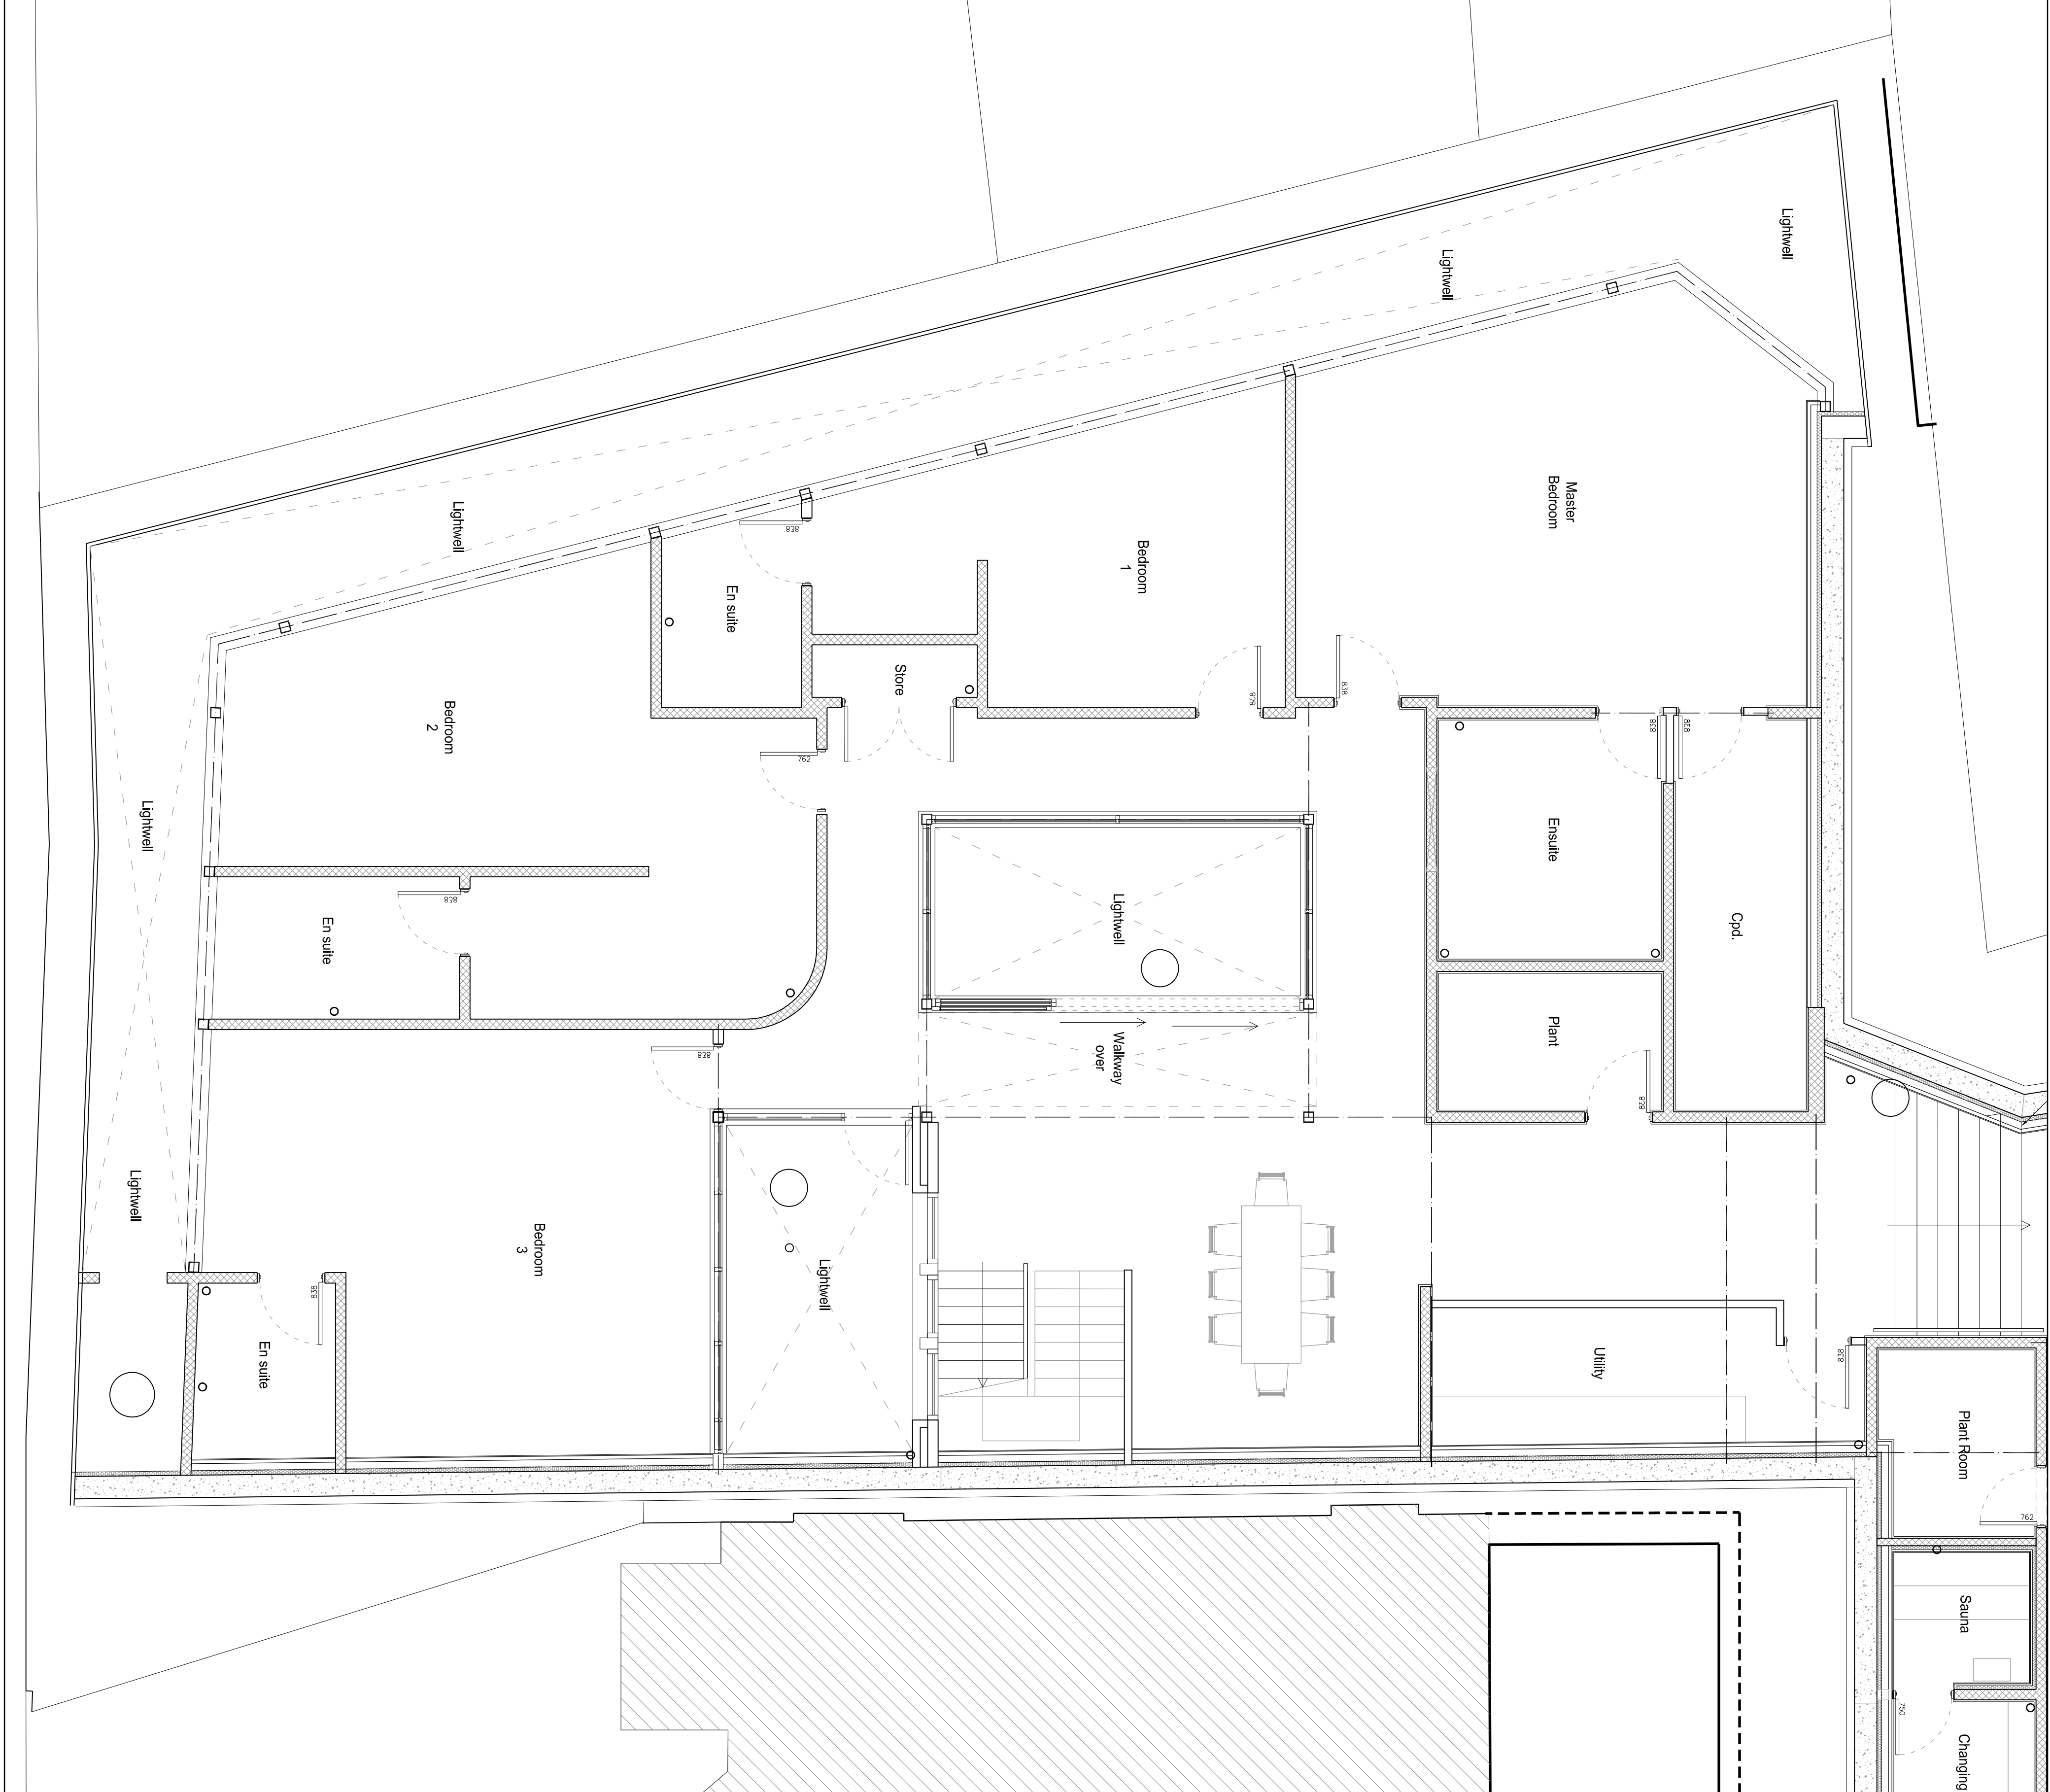

key

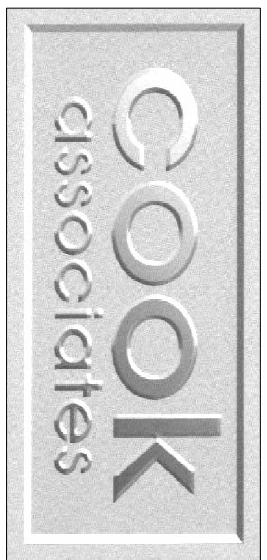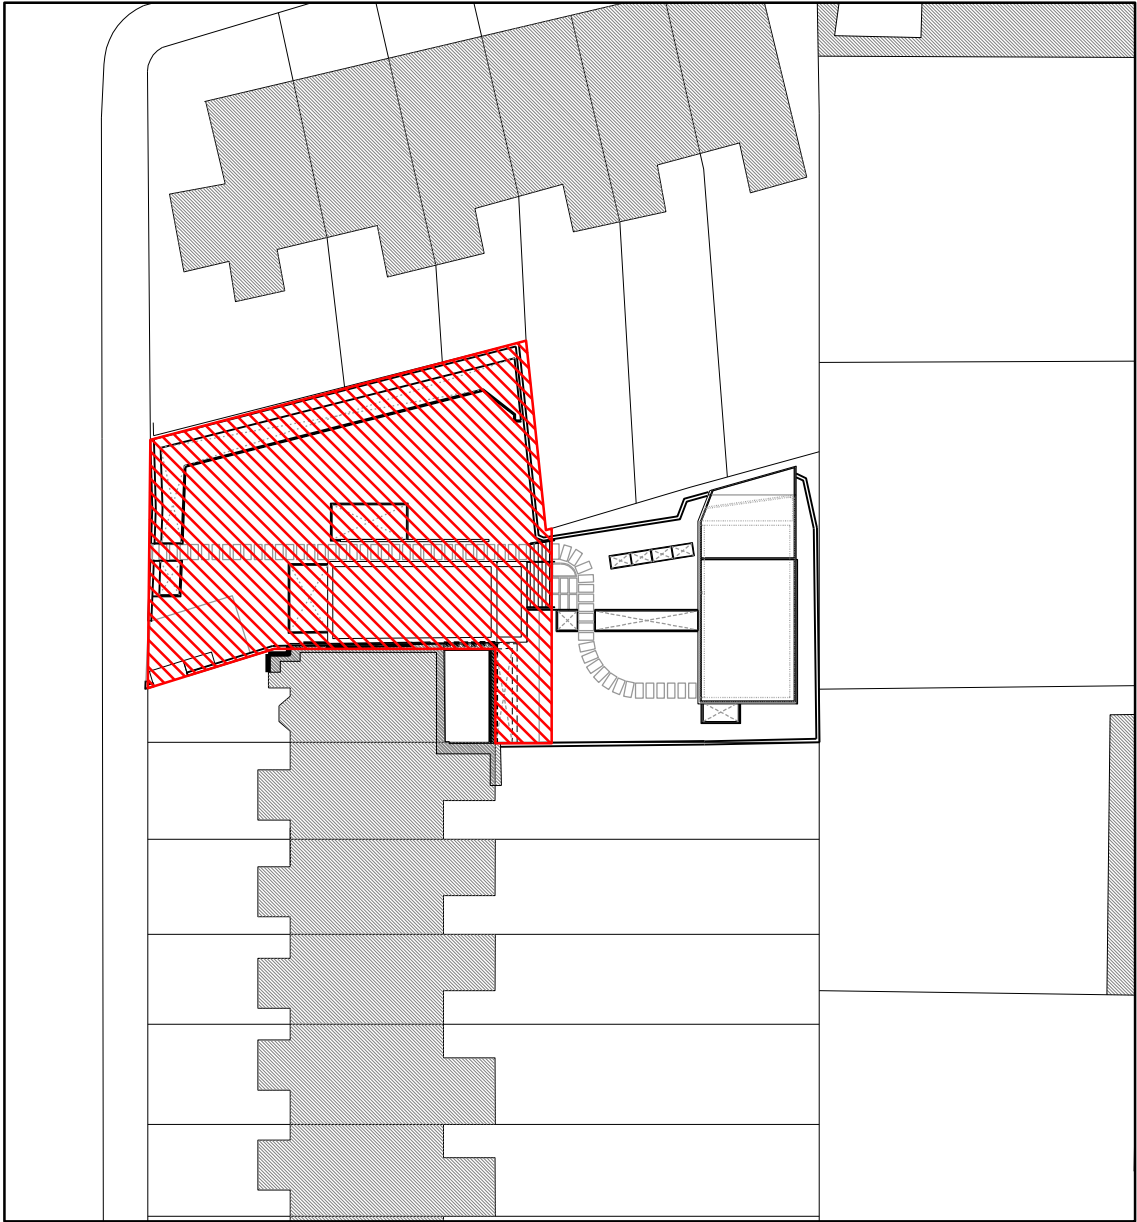

Architects
Engineers
Surveyors

Interior Designers

1 Limes Place, Preston Street
Faversham, Kent ME13 8PQ
Tel: 01795-532834 / 531002
e-mail: mail@cook-design.com
Fax: 01795-535605

Client :
CSDB

Project :
148 Fellows Road
London
NW3 3JH

Project No :
13023

Drawing Title :
BASEMENT FLOOR PLAN
AS PROPOSED
(FRONT OF SITE)

Drawn by :
AW
Checked by :
Scale @ A1:
1:50
Date :
JULY 2014

Status: PRELIMINARY


Drawing No: 121 Rev. No: P1

© The Copyright of this drawing remains with Robert Cook Associates and is not to be reproduced without written approval. Dimensions and areas are approximate and should not be used for construction purposes. This drawing is for information only and should not be used for construction purposes. The drawing is to be used in conjunction with the written contract documents. It is made 2014.

Notes :

First floor study becomes living room & includes former interior 'void' area.

P1	First Issue	16/07/2014	AW
Rev.	Description	Date	By

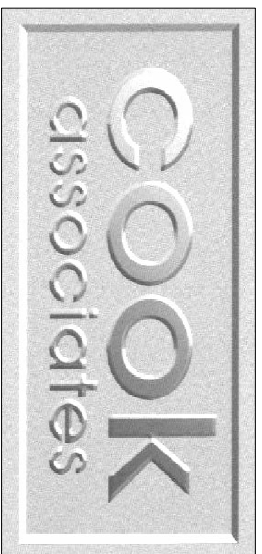

Architects
Engineers
Surveyors

Interior Designers

1 Limes Place, Preston Street
Faversham, Kent ME13 8PQ
Tel: 01795-532834 / 531002
e-mail: mail@cook-design.com
Fax: 01795-535605

Client :
CSDB

Project :
148 Fellows Road
London
NW3 3JH


Project No :
13023

Drawing Title :
FIRST FLOOR PLAN
AS PROPOSED
(FRONT OF SITE)


Drawn by :
AW
Date :
JULY 2014
Scale @ A1:
1:50

Status: PRELIMINARY

Drawing No: 124 Rev. No: P1

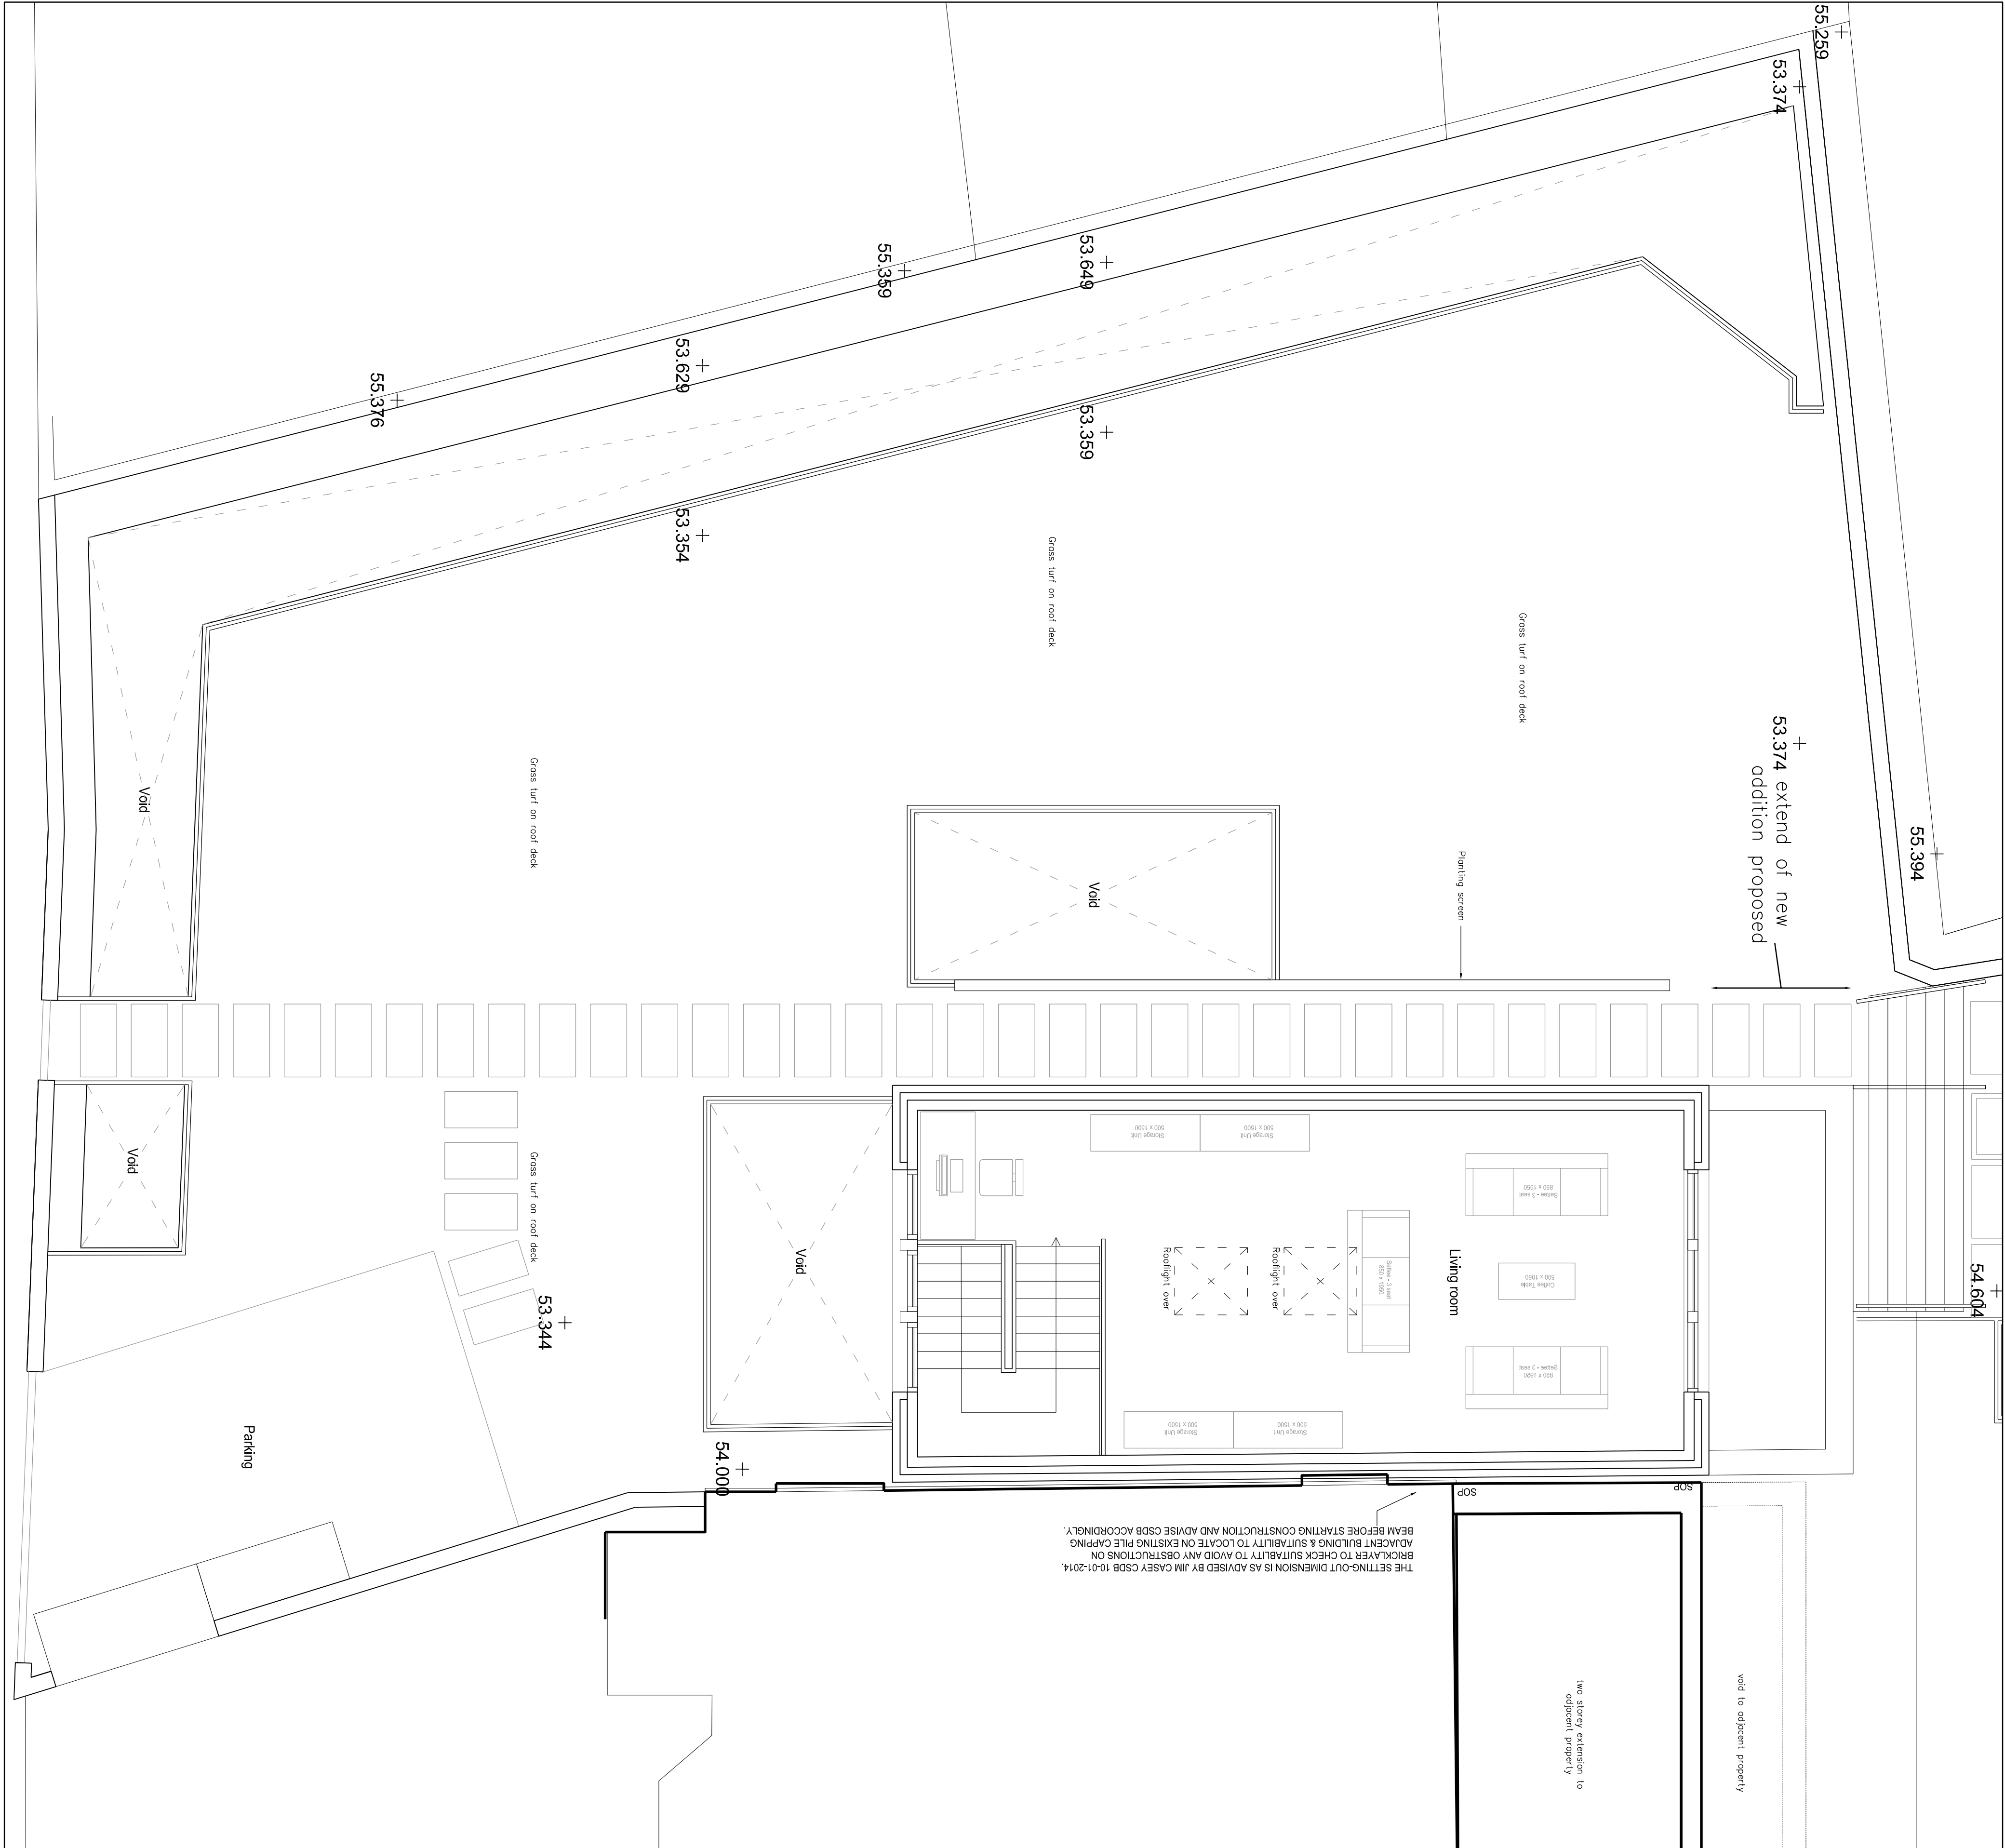


key

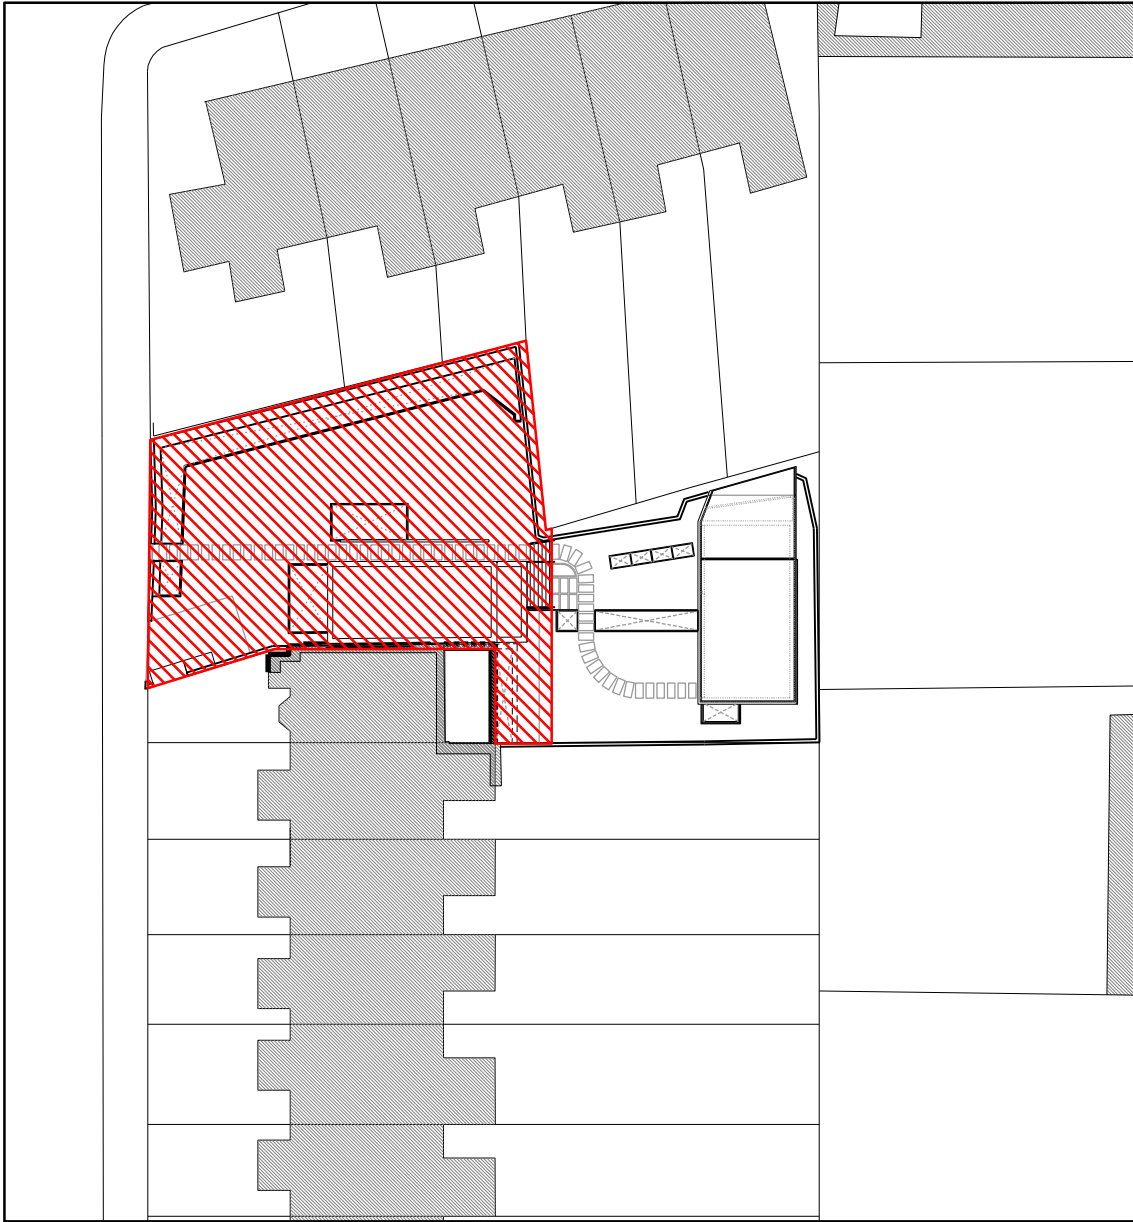

© The Copyright of this drawing remains with Robert Cook Associates and is not to be reproduced without written approval. Dimensions and areas are approximate and should not be used for construction purposes. This drawing is for information only and should not be used for construction purposes. The drawing is to be used in conjunction with the contract documents and is not to be used for construction purposes.

Notes :

P1	First Issue	16/07/2014	AW
Rev.	Description	Date	By

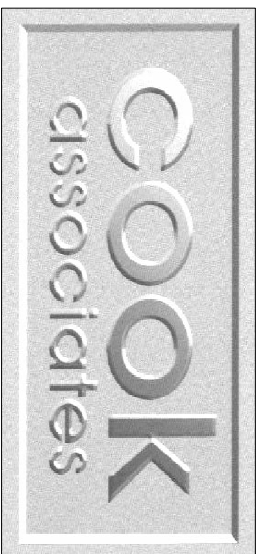

Architects
Engineers
Surveyors

Interior Designers

1 Limes Place, Preston Street
Faversham, Kent ME13 8PQ
Tel: 01795-532834 / 531002
e-mail: mail@cook-design.com
Fax: 01795-535605

Client :
CSDB

Project :
148 Fellows Road
London
NW3 3JH

Project No :
13023

Drawing Title:
ROOF PLAN
AS PROPOSED
(FRONT OF SITE)

Drawn by : AW	Checked by : AW
Date : JULY 2014	Scale @ A1: 1:50
Status: PRELIMINARY	

Drawing No : 126	Rev. No : P1
---------------------	-----------------



key

