





Crown Copyright. All rights reserved.
Licence no. 100019980

Preliminary 2014-03-21

Scale 10m 20m 30m 40m 50m		Revision Date Change		Project 48B Regents Park Road, NW1 7SX		Reference REG	
Notes 1. Do not scale from this drawing. 2. Survey indicative only. Contractor to undertake own surveys and investigations.				Wilton Studio		Drawing Title Location Plan	
				1 Pitwell Mews London E8 1FH United Kingdom		Scale 1:1250 @A3	Date March 2014
				T: 020 7502 2599 F: 070 0604 0213 E: info@wiltonstudio.eu		Dwg. No. 005	Rev.

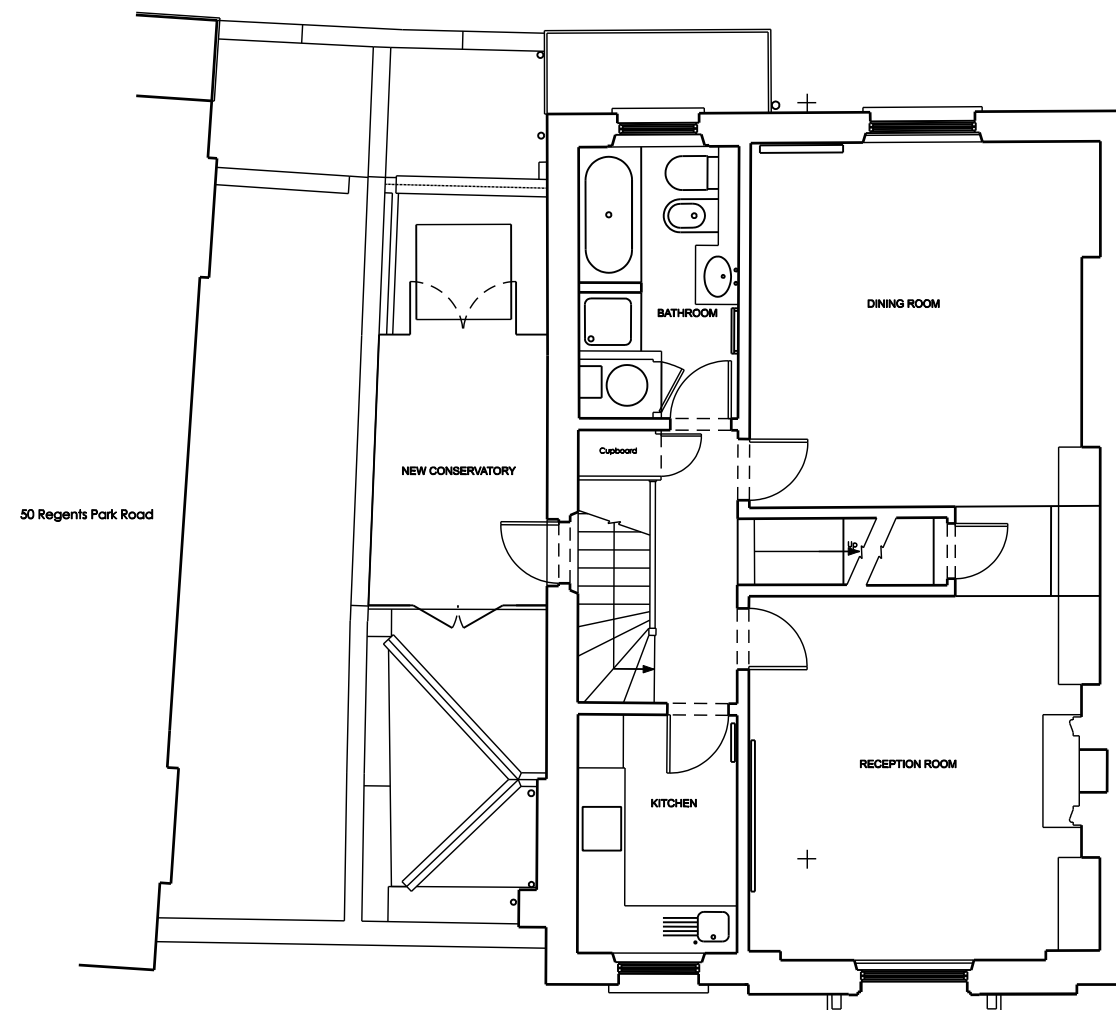

Second Floor Plan as Proposed

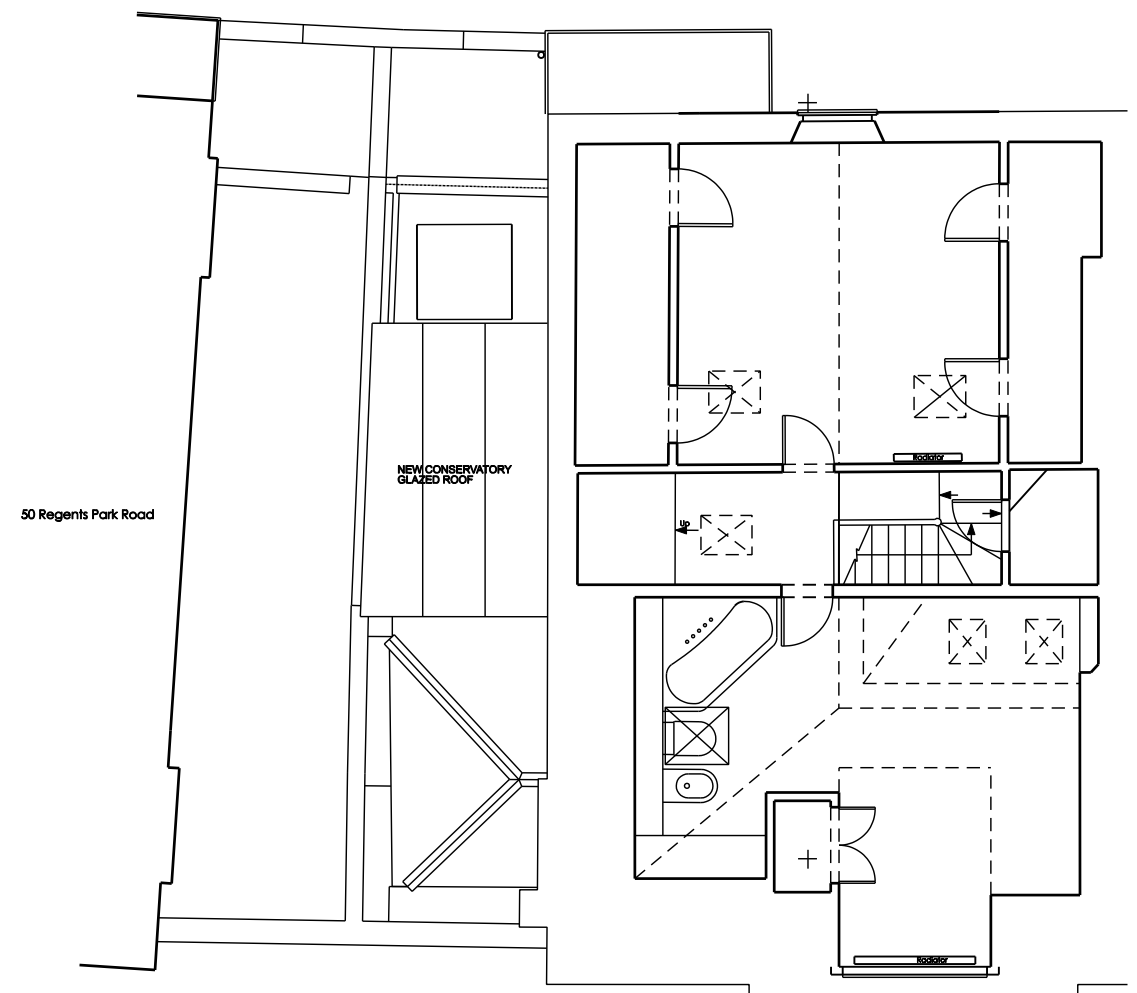

Third Floor Plan as Proposed



<p>Scale 1m 2m 3m 4m 5m</p>	<p>Revision Date Change</p>	<p>Preliminary 2014-06-02</p>	<p>Reference RPR</p>				
<p>Notes</p> <p>1. Do not scale from this drawing. 2. Survey indicative only. Contractor to undertake own surveys and investigations.</p>		<p>Project 48B Regents Park Road, NW1 7SX</p> <p>Wilton Studio</p> <p>1 Pitwell Mews T: 020 7502 2599 London E8 1FH F: 070 0604 0213 United Kingdom E: info@wiltonstudio.eu</p>	<p>Drawing Title Second and Third Floor Plan as Proposed</p> <table border="1"> <tr> <td>Scale 1:100 @A3</td><td>Date March 2014</td><td>Dwg. No. 100</td><td>Rev.</td></tr> </table>	Scale 1:100 @A3	Date March 2014	Dwg. No. 100	Rev.
Scale 1:100 @A3	Date March 2014	Dwg. No. 100	Rev.				




Street Elevation as Proposed



Rear Elevation as Proposed

Note:
Whilst visible on this orthogonal projection, the proposed conservatory will not be visible from anywhere at street level due to the set back from the street facade.

<p>Scale 1m 2m 3m 4m 5m</p> <p>Notes</p> <p>1. Do not scale from this drawing. 2. Survey indicative only. Contractor to undertake own surveys and investigations.</p>		<p>Revision Date Change</p>		<p>Preliminary 2014-06-18</p>			
				<p>Project</p> <p>48B Regents Park Road, NW1 7SX</p> <p>Wilton Studio</p> <p>1 Pitwell Mews London E8 1FH United Kingdom</p> <p>T: 020 7502 2599 F: 070 0604 0213 E: info@wiltonstudio.eu</p>		<p>Reference</p> <p>RPR</p>	
				<p>Drawing Title</p> <p>Street and rear Elevation as Proposed</p>		<p>Scale</p> <p>1:100 @A3</p>	
				<p>Date</p> <p>March 2014</p>		<p>Dwg. No.</p> <p>110</p>	
						<p>Rev.</p>	

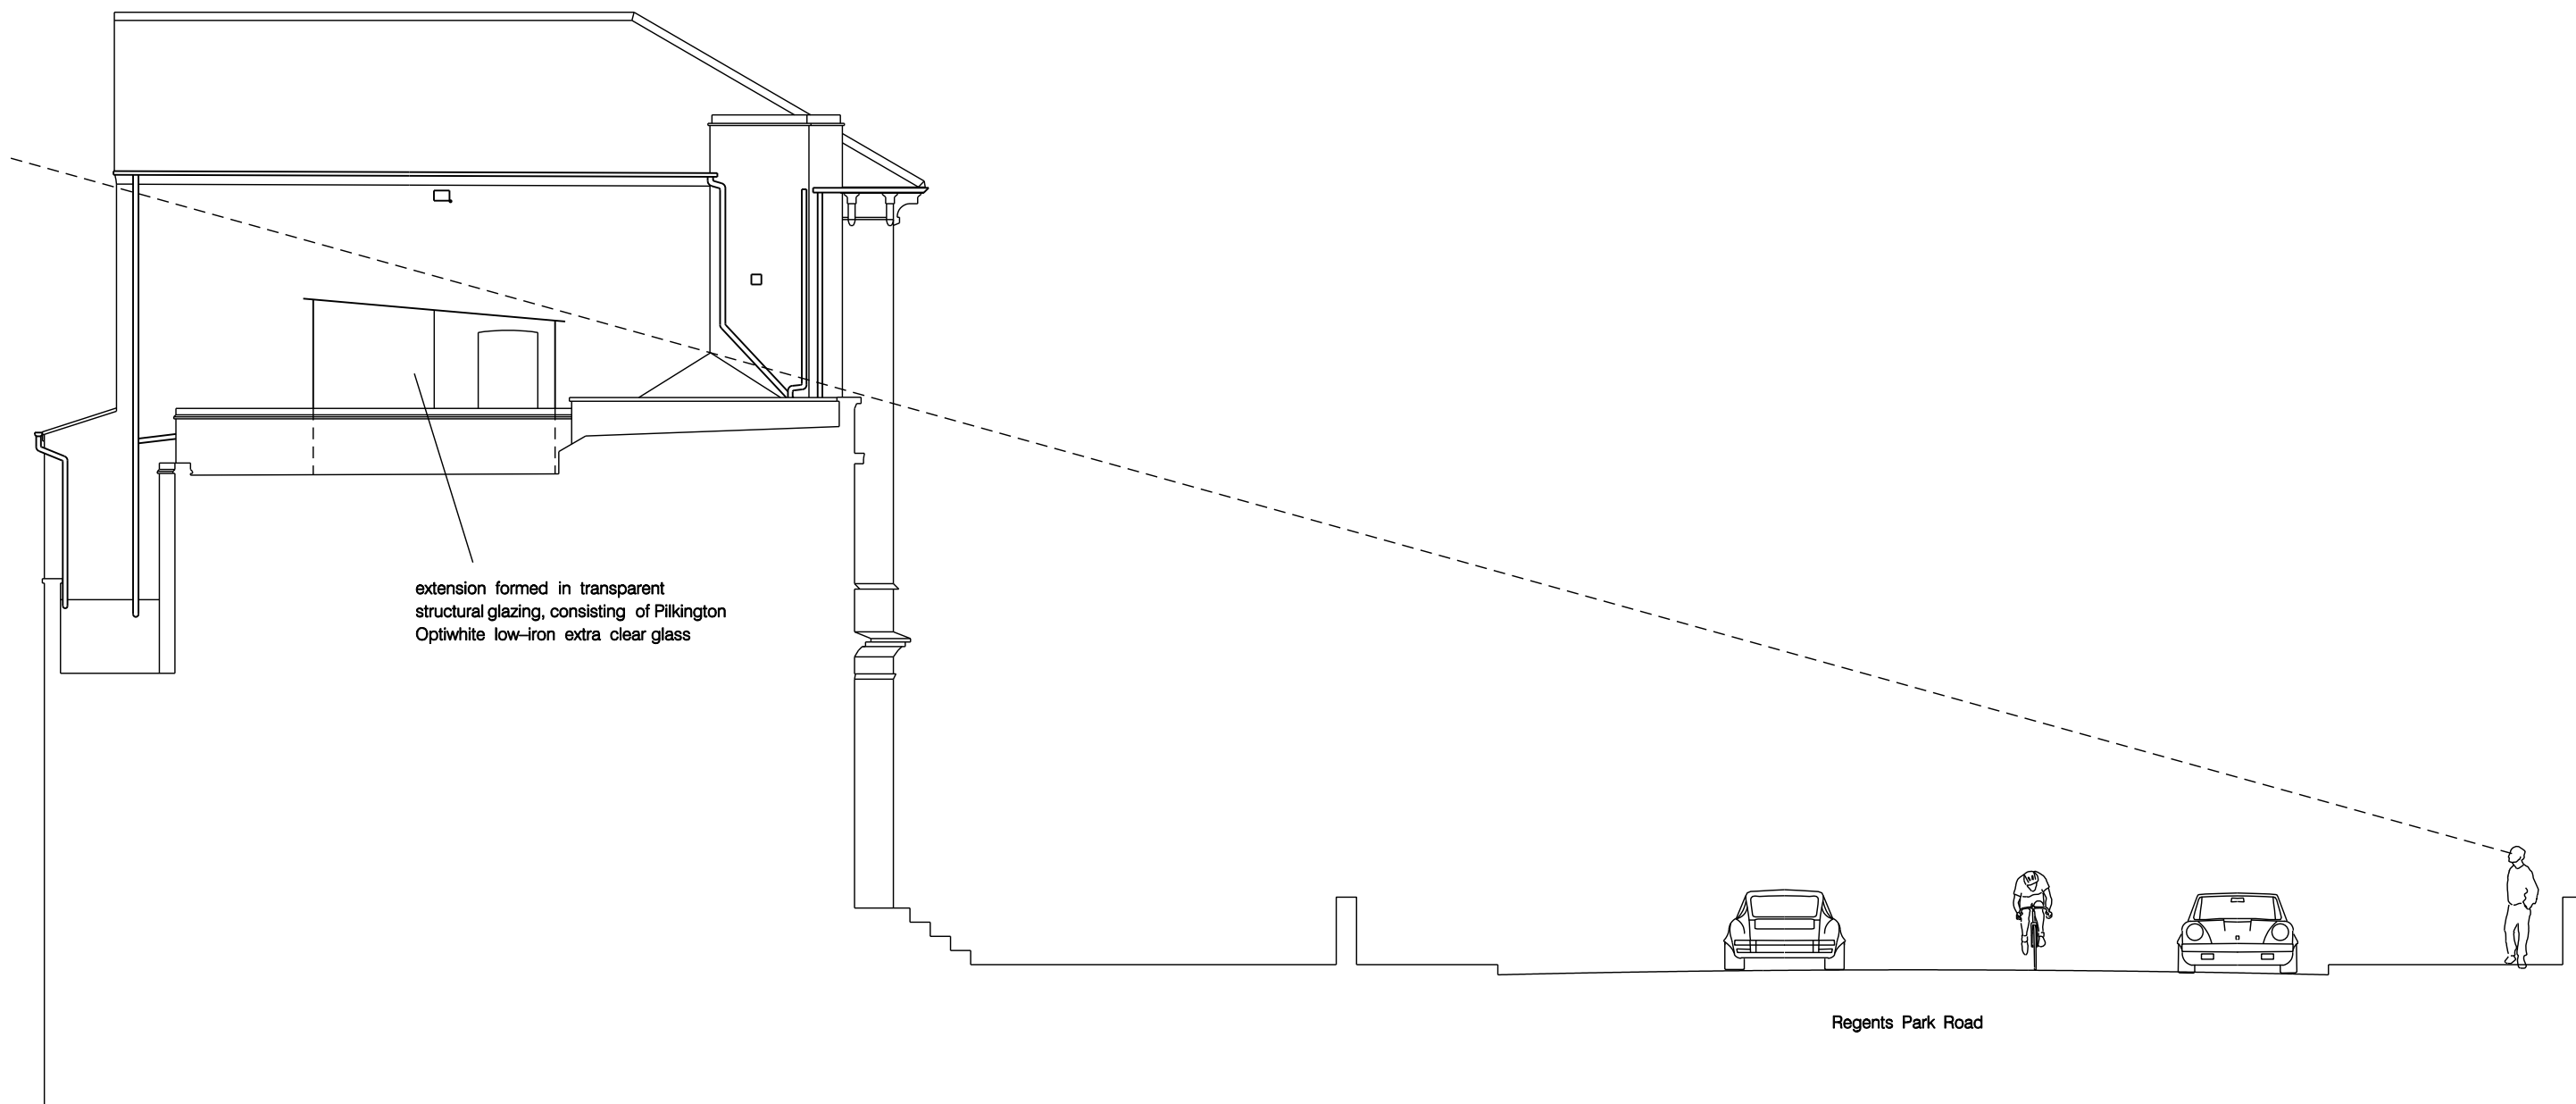

extension formed in transparent structural glazing, consisting of Pilkington Optiwhite low-iron extra clear glass

Regents Park Road

Preliminary 2014-06-18

<div>Scale</div> <div><div>1m</div><div>2m</div><div>3m</div><div>4m</div><div>5m</div></div> <div>Notes</div> <div>1. Do not scale from this drawing. 2. Survey indicative only. Contractor to undertake own surveys and investigations.</div>	<div>Revision</div> <div>Date</div> <div>Change</div>	Project		Reference			
		48B Regents Park Road, NW1 7SX		RPR			
		Drawing Title					
			Side Elevation as Proposed				
			Scale	Date	Dwg. No.	Rev.	
			1:100 @A3	March 2014	111		

48B Regents Park Road, NW1 7SX

Wilton Studio

1 Pitwell Mews
London E8 1FH
United Kingdom
T: 020 7502 2599
F: 070 0604 0213
E: info@wiltonstudio.eu

Side Elevation as Proposed

1:100 @A3

March 2014

111