



**Total Floor Area:**  
70.6m<sup>2</sup> or 760ft<sup>2</sup>

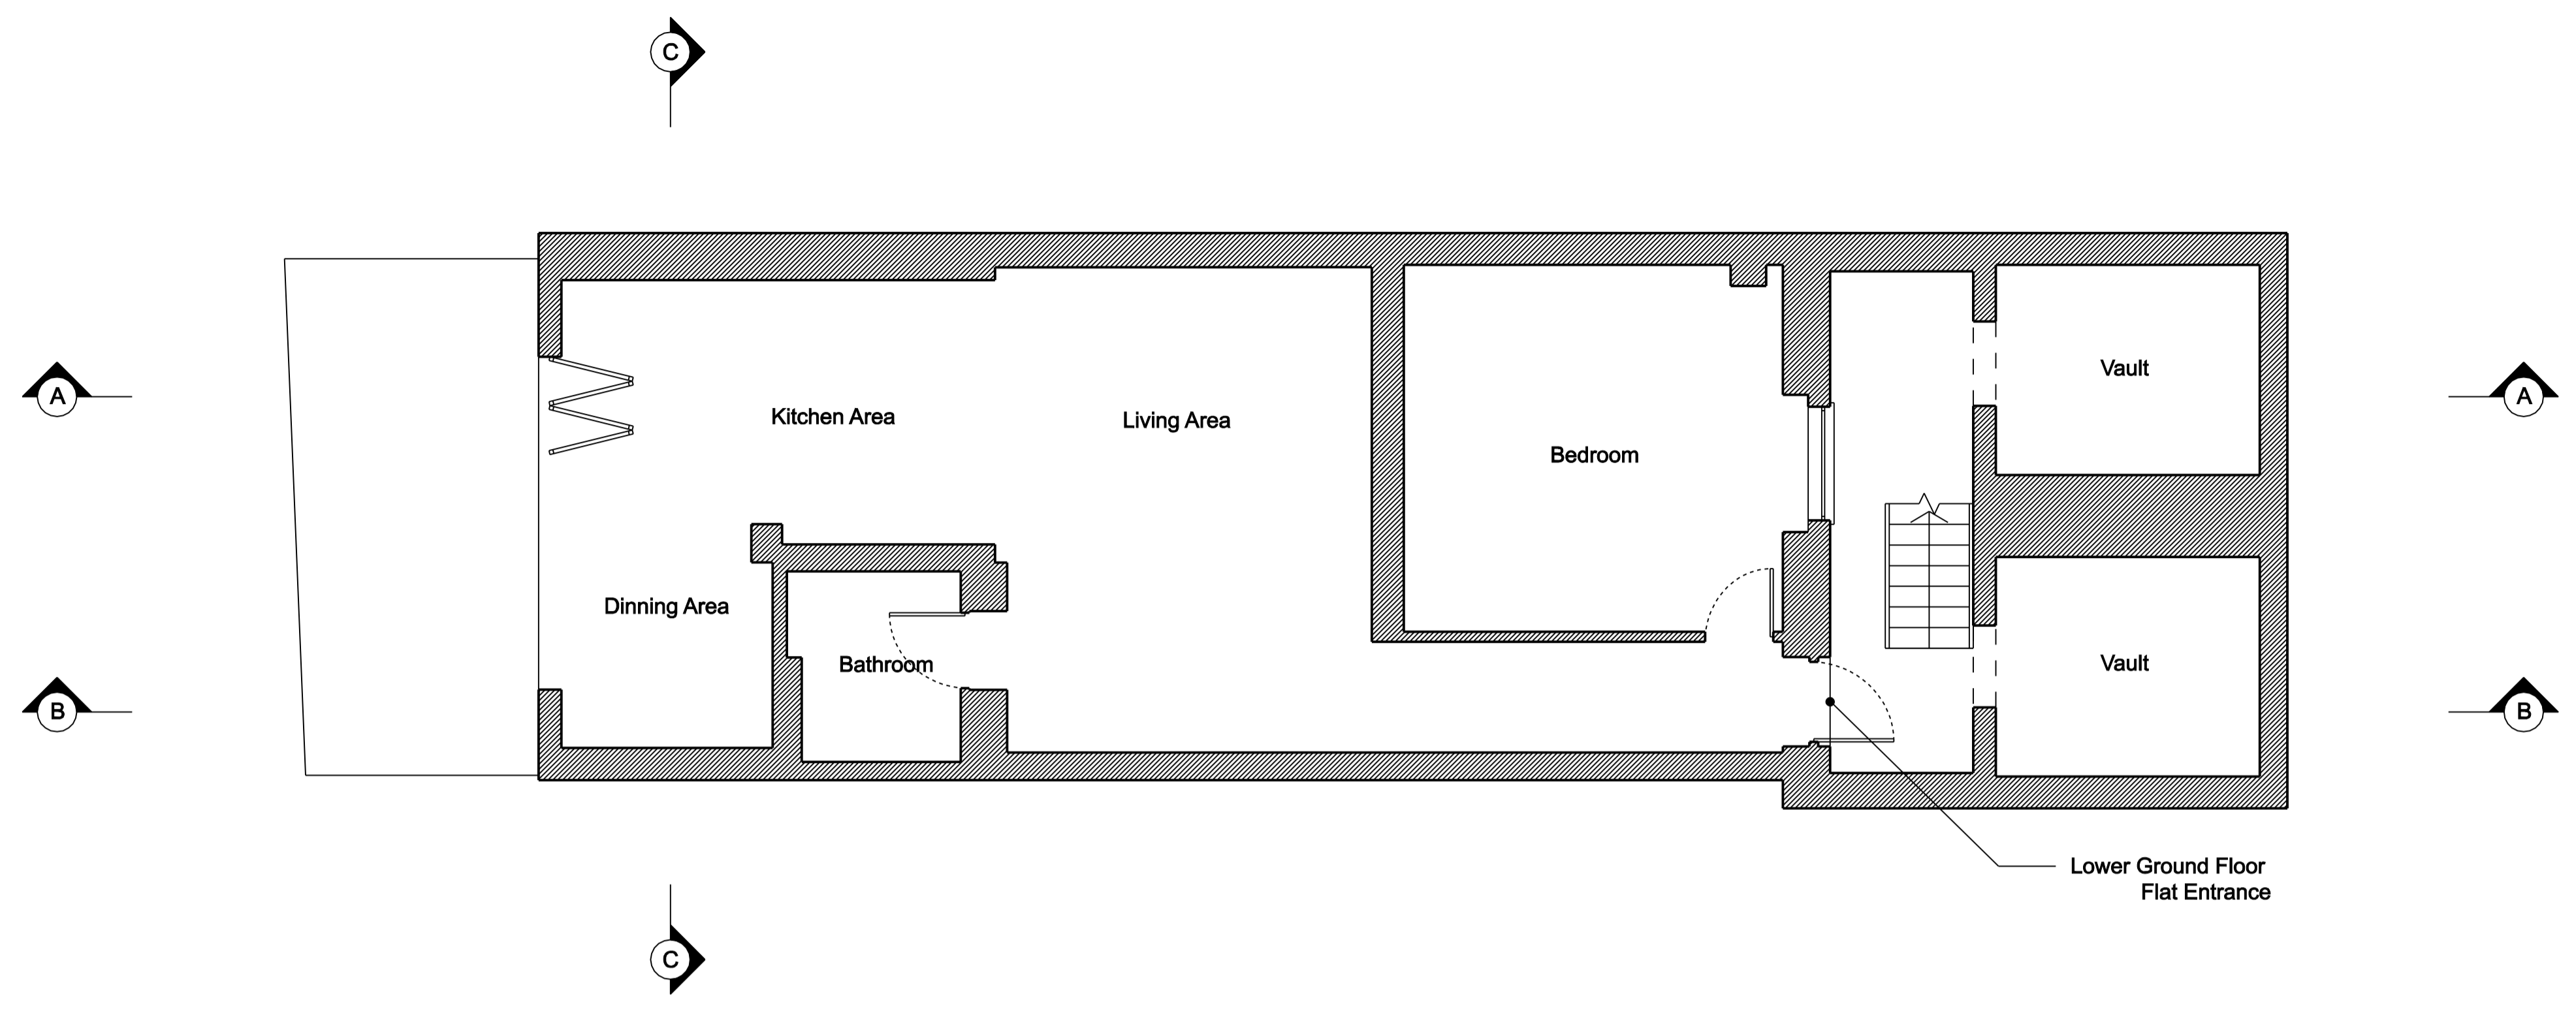


**Lower Ground Floor Plan**

**Restaurant Total Floor Area:**  
57.4m<sup>2</sup> or 618ft<sup>2</sup>

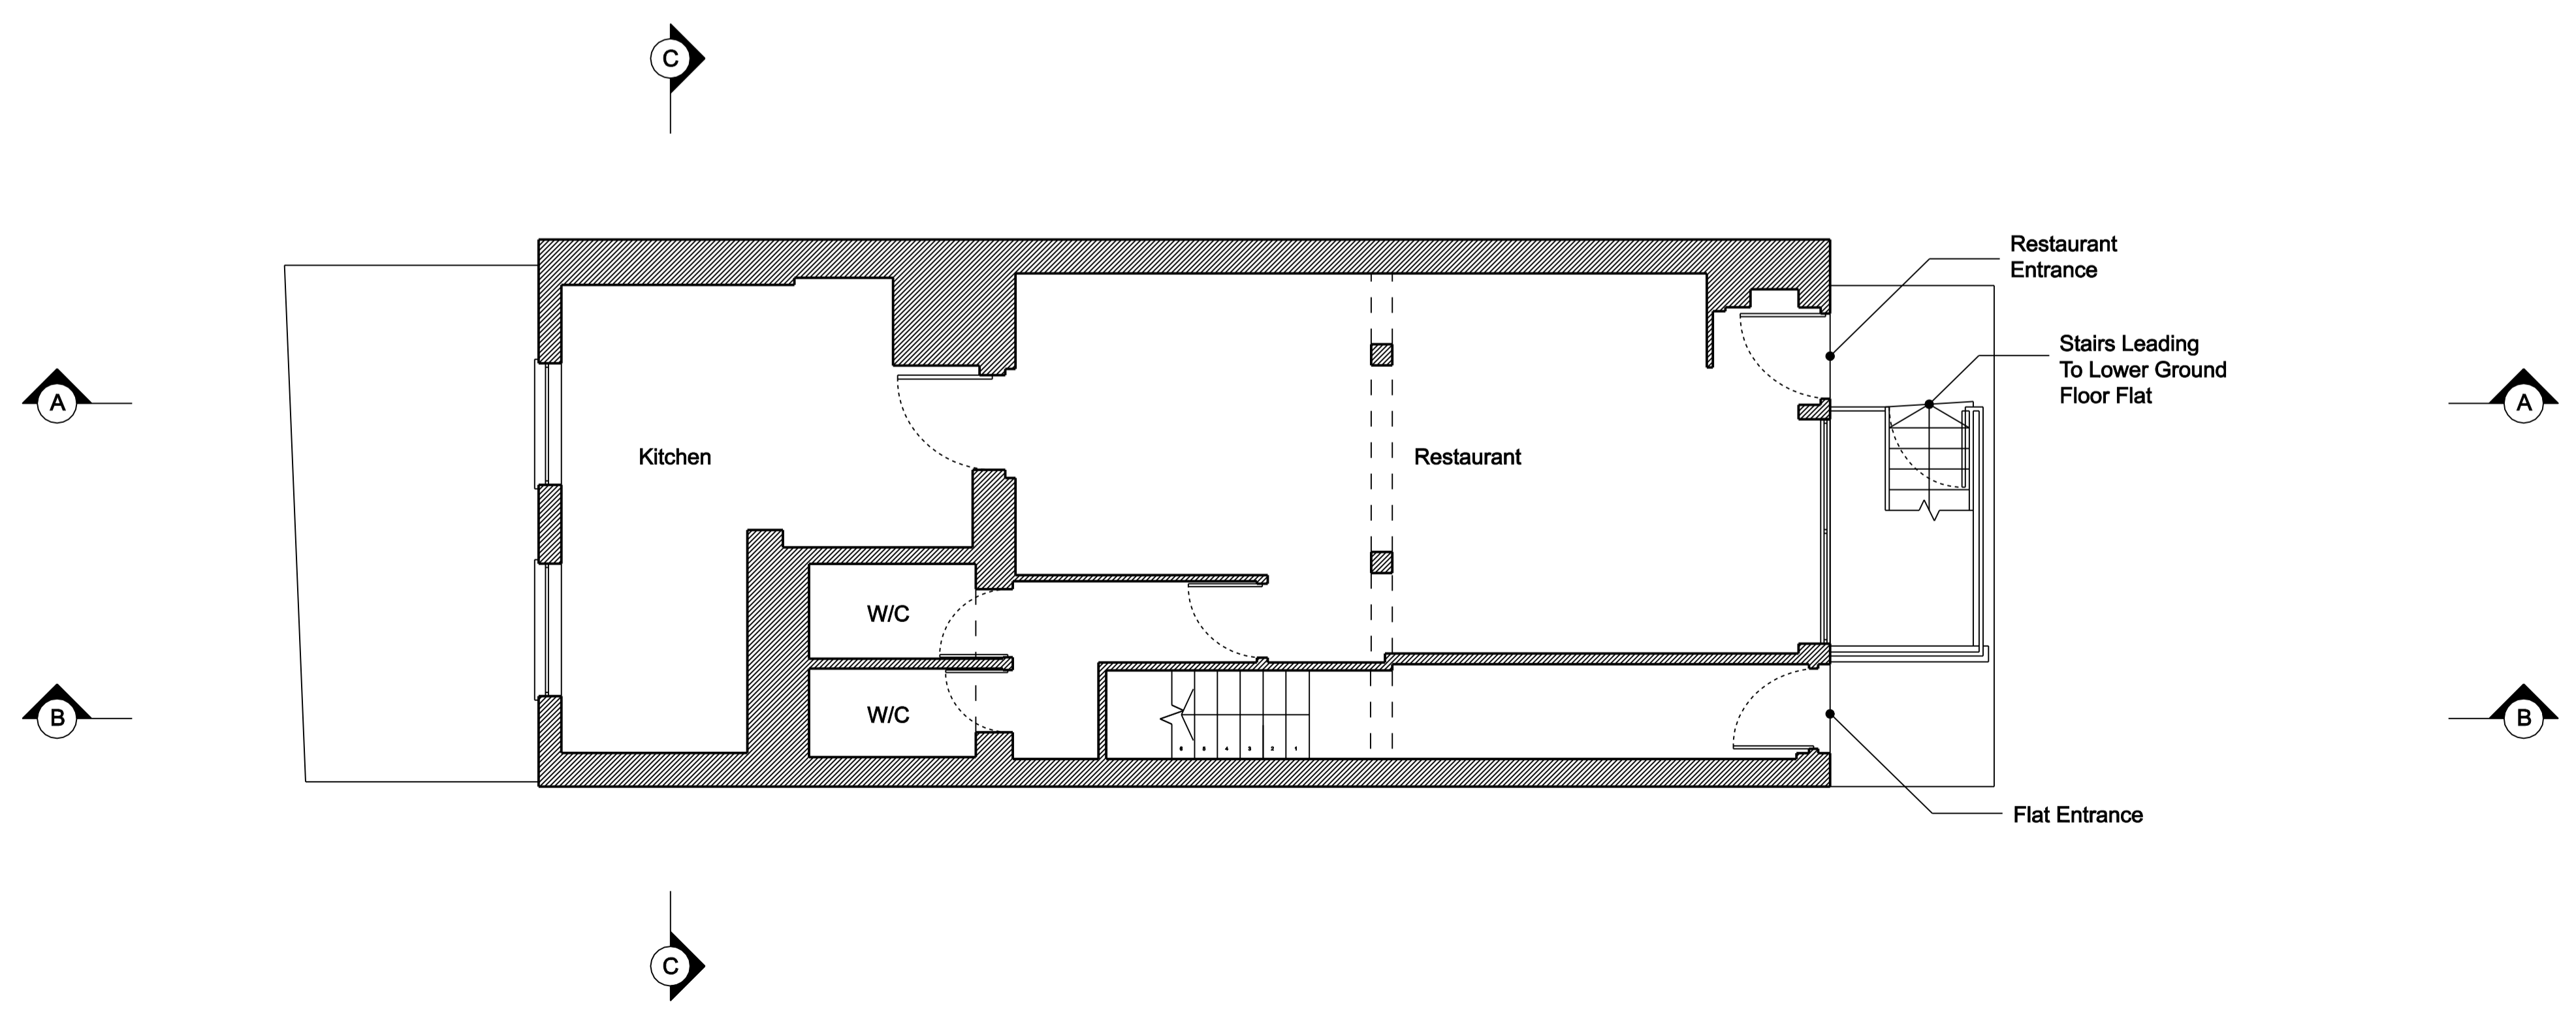


**Ground Floor Plan**

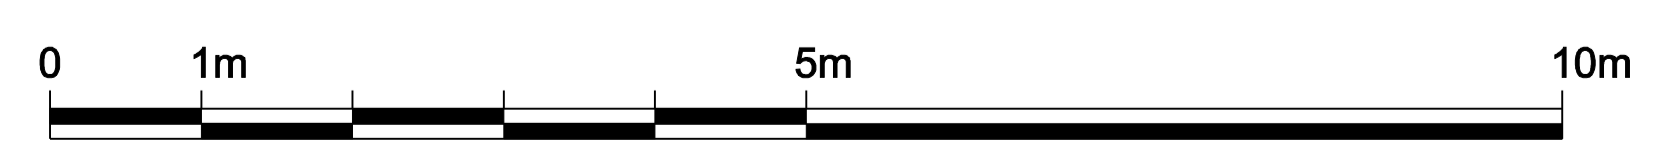


Written dimensions to be taken in preference to scaled dimensions. The Contractor is responsible for checking all dimensions before work starts.

All work is to be carried out to the requirements, and to the satisfaction of the Local Authority. These drawings are for planning purposes only.

Any discrepancies to be brought to the attention of 4D Planning Consultants immediately.

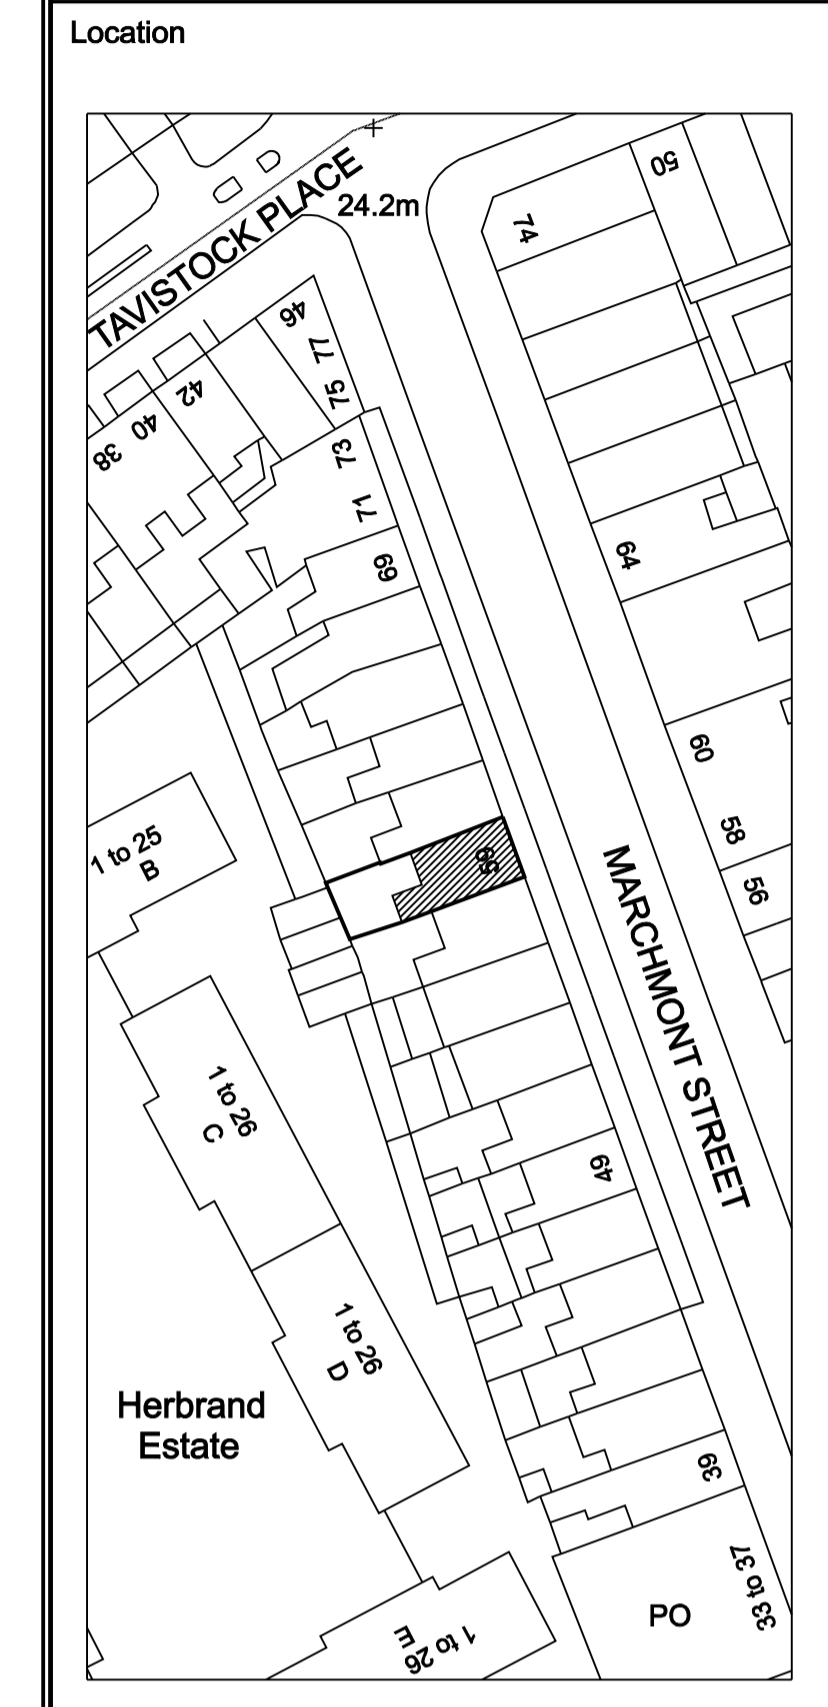

Rev	Date	Description	by	chk

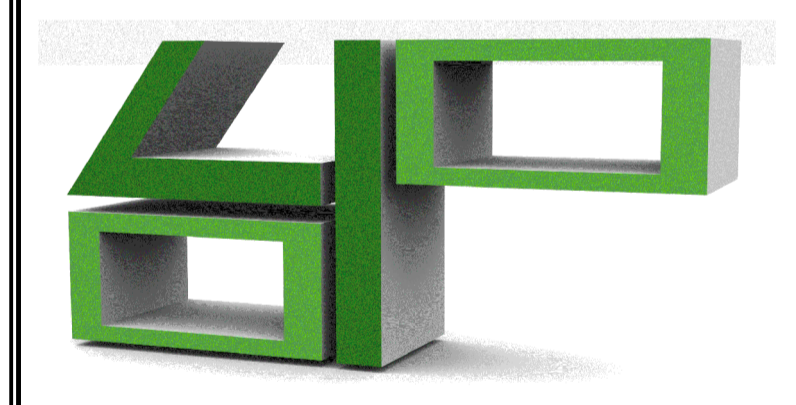


[www.GetMePlanning.com](http://www.GetMePlanning.com)

Client **Cliff Besley**


Project **59 Marchmont Street, WC1N 1AP**

Title **Proposed Floor Plans**


Date	May 2014	/
Scale:	1:50 @ A1	
Drawing No.	MS04P	Rev

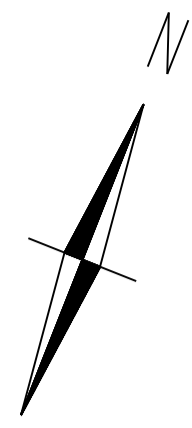

First Floor Plan

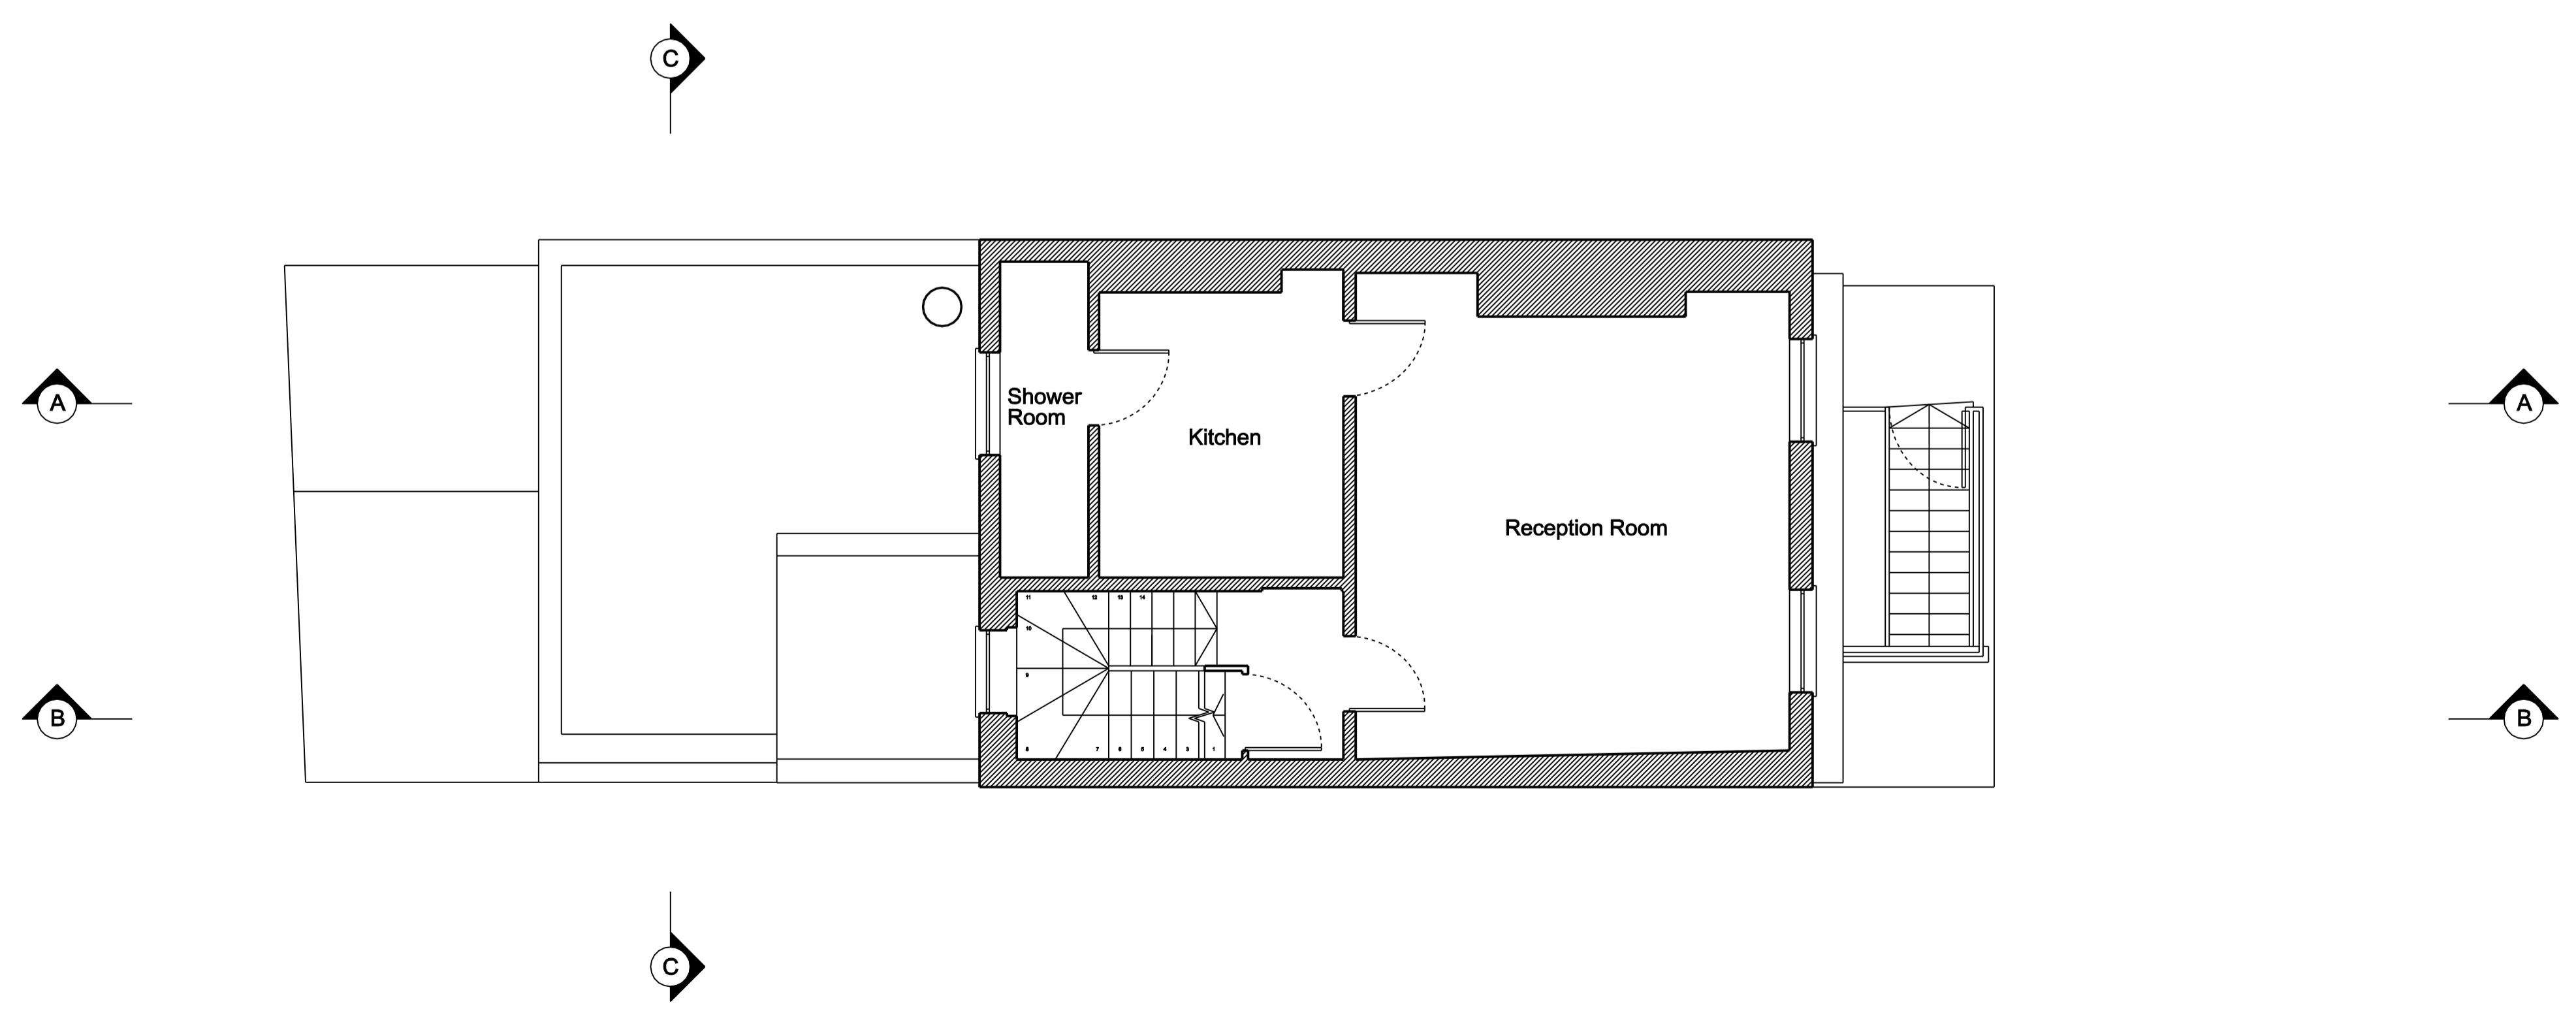


Second Floor Plan

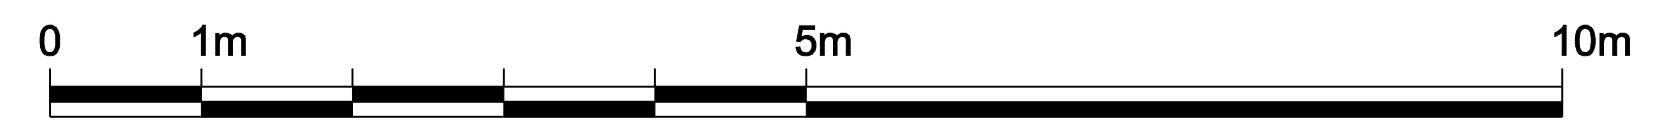


Written dimensions to be taken in preference to scaled dimensions. The Contractor is responsible for checking all dimensions before work starts.

All work is to be carried out to the requirements, and to the satisfaction of the Local Authority. These drawings are for planning purposes only.

Any discrepancies to be brought to the attention of 4D Planning Consultants immediately.

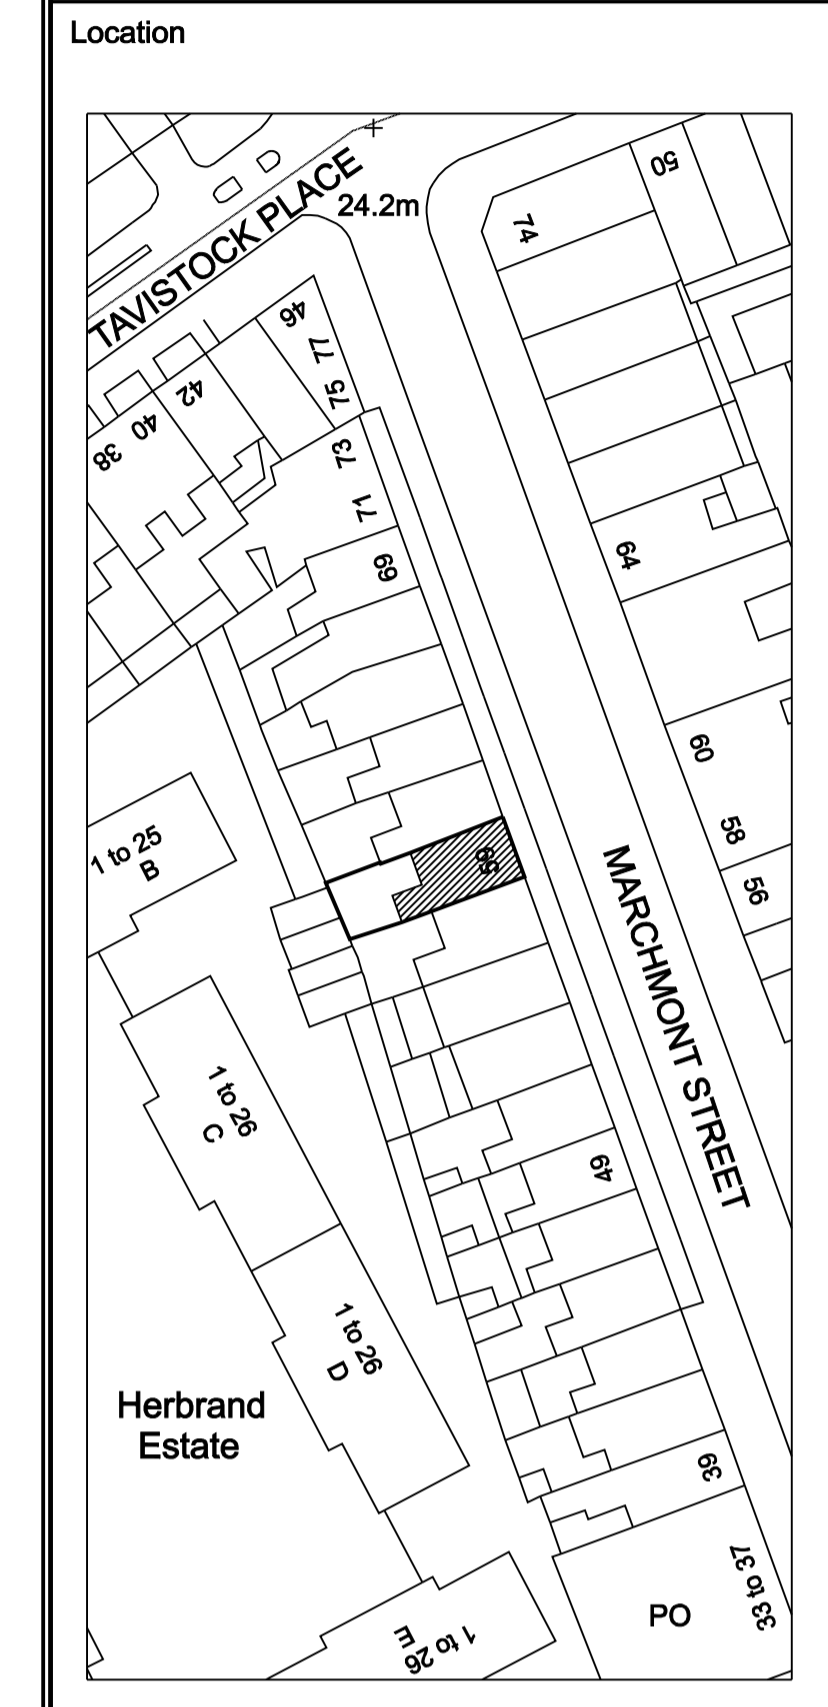

Rev	Date	Description	by	chk

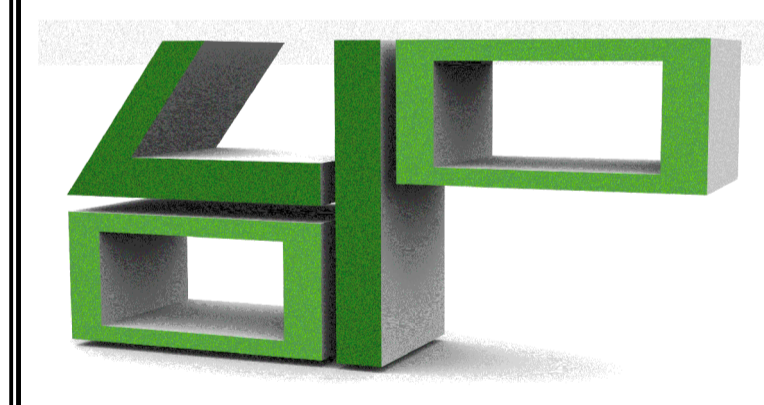



[www.GetMePlanning.com](http://www.GetMePlanning.com)

Client  
**Cliff Besley**


Project  
**59 Marchmont Street,  
WC1N 1AP**

Title  
**Proposed Floor Plans 2**


Date	May 2014	/
Scale:	1:50 @ A1	
Drawing No.	MS05P	Rev

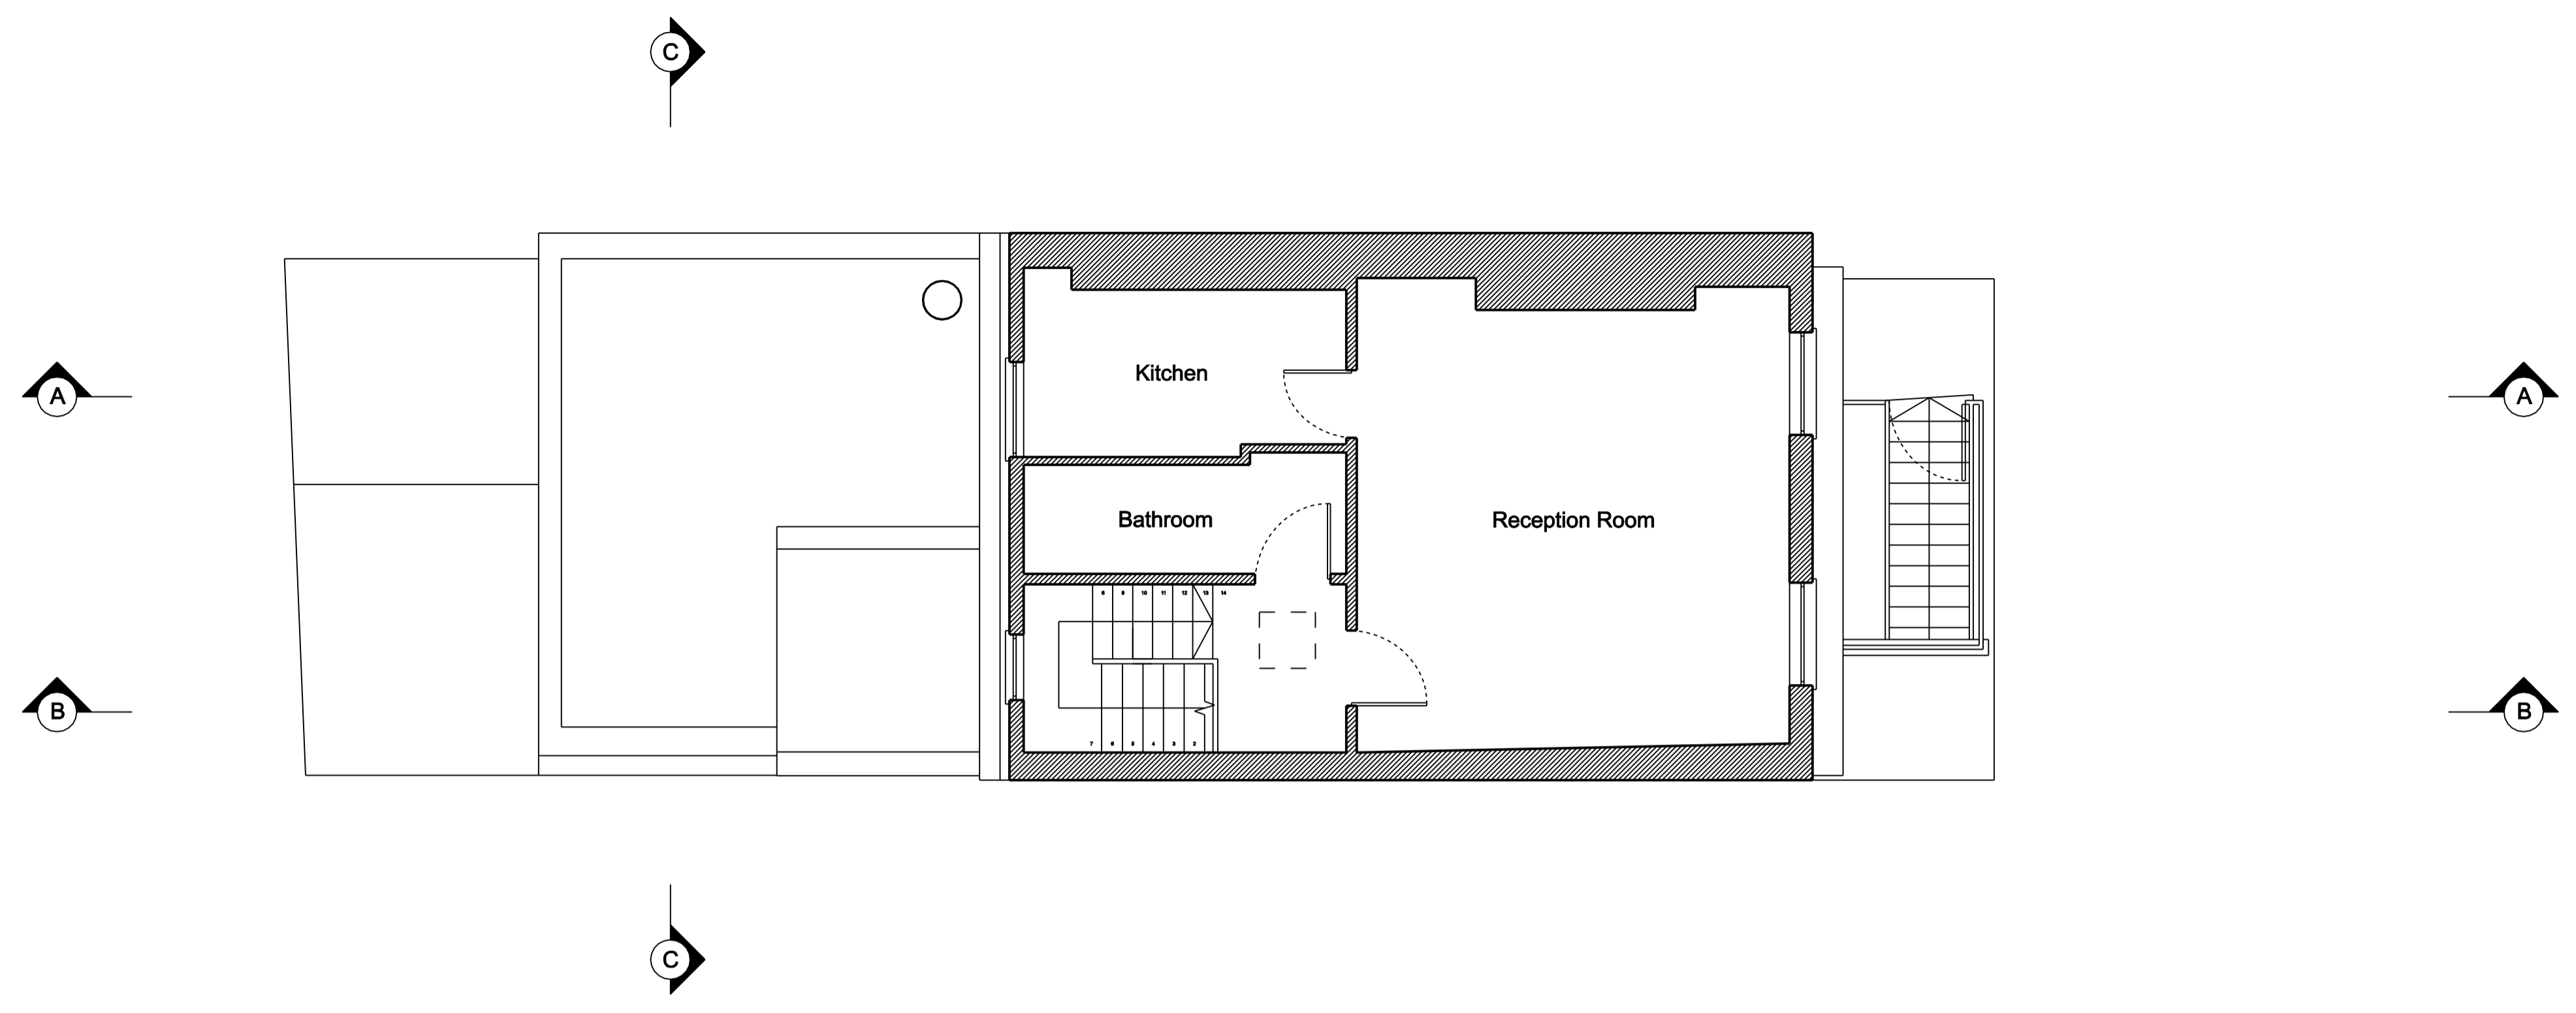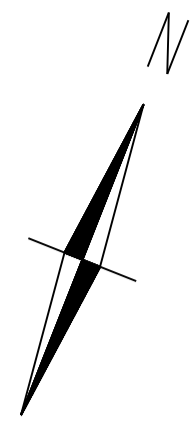

Third Floor Plan

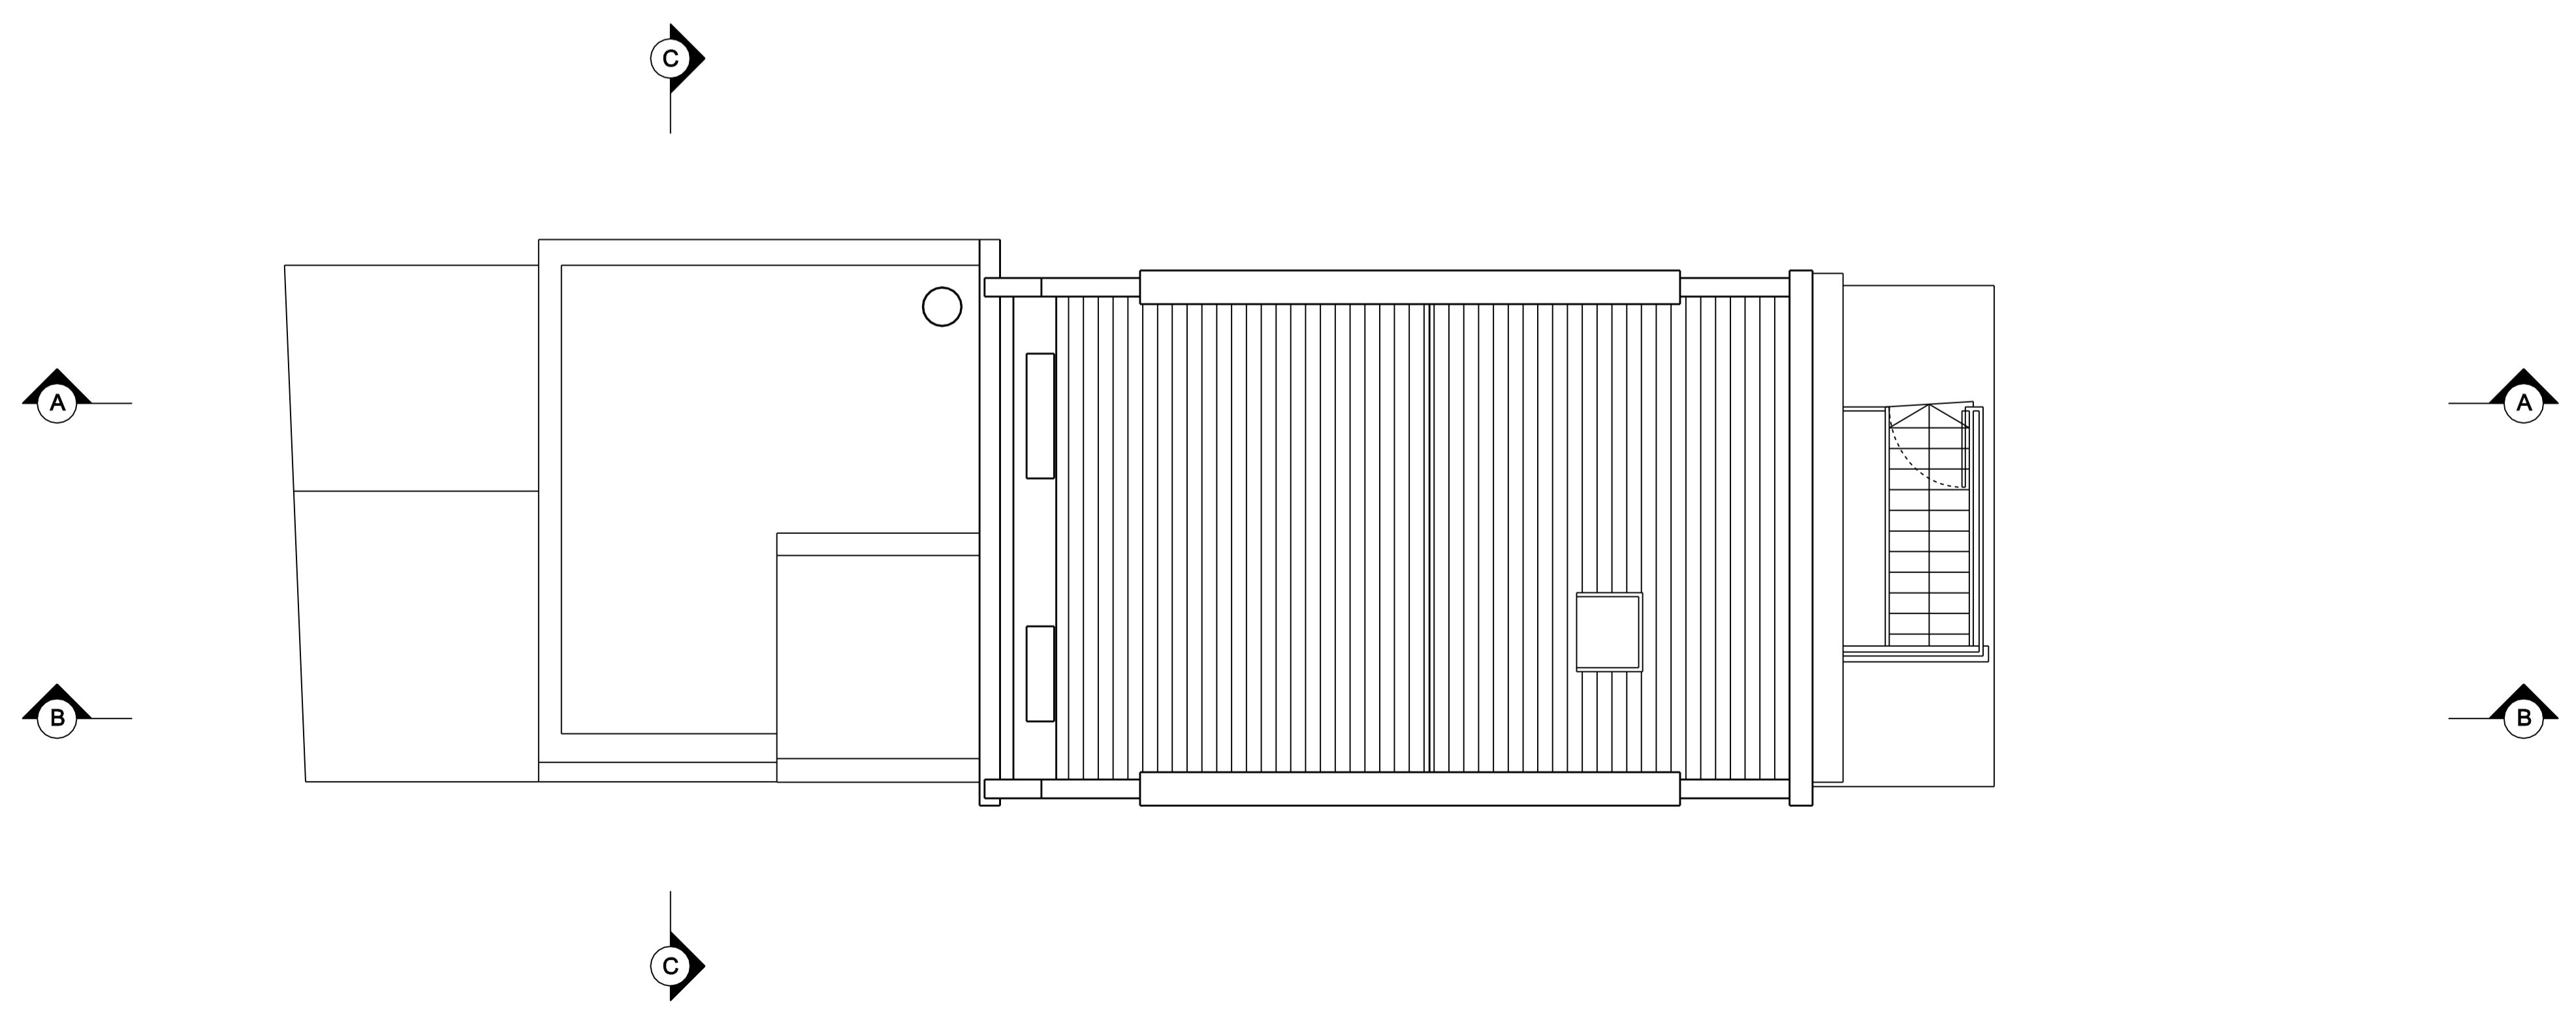


Roof Plan

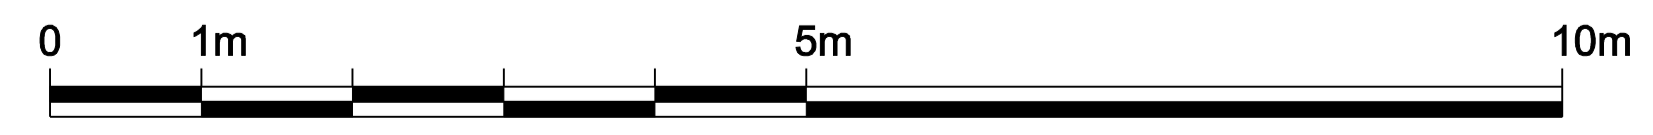


Written dimensions to be taken in preference to scaled dimensions. The Contractor is responsible for checking all dimensions before work starts.

All work is to be carried out to the requirements, and to the satisfaction of the Local Authority. These drawings are for planning purposes only.

Any discrepancies to be brought to the attention of 4D Planning Consultants immediately.

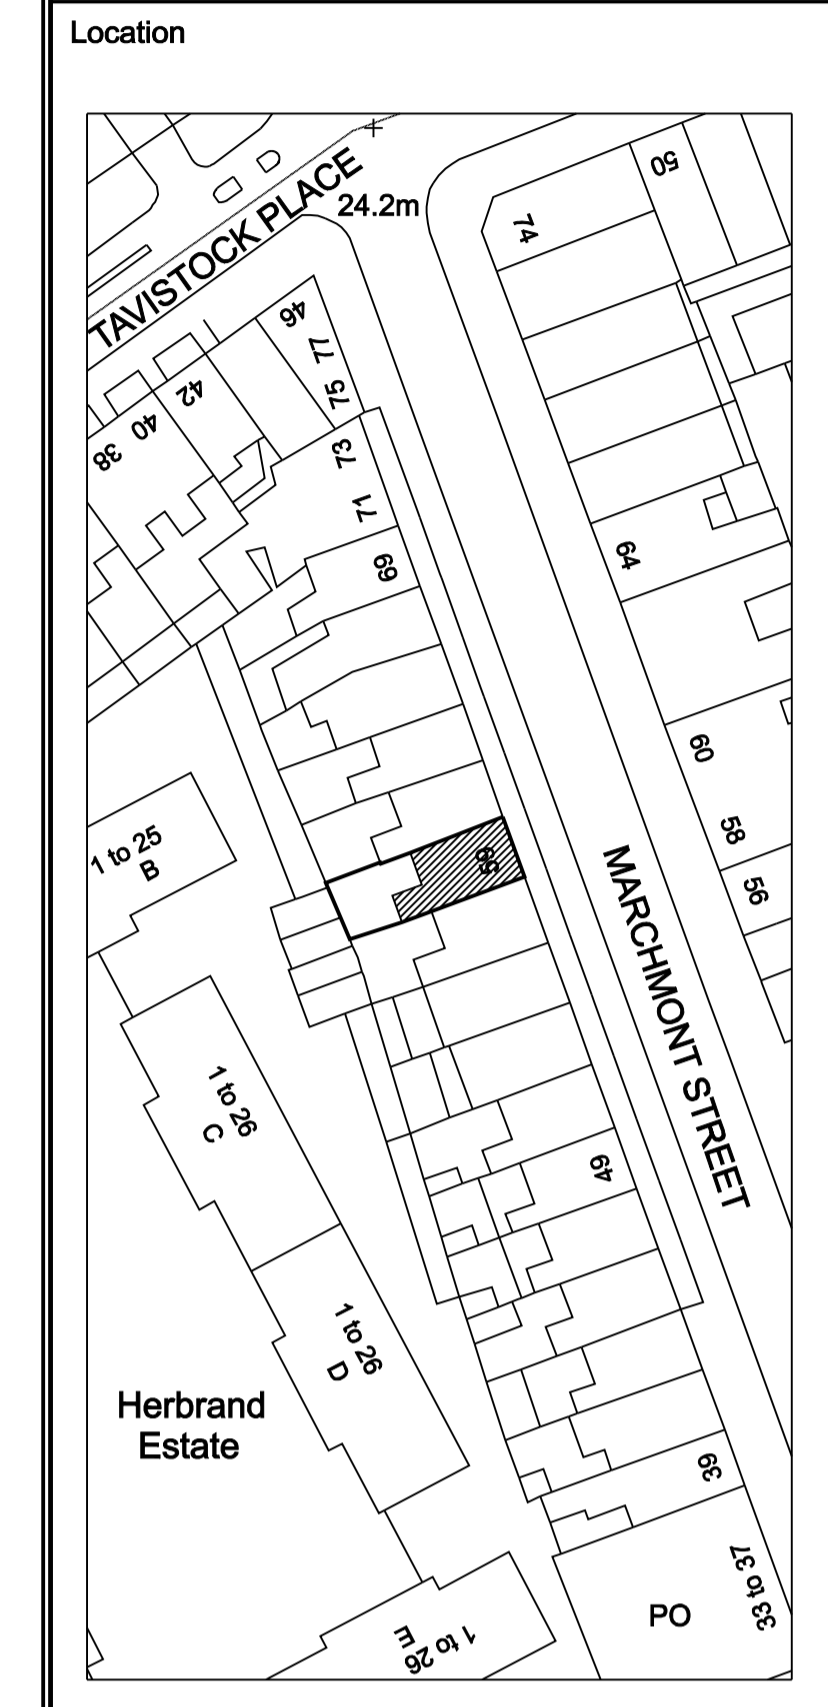

Rev	Date	Description	by	chk

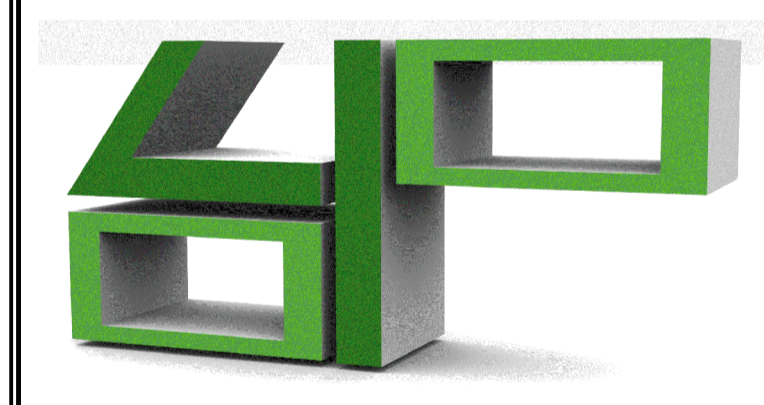


[www.GetMePlanning.com](http://www.GetMePlanning.com)

Client  
**Cliff Besley**

Project  
**59 Marchmont Street,  
WC1N 1AP**

Title  
**Proposed Floor Plans 3**

Date	May 2014	/
Scale:	1:50 @ A1	
Drawing No.	MS06P	Rev

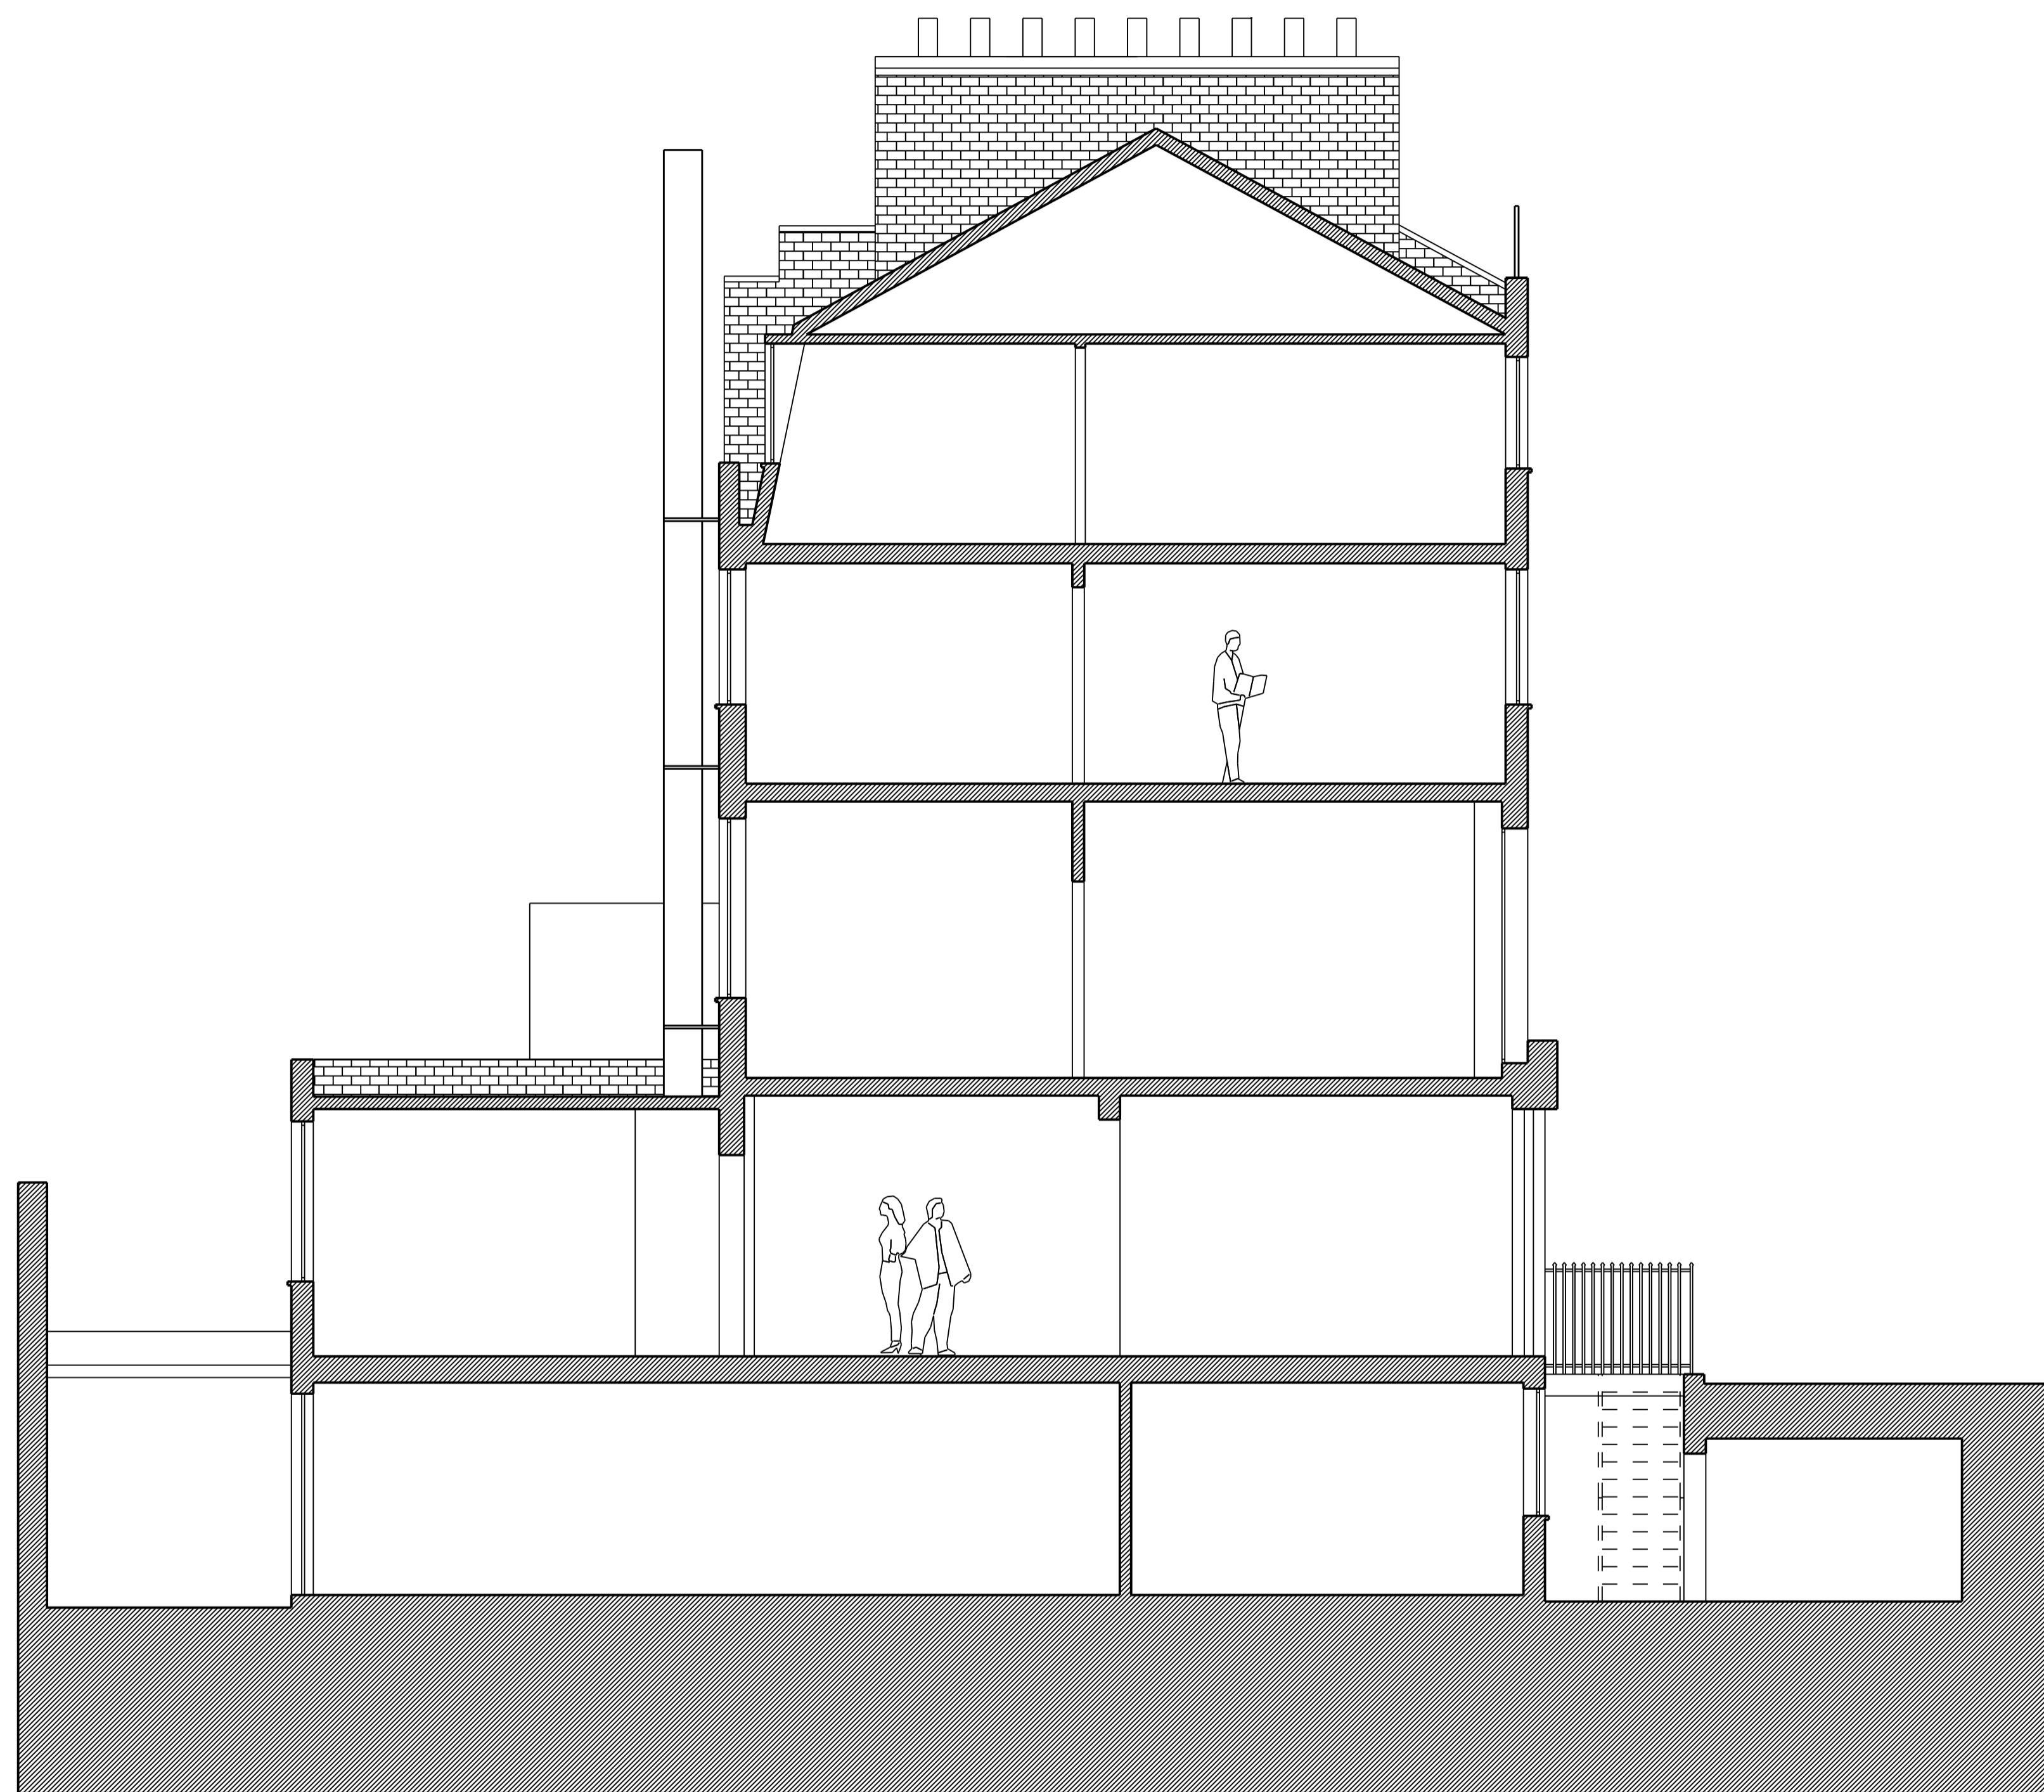


Written dimensions to be taken in preference to scaled dimensions. The Contractor is responsible for checking all dimensions before work starts.


All work is to be carried out to the requirements, and to the satisfaction of the Local Authority. These drawings are for planning purposes only.

Any discrepancies to be brought to the attention of 4D Planning Consultants immediately.

Location

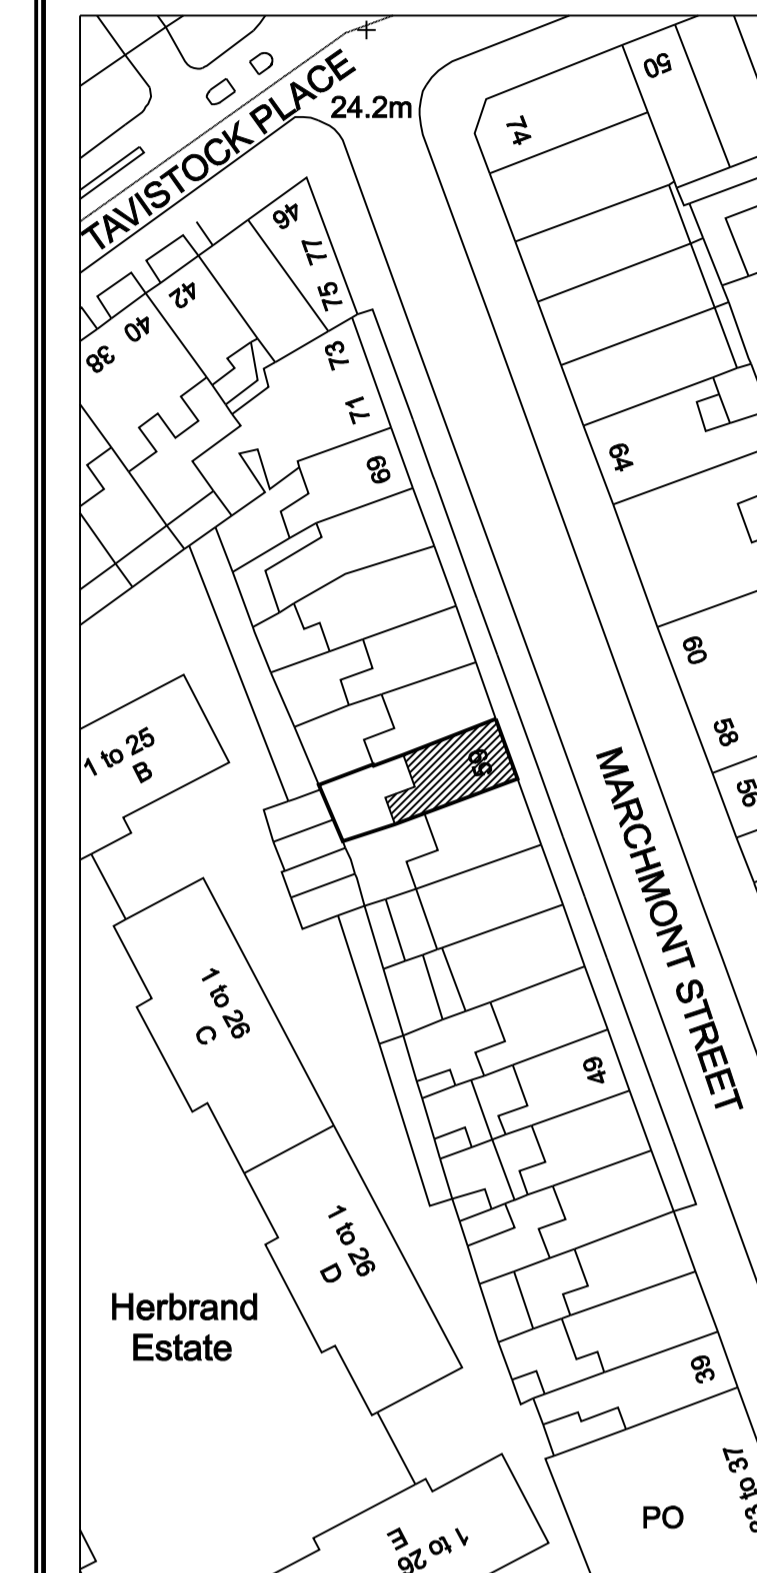

Rev	Date	Description	by	chk

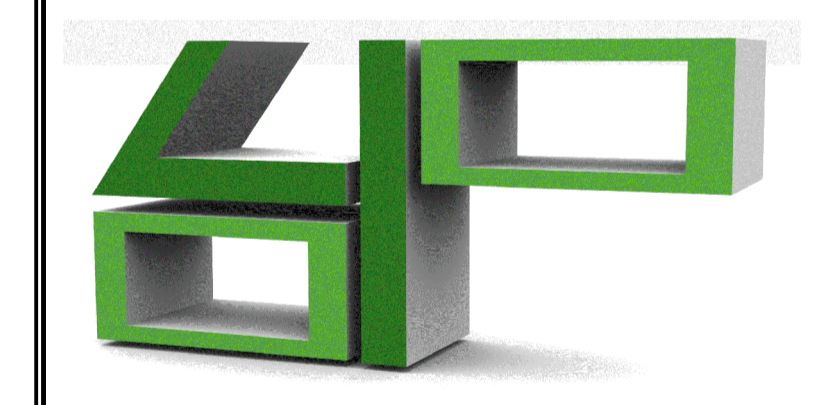


[www.GetMePlanning.com](http://www.GetMePlanning.com)

Client  
**Cliff Besley**

Project  
**59 Marchmont Street,  
WC1N 1AP**

Title  
**Proposed Section AA**

Date	May 2014	/
Scale:	1:50 @ A1	
Drawing No.	MS04S	Rev

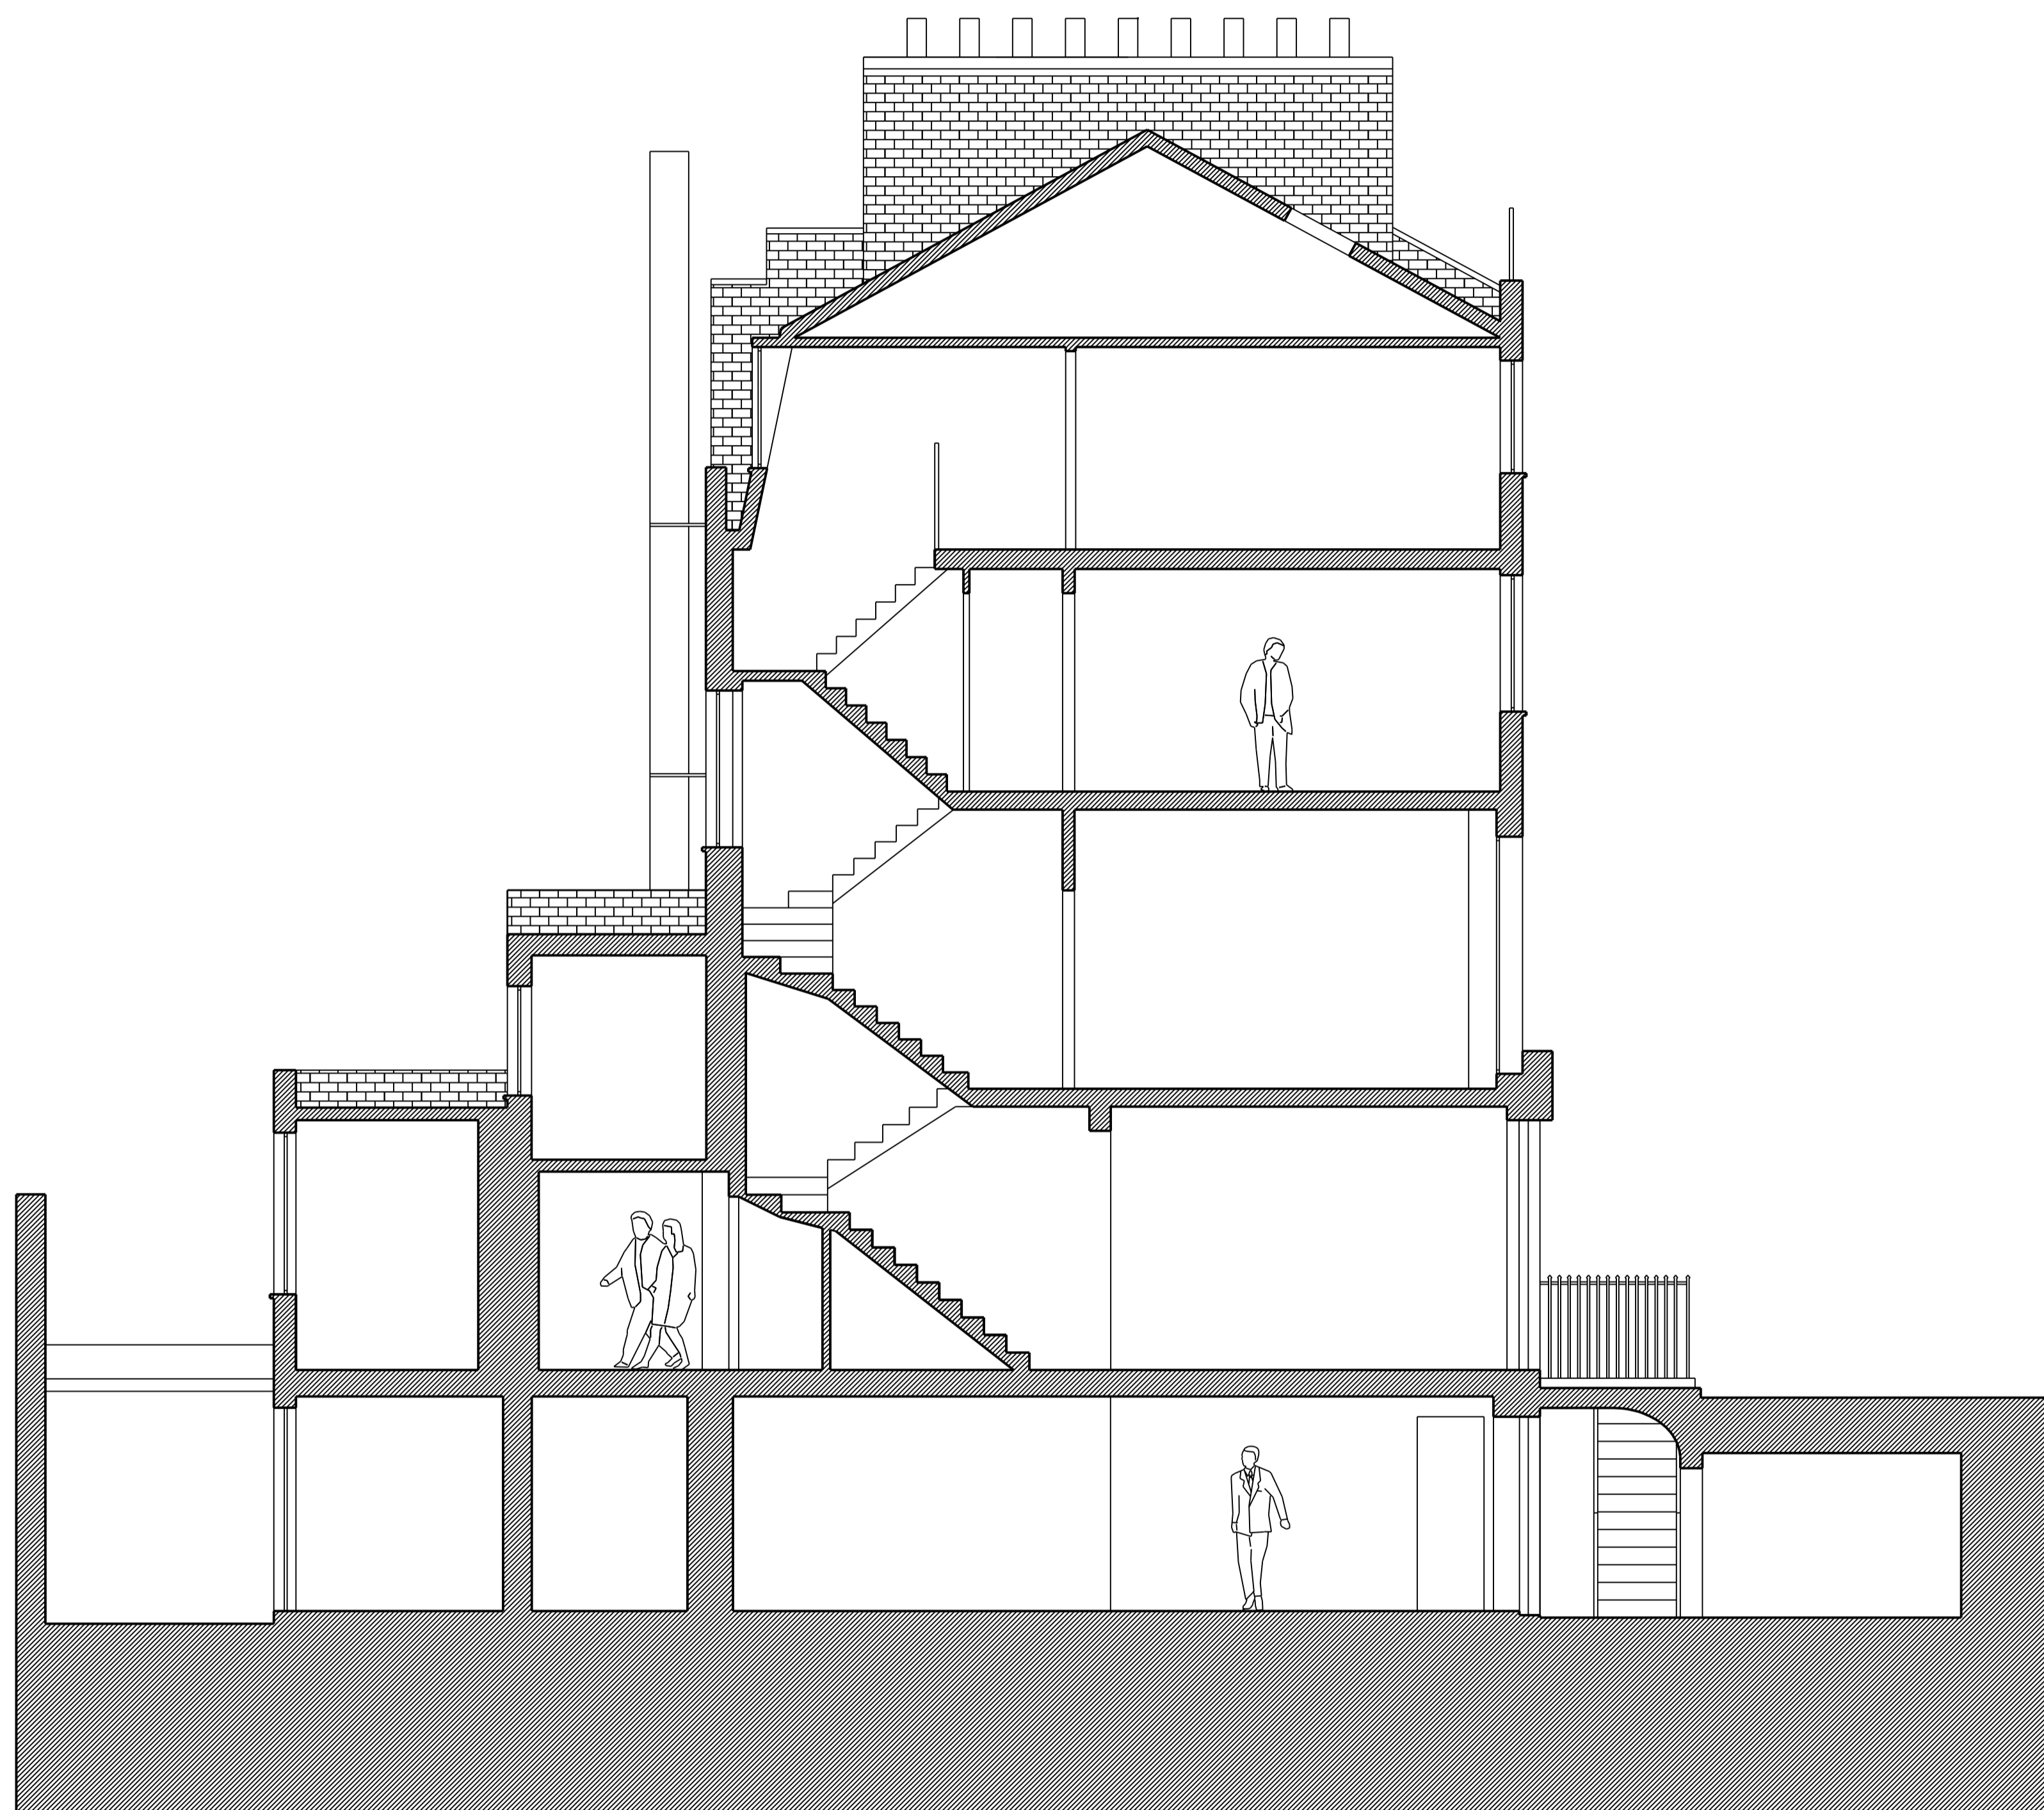


Written dimensions to be taken in preference to scaled dimensions. The Contractor is responsible for checking all dimensions before work starts.

All work is to be carried out to the requirements, and to the satisfaction of the Local Authority. These drawings are for planning purposes only.

Any discrepancies to be brought to the attention of 4D Planning Consultants immediately.

Location

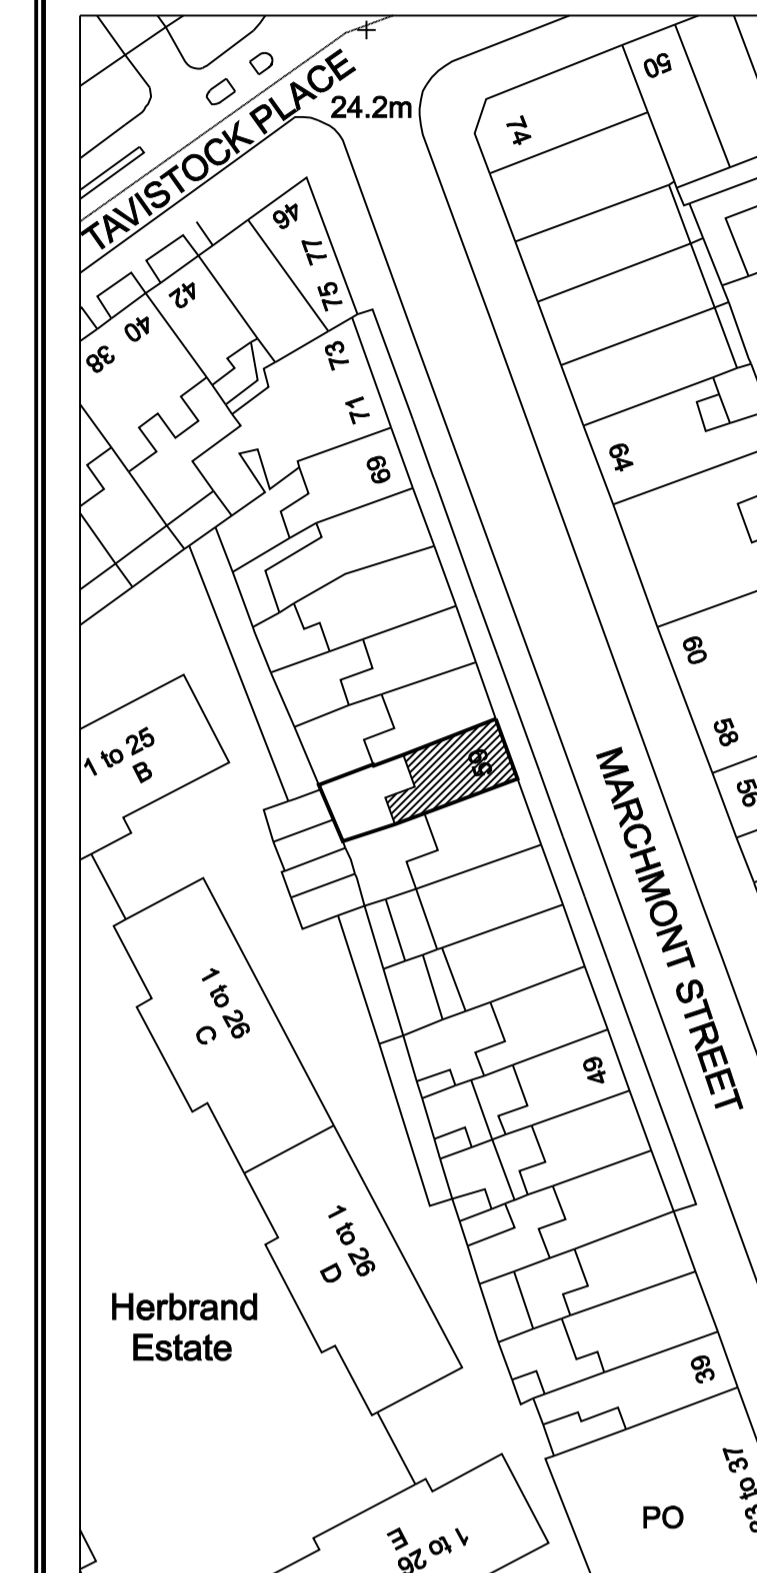

Rev	Date	Description	by	chk





[www.GetMePlanning.com](http://www.GetMePlanning.com)

Client  
**Cliff Besley**

Project  
**59 Marchmont Street,  
WC1N 1AP**

Title  
**PRoposed Section BB**

Date	May 2014	/
Scale:	1:50 @ A1	
Drawing No.	MS05S	Rev

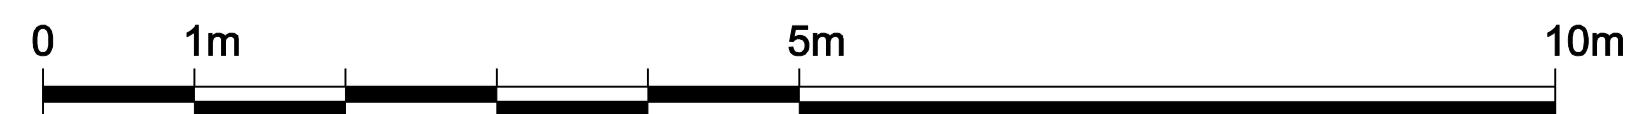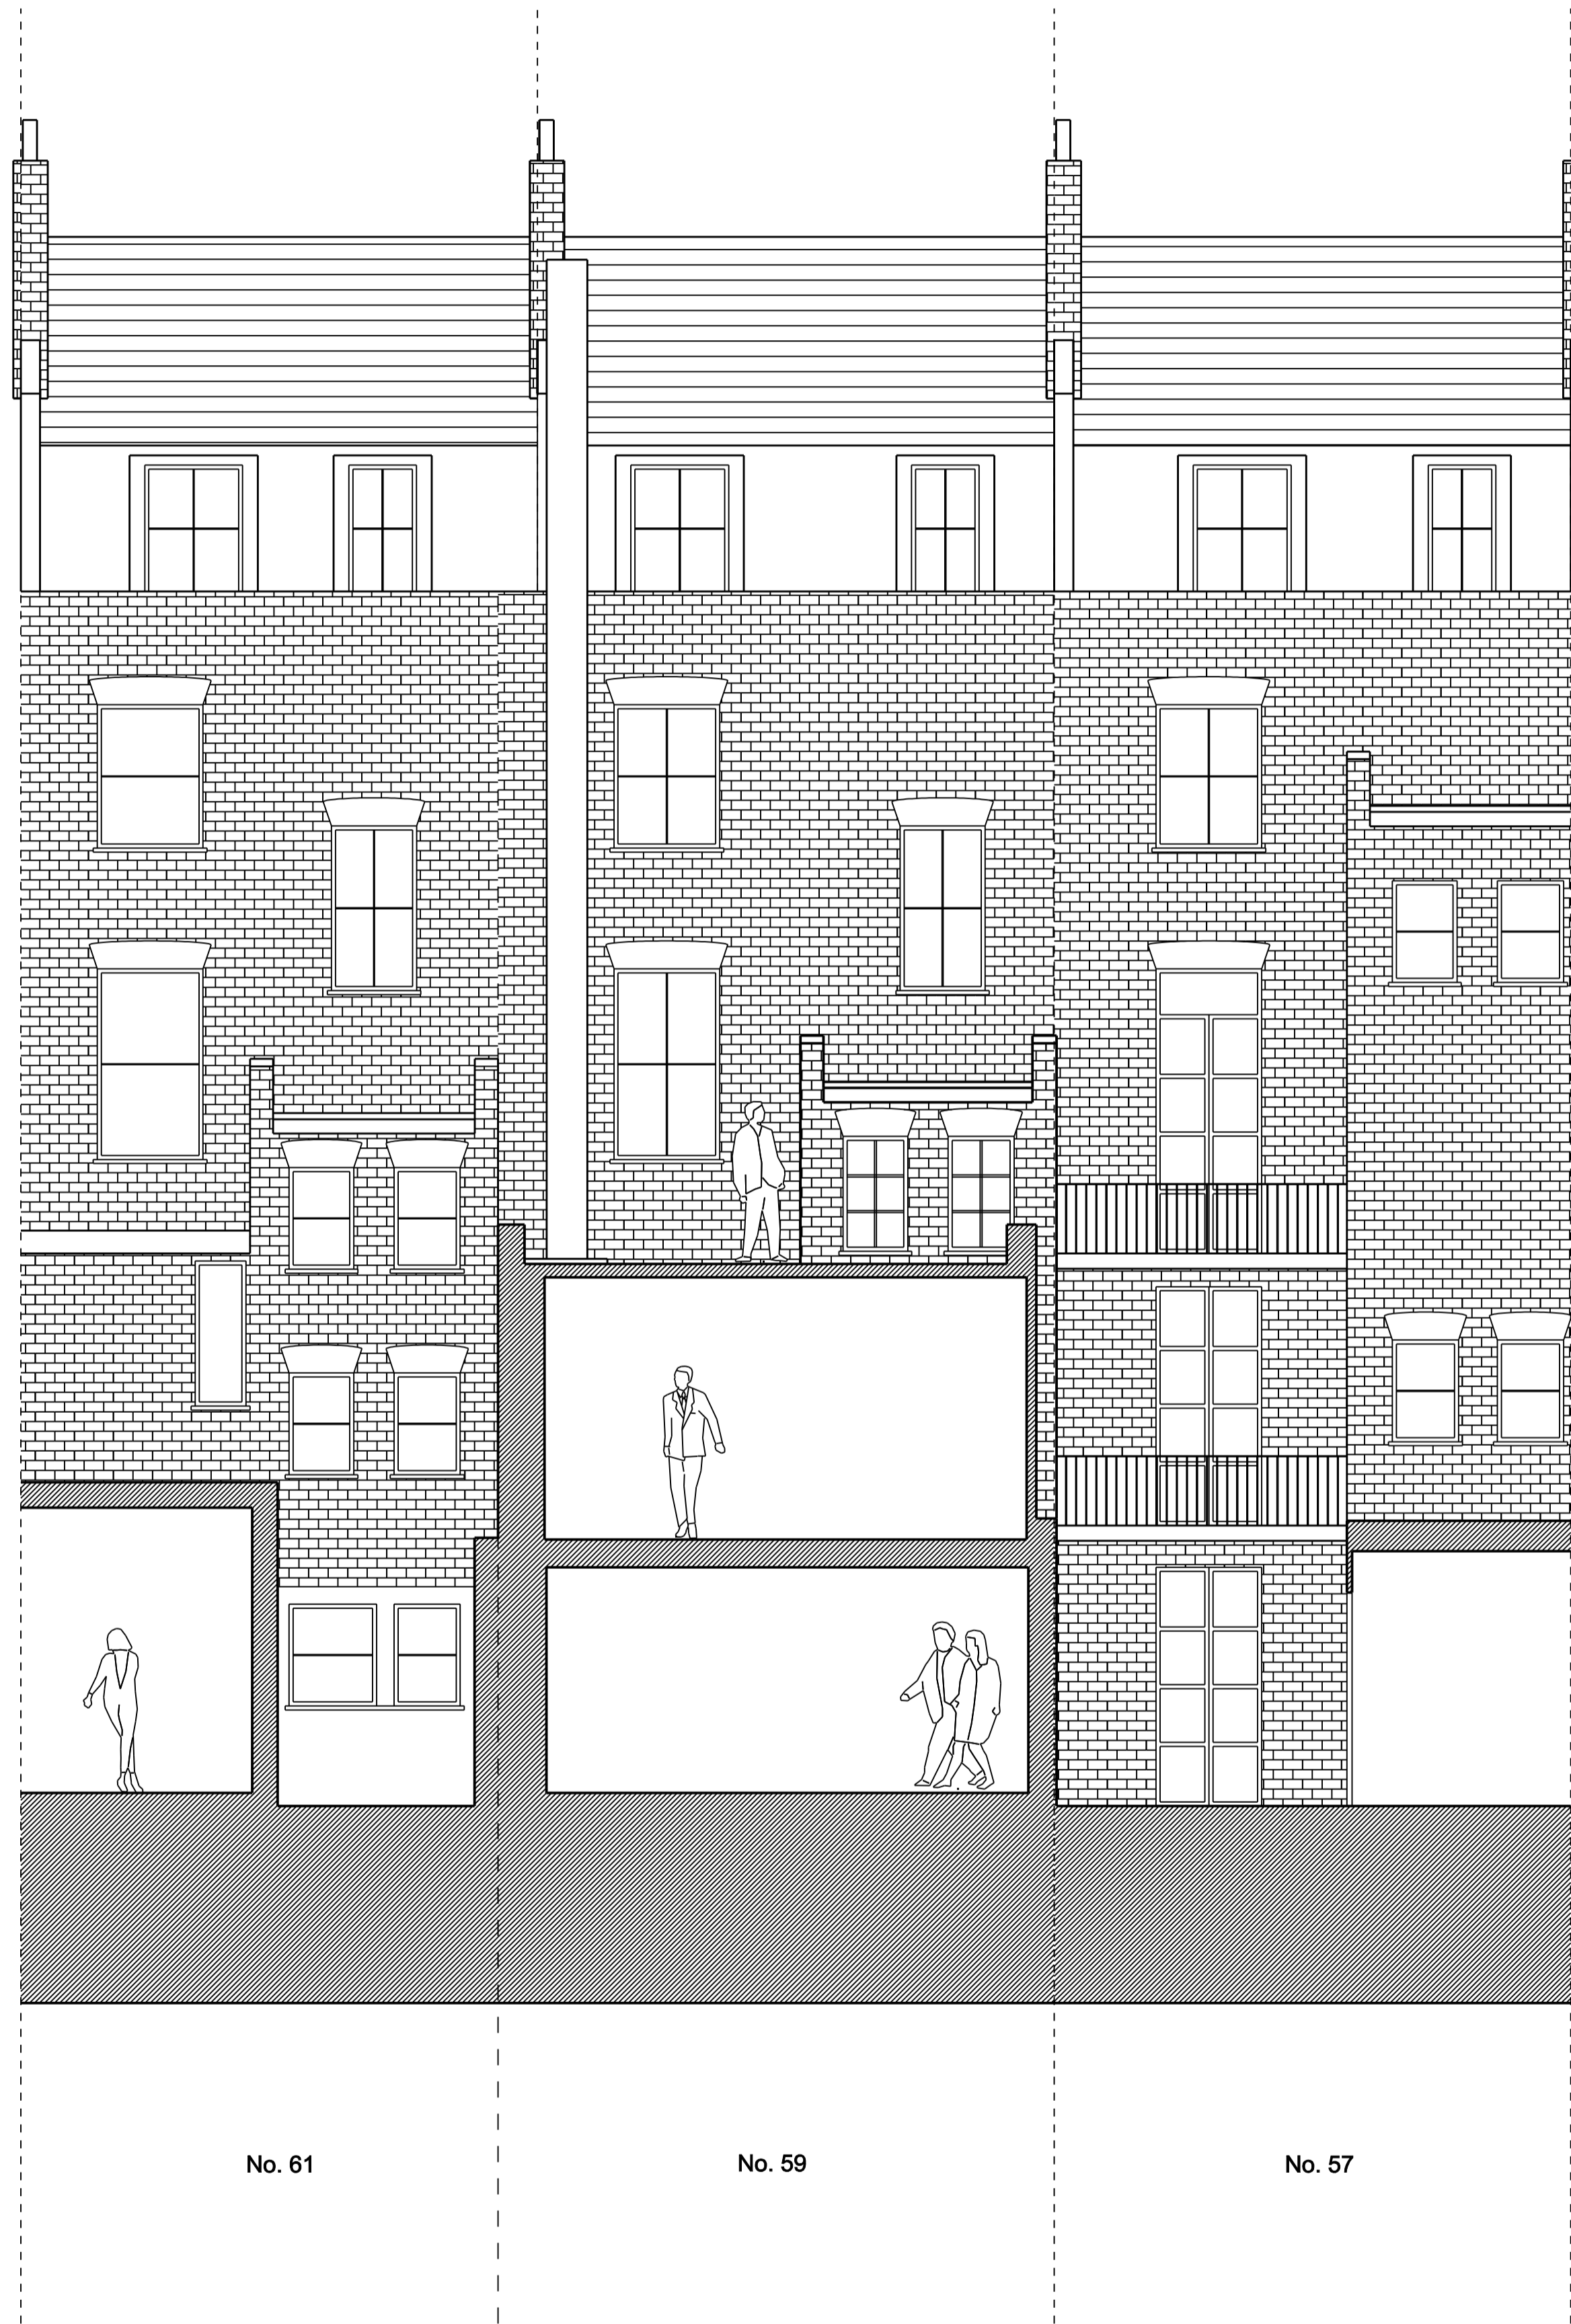


Written dimensions to be taken in preference to scaled dimensions. The Contractor is responsible for checking all dimensions before work starts.


All work is to be carried out to the requirements, and to the satisfaction of the Local Authority. These drawings are for planning purposes only.

Any discrepancies to be brought to the attention of 4D Planning Consultants immediately.

Location

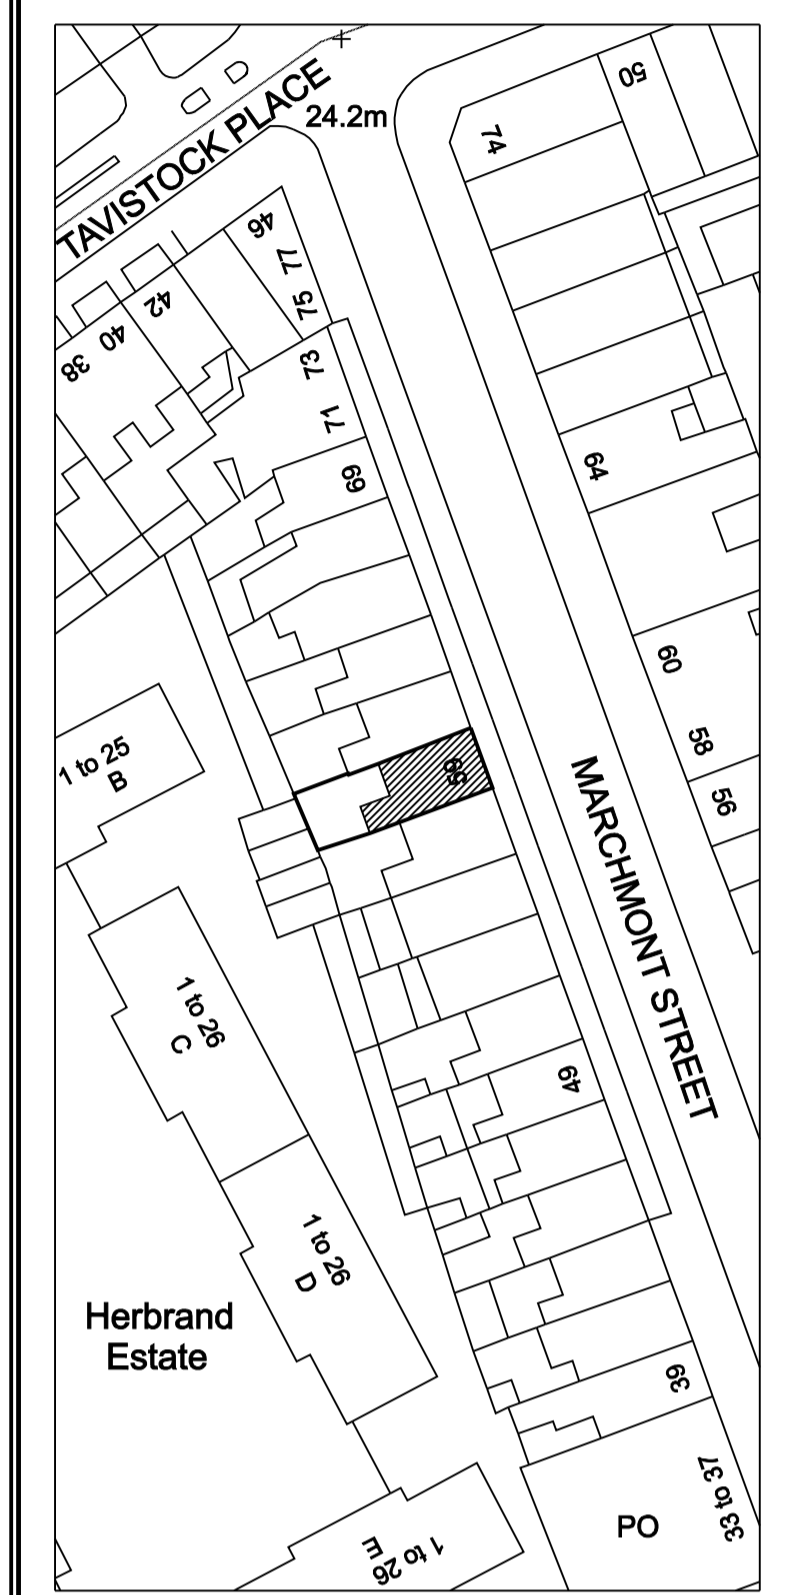

Rev	Date	Description	by	chk

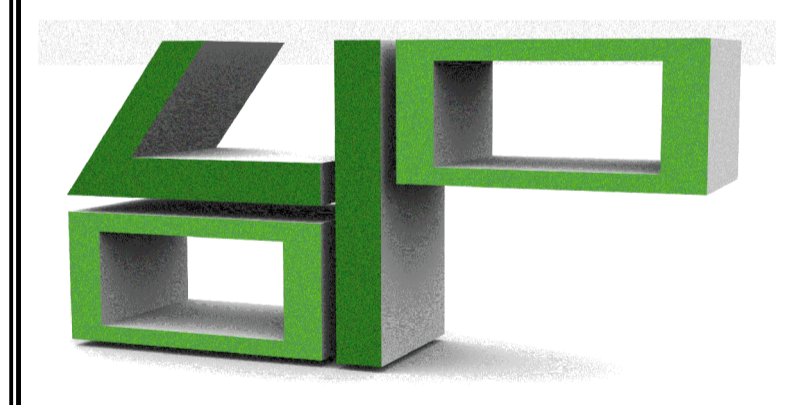

[www.GetMePlanning.com](http://www.GetMePlanning.com)

Client  
**Cliff Besley**

Project  
**59 Marchmont Street,  
WC1N 1AP**

Title  
**Proposed Section CC**

Date	May 2014	/
Scale:	1:50 @ A1	
Drawing No.	MS06S	Rev




Written dimensions to be taken in preference to scaled dimensions. The Contractor is responsible for checking all dimensions before work starts.


All work is to be carried out to the requirements, and to the satisfaction of the Local Authority. These drawings are for planning purposes only.

Any discrepancies to be brought to the attention of 4D Planning Consultants immediately.

Location

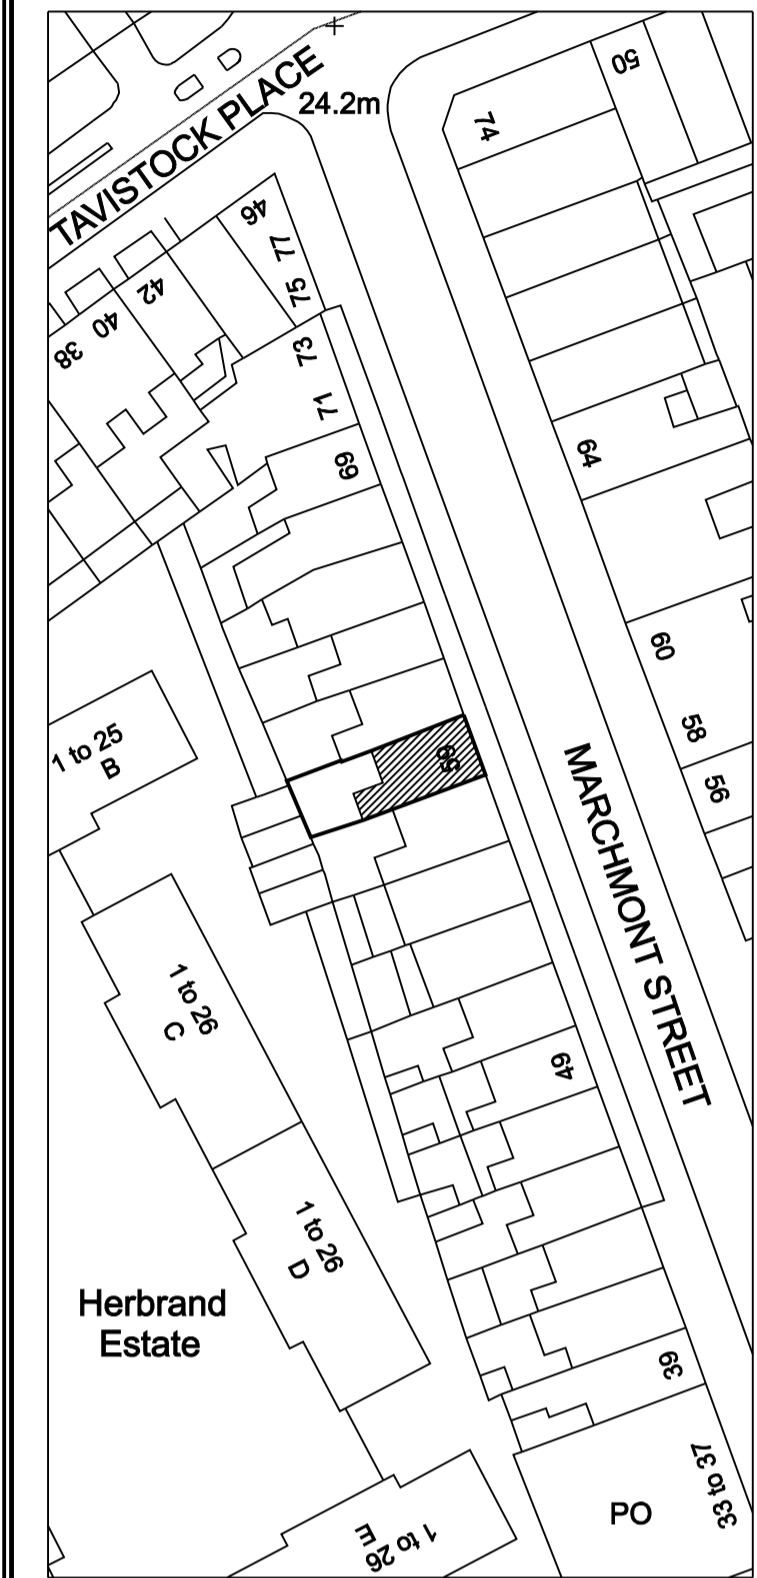

Rev	Date	Description	by	chk

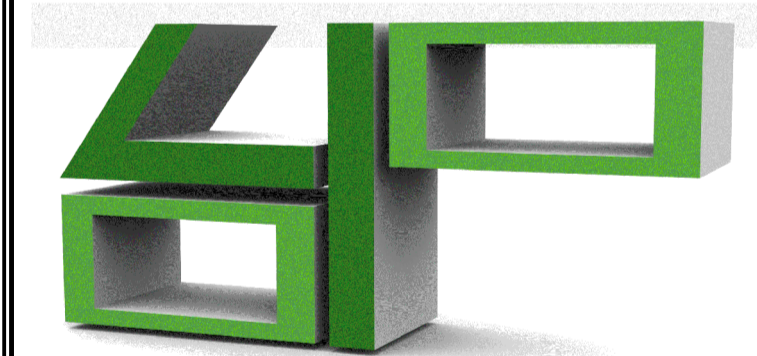


[www.GetMePlanning.com](http://www.GetMePlanning.com)

Client  
**Cliff Besley**

Project  
**59 Marchmont Street,  
WC1N 1AP**

Title  
**Proposed Front Elevation**

Date	May 2014	/
Scale:	1:50 @ A1	
Drawing No.	MS03E	Rev

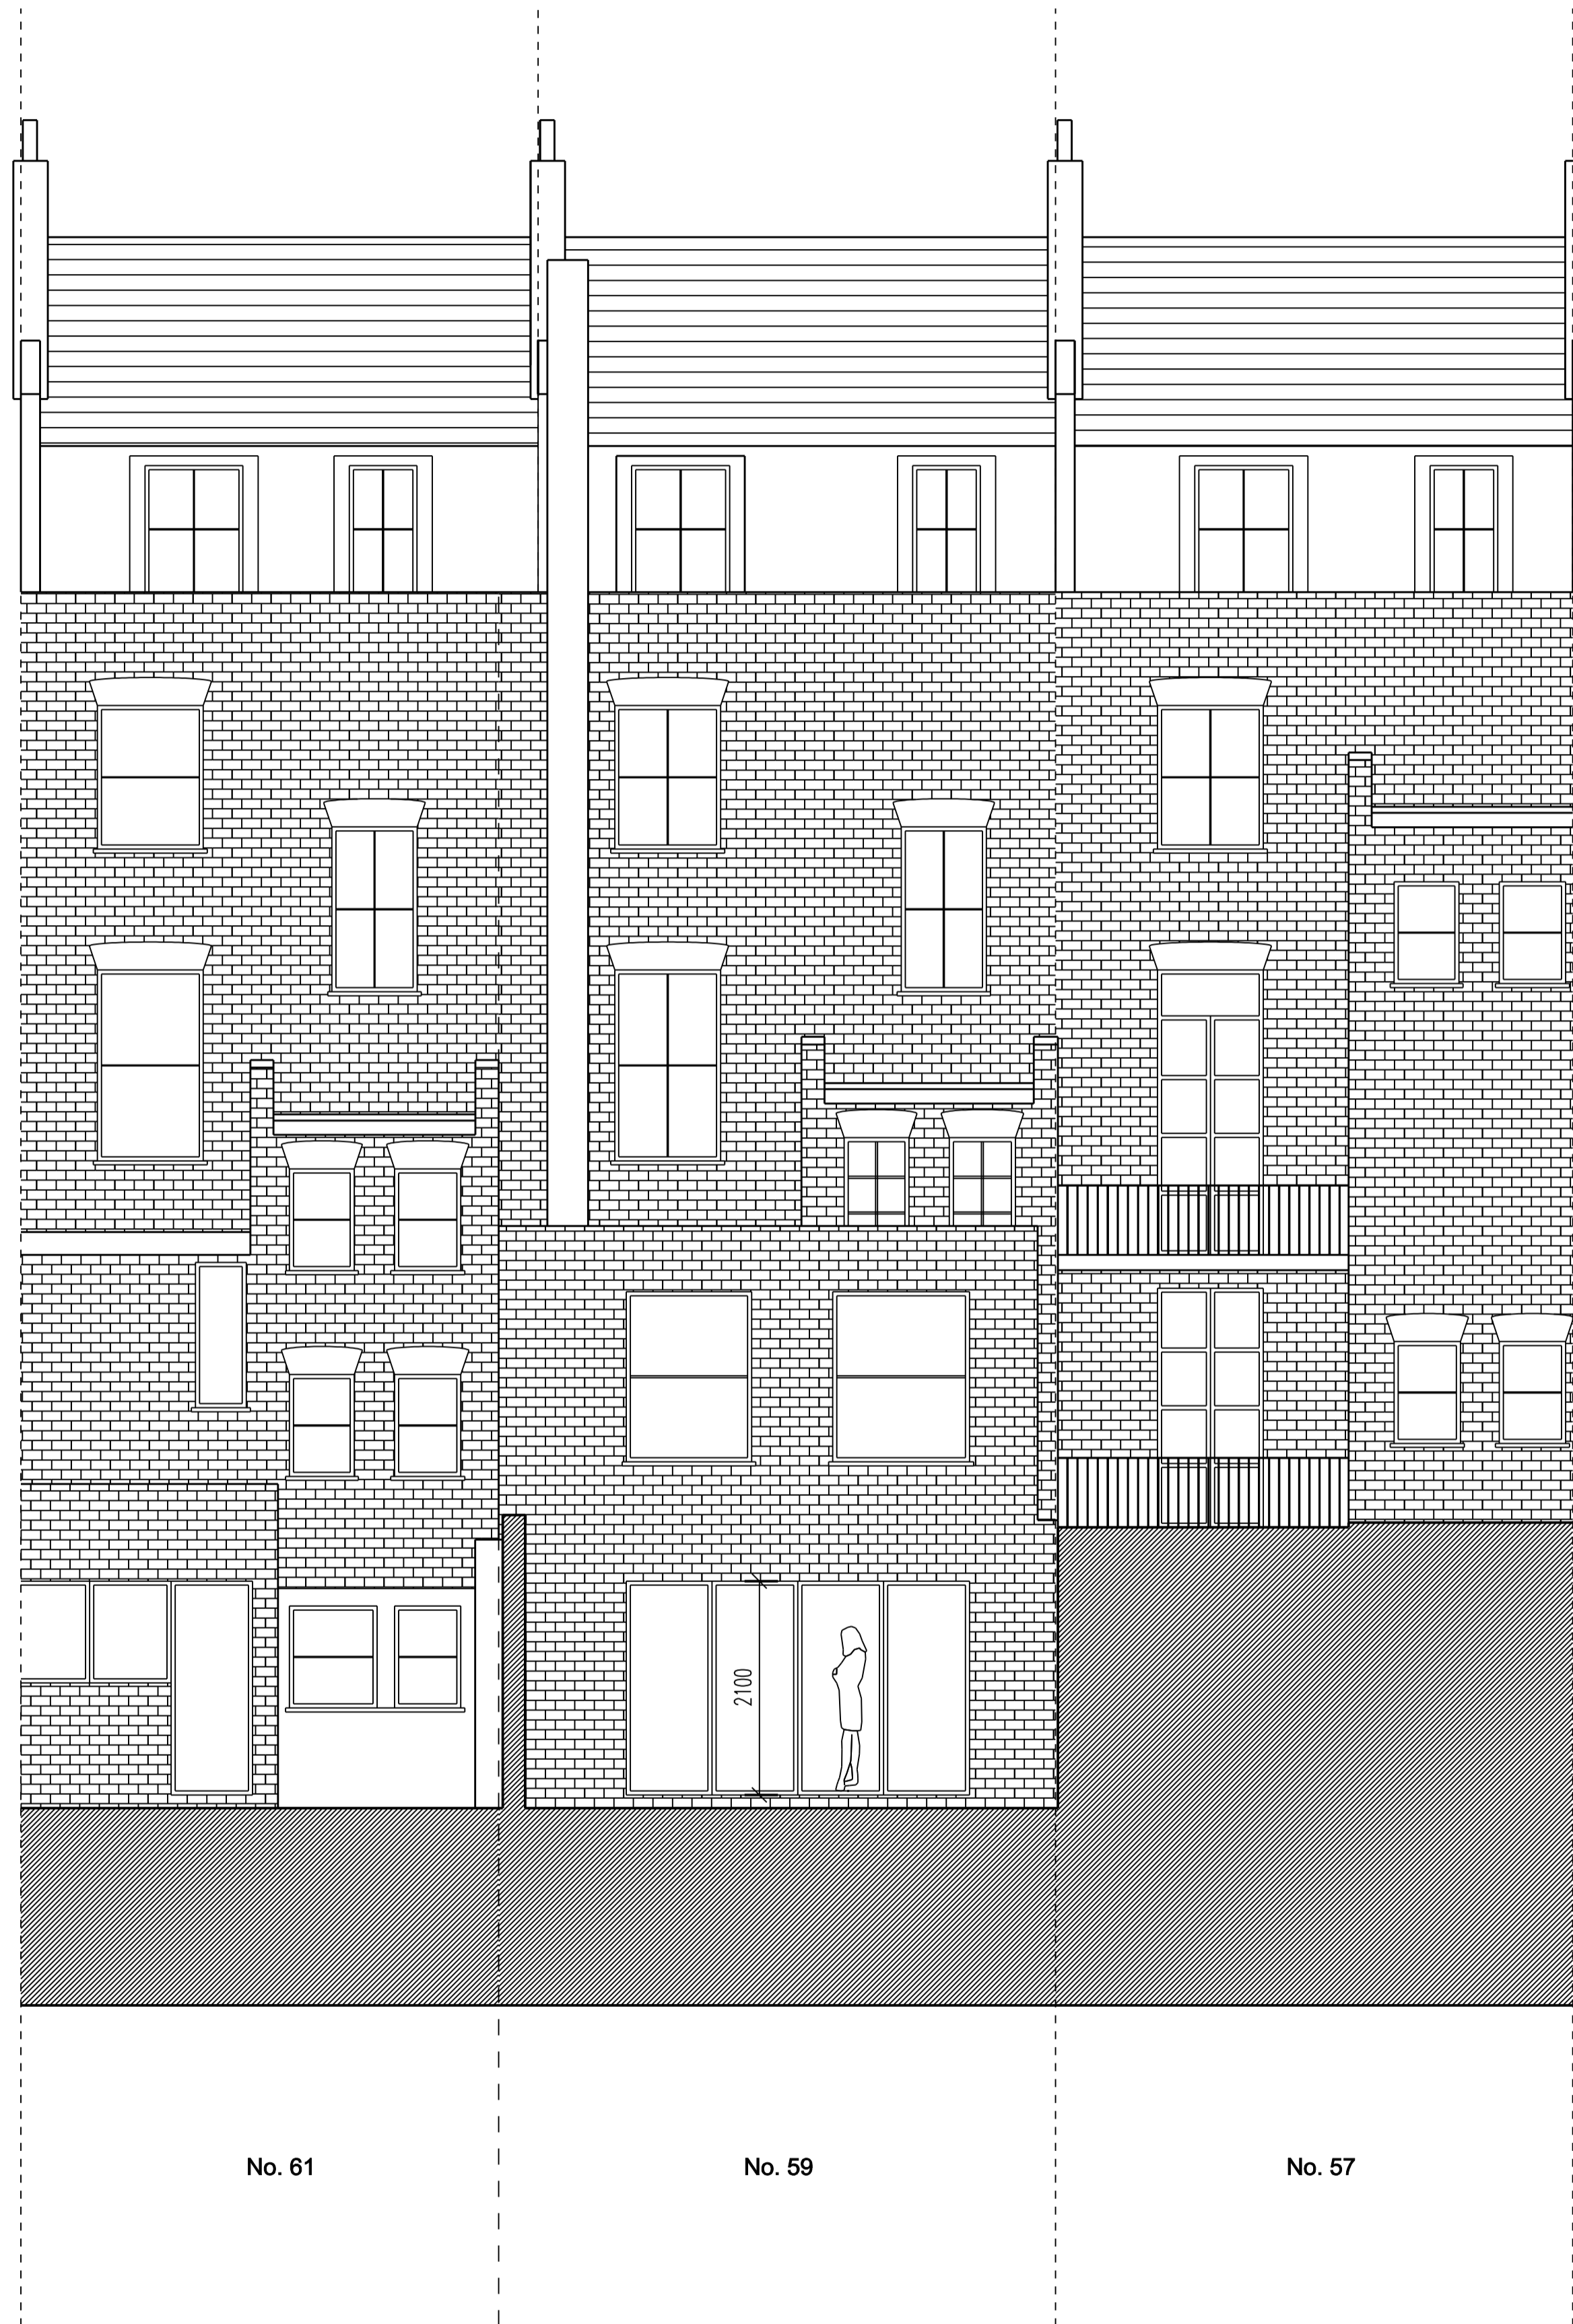


Written dimensions to be taken in preference to scaled dimensions. The Contractor is responsible for checking all dimensions before work starts.


All work is to be carried out to the requirements, and to the satisfaction of the Local Authority. These drawings are for planning purposes only.

Any discrepancies to be brought to the attention of 4D Planning Consultants immediately.

Location

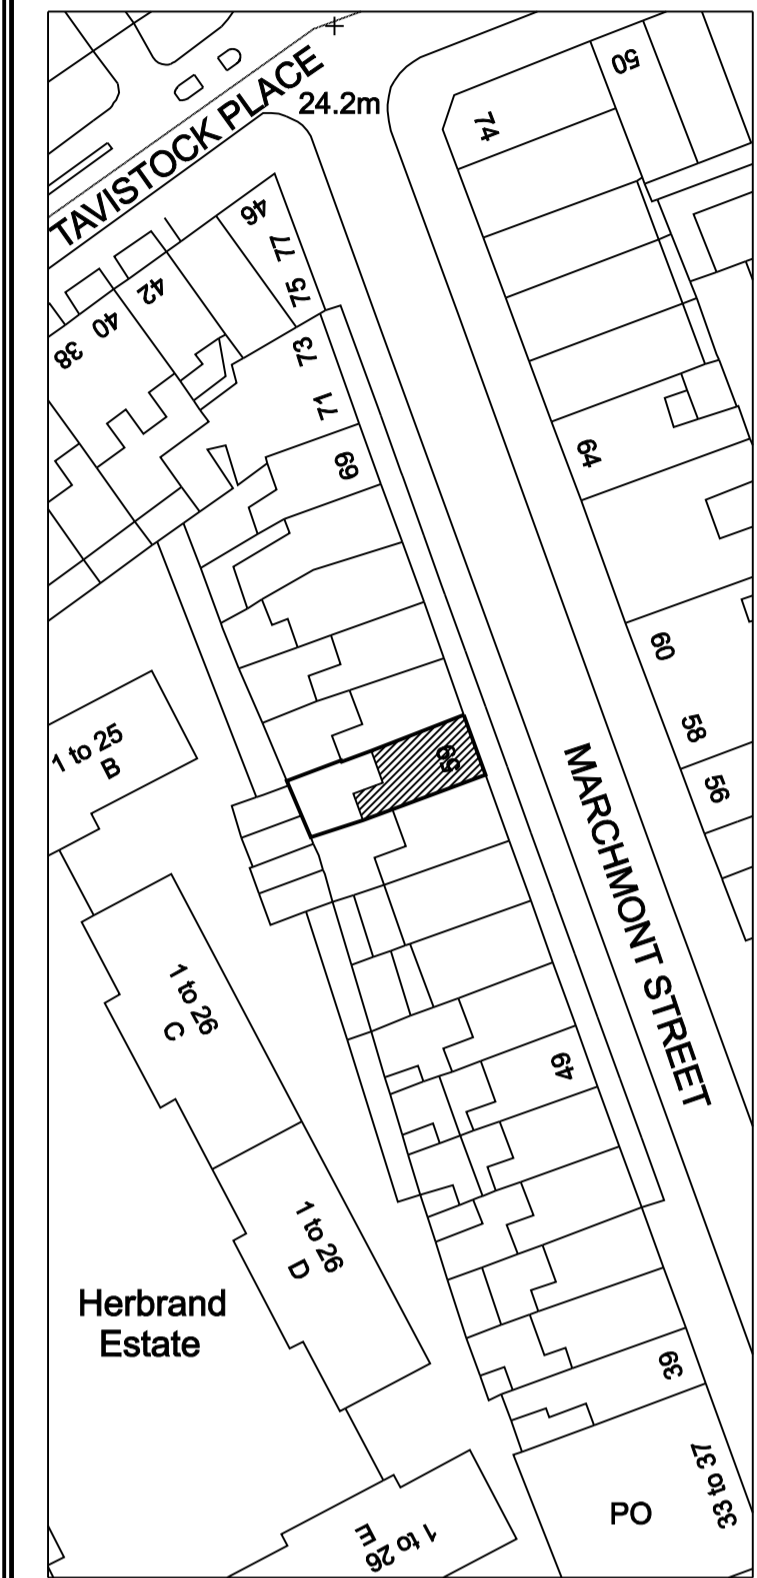

Rev	Date	Description	by	chk

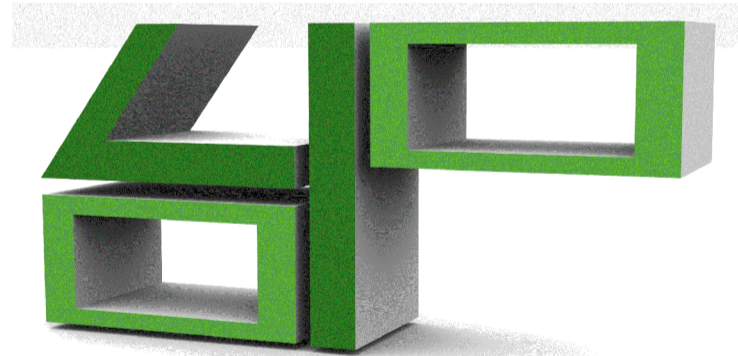

[www.GetMePlanning.com](http://www.GetMePlanning.com)

Client  
**Cliff Besley**

Project  
**59 Marchmont Street,  
WC1N 1AP**

Title  
**Proposed Rear Elevation**

Date	May 2014	/
Scale:	1:50 @ A1	
Drawing No.	MS04E	Rev