
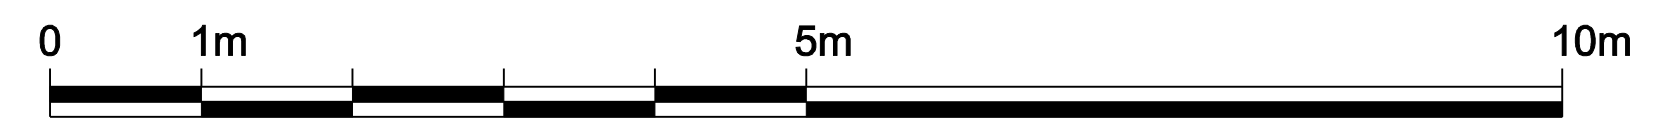


Lower Ground Floor Plan

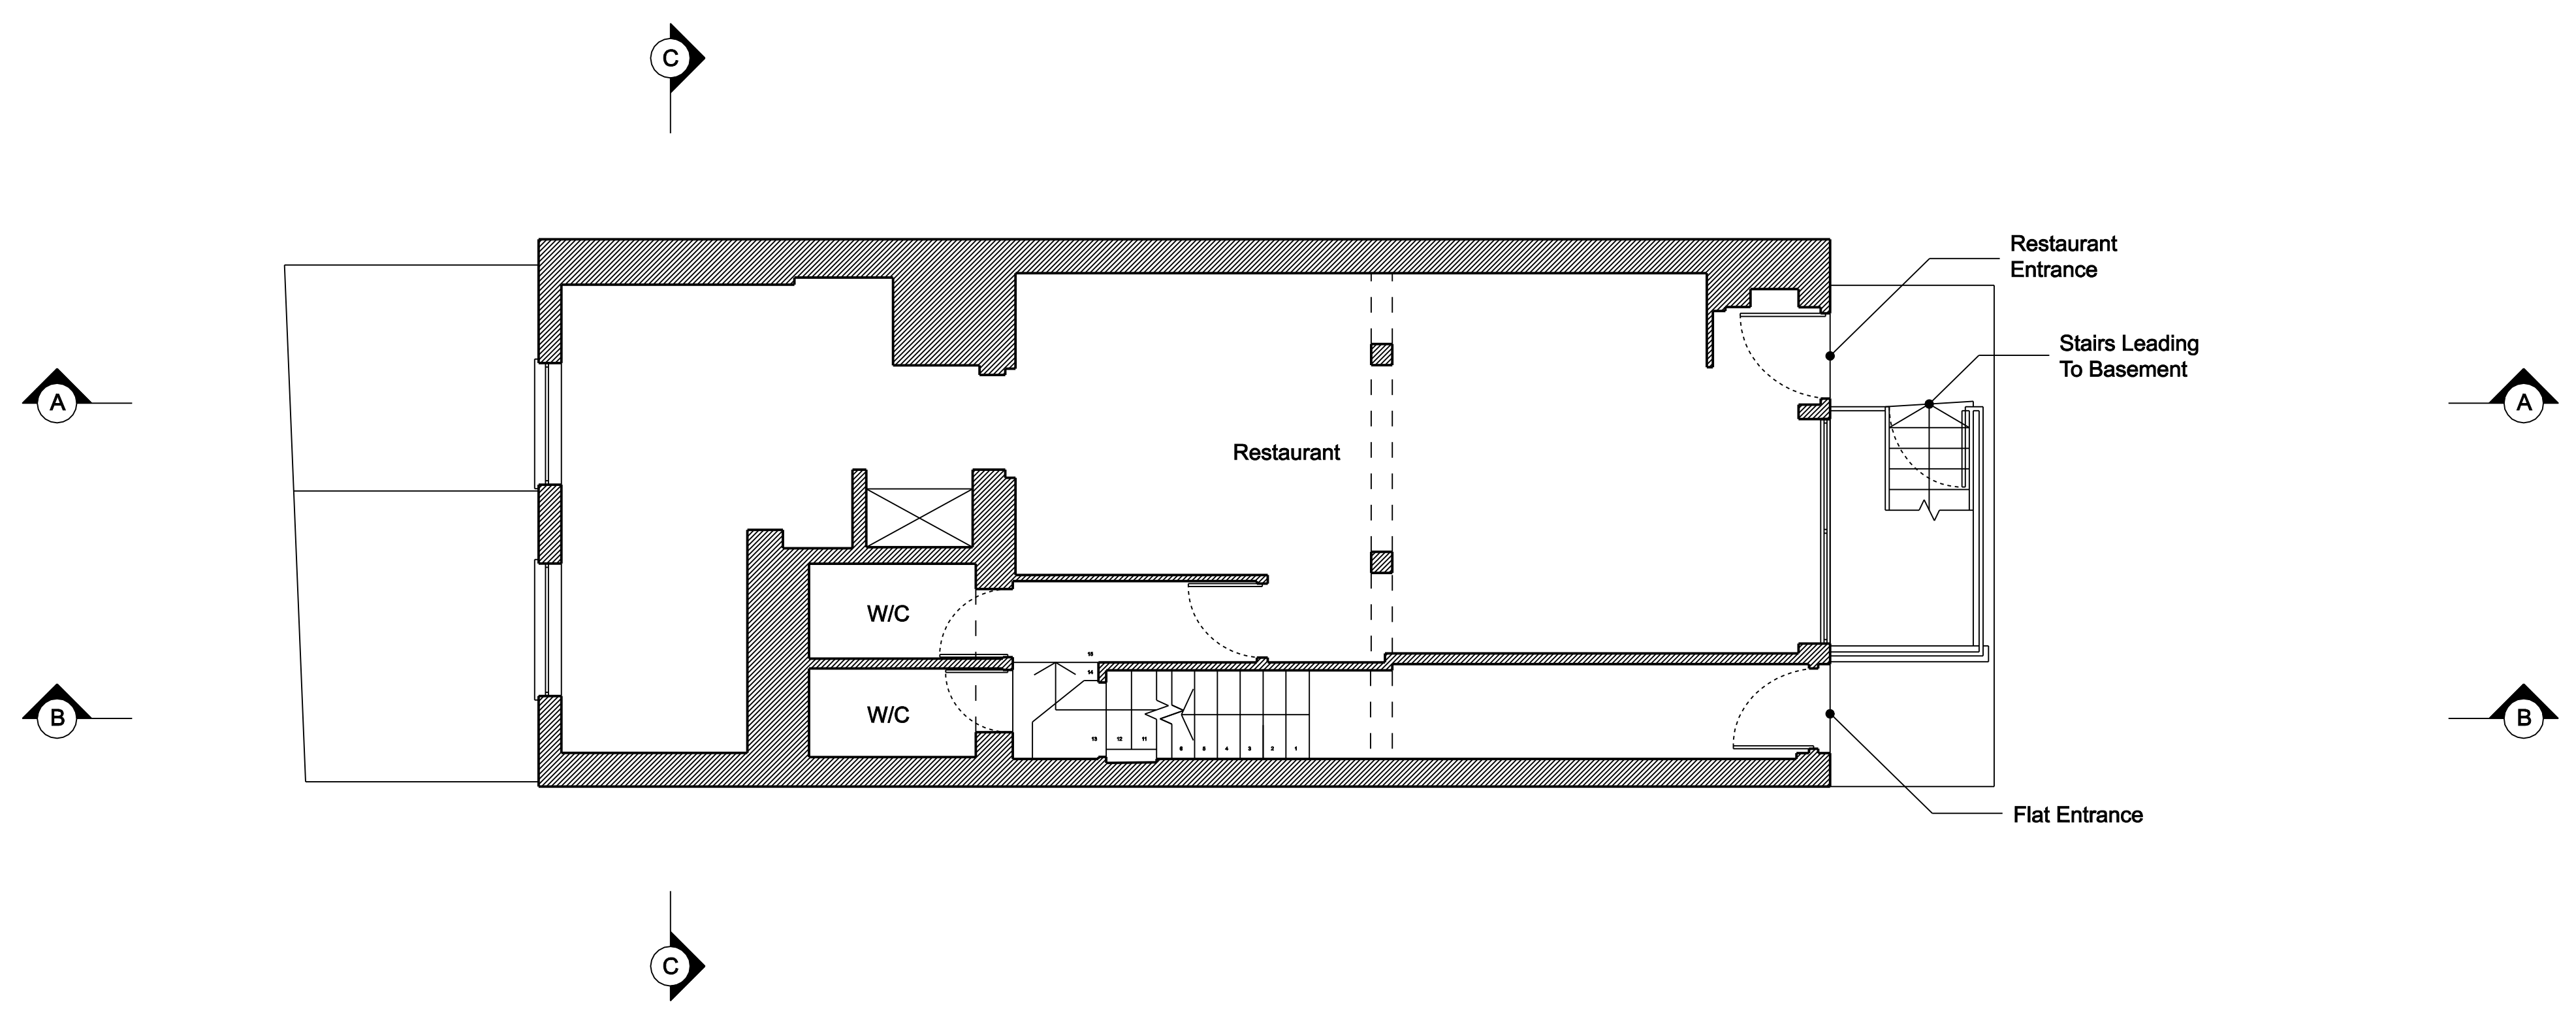


Ground Floor Plan


Written dimensions to be taken in preference to scaled dimensions. The Contractor is responsible for checking all dimensions before work starts.

All work is to be carried out to the requirements, and to the satisfaction of the Local Authority. These drawings are for planning purposes only.

Any discrepancies to be brought to the attention of 4D Planning Consultants immediately.

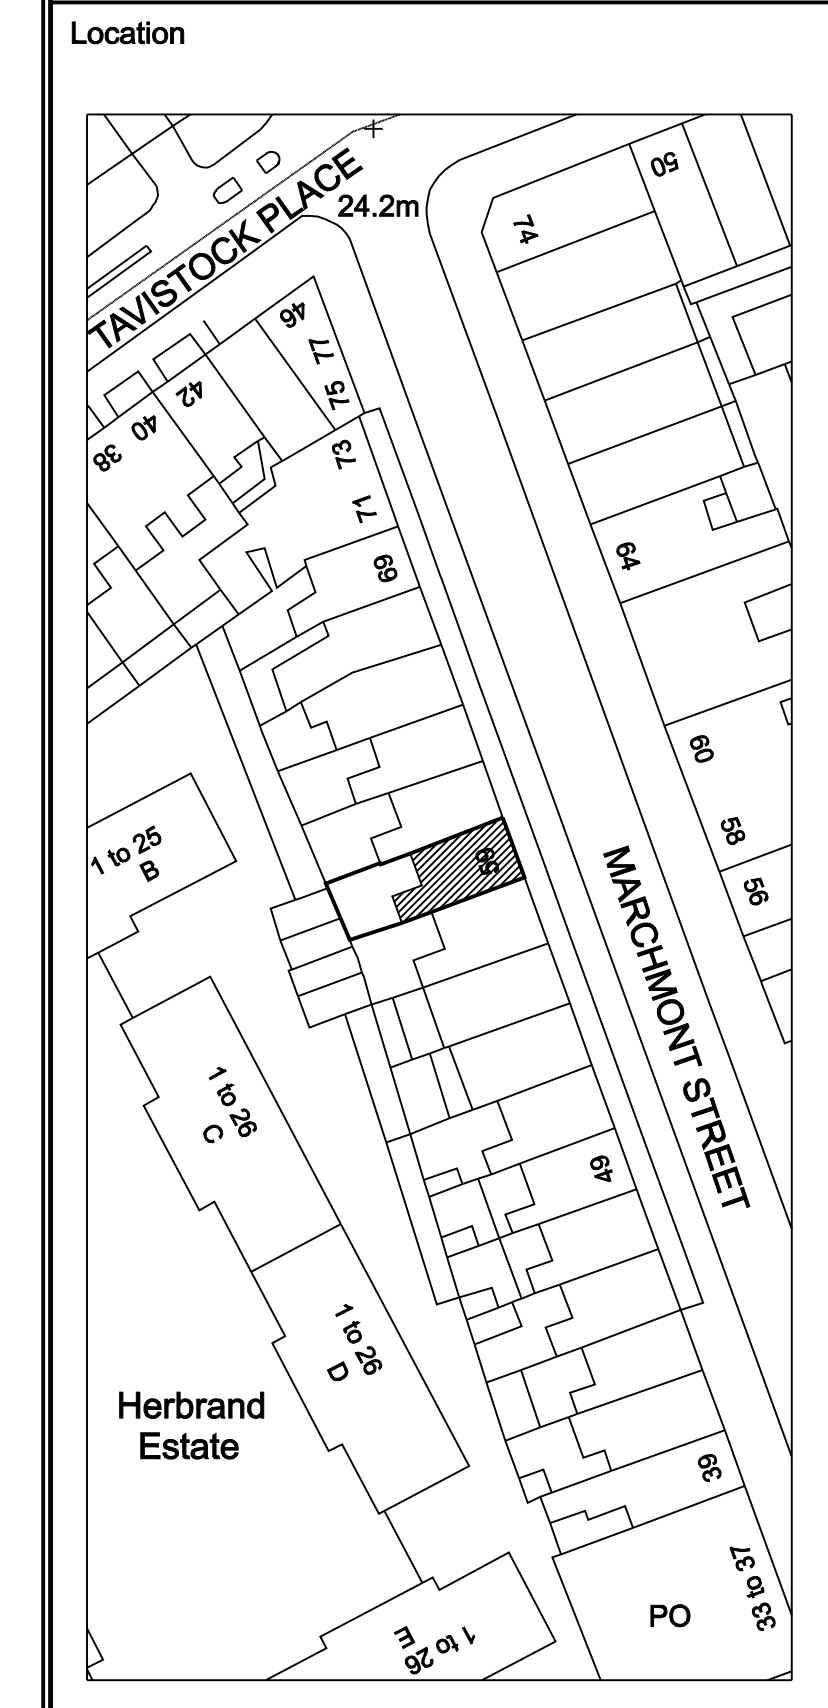

Rev	Date	Description	by	chk

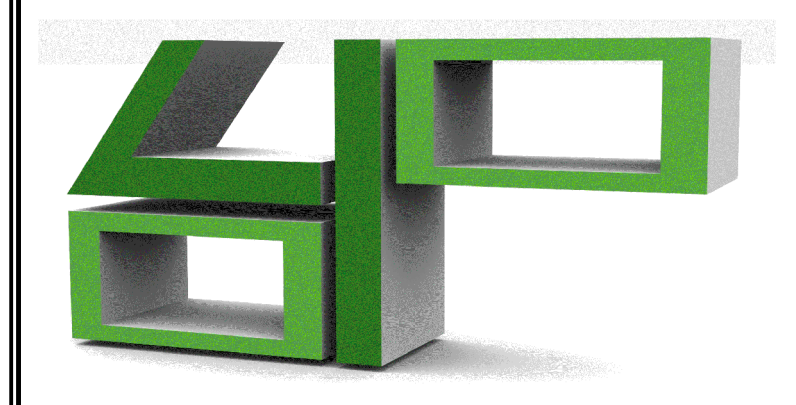


[www.GetMePlanning.com](http://www.GetMePlanning.com)

Client  
**Cliff Besley**


Project  
**59 Marchmont Street,  
WC1N 1AP**

Title  
**Existing Floor Plans**


Date	May 2014	/
Scale:	1:50 @ A1	
Drawing No.	MS01P	Rev

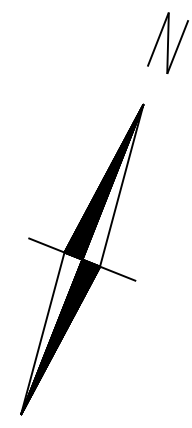

First Floor Plan

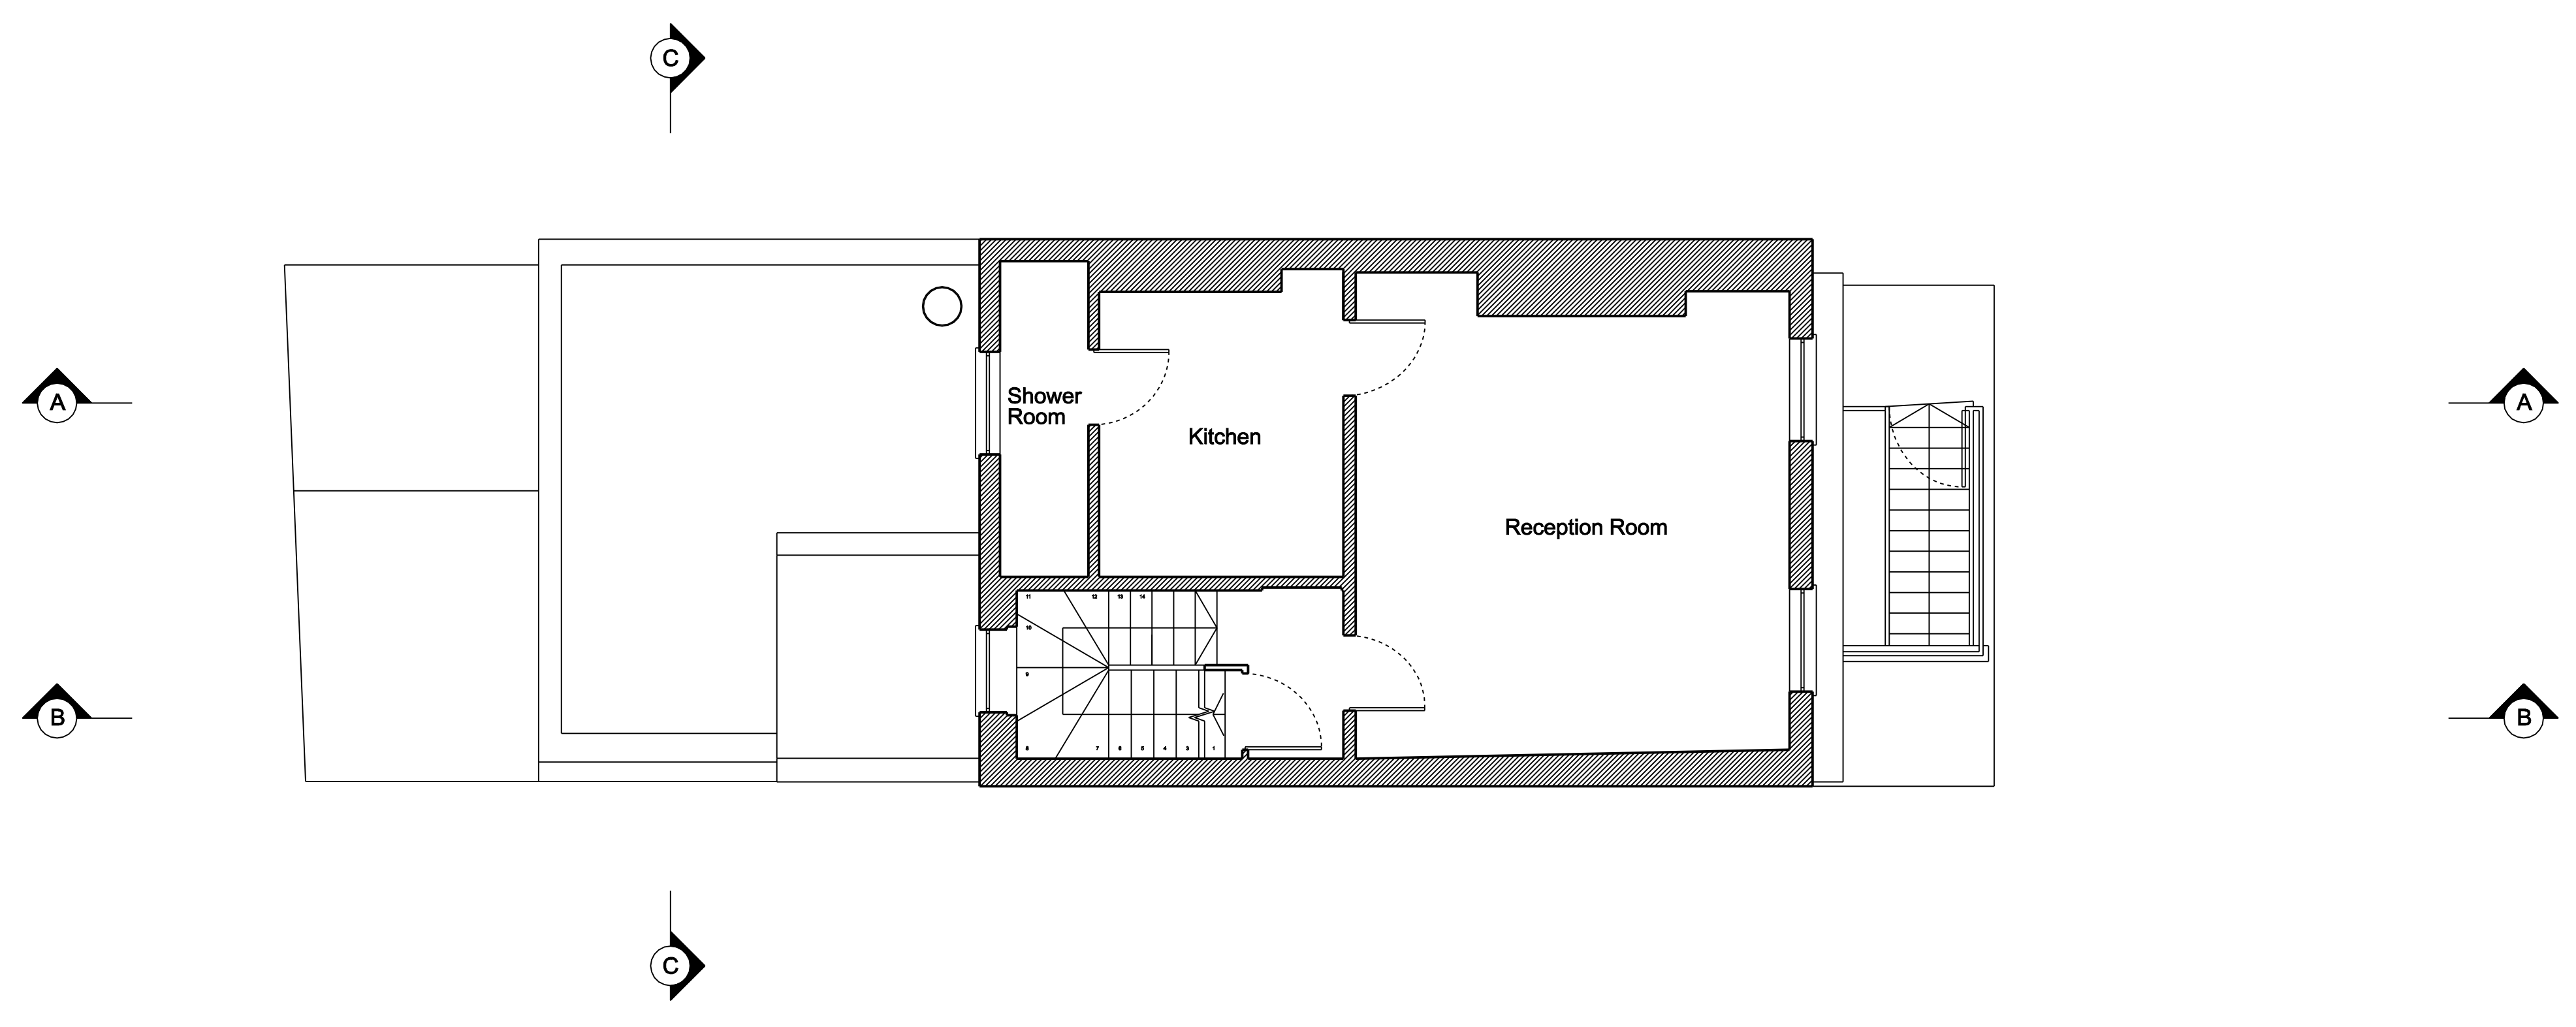


Second Floor Plan

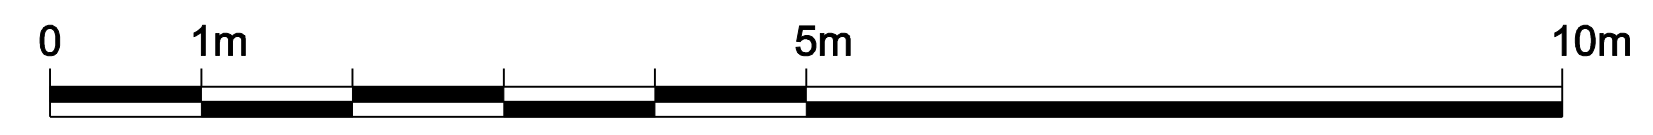


Written dimensions to be taken in preference to scaled dimensions. The Contractor is responsible for checking all dimensions before work starts.

All work is to be carried out to the requirements, and to the satisfaction of the Local Authority. These drawings are for planning purposes only.

Any discrepancies to be brought to the attention of 4D Planning Consultants immediately.

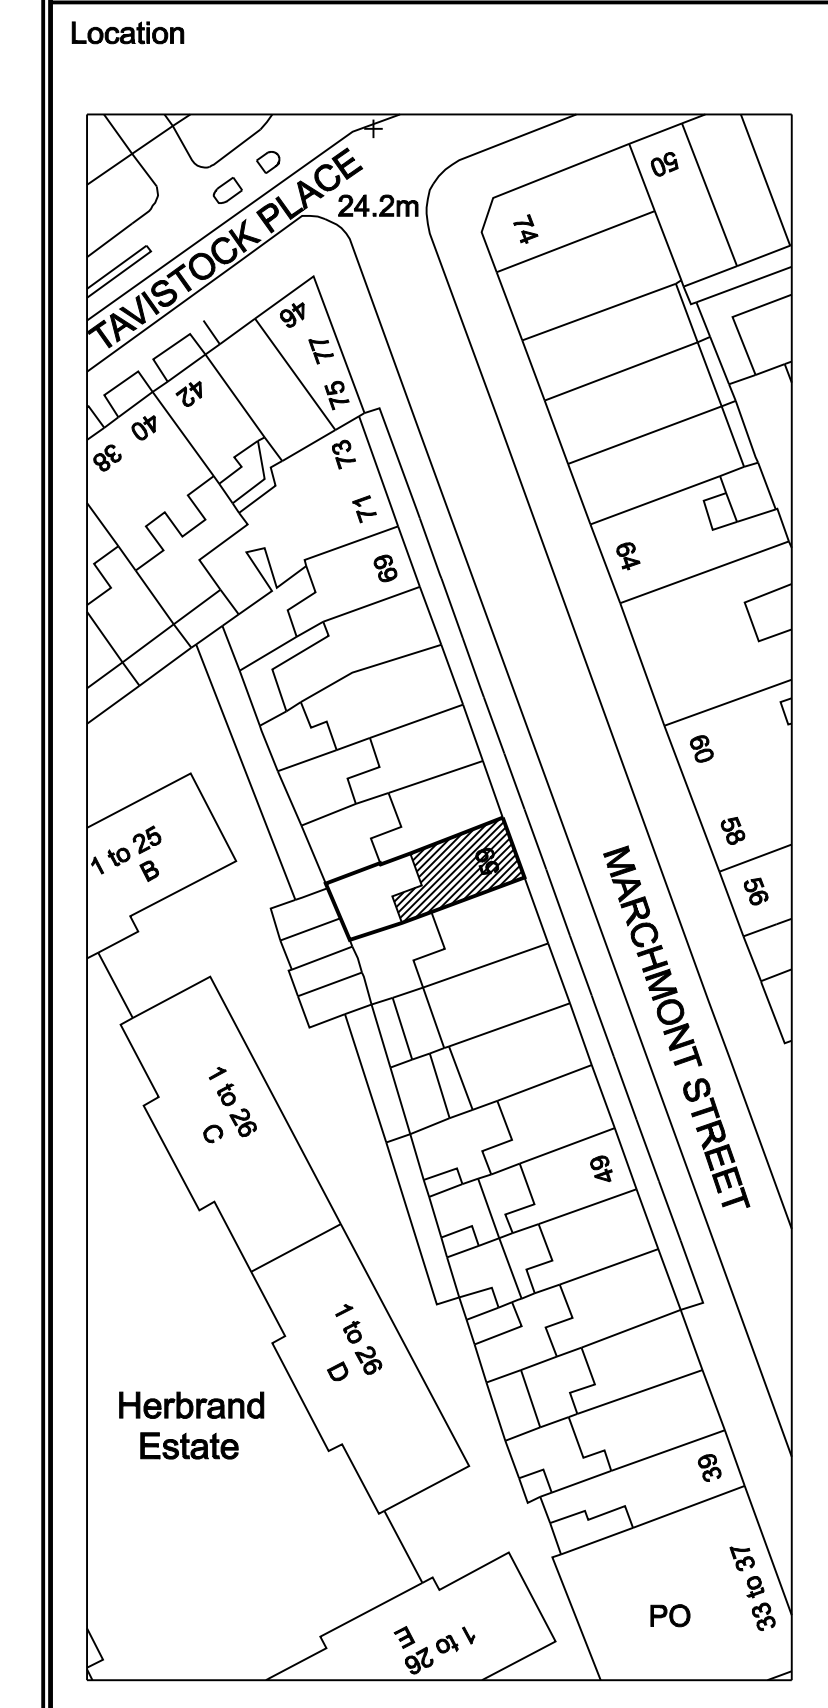

Rev	Date	Description	by	chk

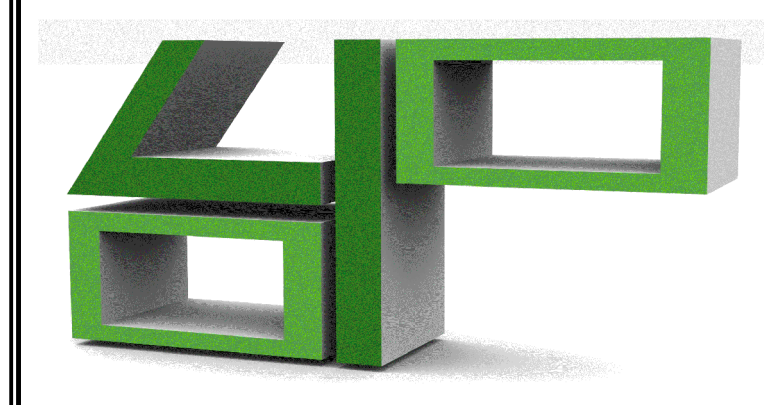

[www.GetMePlanning.com](http://www.GetMePlanning.com)



Client  
**Cliff Besley**

Project  
**59 Marchmont Street,  
WC1N 1AP**


Title  
**Existing Floor Plans 2**

Date	May 2014	/
Scale:	1:50 @ A1	
Drawing No.	MS02P	Rev




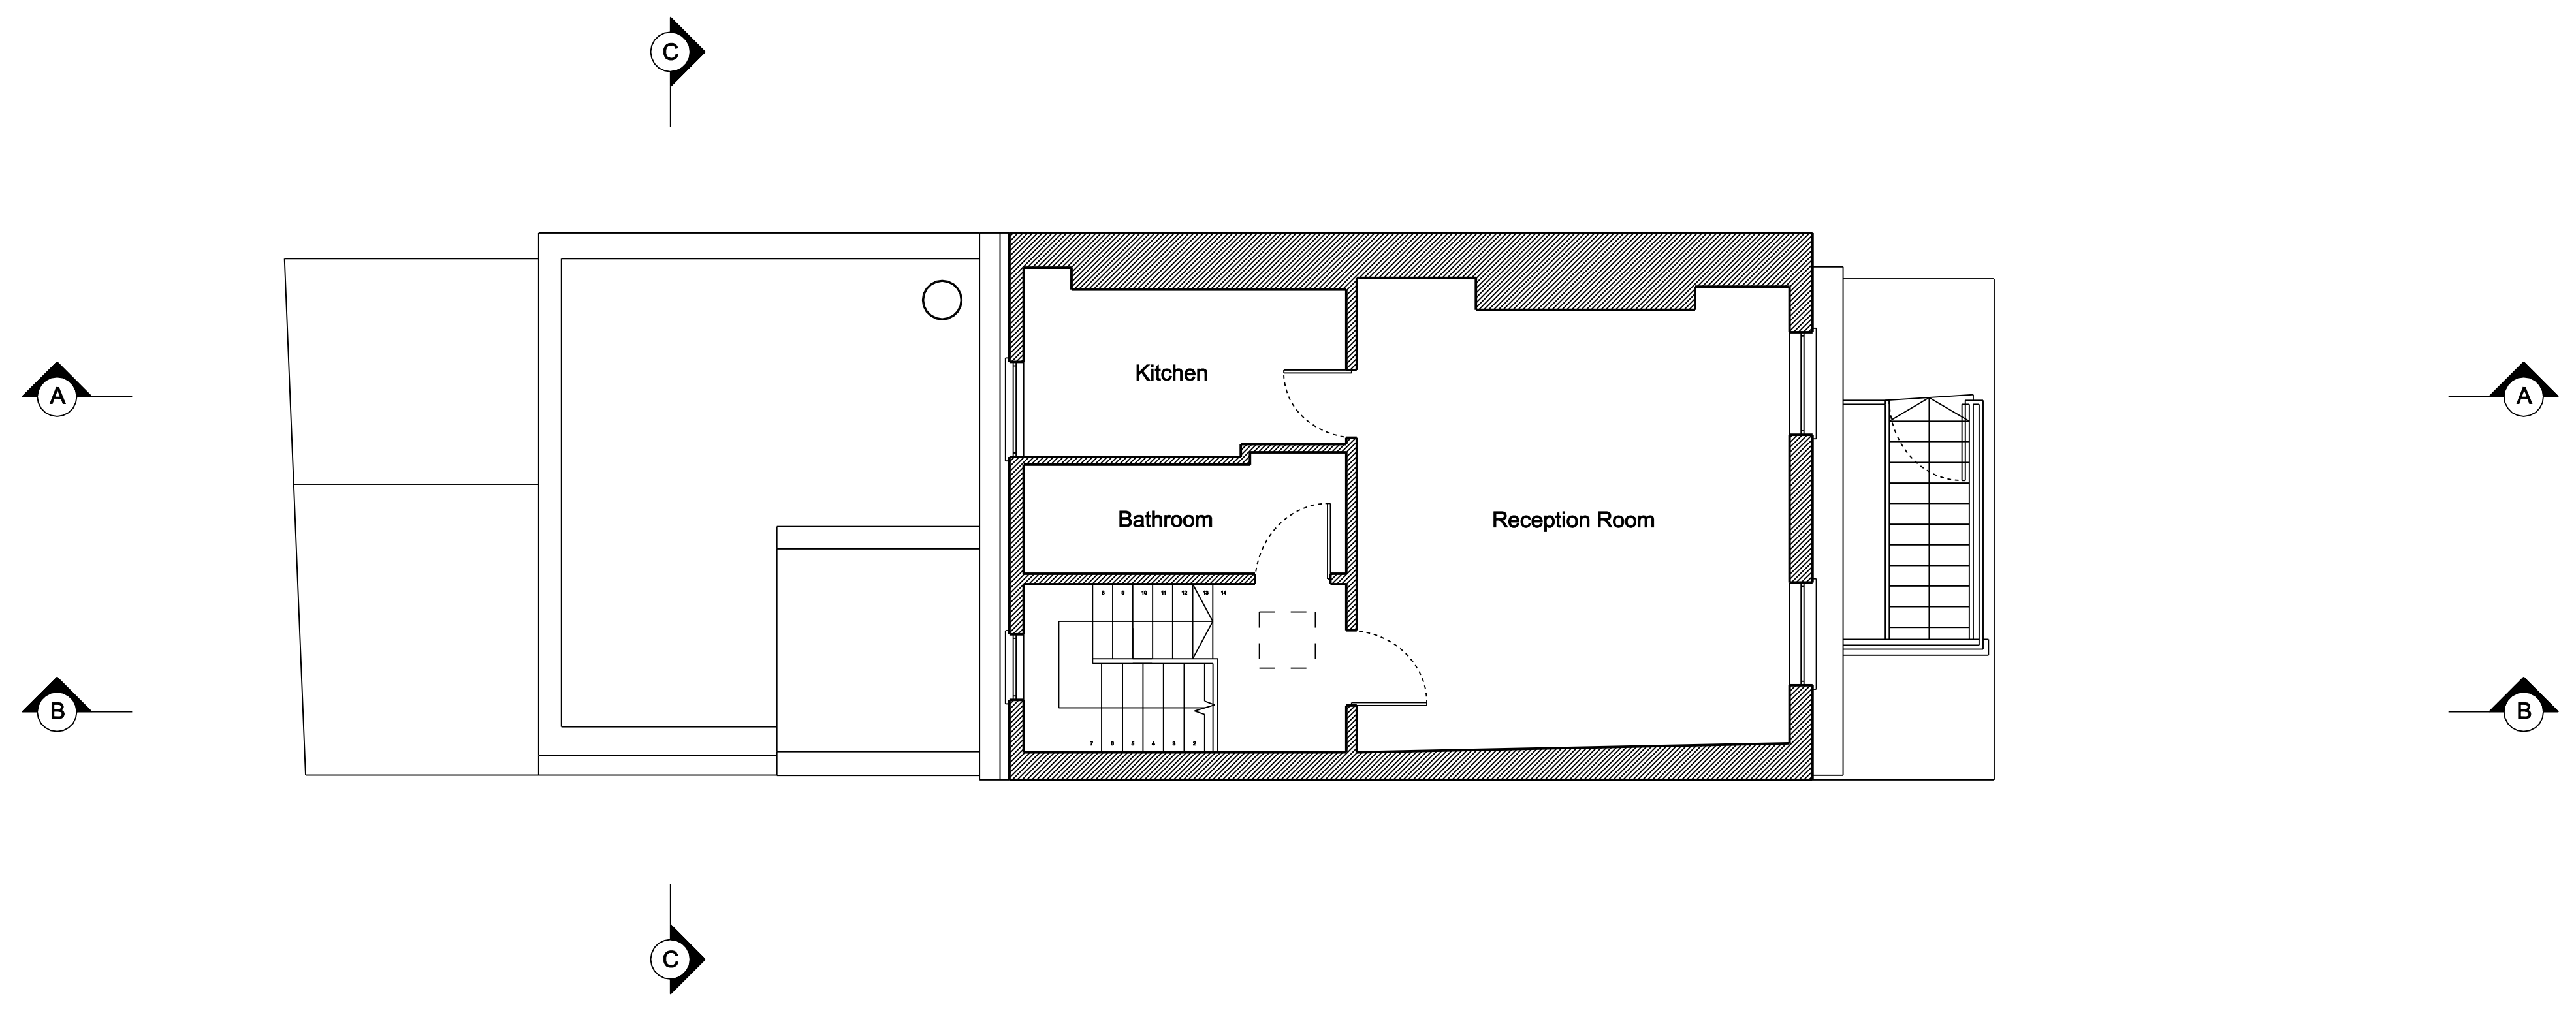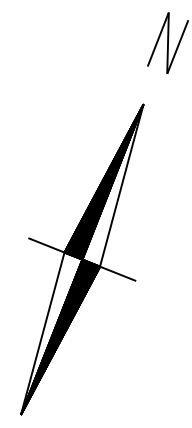

Third Floor Plan

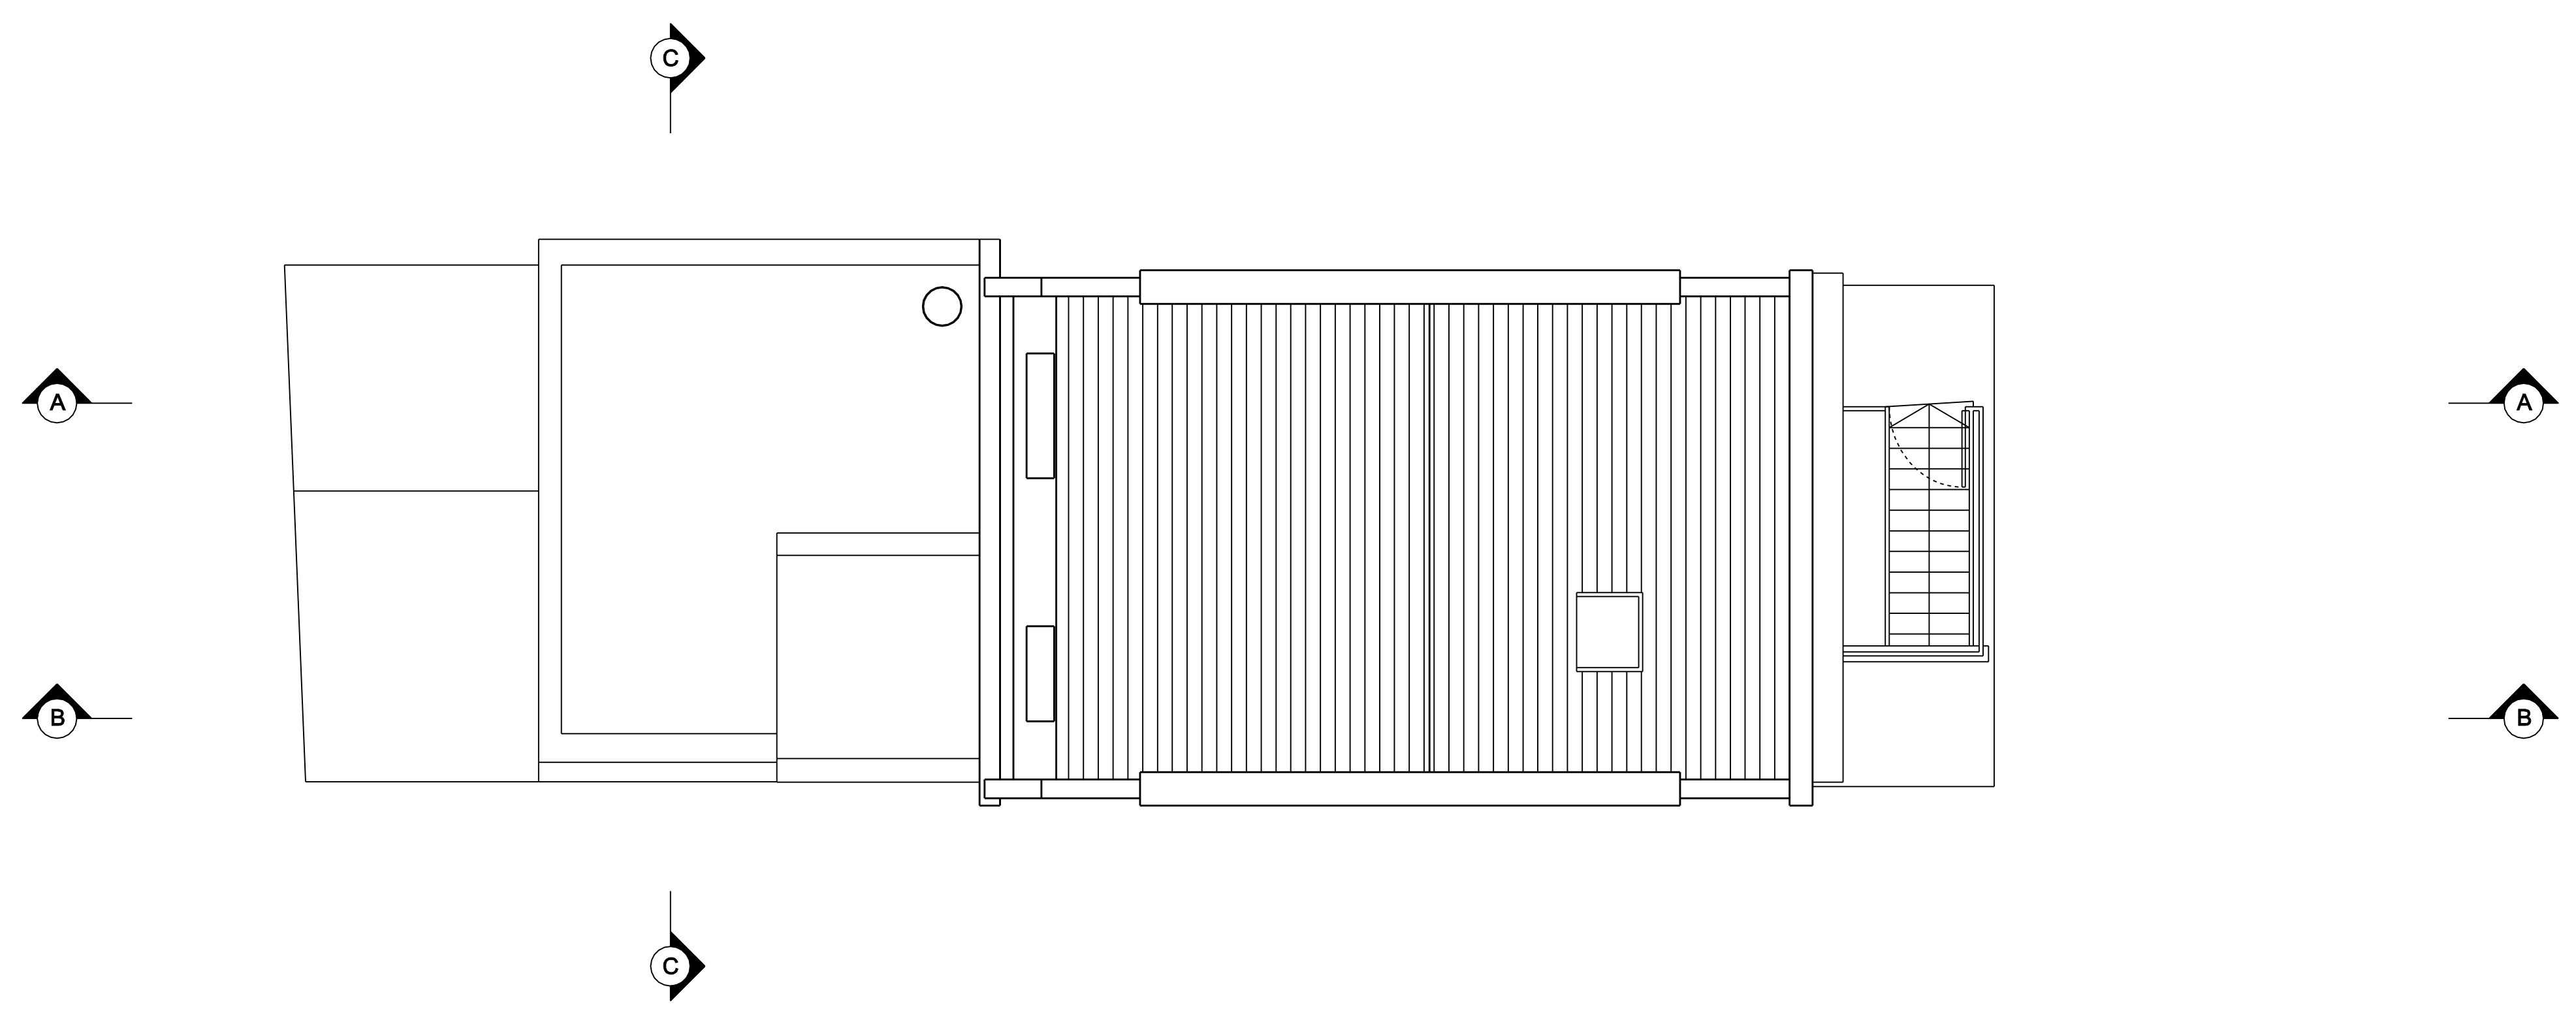


Roof Plan

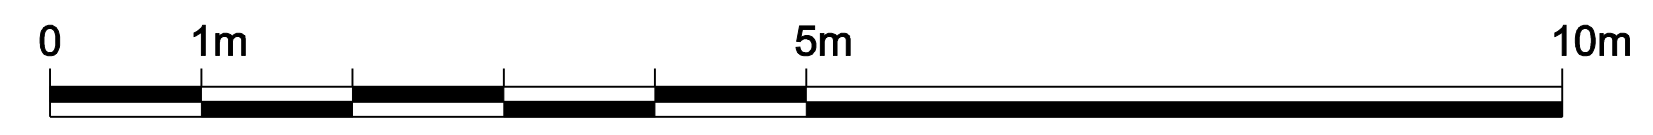


Written dimensions to be taken in preference to scaled dimensions. The Contractor is responsible for checking all dimensions before work starts.

All work is to be carried out to the requirements, and to the satisfaction of the Local Authority. These drawings are for planning purposes only.

Any discrepancies to be brought to the attention of 4D Planning Consultants immediately.

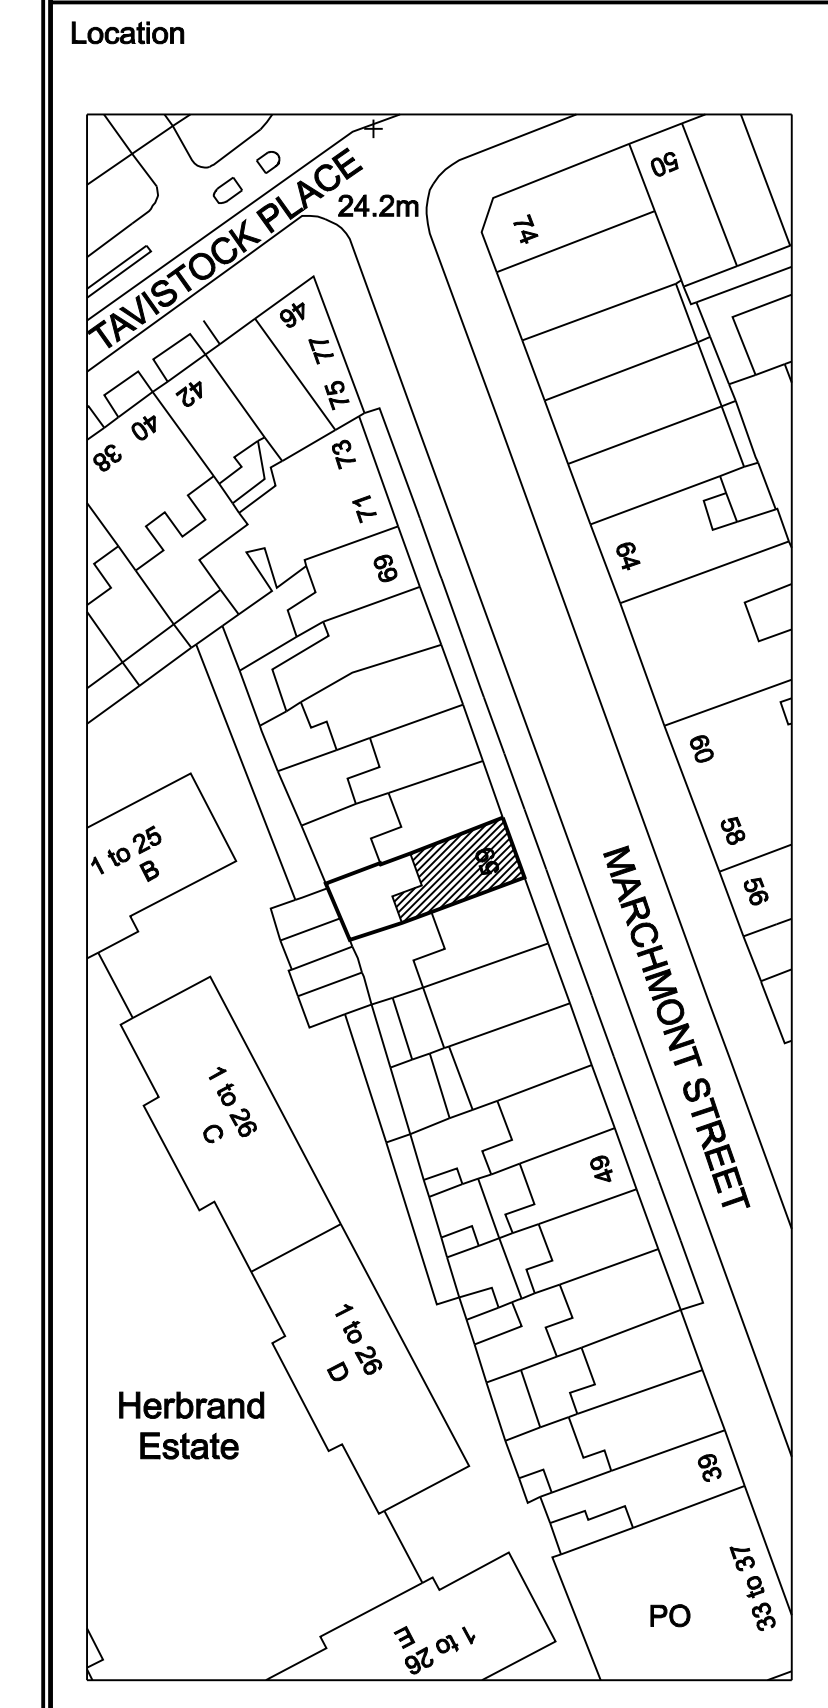

Rev	Date	Description	by	chk

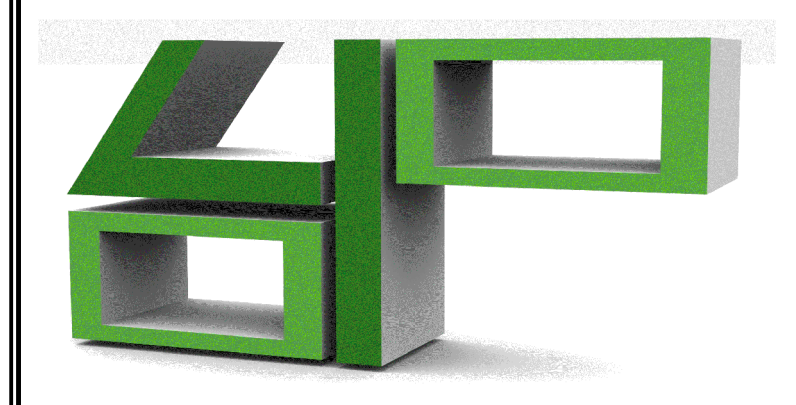


[www.GetMePlanning.com](http://www.GetMePlanning.com)

Client  
**Cliff Besley**

Project  
**59 Marchmont Street,  
WC1N 1AP**

Title  
**Existing Floor Plans 3**

Date	May 2014	/
Scale:	1:50 @ A1	
Drawing No.	MS03P	Rev

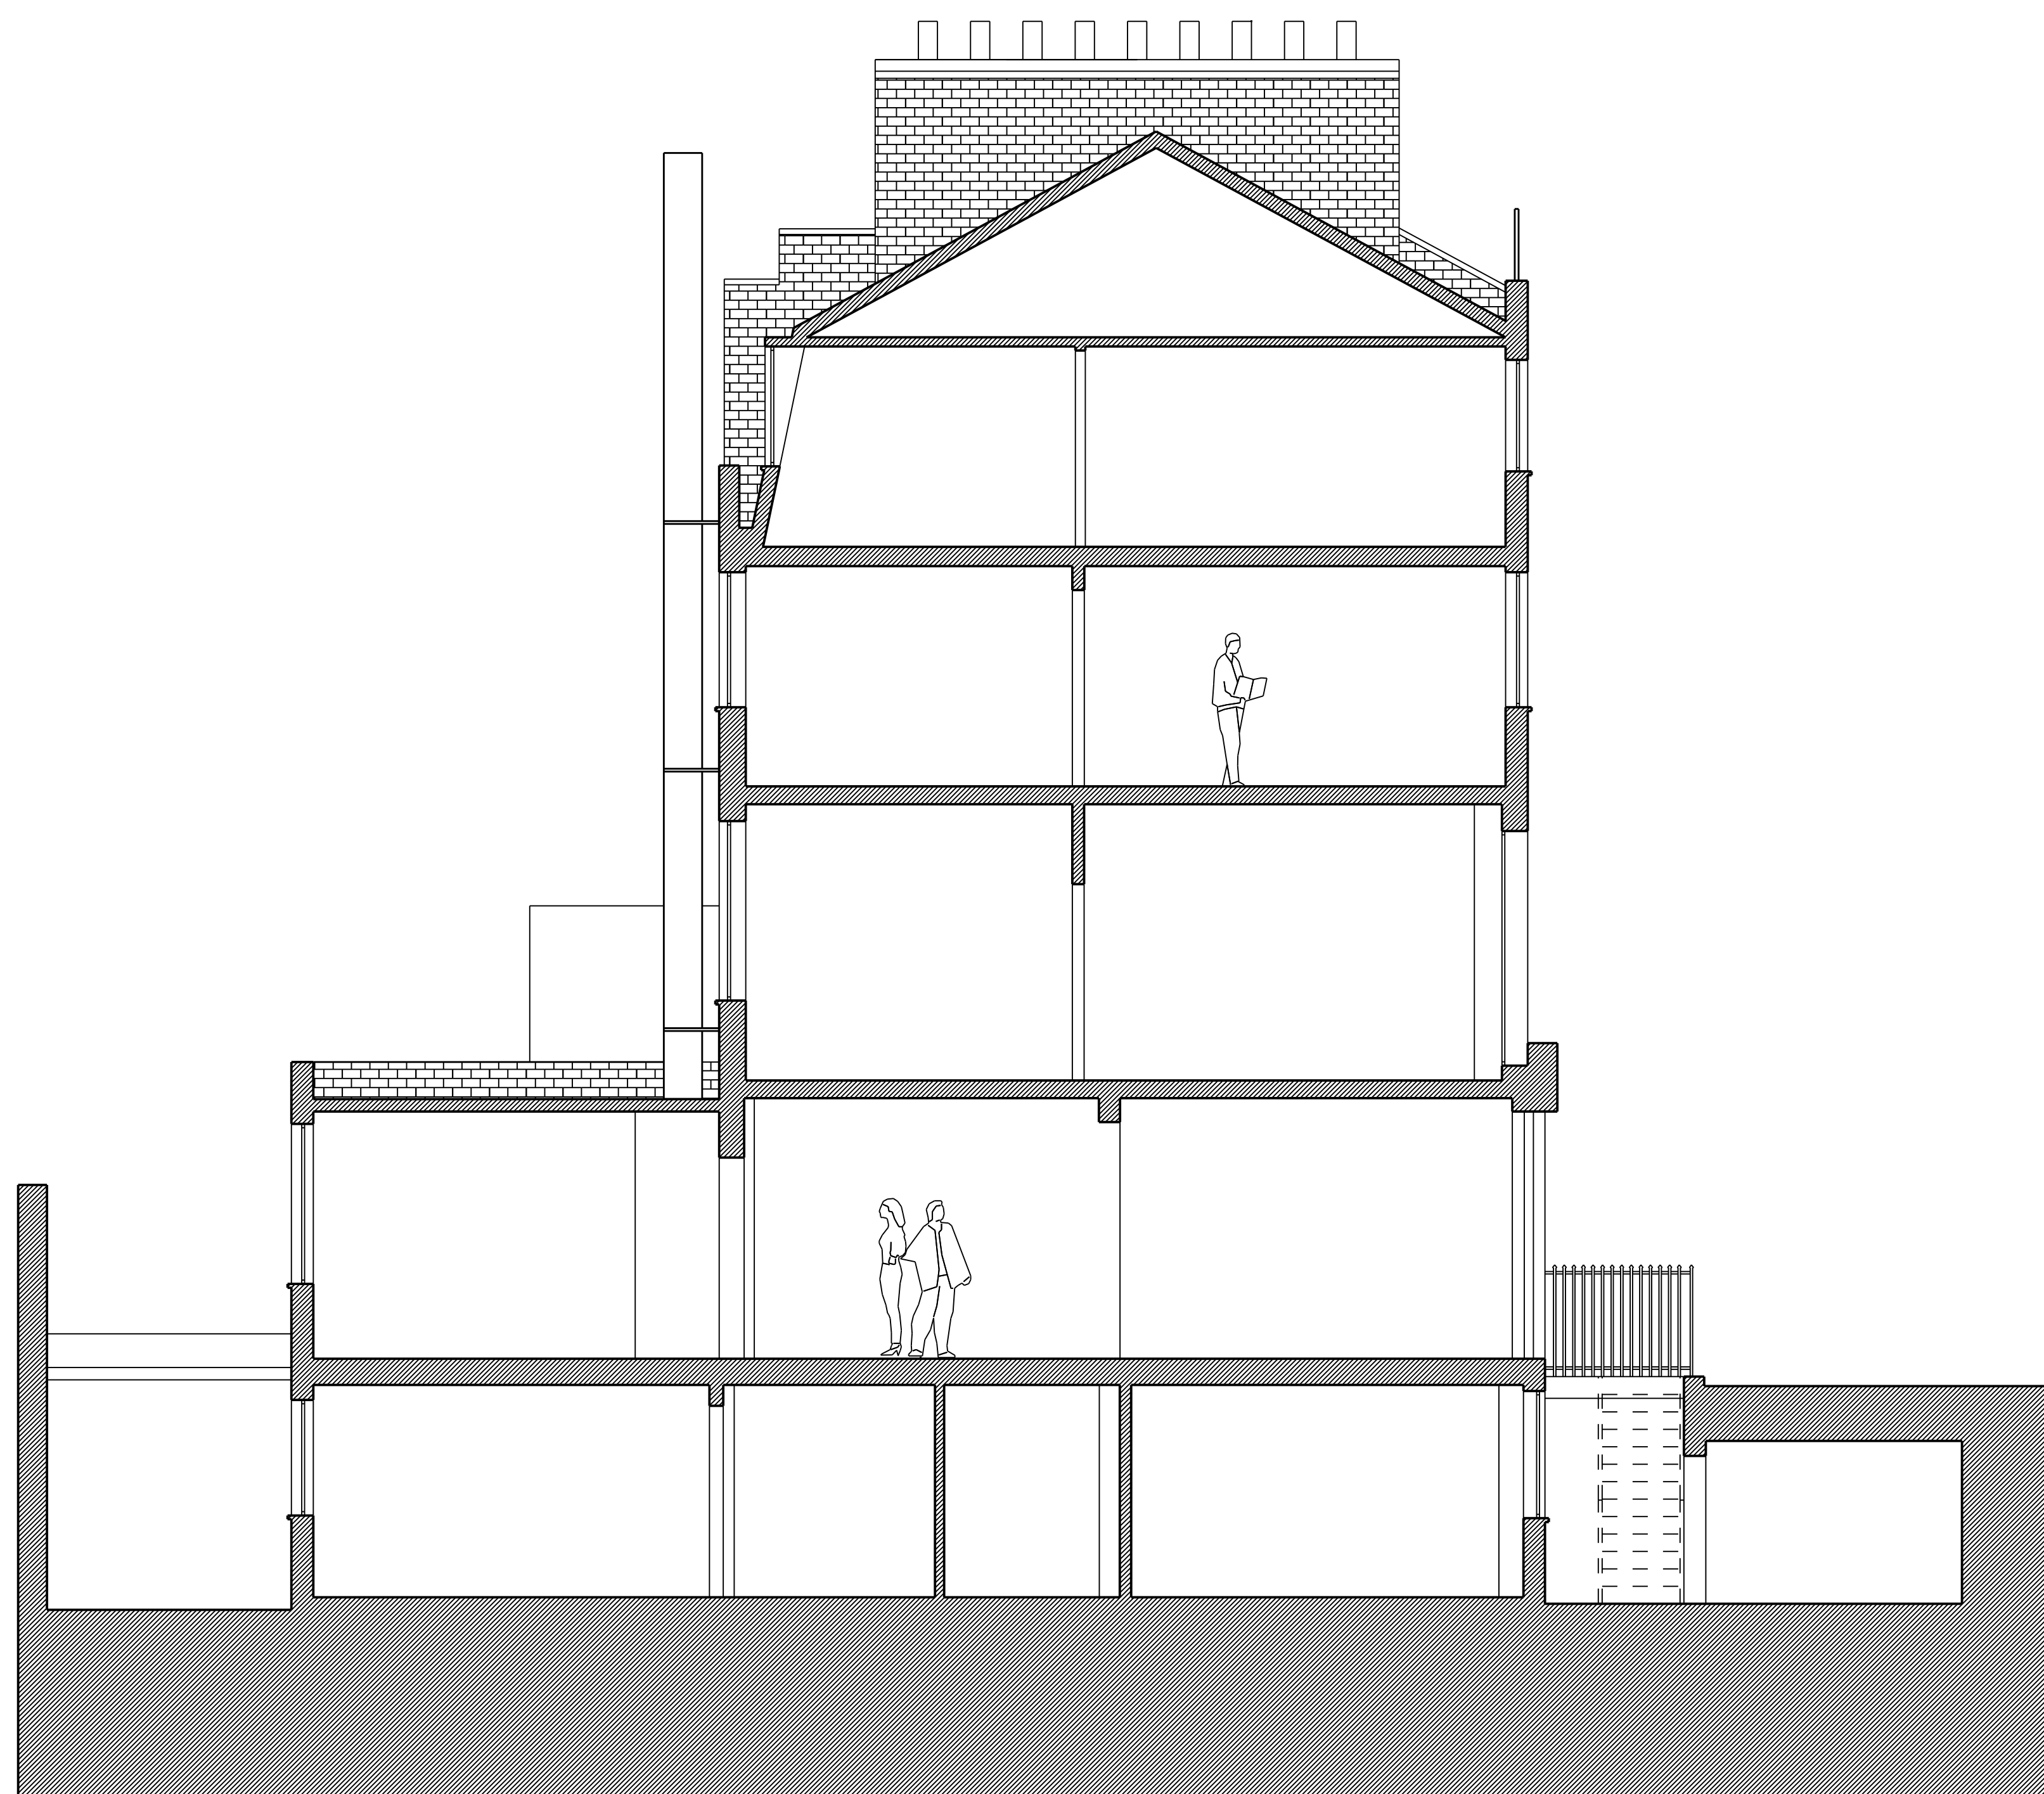


Written dimensions to be taken in preference to scaled dimensions. The Contractor is responsible for checking all dimensions before work starts.


All work is to be carried out to the requirements, and to the satisfaction of the Local Authority. These drawings are for planning purposes only.

Any discrepancies to be brought to the attention of 4D Planning Consultants immediately.

Location

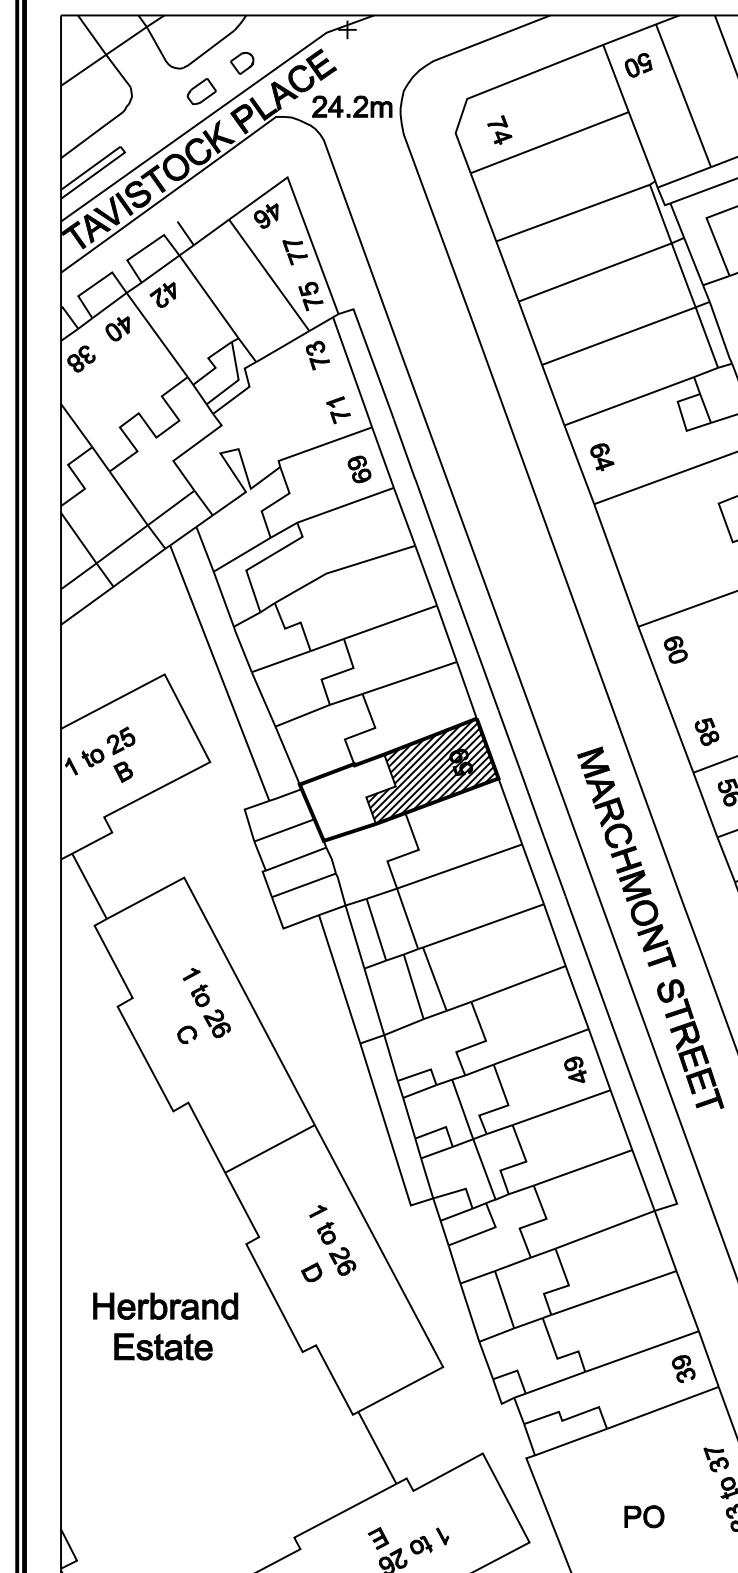

Rev	Date	Description	by	chk

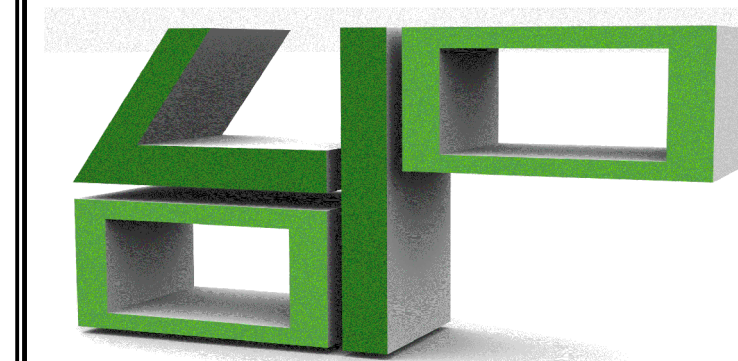

[www.GetMePlanning.com](http://www.GetMePlanning.com)


Client  
**Cliff Besley**

Project  
**59 Marchmont Street,  
WC1N 1AP**

Title  
**Existing Section AA**

Date	May 2014	/
Scale:	1:50 @ A1	
Drawing No.	MS01S	Rev



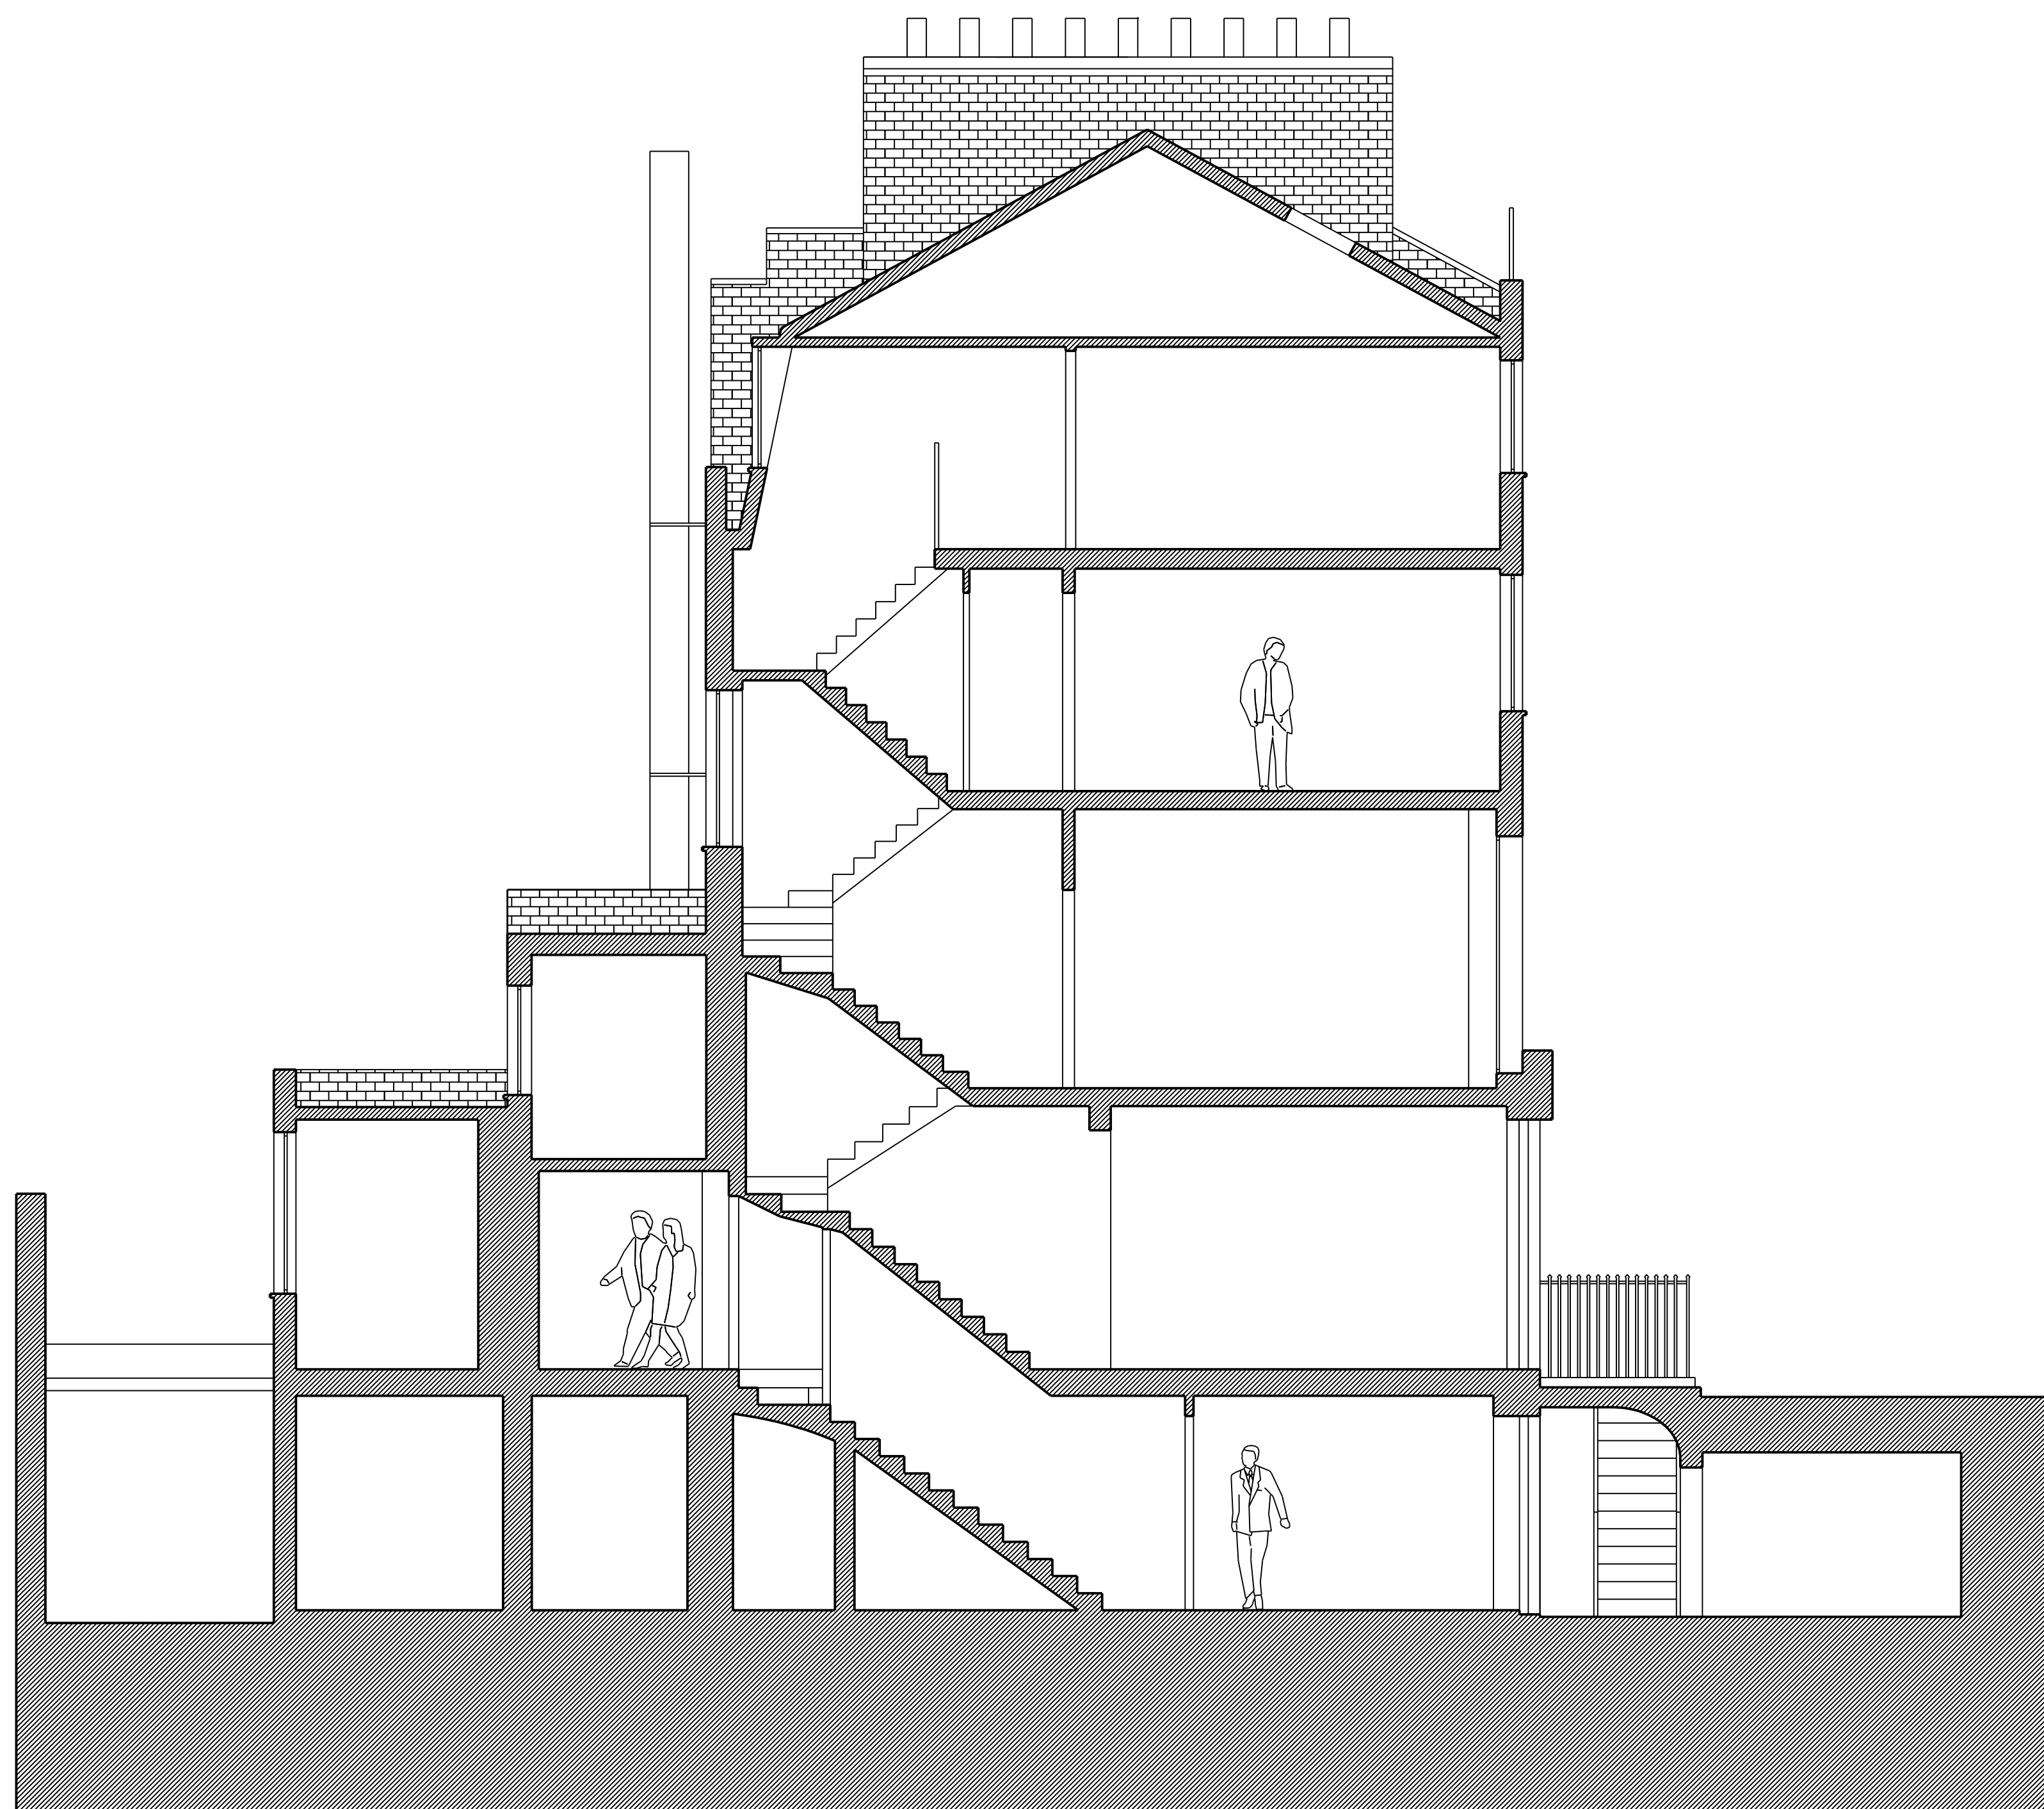


Written dimensions to be taken in preference to scaled dimensions. The Contractor is responsible for checking all dimensions before work starts.


All work is to be carried out to the requirements, and to the satisfaction of the Local Authority. These drawings are for planning purposes only.

Any discrepancies to be brought to the attention of 4D Planning Consultants immediately.

Location

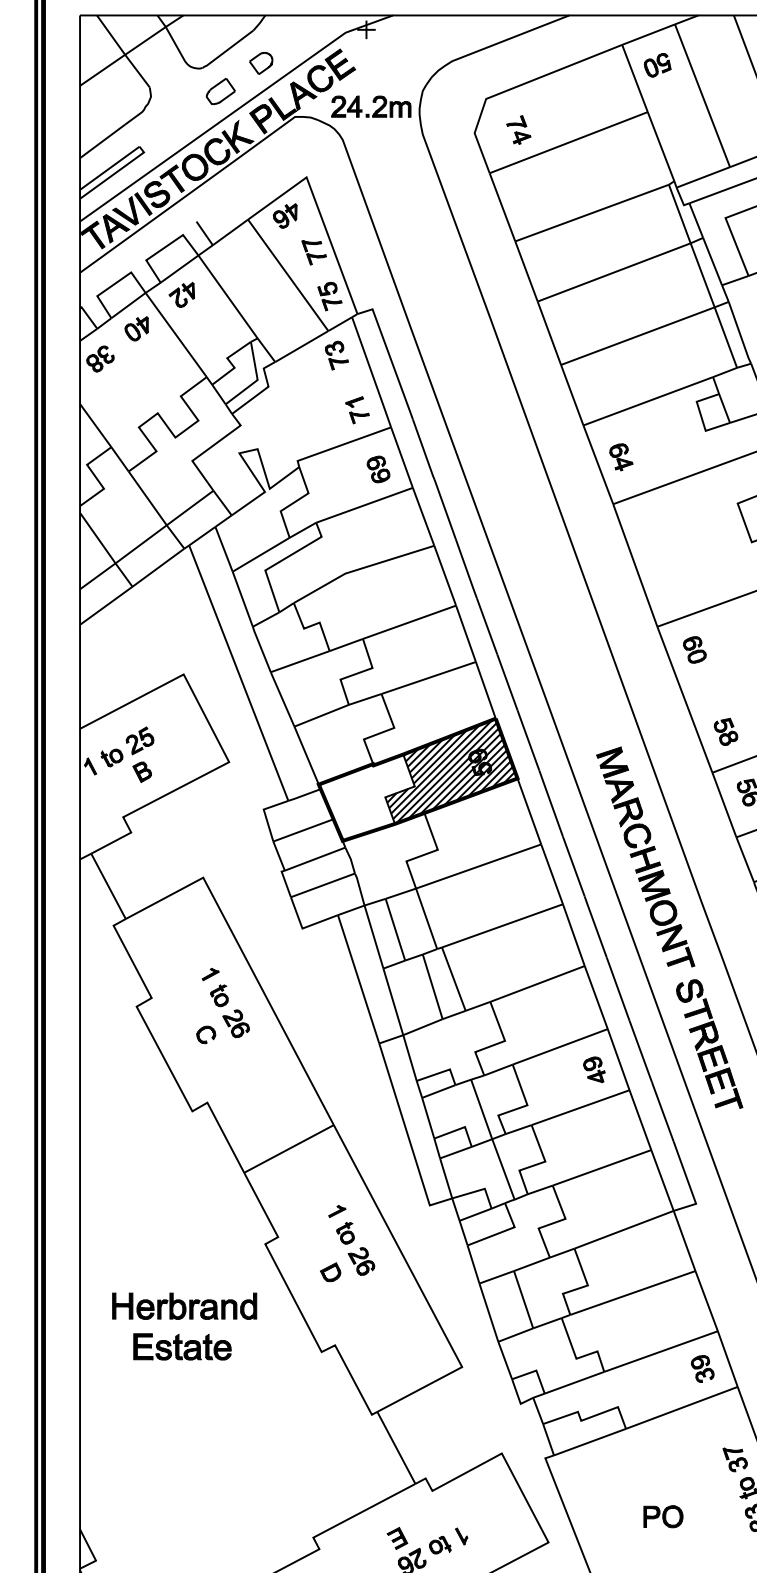

Rev	Date	Description	by	chk

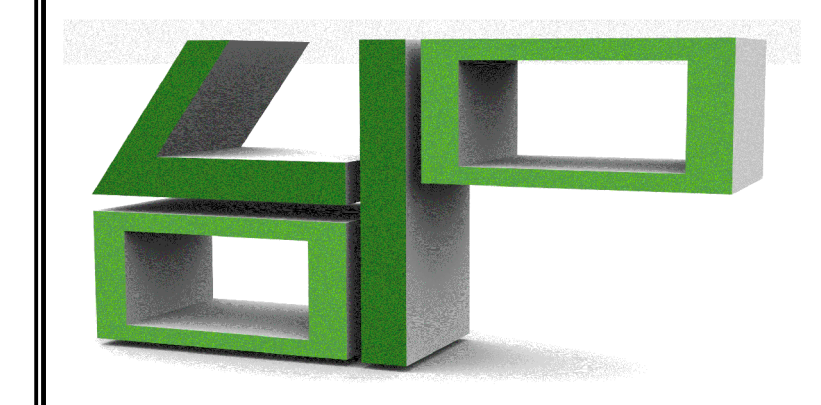


[www.GetMePlanning.com](http://www.GetMePlanning.com)

Client  
**Cliff Besley**

Project  
**59 Marchmont Street,  
WC1N 1AP**

Title  
**Existing Section BB**

Date	May 2014	/
Scale:	1:50 @ A1	
Drawing No.	MS02S	Rev

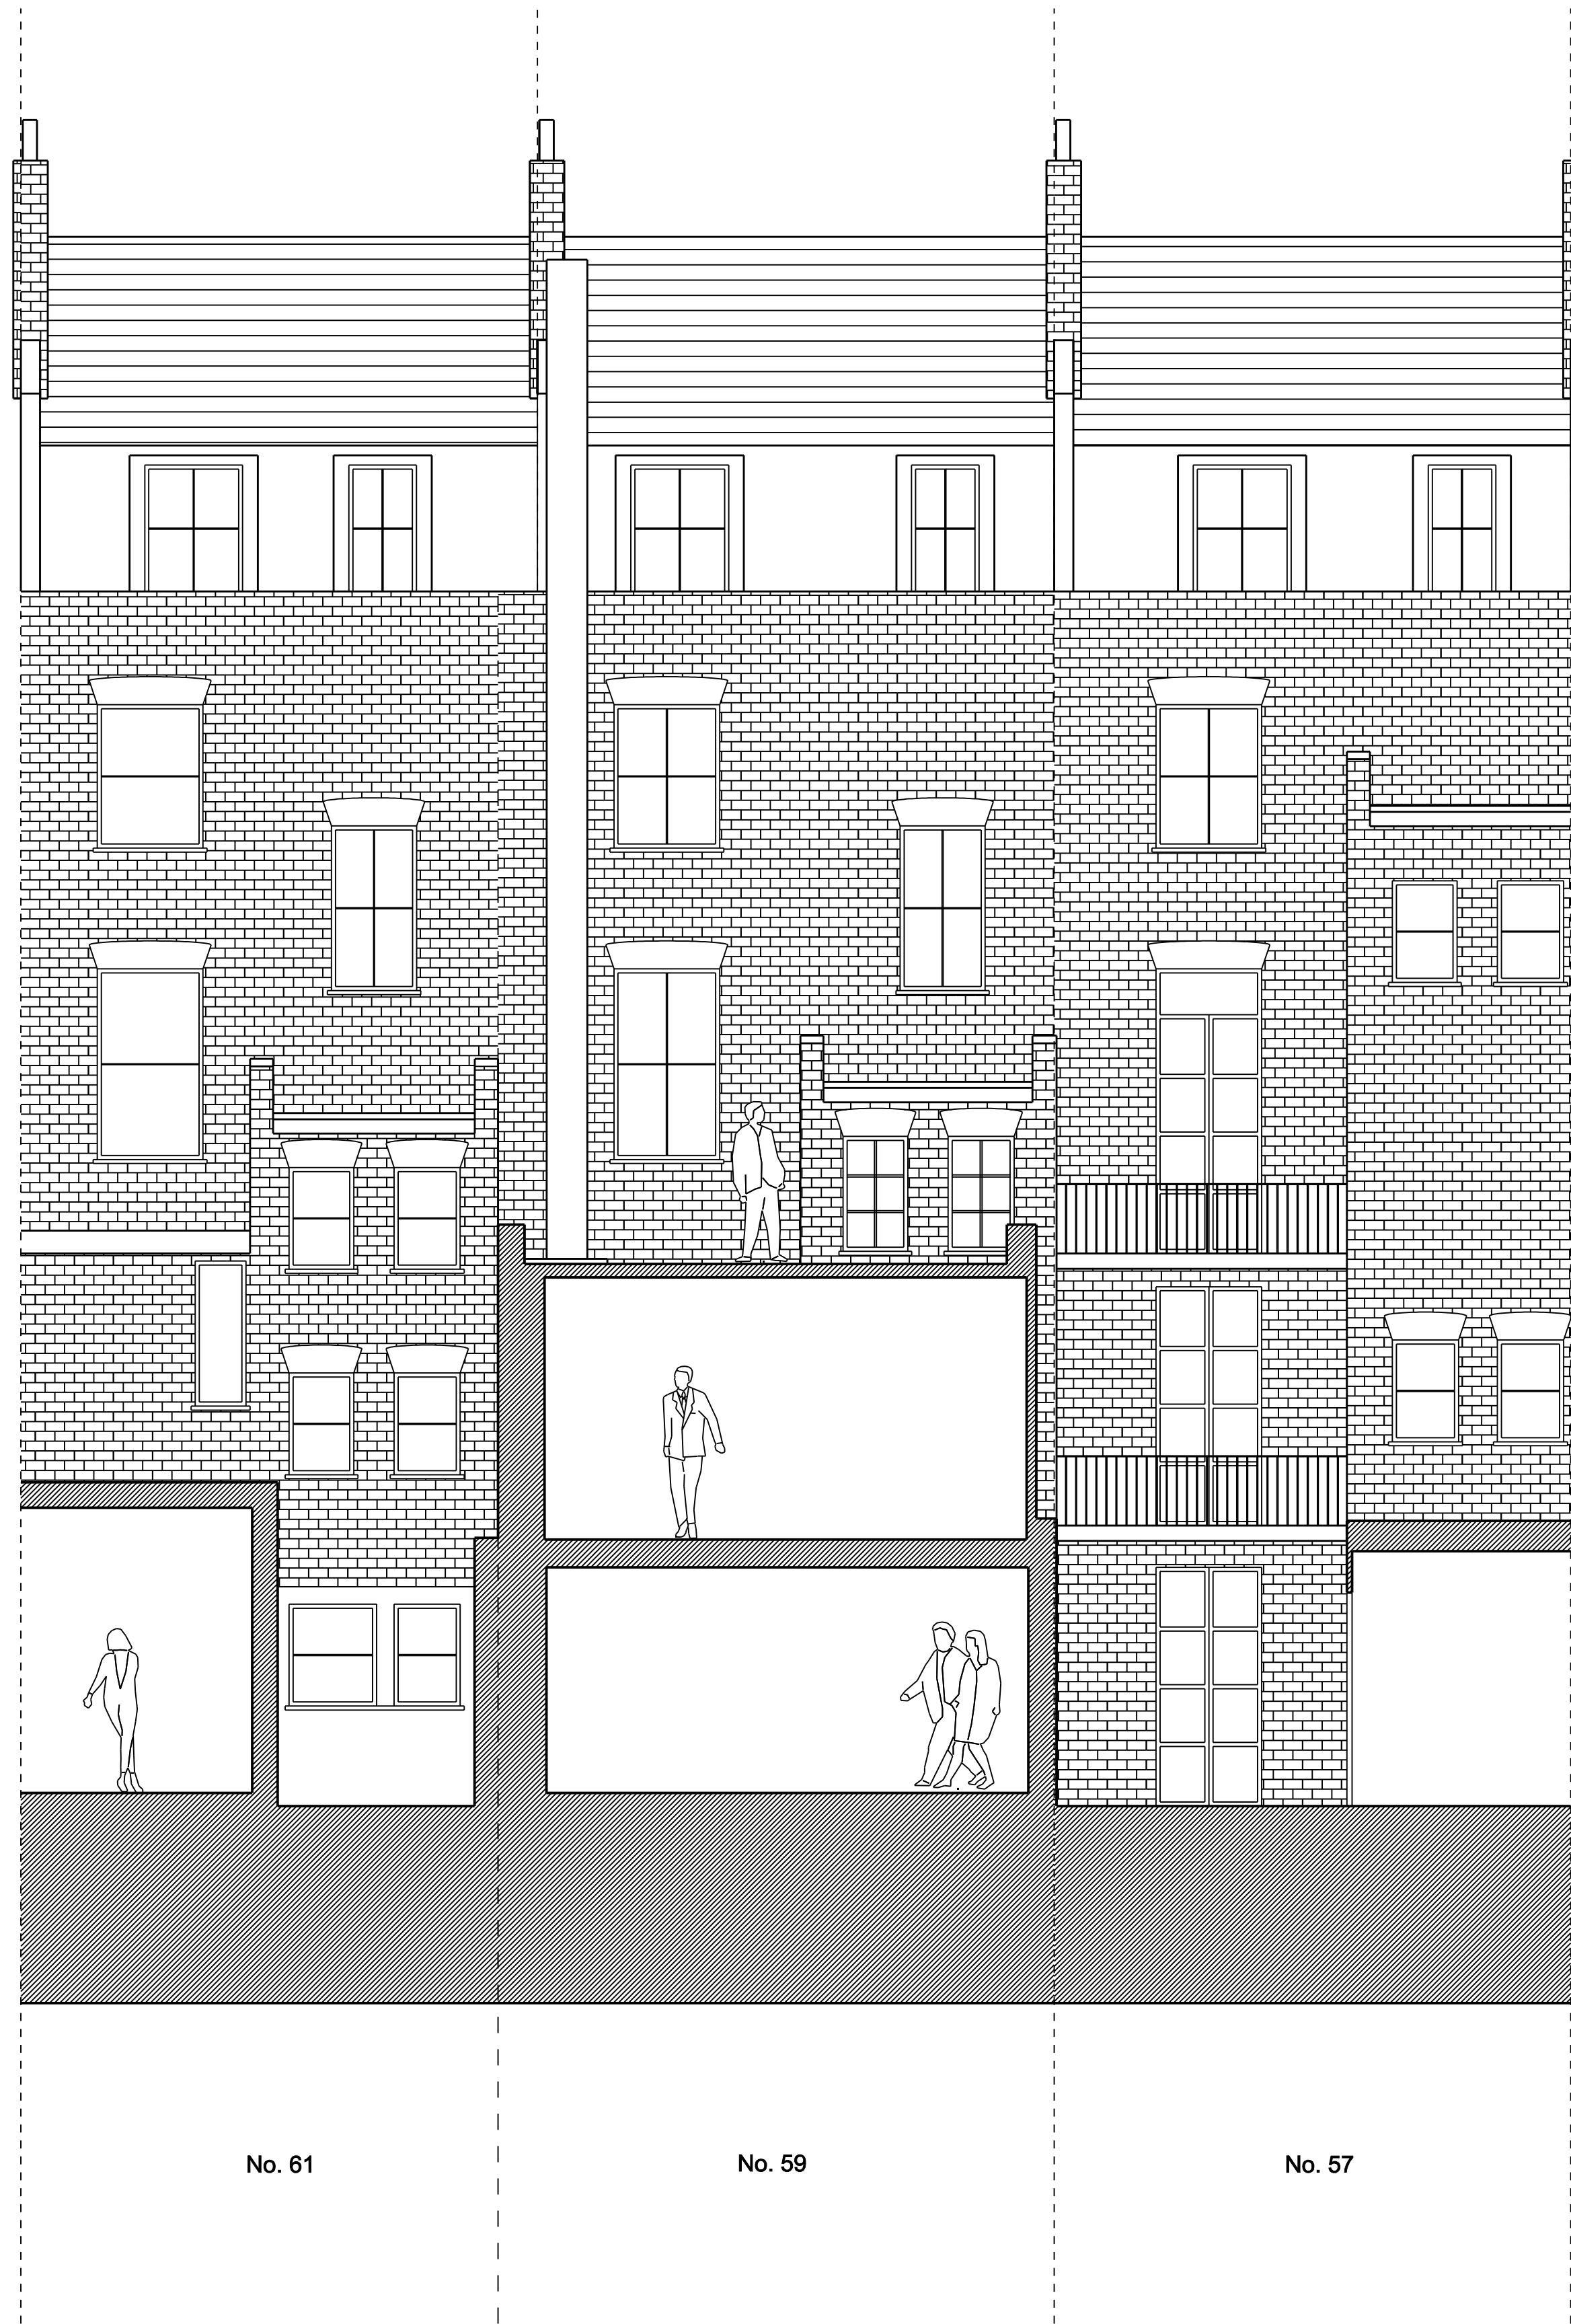


Written dimensions to be taken in preference to scaled dimensions. The Contractor is responsible for checking all dimensions before work starts.


All work is to be carried out to the requirements, and to the satisfaction of the Local Authority. These drawings are for planning purposes only.

Any discrepancies to be brought to the attention of 4D Planning Consultants immediately.

Location

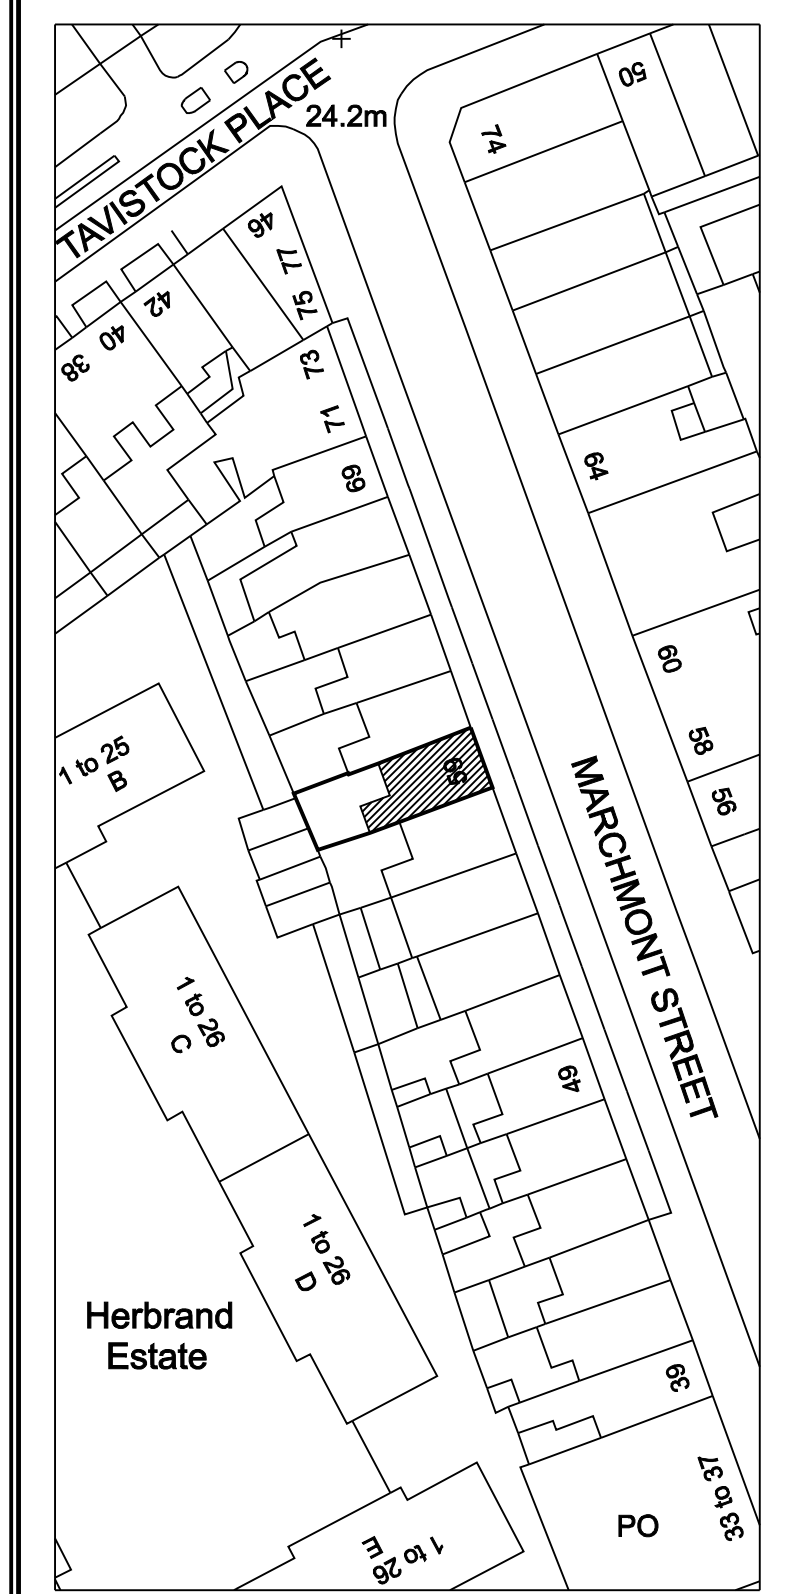

Rev	Date	Description	by	chk

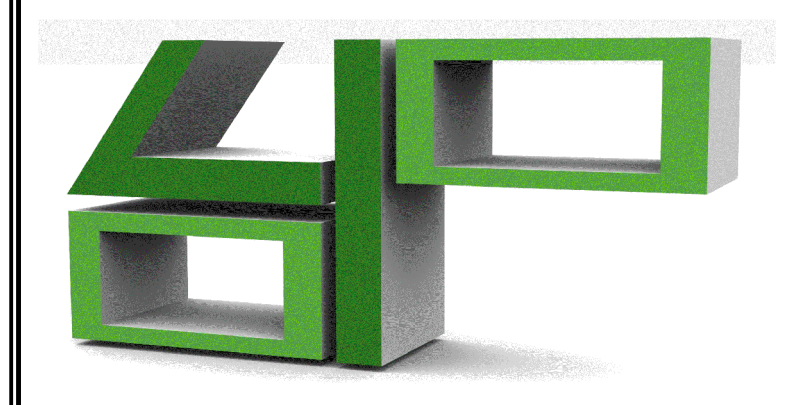

[www.GetMePlanning.com](http://www.GetMePlanning.com)

Client  
**Cliff Besley**

Project  
**59 Marchmont Street,  
WC1N 1AP**

Title  
**Existing Section CC**

Date	May 2014	/
Scale:	1:50 @ A1	
Drawing No.	MS03S	Rev






Written dimensions to be taken in preference to scaled dimensions. The Contractor is responsible for checking all dimensions before work starts.

All work is to be carried out to the requirements, and to the satisfaction of the Local Authority. These drawings are for planning purposes only.

Any discrepancies to be brought to the attention of 4D Planning Consultants immediately.

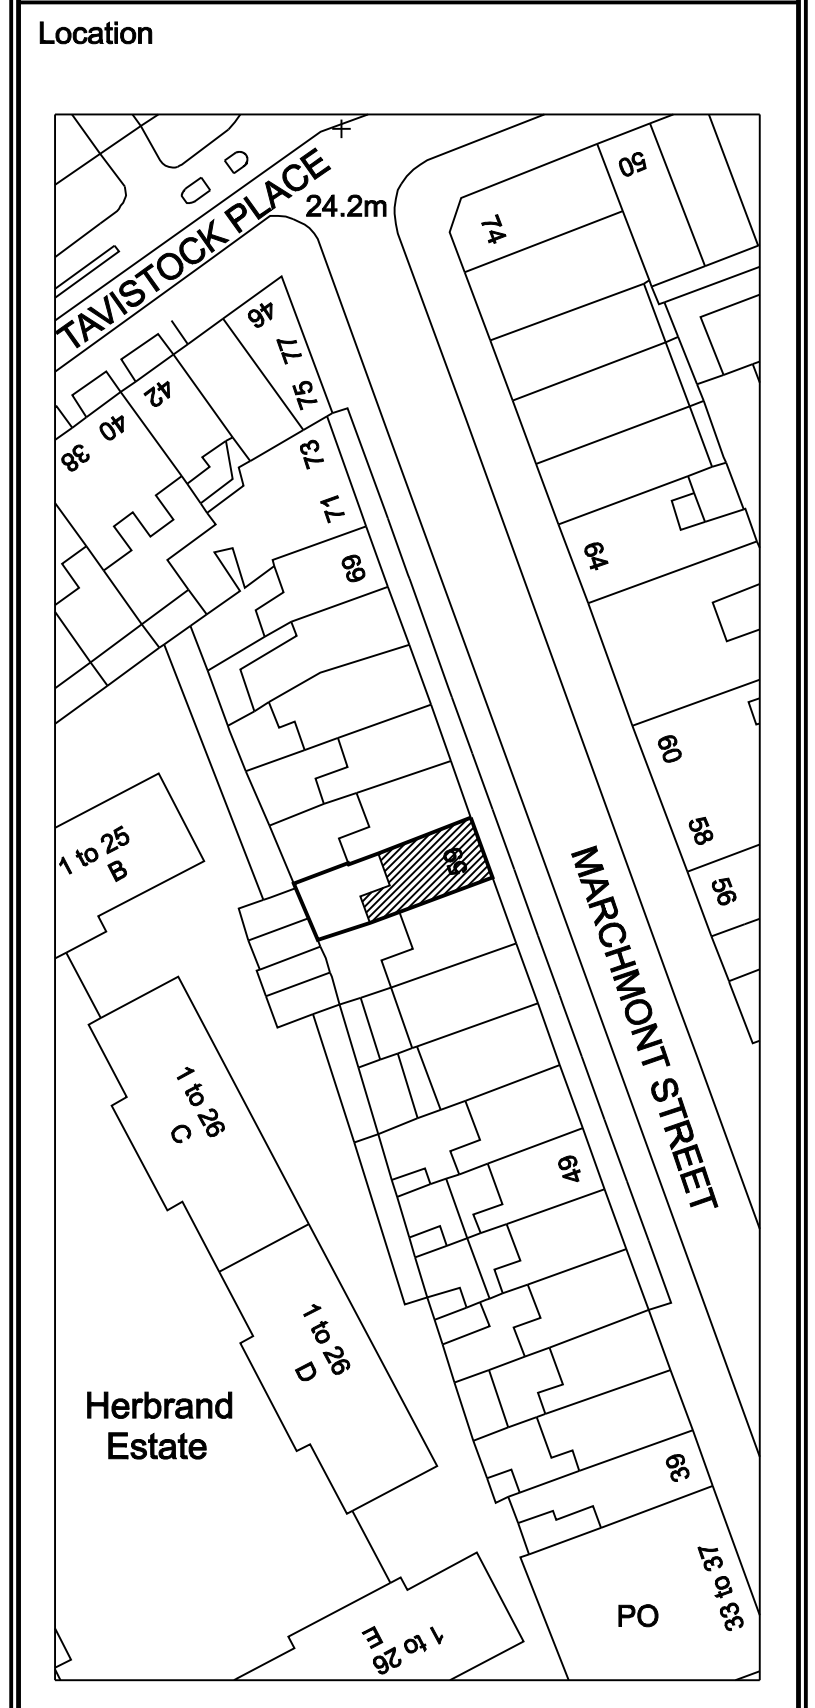

Rev	Date	Description	by	chk


[www.GetMePlanning.com](http://www.GetMePlanning.com)

Client  
**Cliff Besley**

Project  
**59 Marchmont Street,  
WC1N 1AP**

Title  
**Existing Front Elevation**

Date	May 2014	/
Scale:	1:50 @ A1	
Drawing No.	MS01E	Rev

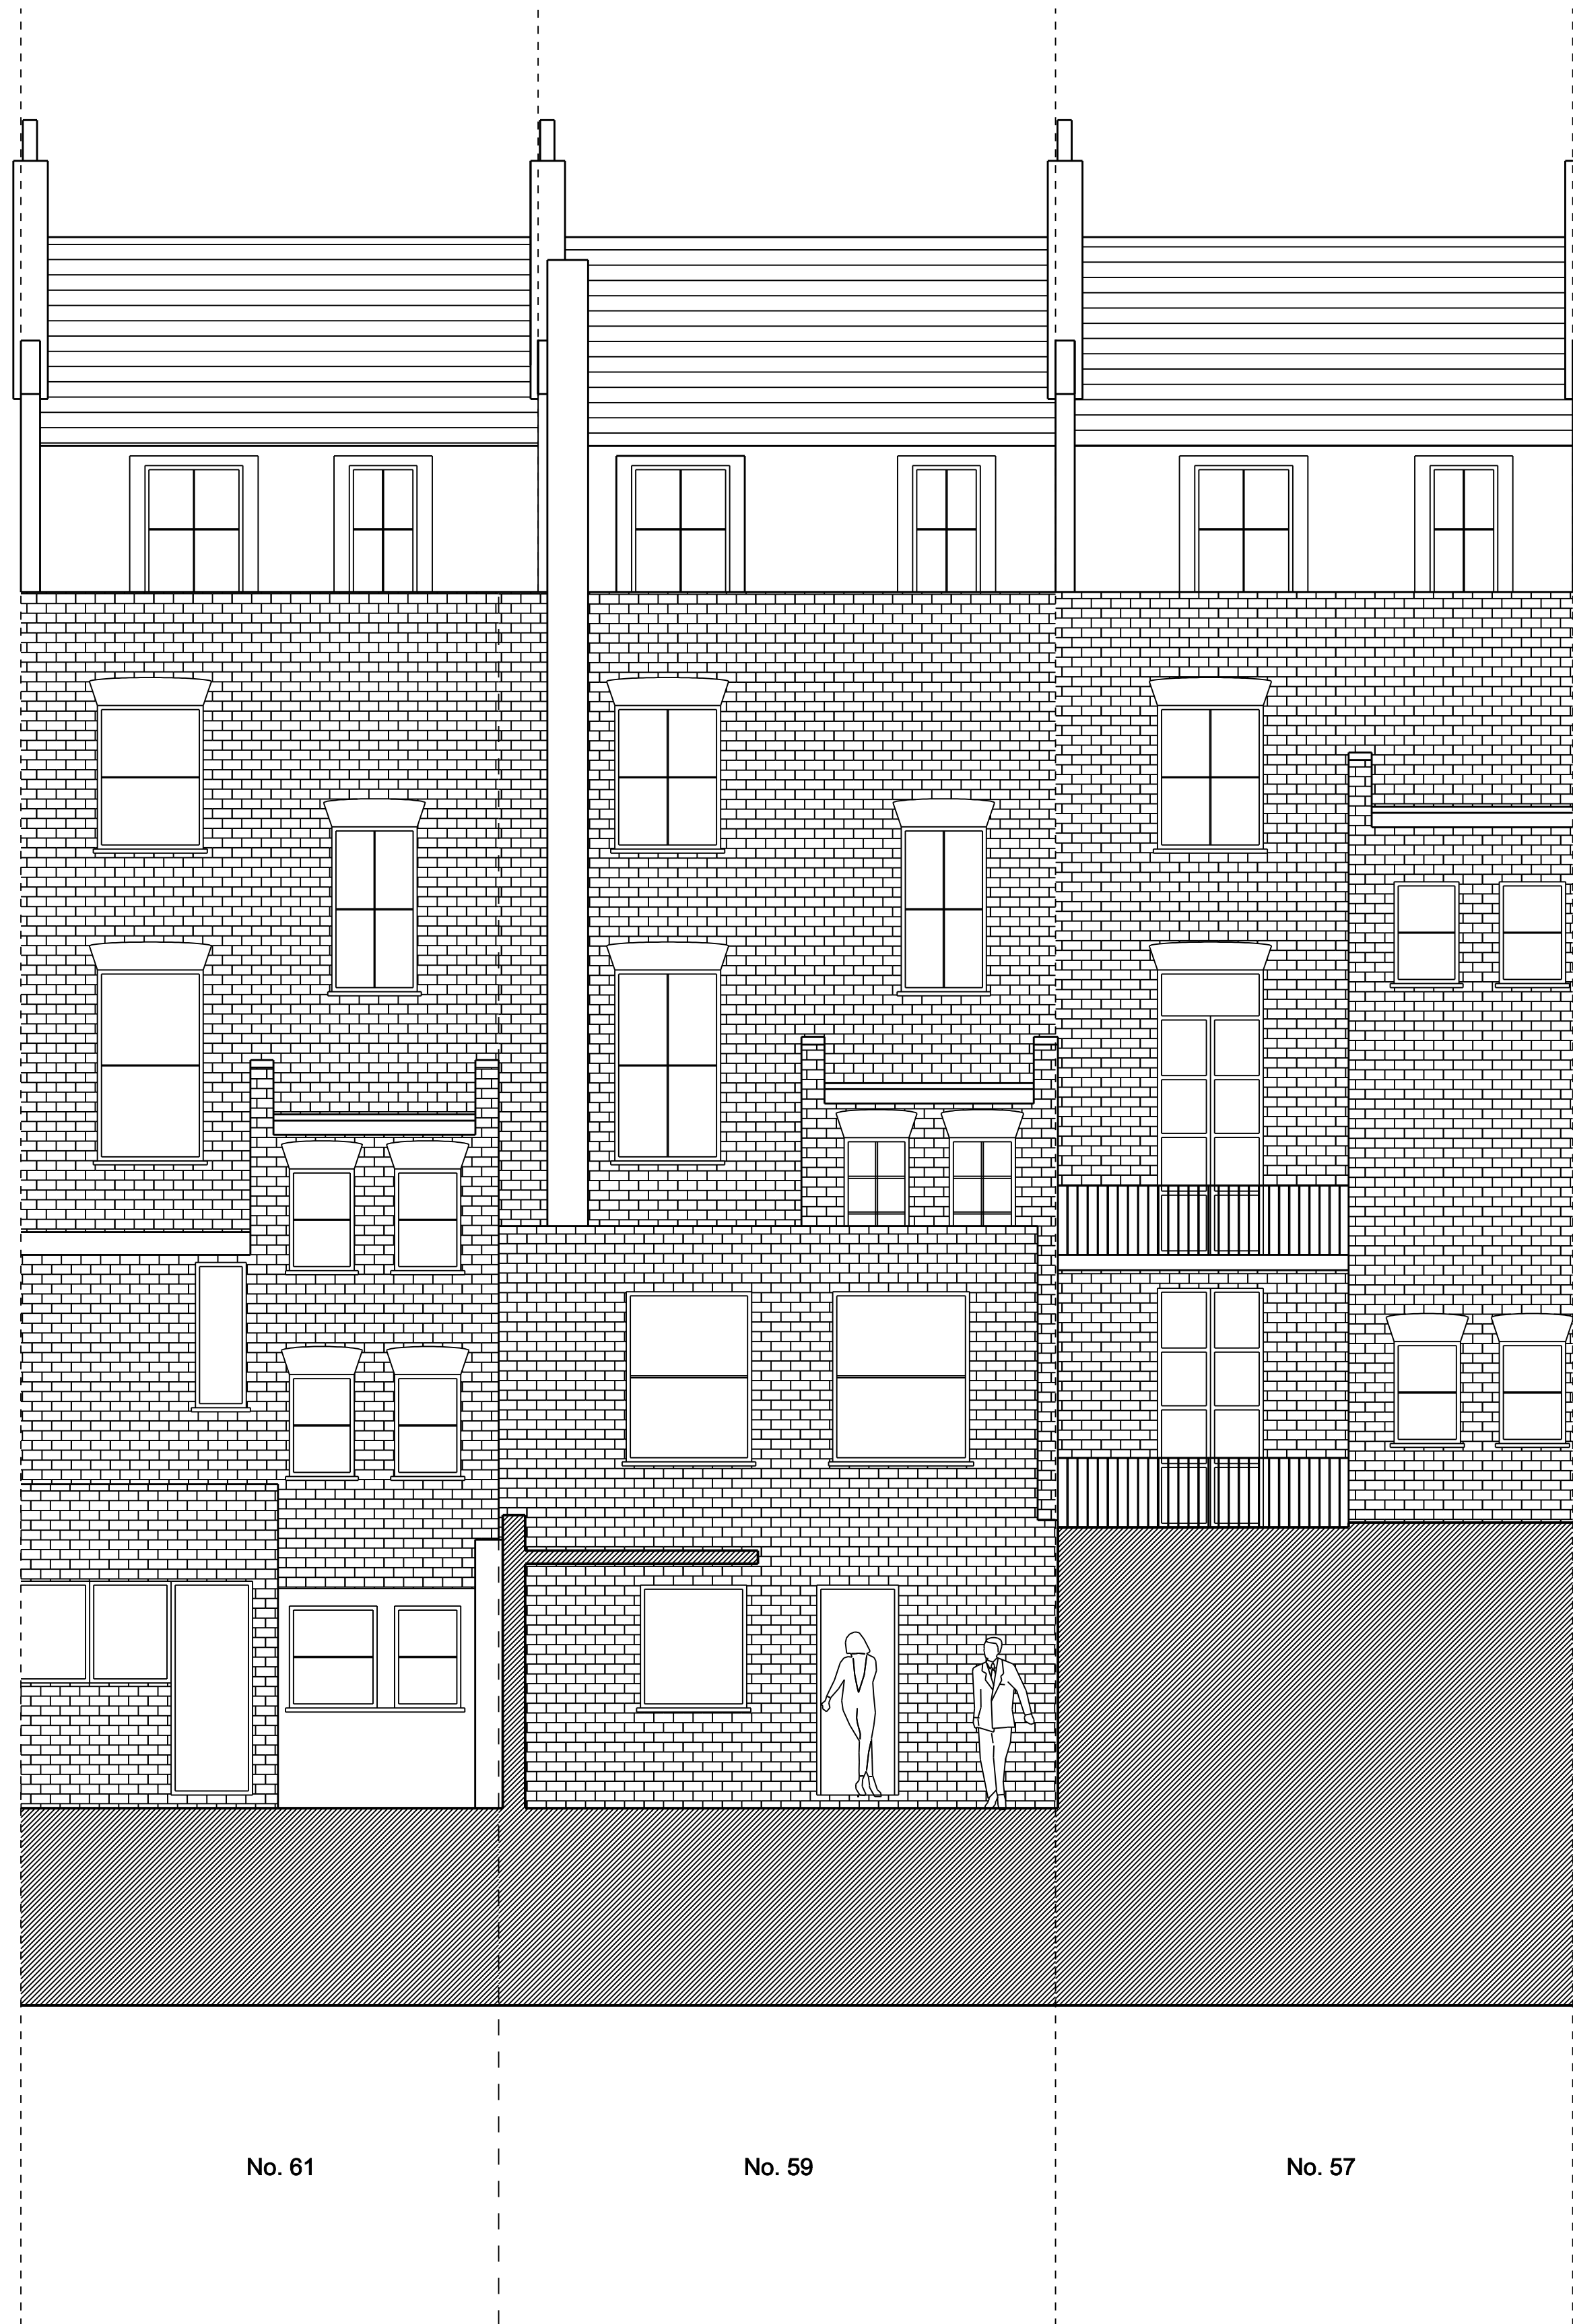


Written dimensions to be taken in preference to scaled dimensions. The Contractor is responsible for checking all dimensions before work starts.


All work is to be carried out to the requirements, and to the satisfaction of the Local Authority. These drawings are for planning purposes only.

Any discrepancies to be brought to the attention of 4D Planning Consultants immediately.

Location

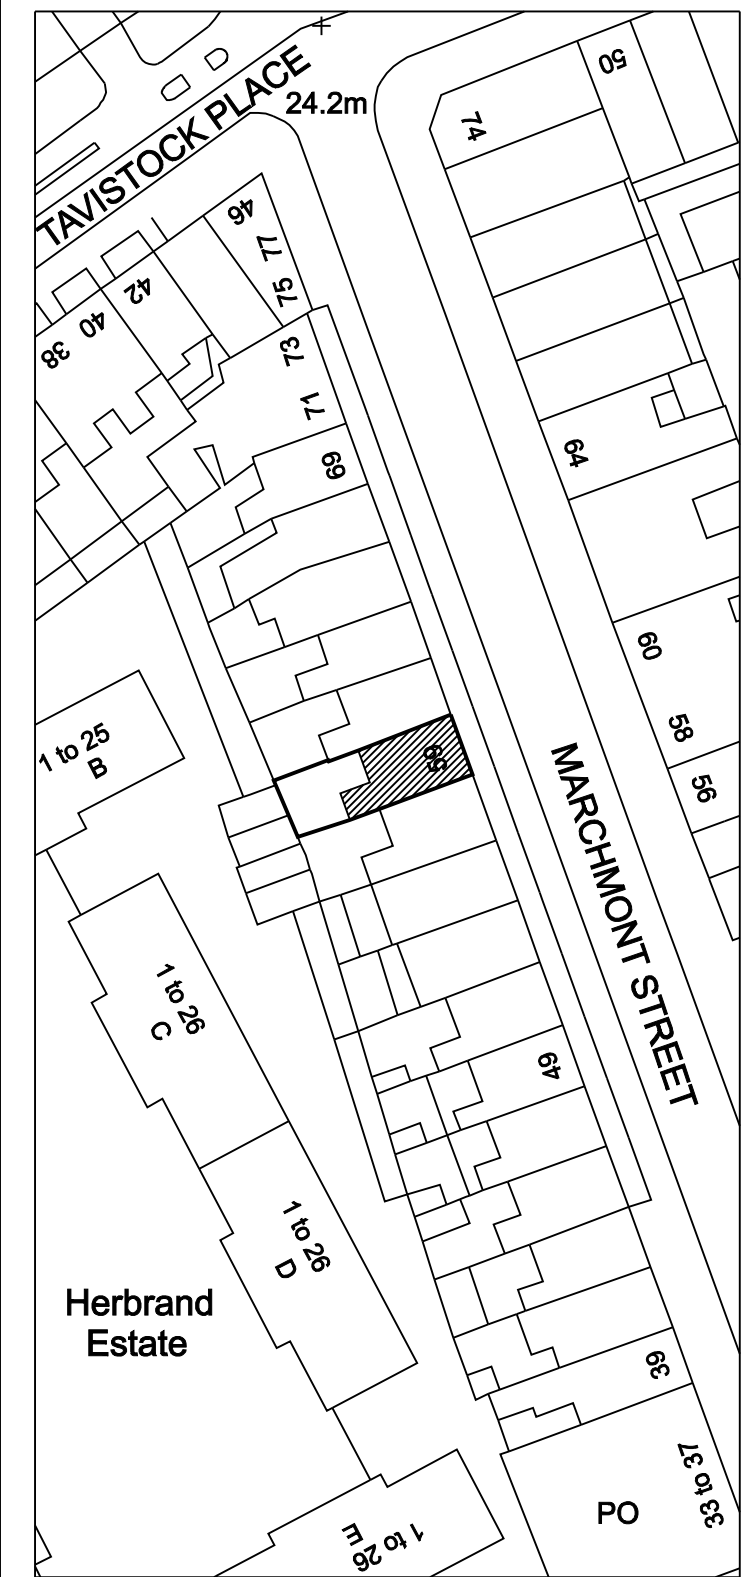

Rev	Date	Description	by	chk

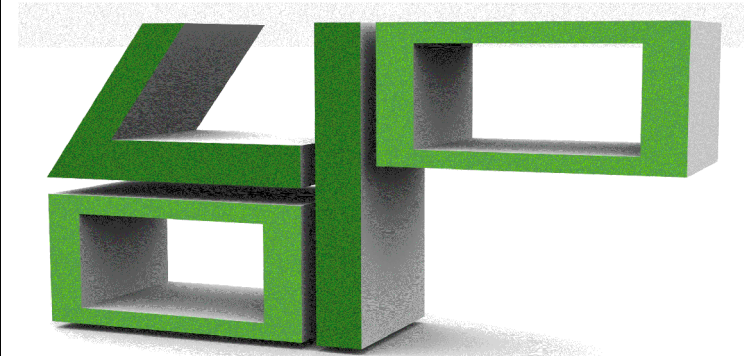

[www.GetMePlanning.com](http://www.GetMePlanning.com)

Client  
**Cliff Besley**

Project  
**59 Marchmont Street,  
WC1N 1AP**

Title  
**Existing Rear Elevation**

Date	May 2014	/
Scale:	1:50 @ A1	
Drawing No.	MS02E	Rev