

# UNDERCOVER

ARCHITECTURE LTD

Studio 2  
6 Regents Park Road  
London NW1 7TX  
T:+44 20 7209 9360  
E:info@undercoverarchitecture.com

<b>PROJECT TITLE</b>	11a PRIMROSE HILL ROAD
<b>CLIENT</b>	MR OLUSEGUN OSOBA
<b>DATE</b>	15 APRIL 2014
<b>SCALE</b>	1:100 @ A3 UNLESS NOTED OTHERWISE
<b>DRAWING TITLE</b>	FRONT ELEVATION
<b>DRAWING N.</b>	A 300
<b>REVISION</b>	B - Revised PLANNING 15.04.14
<b>B</b>	PLANNING

This drawing is the copyright of Undercover Architecture Ltd and may not be copied, altered or reproduced in anyway or passed to a third party without written authority. All dimensions are subject to site survey and site verification. Do not scale.

KING HENRY'S ROAD



11 PRIMROSE HILL ROAD

No 13

EXISTING EAST ELEVATION

STOCK BRICKS TO MATCH ADJACENT PROPERTY

WHITE PAINTED TIMBER SLATS TO MATCH ADJACENT PROPERTIES ON TERRACE

LIVING WALL ON FLANK SIDE


WHITE PVC OR ALUMINIUM WINDOWS TO MATCH STYLE AND DETAILS OF OTHER WINDOWS ON TERRACE

LINE OF BOUNDARY FENCE TO BE REPLACED TO MATCH PVC REFURBISHED FENCE EITHER SIDE OF PROPERTY

KING HENRY'S ROAD

WHITE ELECTRIC LOUVRES IN FRONT OF FIXED PANE GLAZING TO MATCH WITH OTHER PROPERTIES ON THE TERRACE


DOOR STYLE TO MATCH EXISTING PROPERTY No. 11 PRIMROSE HILL ROAD

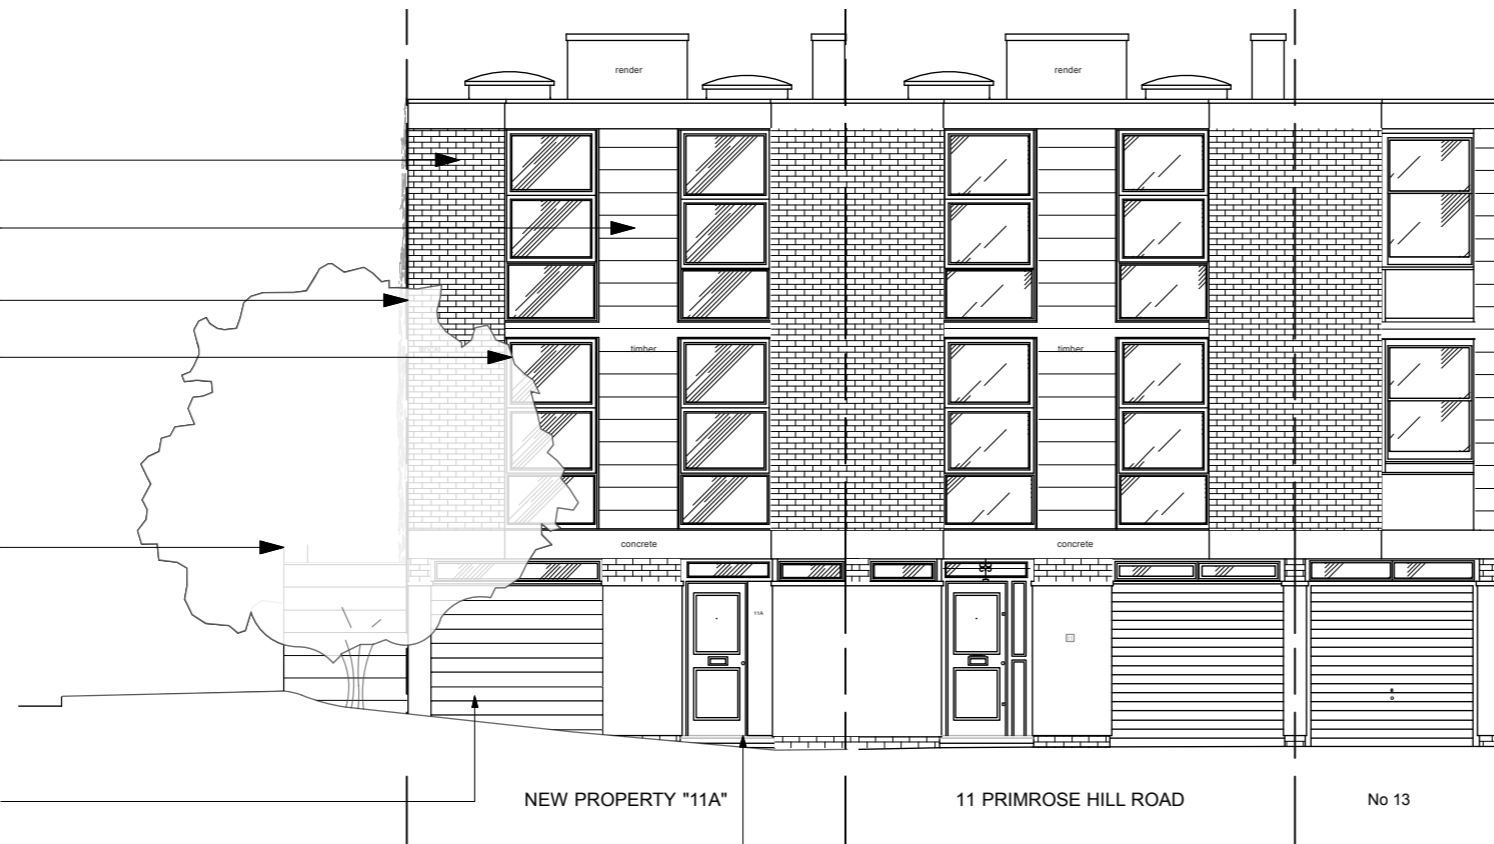

NEW PROPERTY "11A"

11 PRIMROSE HILL ROAD

No 13

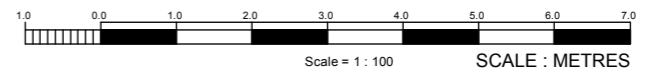

PROPOSED EAST ELEVATION