


0 Metres 5 10 15 20
Scale: 1:200 @ A3

17

60

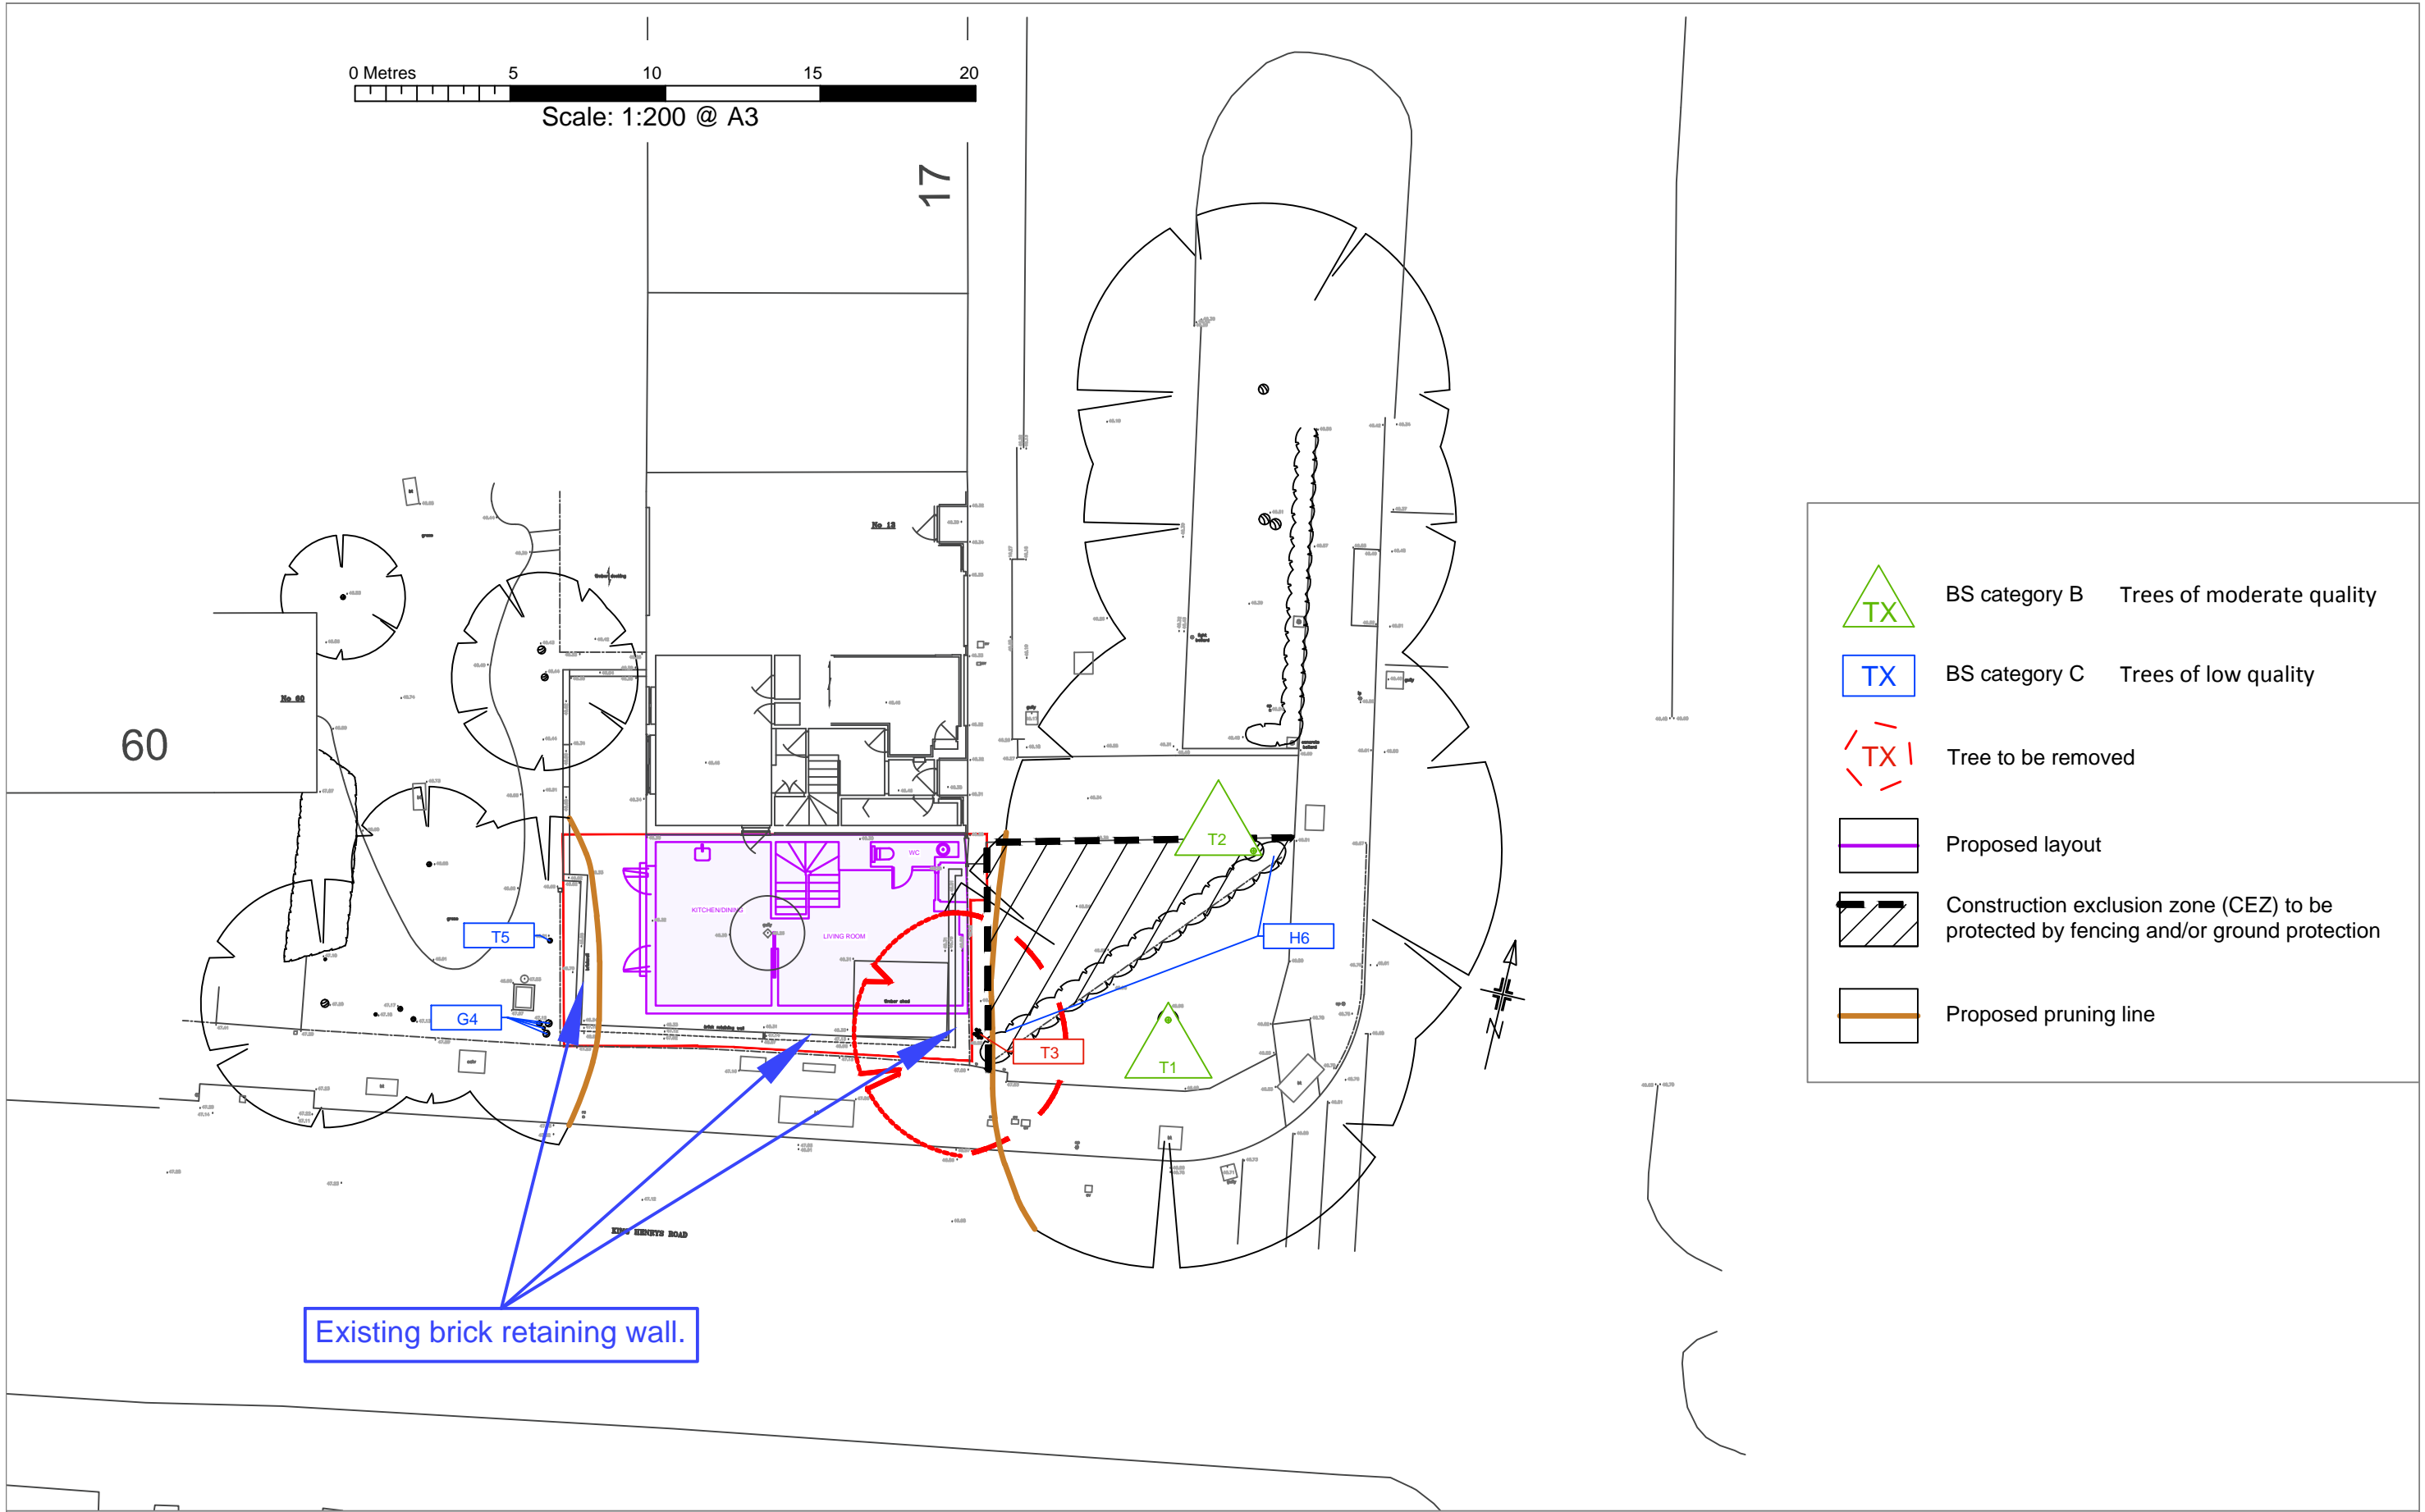

	BS category B	Trees of moderate quality
	BS category C	Trees of low quality
	Tree to be removed	
	Proposed layout	
	Construction exclusion zone (CEZ) to be protected by fencing and/or ground protection	
	Proposed pruning line	

Tree protection plan

Location of trees, categorisation & protection/management proposals for land adjoining 11 Primrose Hill Road, London

Permission is granted to scale from this drawing for Local Authority Planning Approval purposes relating to tree protection measures only. Where applicable this drawing is to be read in conjunction with the arboricultural report. This drawing is the copyright of Barrell Tree Consultancy 2014. ©

This drawing to be reproduced in colour only.
Barrell Plan Ref: 14020-BT1

Provided Plan Refs:
21691A-1 & Tracing of Barrell-Proposed Ground Floor Plan PDF



Field House, Fordingbridge Business Park,
Ashford Road, Fordingbridge SP6 1BY
Tel: 01425 651470 Fax: 01425 653449
www.barrelltreecare.co.uk