



EXISTING SECTION A-A
SCALE 1:50@A1 / 1:100@A3

KEY FLOOR PLAN
SCALE N/A

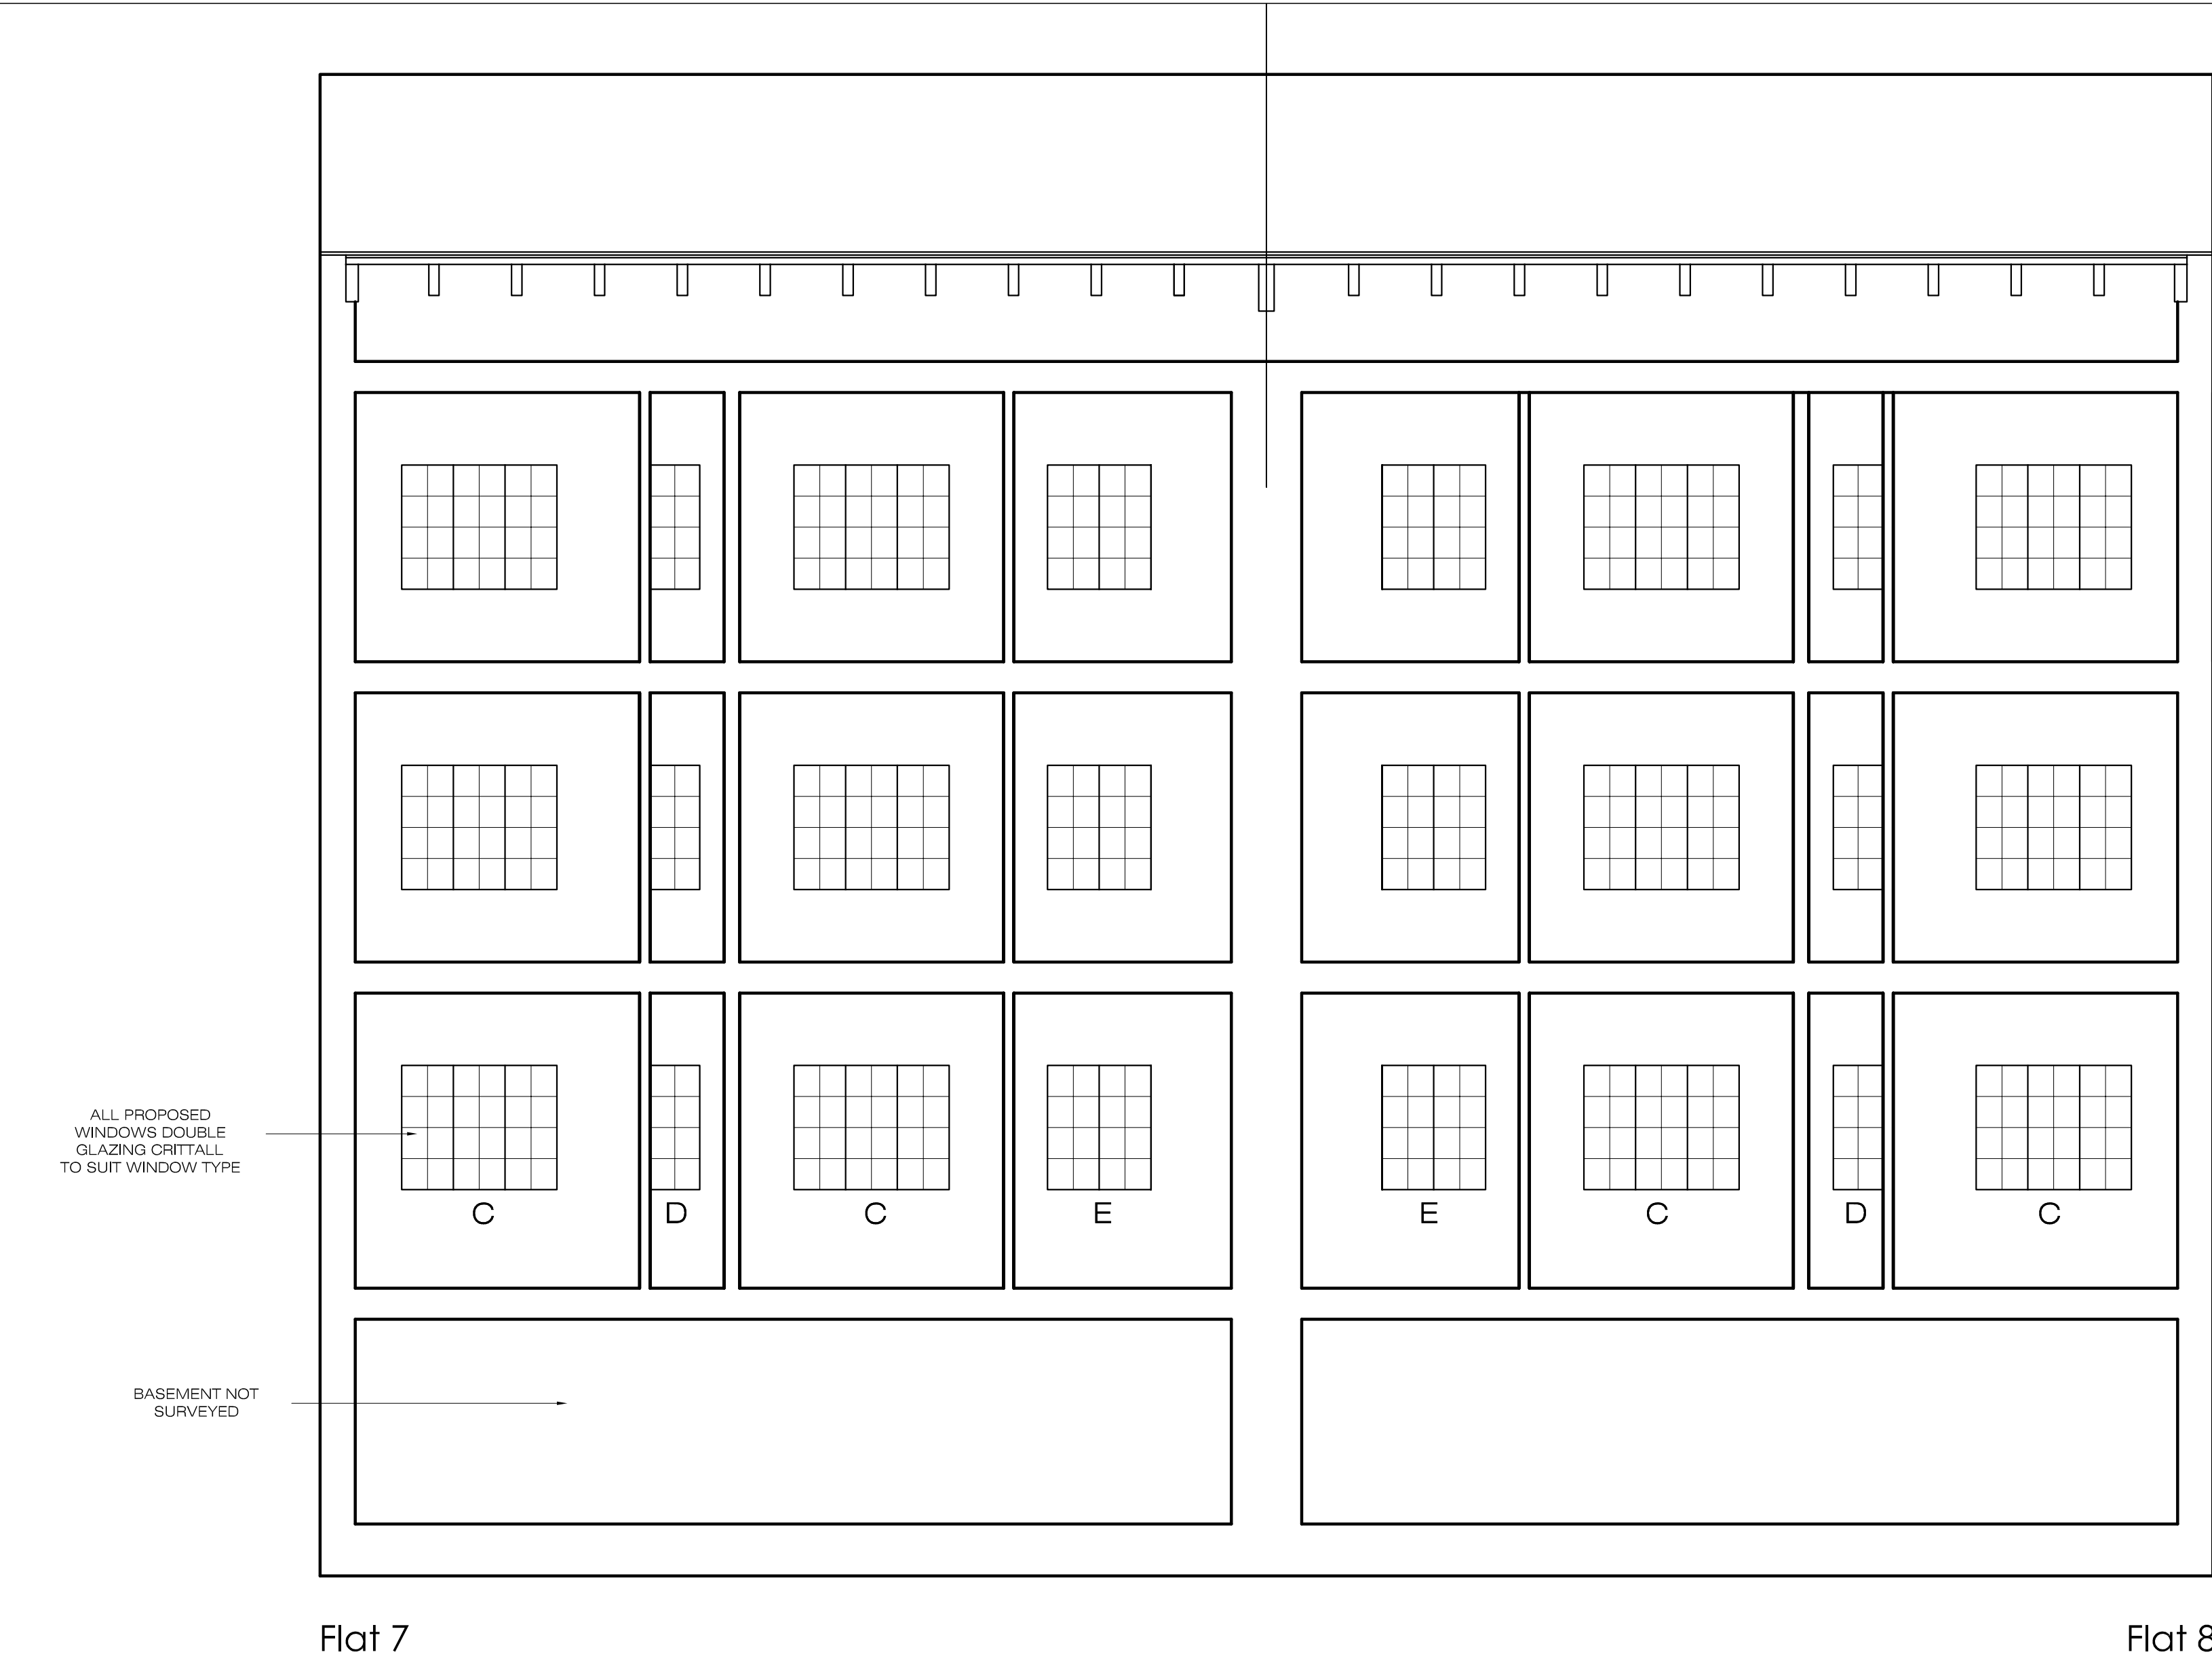

PROPOSED SECTION A-A
SCALE 1:50@A1 / 1:100@A3

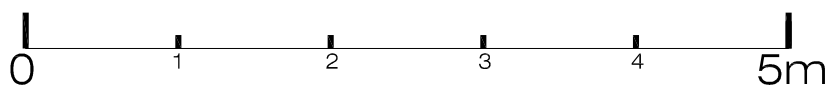

<div><div><div></div><div>ARCHITECTURE</div></div><div>Ground Floor Office</div><div>33 Belsize Lane</div><div>London NW3 5AS</div><div>Office: +44 (0) 207 431 9014</div><div>s.sandler@xularchitecture.co.uk</div><div>www.xularchitecture.co.uk</div></div>	<div>PLEASE NOTE:</div> <div>1. ALL DIMENSIONS TO BE CHECKED ON SITE BEFORE FABRICATION.</div> <div>2. CONTRACTOR TO REFER TO ENGINEERS DRAWINGS BEFORE PROCEEDING WITH WORKS.</div> <div>3. ALL DRAWINGS AND DESIGNS ARE COVERED BY DESIGN RIGHT (INTELLECTUAL PROPERTY), AND MAY NOT BE DISTRIBUTED, COPIED OR ISSUE WITHOUT WRITTEN PERMISSION OF XUL.</div> <div>4. ALL DESIGN CONCEPTS ARE THE SOLE PROPERTY OF XUL AND NO ADAPTATIONS, REPRODUCTIONS OR COPIES MAY BE MADE WITHOUT WRITTEN PERMISSION OF XUL.</div> <div>5. THESE DRAWINGS ARE SUBJECT TO ANY VARIATION REQUIRED OR RECOMMENDATION BY ANY STATUTORY AUTHORITY, OR FOR THE BETTER CARRYING OUT OF THE WORKS.</div> <div>6. SAMPLES TO BE PROVIDED BY CONTRACTOR FOR XUL APPROVAL.</div> <div>7. ALL FINISHES TO XUL SATISFACTION.</div> <div>8. ALL DRAWINGS TO BE APPROVED BY XUL BEFORE CONSTRUCTION.</div>	<div>ADDITIONAL NOTES:</div>	REVISIONS				<div>Client</div> <div>PRIVATE CLIENT</div> <div>Project</div> <div>7-8 TUDOR CLOSE</div> <div>London, NW3 4AB</div> <div>Title</div> <div>EXISTING AND PROPOSED SECTION A-A</div> <div>Scale</div> <div>1:50@A1</div> <div>1:100@A3</div> <div>Date</div> <div>11/07/14</div> <div>Drawn</div> <div>GL</div> <div>Checked</div> <div>SS</div>
			No	Date	Description	Issue	
			00	11/07/14	PLANNING	GL	
							<div>Dwg. No.</div> <div>EPAS-01</div> <div>Rev.</div> <div>00</div> <div>Project Number</div> <div>1421</div>