


Do not scale from this drawing

The contractor shall check and verify all dimensions on site and report any discrepancies in writing to CH Architects LLP (CHa) before proceeding with work

Existing buildings shown are based on measured surveys received from third parties. Any discrepancies should be made in writing to CHa to be resolved by the original surveyors.

This drawing is the copyright of CH Architects and cannot be reproduced without prior written permission from the architects

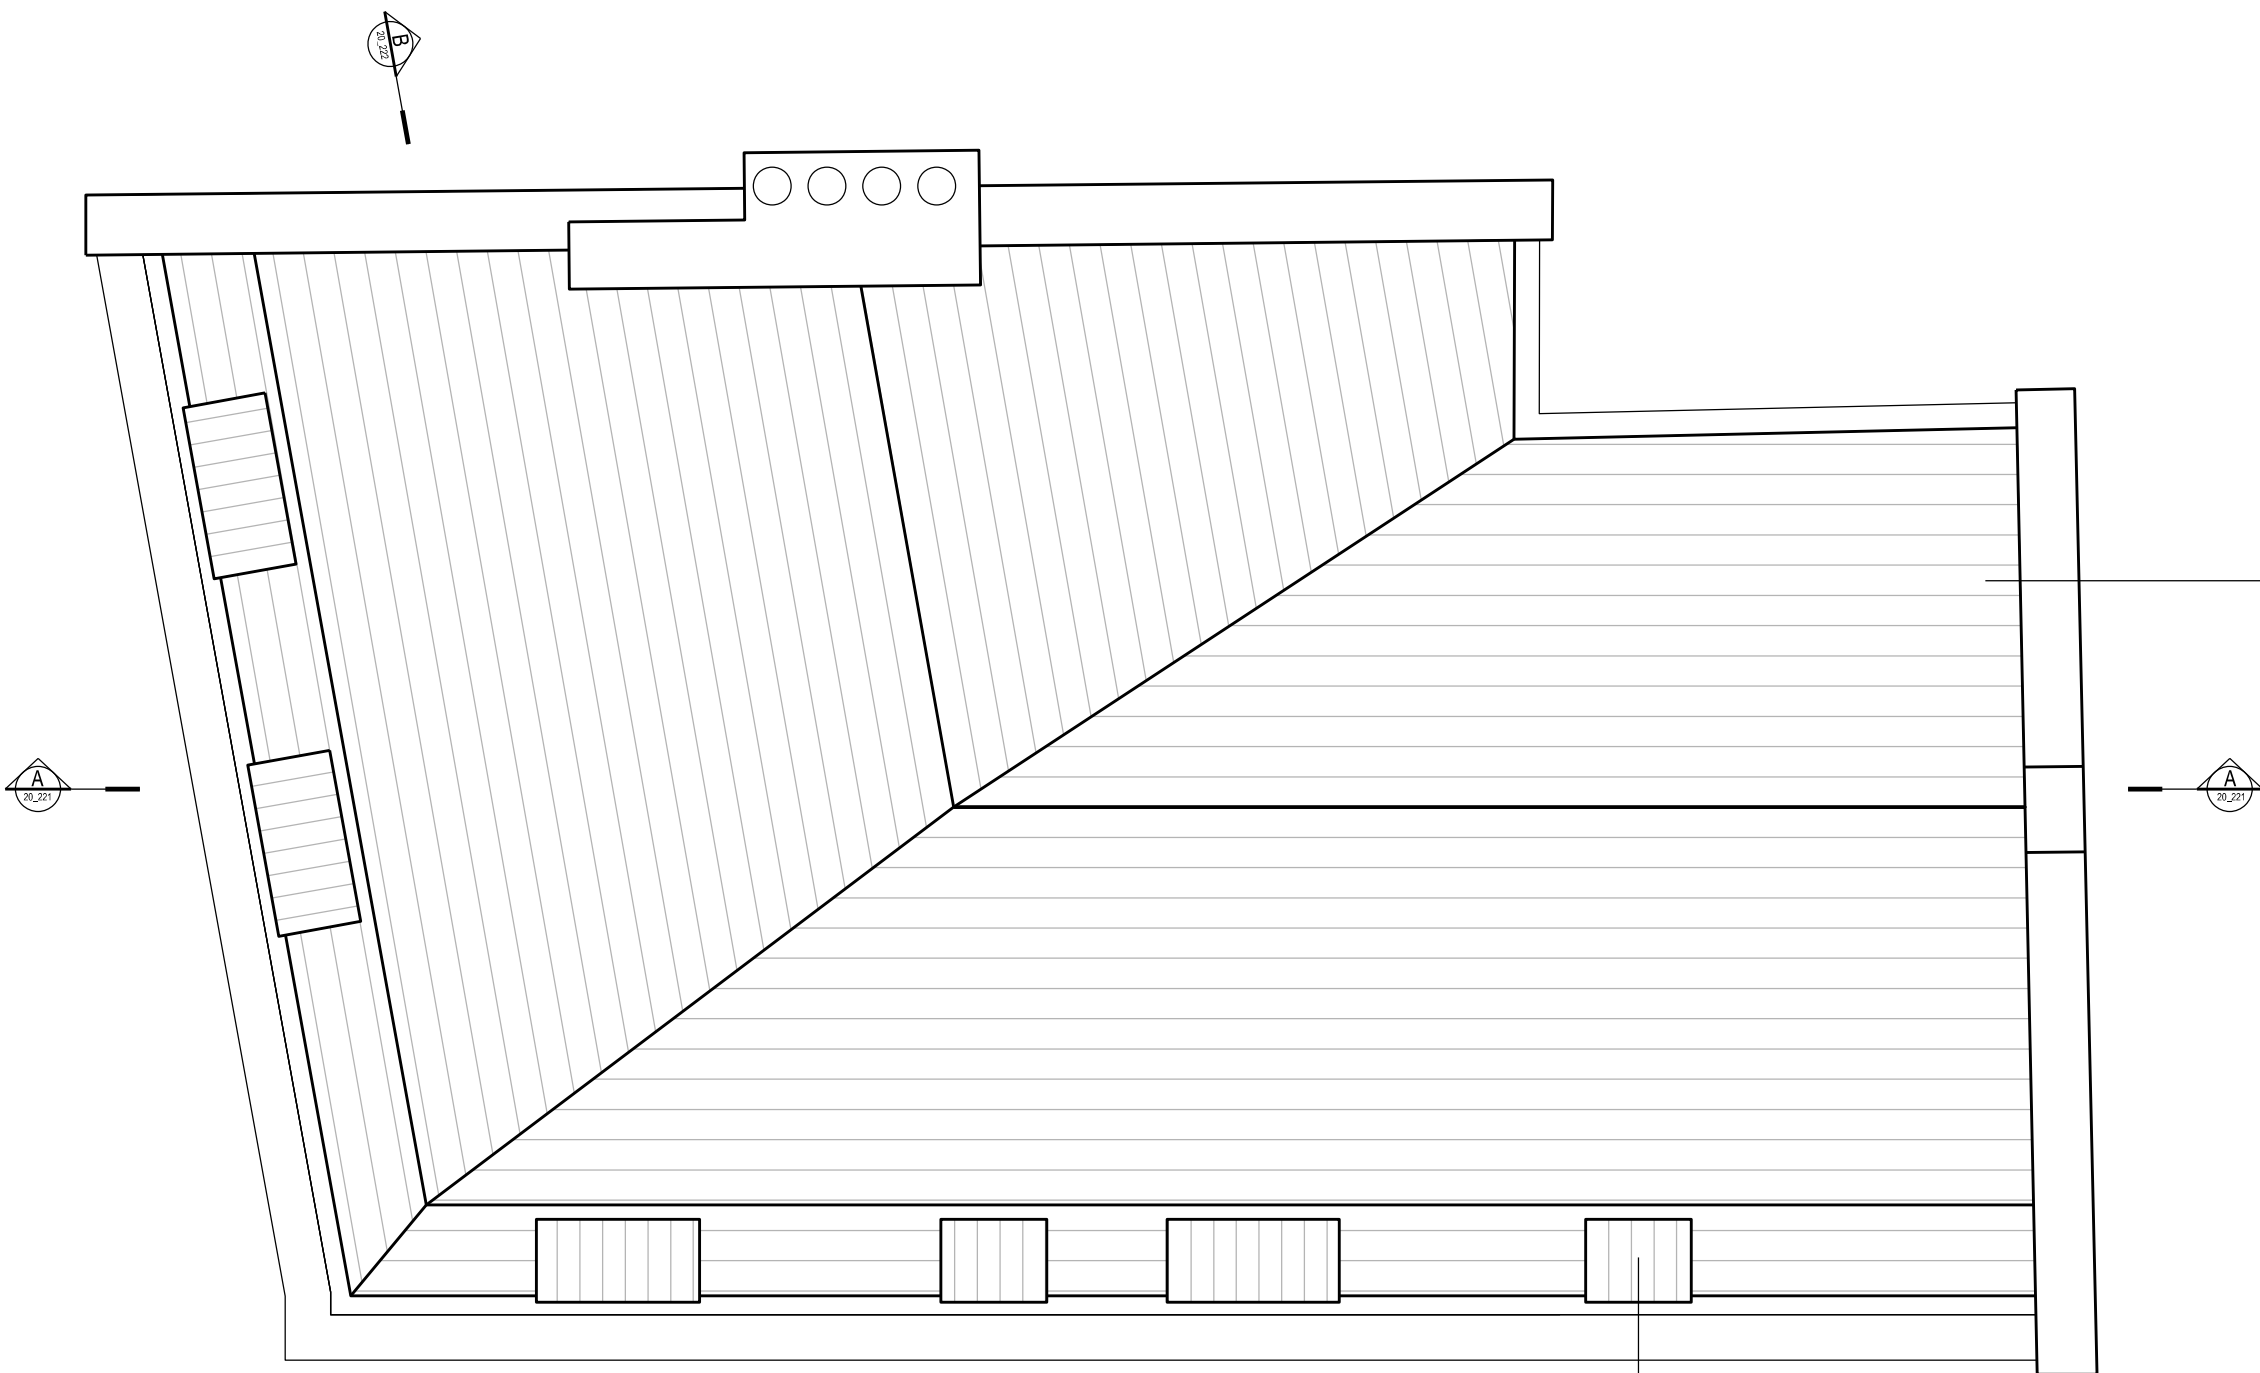

new slate roof to match adjacent properties

zinc dormer

Rev. A 18.07.14 Issued to Planning



CLERKENWELL HOUSE  
45-47 CLERKENWELL GREEN  
LONDON  
EC1R 0EB  
T: +44 (0)20 7253 2526  
F: +44 (0)20 7490 4843  
eM: mail@clavadetscherhoffmann.com

Project  
**332 GRAYS INN ROAD**

Status  
**PLANNING**

Drawing  
**ROOF PLAN - PROPOSED**

Drwg No : 332\_20\_203      Scale : 1:50@A3      Date : 12/06/2014

