


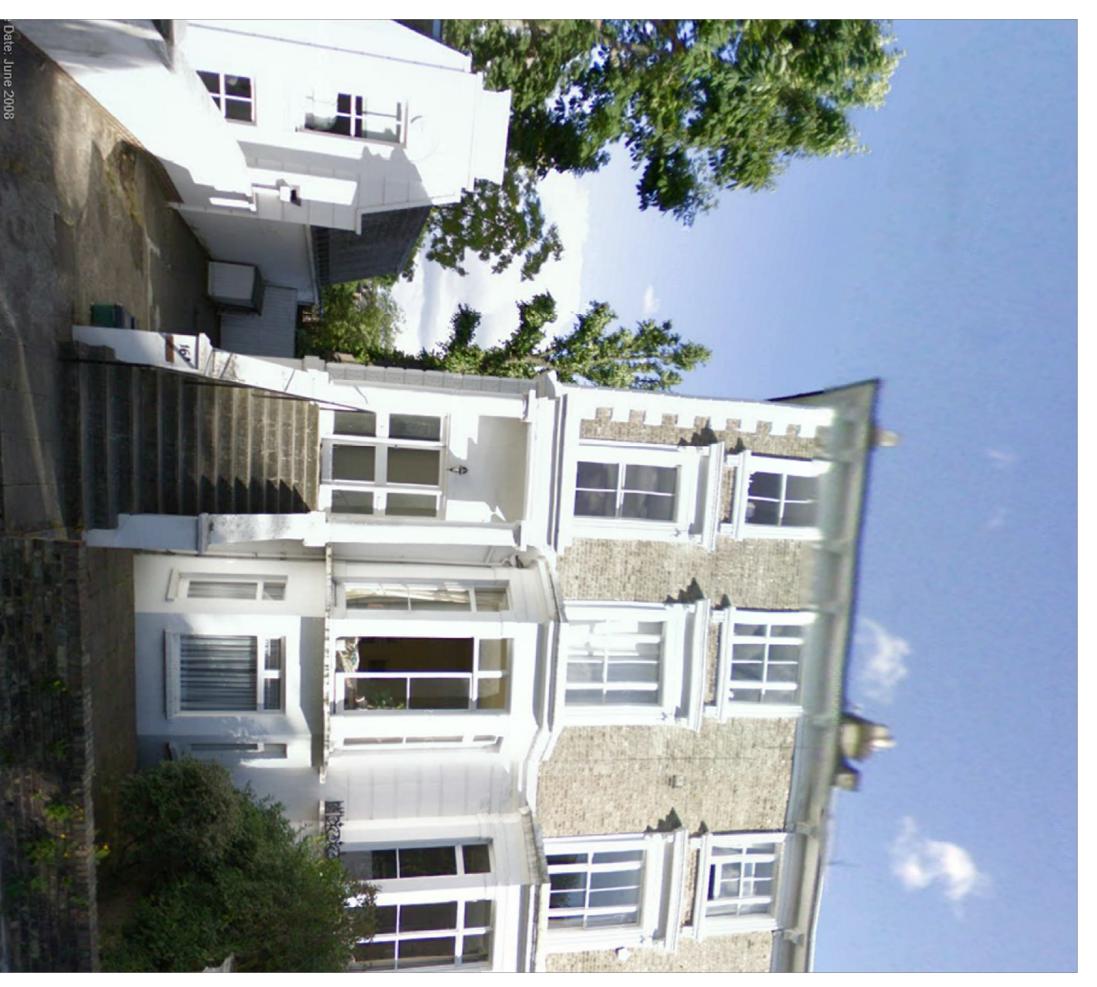

EXISTING FRONT ELEVATION
SCALE NTS@A3
PH-01



EXISTING FRONT ELEVATION

SCALE NTS@A3

PH-01



Ground Floor Office

ω ω 0 Ω Belsize 0 N W 3 5 A S Lane

Office: s . s a n d l e r@xularchitecture.co.uk +44 (0) 207 431 9014

www.xularchitecture.co.uk

## PLEASE NOTE:

1. ALL DIMENSIONS TO BE CHECKED ON SITE BEFORE FABRICATION.
2. CONTRACTOR TO REFER TO ENGINEER'S DRAWINGS BEFORE PROCEEDING WITH WORKS.
3. ALL DRAWINGS AND DESIGNS ARE COVERED BY DESIGN RIGHT (INTELECTUAL PROPERTY), AND MAY NOT BE DISTRIBUTED, COPIED OR ISSUE WITHOUT WRITTEN PERMISSION OF XUL ARCHITECTURE.
4. ALL DESIGN CONCEPTS ARE THE SOLE PROPERTY OF XUL ARCHITECTURE AND NO ADAPTATIONS, REPRODUCTIONS OR COPIES MAY BE MADE WITHOUT WRITTEN PERMISSION OF XUL ARCHITECTURE.
5. THESE DRAWINGS ARE SUBJECT TO ANY VARIATION REQUIRED OR RECOMMENDATION BY ANY STATUTORY AUTHORITY, OR FOR THE BETTER CARRYING OUT OF THE WORKS.
6. SAMPLES TO BE PROVIDED BY CONTRACTOR FOR XUL ARCHITECTURE APPROVAL.
7. ALL FINISHES TO XUL ARCHITECTURE SATISFACTION.
8. ALL DRAWINGS TO BE APPROVED BY XUL ARCHITECTURE BEFORE CONSTRUCTION.

ADDITIONAL NOTE:

	Marie Land Land Control	1		
Client	00	Zo	뀨	
ent	18/07/14	Date	REVISIONS	
	PLANNING	Description Issue For	S	
	SB	By		

Checked	SB	Drawn	18/07/14	Date	NTS@A3	Scale	SITE PHOTOGRAPHS	EXISTING	Title	16A Upper Park Road London	Project	Client PRIVATE CLIENT	
	1 2 0 1	Project Number				Dwg. No. R					) - -		
			(			Rev.							

SS