


# EXISTING BUILDING

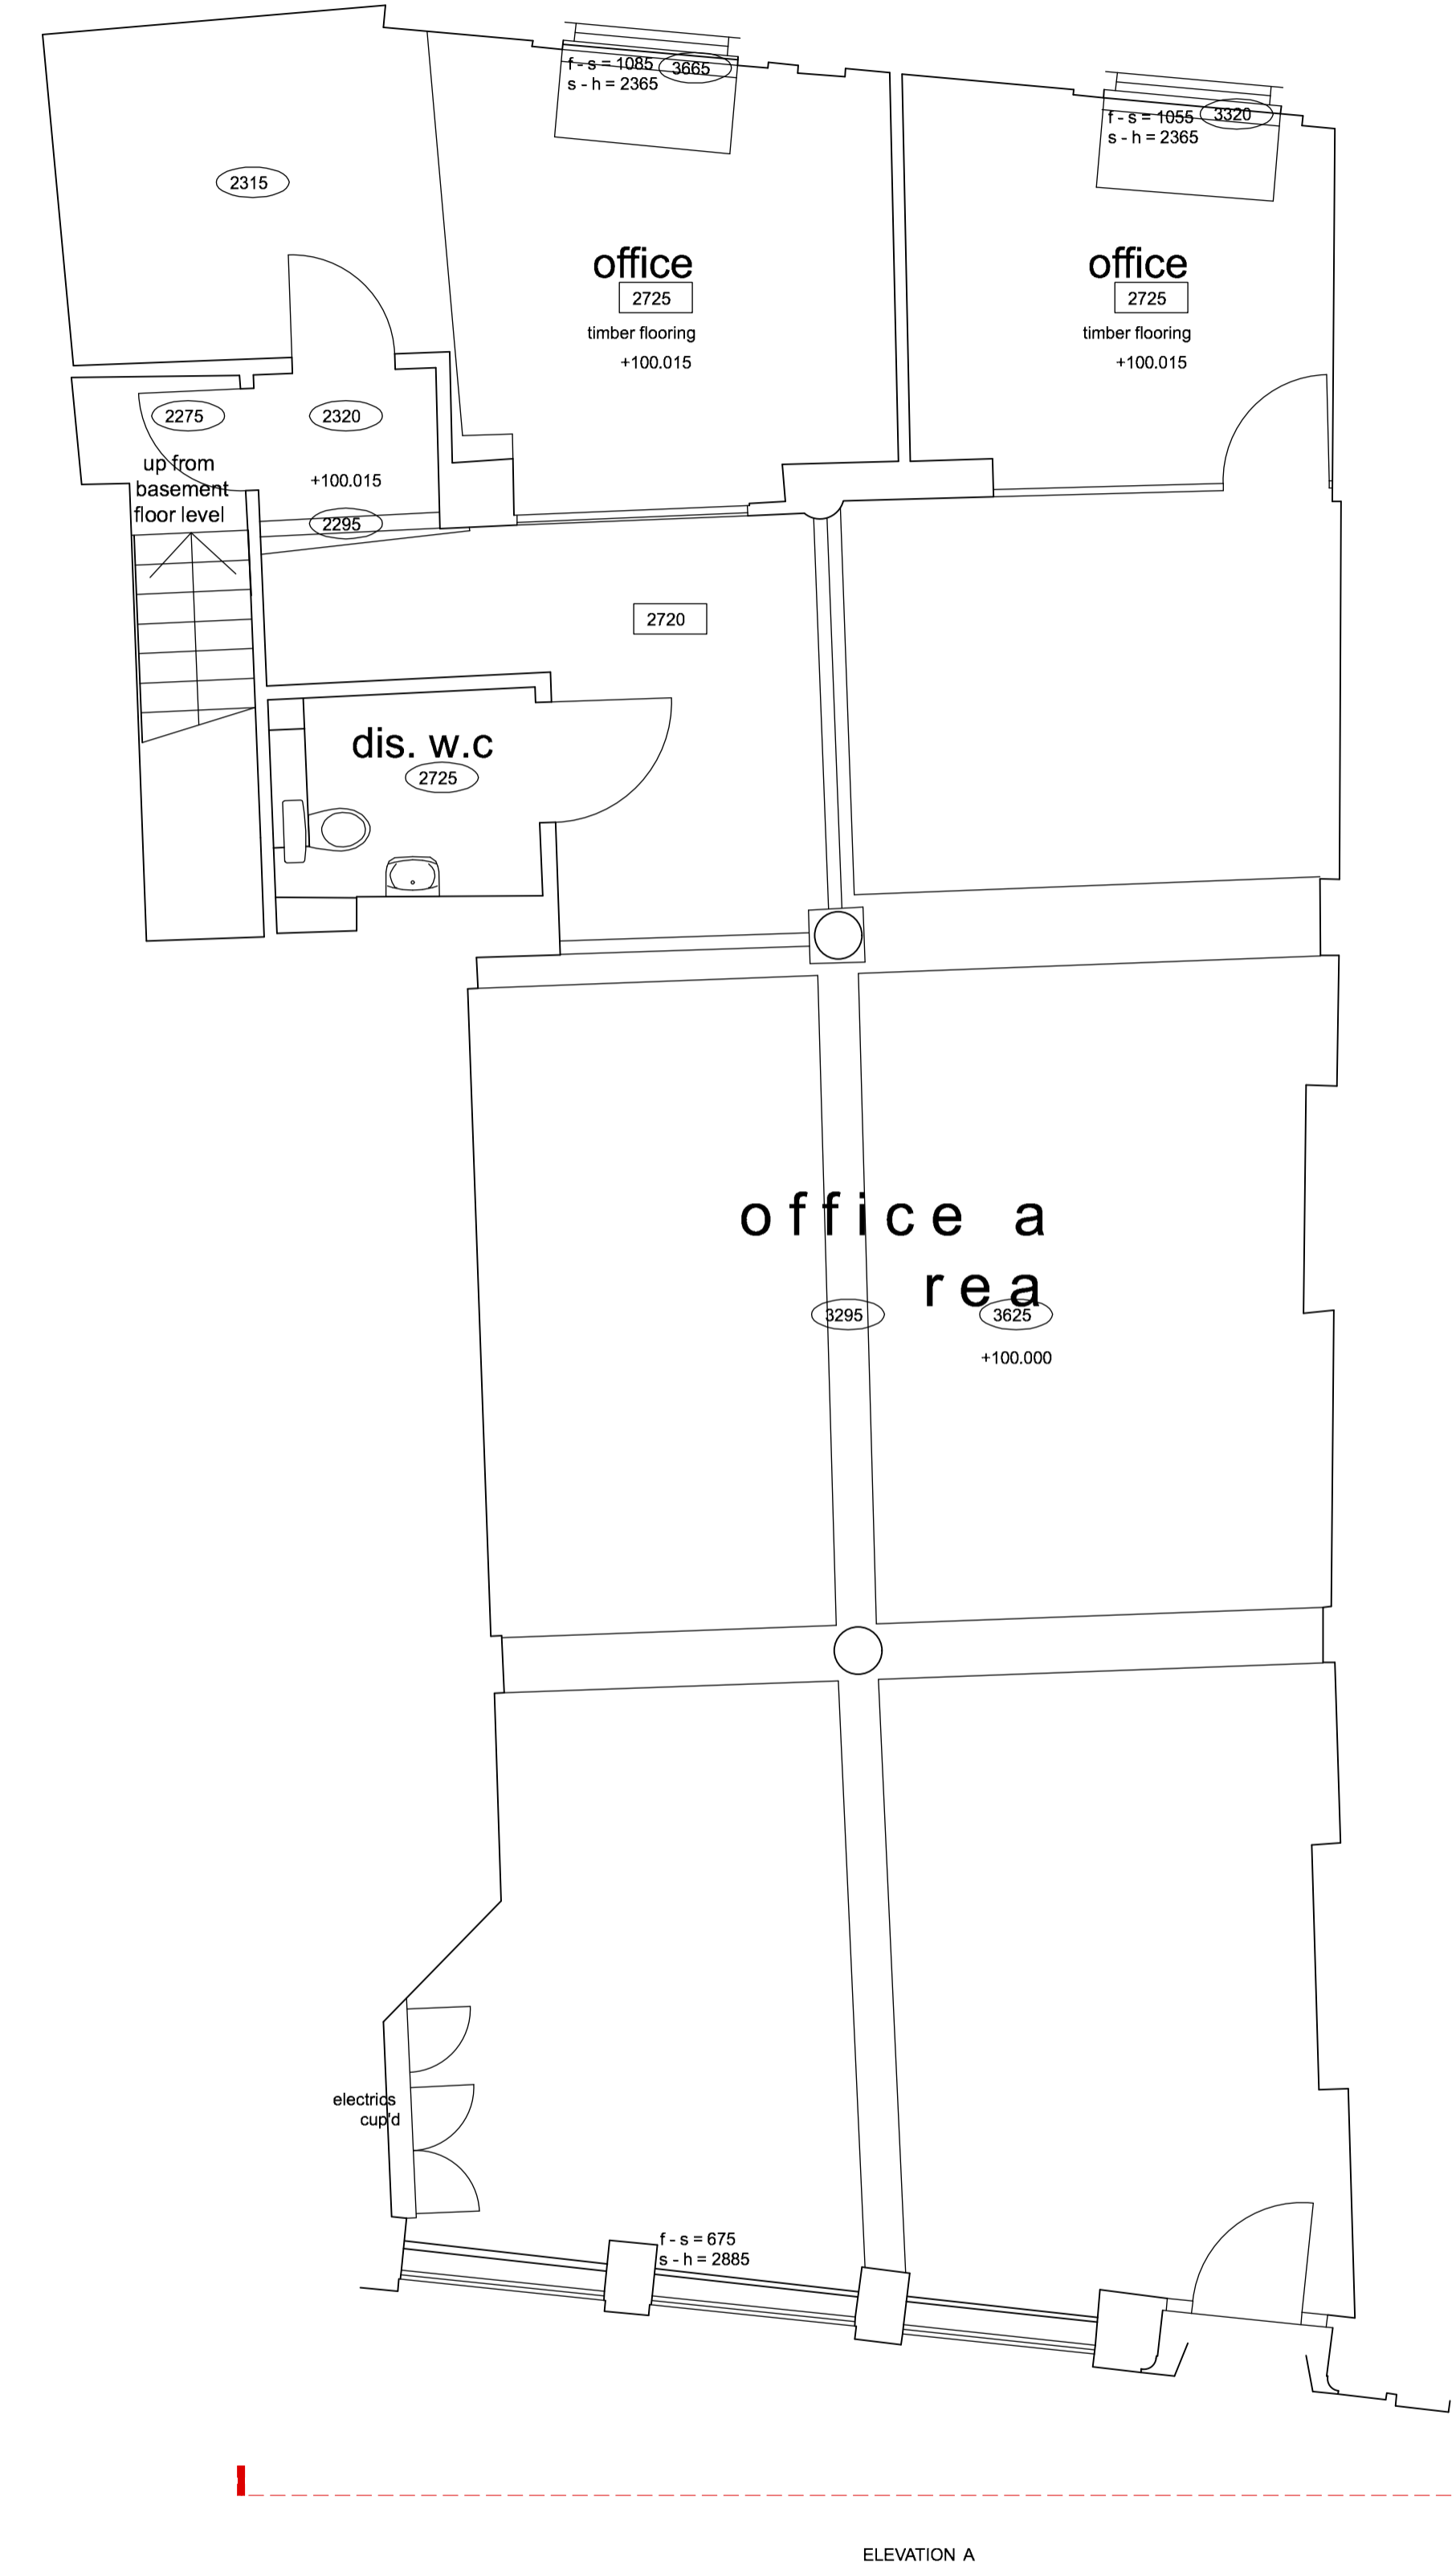

EXISTING GROUND FLOOR PLAN 1:50 @ A1



EXISTING FRONT ELEVATION A 1:50 @ A1

Notes

Revisions  
**P-2 28.07.14**

Project  
**BYRON HOLBORN**

Client  
**BYRON**

Drawing Title  
**EXISTING FRONT ELEVATION SIGNAGE**

Scale **1:50 @ A1**      Date Created **14/04/14**

Drawing Number  
**11065/750**

Revision **P-2**      Revision Date **28.07.14**

Drawn By **AC**      Checked By **PA**


Do not scale from drawing, all dims to be checked on site. Report omissions and discrepancies to the architect immediately




**Michaelis Boyd Associates**  
 108 Palace Gardens Terrace  
 London W8 4RT

44 20 7221 1237  
 mail@michaelisboyd.com  
 michaelisboyd.com

# EXISTING AND PROPOSED GROUND FLOOR PLAN

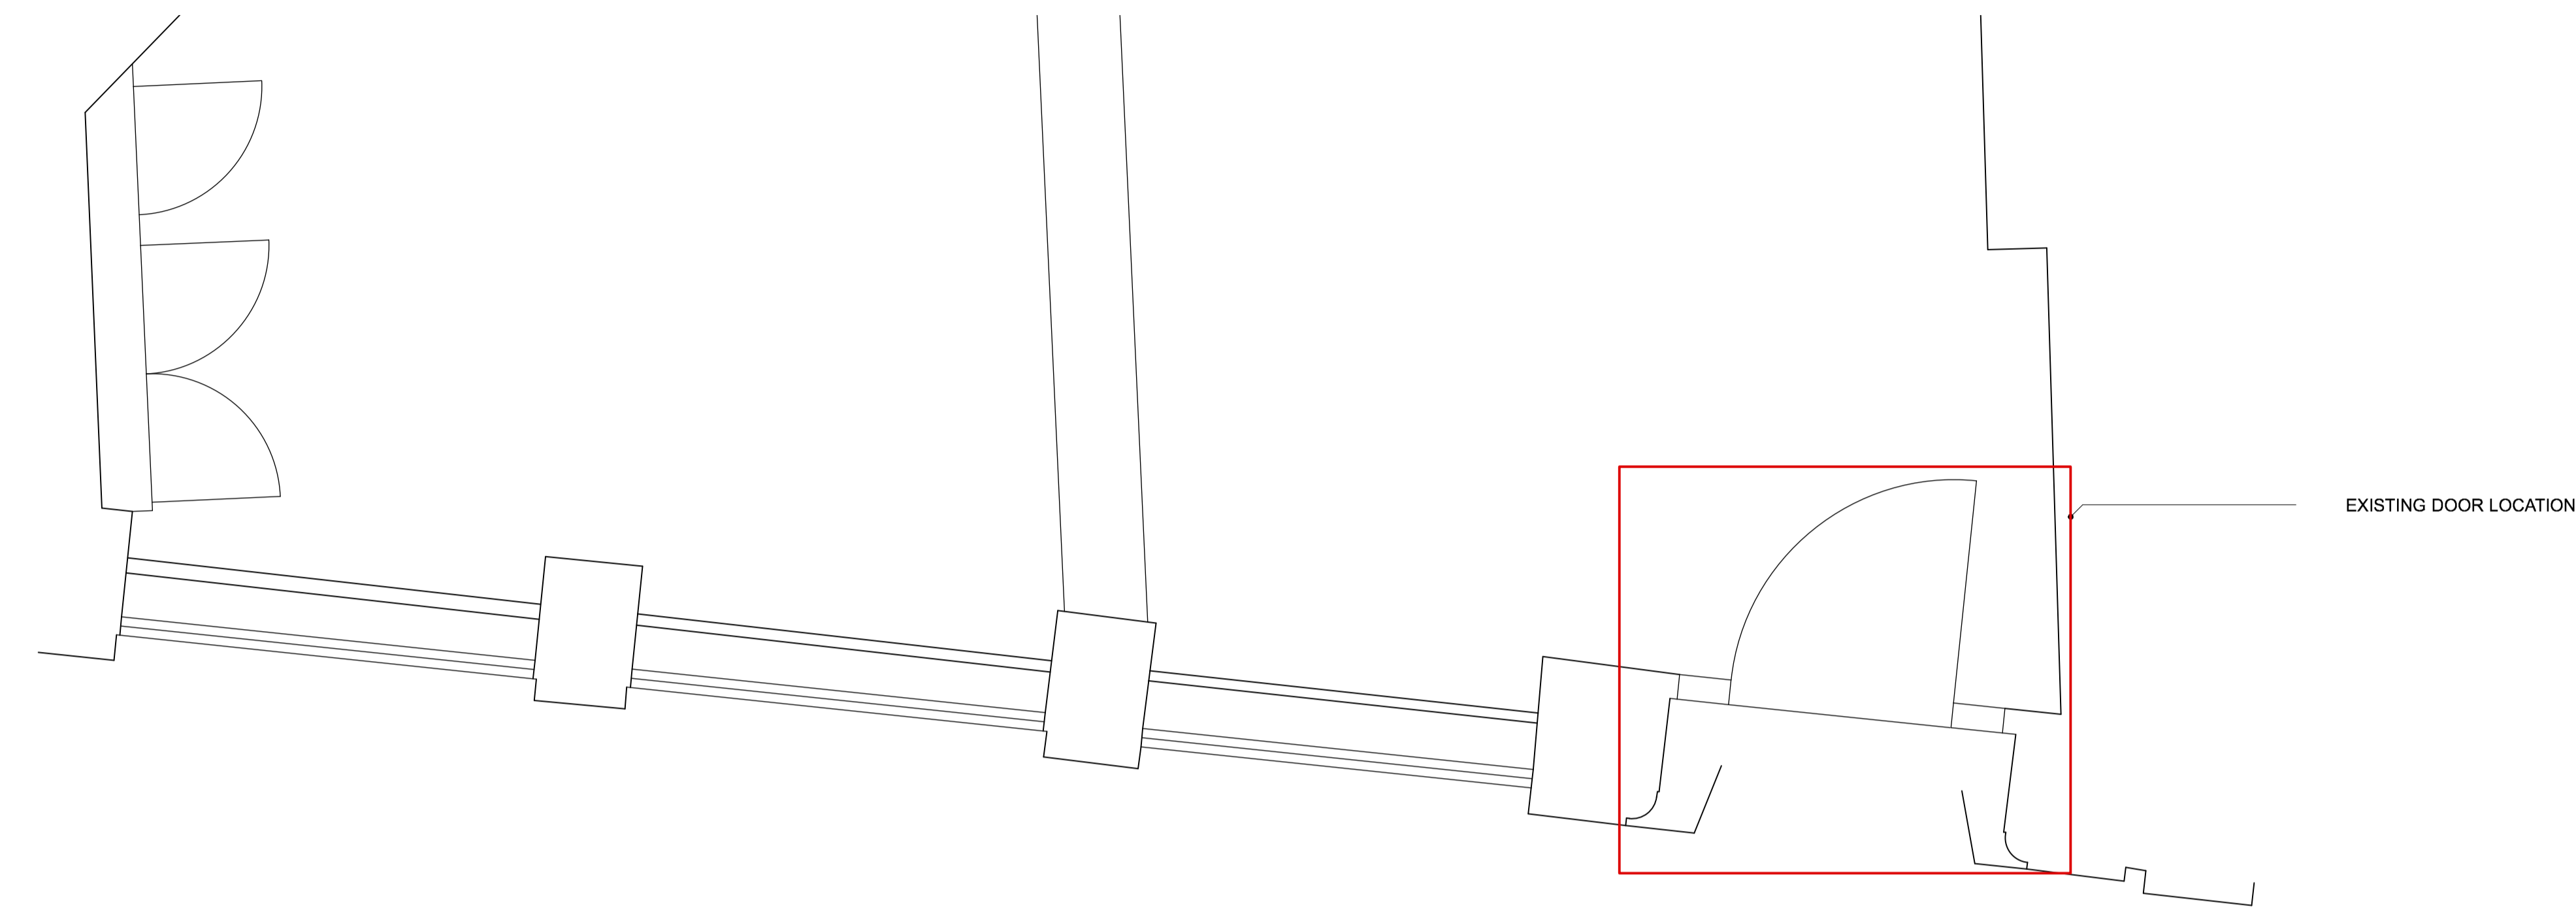

EXISTING GROUND FLOOR PLAN 1:20 @ A1

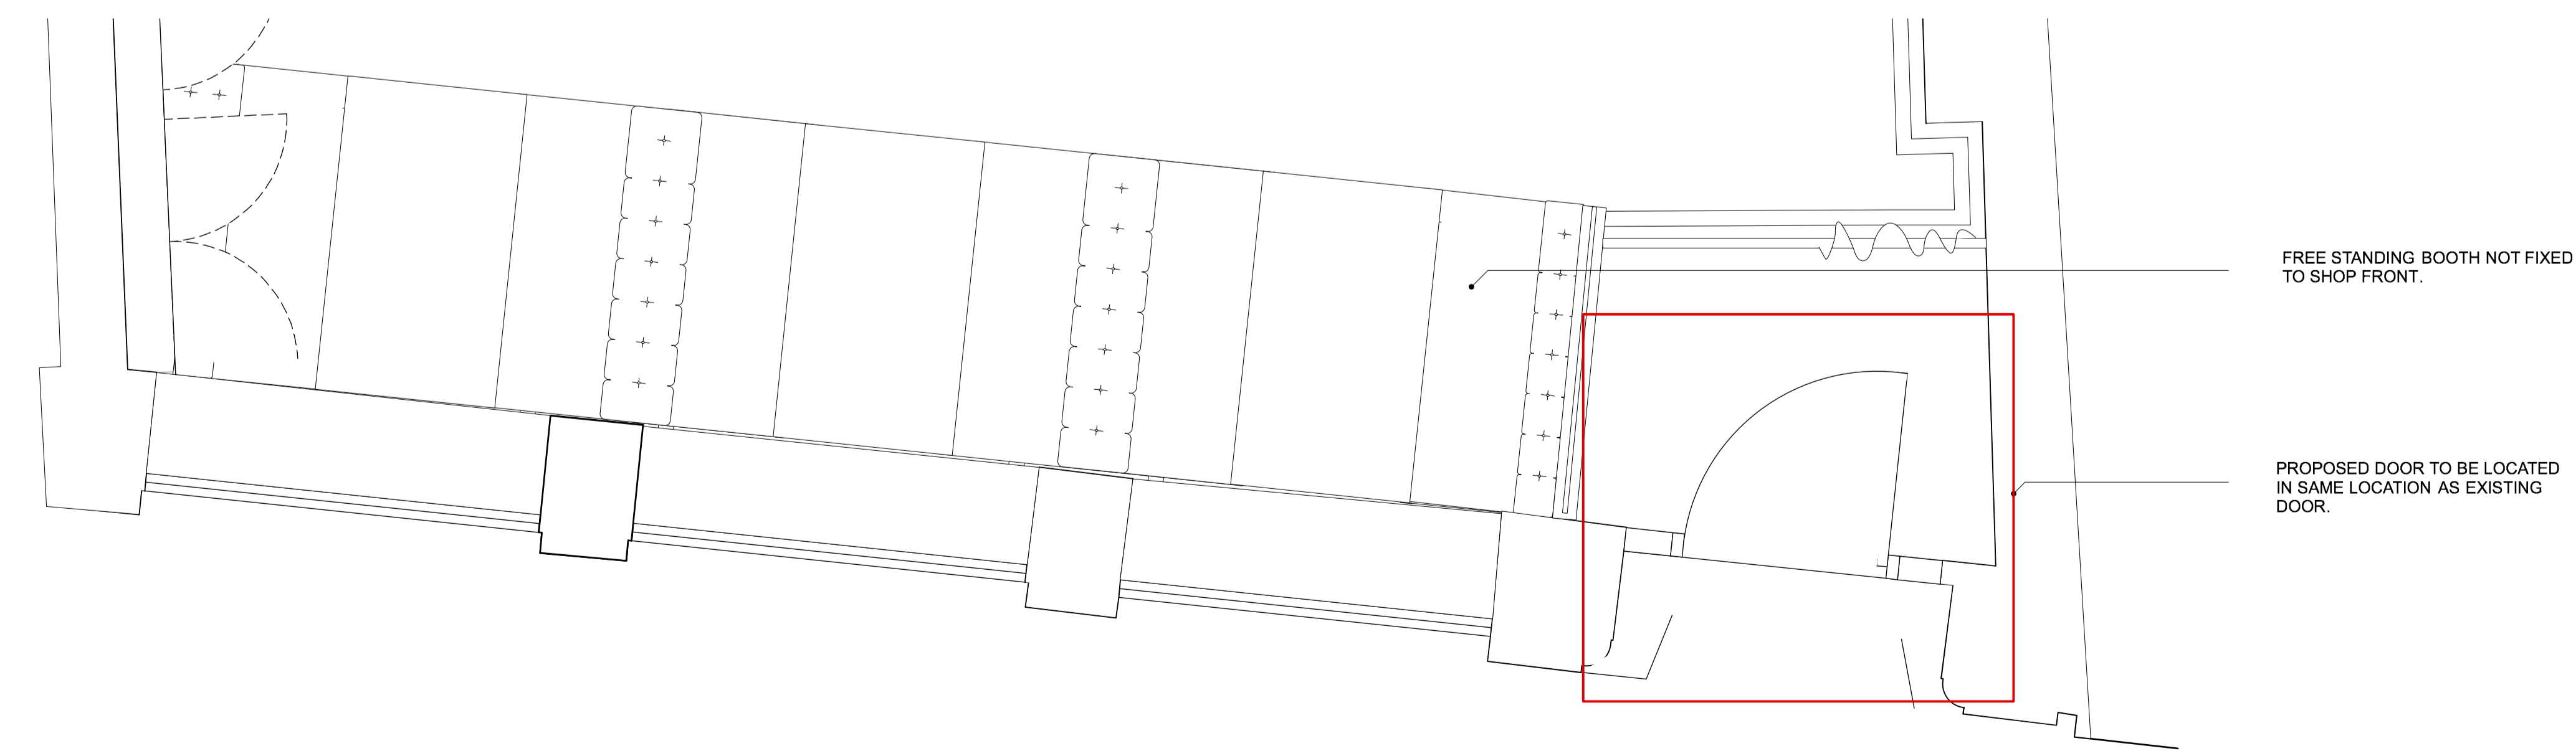

PROPOSED GROUND FLOOR PLAN 1:20 @ A1

Notes



EXISTING ELEVATION

FULL LISTED BUILDING CONSENT HAS BEEN GRANTED UNDER APPLICATION REF. 2013/2598/L

Revisions

|  |  |
|--|--|
|  |  |
|  |  |
|  |  |
|  |  |
|  |  |
|  |  |
|  |  |
|  |  |
|  |  |
|  |  |
|  |  |

Project  
**BYRON HOLBORN**

Client  
**BYRON**

Drawing Title  
**EXISTING AND PROPOSED PLANS**

Scale  
**1:50 @ A1**

Date Created  
**28/07/14**

Drawing Number  
**11065/760**

Revision  
Revision Date

Drawn By  
**AC**

Checked By  
**PA**

Do not scale from drawing, all dims to be checked on site. Report omissions and discrepancies to the architect immediately



**Michaelis Boyd Associates**  
108 Palace Gardens Terrace  
London W8 4RT

44 20 7221 1237  
mail@michaelisboyd.com  
michaelisboyd.com






# PLANNING SIGNAGE ELEVATION

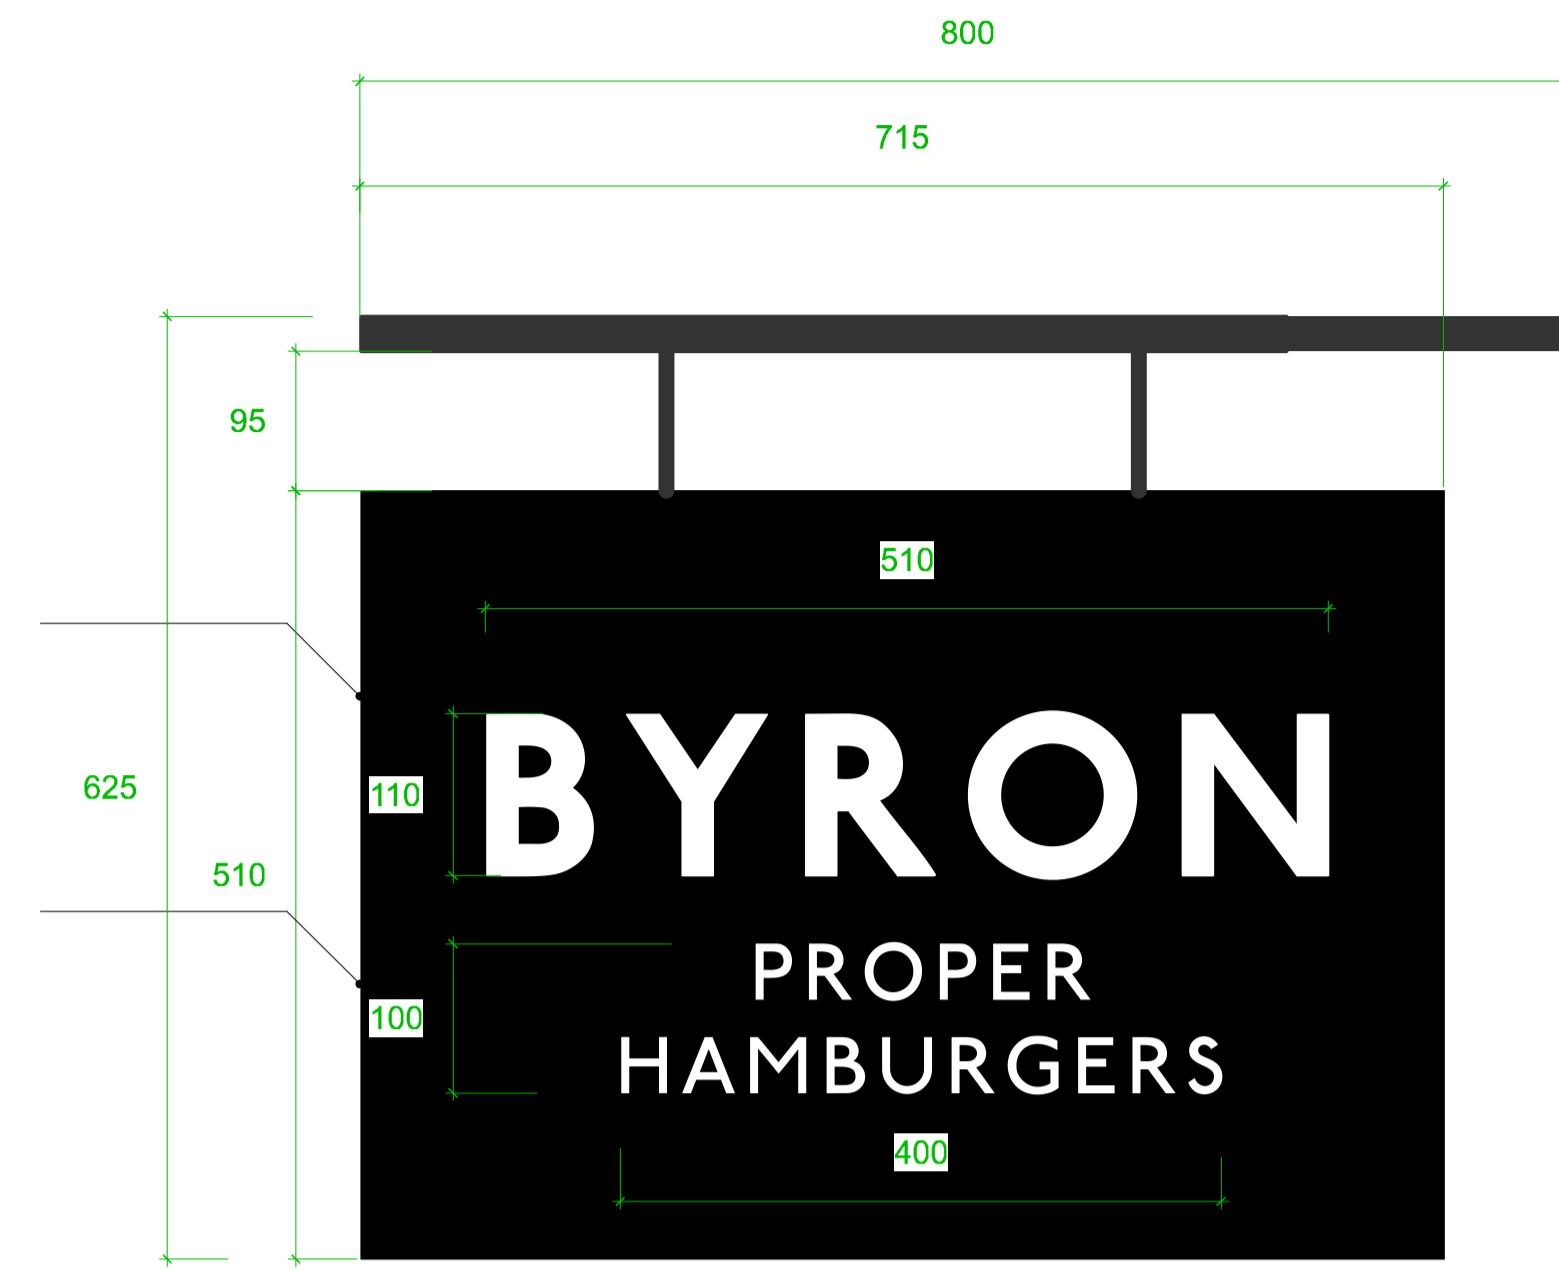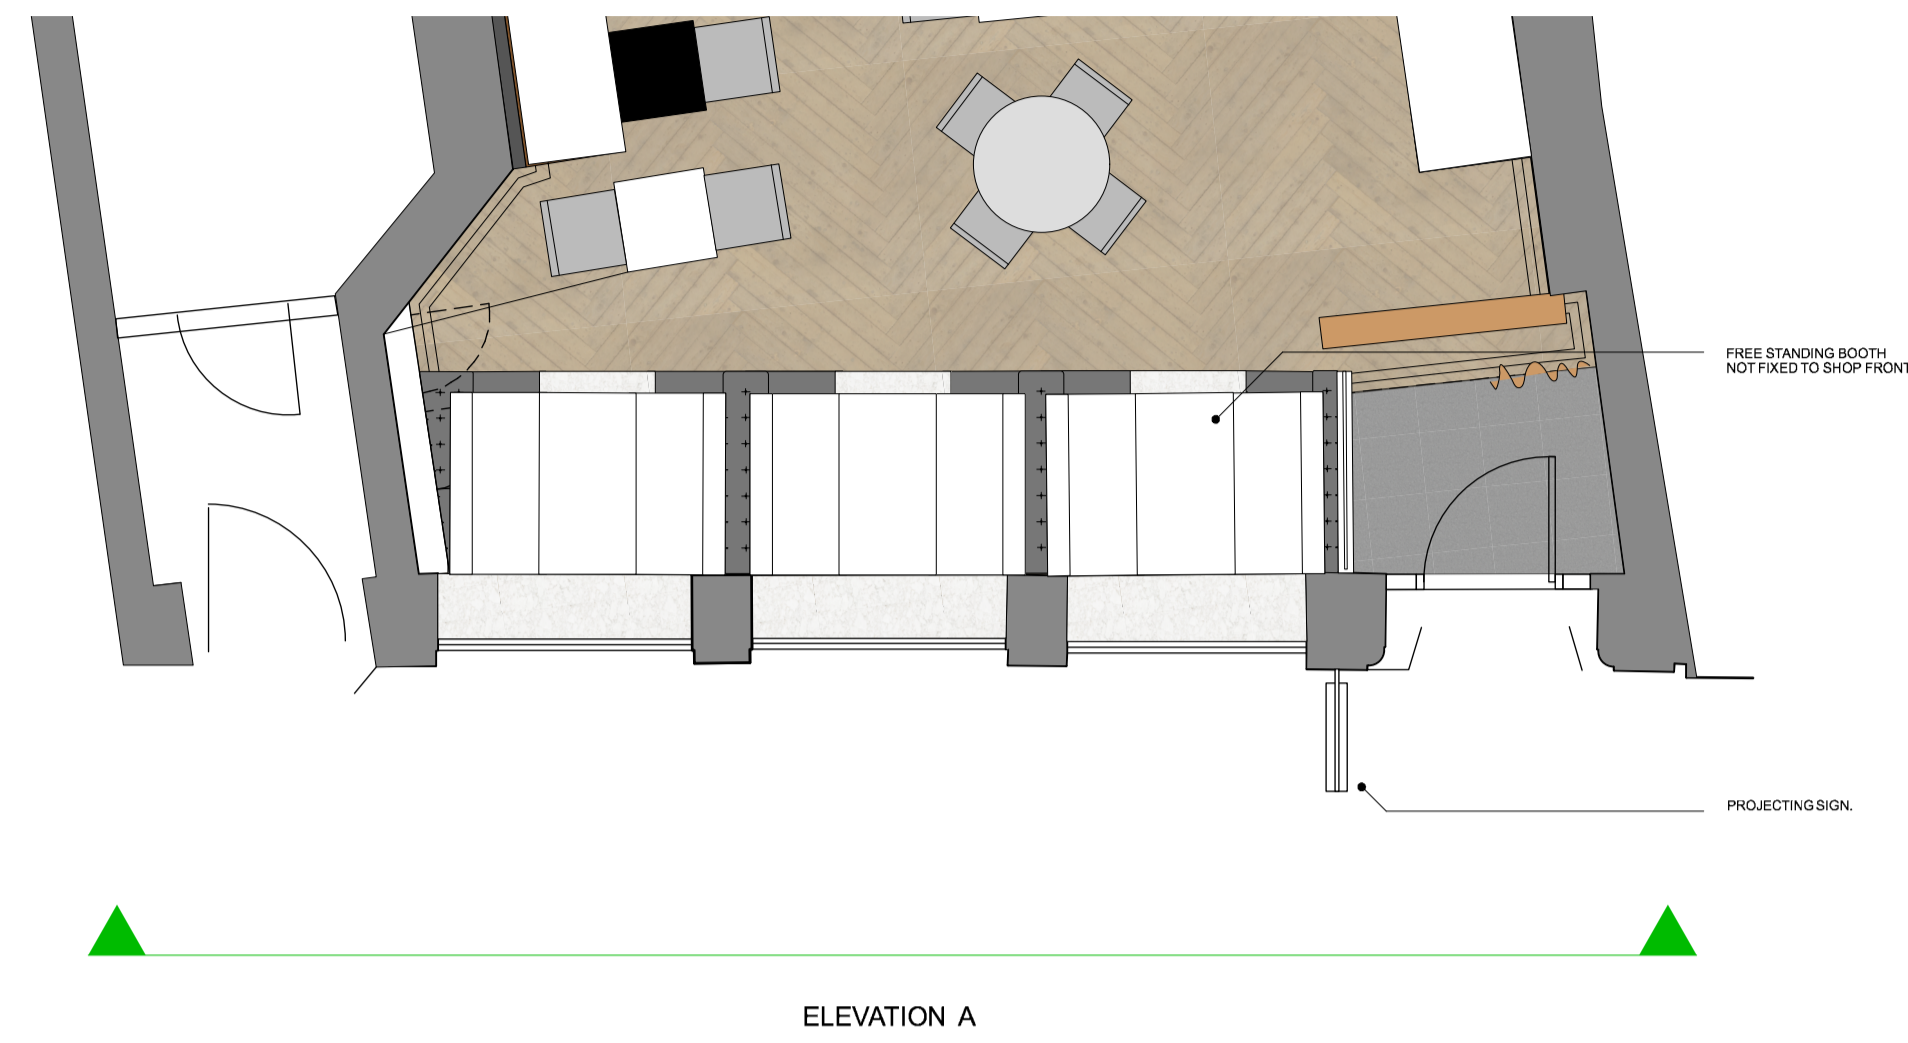

DETAIL A  
PROPOSED FRONT SIGNAGE DETAIL 1:5 @ A1

GROUND FLOOR PLAN 1:50 @ A1

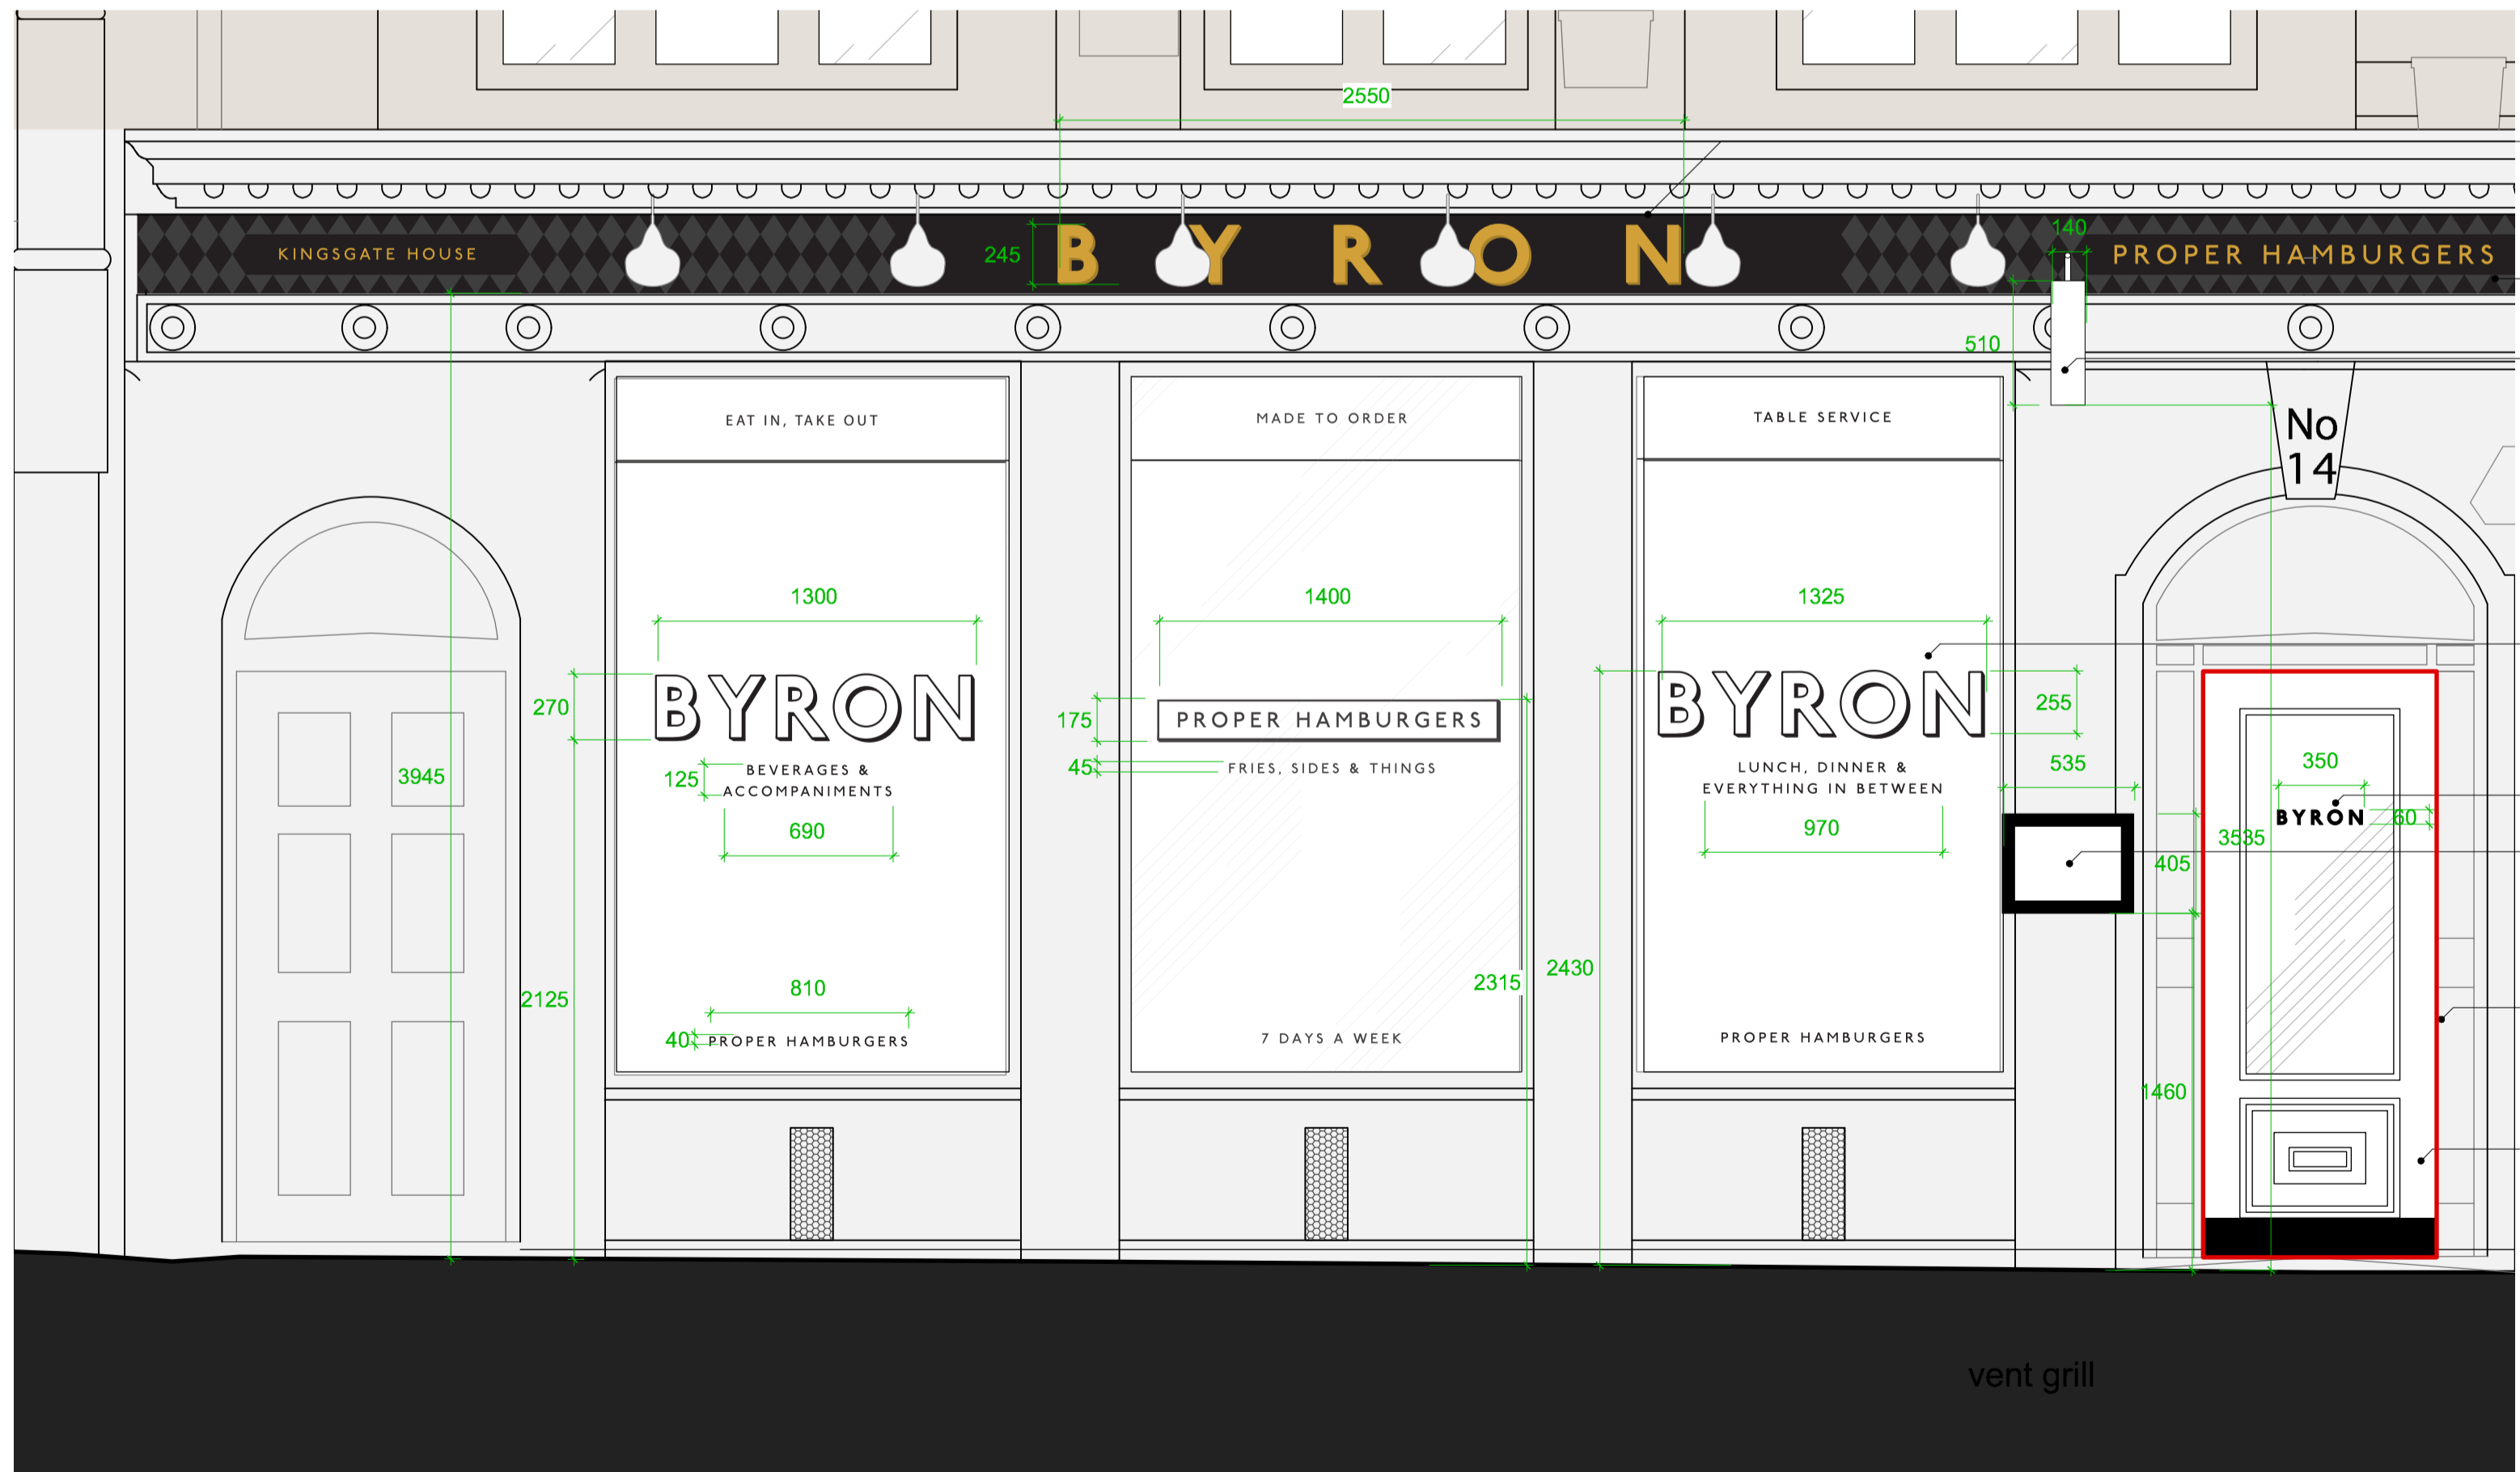

PROPOSED FRONT ELEVATION A 1:25 @ A1

NOTE:  
FRONT DOOR TO BE COVERED IN A SEPERATE APPLICATION

- 3D 'BYRON' LETTERING
- PAINTED BLACK FASCIA WITH GREY PAINTED DIAMONDS
- HANDPAINTED LETTERING
- DETAIL A PROJECTING SIGN WITH RODS
- LIGHTBOX LETTERS WITH TRANSLUCENT WHITE FACE AND BLACK BORDER. ILLUMINATED
- HANDPAINTED LETTERING
- MENU BOX
- PROPOSED DOOR COVERED BY A SEPERATE APPLICATION
- DOOR TO BE PAINTED BLACK.



OVERALL ELEVATION 1:100 @ A1

Notes

| Revisions    |
|--------------|
| P-2 28.07.14 |
|              |
|              |
|                |                                  |
|----------------|----------------------------------|
| Project        | BYRON HOLBORN                    |
| Client         | BYRON                            |
| Drawing Title  | PROPOSED FRONT ELEVATION SIGNAGE |
| Scale          | Date Created                     |
| Various @ A1   | 14/07/14                         |
| Drawing Number | 11065/751                        |
| Revision       | Revision Date                    |
| P-2            | 28.07.14                         |
| Drawn By       | Checked By                       |
| AC             | PA                               |

Do not scale from drawing, all dims to be checked on site. Report omissions and discrepancies to the architect immediately

**M B**

**Michaelis Boyd Associates**  
108 Palace Gardens Terrace  
London W8 4RT

44 20 7221 1237  
mail@michaelisboyd.com  
michaelisboyd.com



