


- Existing
- Proposed structure
- Proposed

General Notes:  
 1. All dimensions scaled from this drawing for commercial purposes must be verified on site.  
 2. Report any discrepancies between this drawing and site to the Client or Contract Administrator.  
 3. Internal layouts are indicative to be confirmed / developed in future design stages.

1 DUMPTON PLACE


GLOUCESTER AVENUE 110

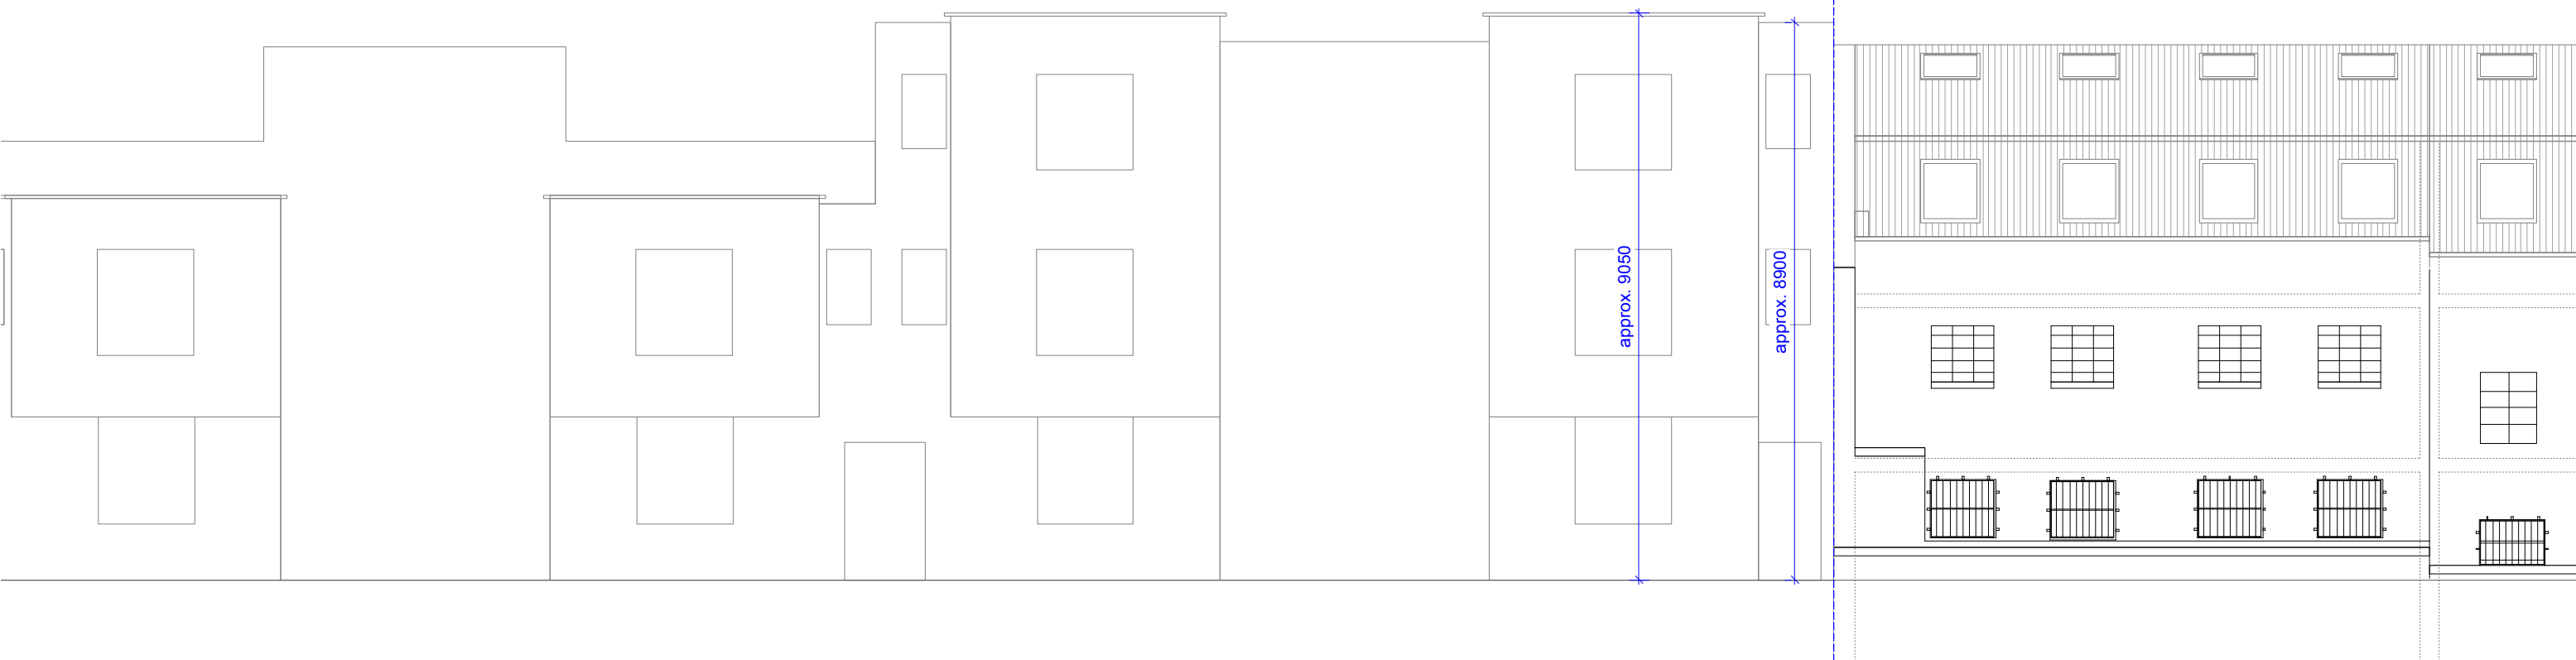

**164.1 REAR ELEVATION AS PROPOSED  
 IN CONTEXT WITH NEIGHBOURING BUILDING 1 DUMPTON PLACE**

GLOUCESTER AVENUE 110

GLOUCESTER STUDIOS, GLOUCESTER AVENUE 122

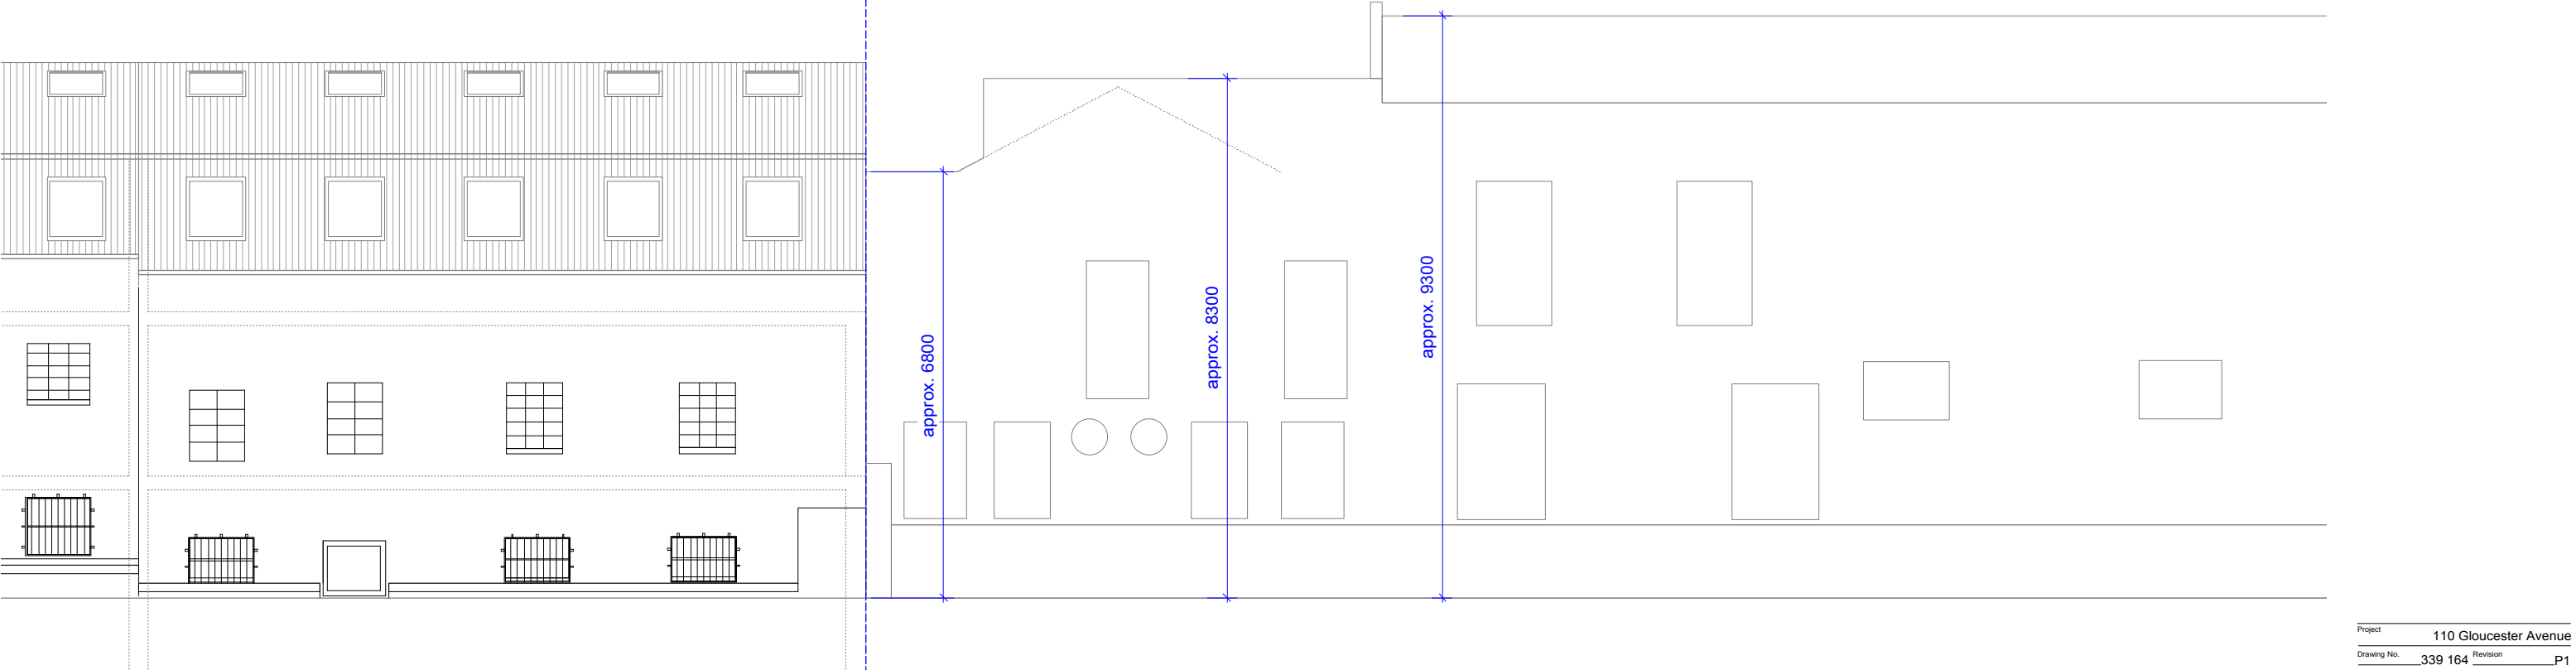

**164.2 REAR ELEVATION AS PROPOSED  
 IN CONTEXT WITH NEIGHBOURING BUILDING 122 GLOUCESTER AVENUE**



Project 110 Gloucester Avenue  
 Drawing No. 339 164 Revision P1  
 Drawing Title contextual rear elevation as proposed  
 Date 01/06/2014 Scale 1:50 at A1  
 Status Stage A Project No. 339  
 CAD Ref. 339 proposed Drawn JD

**FORM LONDON LIMITED**  
 UNIT 22 1-7 GRENVILLE ROAD  
 LONDON N19 4EH  
 studio@formlondon.co.uk  
 T 020 7284 2613