



Figured dimensions only are to be taken from this drawing.
 All dimensions are to be checked on site before any work is put in hand
 if in doubt call
 Any discrepancies in the drawings should be referred to the architect for clarification.
 All dimensions to be verified on site prior to construction (i.e. site
 dimensions)
 All dimensions (unless otherwise indicated) are to finish lines.

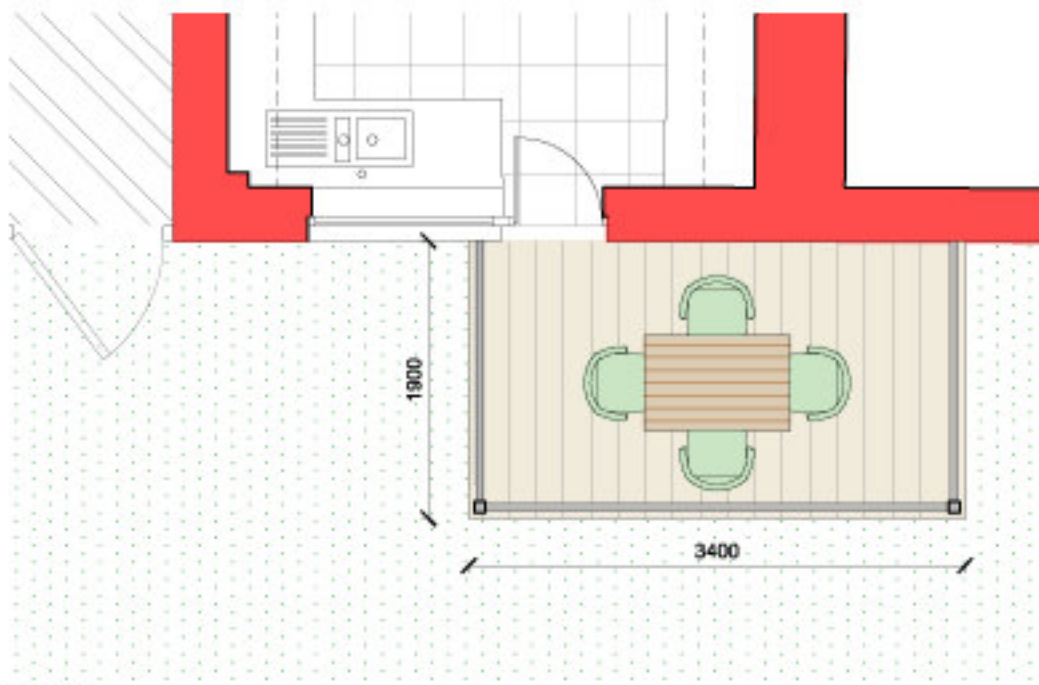

**PLAN
SCALE 1:50**

MS balustrade and handrail as existing painted.
 25mm H/W Floor to MS Balcony
 RSC all round to Engineer's Detail.
 MS Balcony painted
 150mm DIA M/S supporting column painted to Engineer's Detail

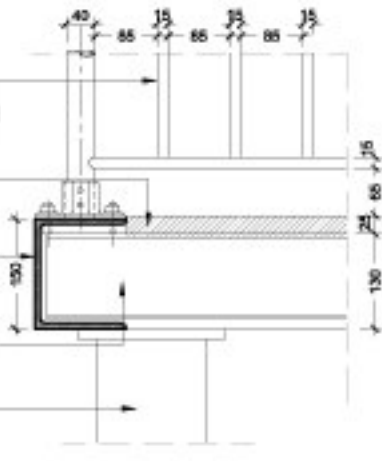


**BALCONY DETAIL
SCALE 1:10**



EXISTING BALCONY- IMAGE 01



**REAR ELEVATION (PART)
SCALE 1:50**

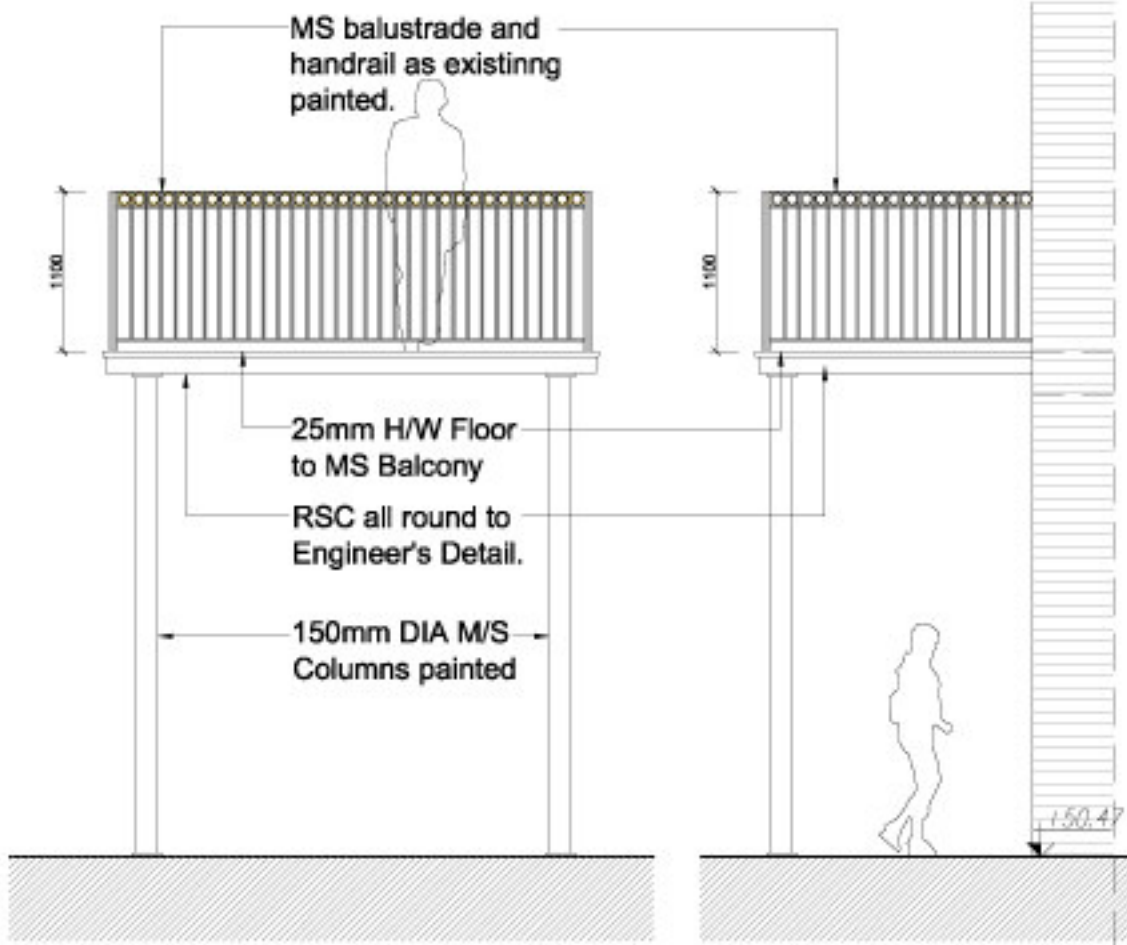

**ELEVATION
SCALE 1:50**

**SIDE ELEVATION (PART)
SCALE 1:50**

| Rev | Description | Date | Checked |
|-----|--------------------------|-------------|---------|
| A | BALCONY POSITION AMENDED | MZ 22.08.14 | |
| B | BALCONY AMENDMENTS | MZ 22.10.14 | |
| | | | |
| | | | |
| | | | |
| | | | |
| | | | |
| | | | |
| | | | |

**Nicholas Meletiou
ARCHITECTS**

www.nicholasmeletiou.com

3, The Square,
Raymond,
SURREY, TW9 1DY

Tel: 0208 948 4209
Fax: 0208 948 4208

Client:
KLARET SERVICES LTD.

Job Name:
9 FROGNAL LANE, NW3

Drawing Title:
**PROPOSED REAR BALCONY
DESIGN AND SUPPORTS**

| | | |
|---------------------|-------------------|--------------------------|
| Scale: 1:50 @ A3 | File Name: 804 | Proj No: A7 |
| MZ | 804 | Revision No: B |
| 09.04.2014 | | |

