



All dimensions are to be checked on site before any work is undertaken. All dimensions to be verified on the plan to construction line. All dimensions (unless otherwise indicated) are to F.M.S. lines.

Legend:
 Existing Walls
 Proposed Walls

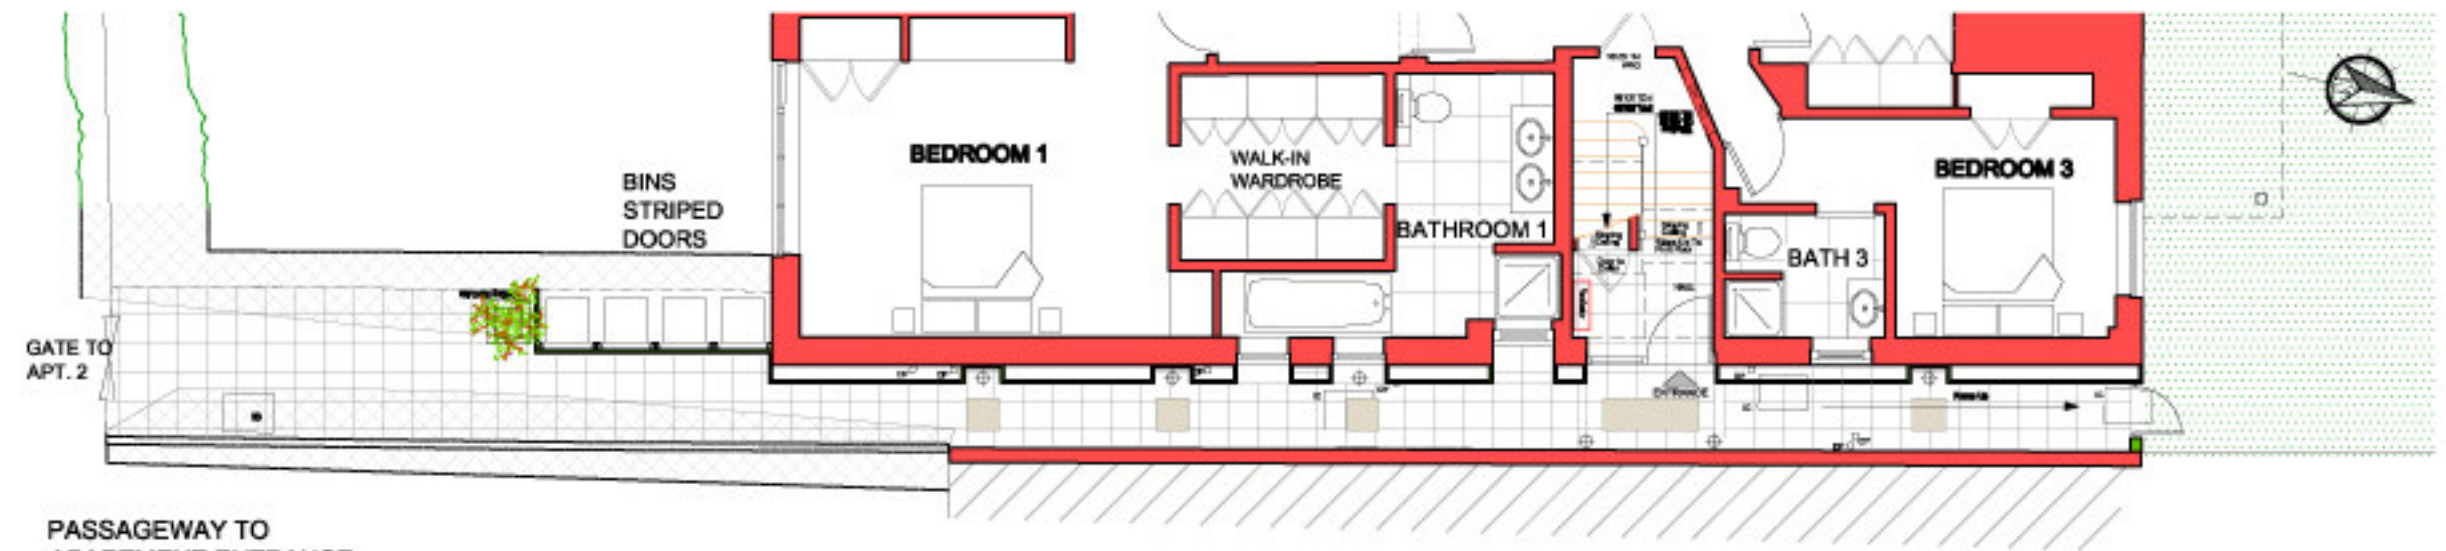

PASSAGEWAY TO APARTMENT ENTRANCE
SCALE 1:100

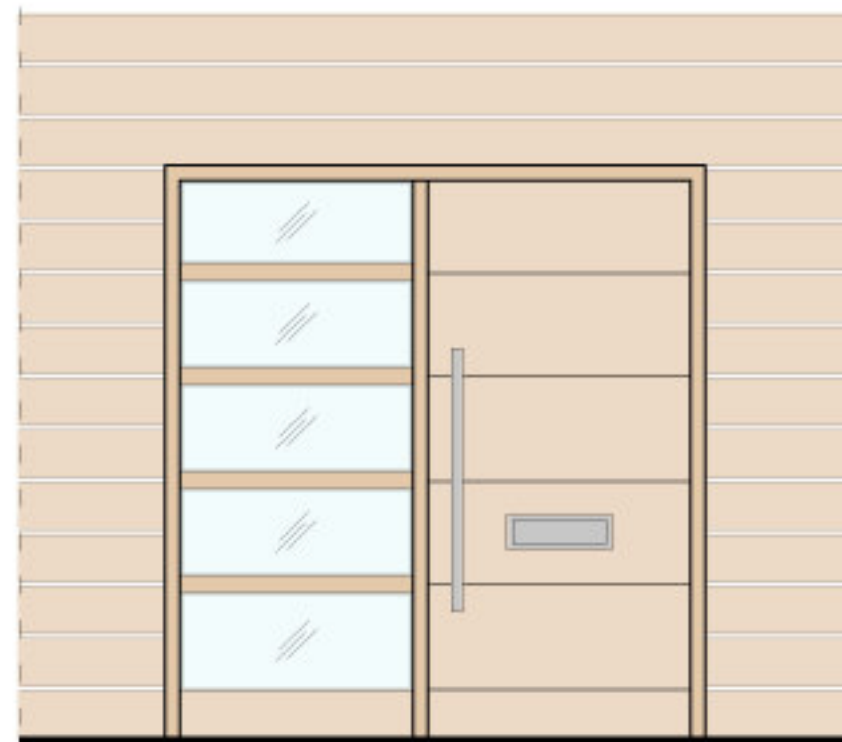

ENTRANCE ELEVATION
SCALE 1:25



PASSAGEWAY PERSPECTIVE



ENTRANCE PERSPECTIVE

A	FLOOR PLAN UPDATED	MZ 23/07/14

Nicholas Meletiou ARCHITECTS
 www.nicholasmeletiou.com
 E. THE SQUARE, BURNING BUSH, TAYLOR VALLEY VIC 3039
 Tel: 0328 948 4208 Fax: 0328 948 4208

Client:
KLARET SERVICES LTD.

Job Name:
9 FROGNAL LANE, NW3

Drawing Title:
PASSAGEWAY PROPOSAL

Scale:	1:100 @ A3	Site Name:	804	Proj No:	P5.1
MCZ:	804	Revision No.:	05.05.2014	A	