


This drawing is the copyright of Axiom Architects.

It is for planning application purposes only & may not be reproduced in whole or in part without permission. Drawings lodged for planning approval may be reproduced by the Planning Authority in accordance with the 'Copyright (Material Open to Public Inspection) (Marking of Copies of Plans and Drawings) Order 1990 and must carry the relevant copyright restriction note.

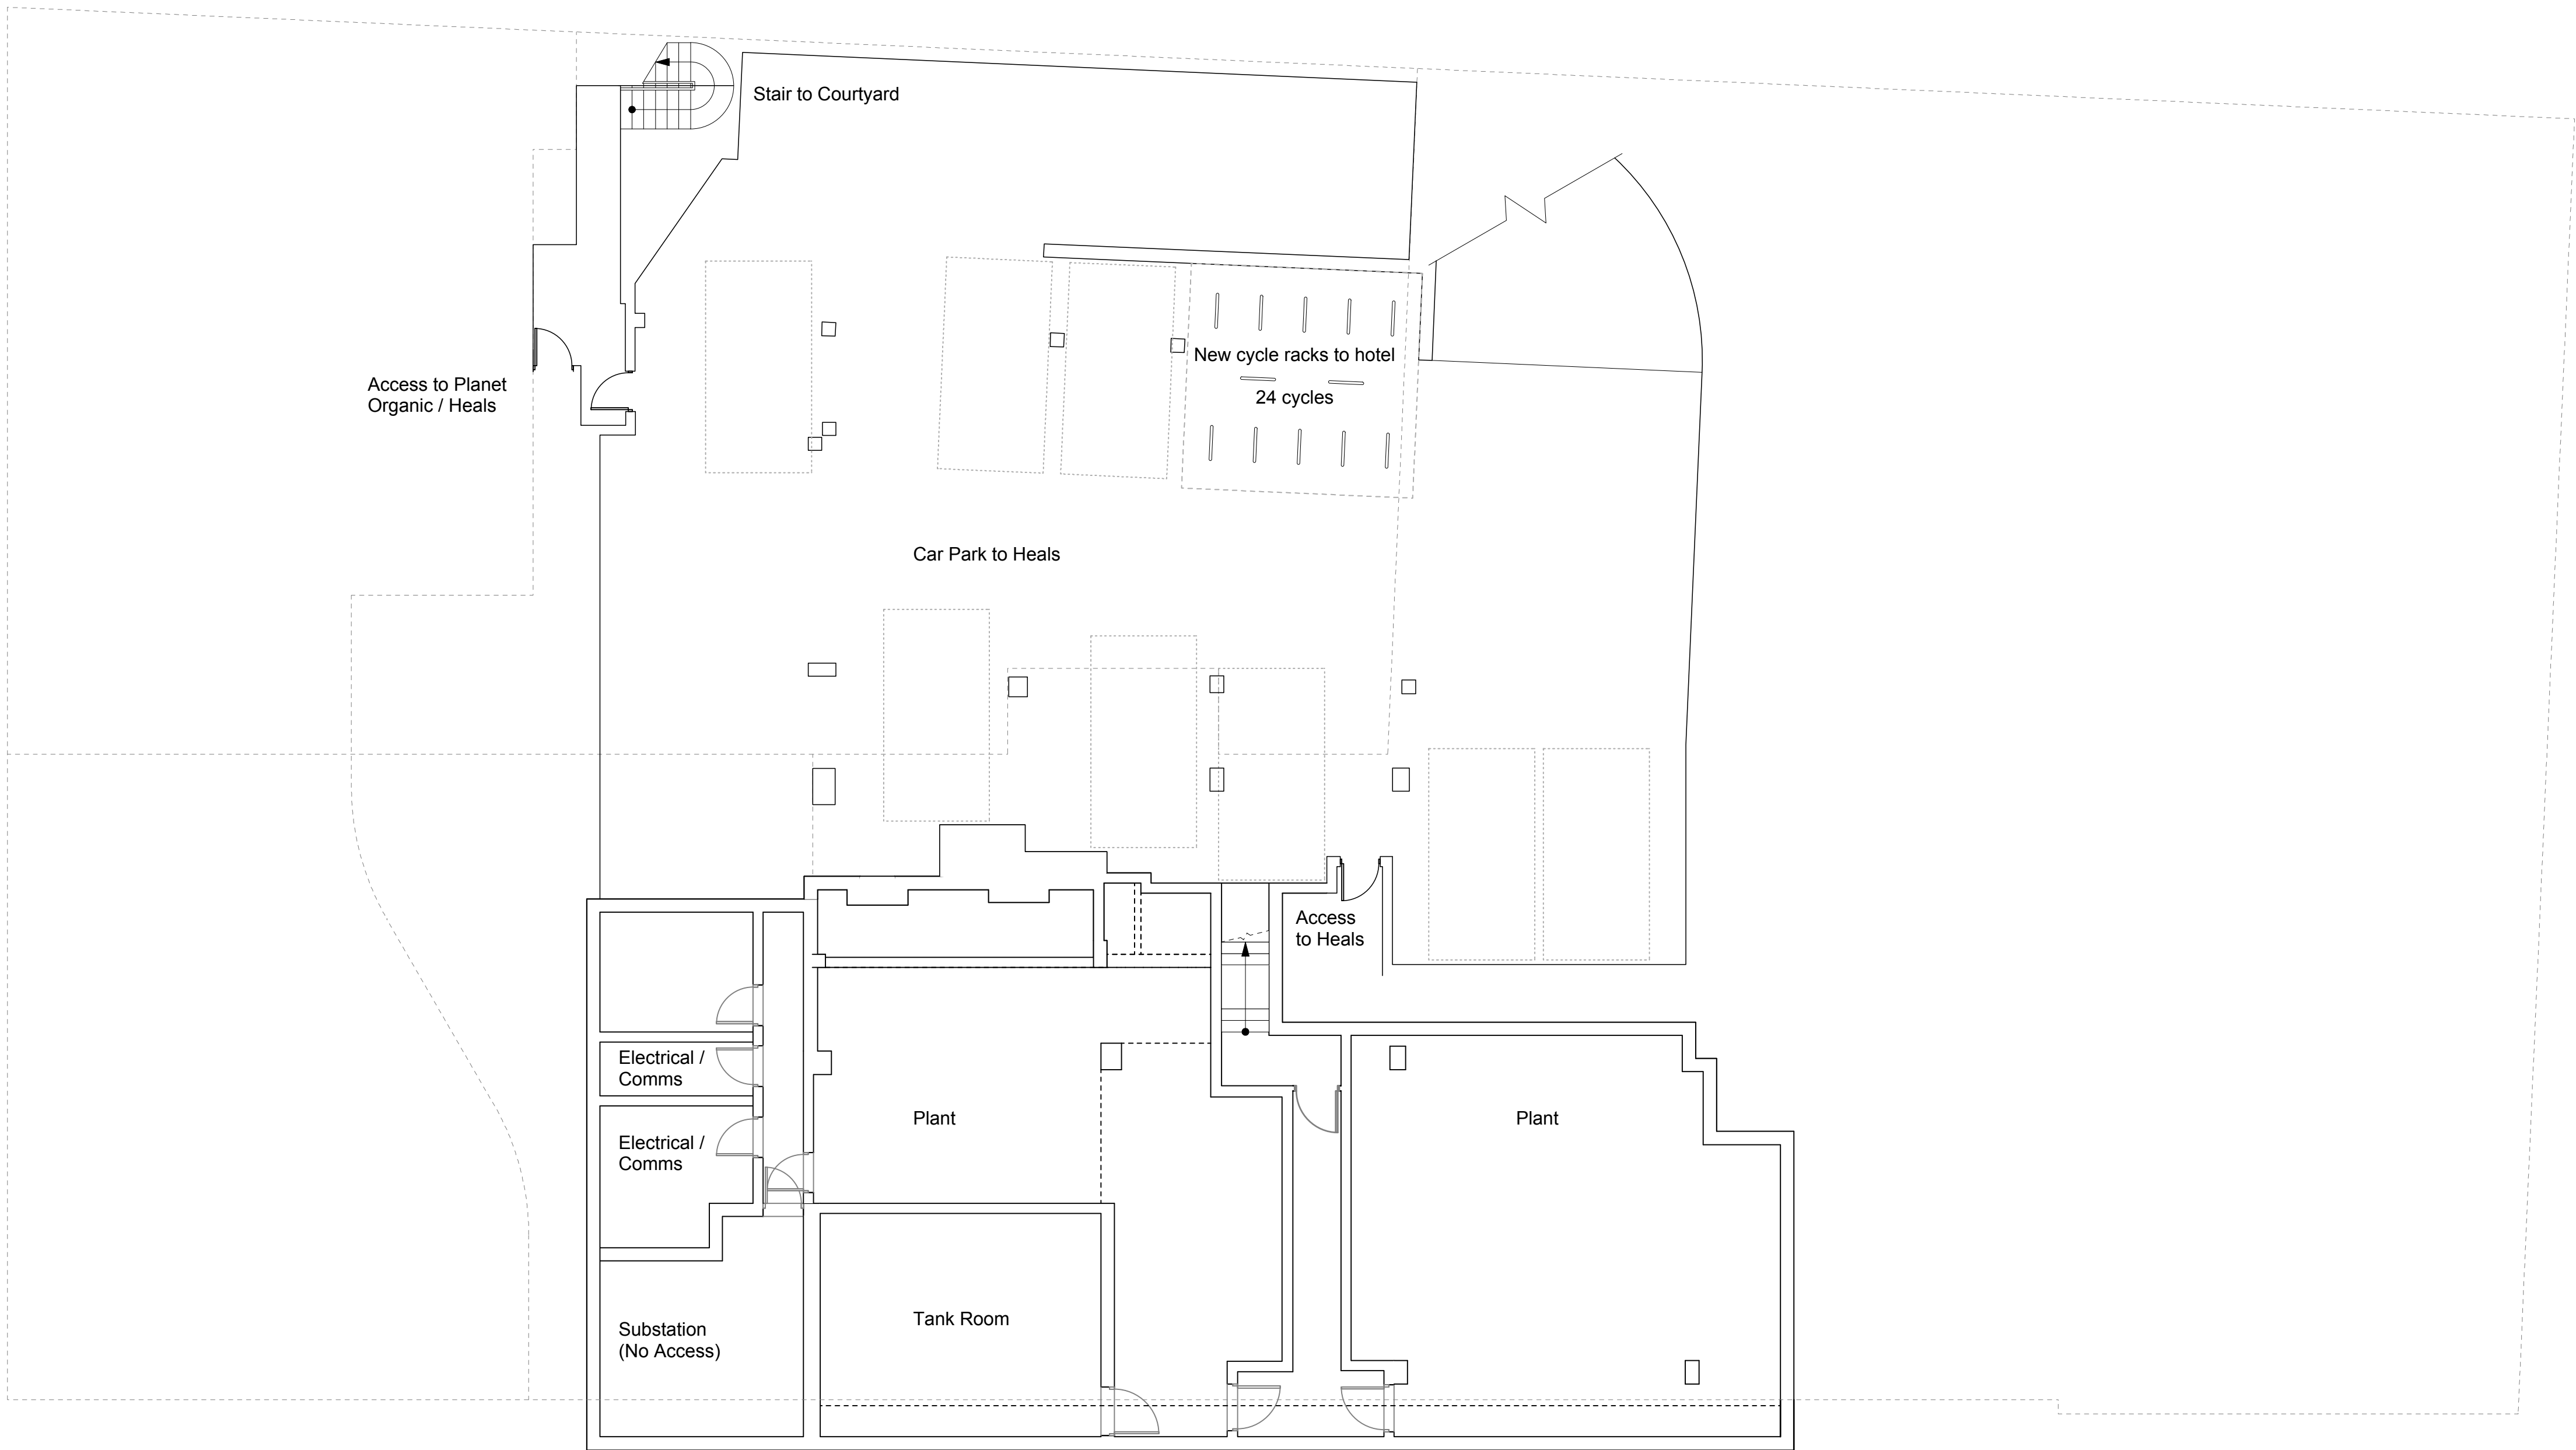

Room Mix Schedule

Floor	Double	UA	Double / Future UA	Floor Total
-1	-	-	-	
G	-	-	-	
1	13	2	0	15
2	32	3	2	37
3	36	2	2	40
4	35	1	3	39
5	25	1	1	27
6	21	0	0	21
Roof	-	-	-	-
Total	162	9	8	179



C	02/07/13	Basement car park and cycle storage shown.	LB
B	18/4/13	Amended following comments from LBC Design & Conservation Officer and Public Consultation. Area below lift pit enclosed.	LB
A	22/2/13	Amended following design team comments	LB
Rev	Date	Description	By

Brooklands Yard
Southover High Street
Lewes
East Sussex
BN7 1HU

Tel 01273 479269
Fax 01273 483060
www.axiomarchitects.co.uk

AXIOM
ARCHITECTS

Client
TORRINGTON PLACE LTD & WHITBREAD GROUP PLC

Project
BROOK HOUSE
2-16 TORRINGTON PLACE
LONDON


Drawing
BASEMENT PLAN
AS PROPOSED

Scale	Status	Date	Drawn	Checked
1:100@A1	PLANNING	31/1/13	LB	

Drawing No.	Revision
-------------	----------

3114/P/099 C

As Approved

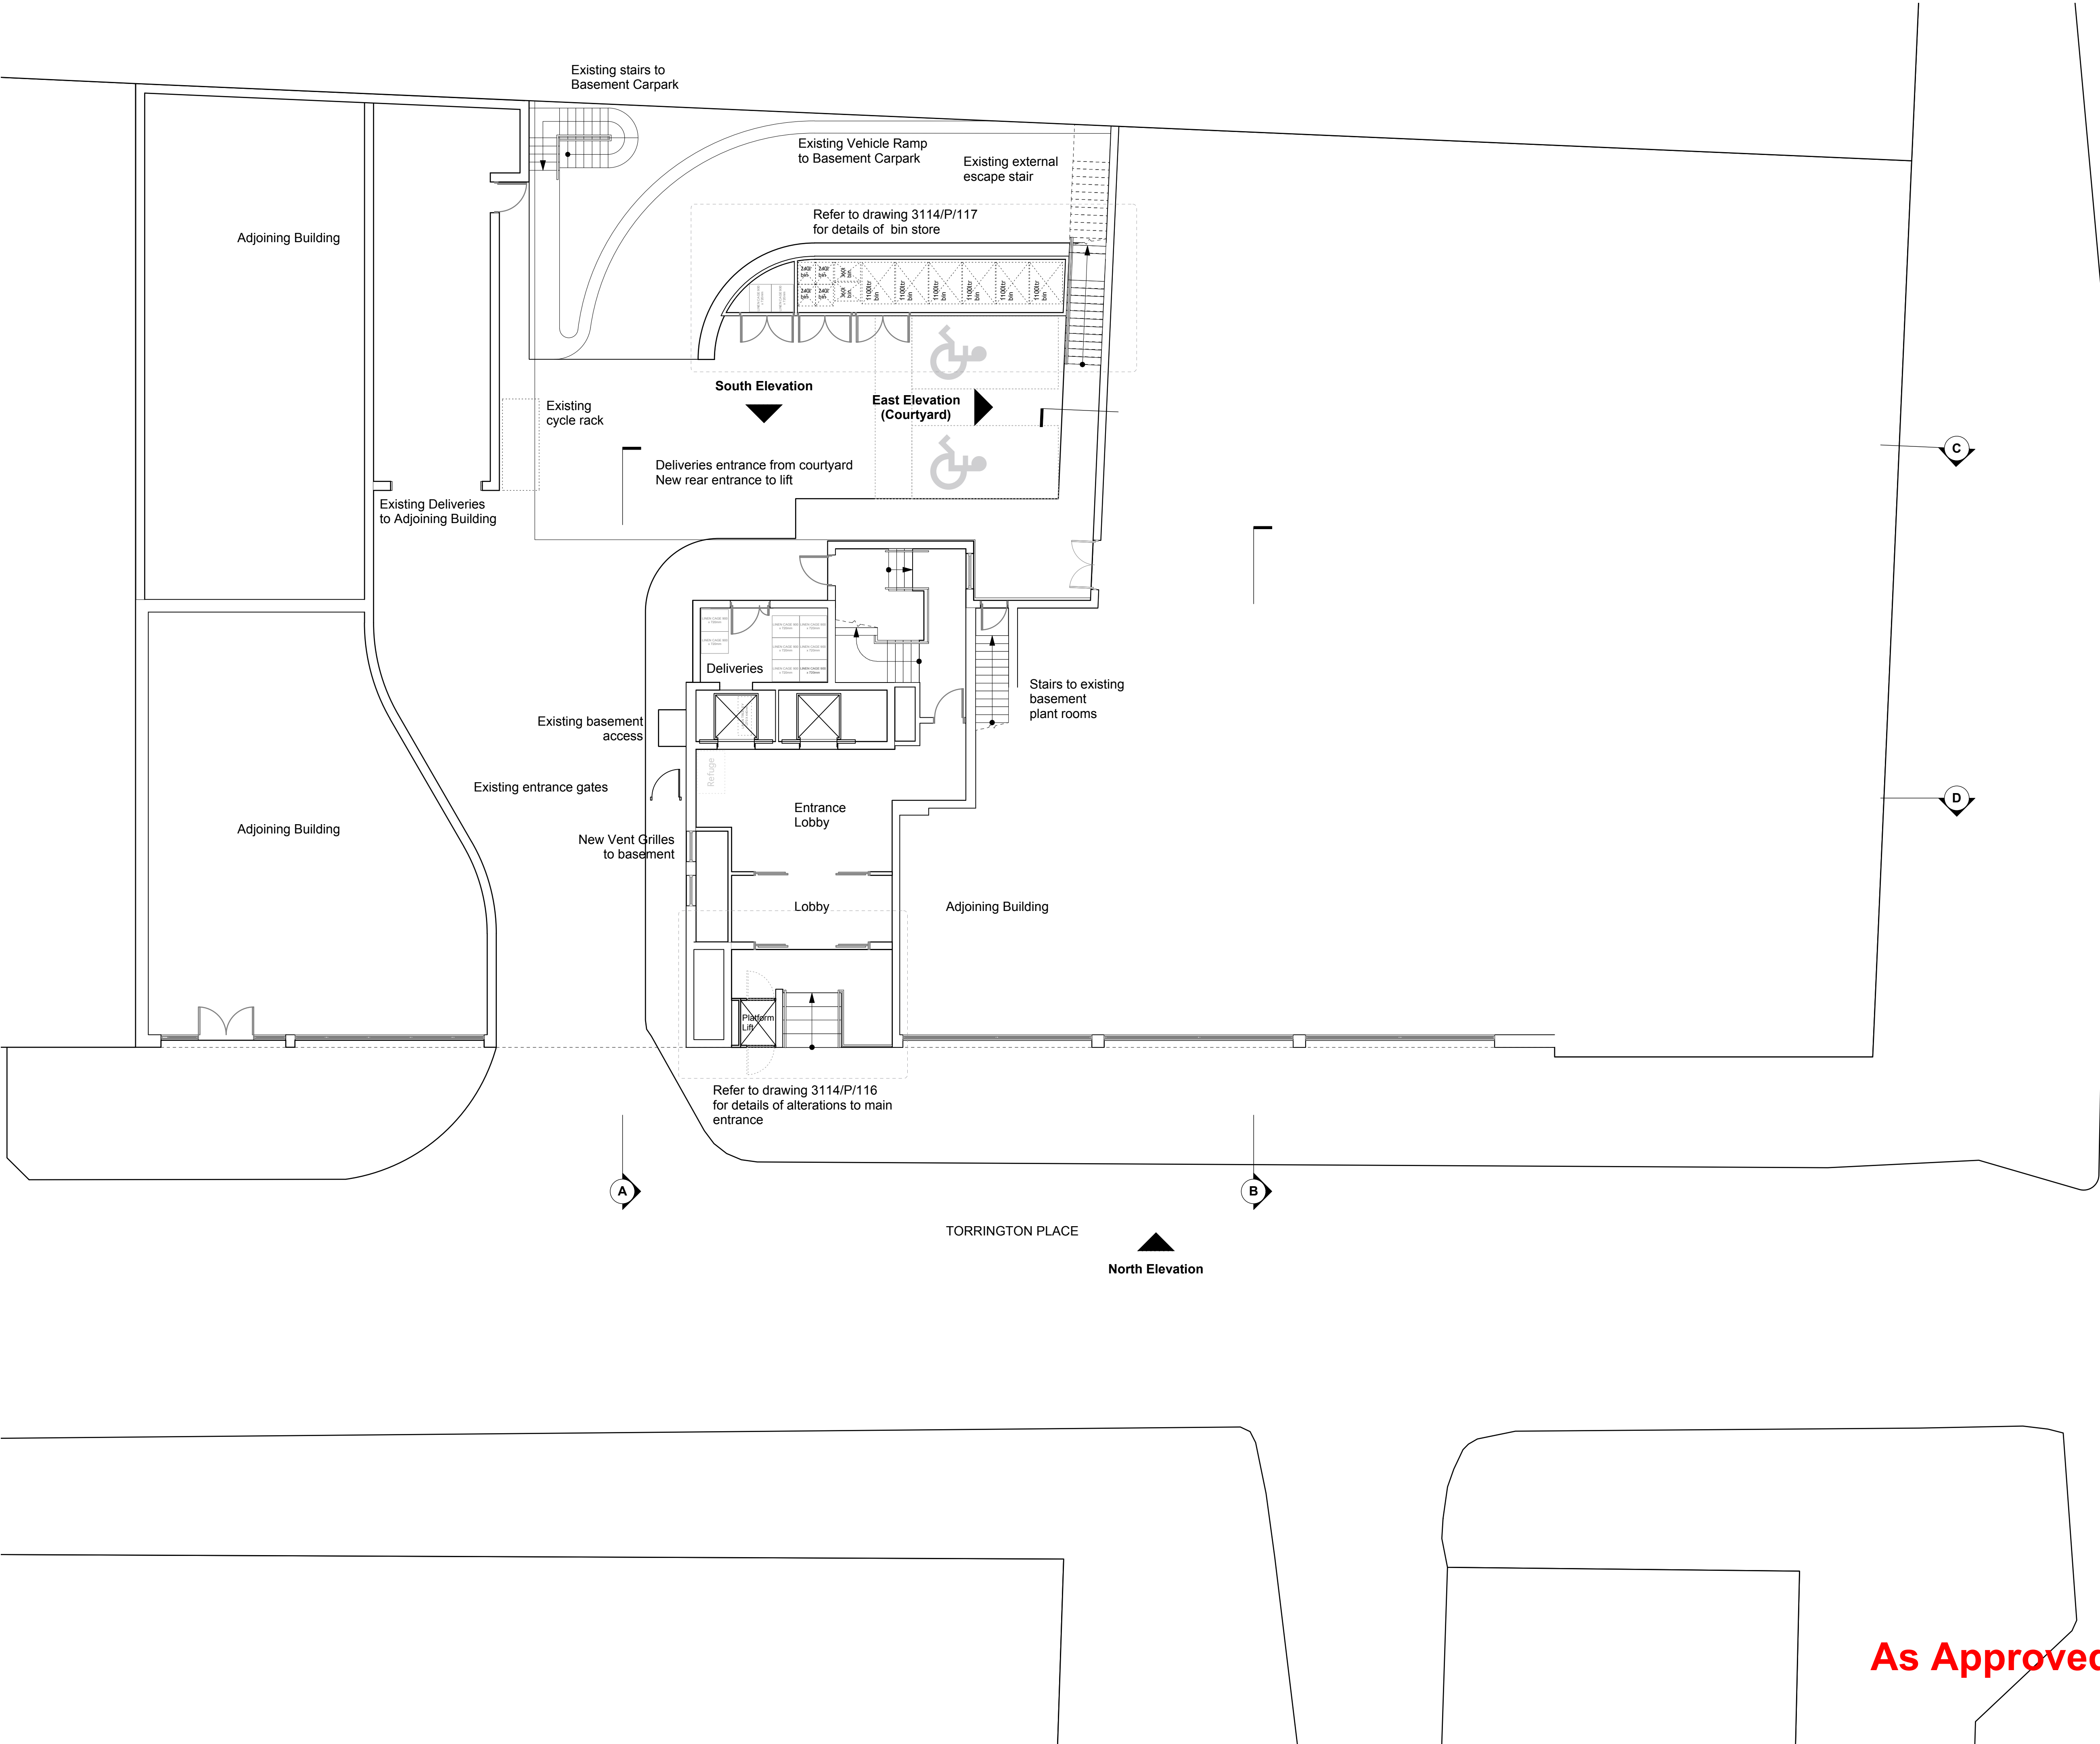

This drawing is the copyright of Axiom Architects.

It is for planning application purposes only & may not be reproduced in whole or in part without permission. Drawings lodged for planning approval may be reproduced by the Planning Authority in accordance with the 'Copyright (Material Open to Public Inspection) (Marking of Copies of Plans and Drawings) Order 1990 and must carry the relevant copyright restriction note.

Room Mix Schedule

Floor	Double	UA	Double / Future UA	Floor Total
-1	-	-	-	
G	-	-	-	
1	13	2	0	15
2	32	3	2	37
3	36	2	2	40
4	35	1	3	39
5	25	1	1	27
6	21	0	0	21
Roof	-	-	-	-
Total	162	9	8	179

Existing Loading Bay

West Elevation

TORRINGTON PLACE

North Elevation

C	01/05/13	Amended following design team comments	LB
B	3/4/13	Amended following comments from LBC Design & Conservation Officer and Public Consultation.	LB
A	22/2/13	Amended following design team comments	LB
Rev	Date	Description	By
Brooklands Yard Southover High Street Lewes East Sussex BN7 1HU			

Tel 01273 479269
Fax 01273 483060
www.axiomarchitects.co.uk


Client
TORRINGTON PLACE LTD & WHITBREAD GROUP PLC

Project
BROOK HOUSE
2-16 TORRINGTON PLACE
LONDON

Drawing
GROUND FLOOR PLAN
AS PROPOSED

Scale	Status	Date	Drawn	Checked
1:100@A1	PLANNING	31/1/13	LB	
Drawing No.		Revision		
3114/P/100		C		

As Approved

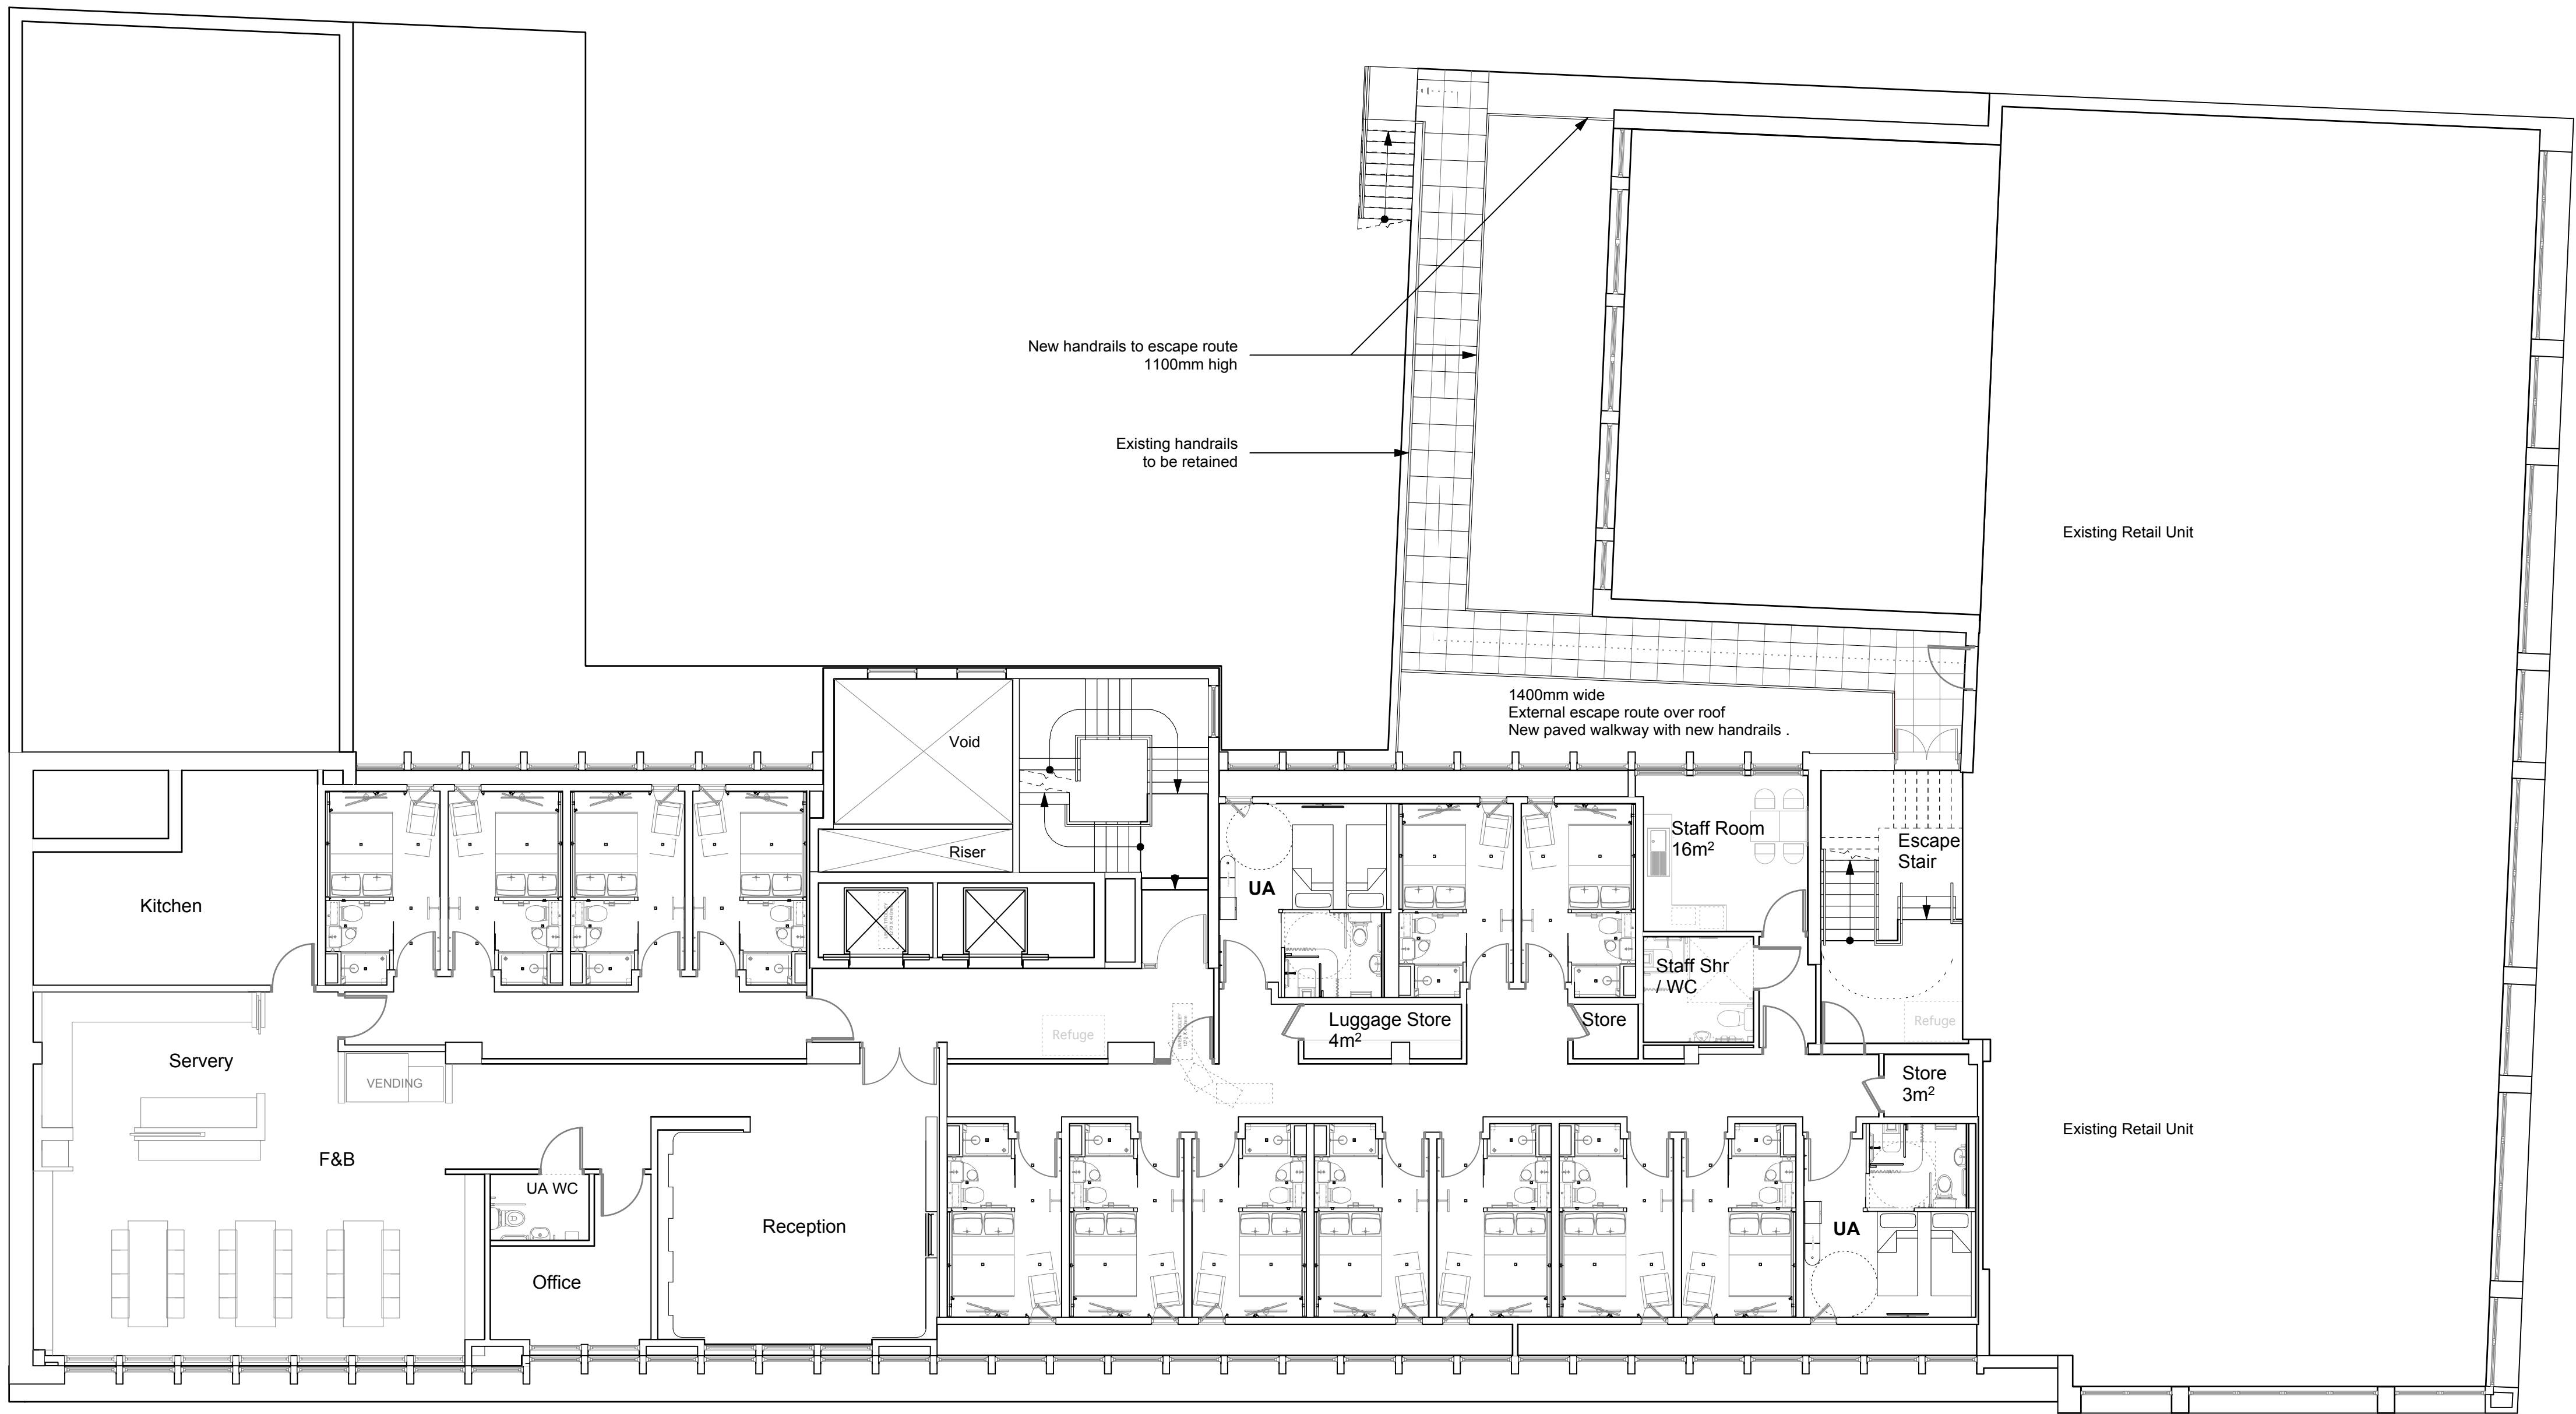

This drawing is the copyright of Axiom Architects.

It is for planning application purposes only & may not be reproduced in whole or in part without permission. Drawings lodged for planning approval may be reproduced by the Planning Authority in accordance with the 'Copyright (Material Open to Public Inspection) (Marking of Copies of Plans and Drawings) Order 1990 and must carry the relevant copyright restriction note.

Room Mix Schedule

Floor	Double	UA	Double / Future UA	Floor Total
-1	-	-	-	
G	-	-	-	
1	13	2	0	15
2	32	3	2	37
3	36	2	2	40
4	35	1	3	39
5	25	1	1	27
6	21	0	0	21
Roof	-	-	-	-
Total	162	9	8	179



C	01/05/13	Amended following design team comments	LB
B	18/4/13	Amended following comments from LBC Design & Conservation Officer and Public Consultation.	LB
A	22/2/13	Amended following design team comments	LB
Rev	Date	Description	By
Brooklands Yard Southover High Street Lewes East Sussex BN7 1HU			

Tel 01273 479269
Fax 01273 483060
www.axiomarchitects.co.uk

AXIOM ARCHITECTS

Client
TORRINGTON PLACE LTD & WHITBREAD GROUP PLC

Project
BROOK HOUSE
2-16 TORRINGTON PLACE
LONDON

Drawing
**FIRST FLOOR PLAN
AS PROPOSED**

Scale 1:100@A1	Status PLANNING	Date 31/1/13	Drawn LB	Checked
Drawing No.	Revision			
3114/P/101	C			


As Approved

This drawing is the copyright of Axiom Architects.

It is for planning application purposes only & may not be reproduced in whole or in part without permission. Drawings lodged for planning approval may be reproduced by the Planning Authority in accordance with the 'Copyright (Material Open to Public Inspection) (Marking of Copies of Plans and Drawings) Order 1990 and must carry the relevant copyright restriction note.

Room Mix Schedule

Floor	Double	UA	Double / Future UA	Floor Total
-1	-	-	-	
G	-	-	-	
1	13	2	0	15
2	31	3	2	36
3	35	2	2	39
4	35	1	3	39
5	25	1	1	27
6	21	0	0	21
Roof	-	-	-	-
Total	160	9	8	177

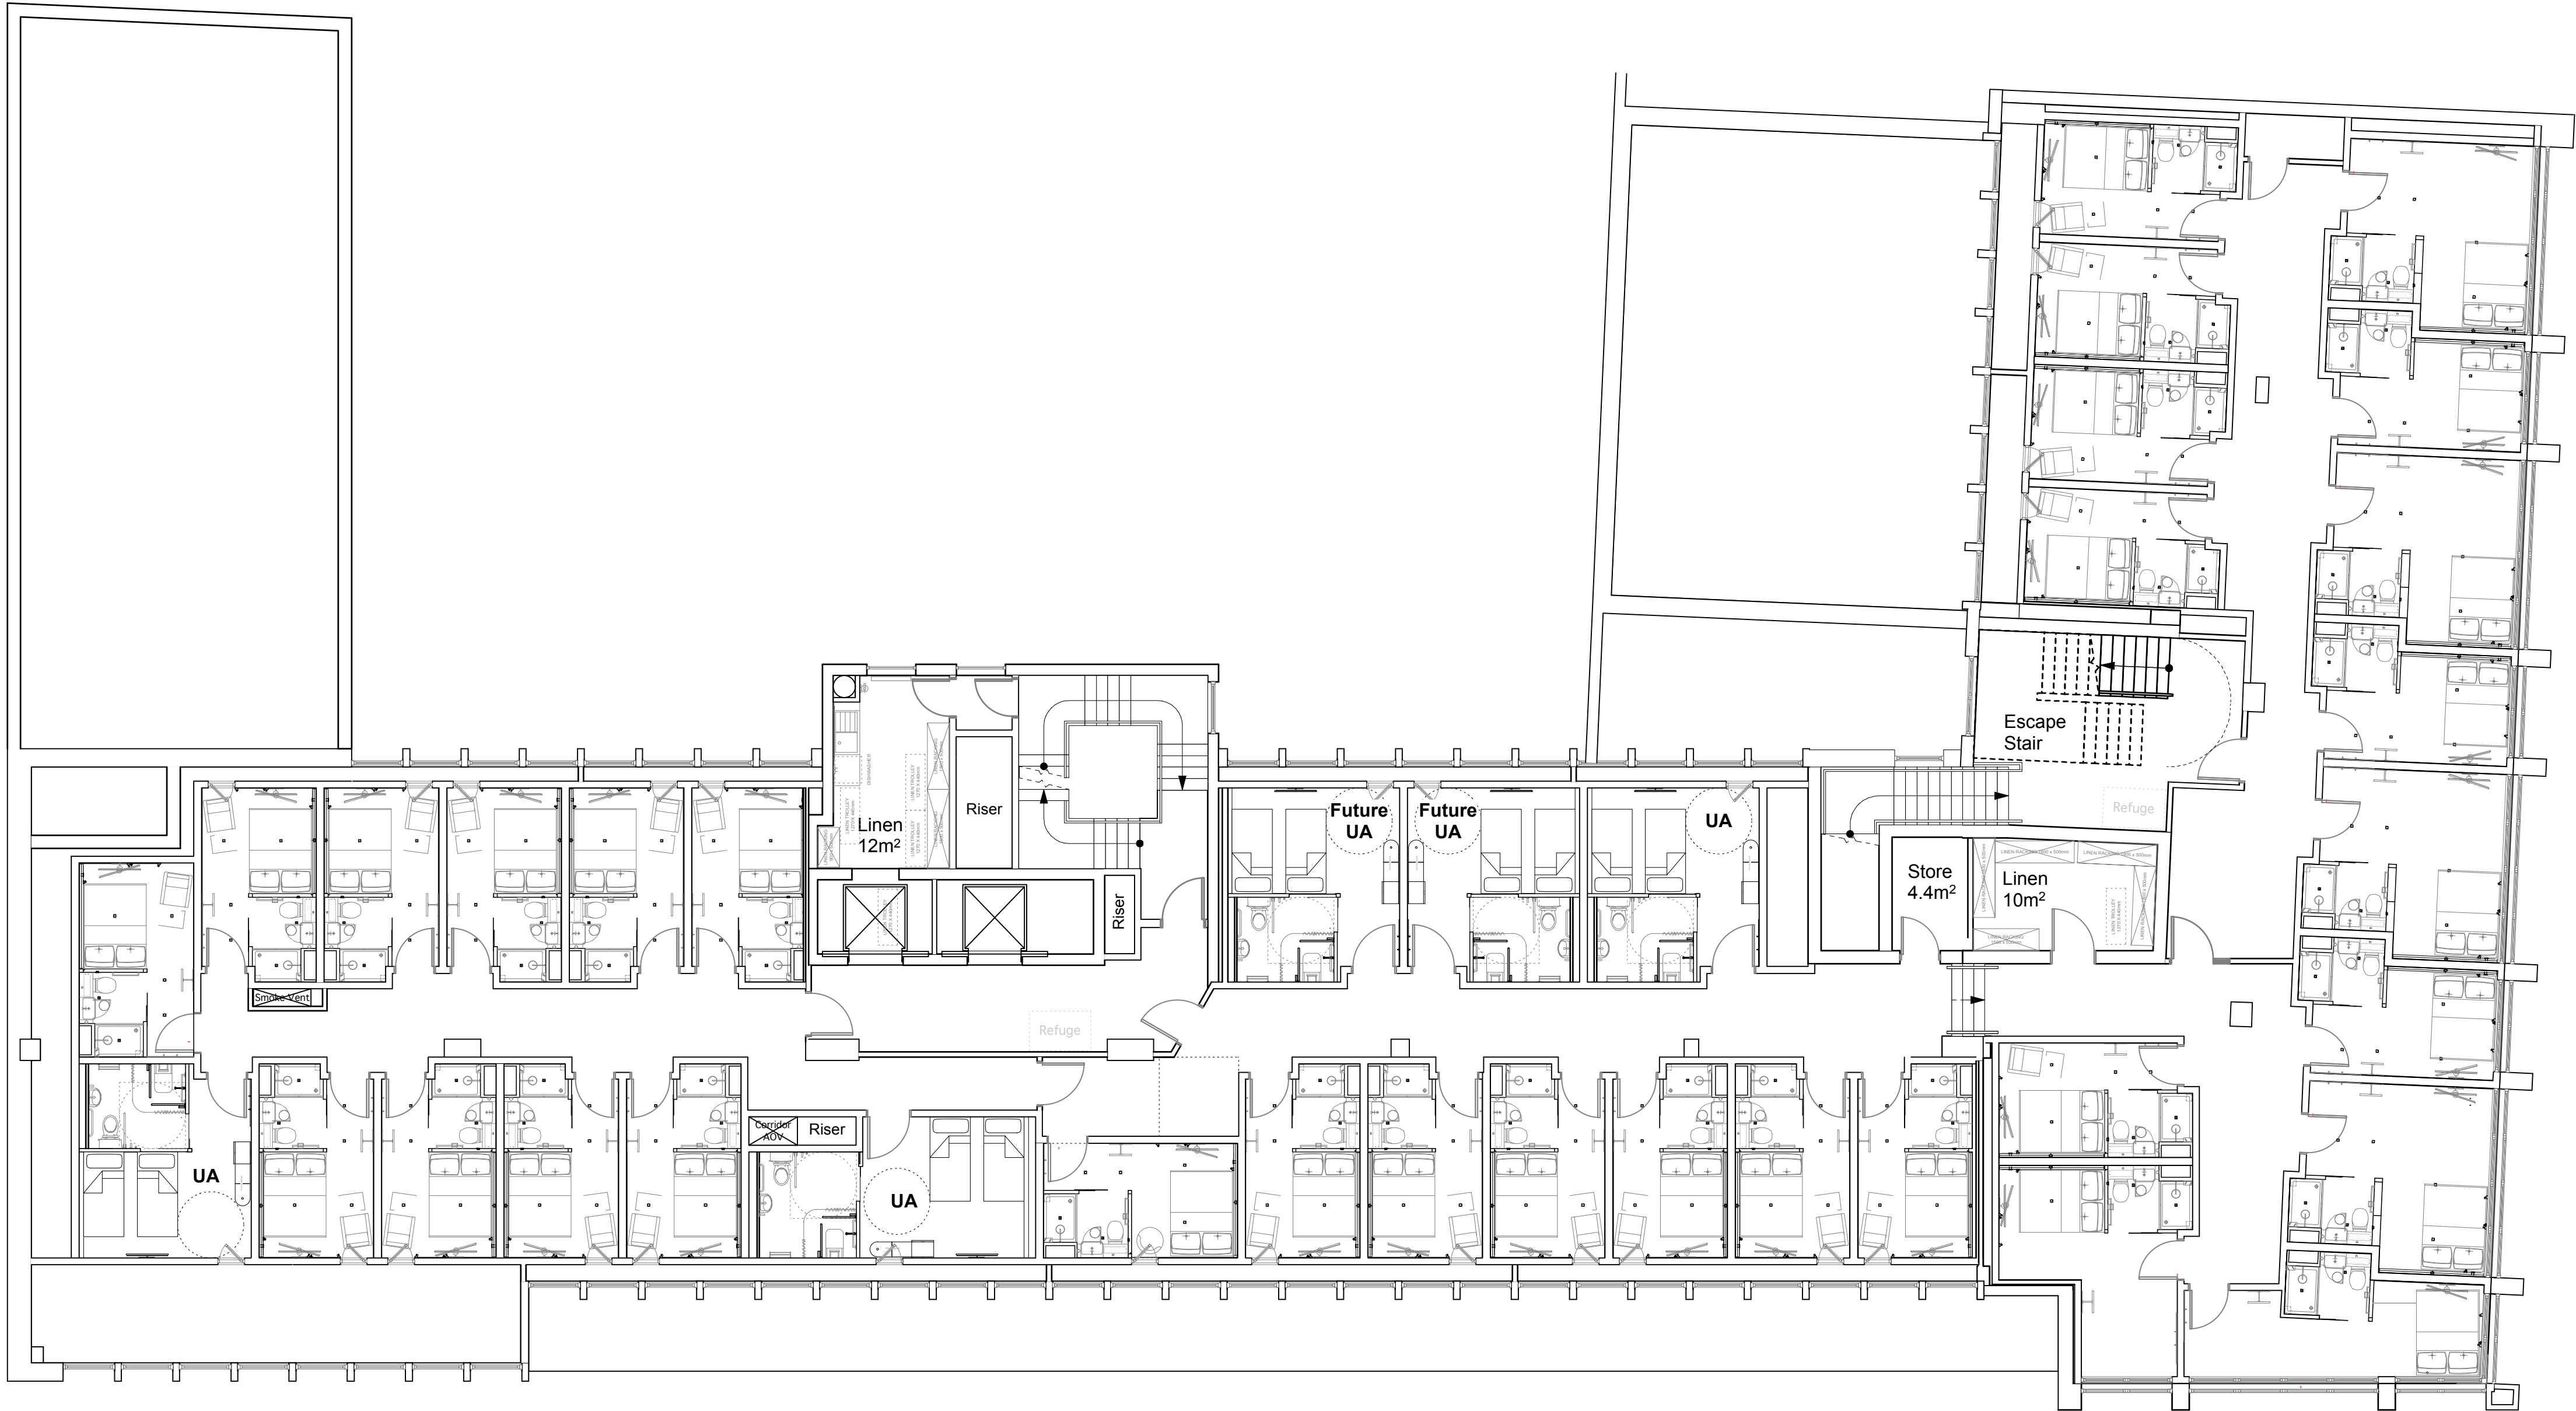

D	21/8/13	Fenestration and bedroom layouts to Tottenham Court Road frontage further amended.	LB
C	31/7/13	Fenestration and bedroom layouts to Tottenham Court Road frontage amended. Bedroom numbers reduced to 177 total.	LB
B	18/4/13	Amended following comments from LBC Design & Conservation Officer and Public Consultation.	LB
A	22/2/13	Amended following design team comments	LB
Rev	Date	Description	By

Brooklands Yard
Southover High Street
Lewes
East Sussex
BN7 1HU

Tel 01273 479269
Fax 01273 483060
www.axiomarchitects.co.uk

AXIOM
ARCHITECTS

Client
TORRINGTON PLACE LTD & WHITBREAD GROUP PLC

Project
BROOK HOUSE
2-16 TORRINGTON PLACE
LONDON

Drawing
SECOND FLOOR PLAN
AS PROPOSED

Scale	Status	Date	Drawn	Checked
1:100@A1	PLANNING	31/1/13	LB	

Drawing No.	Revision
-------------	----------

3114/P/102 D


As Approved

This drawing is the copyright of Axiom Architects.

It is for planning application purposes only & may not be reproduced in whole or in part without permission. Drawings lodged for planning approval may be reproduced by the Planning Authority in accordance with the 'Copyright (Material Open to Public Inspection) (Marking of Copies of Plans and Drawings) Order 1990 and must carry the relevant copyright restriction note.

Room Mix Schedule

Floor	Double	UA	Double / Future UA	Floor Total
-1	-	-	-	
G	-	-	-	
1	13	2	0	15
2	31	3	2	36
3	35	2	2	39
4	35	1	3	39
5	25	1	1	27
6	21	0	0	21
Roof	-	-	-	-
Total	160	9	8	177

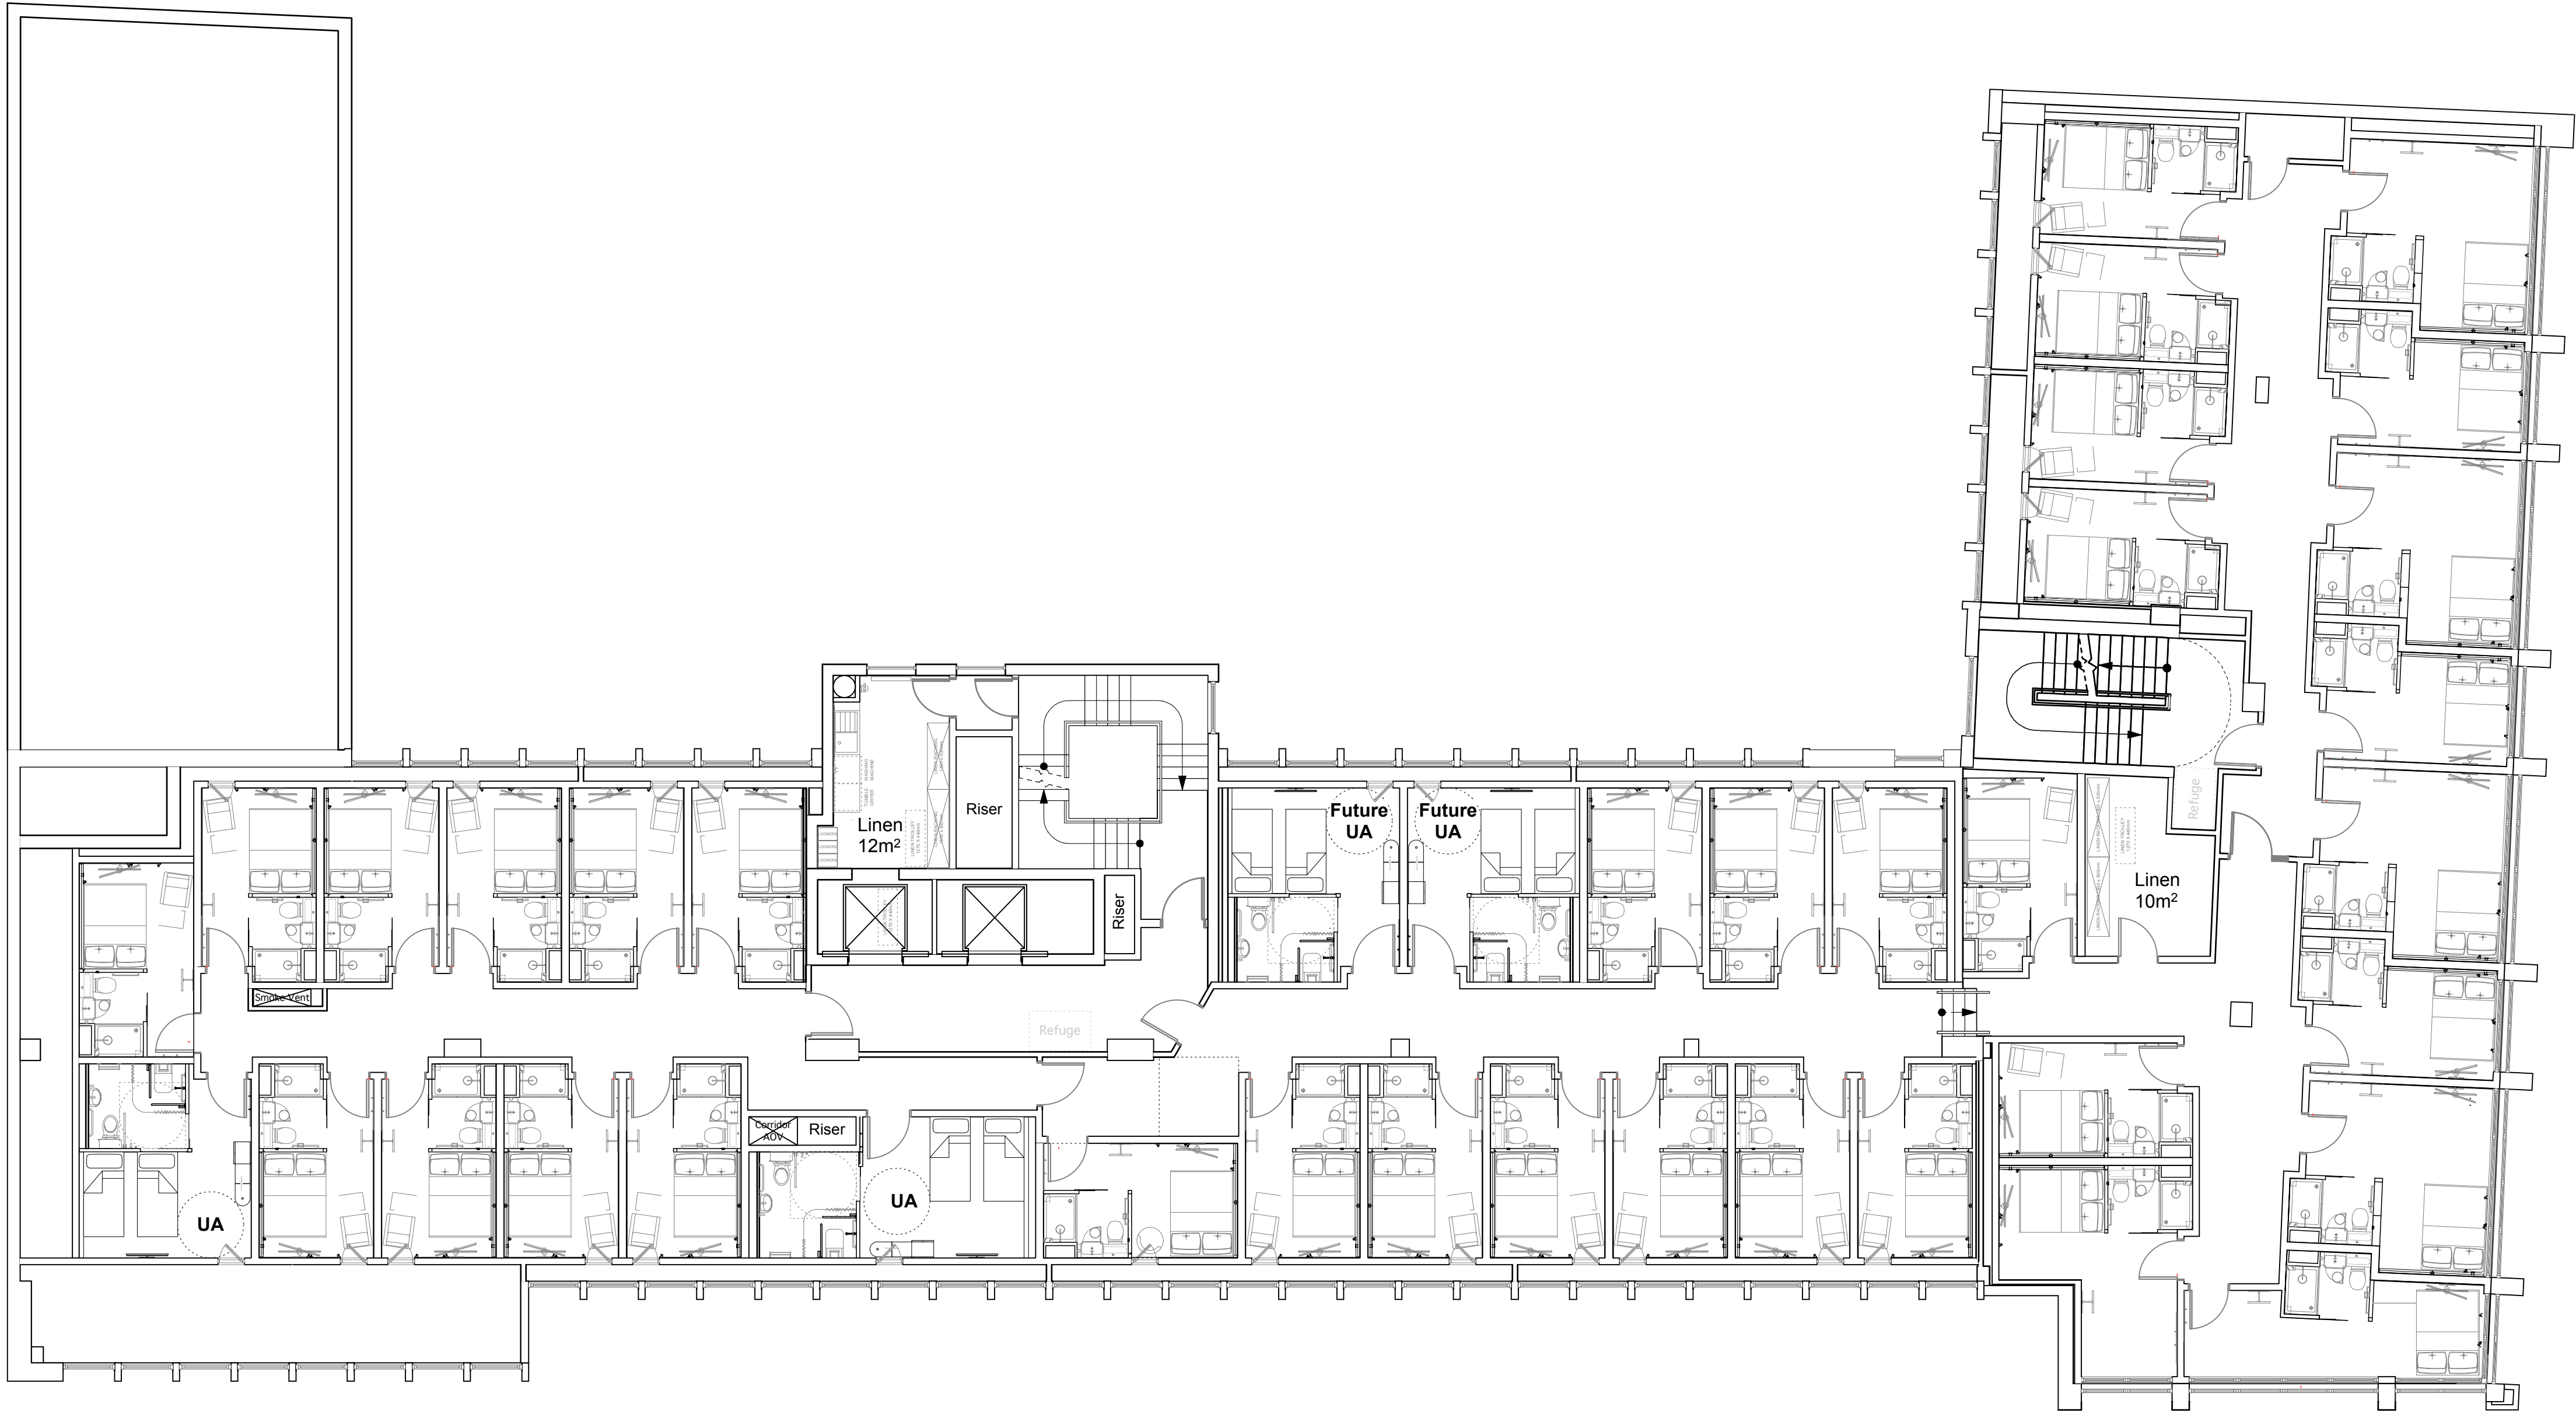

- D

21/8/13

Fenestration and bedroom layouts to Tottenham Court Road frontage further amended.

LB
- C

31/7/13

Fenestration and bedroom layouts to Tottenham Court Road frontage amended.
Bedroom numbers reduced to 177 total.

LB
- B

18/4/13

Amended following comments from LBC Design & Conservation Officer and Public Consultation.

LB

Rev	Date	Description	By
A	22/2/13	Amended following design team comments	LB

Brooklands Yard
Southover High Street
Lewes
East Sussex
BN7 1HU

Tel 01273 479269
Fax 01273 483060
www.axiomarchitects.co.uk

AXIOM
ARCHITECTS

Client
TORRINGTON PLACE LTD & WHITBREAD GROUP PLC

Project
BROOK HOUSE
2-16 TORRINGTON PLACE
LONDON


Drawing
THIRD FLOOR PLAN
AS PROPOSED

Scale	Status	Date	Drawn	Checked
1:100@A1	PLANNING	31/1/13	LB	

Drawing No.	Revision
-------------	----------

3114/P/103 D

As Approved

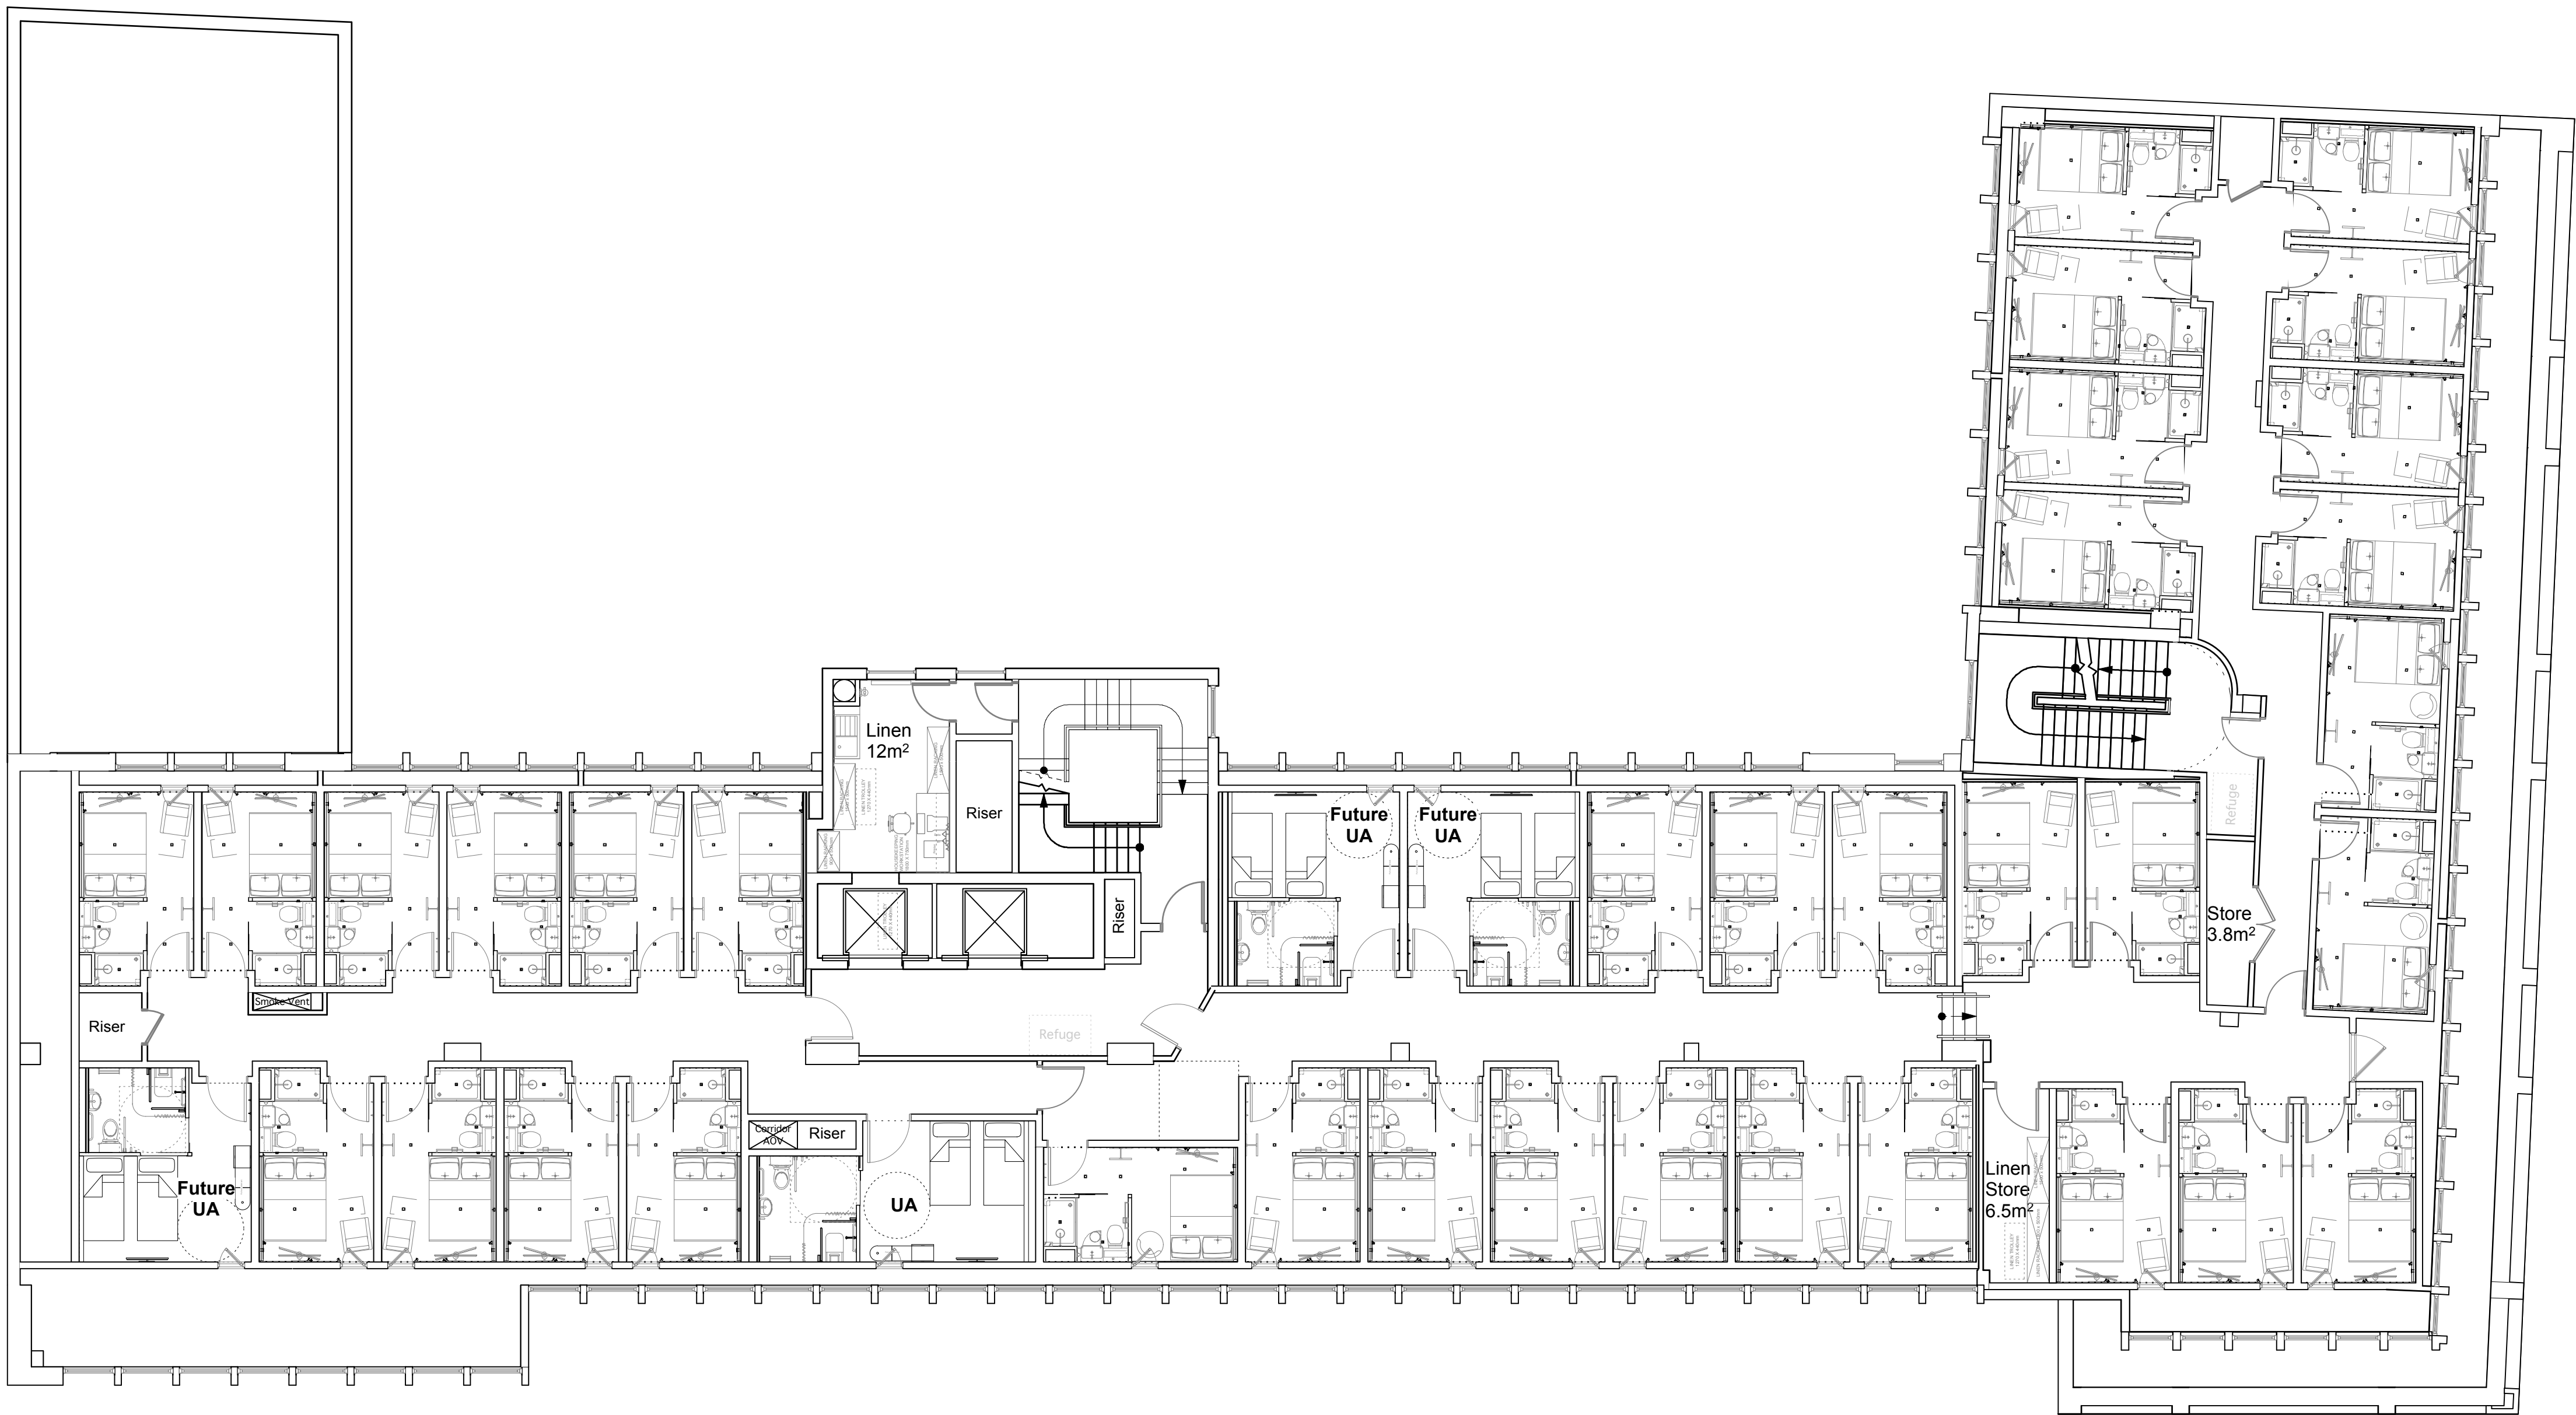

This drawing is the copyright of Axiom Architects.

It is for planning application purposes only & may not be reproduced in whole or in part without permission. Drawings lodged for planning approval may be reproduced by the Planning Authority in accordance with the 'Copyright (Material Open to Public Inspection) (Marking of Copies of Plans and Drawings) Order 1990 and must carry the relevant copyright restriction note.

Room Mix Schedule

Floor	Double	UA	Double / Future UA	Floor Total
-1	-	-	-	
G	-	-	-	
1	13	2	0	15
2	32	3	2	37
3	36	2	2	40
4	35	1	3	39
5	25	1	1	27
6	21	0	0	21
Roof	-	-	-	-
Total	162	9	8	179

B 18/4/13 Amended following comments from LBC Design & Conservation Officer and Public Consultation. LB

A 22/2/13 Amended following design team comments LB

Rev Date Description By

Brooklands Yard
Southover High Street
Lewes
East Sussex
BN7 1HU

Tel 01273 479269
Fax 01273 483060
www.axiomarchitects.co.uk

AXIOM
ARCHITECTS

Client
TORRINGTON PLACE LTD & WHITBREAD GROUP PLC

Project
BROOK HOUSE
2-16 TORRINGTON PLACE
LONDON

Drawing
FOURTH FLOOR PLAN
AS PROPOSED

Scale	Status	Date	Drawn	Checked
1:100@A1	PLANNING	31/1/13	LB	

Drawing No.	Revision
3114/P/104	B



As Approved

This drawing is the copyright of Axiom Architects.

It is for planning application purposes only & may not be reproduced in whole or in part without permission. Drawings lodged for planning approval may be reproduced by the Planning Authority in accordance with the 'Copyright (Material Open to Public Inspection) (Marking of Copies of Plans and Drawings) Order 1990 and must carry the relevant copyright restriction note.

Room Mix Schedule

Floor	Double	UA	Double / Future UA	Floor Total
-1	-	-	-	
G	-	-	-	
1	13	2	0	15
2	32	3	2	37
3	36	2	2	40
4	35	1	3	39
5	25	1	1	27
6	21	0	0	21
Roof	-	-	-	-
Total	162	9	8	179

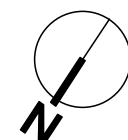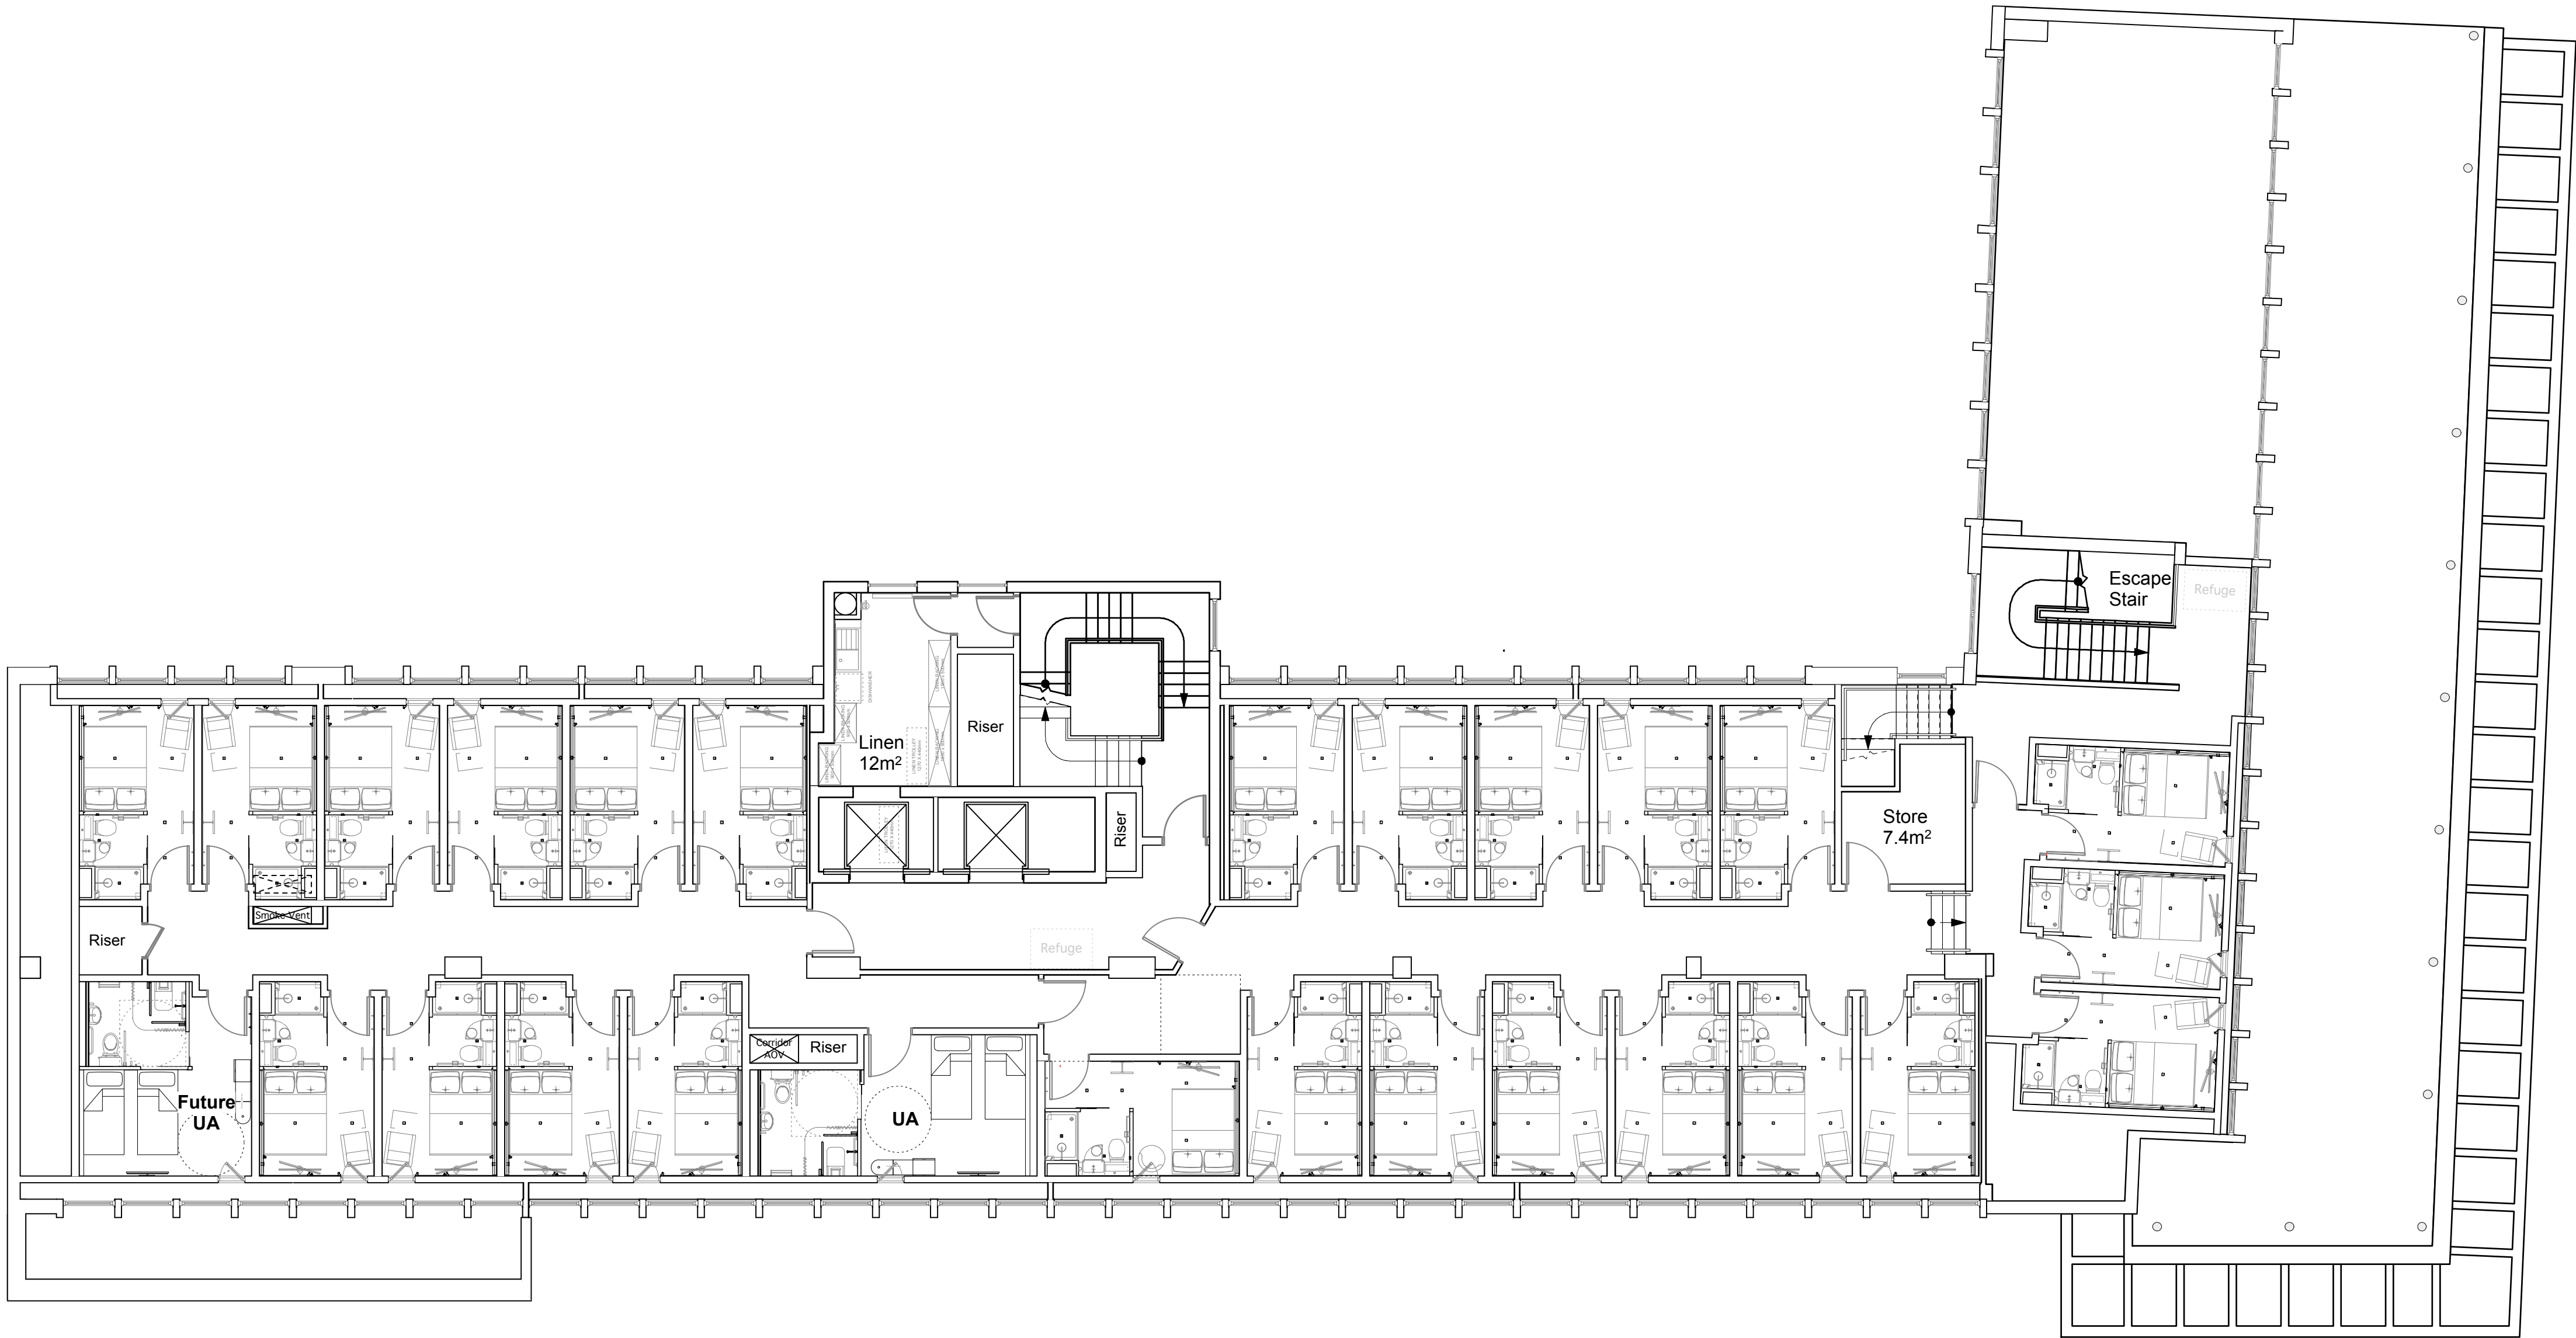

B 18/4/13 Amended following comments from LBC Design & Conservation Officer and Public Consultation. LB

A 22/2/13 Amended following design team comments. LB

Rev Date Description By

Brooklands Yard
Southover High Street
Lewes
East Sussex
BN7 1HU

Tel 01273 479269
Fax 01273 483060
www.axiomarchitects.co.uk

AXIOM
ARCHITECTS

Client
TORRINGTON PLACE LTD & WHITBREAD GROUP PLC

Project
BROOK HOUSE
2-16 TORRINGTON PLACE
LONDON


Drawing
FIFTH FLOOR PLAN
AS PROPOSED

Scale Status Date Drawn Checked
1:100@A1 PLANNING 31/1/13 LB

Drawing No. Revision

3114/P/105 B


As Approved

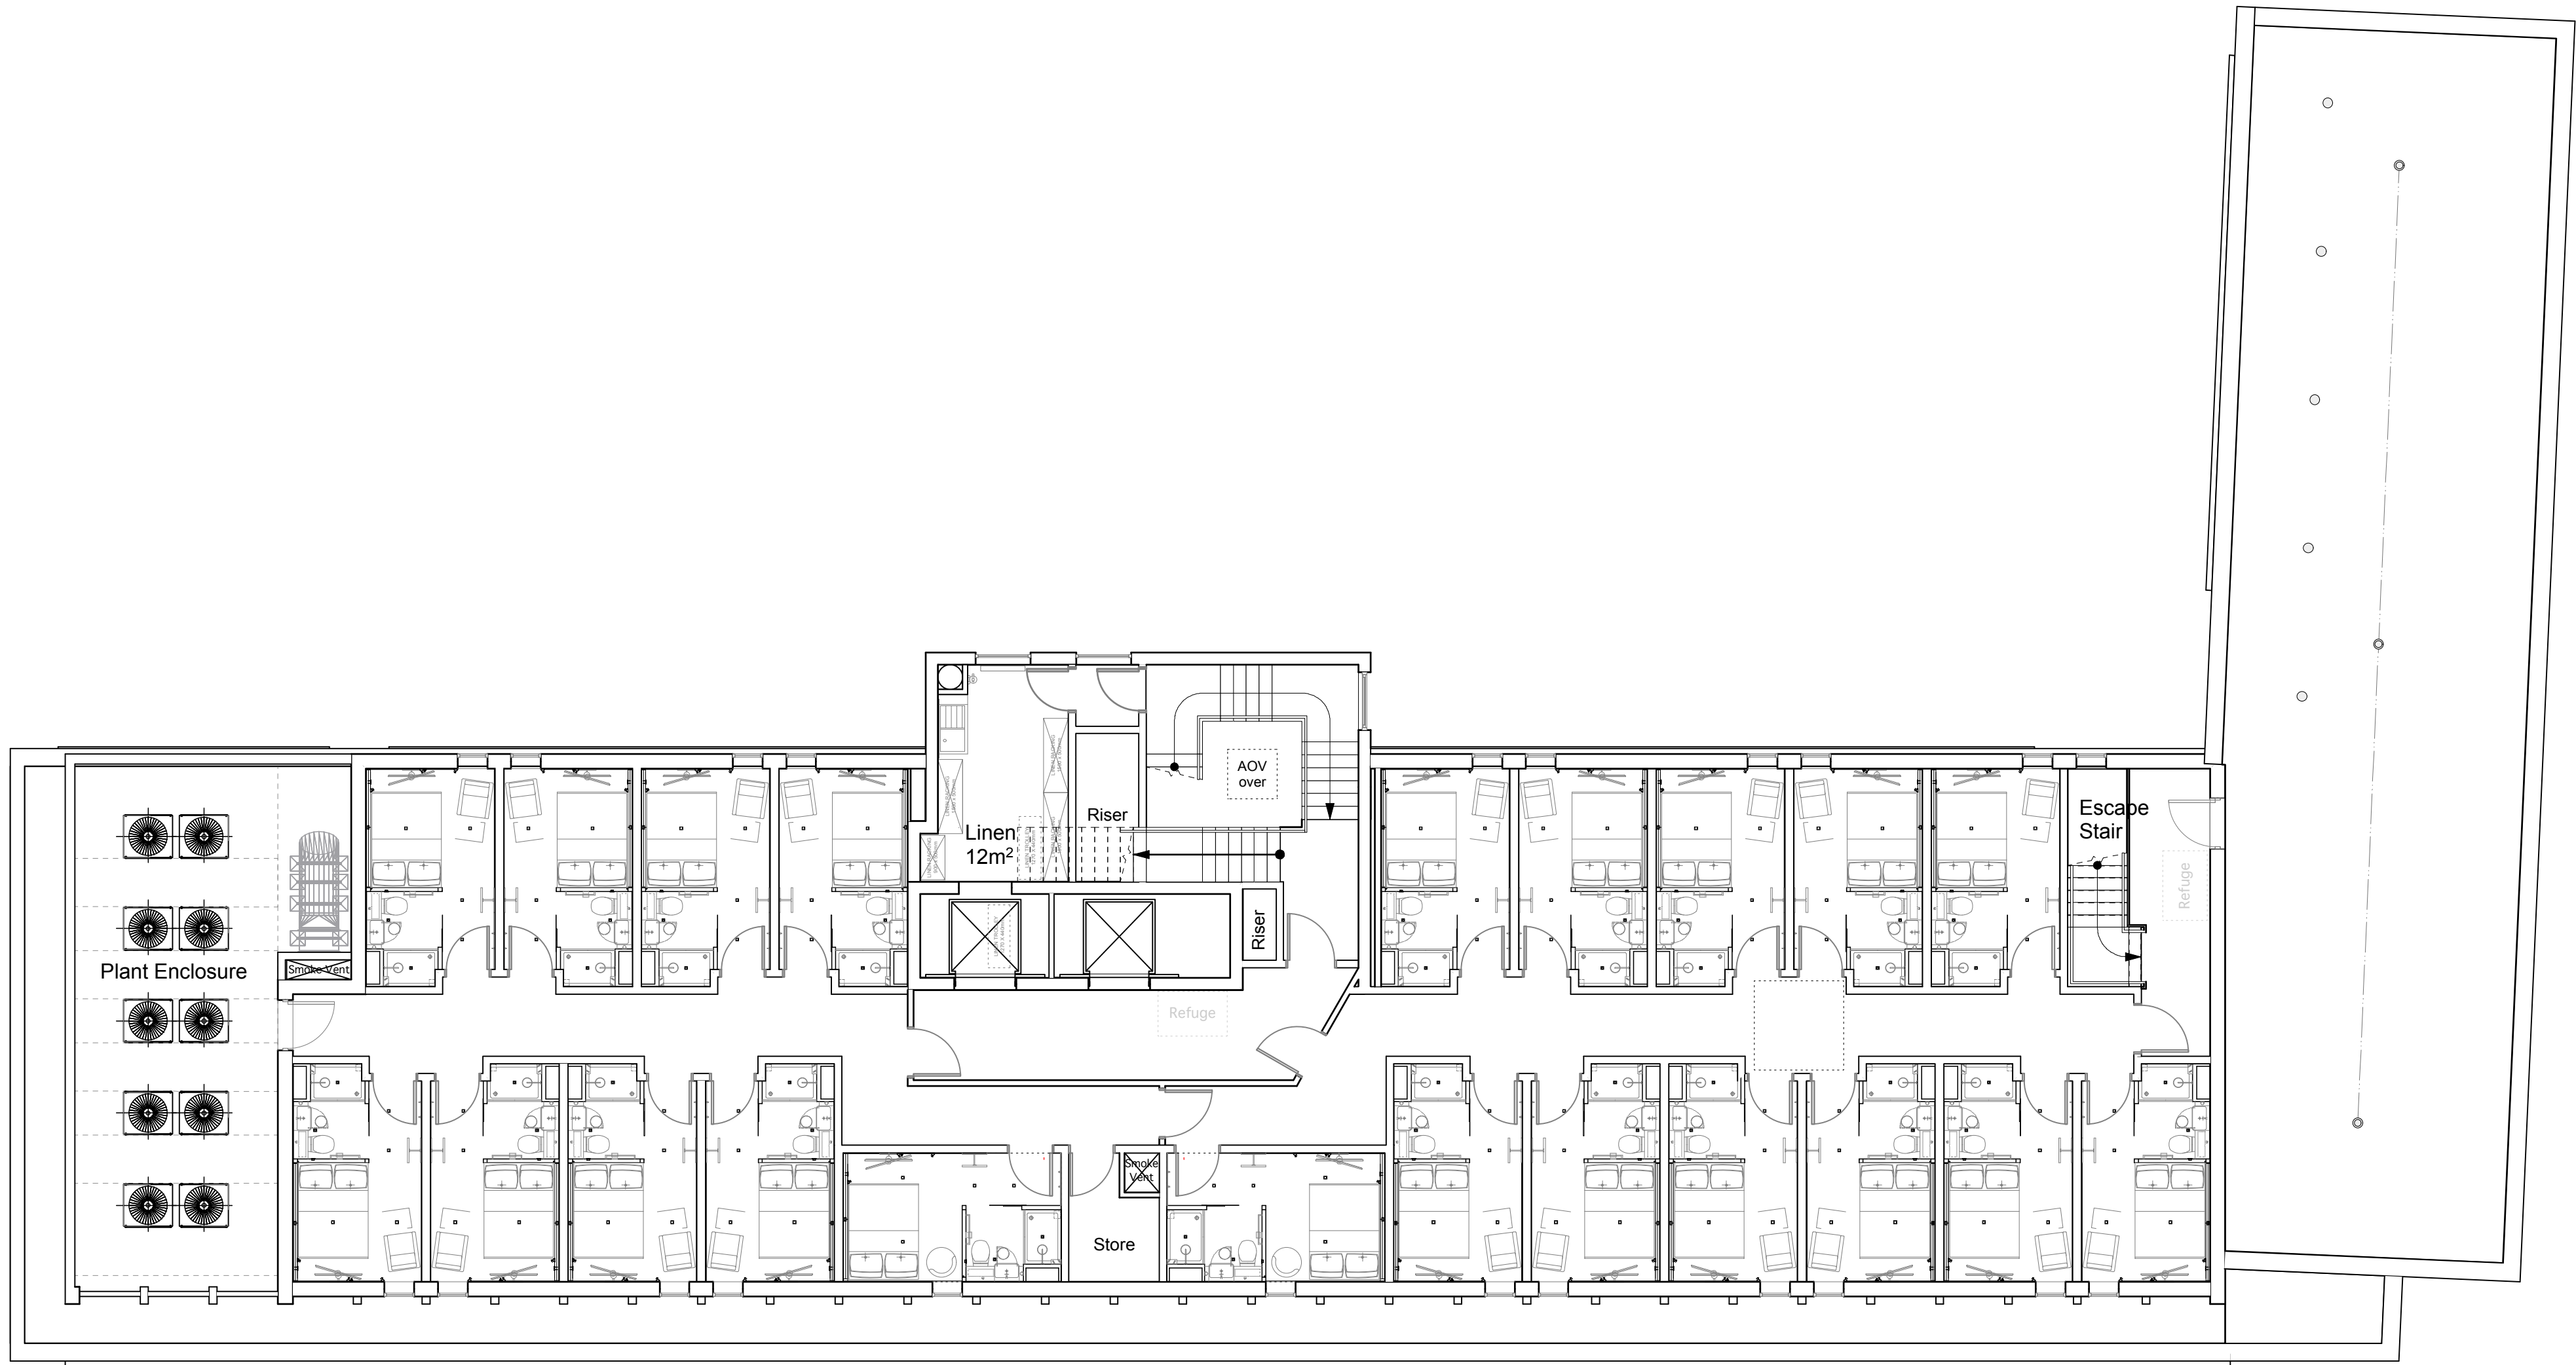

Room Mix Schedule

Floor	Double	UA	Double / Future UA	Floor Total
-1	-	-	-	
G	-	-	-	
1	13	2	0	15
2	32	3	2	37
3	36	2	2	40
4	35	1	3	39
5	25	1	1	27
6	21	0	0	21
Roof	-	-	-	-
Total	162	9	8	179

30 M
20
10
0

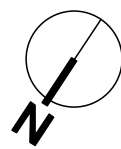

C	18/4/13	Window position and bedroom layouts amended.	LB
B	20/3/13	Amended following comments from LBC Design & Conservation Officer and Public Consultation. Extension set back further from North Elevation. UA bedroom omitted. Layout amended to suit.	LB
A	22/2/13	Amended following design team comments	LB
Rev	Date	Description	By

Brooklands Yard
Southover High Street
Lewes
East Sussex
BN7 1HU

Tel 01273 479269
Fax 01273 483060
www.axiomarchitects.co.uk

AXIOM
ARCHITECTS

Client
TORRINGTON PLACE LTD & WHITBREAD GROUP PLC

Project
BROOK HOUSE
2-16 TORRINGTON PLACE
LONDON

Drawing
SIXTH FLOOR PLAN
AS PROPOSED

Scale	Status	Date	Drawn	Checked
1:100@A1	PLANNING	31/1/13	LB	
Drawing No.		Revision		

3114/P/106 C


As Approved

This drawing is the copyright of Axiom Architects.

It is for planning application purposes only & may not be reproduced in whole or in part without permission. Drawings lodged for planning approval may be reproduced by the Planning Authority in accordance with the 'Copyright (Material Open to Public Inspection) (Marking of Copies of Plans and Drawings) Order 1990 and must carry the relevant copyright restriction note.

Room Mix Schedule

Floor	Double	UA	Double / Future UA	Floor Total
-1	-	-	-	
G	-	-	-	
1	13	2	0	15
2	32	3	2	37
3	36	2	2	40
4	35	1	3	39
5	25	1	1	27
6	21	0	0	21
Roof	-	-	-	-
Total	162	9	8	179

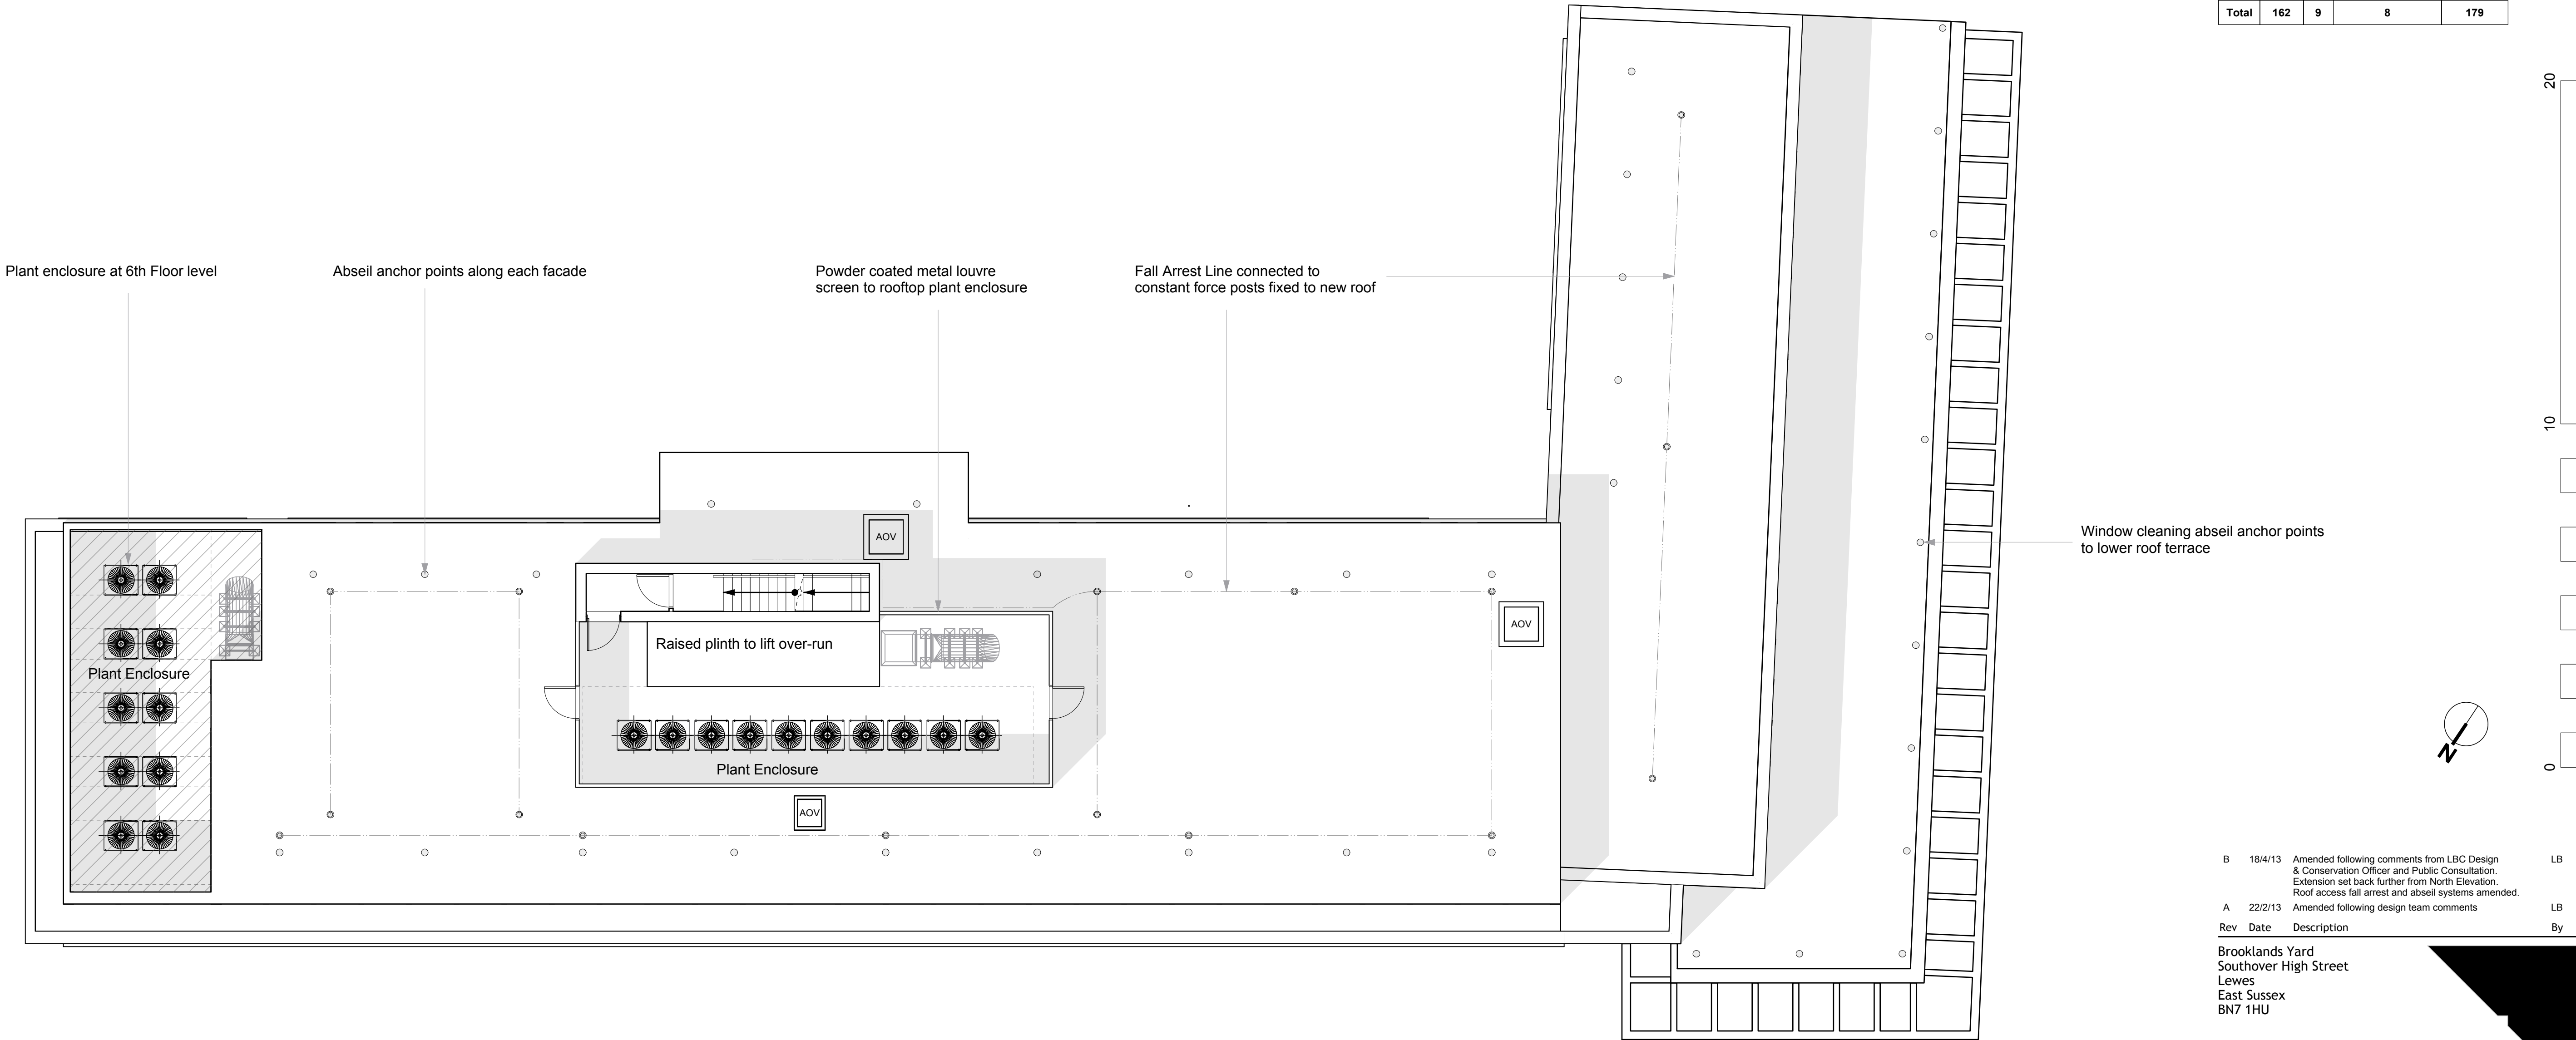

B	18/4/13	Amended following comments from LBC Design & Conservation Officer and Public Consultation. Extension set back further from North Elevation. Roof access fall arrest and abseil systems amended.	LB
A	22/2/13	Amended following design team comments	LB
Rev	Date	Description	By

Brooklands Yard
Southover High Street
Lewes
East Sussex
BN7 1HU

Tel 01273 479269
Fax 01273 483060
www.axiomarchitects.co.uk

AXIOM
ARCHITECTS

Client
TORRINGTON PLACE LTD & WHITBREAD GROUP PLC

Project
BROOK HOUSE
2-16 TORRINGTON PLACE
LONDON

Drawing
ROOF PLAN
AS PROPOSED

Scale	Status	Date	Drawn	Checked
1:100@A1	PLANNING	31/1/13	LB	

Drawing No.	Revision
-------------	----------

3114/P/107 B

As Approved