



**Basement Floor Plan**  
Scale 1:50 @ A3

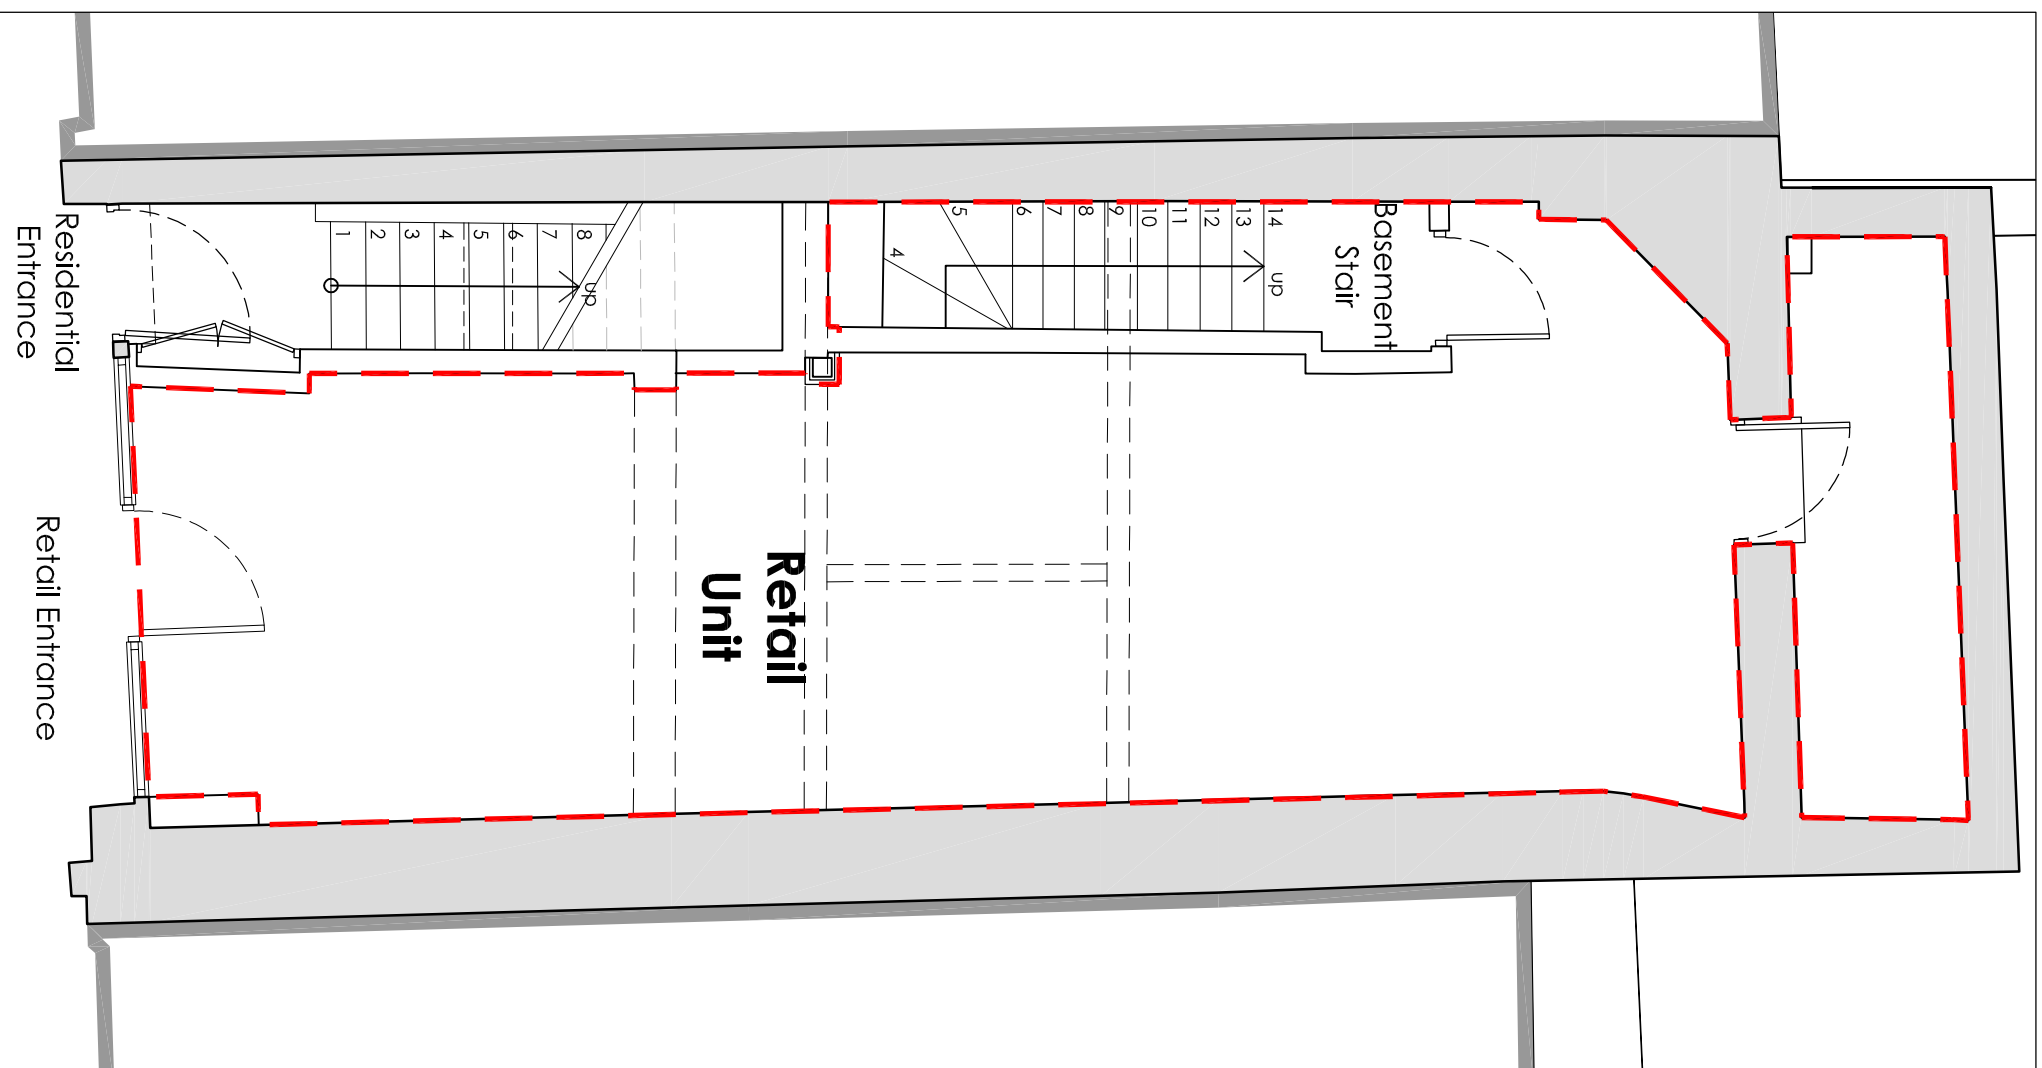

**Ground Floor Plan**  
Scale 1:50 @ A3

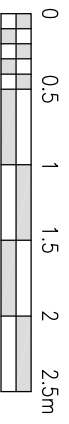

**NOTES**  
Use fixed dimensions only. Scale drawings only when a scale is indicated. Do not scale dimensions. Discrepancies, error or omissions to be reported to the architect before work commences. Read this drawing with all relevant drawings.

**Key Note:**

--- Area to be considered within change of use application.

Rev Date Dm Chkd Description

Purpose of Issue: **Planning**

Client: **Corrico & Alyson Rodgers**

Project: **190 Drury Lane, London**

Drawing Title: **Existing Floor Plans**

Floor Plan Application Extent

Scale of AS Date Drawn By: LB Checked By: AT

Drawing number: **1325 - PL1210**

**accord**  
architecture  
www.accordarchitecture.com  
Graham House, Parnetts Court, Guildford, Surrey, GU1 4EY  
[t] 01483 495100 [f] 01483 495210 [e] mal@accordarchitecture.com