

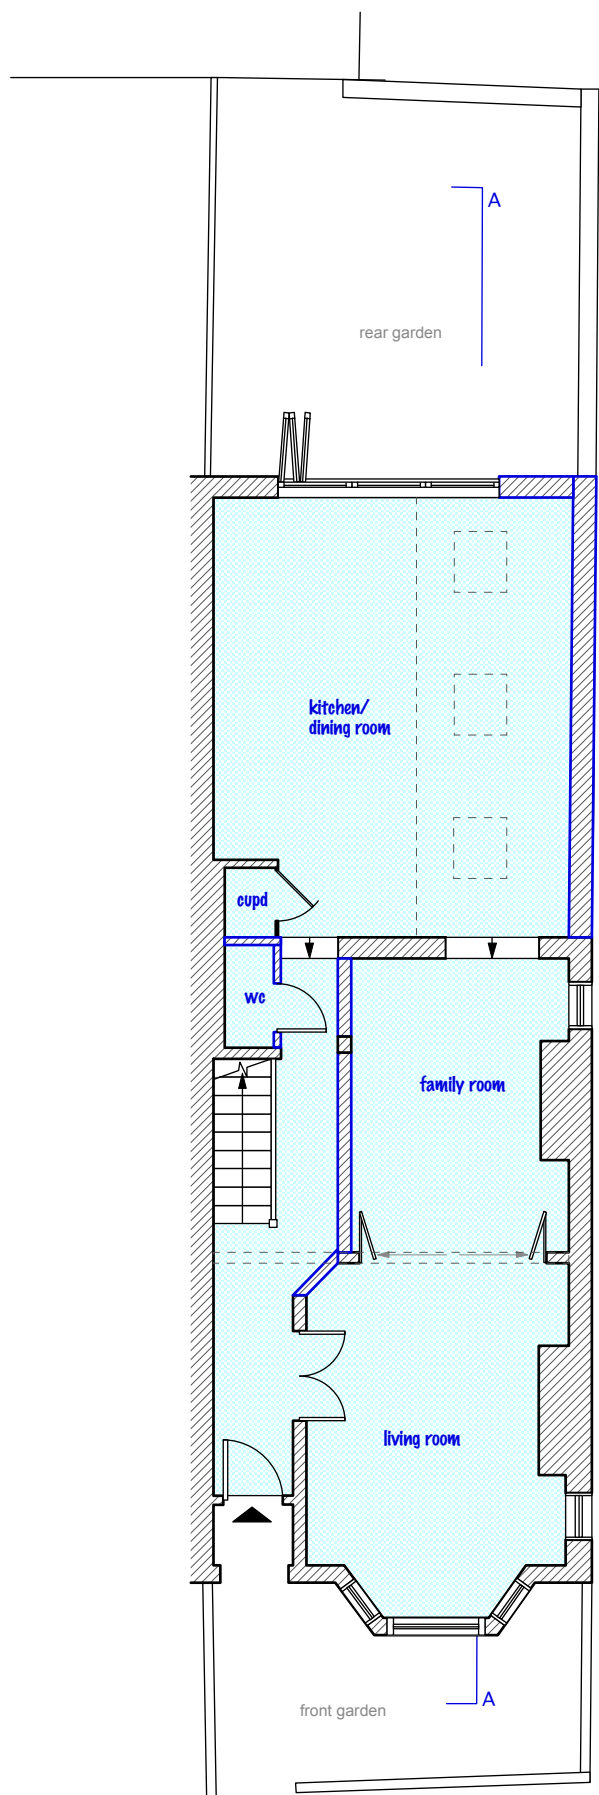


scale bar
0 0.5m 1m 2m 3m

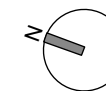


GROUND FLOOR


DORNIFELL STREET

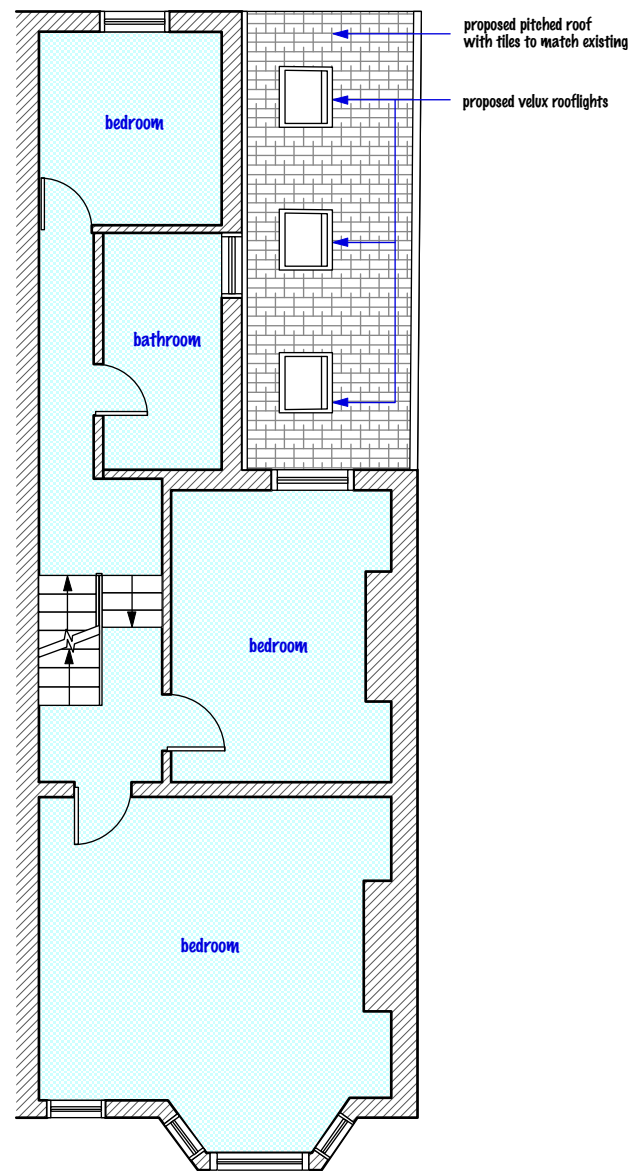

FIRST FLOOR

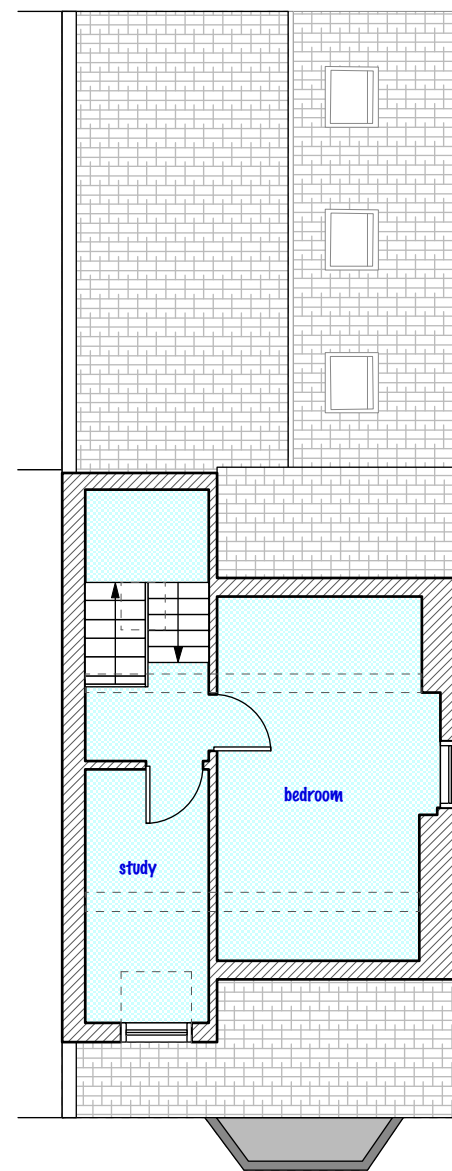


SECOND FLOOR

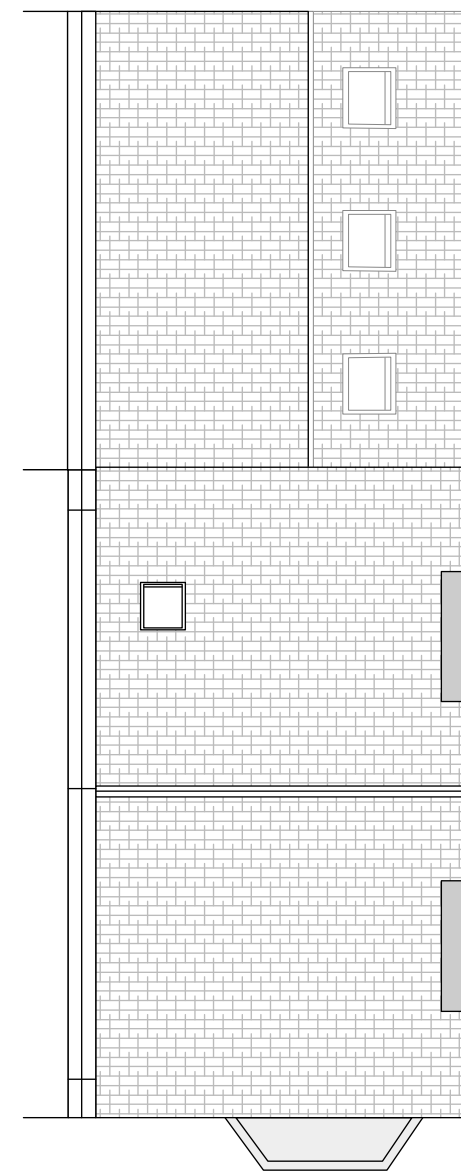


ROOF

RAVENSHAW STREET

DO NOT SCALE THIS DRAWING WRITTEN DIMENSIONS ONLY TO BE USED ALL DIMENSIONS ARE IN MILLIMETRES ALL DIMENSIONS TO BE VERIFIED ON SITE ANY INCONSISTENCIES TO BE REPORTED TO THE ARCHITECT IMMEDIATELY	Job No 7013	Pelican Architecture & Design 4 Abbot's Place London NW6 4NP	t: 02037624243 e: ines@pad.eu.com w: www.pad.eu.com	PAD	
	FOR PLANNING PURPOSES ONLY	10 RAVENSHAW STREET, LONDON, NW6 1NN	title Proposed Plans drawn by IR		scale 1 - 100 @ A3


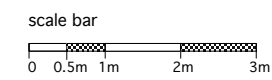


FRONT ELEVATION


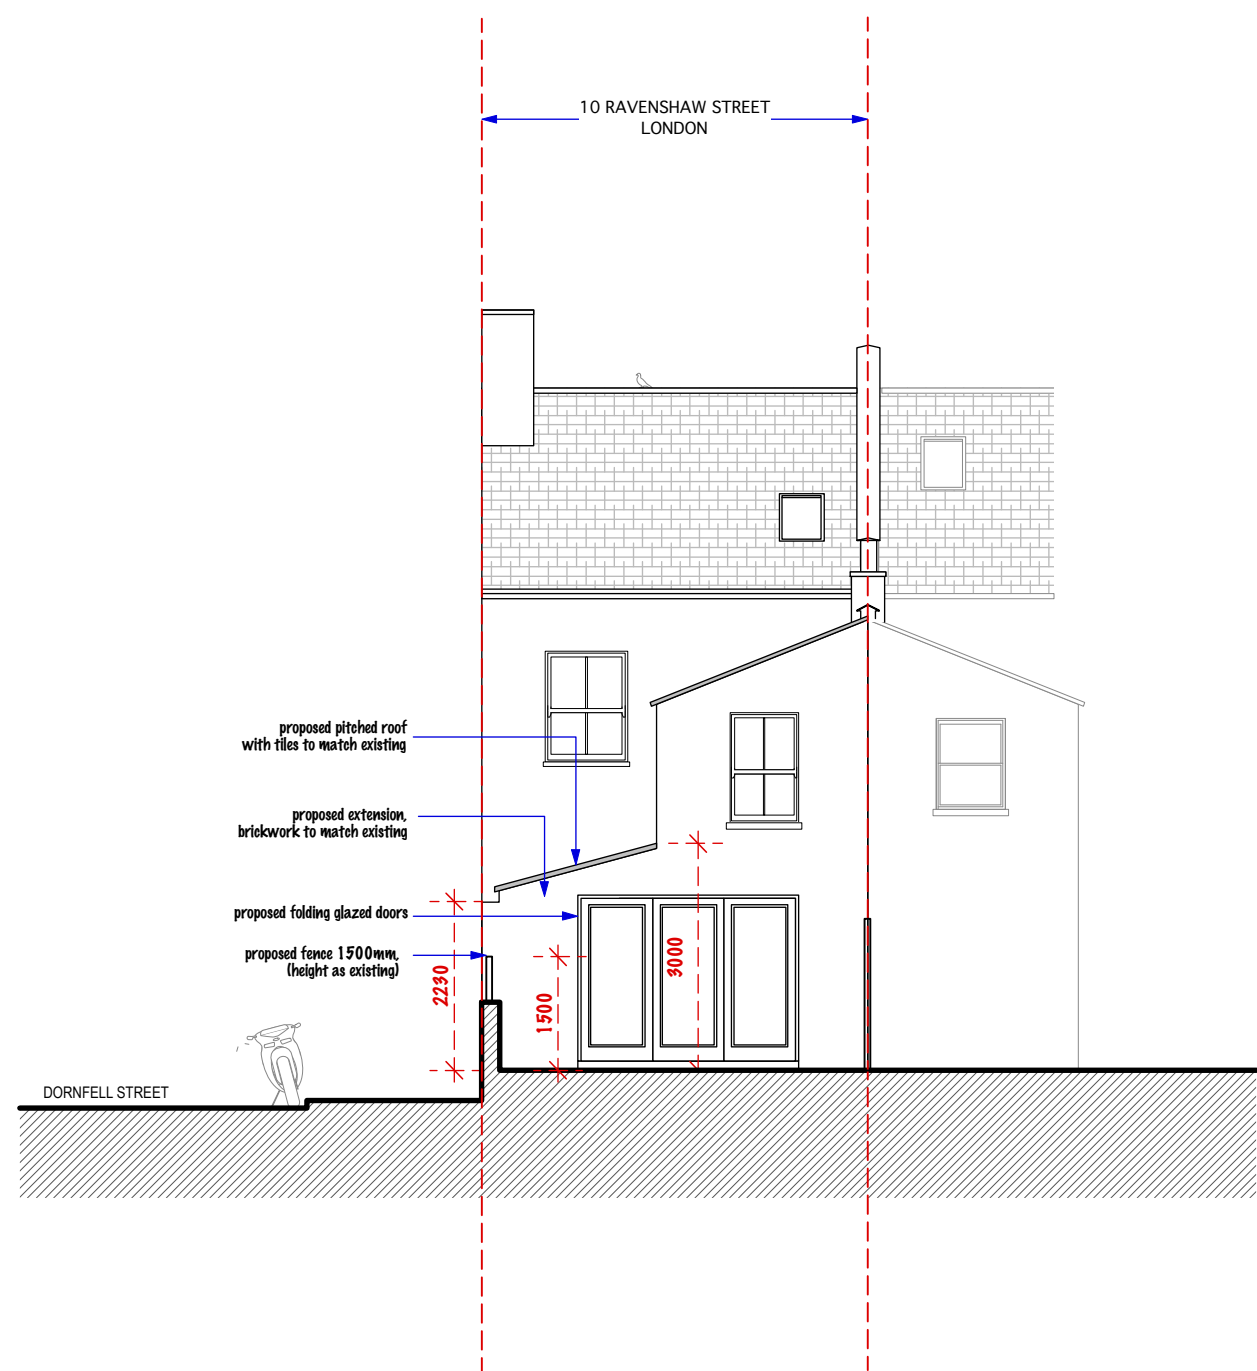


REAR ELEVATION

<small>DO NOT SCALE THIS DRAWING WRITTEN DIMENSIONS ONLY TO BE USED ALL DIMENSIONS ARE IN MILLIMETRES ALL DIMENSIONS TO BE VERIFIED ON SITE ANY INCONSISTENCIES TO BE REPORTED TO THE ARCHITECT IMMEDIATELY</small>	Job No 7013	Pelican Architecture & Design 4 Abbot's Place London NW6 4NP	t: 02037624243 e: ines@pad.eu.com w: www.pad.eu.com	PAD								
	FOR PLANNING PURPOSES ONLY	<table border="1"> <tr> <td colspan="4" style="text-align: center;">Proposed Elevations</td> </tr> <tr> <td> <small>title</small> 10 RAVENSHAW STREET, LONDON, NW6 1NN </td> <td> <small>drawn by</small> IR </td> <td> <small>scale</small> 1 - 100 @ A3 </td> <td> <small>number</small> RS - 09 </td> <td> <small>rev</small> A </td> </tr> </table>			Proposed Elevations				<small>title</small> 10 RAVENSHAW STREET, LONDON, NW6 1NN	<small>drawn by</small> IR	<small>scale</small> 1 - 100 @ A3	<small>number</small> RS - 09
Proposed Elevations												
<small>title</small> 10 RAVENSHAW STREET, LONDON, NW6 1NN	<small>drawn by</small> IR	<small>scale</small> 1 - 100 @ A3	<small>number</small> RS - 09	<small>rev</small> A								

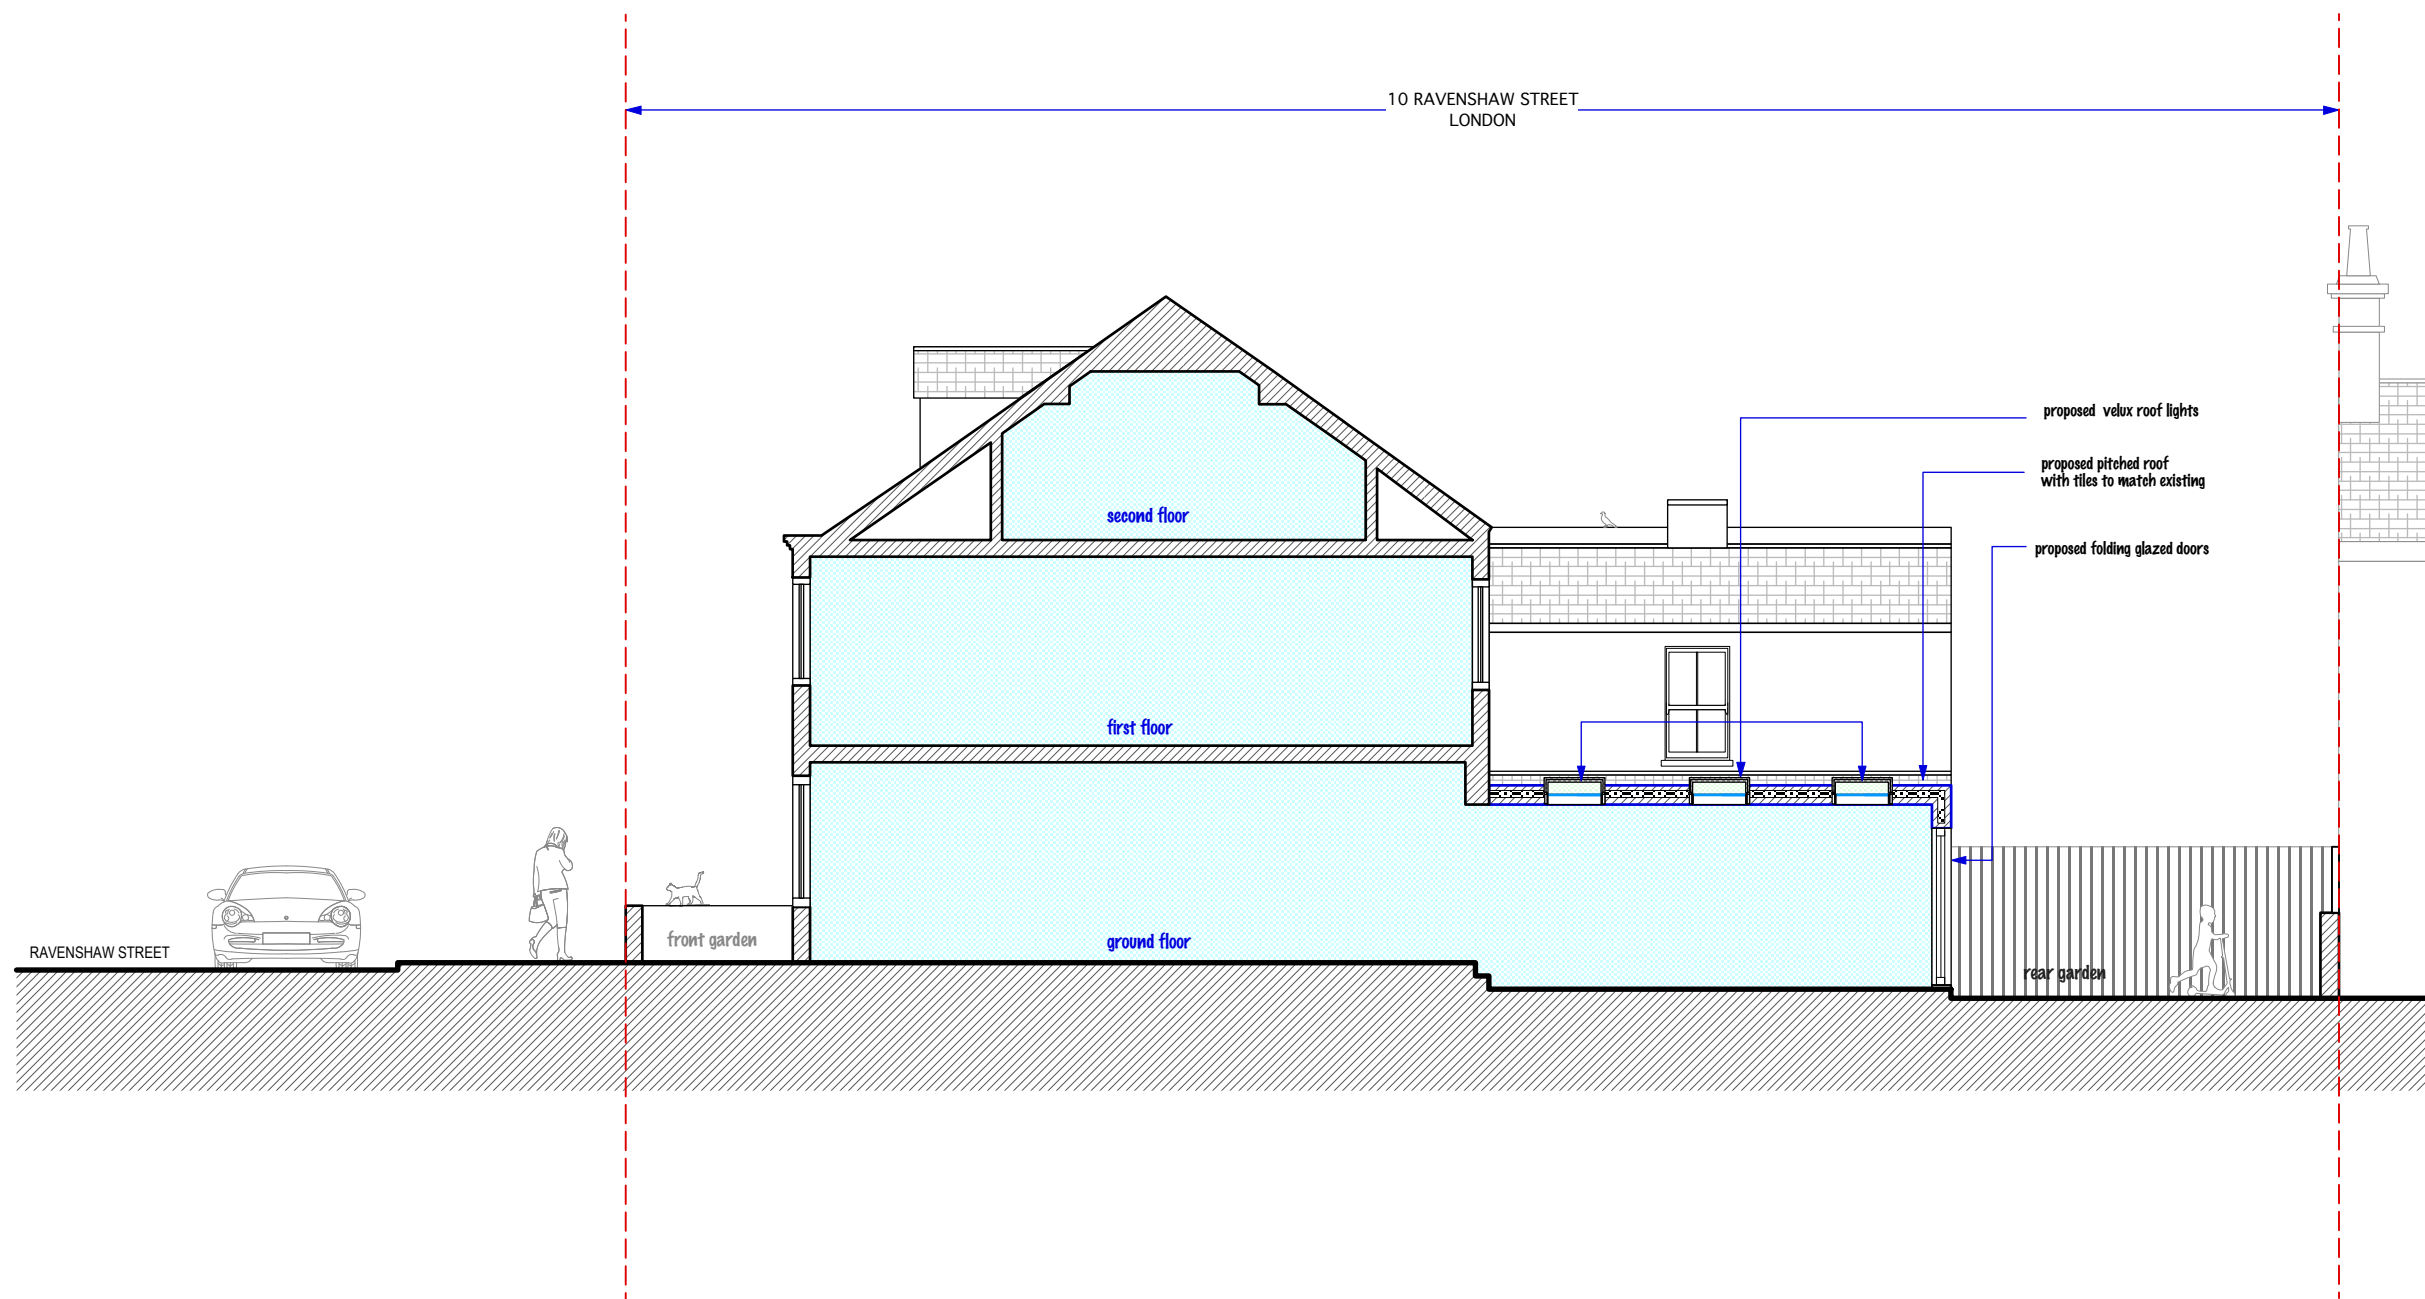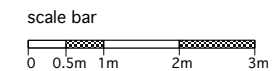

<small>DO NOT SCALE THIS DRAWING WRITTEN DIMENSIONS ONLY TO BE USED ALL DIMENSIONS ARE IN MILLIMETRES ALL DIMENSIONS TO BE VERIFIED ON SITE ANY INCONSISTENCIES TO BE REPORTED TO THE ARCHITECT IMMEDIATELY</small>	Job No 7013	Pelican Architecture & Design 4 Abbot's Place London NW6 4NP	t: 020376242243 e: ines@pad.eu.com w: www.pad.eu.com	PAD
	FOR PLANNING PURPOSES ONLY	title 10 RAVENSHAW STREET, LONDON, NW6 1NN	Proposed Section AA	
	drawn by IR	scale 1 - 100 @ A3	number RS - 10	

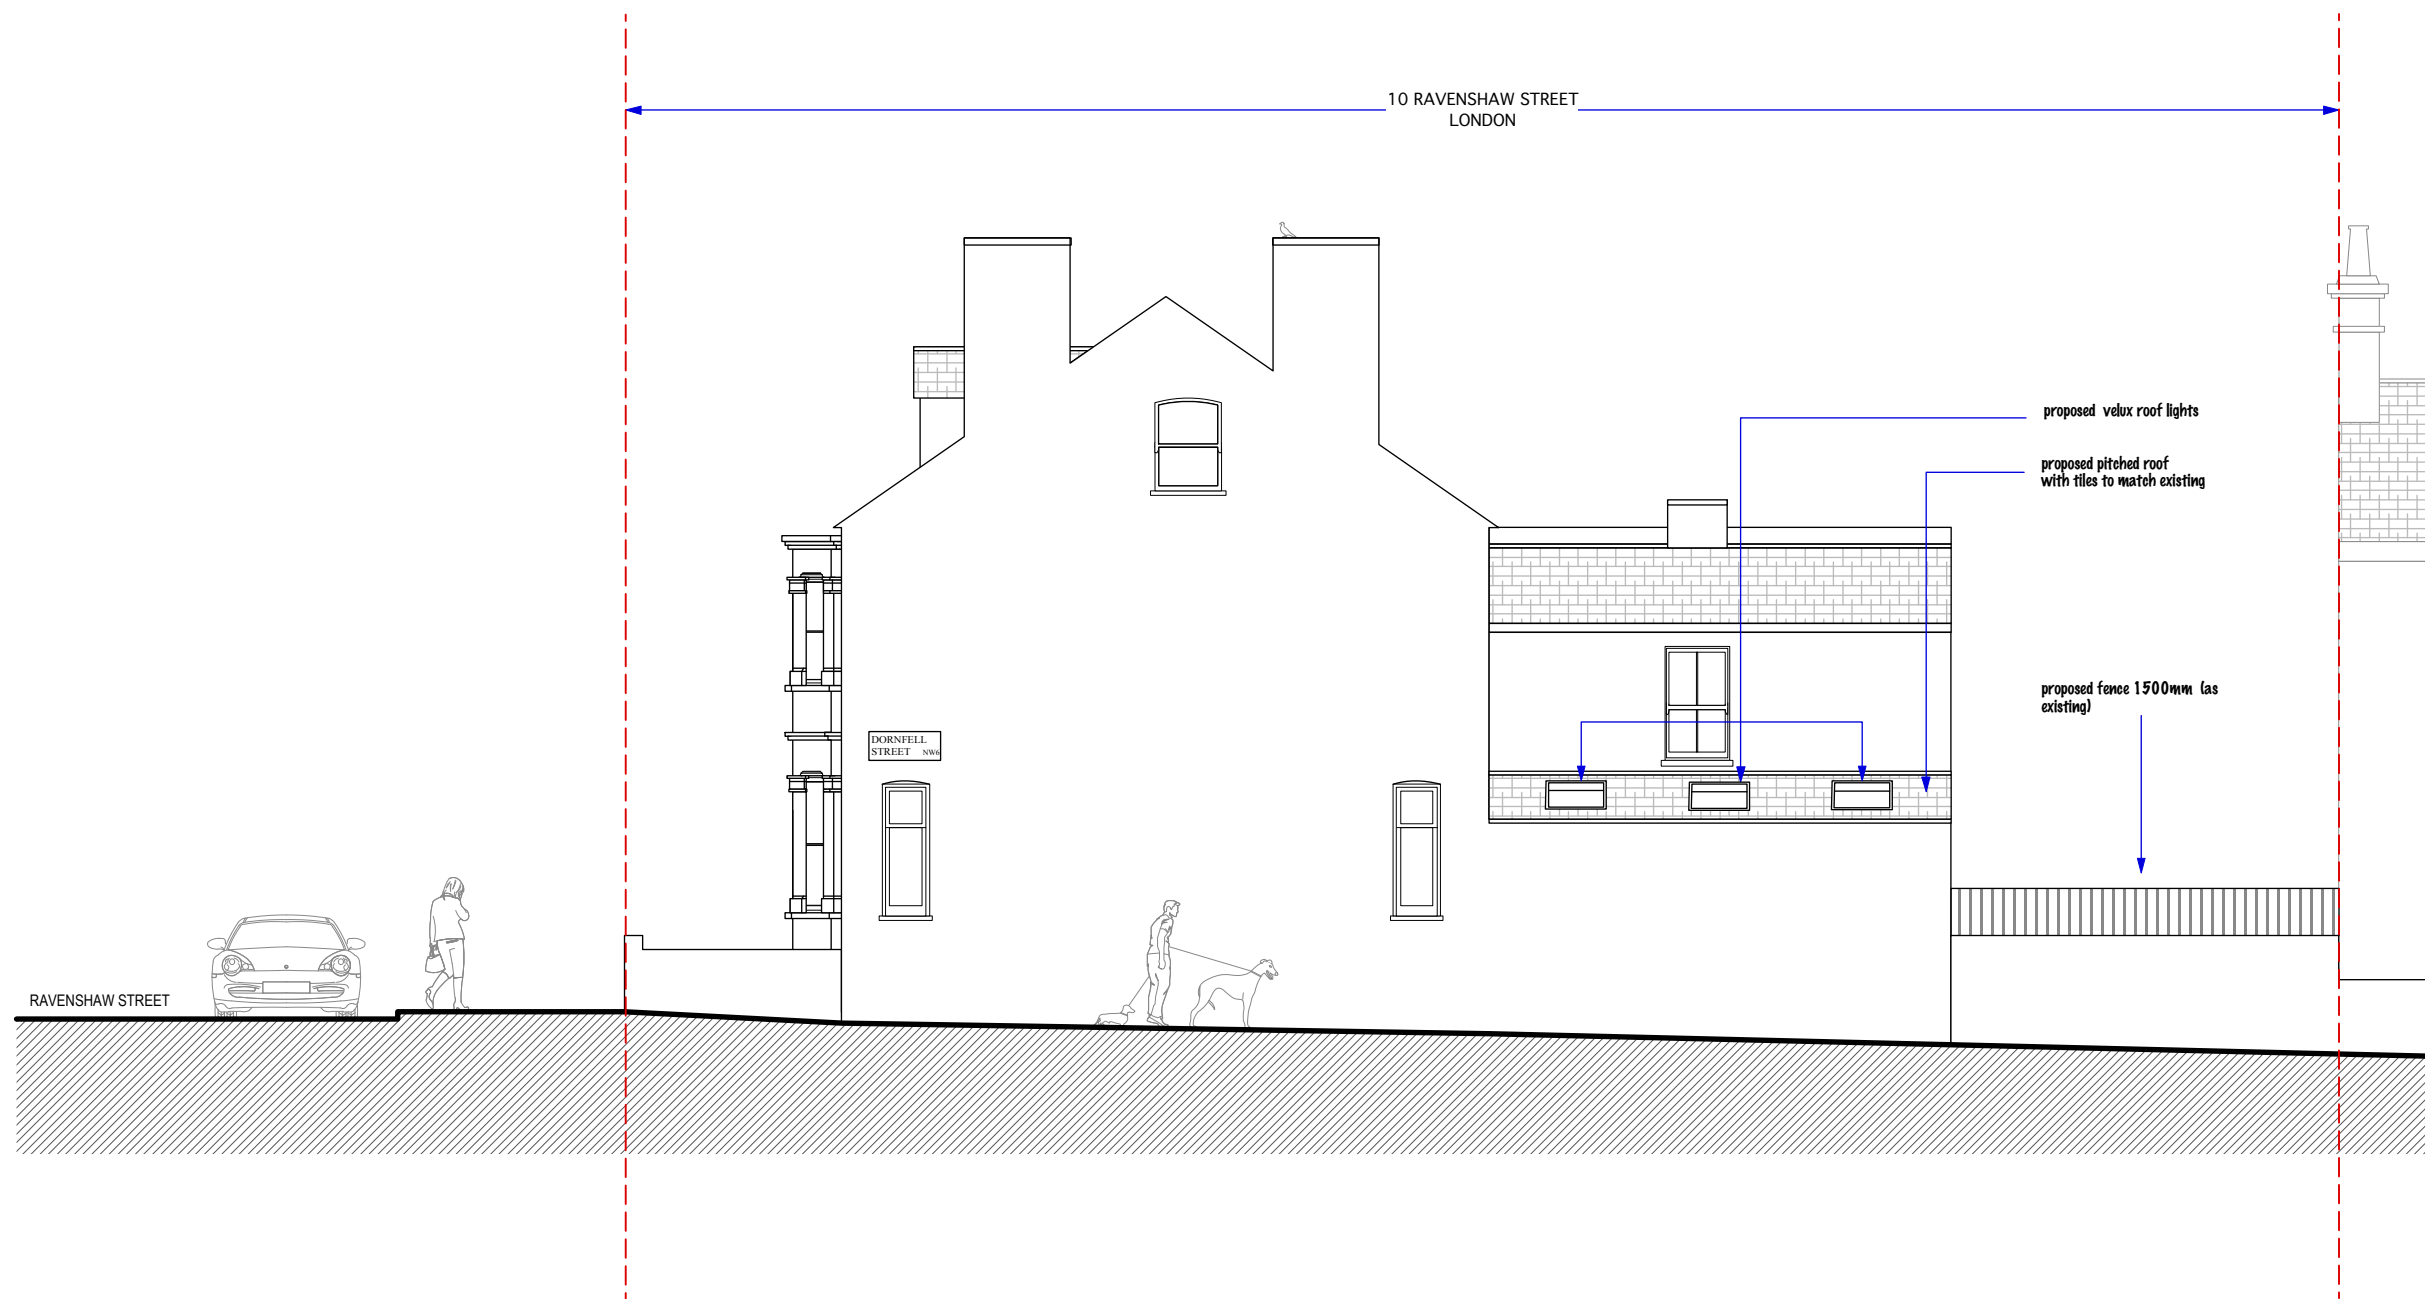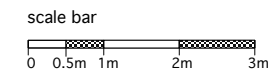

DO NOT SCALE THIS DRAWING WRITTEN DIMENSIONS ONLY TO BE USED ALL DIMENSIONS ARE IN MILLIMETRES ANY INCONSISTENCIES TO BE REPORTED TO THE ARCHITECT IMMEDIATELY	Job No 7013	Pelican Architecture & Design 4 Abbot's Place London NW6 4NP	t: 02037624243 e: ines@pad.eu.com w: www.pad.eu.com	PAD	
	FOR PLANNING PURPOSES ONLY				
	10 RAVENSHAW STREET, LONDON, NW6 1NN	title Proposed Side Elevation	scale 1 - 100 @ A3	number RS - 11	rev A
		drawn by IR			