

NOTE:
Do not scale from the drawing. Any discrepancies to be reported to the architect.
All dimensions will be taken on site prior to ordering and construction.
Copyright remains with the architect.
This drawing is to be read in conjunction with the specification and all other relevant drawings.

PROJECT:

2 MARESFIELD GARDENS

DRAWING TITLE:


ASSUMED FRONT ELEVATION STATUS:

PLANNING

SCALE: 1:100 at A3 1:50 at A1

DRAWING NUMBER: REVISION:

William Smalley RIBA The Dairy 40 Emerald Street London WC1N 3QH t +44 (0)20 7242 0028 info@williamsmalley.com

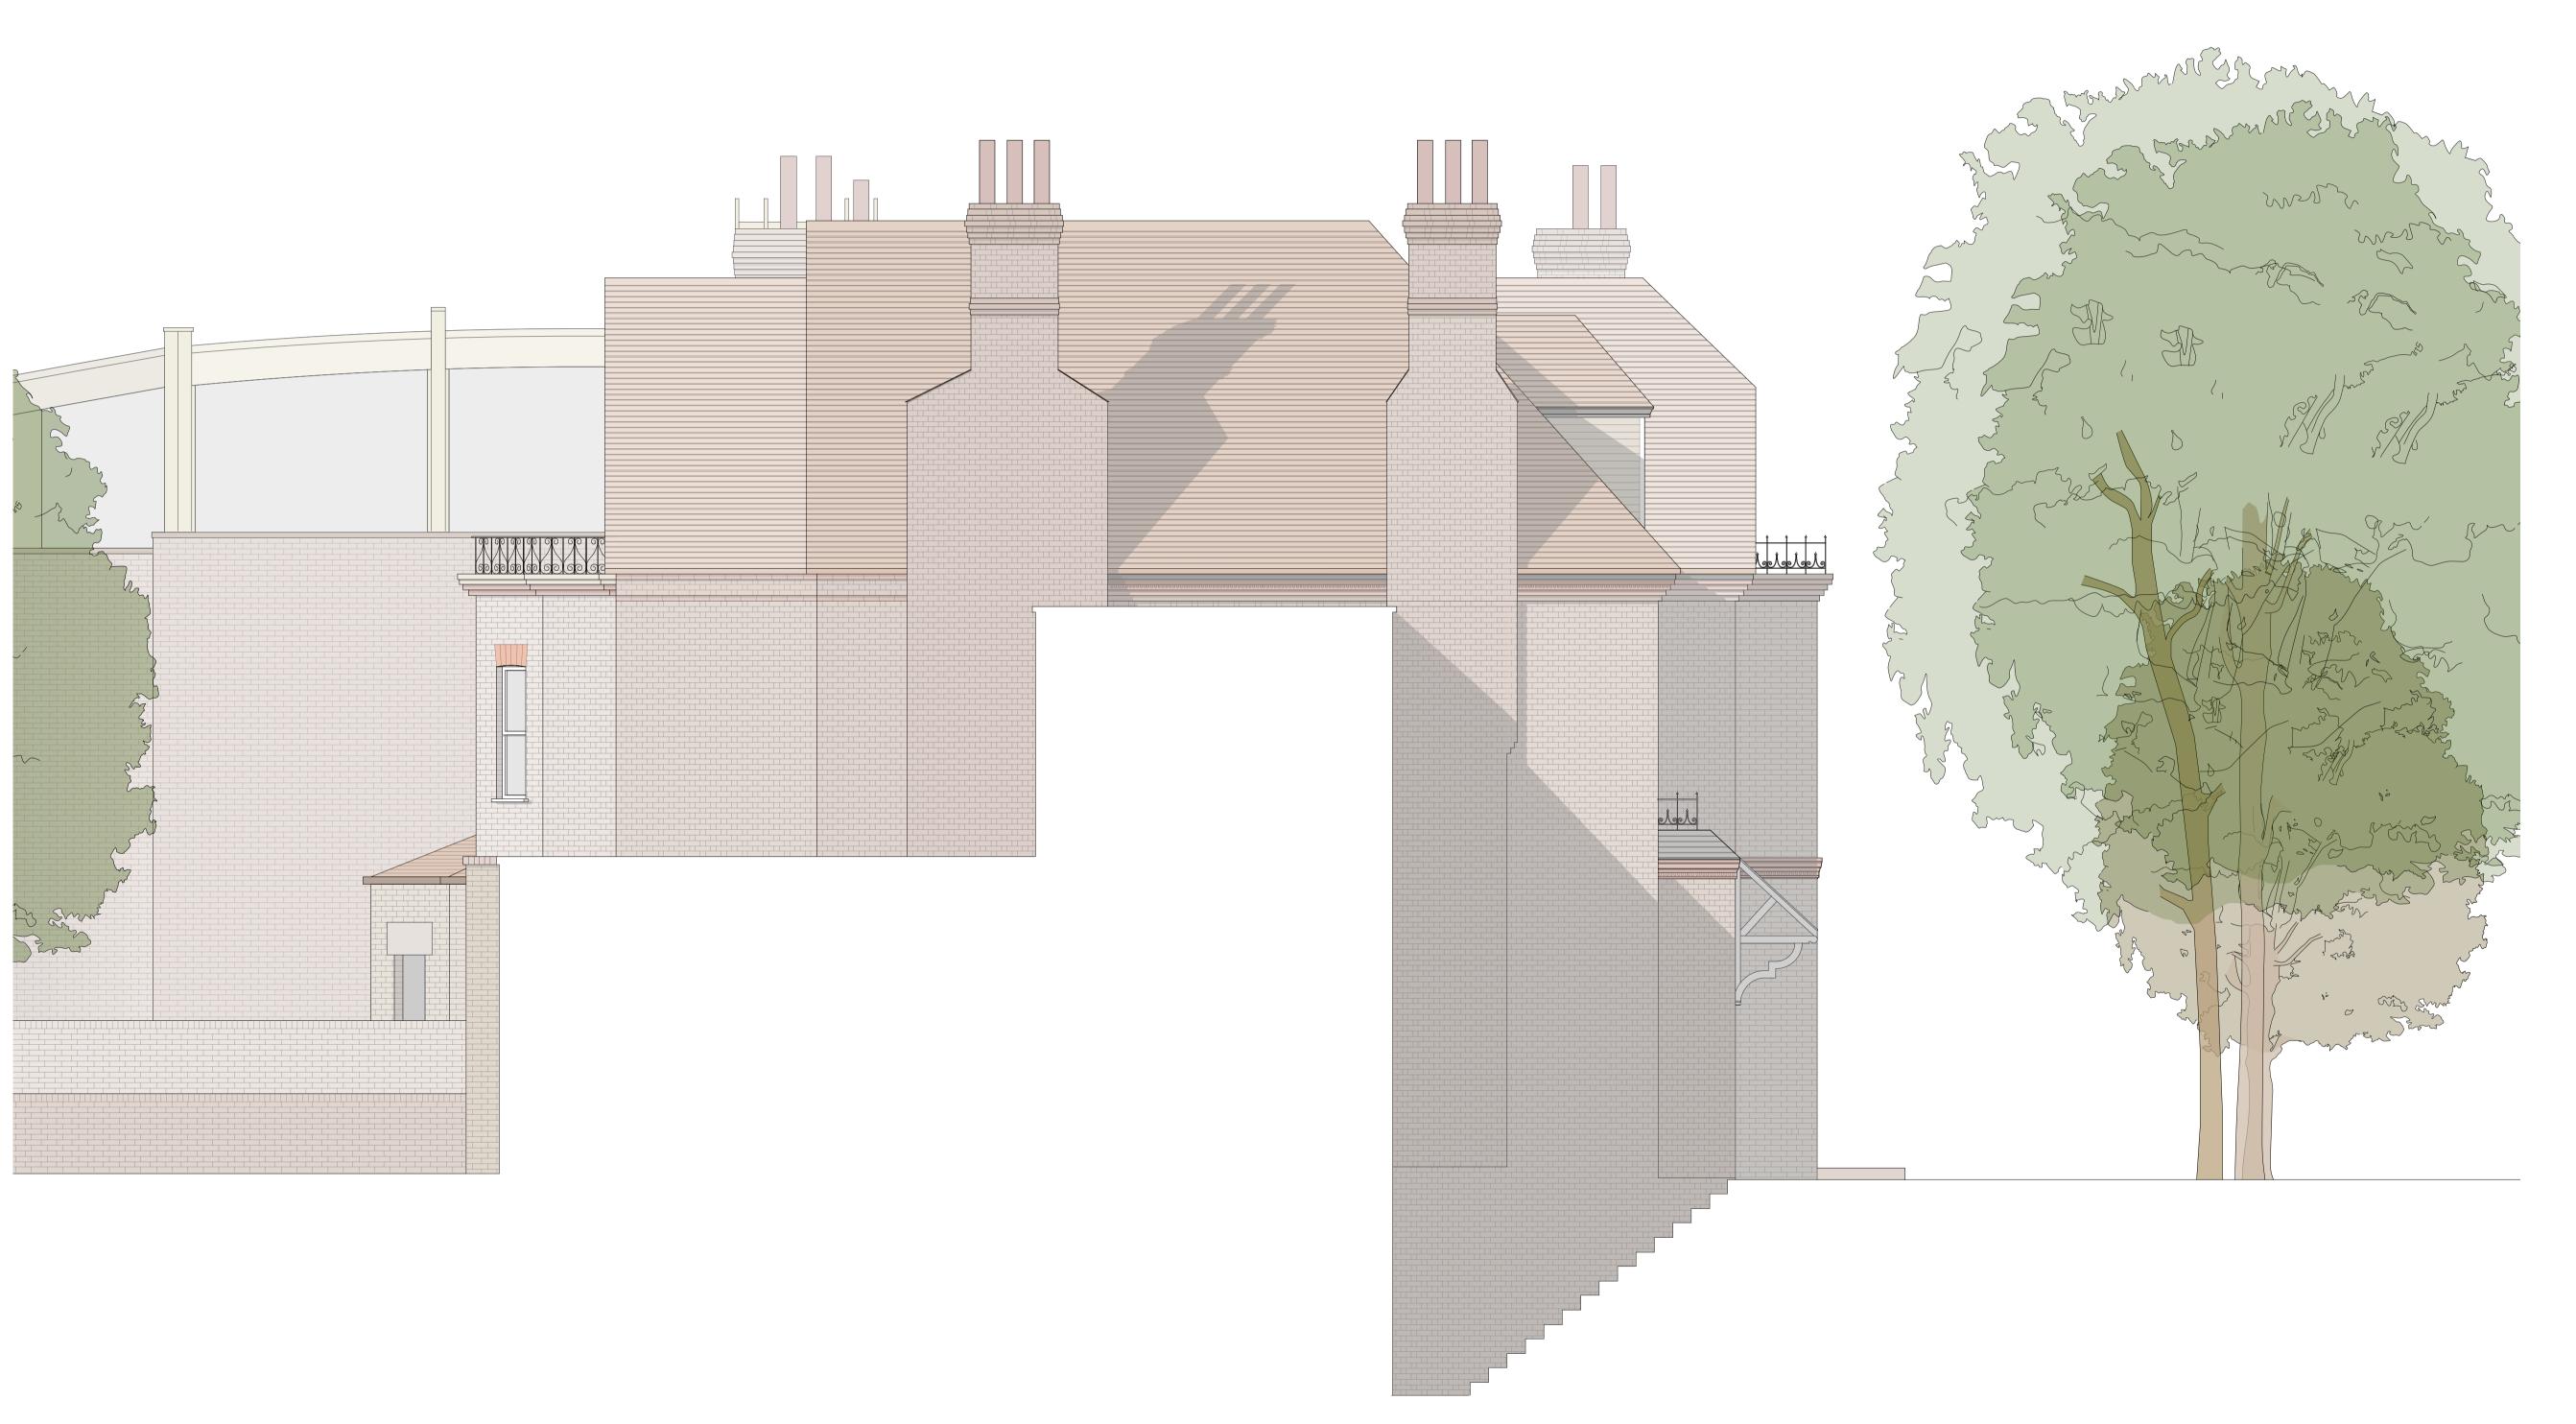

NOTE:
Do not scale from the drawing. Any discrepancies to be reported to the architect.
All dimensions will be taken on site prior to ordering and construction.
Copyright remains with the architect.
This drawing is to be read in conjunction with the specification and all other relevant drawings.

PROJECT:

2 MARESFIELD GARDENS

DRAWING TITLE:

ASSUMED SIDE ELEVATION

STATUS:

PLANNING

SCALE:	DRAWING NUMBER:	REVISION:
1:100 at A3 1:50 at A1	0052_025	-

William Smalley RIBA The Dairy 40 Emerald Street London WC1N 3QH t +44 (0)20 7242 0028 info@williamsmalley.com



NOTE:
Do not scale from the drawing. Any discrepancies to be reported to the architect.
All dimensions will be taken on site prior to ordering and construction.
Copyright remains with the architect.
This drawing is to be read in conjunction with the specification and all other relevant drawings.

PROJECT:

2 MARESFIELD GARDENS

DRAWING TITLE:

ASSUMED REAR ELEVATION STATUS:

PLANNING

SCALE:

DRAWING NUMBER: REVISION: 1:100 at A3 1:50 at A1

> William Smalley RIBA The Dairy 40 Emerald Street London WC1N 3QH t +44 (0)20 7242 0028 info@williamsmalley.com



NOTE:
Do not scale from the drawing. Any discrepancies to be reported to the architect.
All dimensions will be taken on site prior to ordering and construction.
Copyright remains with the architect.
This drawing is to be read in conjunction with the specification and all other relevant drawings.

PROJECT:

2 MARESFIELD GARDENS

DRAWING TITLE:

ASSUMED COACH HOUSE ELEVATION STATUS:

PLANNING

SCALE:	DRAWING NUMBER:	REVISION:
1:100 at A3 1:50 at A1	0052_027	-

William Smalley RIBA

The Dairy
40 Emerald Street
London
WC1N 3QH
t +44 (0)20 7242 0028
info@williamsmalley.com

0 1 2 3 4 5m
0 1 2 3 4 5cm