

REVISIONS:

NOTES:




NOTE:  
Do not scale from the drawing. Any discrepancies to be reported to the architect.  
All dimensions will be taken on site prior to ordering and construction.  
Copyright remains with the architect.  
This drawing is to be read in conjunction with the specification and all other relevant drawings.

PROJECT:  
2 MARESFIELD GARDENS  
DRAWING TITLE:  
PROPOSED SITE PLAN  
STATUS:  
PLANNING


| SCALE:                     | DRAWING NUMBER: | REVISION: |
|----------------------------|-----------------|-----------|
| 1:200 at A3<br>1:100 at A1 | 0052_100        | -         |

William Smalley RIBA

The Dary  
40 Emerald Street  
London  
WC1N 3QH  
t +44 (0)20 7242 0028  
info@williamsmalley.com

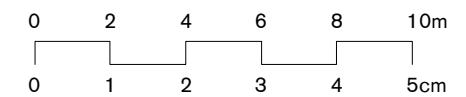

REVISIONS:

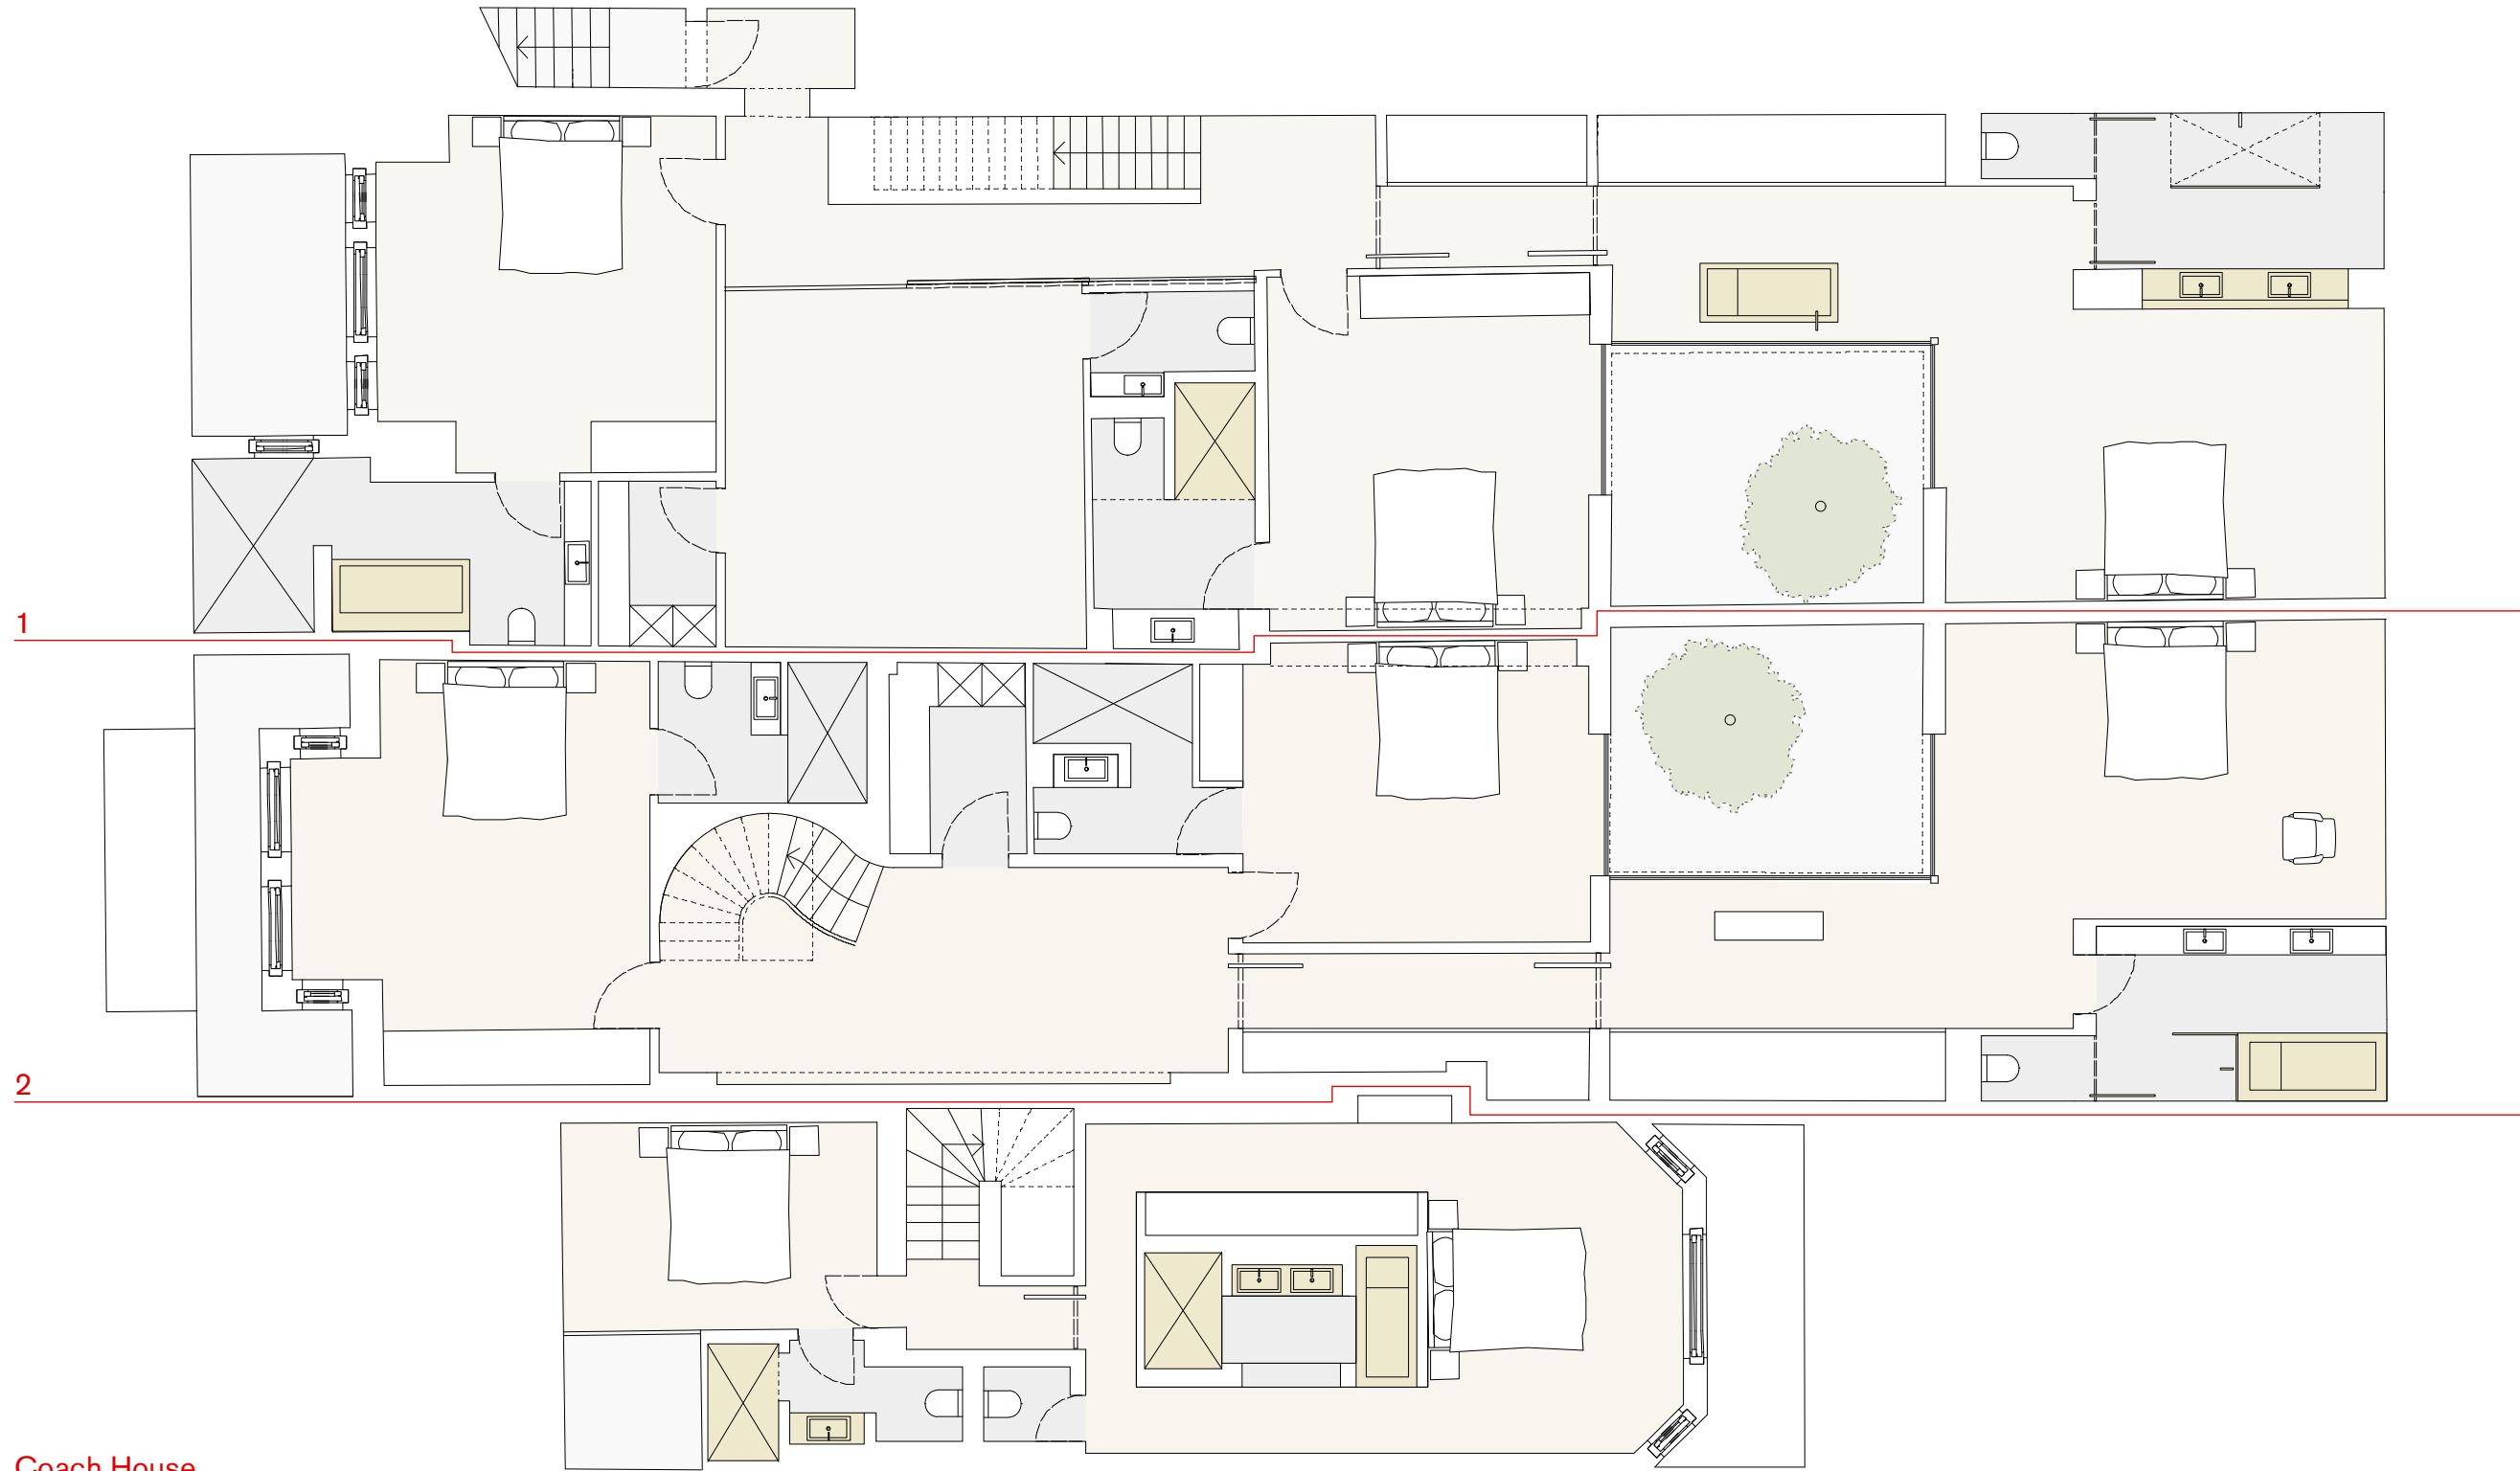

Coach House


NOTES:

NOTE:  
Do not scale from the drawing. Any discrepancies to be reported to the architect.  
All dimensions will be taken on site prior to ordering and construction.  
Copyright remains with the architect.  
This drawing is to be read in conjunction with the specification and all other relevant drawings.

PROJECT:  
2 MARESFIELD GARDENS  
DRAWING TITLE:  
PROPOSED BASEMENT FLOOR PLAN  
STATUS:  
PLANNING

| SCALE:                    | DRAWING NUMBER: | REVISION: |
|---------------------------|-----------------|-----------|
| 1:100 at A3<br>1:50 at A1 | 0052_101        | -         |

**William Smalley RIBA**  
The Dary  
40 Emerald Street  
London  
WC1N 3QH  
t +44 (0)20 7242 0028  
info@williamsmalley.com

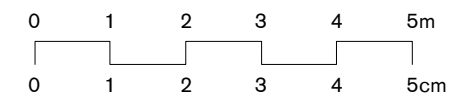

REVISIONS:

NOTES:

NOTE:  
Do not scale from the drawing. Any discrepancies to be reported to the architect.  
All dimensions will be taken on site prior to ordering and construction.  
Copyright remains with the architect.  
This drawing is to be read in conjunction with the specification and all other relevant drawings.

PROJECT:  
**2 MARESFIELD GARDENS**  
DRAWING TITLE:  
**PROPOSED GROUND FLOOR PLAN**  
STATUS:  
**PLANNING**

| SCALE:             | DRAWING NUMBER: | REVISION: |
|--------------------|-----------------|-----------|
| <b>1:100</b> at A3 | 0052_102        | -         |
| <b>1:50</b> at A1  |                 |           |

**William Smalley RIBA**

The Dary  
40 Emerald Street  
London  
WC1N 3QH  
t +44 (0)20 7242 0028  
info@williamsmalley.com




1

Hall

2

Coach House

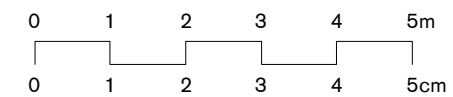

REVISIONS:

NOTES:


NOTE:  
Do not scale from the drawing. Any discrepancies to be reported to the architect.  
All dimensions will be taken on site prior to ordering and construction.  
Copyright remains with the architect.  
This drawing is to be read in conjunction with the specification and all other relevant drawings.

PROJECT:  
2 MARESFIELD GARDENS  
DRAWING TITLE:  
PROPOSED FIRST FLOOR PLAN  
STATUS:  
PLANNING

| SCALE:      | DRAWING NUMBER: | REVISION: |
|-------------|-----------------|-----------|
| 1:100 at A3 | 0052_103        | -         |
| 1:50 at A1  |                 |           |


**William Smalley RIBA**

The Dairy  
40 Emerald Street  
London  
WC1N 3QH  
t +44 (0)20 7242 0028  
info@williamsmalley.com

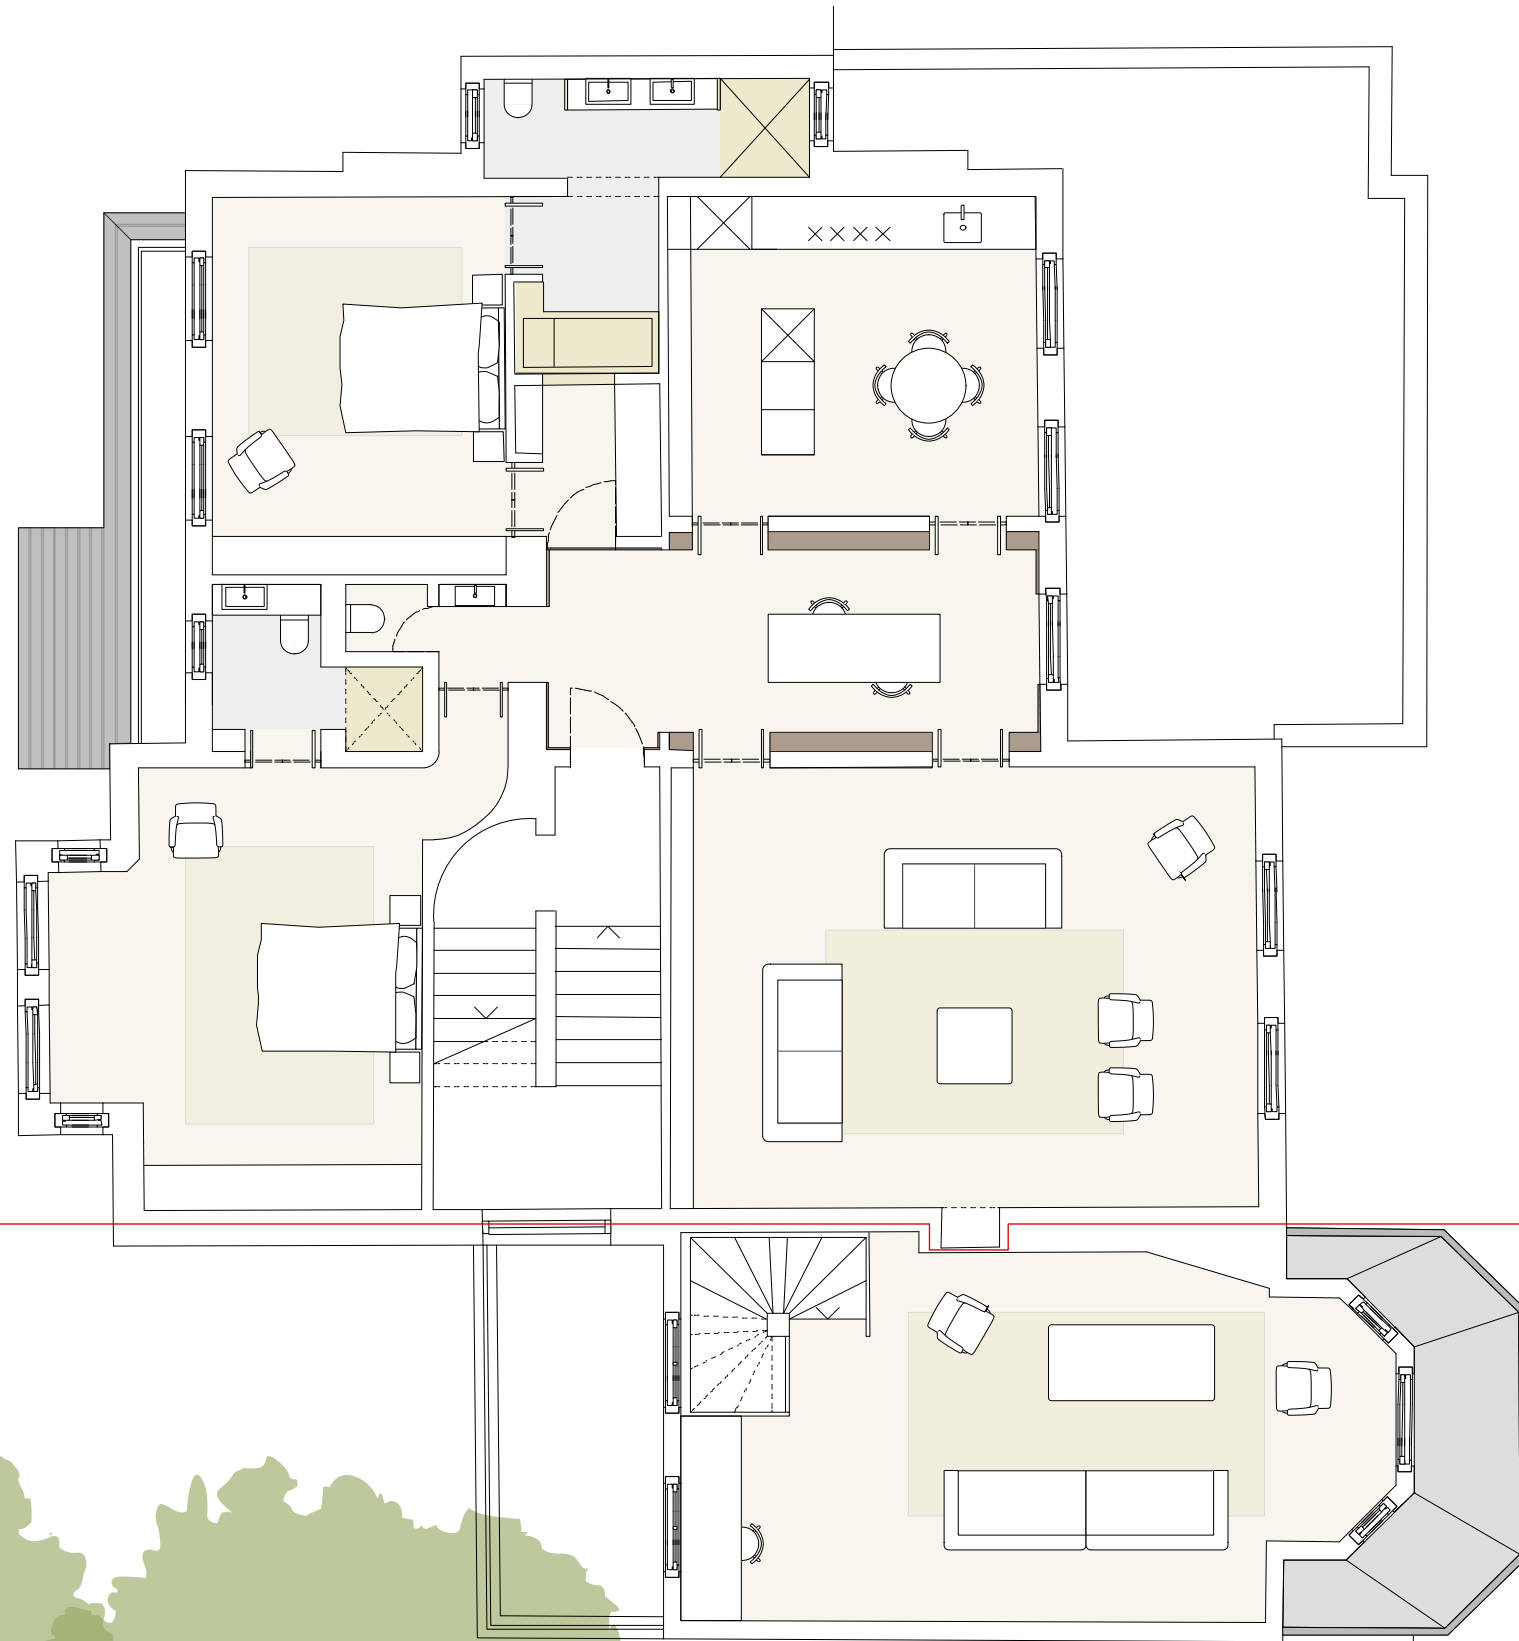


3

Coach House

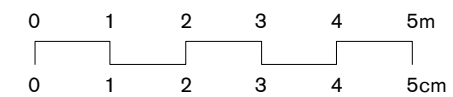

REVISIONS:

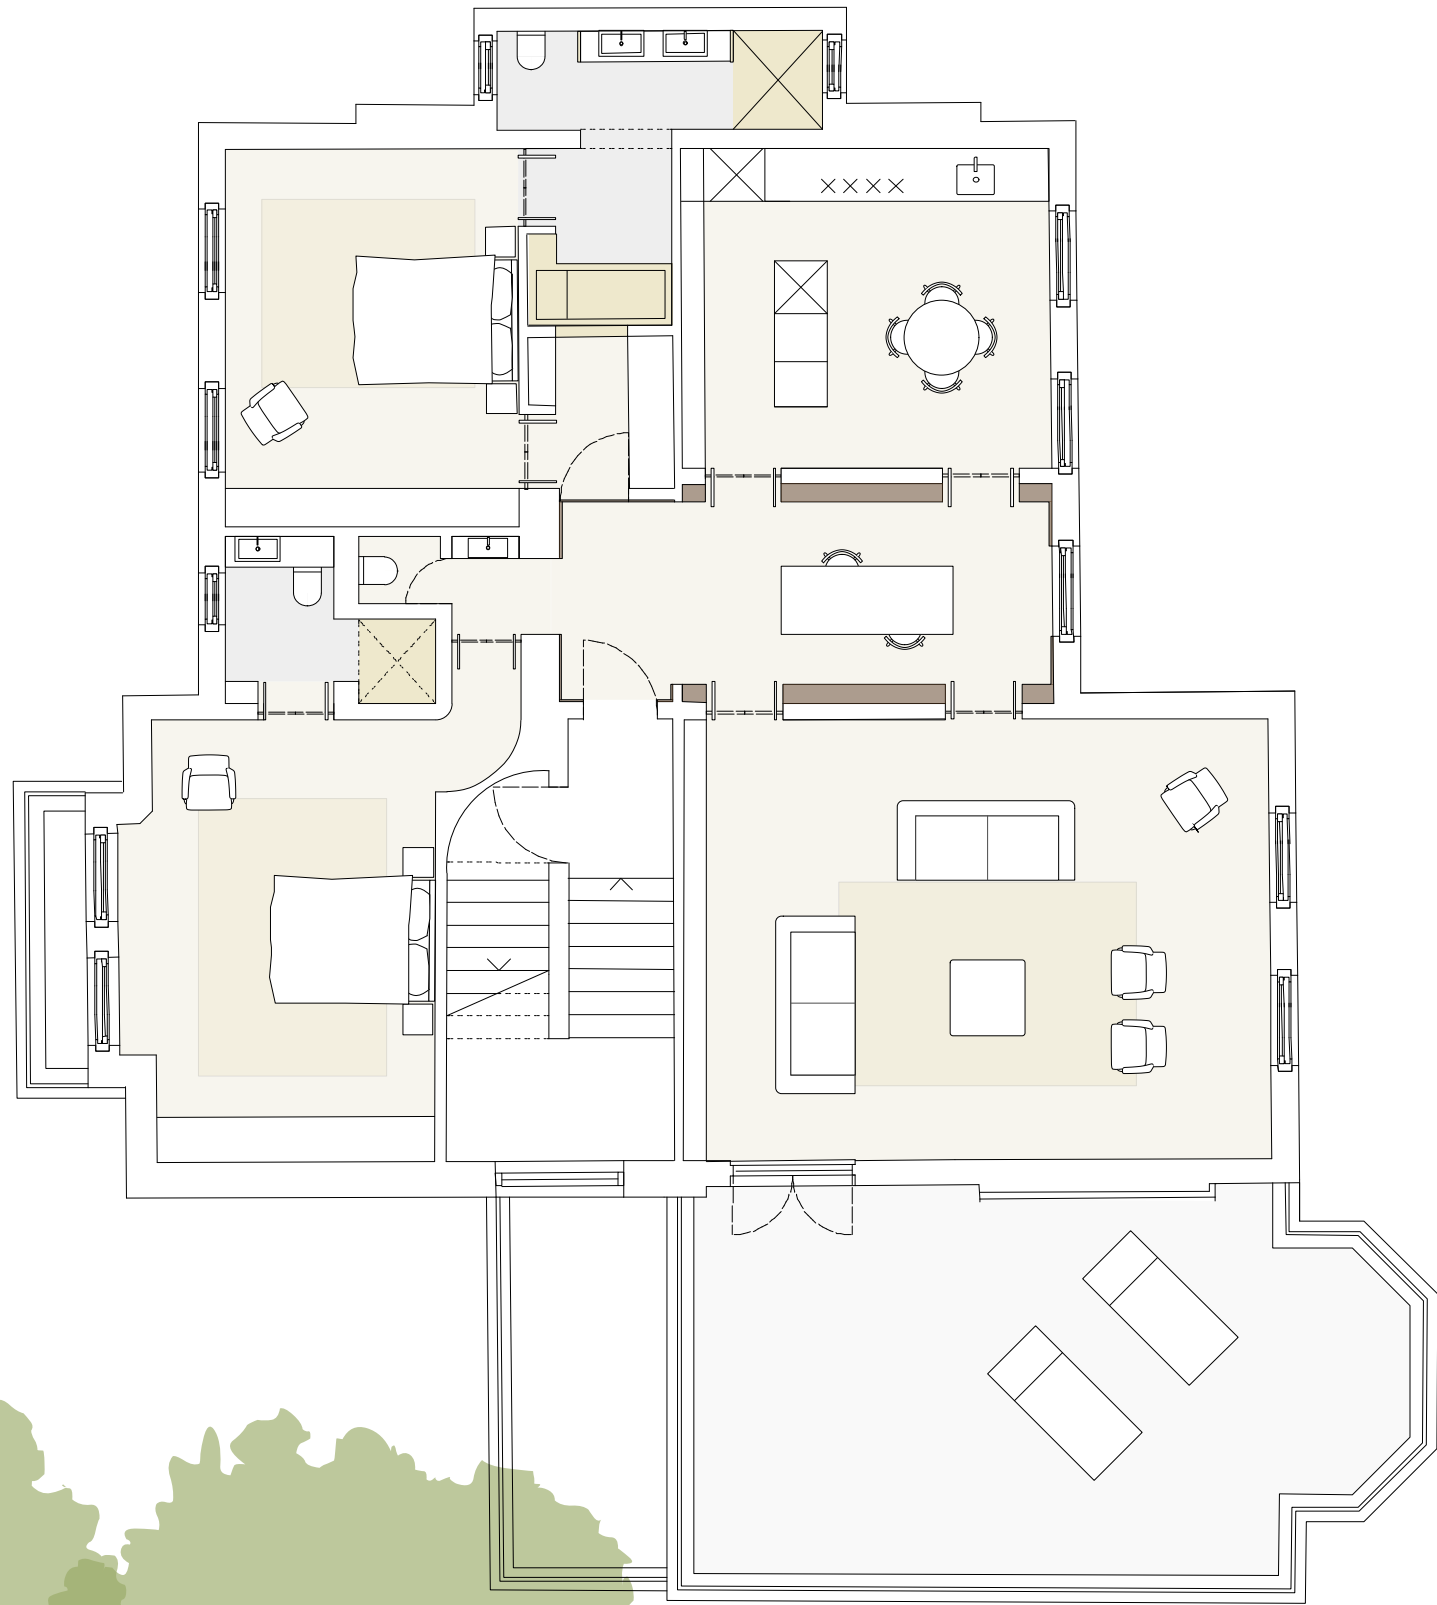

NOTES:


NOTE:  
Do not scale from the drawing. Any discrepancies to be reported to the architect.  
All dimensions will be taken on site prior to ordering and construction.  
Copyright remains with the architect.  
This drawing is to be read in conjunction with the specification and all other relevant drawings.

PROJECT:  
2 MARESFIELD GARDENS  
DRAWING TITLE:  
PROPOSED SECOND FLOOR PLAN  
STATUS:  
PLANNING

| SCALE:                    | DRAWING NUMBER: | REVISION: |
|---------------------------|-----------------|-----------|
| 1:100 at A3<br>1:50 at A1 | 0052_104        | -         |


William Smalley RIBA

The Dairy  
40 Emerald Street  
London  
WC1N 3QH  
t +44 (0)20 7242 0028  
info@williamsmalley.com

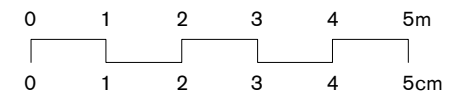

REVISIONS:

NOTES:

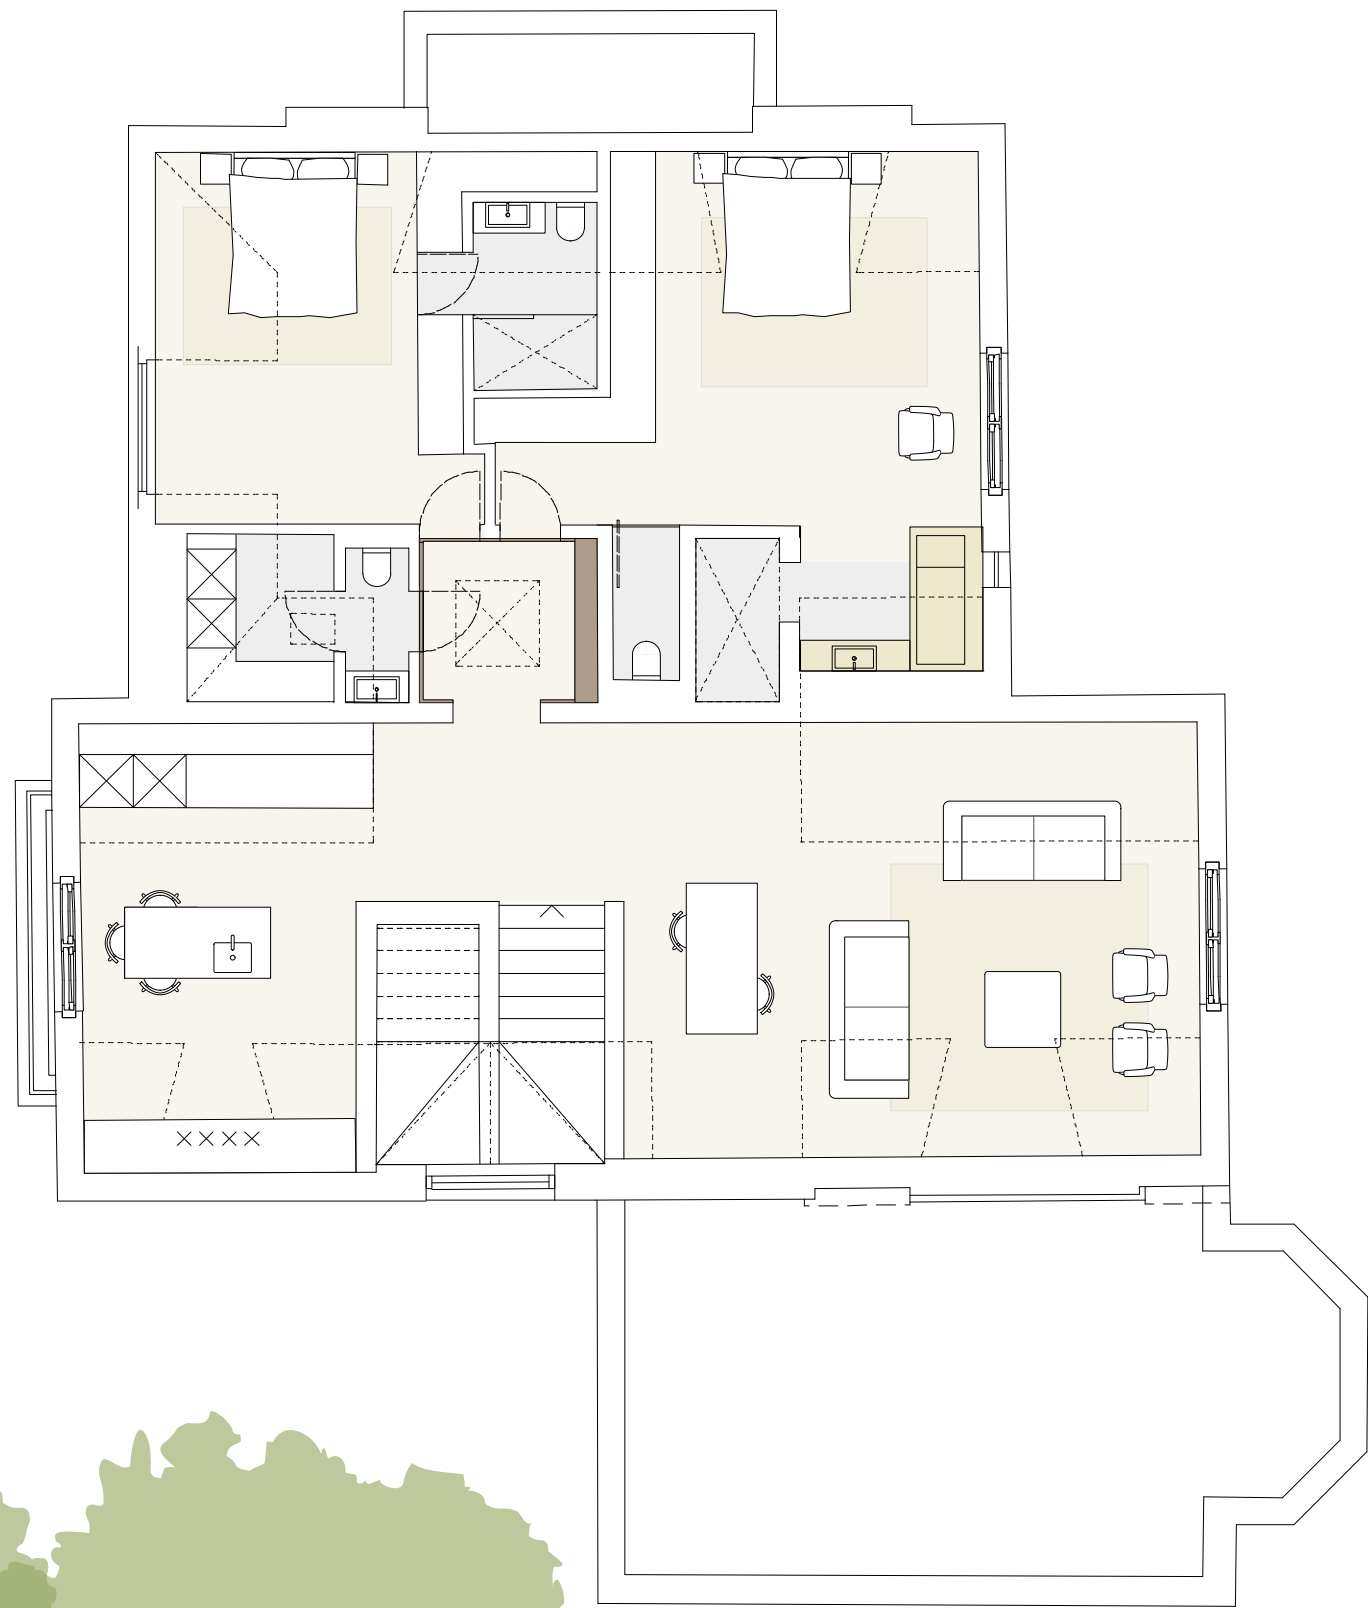


NOTE:  
Do not scale from the drawing. Any discrepancies to be reported to the architect.  
All dimensions will be taken on site prior to ordering and construction.  
Copyright remains with the architect.  
This drawing is to be read in conjunction with the specification and all other relevant drawings.

PROJECT:  
2 MARESFIELD GARDENS  
DRAWING TITLE:  
PROPOSED THIRD FLOOR PLAN  
STATUS:  
PLANNING

| SCALE:                    | DRAWING NUMBER: | REVISION: |
|---------------------------|-----------------|-----------|
| 1:100 at A3<br>1:50 at A1 | 0052_105        | -         |


**William Smalley RIBA**

The Dary  
40 Emerald Street  
London  
WC1N 3QH  
t +44 (0)20 7242 0028  
info@williamsmalley.com

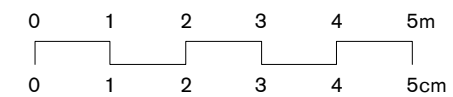

REVISIONS:

NOTES:

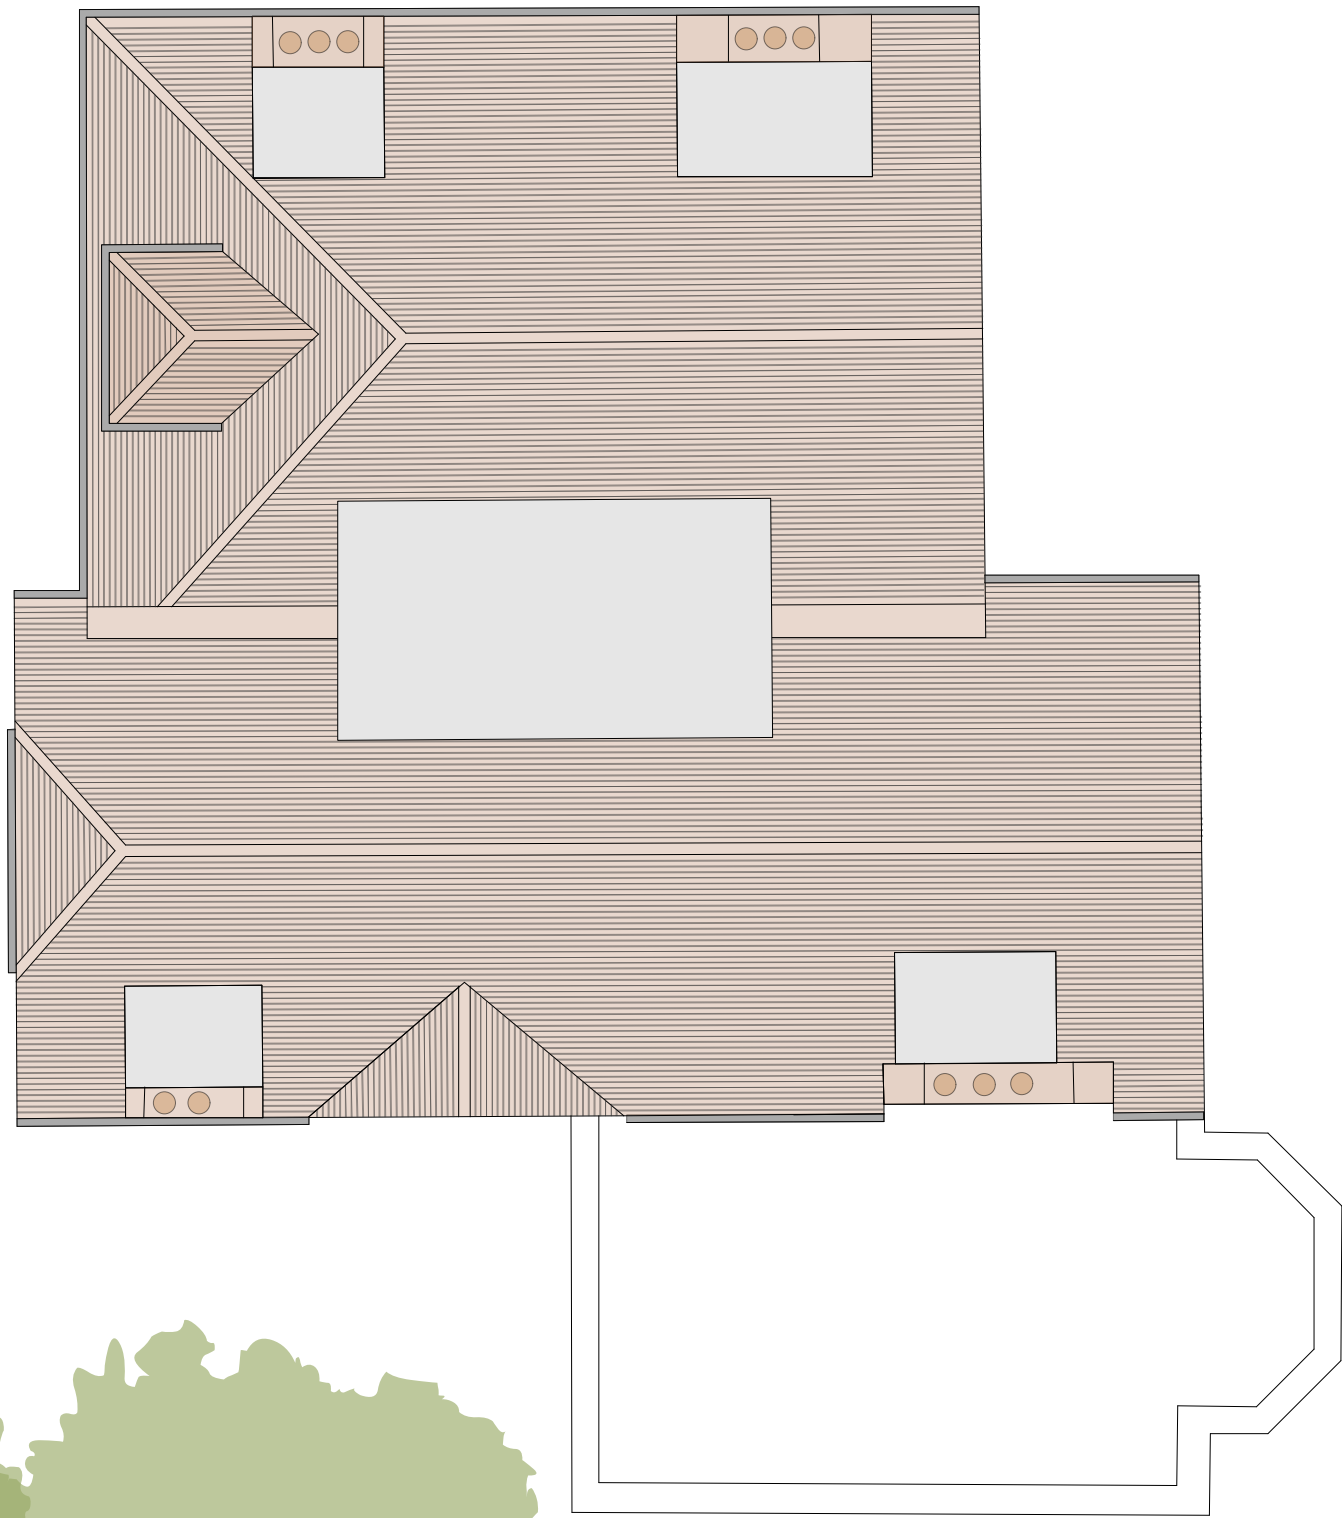


NOTE:  
Do not scale from the drawing. Any discrepancies to be reported to the architect.  
All dimensions will be taken on site prior to ordering and construction.  
Copyright remains with the architect.  
This drawing is to be read in conjunction with the specification and all other relevant drawings.

PROJECT:  
2 MARESFIELD GARDENS  
DRAWING TITLE:  
PROPOSED ROOF PLAN  
STATUS:  
PLANNING

| SCALE:                    | DRAWING NUMBER: | REVISION: |
|---------------------------|-----------------|-----------|
| 1:100 at A3<br>1:50 at A1 | 0052_106        | -         |

**William Smalley RIBA**

The Dary  
40 Emerald Street  
London  
WC1N 3QH  
t +44 (0)20 7242 0028  
info@williamsmalley.com

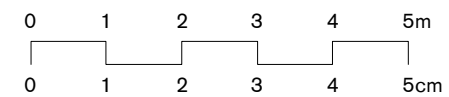

REVISIONS:




NOTES:

NOTE:  
Do not scale from the drawing. Any discrepancies to be reported to the architect.  
All dimensions will be taken on site prior to ordering and construction.  
Copyright remains with the architect.  
This drawing is to be read in conjunction with the specification and all other relevant drawings.

PROJECT:  
2 MARESFIELD GARDENS  
DRAWING TITLE:  
PROPOSED FRONT ELEVATION  
STATUS:  
PLANNING


| SCALE:                    | DRAWING NUMBER: | REVISION: |
|---------------------------|-----------------|-----------|
| 1:100 at A3<br>1:50 at A1 | 0052_201        | -         |

**William Smalley RIBA**  
The Dairy  
40 Emerald Street  
London  
WC1N 3QH  
t +44 (0)20 7242 0028  
info@williamsmalley.com

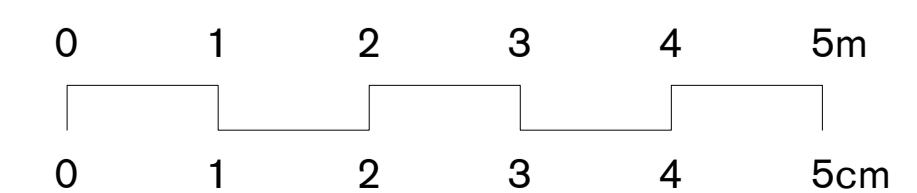



REVISIONS:

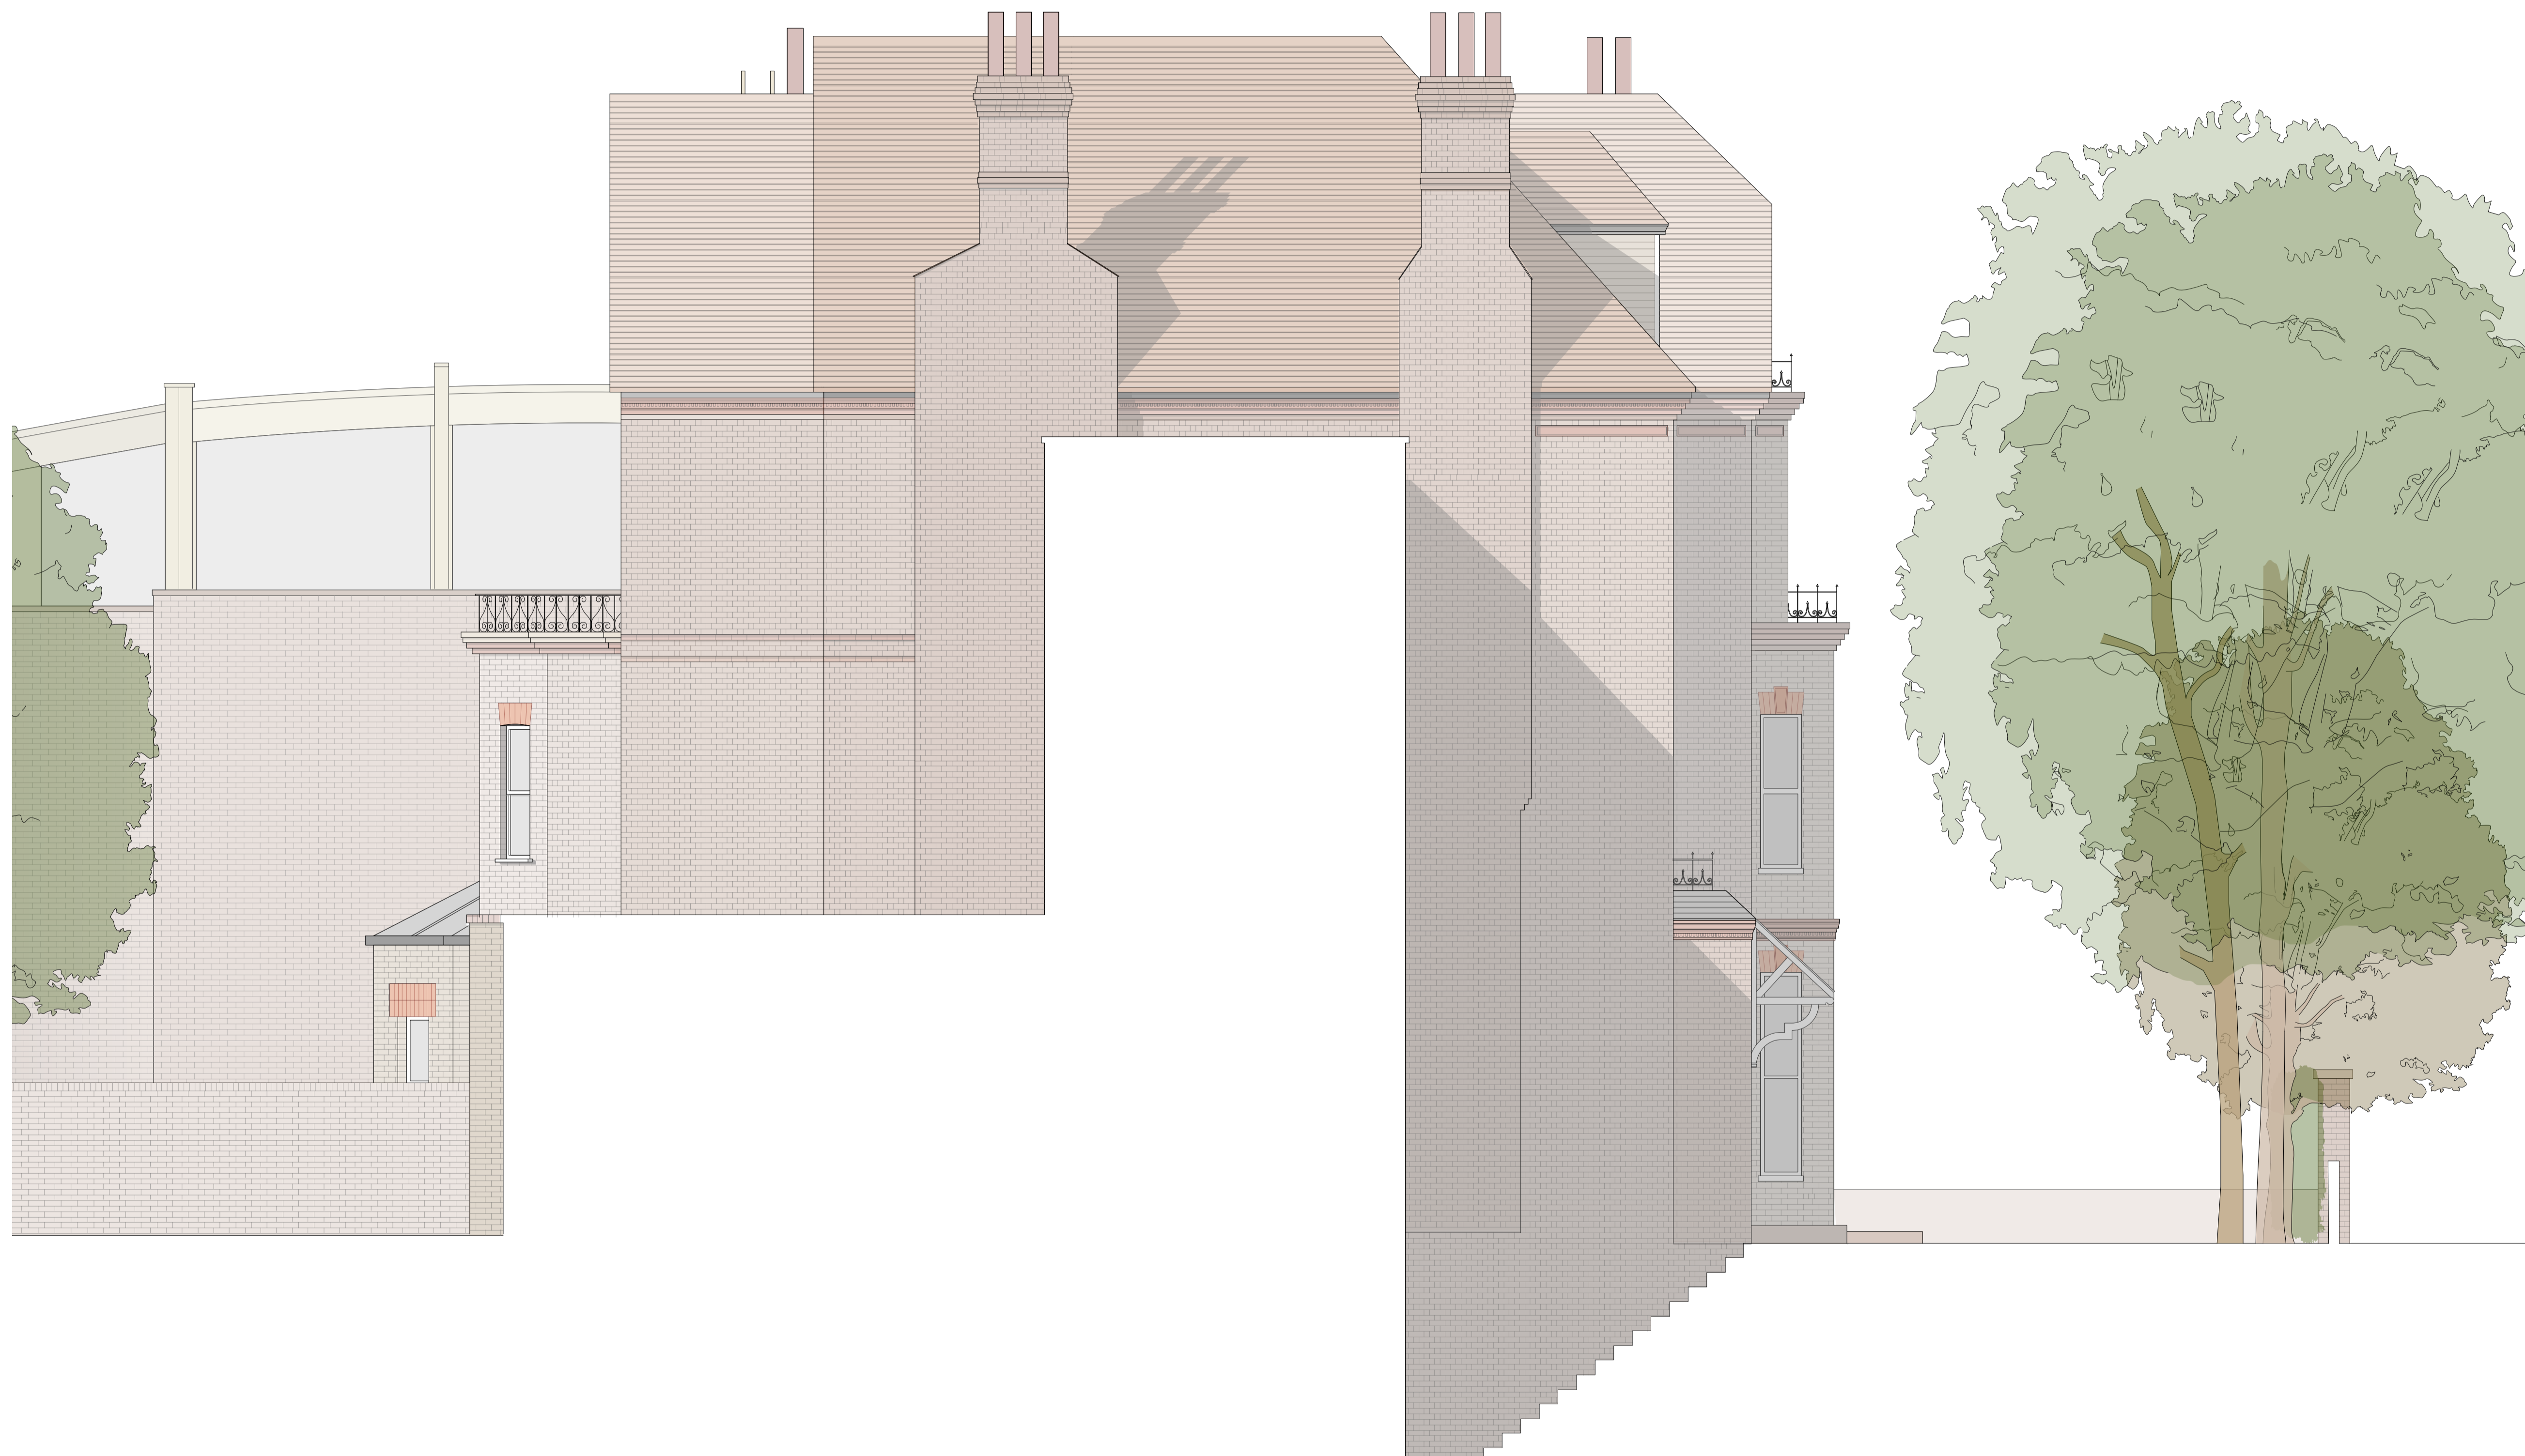


NOTES:

NOTE:  
Do not scale from the drawing. Any discrepancies to be reported to the architect.  
All dimensions will be taken on site prior to ordering and construction.  
Copyright remains with the architect.  
This drawing is to be read in conjunction with the specification and all other relevant drawings.

PROJECT:  
2 MARESFIELD GARDENS  
DRAWING TITLE:  
PROPOSED SIDE ELEVATION  
STATUS:  
PLANNING

| SCALE:                    | DRAWING NUMBER: | REVISION: |
|---------------------------|-----------------|-----------|
| 1:100 at A3<br>1:50 at A1 | 0052_202        | -         |

**William Smalley RIBA**  
The Dairy  
40 Emerald Street  
London  
WC1N 3QH  
t +44 (0)20 7242 0028  
info@williamsmalley.com

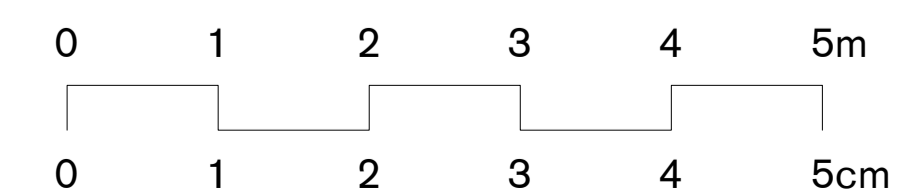

REVISIONS:




NOTES:

NOTE:  
Do not scale from the drawing. Any discrepancies to be reported to the architect.  
All dimensions will be taken on site prior to ordering and construction.  
Copyright remains with the architect.  
This drawing is to be read in conjunction with the specification and all other relevant drawings.

PROJECT:  
2 MAREFIELD GARDENS  
DRAWING TITLE:  
PROPOSED REAR ELEVATION  
STATUS:  
PLANNING

| SCALE:      | DRAWING NUMBER: | REVISION: |
|-------------|-----------------|-----------|
| 1:100 at A3 | 0052_203        | -         |
| 1:50 at A1  |                 |           |

**William Smalley RIBA**  
The Dairy  
40 Emerald Street  
London  
WC1N 3QH  
t +44 (0)20 7242 0028  
info@williamsmalley.com

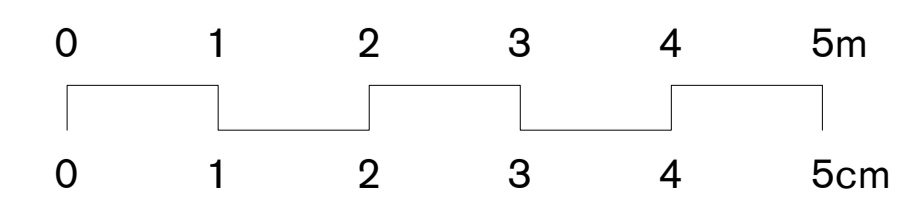

REVISIONS:




NOTES:

NOTE:  
Do not scale from the drawing. Any discrepancies to be reported to the architect.  
All dimensions will be taken on site prior to ordering and construction.  
Copyright remains with the architect.  
This drawing is to be read in conjunction with the specification and all other relevant drawings.

PROJECT:  
2 MARESFIELD GARDENS  
DRAWING TITLE:  
PROPOSED COACH HOUSE ELEVATION  
STATUS:  
PLANNING


| SCALE:                    | DRAWING NUMBER: | REVISION: |
|---------------------------|-----------------|-----------|
| 1:100 at A3<br>1:50 at A1 | 0052_204        | -         |

**William Smalley RIBA**  
The Dairy  
40 Emerald Street  
London  
WC1N 3QH  
t +44 (0)20 7242 0028  
info@williamsmalley.com

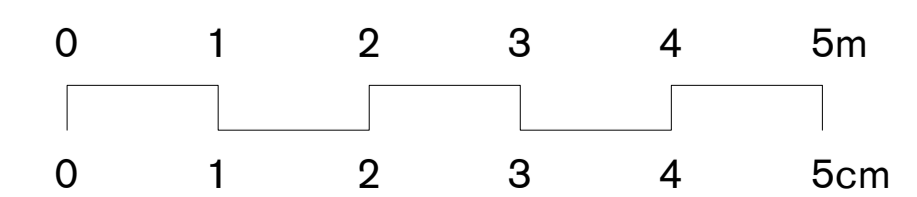

REVISIONS:

NOTES:

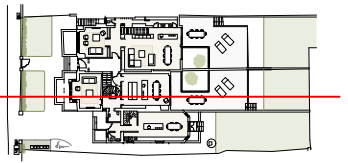

NOTE:  
Do not scale from the drawing. Any discrepancies to be reported to the architect.  
All dimensions will be taken on site prior to ordering and construction.  
Copyright remains with the architect.  
This drawing is to be read in conjunction with the specification and all other relevant drawings.

PROJECT:  
**2 MARESFIELD GARDENS**  
DRAWING TITLE:  
**PROPOSED SECTION**  
STATUS:  
**PLANNING**

| SCALE:             | DRAWING NUMBER: | REVISION: |
|--------------------|-----------------|-----------|
| <b>1:100</b> at A3 | 0052_300        | -         |
| <b>1:50</b> at A1  |                 |           |

**William Smalley RIBA**

The Dary  
40 Emerald Street  
London  
WC1N 3QH  
t +44 (0)20 7242 0028  
info@williamsmalley.com

