
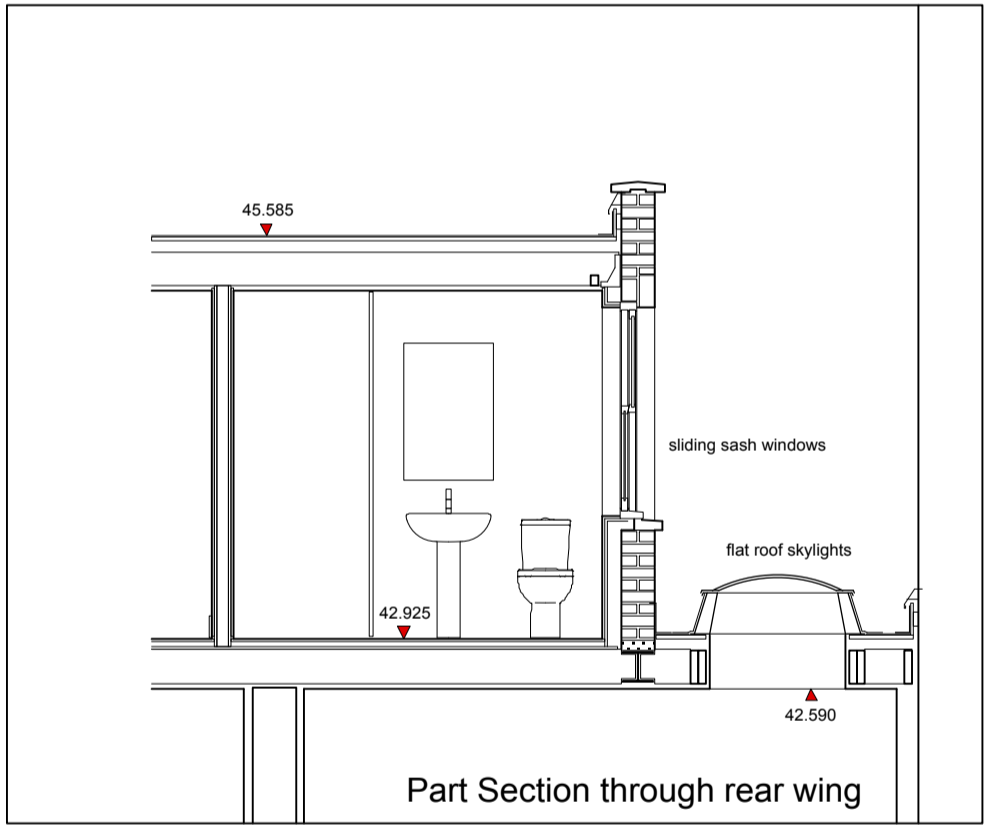
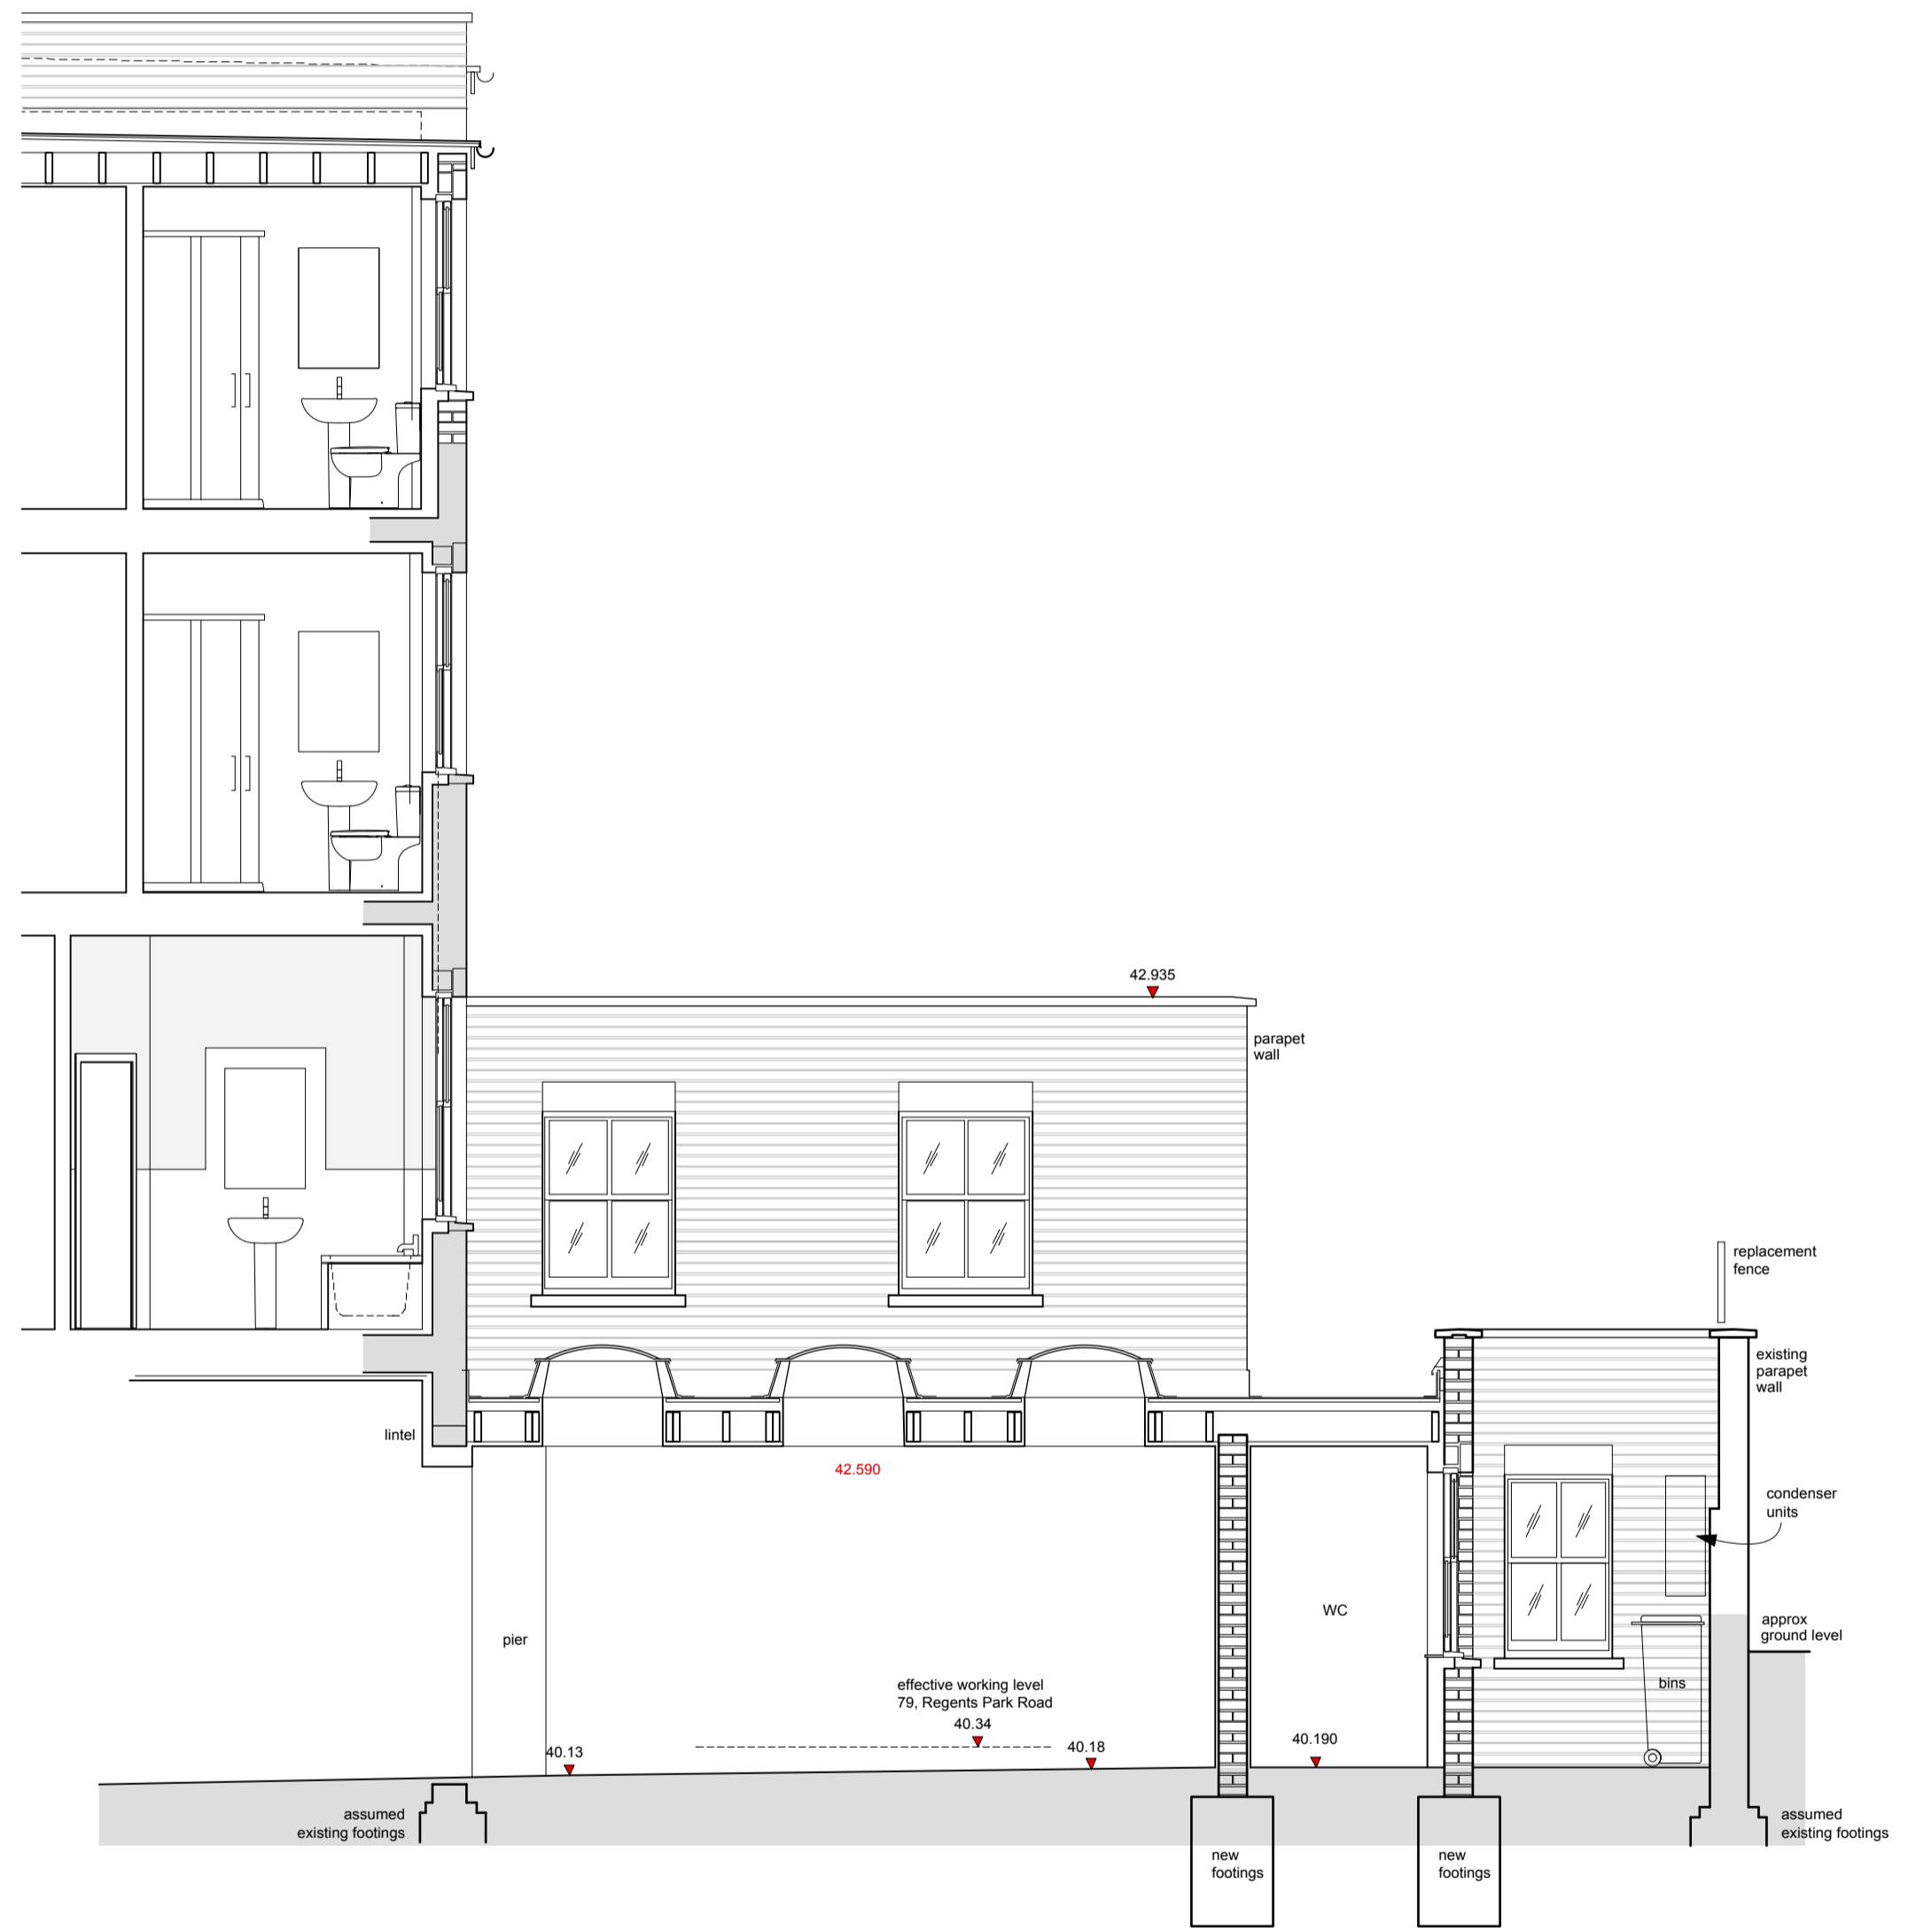


Notes

KEY

indicates new brickwork and existing brickwork
demolished as required

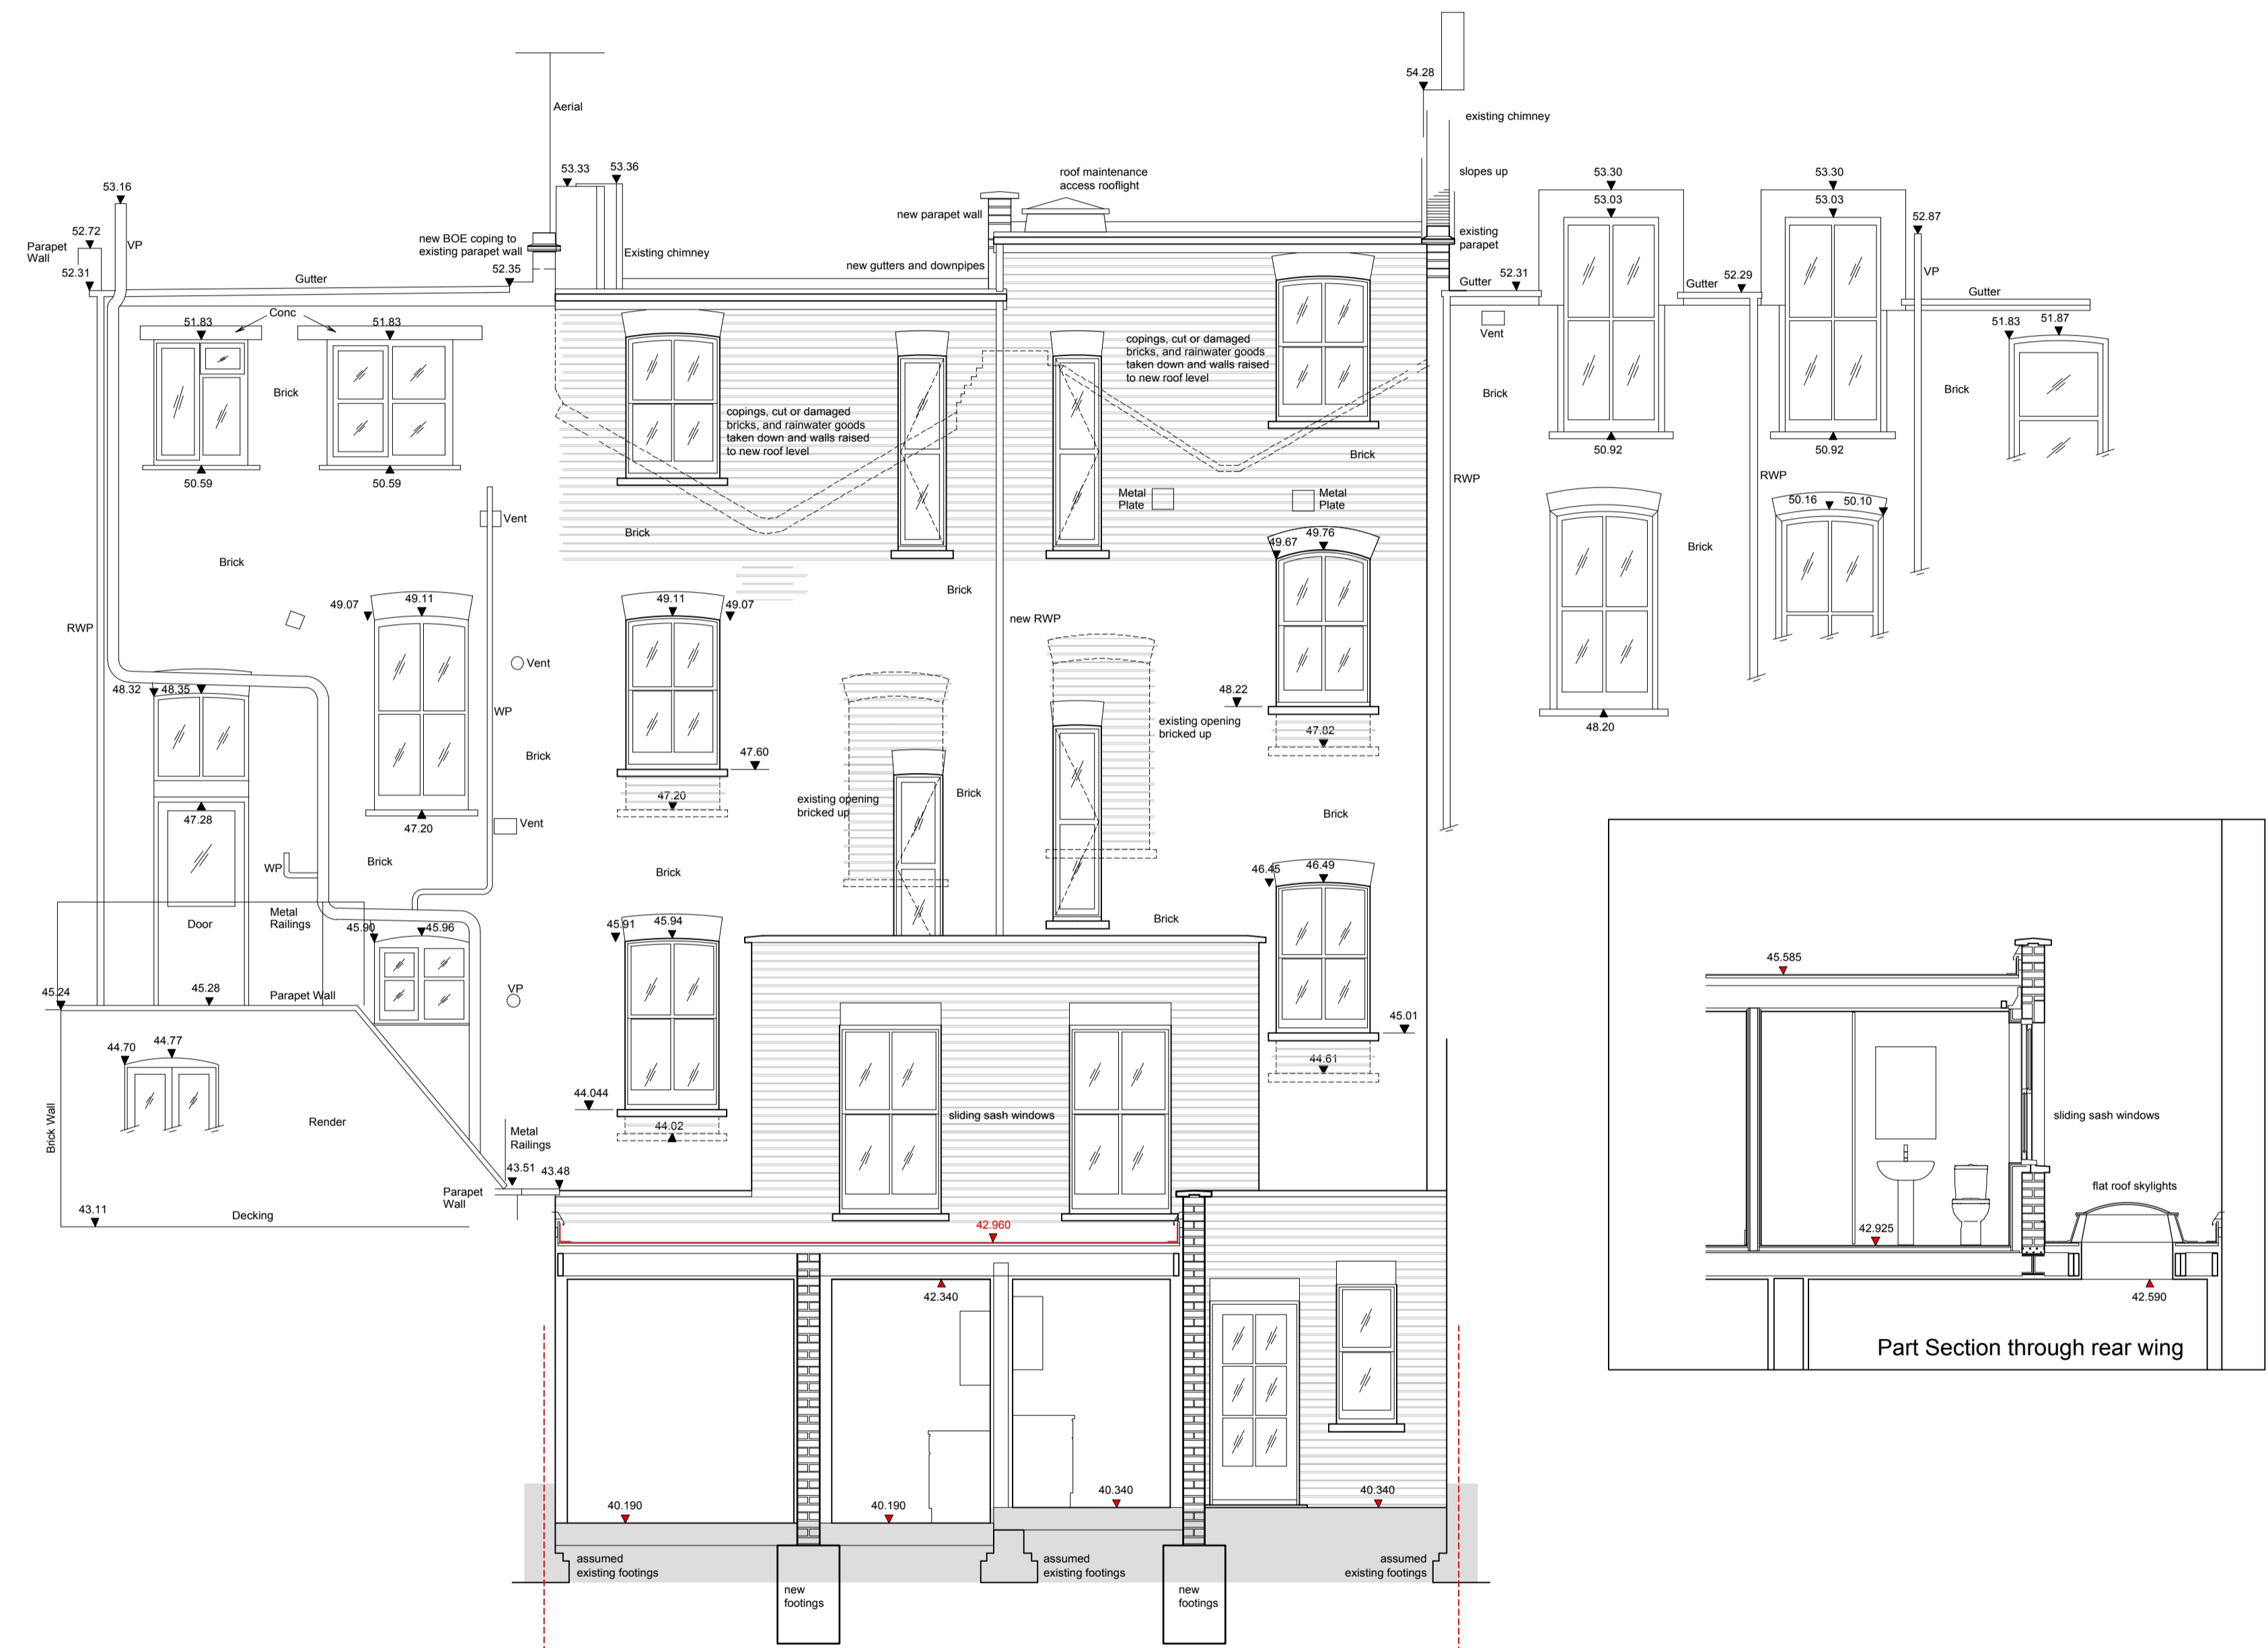

NO.83

NO.81

NO.79

NO.77

Elevation 2

Section C-C Side Elevation

BOUNDARY LINE (SHARED PARTY WALL)

BOUNDARY LINE (SHARED PARTY WALL)

38.00m AOD

A 15.10.14 RELOCATE REAR YARD TO NO. 81 aw
date Revisions
living-architects copyright reserved
Do not scale this drawing
All dimensions to be checked on site

79-81 REGENTS PARK ROAD
PRIMROSE HILL
LONDON NW1 8UY

PROPOSED
REAR ELEVATION & SECTION C-C

living-architects
14 Linen House, 253 Kilburn Lane
London W10 4BQ
Tel. 020 8962 6660
Fax. 020 8962 6661
surname@living-architects.com

SCALE 1:50 @ A1 (1:100 @ A3)
DATE MAY 2014

DRAWN BY ES
CHECKED BY

CAD FILE REF 930 K01-08.vwx
DRAWING STATUS PLANNING

DWG NO. 930/OD18
REVISION A

