


USE FIGURED DIMENSIONS ONLY
DO NOT SCALE FROM THIS DRAWING.

ALL DIMENSIONS MUST BE CHECKED ON SITE ANY
INCONSISTENCIES MUST BE REPORTED BACK TO THE ARCHITECT.

THIS DRAWING AND ANY DESIGNS INDICATED THEREON ARE THE
COPYRIGHT OF BROOKS / MURRAY ARCHITECTS.
ALL RIGHTS ARE RESERVED.
NO PART OF THIS WORK MAY BE PRODUCED WITHOUT PRIOR
PERMISSION IN WRITING FROM BROOKS / MURRAY ARCHITECTS.

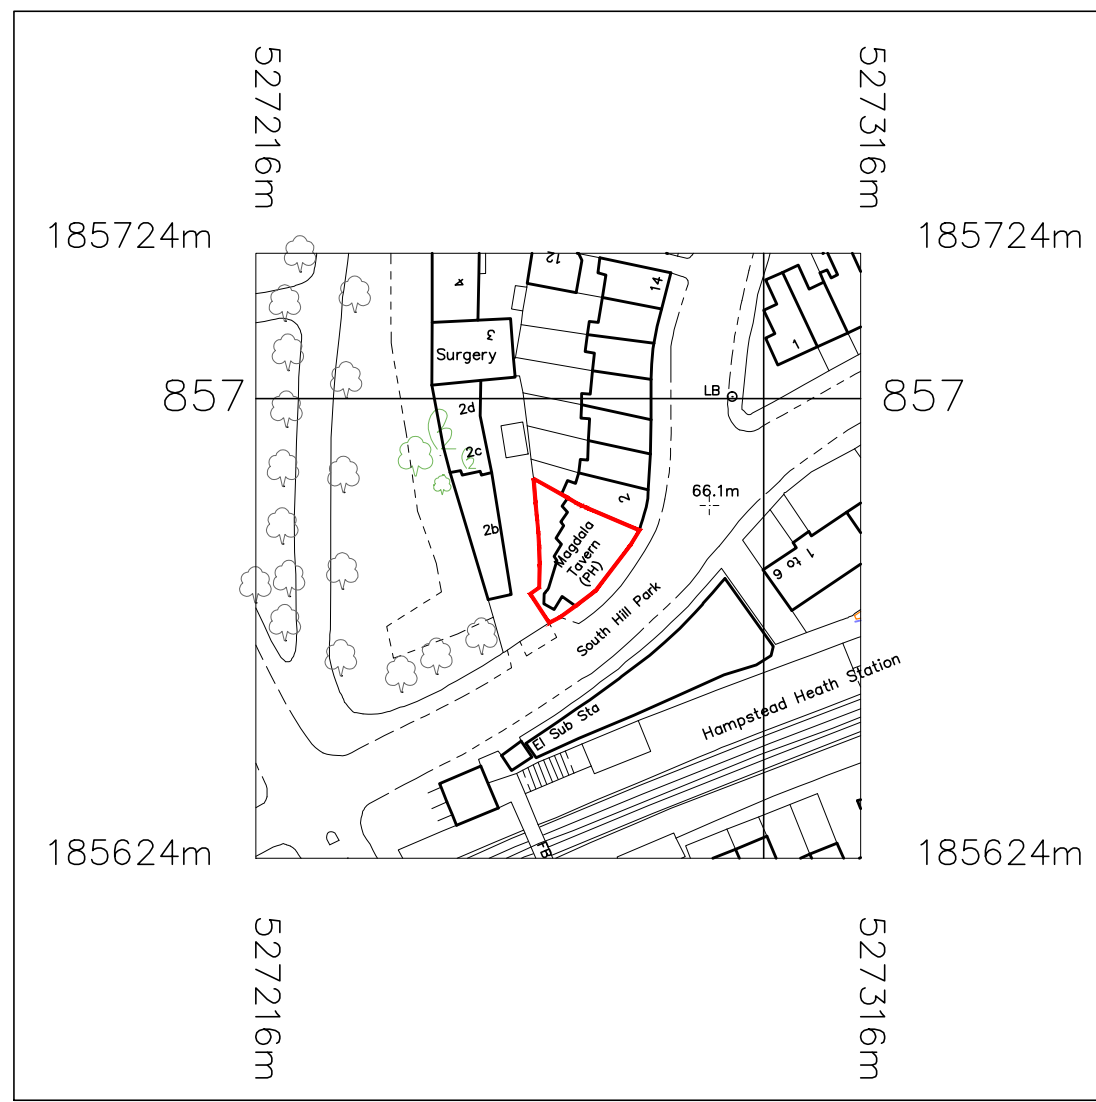

Rev.	Amendment	Date
A	X	x
B		
C		
D		



BROOKS / MURRAY

ARCHITECTS

8-10 NEW NORTH PLACE
LONDON EC2A 4JA



TEL 020 7739 9955
FAX 020 7739 9944

architects@brooksmurray.com

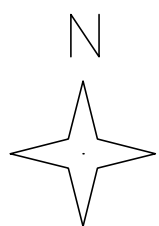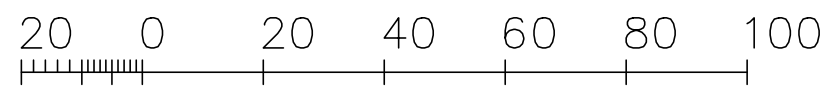

Metres

© Crown Copyright 2014
Reproduction in whole or in part is prohibited
without the prior permission of Ordnance Survey.

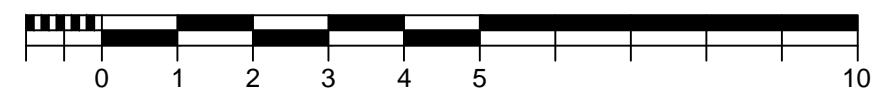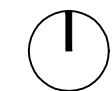

CLIENT:
London Public House Co Ltd

JOB:
**The Magdala, 2a South Hill
Park, London NW3 2SB**

DATE: 14-Oct-14 SCALE: 1:1250 @ A

DRAWING TITLE:
Site Plan

STATUS: For Planning

DRAWING NUMBER:
P1-985.04-000