


**PLANNING**

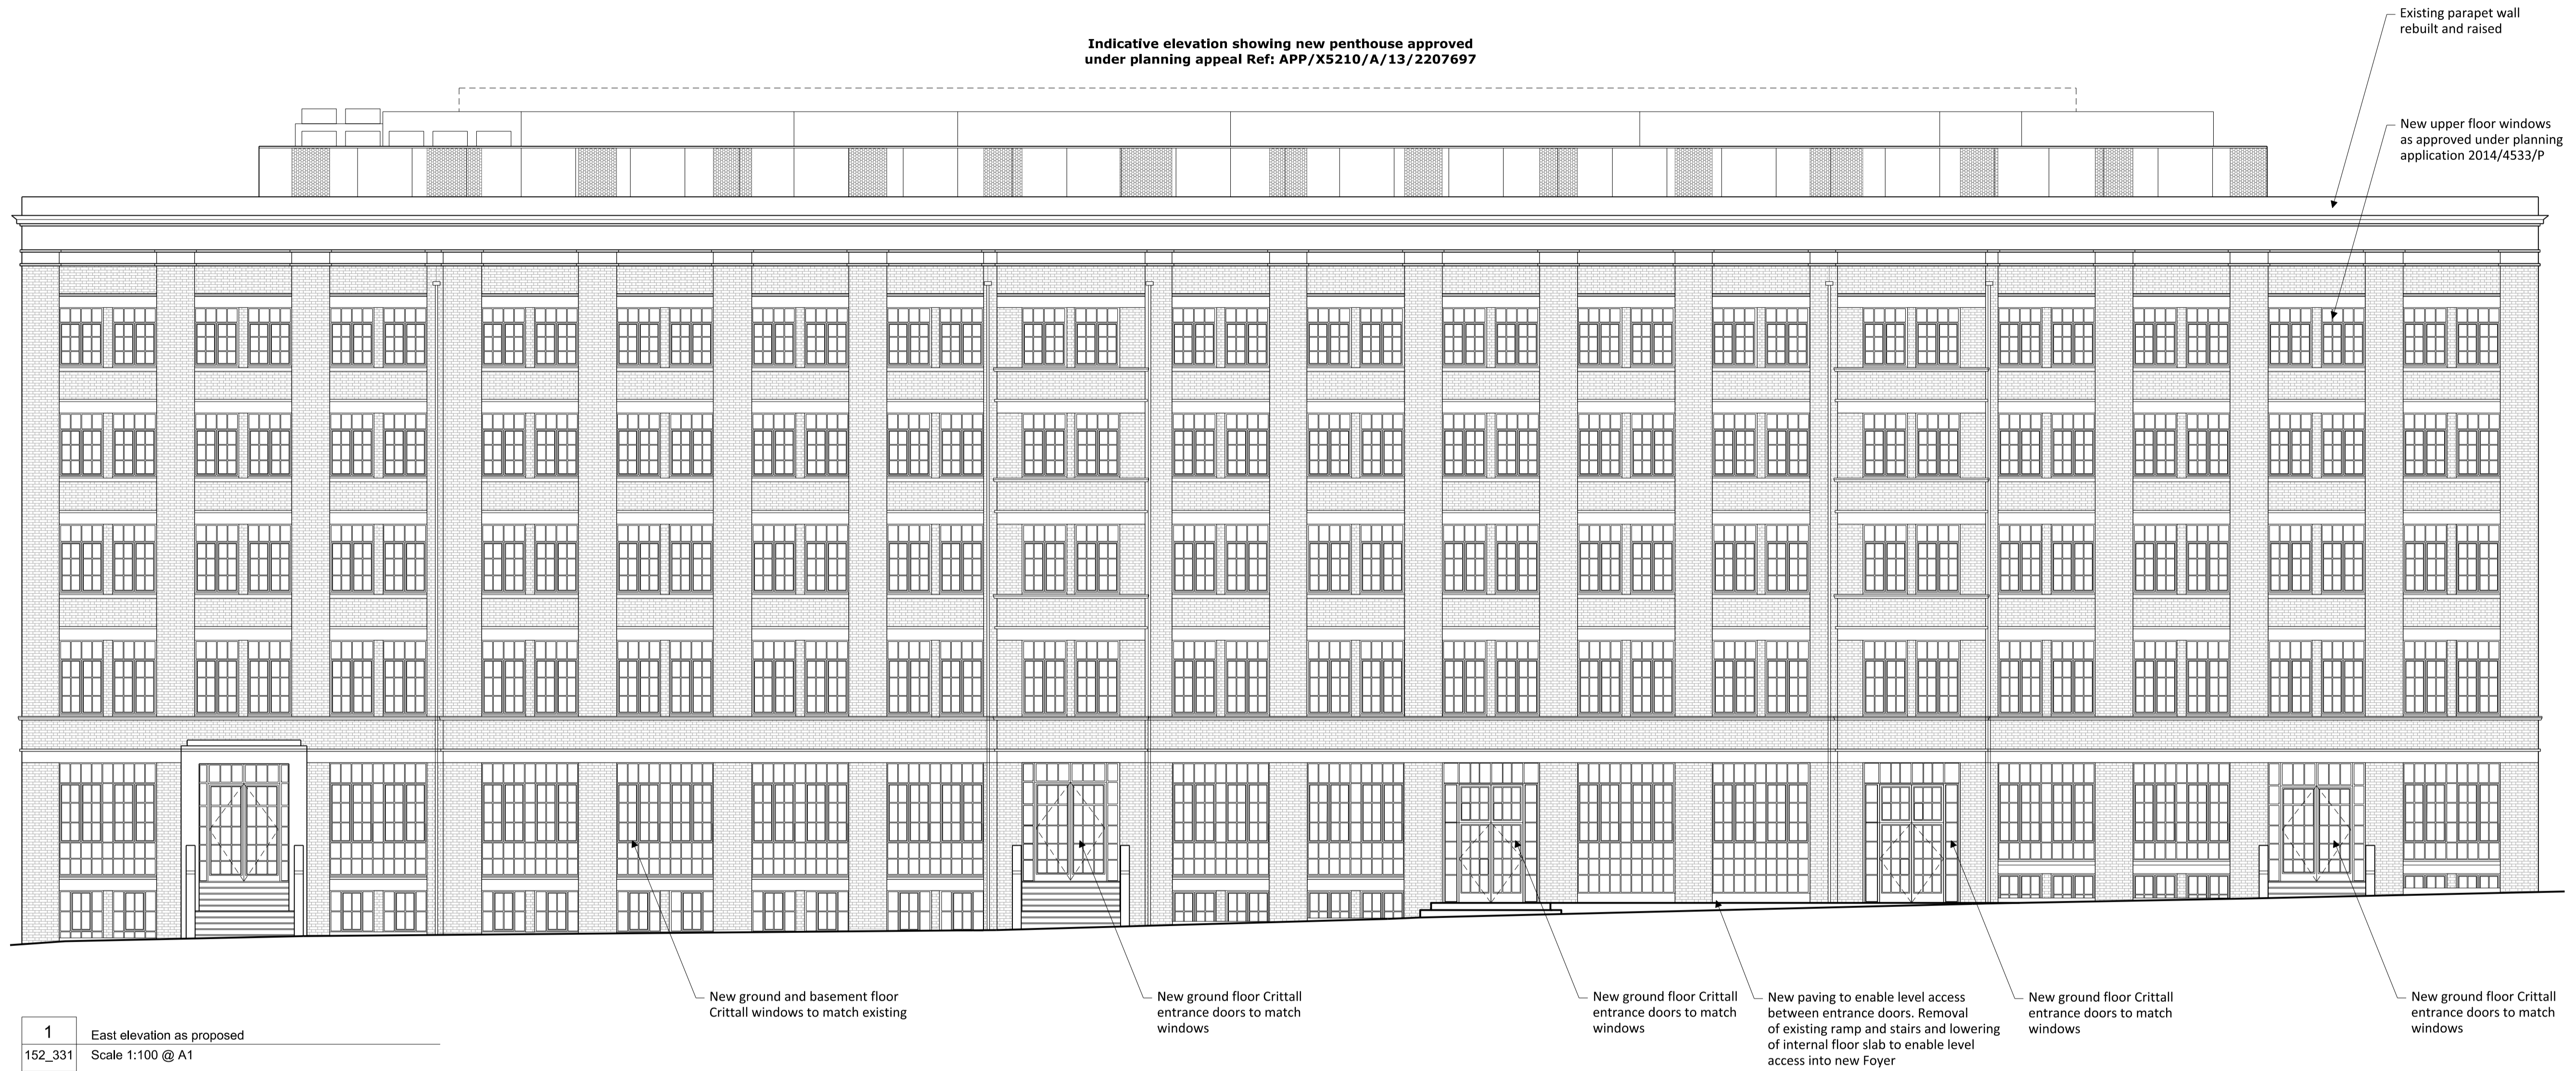

1 East elevation as proposed  
152\_331 Scale 1:100 @ A1



P1	12/09/14	Planning Issue
Rev	Date	Note

Acoustic Engineer  
**Gillieron Scott Acoustic Design**

Interior Design  
**Gordon-Duff + Linton**

Project Management / Quantity Surveyor  
**Stace LLP**

Services  
**Synergy Consulting**

Structures  
**Fluid Structures**

Client  
**Linton Property Developments Ltd**  
The Linton Group,  
14 Basil Street, Knightsbridge, London, SW3 1AJ

Project title  
**LINTON HOUSE**

Drawing Title  
**EAST ELEVATION AS PROPOSED**

Scale @ A1 **1:100/1:200@A3**

Project No.	Drawing no.	Revision
<b>152</b>	<b>331</b>	<b>P1</b>

Status	Date of Issue
<b>PLANNING</b>	<b>12th SEP 2014</b>



**Clive Sall Architecture Ltd.**

2 Providence Yard  
Ezra Street  
London E2 7RJ

Copyright CLIVE SALL ARCHITECTURE LTD