
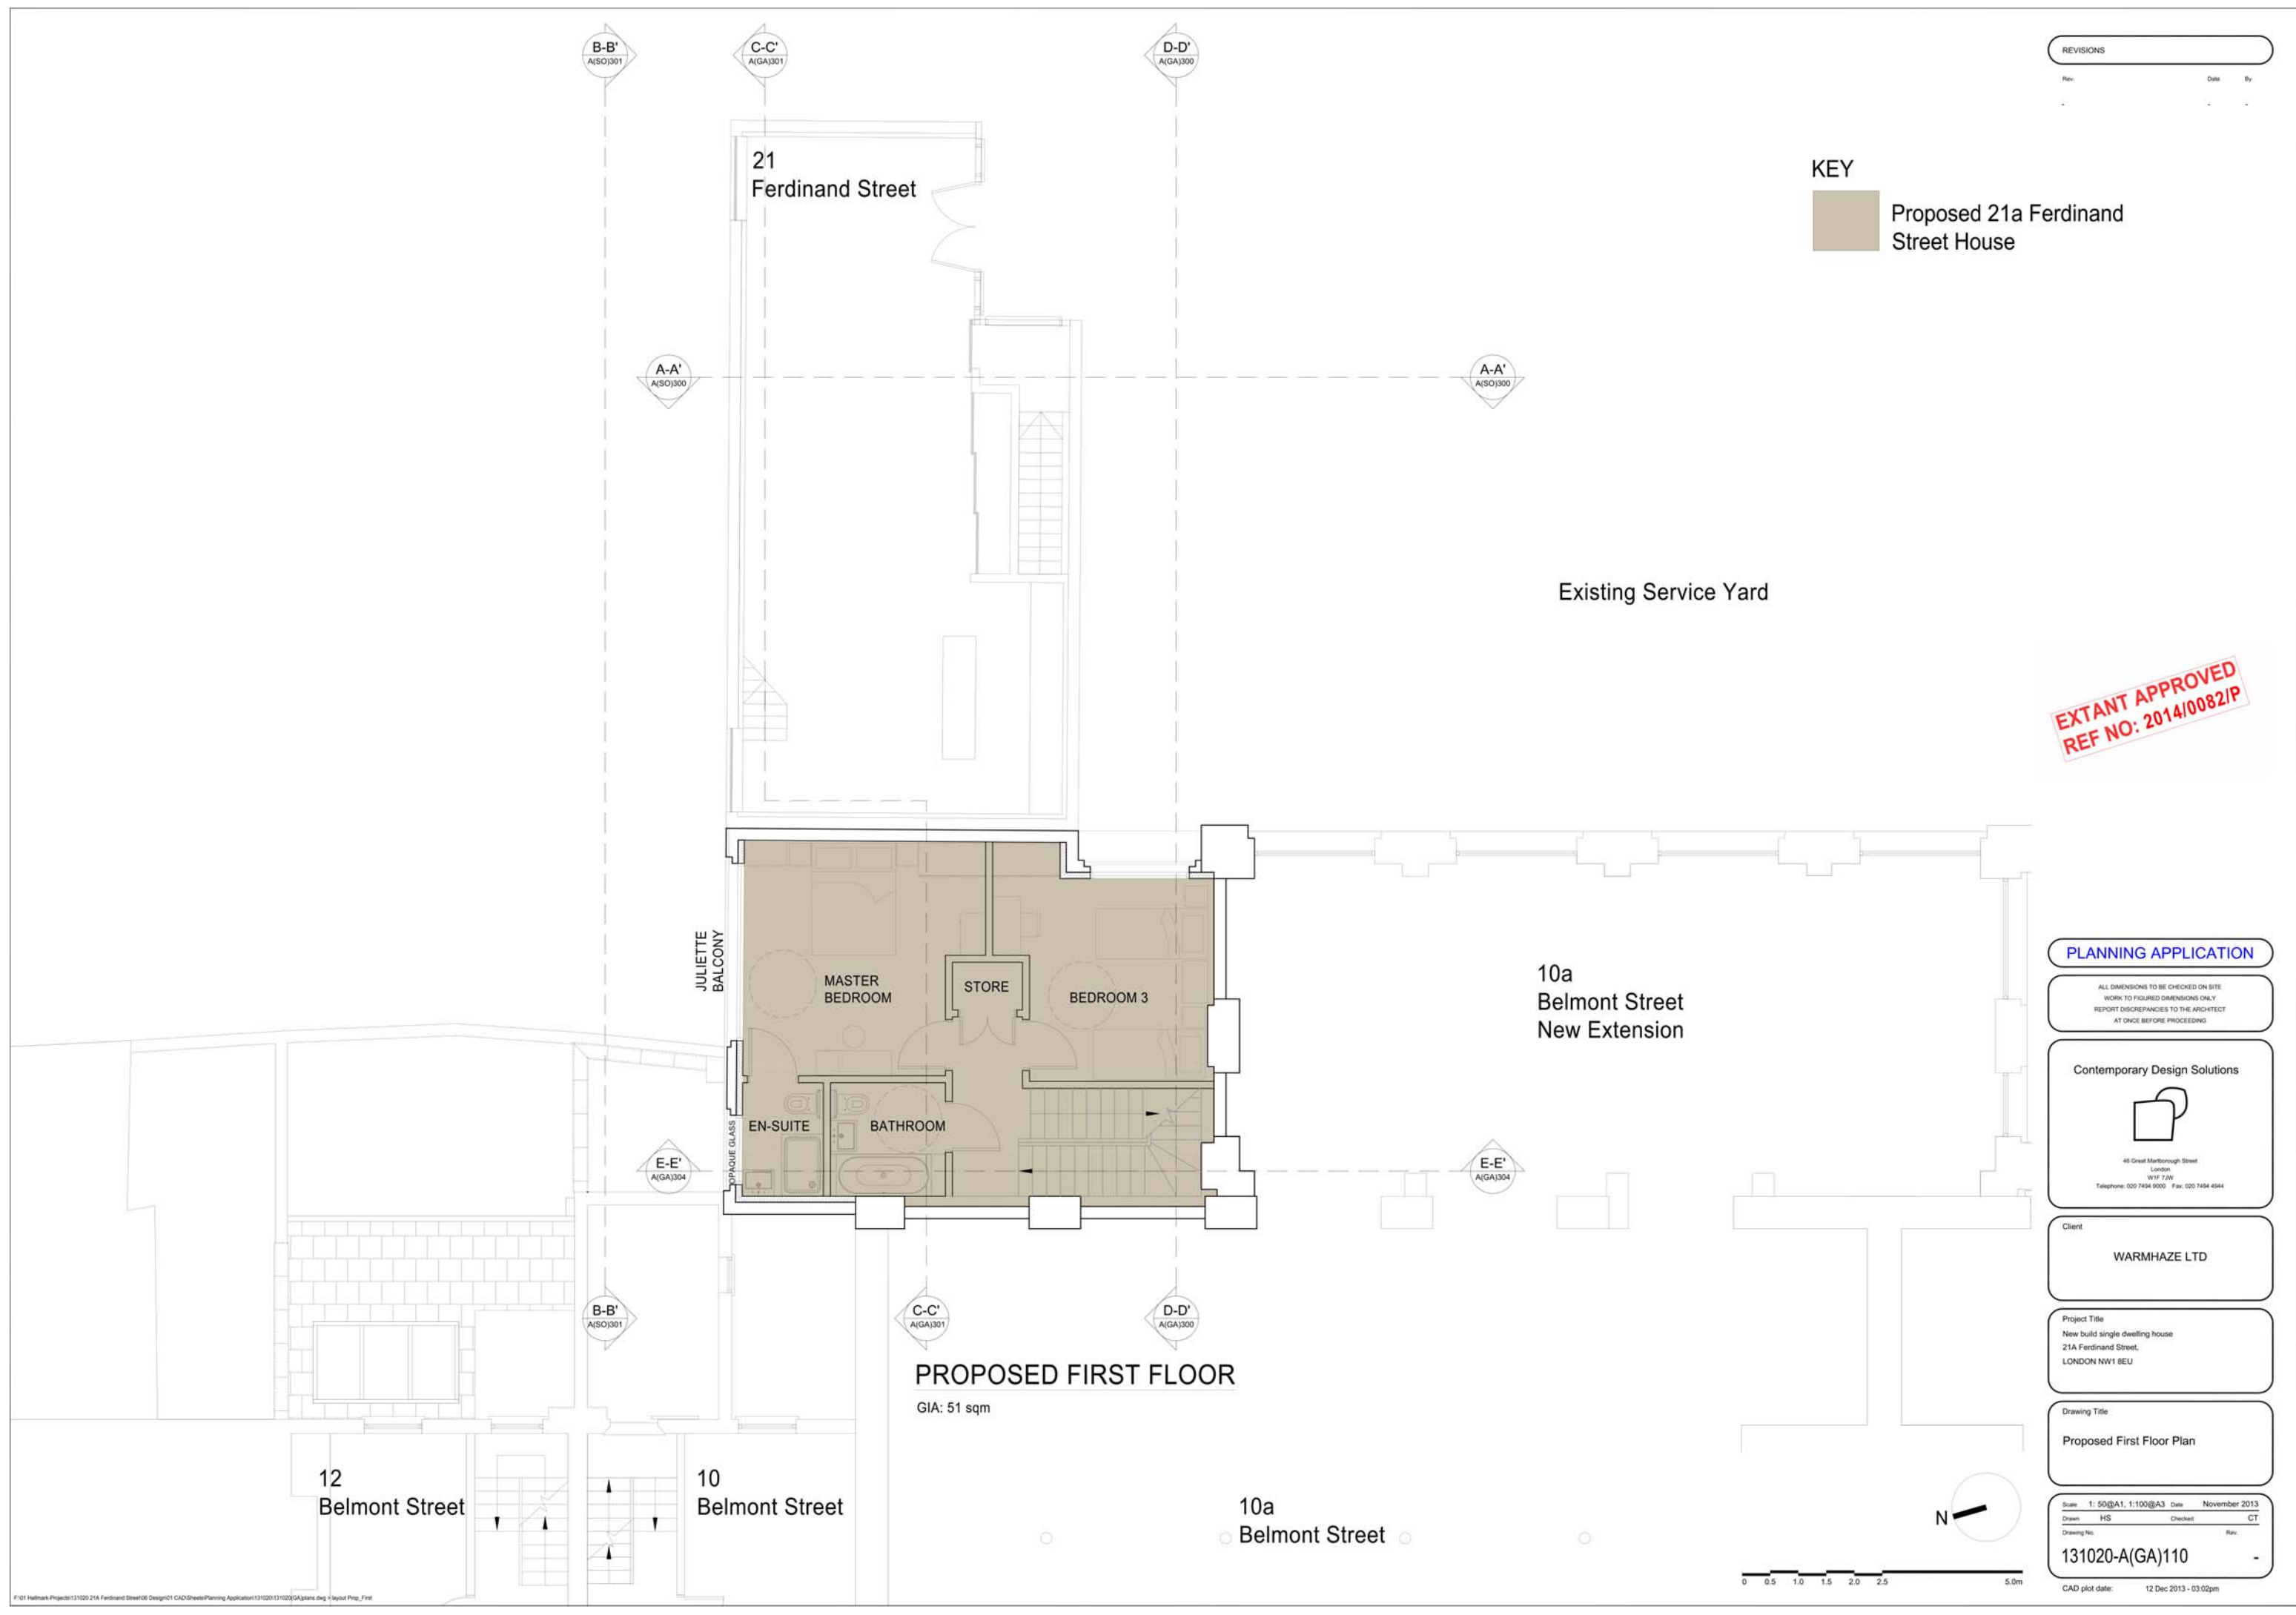


REVISIONS		
Rev.	Date	By

**KEY**  
 Proposed 21a Ferdinand Street House

**EXTANT APPROVED**  
 REF NO: 2014/0082/P



**PROPOSED FIRST FLOOR**

GIA: 51 sqm

10a Belmont Street  
 New Extension

**PLANNING APPLICATION**

ALL DIMENSIONS TO BE CHECKED ON SITE  
 WORK TO FIGURED DIMENSIONS ONLY  
 REPORT DISCREPANCIES TO THE ARCHITECT  
 AT ONCE BEFORE PROCEEDING

Contemporary Design Solutions



48 Great Marlborough Street  
 London  
 W1F 7JW  
 Telephone: 020 7494 9000 Fax: 020 7494 4944

Client  
**WARMHAZE LTD**

Project Title  
 New build single dwelling house  
 21A Ferdinand Street,  
 LONDON NW1 8EU

Drawing Title  
**Proposed First Floor Plan**

Scale 1: 50@A1, 1:100@A3 Date November 2013  
 Drawn HS Checked CT  
 Drawing No. 131020-A(GA)110 Rev. -  
 CAD plot date: 12 Dec 2013 - 03:02pm