


NOTES

All dimensions must be checked on site. Do not scale this drawing. Use only figured dimensions. The contractor is responsible for taking and checking all dimensions and levels.


© Copyright reserved

Revisions:


Date:

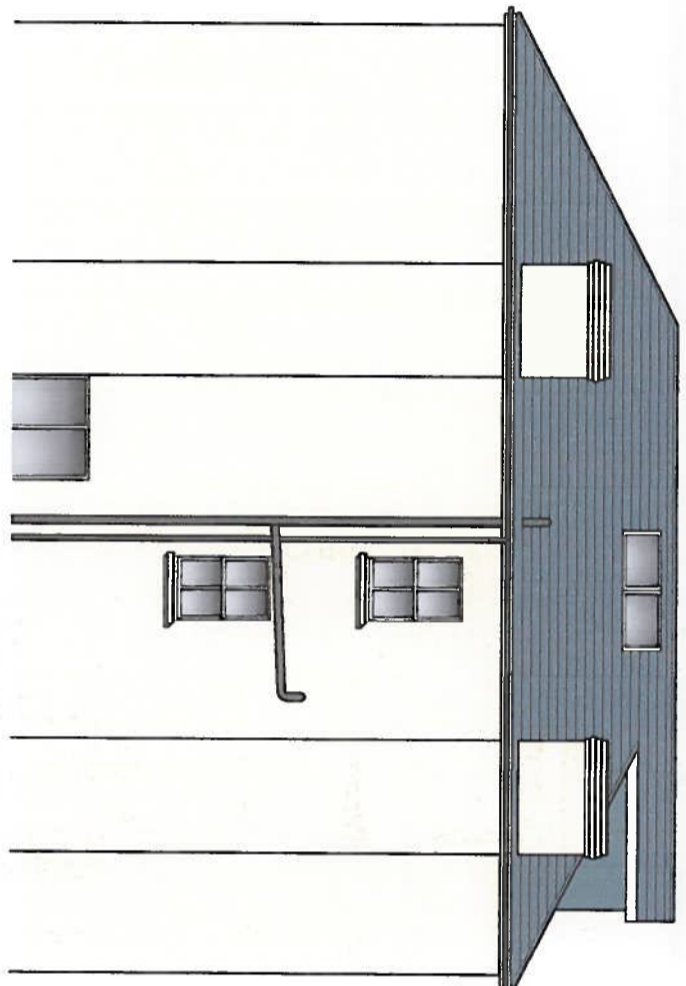


Proposed Side Elevation

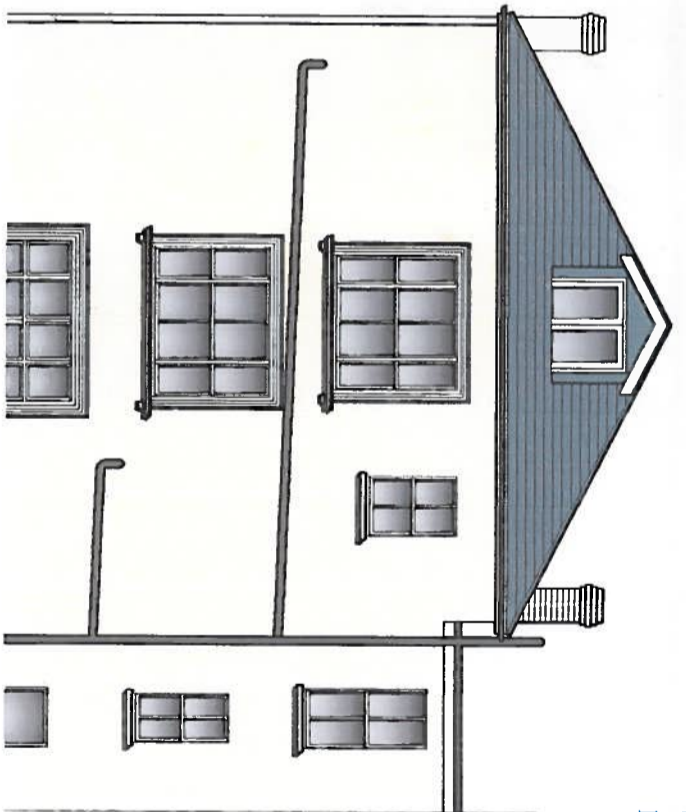

Proposed Rear Elevation

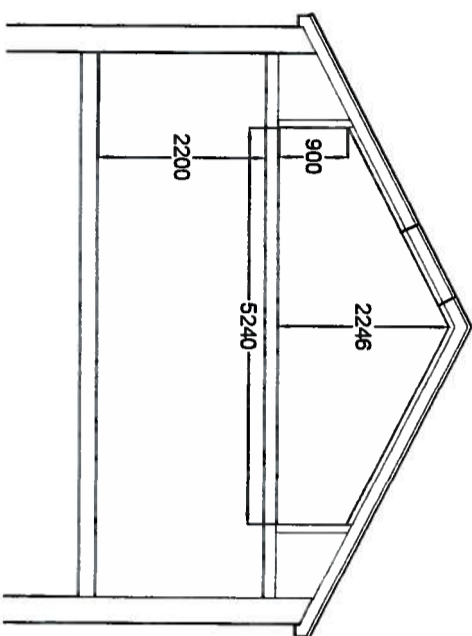

Proposed Section

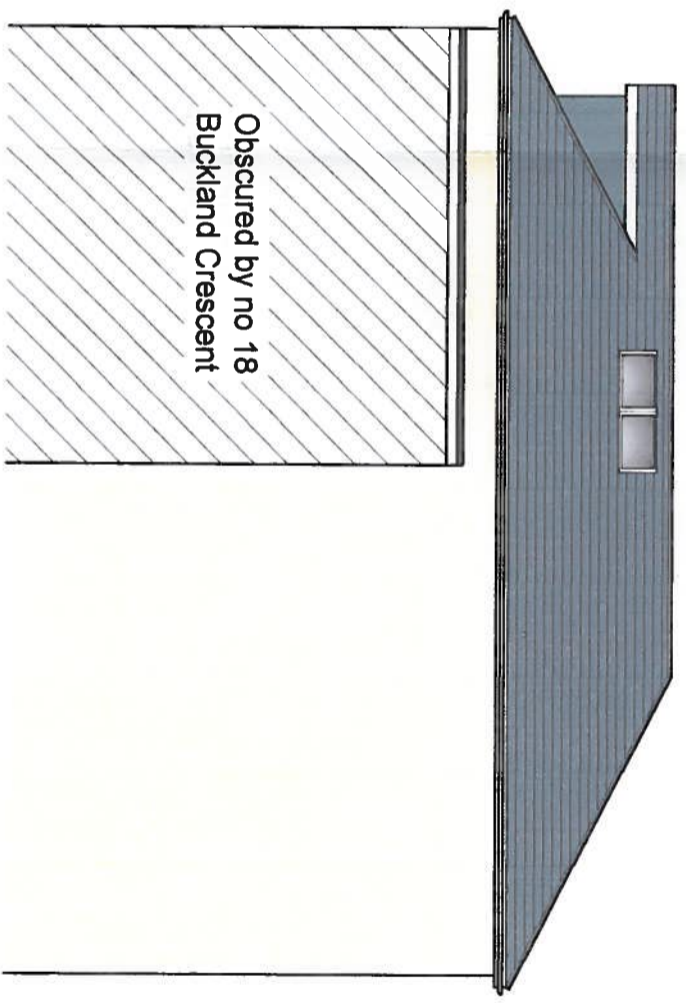

Proposed Side Elevation

1m - 0.5m	1m	1.5m	2m	2.5m	- 1:50
0.5m	1m	1.5m	2m	2.5m	- 1:100
0	1m	2m	3m	4m	5m

A3

Paul Samson
Chartered Surveyors

The Glasgow Stud
Burnt Farm Ride
Crews Hill
Enfield, EN2 9DY
Tel. 020 8350 6070
E mail: plansam@gmail.com

RICS

Project:
Flat 16d, Buckland Crescent
Hampstead
NW3 5DX

Drawing Title:
Proposed Loft Conversion and Alterations
Proposed Elevations

Client:

Scale: 1:100	Dwg. No.:	1699 - 05d	Checked:
Date: Sept. 14	Drawn: BS/PKS		