



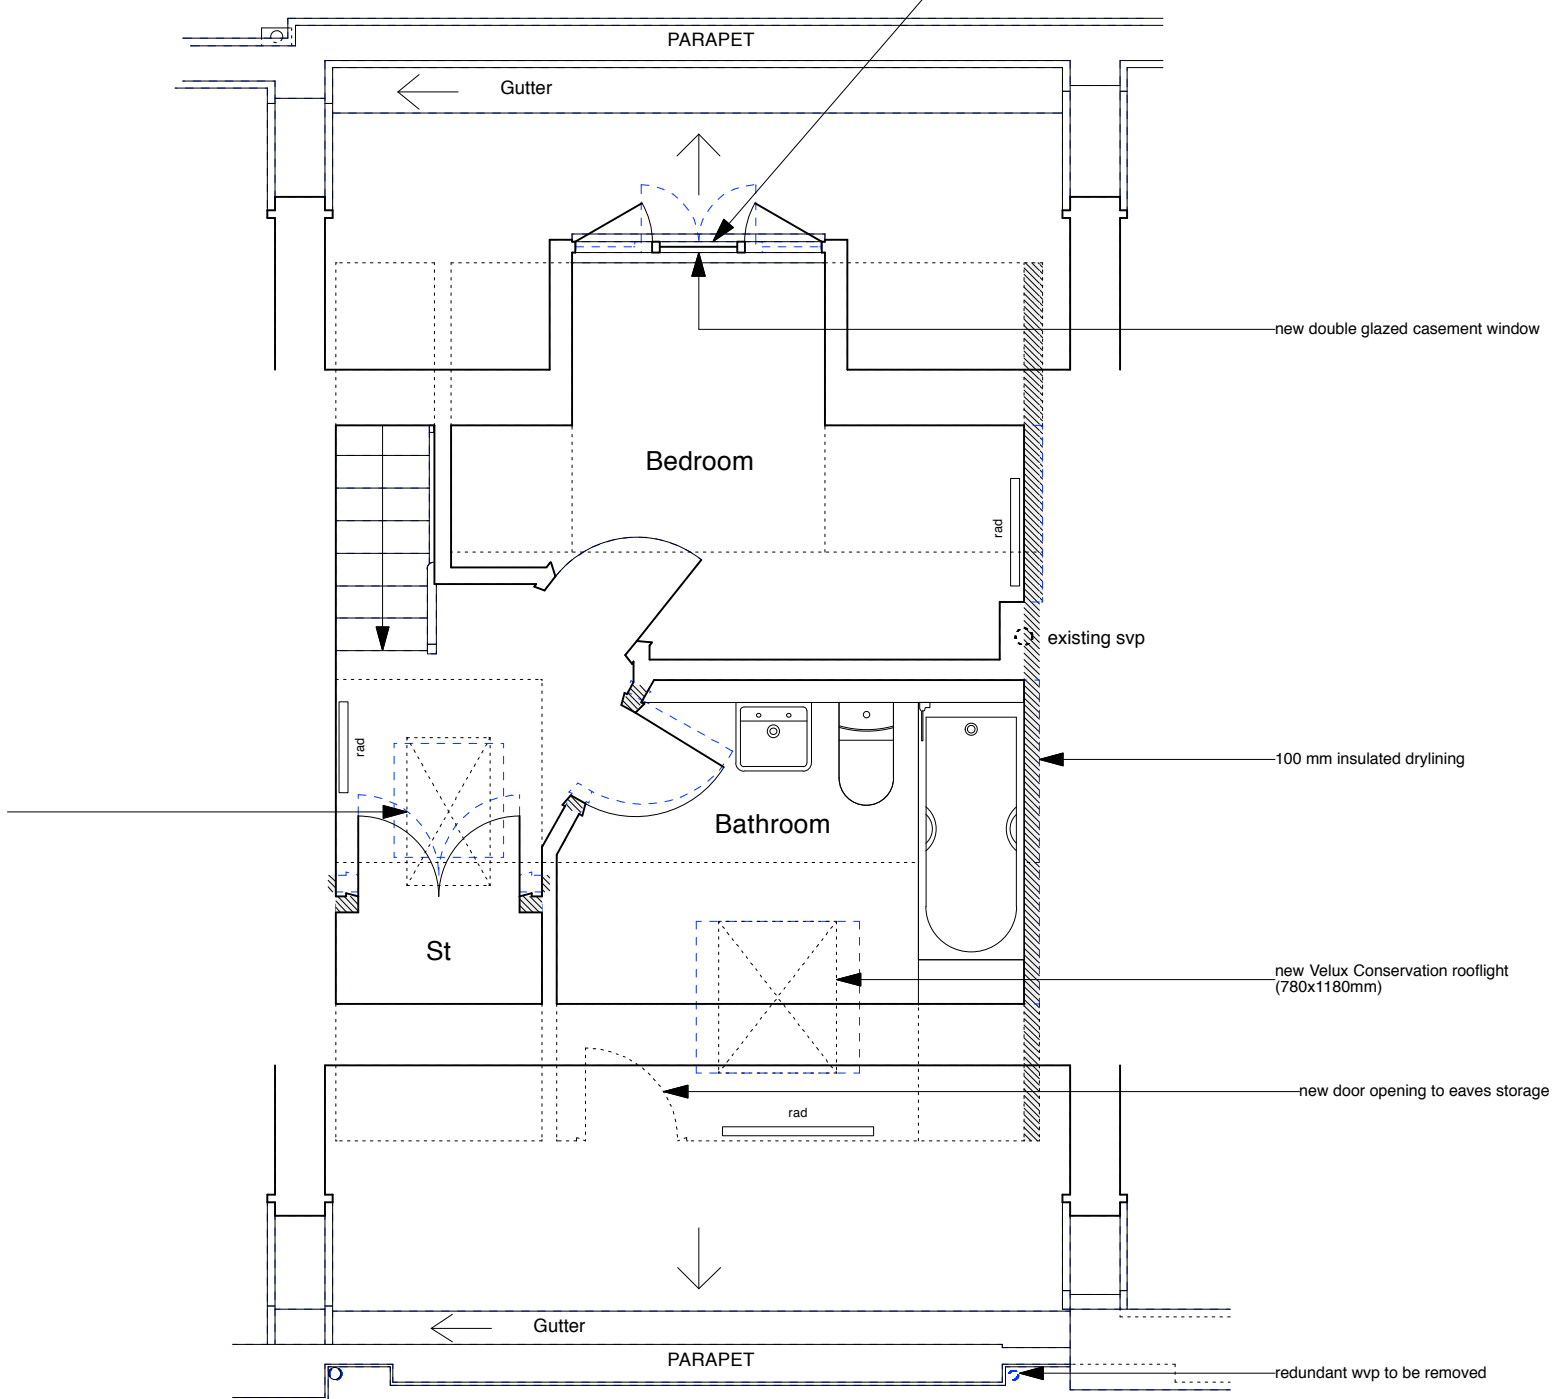


CONSTRUCTION KEY


-  existing retained
-  line over/under/behind
-  demolished
-  new construction



new Velux Conservation rooflight (550x980mm)

NOTE:
 All ceiling plasterboard to be replaced (1/2 hour fire resisting) on resilient bars.
 All internal doors to be renewed as solid timber flush fire doors.



	PROJECT 5 ARCHITECTURE LLP 8 Waterson Street London E2 8HL T: +44 (0)20 7739 9131 F: +44 (0)20 7739 3687 E: info@p5a.co.uk	job title 62 FREDERICK STREET, LONDON WC1X 0ND	scale 1:50 @ A3	drawn SA	drawing no. 6214-FS62-P05
	drawing THIRD FLOOR PLAN - PROPOSED	date JULY 2014	checked XX		