



All dimensions must be checked on site. Do not scale this drawing. Use only figured dimensions. The contractor is responsible for taking and checking all dimensions and levels.


Revisions: _____ Date: _____

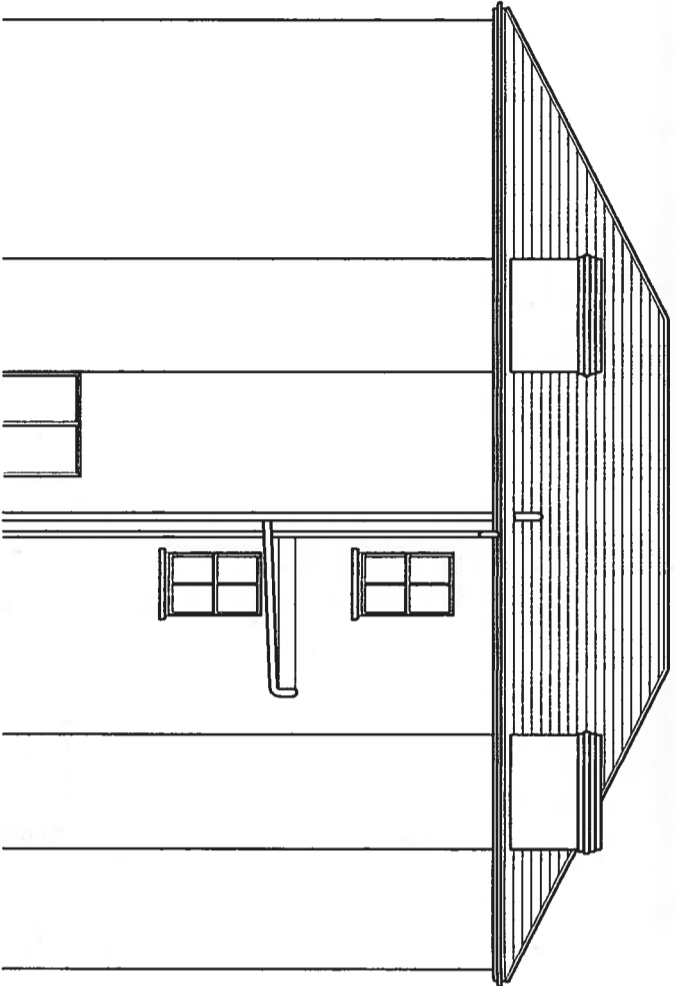


Existing Side Elevation

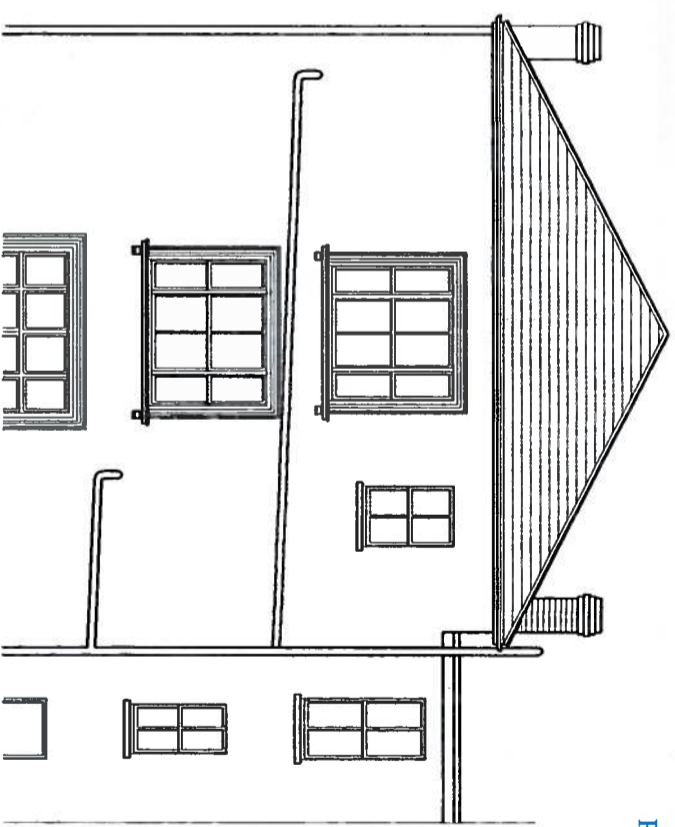

Existing Rear Elevation

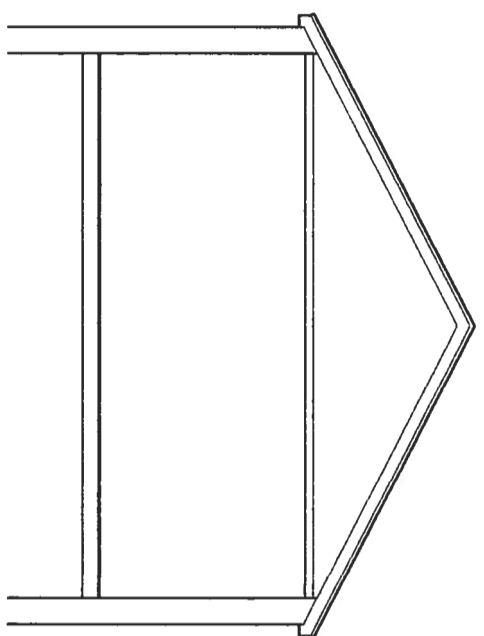

Existing Section

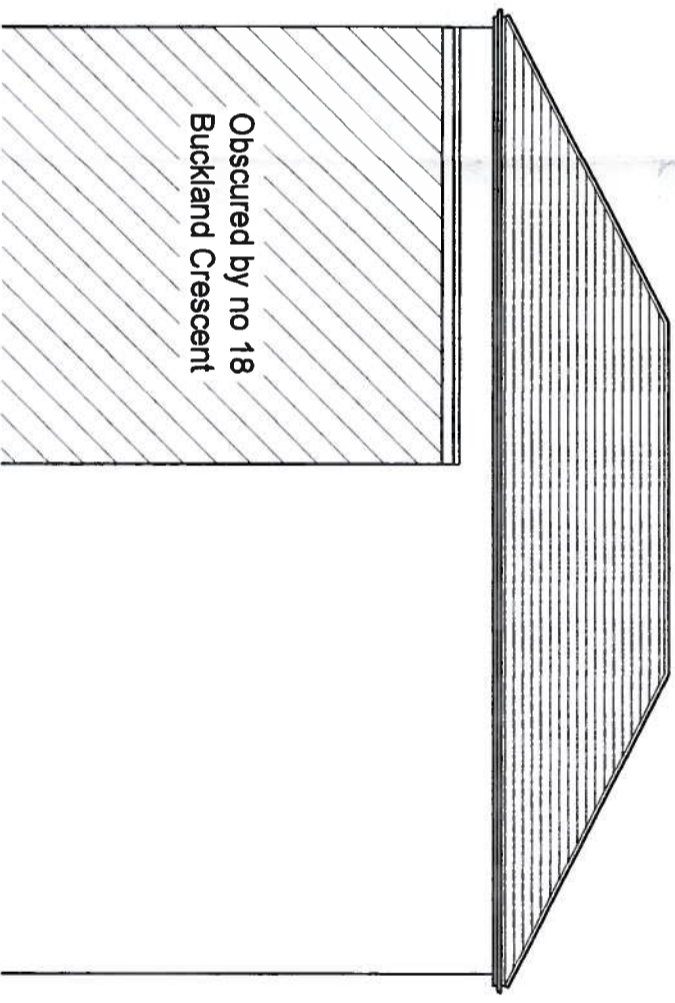

Existing Side Elevation

0	0.5m	1m	1.5m	2m	2.5m	3m	4m	5m
1m	1m	2m	3m	4m	5m	1:100	1:50	1:100

Paul Samson
Chartered Surveyors

The Glasgow Stud
Burnt Farm Ride
Crews Hill
Enfield, EN2 9DY
Tel. 020 8350 6070
E mail: plansam@gmail.com

RICS

Project:
Flat 16d, Buckland Crescent
Hampstead
NW3 5DX

Drawing Title:
Proposed Loft Conversion and Alterations
Existing Part Elevations

Client:

Scale: 1:100	Dwg. No.: 1699 - 02c	Checked:
Date: Aug. 14		Rev.:
Drawn: BS/PKS		